


C. Side Elevation

B. Front Elevation

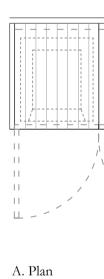

NOTES

0

5m

ARCHITECT TO BE ALERTED TO ANY DISCREPANCIES IN DRAWN INFORMATION TO SITE CONDITIONS - ALL SETTING-OUT TO BE CONFIRMED ON SITE WITH ARCHITECT - TO BE READ IN CONJUNCTION WITH STRUCTURAL ENGINEER'S DRAWINGS & CONTRACTOR'S METHOD STATEMENTS


KEY _____


Demolition Existing Proposed



RWP RWG RTD RWO SVP SS ____ ____

MH

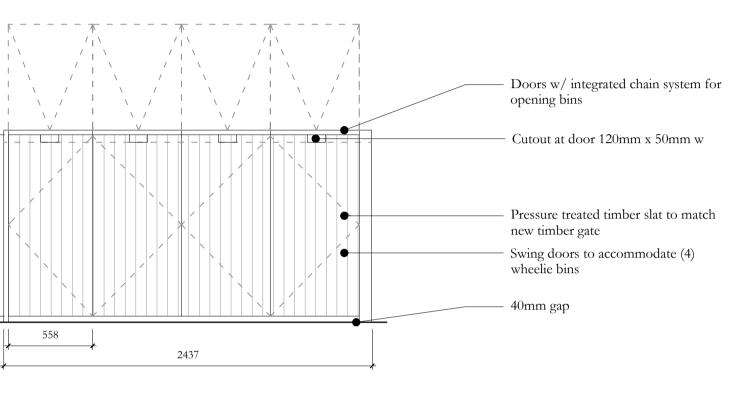

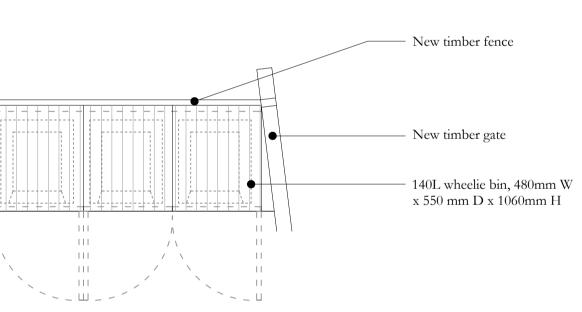

DRAINAGE KEY

Manhole Rainwater Pipe Rainwater Gully Rainwater Threshold Rainwater Outlet Soil Vent Pipe Stub Stack Public Sewer Private Below Ground Drain Above Ground Drain

REV

DATE / INFO

ISSUED TO

penman | architects

Client Phil & Florence 6316 Project Address 25 st. Albans Rd, NW5 1RG Date 20/05/25 Drawing No. 6316_207_00 Scale 1:25 @ A1 Proposed External Bin Store Drawing Name Status PLANNING Revision

25 LEXINGTON STREET LONDON, W1F 9AG 07887 865 232