


GENERAL NOTES AND LEGEND

In reference to the scale bar, this drawing has been produced for printing onto A3 size paper.

KEY PLAN		25 County Gate Barnet London EN5 1EH rcorearchitects.com ☎ +44 (0)7501971827	
R Core architects			
PROJECT			
FLAT 4, 40 CANNFIELD GARDENS			
CLIENT			
PENELOPE GIBBS			
TITLE			
EXISTING FLOOR PLANS			
SCALE	FORMAT	REVISION	
VARIABLES	@ A3	P01	
JOB NO.	DRAWING NO.		
25-009	212-101		
STATUS			
PLANNING			

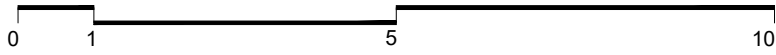

All dimensions are in millimetres and levels in metres unless noted otherwise. All dimensions should be checked on site prior to works commencing. Any discrepancies or items where dimensions cannot be determined should be reported to R Core Architects. Revision clouds on drawing refer to changes against previous revision.			
REVISIONS			
REV	DATE	DESCRIPTION	DRWN
P01	02.05.25	PLANNING	SRC

GENERAL NOTES AND LEGEND

In reference to the scale bar, this drawing has been produced for printing onto A3 size paper.

--- BOUNDARY WALL BEHIND



01_ EXISTING SIDE ELEVATION
SCALE 1:100

KEY PLAN

R Core
architects

25 County Gate
Barnet
London EN5 1EH
rcorearchitects.com
+44 (0)7501971827

PROJECT

FLAT 4, 40 CANFIELD GARDENS

CLIENT

PENELOPE GIBBS

TITLE


EXISTING ELEVATIONS 1

SCALE	FORMAT	REVISION
1:100	@ A3	P01

JOB NO.	DRAWING NO.
25-009	213-101

STATUS

PLANNING

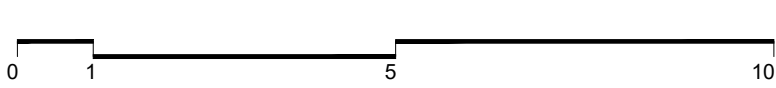

All dimensions are in millimetres and levels in metres unless noted otherwise. Any discrepancies or items where dimensions cannot be determined should be reported to R Core Architects. Revision clouds on drawing refer to changes against previous revision.			
REVISIONS			
REV	DATE	DESCRIPTION	DRWN
P01	02.05.25	PLANNING	SRC

GENERAL NOTES AND LEGEND

In reference to the scale bar, this drawing has been produced for printing onto A3 size paper.



02_ EXISTING REAR ELEVATION
SCALE 1:100

KEY PLAN

R Core architects

25 County Gate
Barnet
London EN5 1EH
rcorearchitects.com
+44 (0)7501971827

PROJECT

FLAT 4, 40 CANFIELD GARDENS

CLIENT

PENELOPE GIBBS

TITLE



EXISTING ELEVATIONS 2

SCALE	FORMAT	REVISION
1:100	@ A3	P01


JOB NO.	DRAWING NO.
25-009	213-102

STATUS

PLANNING

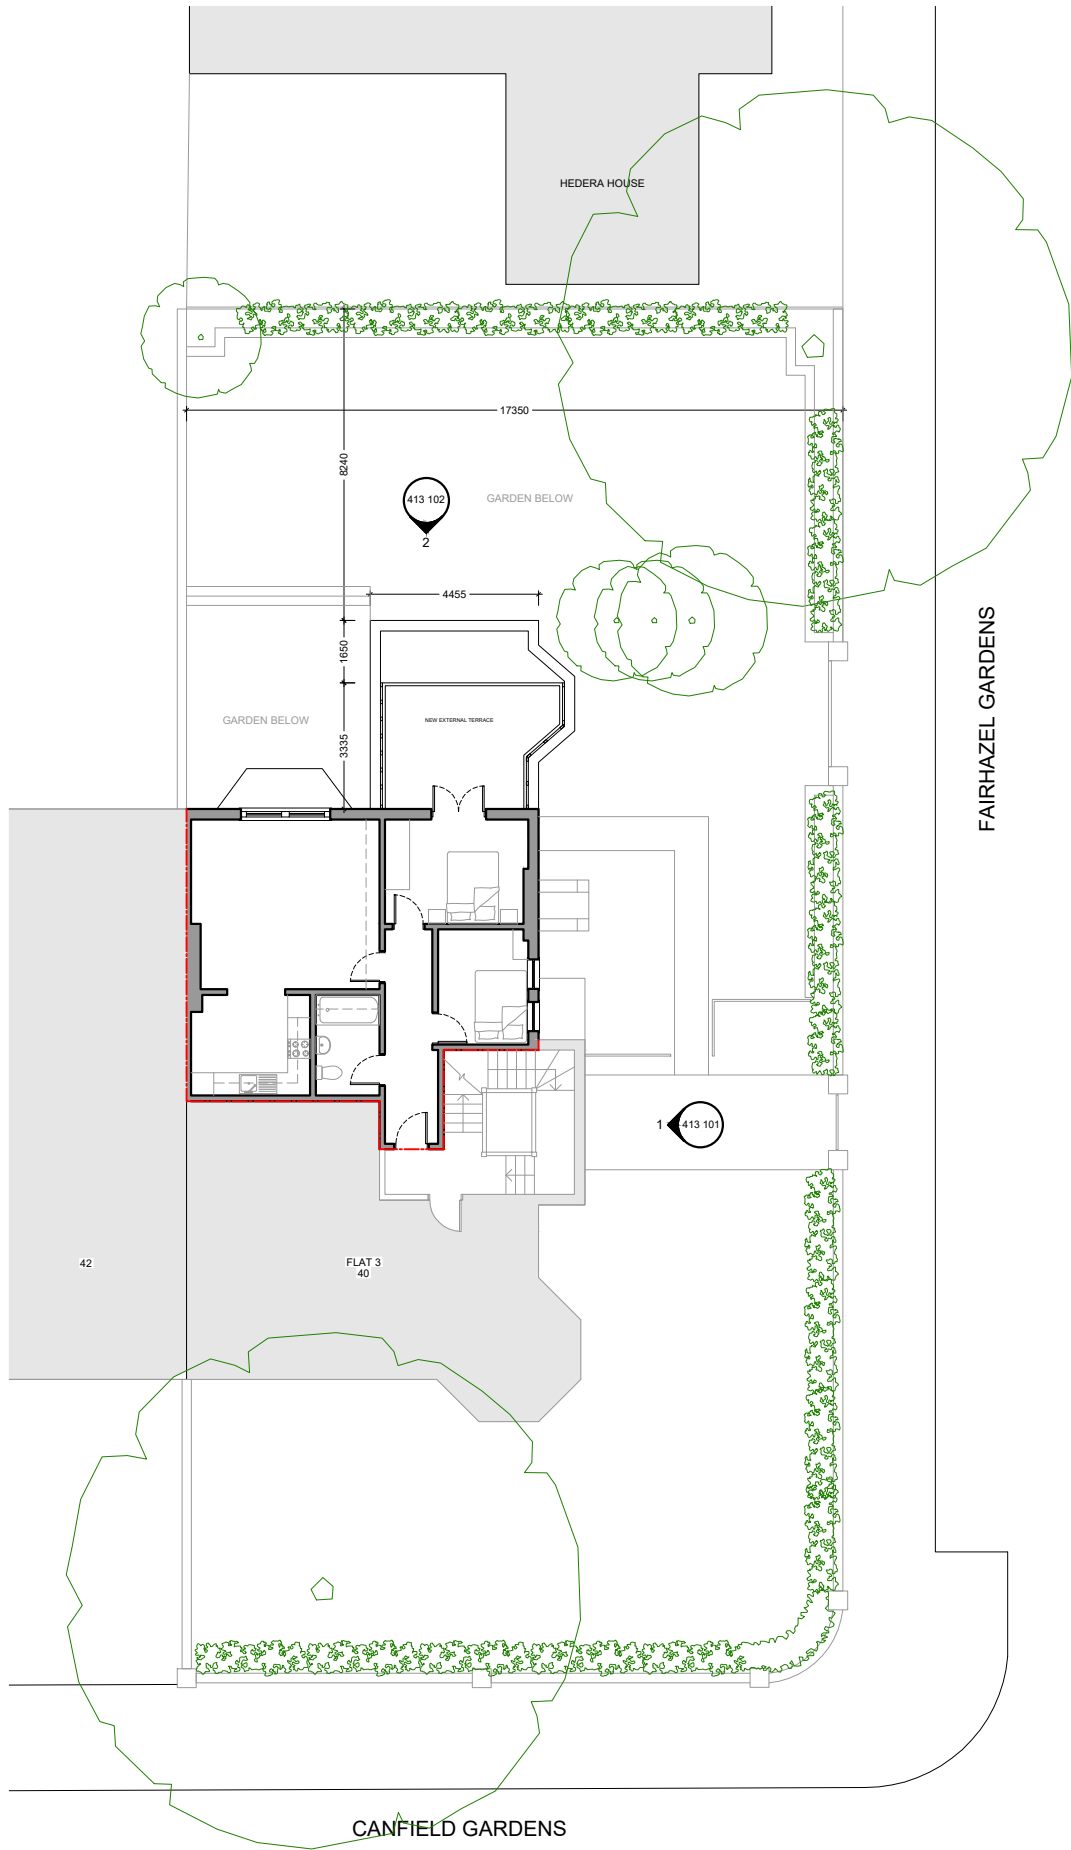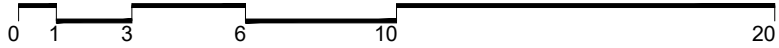

PROPOSED SITE PLAN
SCALE 1:200

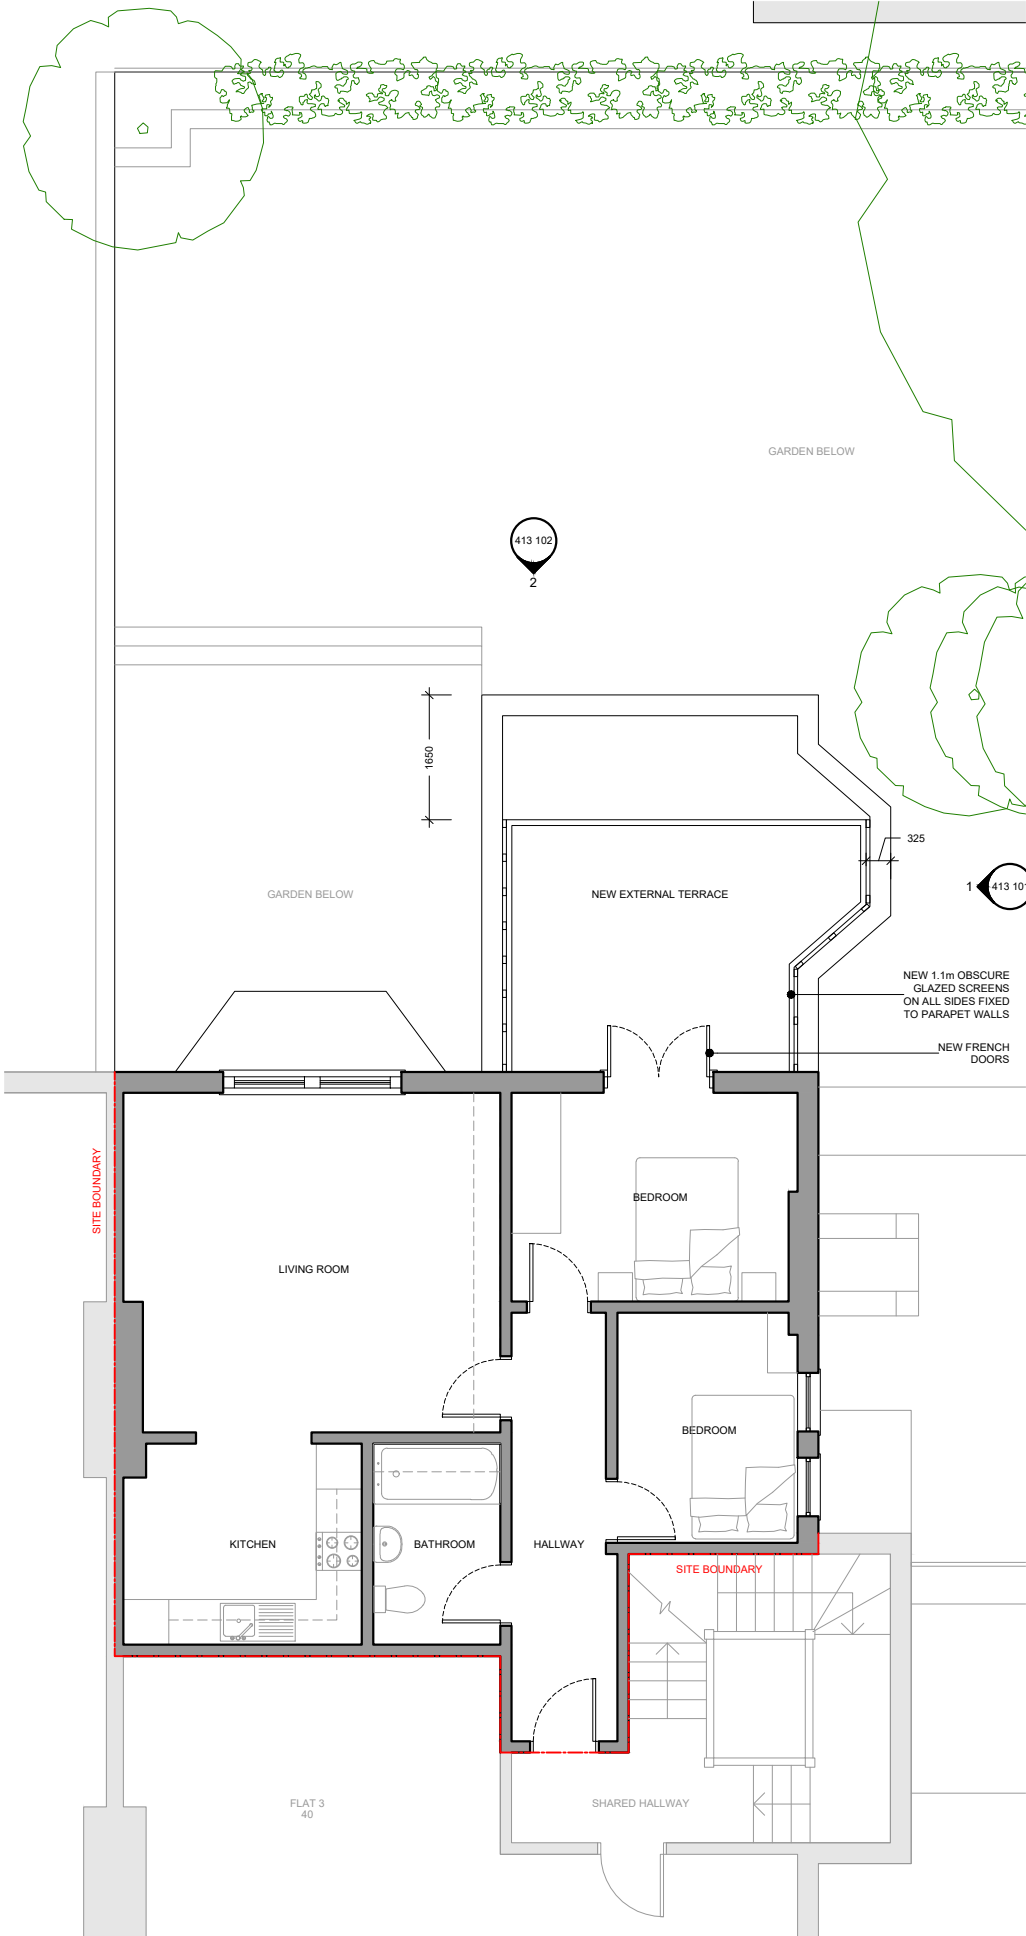

PROPOSED FIRST FLOOR PLAN
SCALE 1:100

All dimensions are in millimetres and levels in metres unless noted otherwise.
Any discrepancies or items where dimensions cannot be determined should be reported to R Core Architects. Revision clouds on drawing refer to changes against previous revision.

REVISIONS			
REV	DATE	DESCRIPTION	DRWN
P01	02.05.25	PLANNING	SRC

GENERAL NOTES AND LEGEND

In reference to the scale bar, this drawing has been produced for printing onto A3 size paper.

KEY PLAN

R Core architects

25 County Gate
Barnet
London EN5 1EH
rcorearchitects.com
+44 (0)7501971827

PROJECT

FLAT 4, 40 CANFIELD GARDENS

CLIENT

PENELOPE GIBBS

TITLE


PROPOSED FLOOR PLANS

SCALE	FORMAT	REVISION
VARIES	@ A3	P01

JOB NO. 25-009
DRAWING NO. 412-101

STATUS

PLANNING

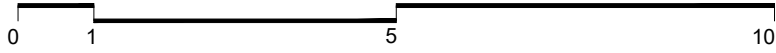

All dimensions are in millimetres and levels in metres unless noted otherwise. All dimensions should be checked on site prior to works commencing. Any discrepancies or items where dimensions cannot be determined should be reported to R Core Architects. Revision clouds on drawing refer to changes against previous revision.			
REVISIONS			
REV	DATE	DESCRIPTION	DRWN
P01	02.05.25	PLANNING	SRC

GENERAL NOTES AND LEGEND

In reference to the scale bar, this drawing has been produced for printing onto A3 size paper.

--- BOUNDARY WALL BEHIND



01_ PROPOSED SIDE ELEVATION
SCALE 1:100

KEY PLAN

R Core
architects

25 County Gate
Barnet
London EN5 1EH
rcorearchitects.com
+44 (0)7501971827

PROJECT

FLAT 4, 40 CANFIELD GARDENS

CLIENT

PENELOPE GIBBS

TITLE


PROPOSED ELEVATIONS 1

SCALE	FORMAT	REVISION
1:100	@ A3	P01

JOB NO.	DRAWING NO.
25-009	413-101

STATUS

PLANNING

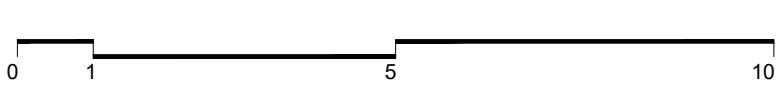

All dimensions are in millimetres and levels in metres unless noted otherwise. Any discrepancies or items where dimensions cannot be determined should be reported to R Core Architects. Revision clouds on drawing refer to changes against previous revision.			
REVISIONS			
REV	DATE	DESCRIPTION	DRWN
P01	02.05.25	PLANNING	SRC

GENERAL NOTES AND LEGEND

In reference to the scale bar, this drawing has been produced for printing onto A3 size paper.



02_ PROPOSED REAR ELEVATION
SCALE 1:100

KEY PLAN

R Core architects

25 County Gate
Barnet
London EN5 1EH
rcorearchitects.com
+44 (0)7501971827

PROJECT

FLAT 4, 40 CANFIELD GARDENS

CLIENT

PENELOPE GIBBS

TITLE

PROPOSED ELEVATIONS 2

SCALE	FORMAT	REVISION
1:100	@ A3	P01

JOB NO.	DRAWING NO.
25-009	413-102

STATUS

PLANNING