



1d UKMap Copyright: The GeoInformation Group 2017 Licence No. LANDM.OH01003121111

01
A-(10)-010

EXISTING OS MAP
1:625 @ A1, 1:1250 @ A3



PROJECT NAME:	CLIENT/PROJECT:	NOTES:	ARCHITECTURE:	CONSTRUCTION:	SHEET TITLE:	DRAWING STATUS:	JOB NUMBER:
1409	65 Hillfield Road, NW6	<p>All dimensions in millimetres.</p> <p>All dimensions and levels are to be checked on site by the main contractor prior to commencing excavation works. Any discrepancy is to be reported back to the designer for instruction.</p> <p>This drawing is the property of VORBILD ARCHITECTURE LIMITED and may not be reproduced or disclosed to a third party in any form without written permission.</p>	 www.vorbild.co.uk info@vorbild.co.uk		EXISTING OS MAP	FOR PLANNING	1409
				INSTALLATIONS:		DRAWN BY:	DRAWING No:
				INSTALLATIONS:		TP	A-(10)-010
						APPROVED:	SCALE: DATE: Rev. No.:
						MS	1:1250 15.05.2025

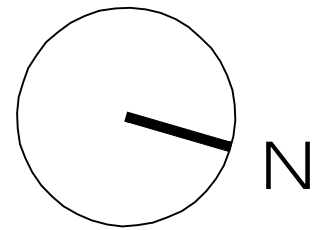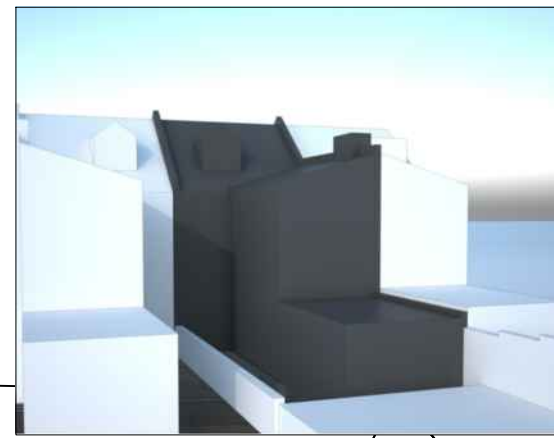

Achilles Road

Hillfield Road

02

(A-(10)-011

~~EXISTING SITE PLAN~~

1:200 @ A3

PROJECT NAME:

1409

CLIENT/PROJECT:

65 Hillfield Road, NW6

NOTES :

All dimensions in millimetres.

All dimensions and levels are to be checked on site by the main contractor prior to commencing excavation works. Any discrepancy is to be reported back to the designer for instruction.

This drawing is the property of VORBILD ARCHITECTURE LIMITED and may not be reproduced or disclosed to a third party in any form without written permission

ARCHITECTURE



VORBILD
ARCHITECTURE

www.vorbild.co.uk

info@vorbild.co.uk

CONSTRUCTION:

INSTALLATIONS:

INSTALLATIONS:

SHEET TITLE

EXISTING
SITE PLAN

DRAWING STATUS:

FOR PLANNING

DRAWN BY:

TP

APPROVED:

MS

JOB NUMBER:

1409

SIGNATURE: _____

DRAWING No:



A-(10)-011

SIGNATURE: _____

SCALE:

DATE: 15.05.2025

Rev. No.:

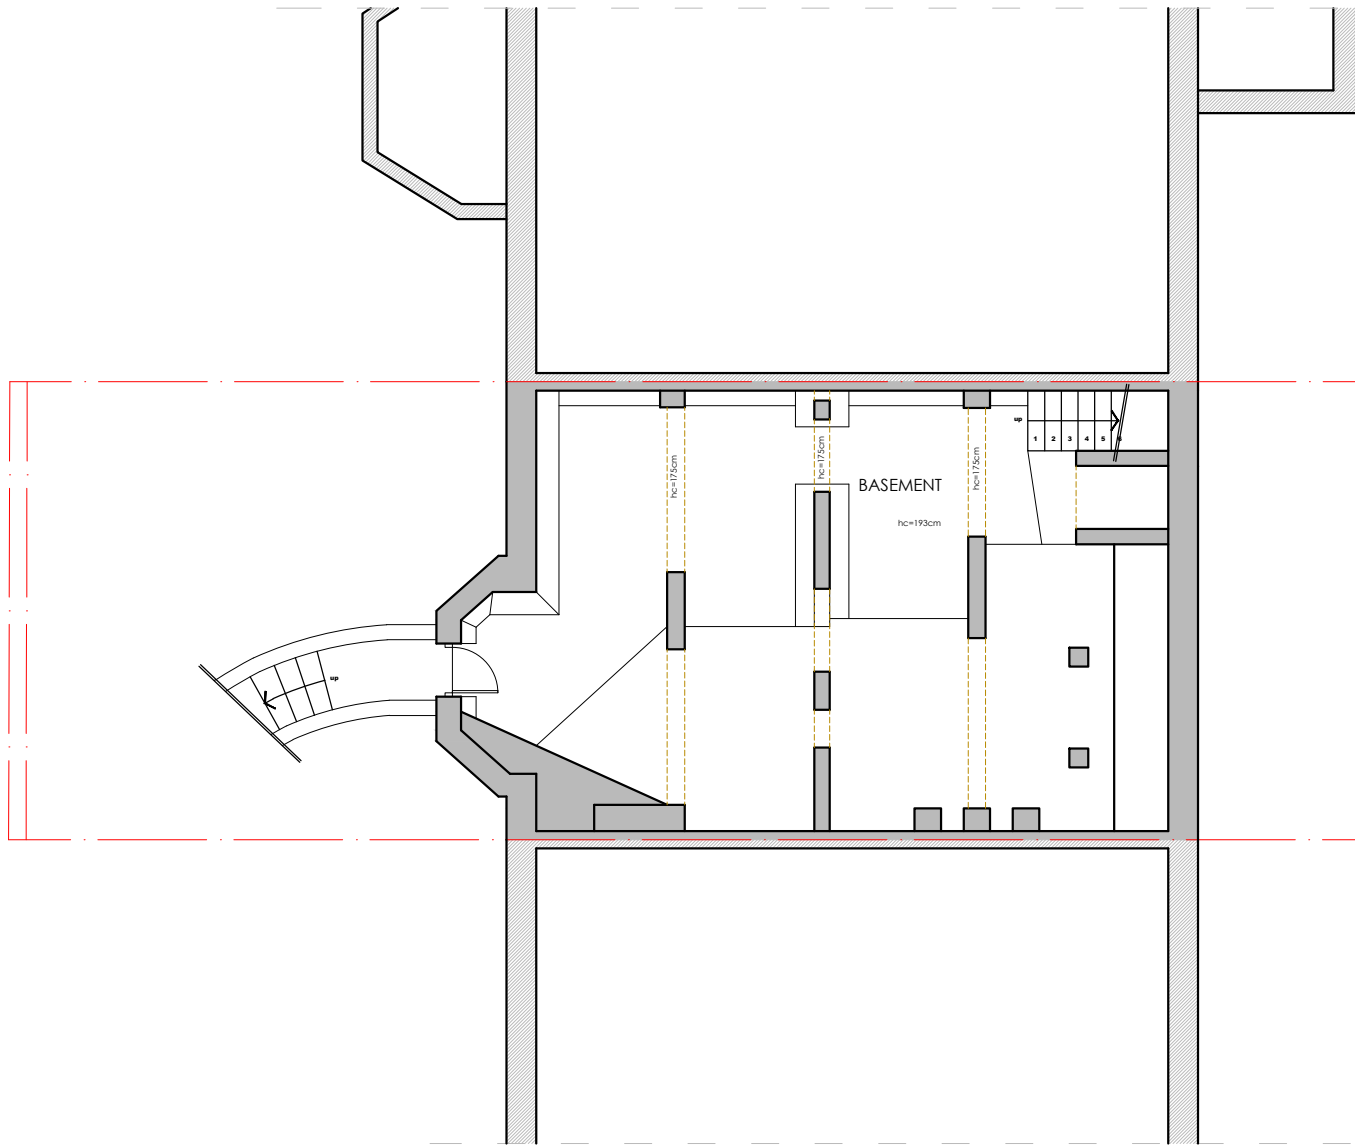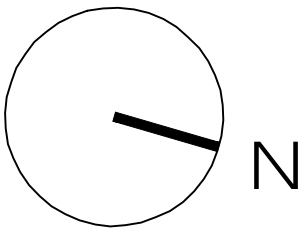

03



A-(10)-012

EXISTING BASEMENT PLAN

1:100 @ A3





PROJECT NAME:	CLIENT/PROJECT:	NOTES :	ARCHITECTURE:	CONSTRUCTION:	SHEET TITLE:	DRAWING STATUS:	JOB NUMBER:
1409	65 Hillfield Road, NW6	<p>All dimensions in millimetres.</p> <p>All dimensions and levels are to be checked on site by the main contractor prior to commencing excavation works. Any discrepancy is to be reported back to the designer for instruction.</p> <p>This drawing is the property of VORBILD ARCHITECTURE LIMITED and may not be reproduced or disclosed to a third party in any form without written permission</p>	<div><div>V</div><div>VORBILD</div><div>ARCHITECTURE</div><div>www.vorbild.co.uk</div><div>info@vorbild.co.uk</div></div>		EXISTING BASEMENT PLAN	FOR PLANNING	1409
				INSTALLATIONS:		DRAWN BY:	DRAWING No:
				INSTALLATIONS:		TP	A-(10)-012
						APPROVED:	SCALE: DATE: Rev. No.:
						MS	1:100 15.05.2025

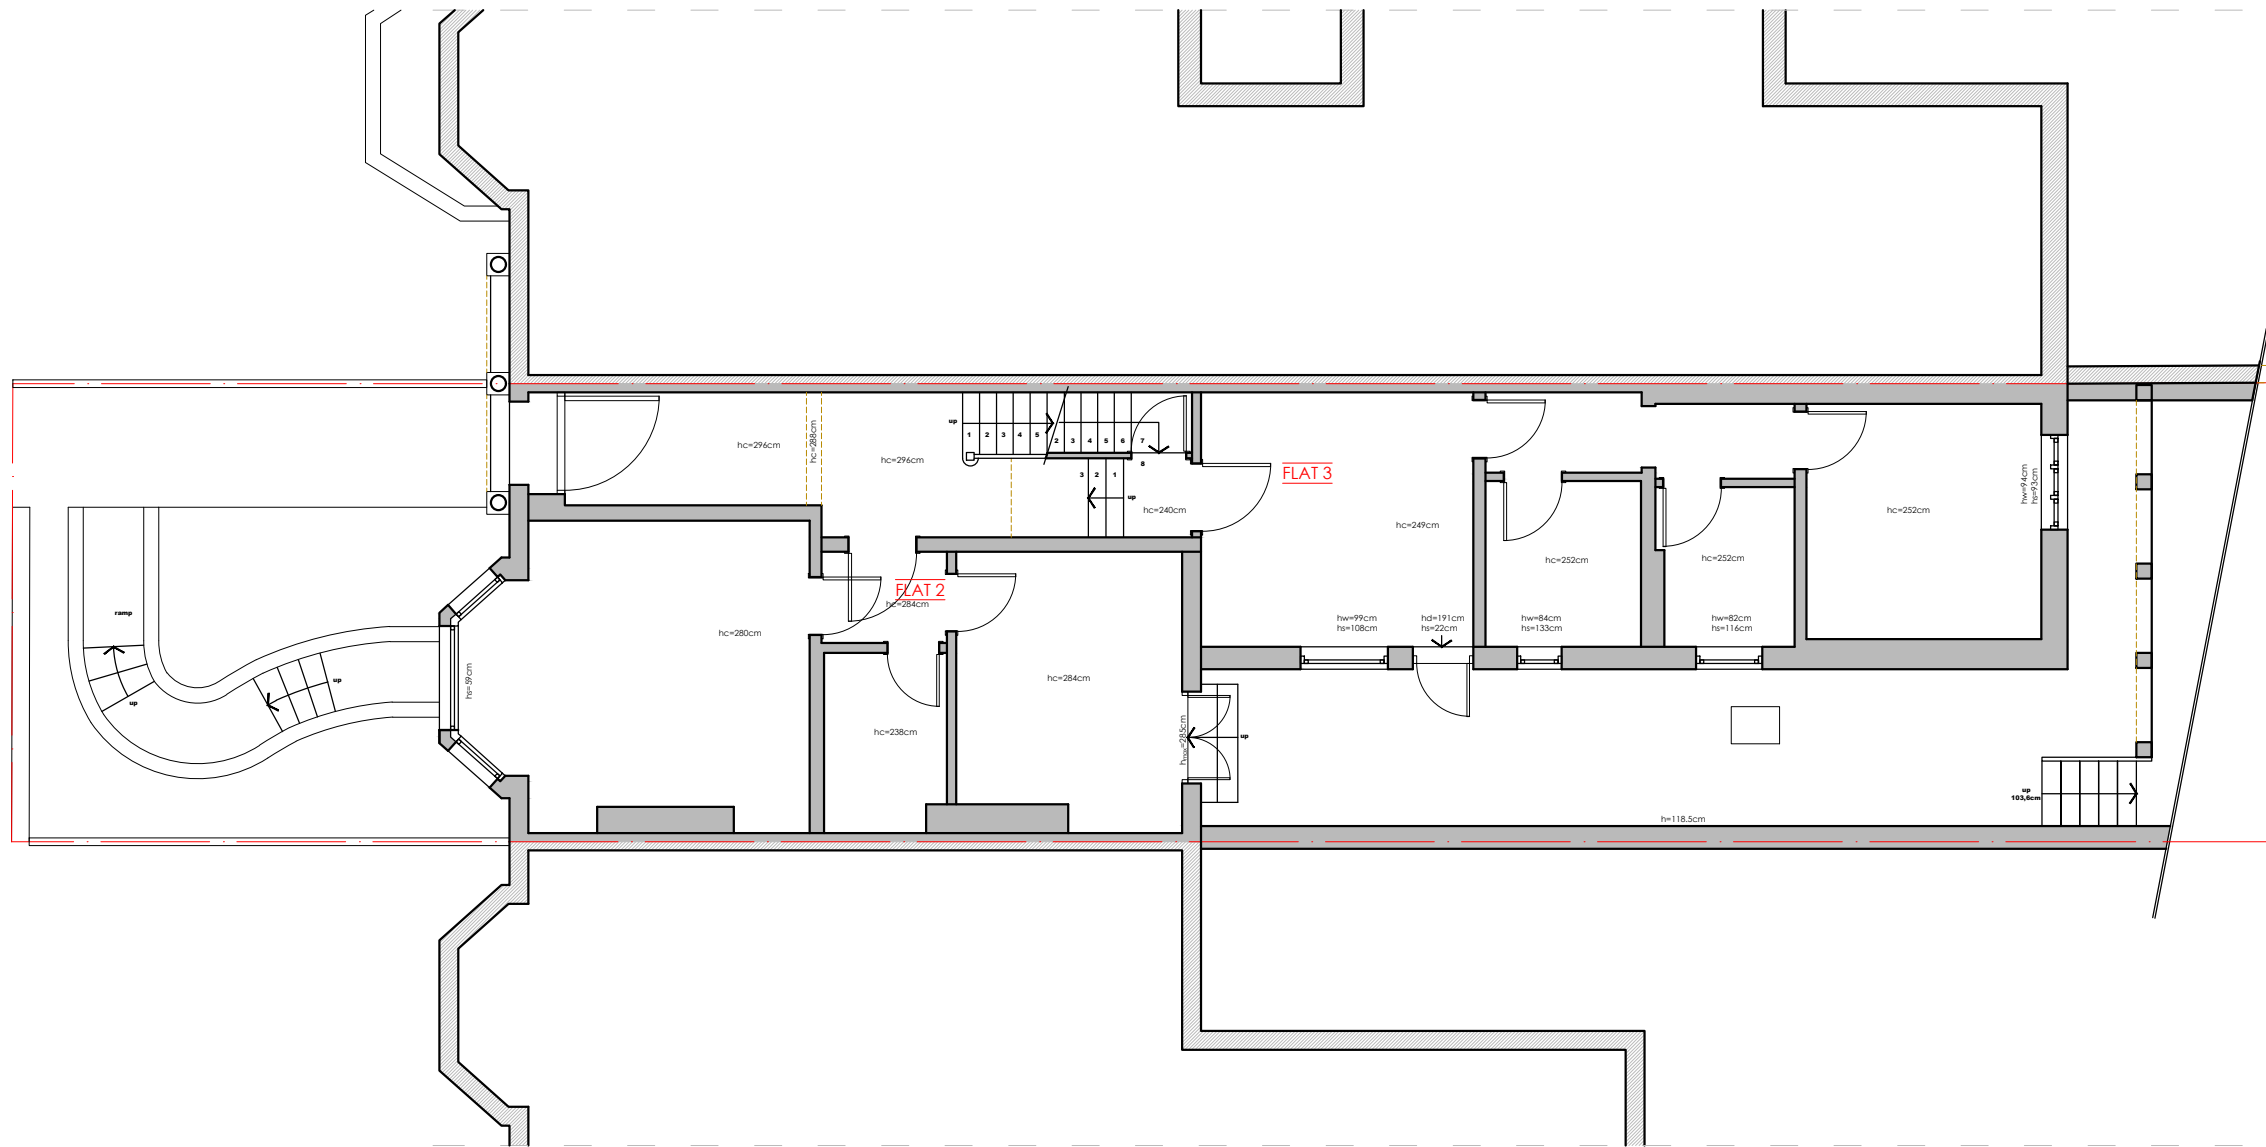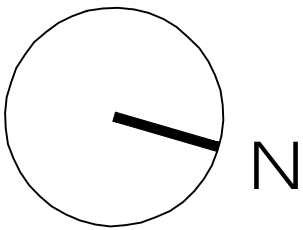

04
A-(10)-013
EXISTING GROUND FLOOR PLAN
1:100 @ A3





PROJECT NAME:	CLIENT/PROJECT:	NOTES:	ARCHITECTURE:	CONSTRUCTION:	SHEET TITLE:	DRAWING STATUS:	JOB NUMBER:
1409	65 Hillfield Road, NW6	All dimensions in millimetres. All dimensions and levels are to be checked on site by the main contractor prior to commencing excavation works. Any discrepancy is to be reported back to the designer for instruction. This drawing is the property of VORBILD ARCHITECTURE LIMITED and may not be reproduced or disclosed to a third party in any form without written permission.	 www.vorbild.co.uk info@vorbild.co.uk		EXISTING GROUND FLOOR PLAN	FOR PLANNING	1409
				INSTALLATIONS:		DRAWN BY: TP	DRAWING No: A-(10)-013
				INSTALLATIONS:		APPROVED: MS	SCALE: 1:100 DATE: 15.05.2025 Rev. No.:

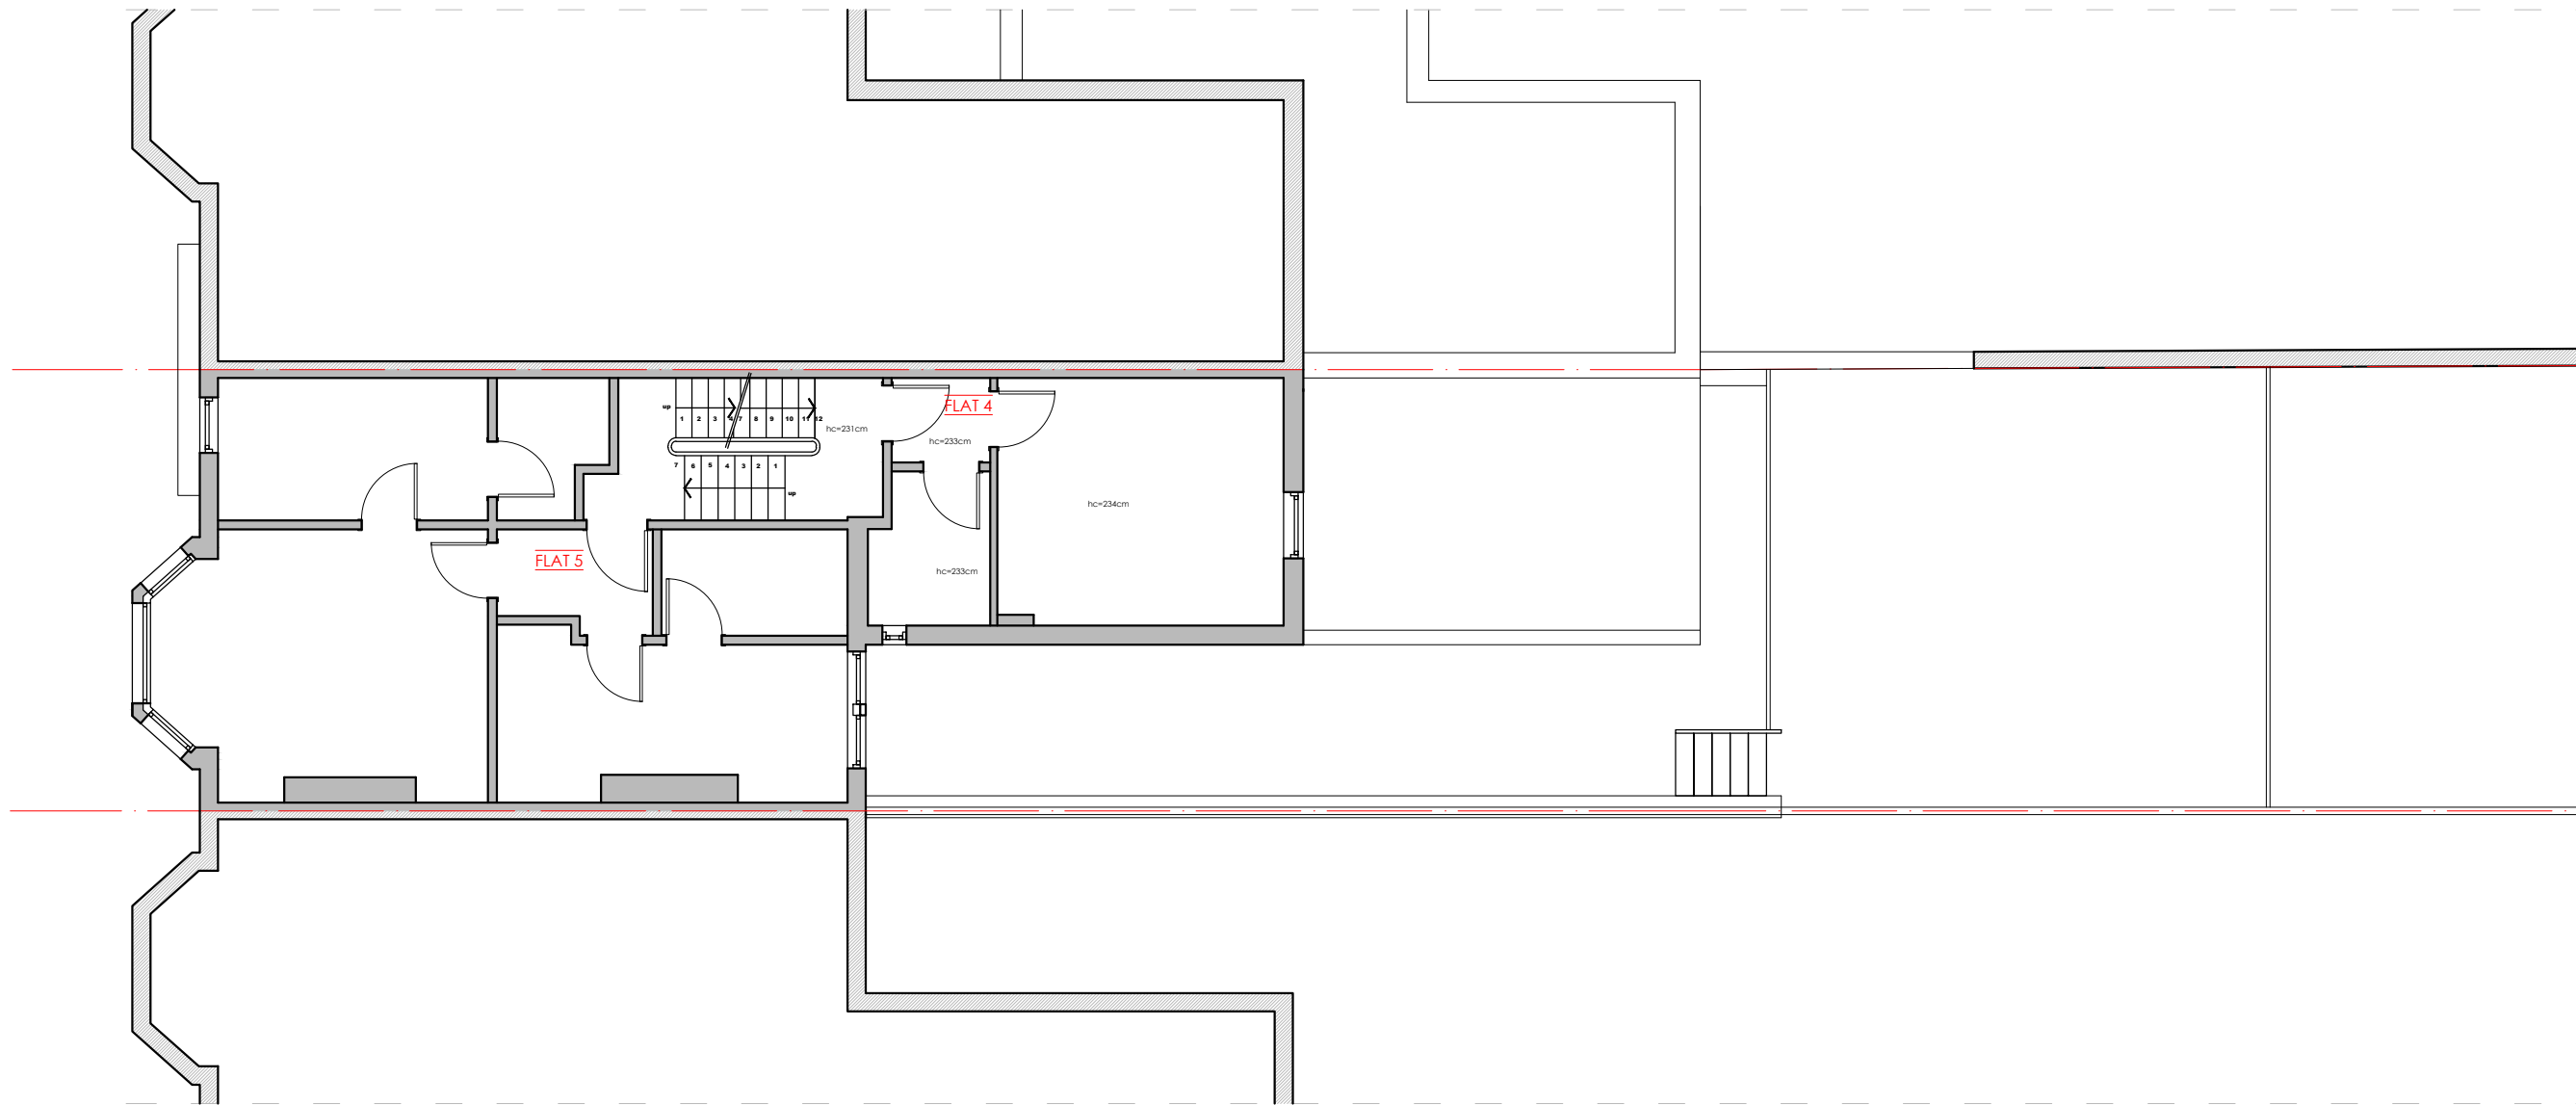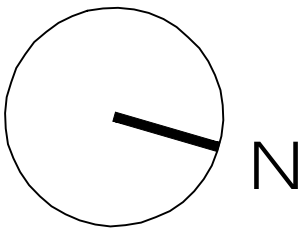

05
A-(10)-014
EXISTING FIRST FLOOR PLAN
1:100 @ A3





PROJECT NAME:	CLIENT/PROJECT:	NOTES :	ARCHITECTURE:	CONSTRUCTION:	SHEET TITLE:	DRAWING STATUS:	JOB NUMBER:
1409	65 Hillfield Road, NW6	All dimensions in millimetres. All dimensions and levels are to be checked on site by the main contractor prior to commencing excavation works. Any discrepancy is to be reported back to the designer for instruction. This drawing is the property of VORBILD ARCHITECTURE LIMITED and may not be reproduced or disclosed to a third party in any form without written permission	 www.vorbild.co.uk info@vorbild.co.uk	INSTALLATIONS:	EXISTING FIRST FLOOR PLAN	FOR PLANNING	1409
				INSTALLATIONS:		DRAWN BY: TP	DRAWING No: A-(10)-014
						APPROVED: MS	SCALE: DATE: Rev. No.: 1:100 15.05.2025

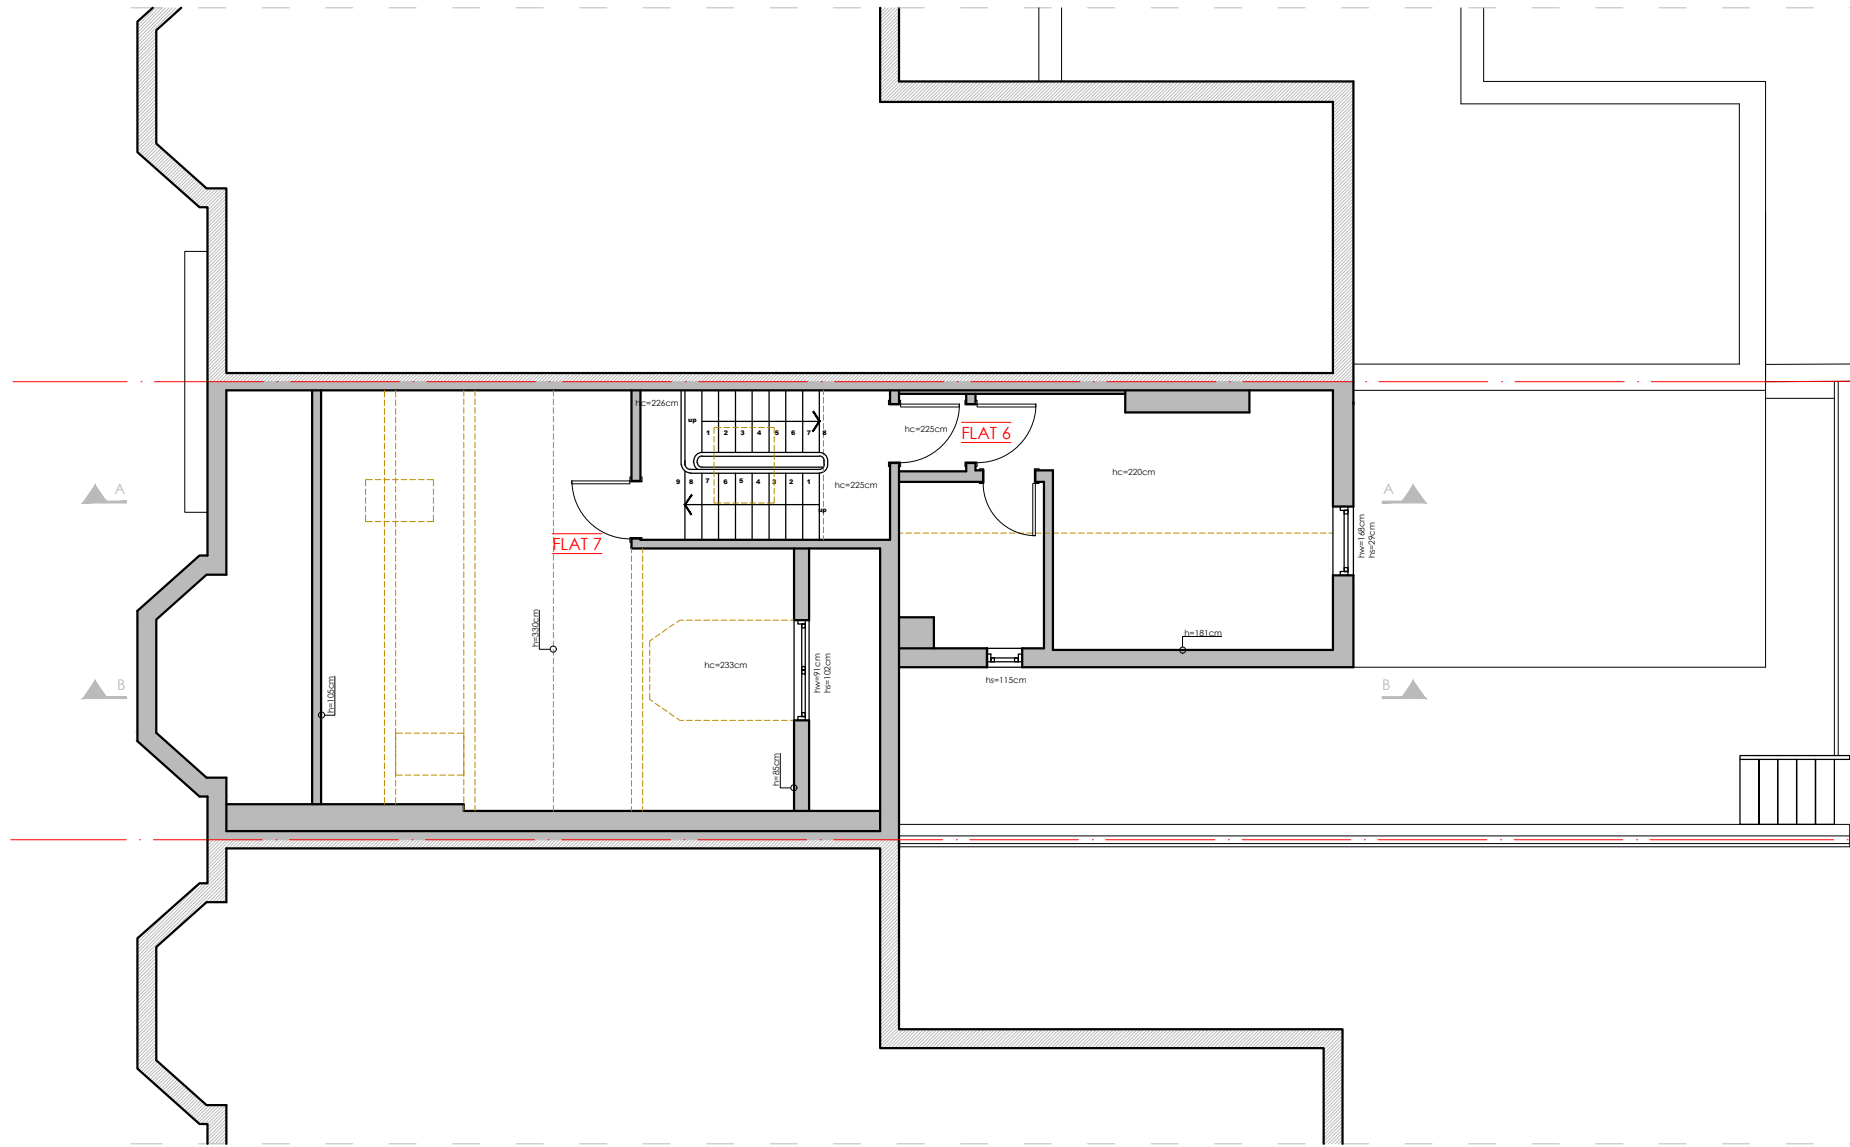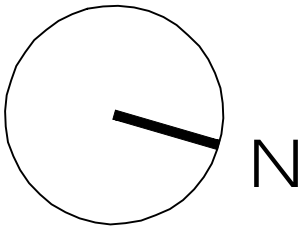

06
A-(10)-015
EXISTING LOFT PLAN
1:100 @ A3



PROJECT NAME:	CLIENT/PROJECT:	NOTES :	ARCHITECTURE:	CONSTRUCTION:	SHEET TITLE:	DRAWING STATUS:	JOB NUMBER:
1409	65 Hillfield Road, NW6	All dimensions in millimetres. All dimensions and levels are to be checked on site by the main contractor prior to commencing excavation works. Any discrepancy is to be reported back to the designer for instruction. This drawing is the property of VORBILD ARCHITECTURE LIMITED and may not be reproduced or disclosed to a third party in any form without written permission.	 www.vorbild.co.uk info@vorbild.co.uk		EXISTING LOFT PLAN	FOR PLANNING	1409
				INSTALLATIONS:		DRAWN BY:	DRAWING No:
				INSTALLATIONS:		TP	A-(10)-015
						APPROVED:	SCALE: DATE: Rev. No.:
						MS	1:100 15.05.2025

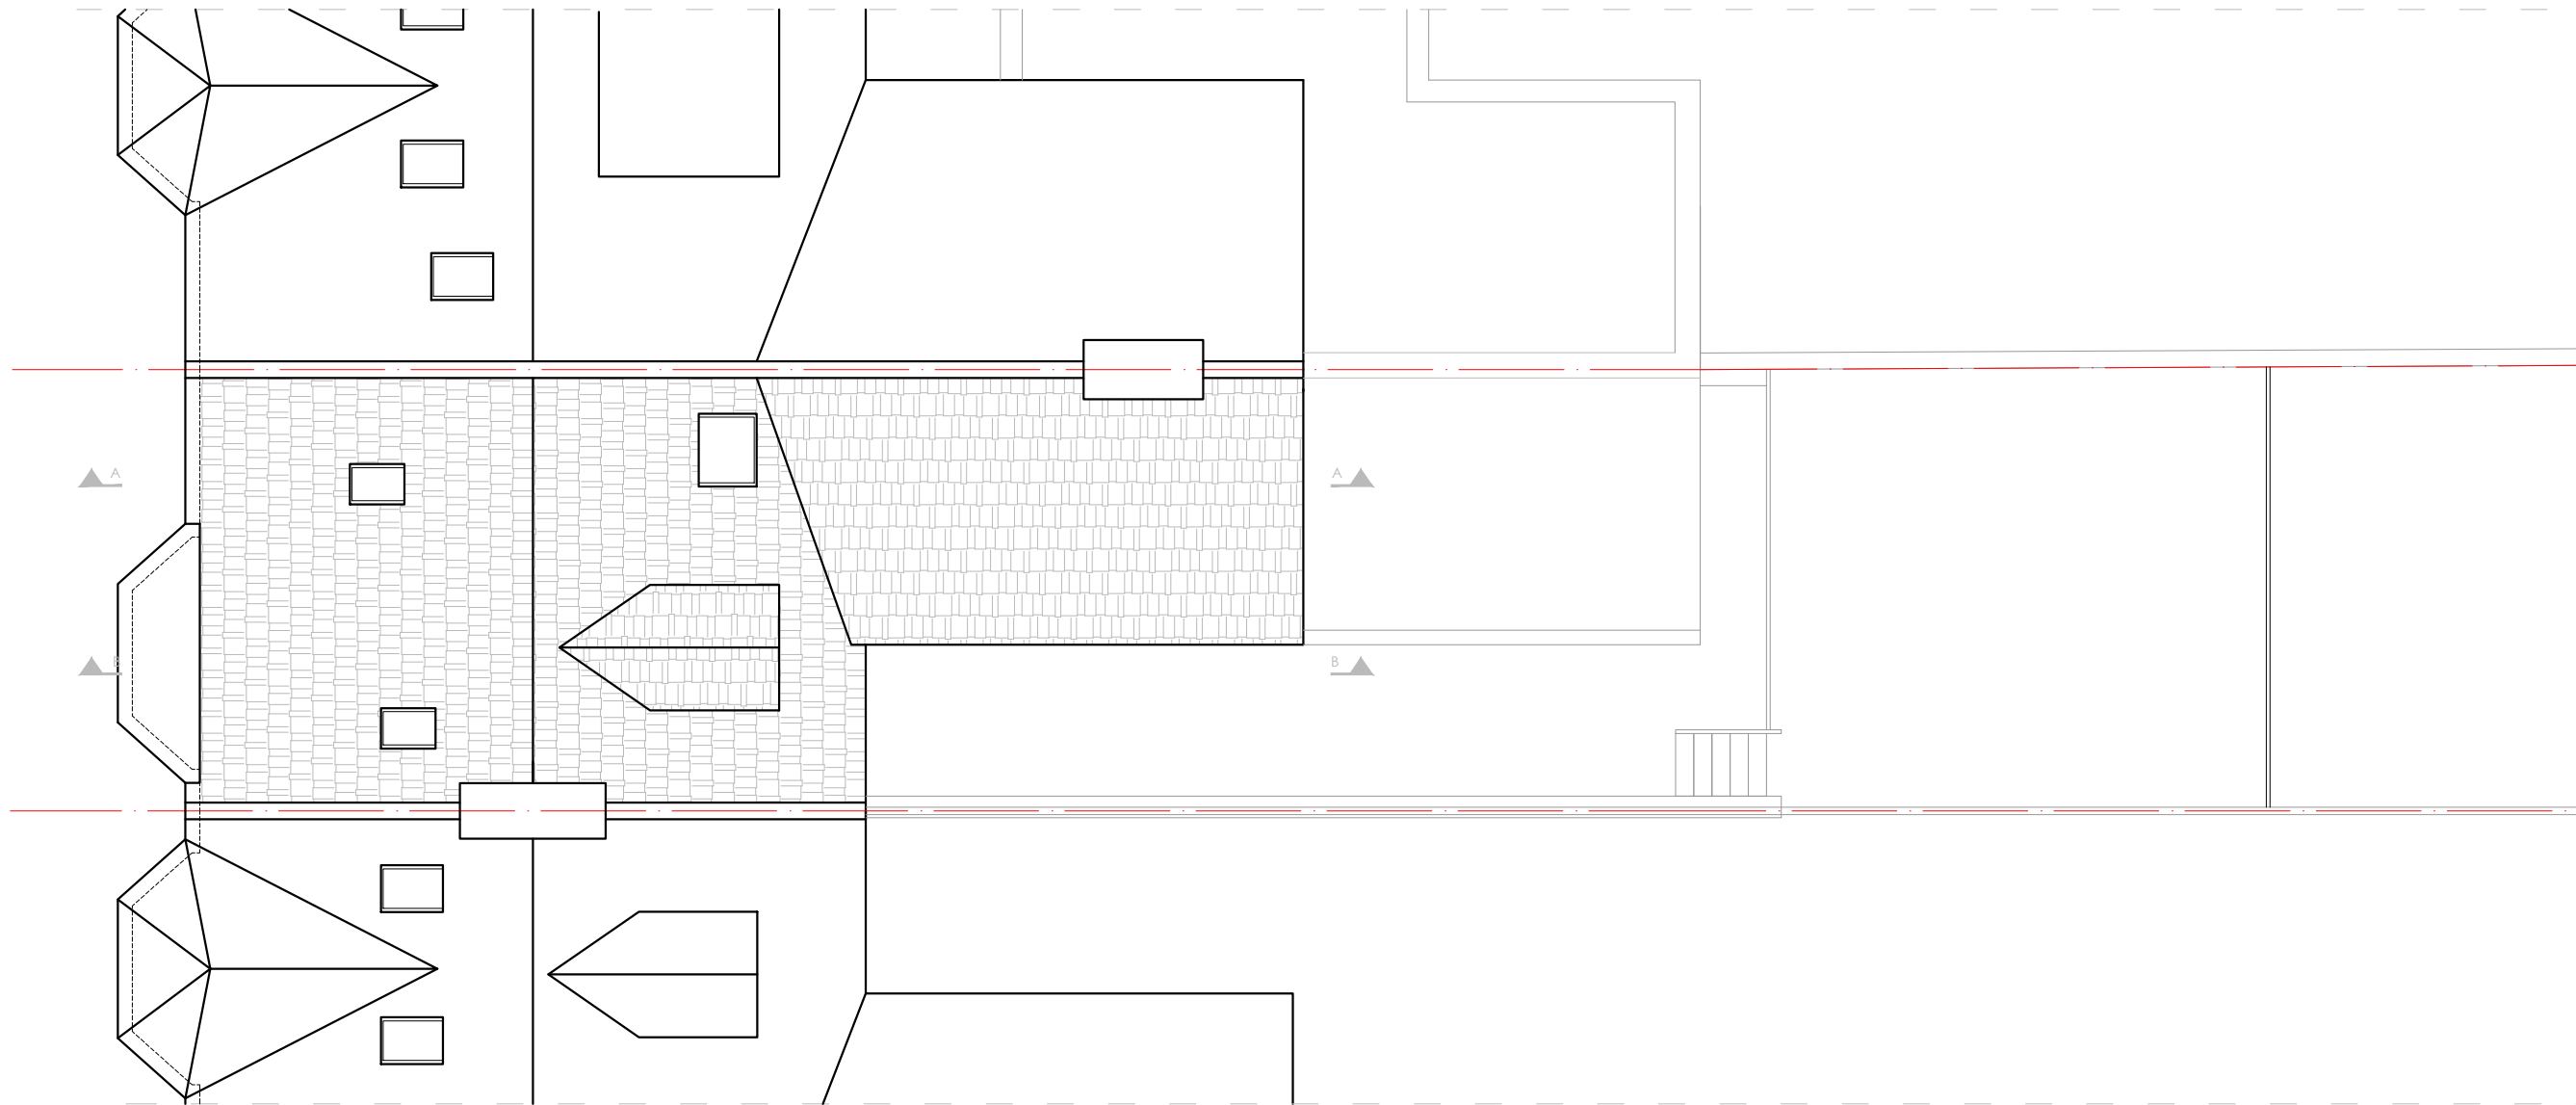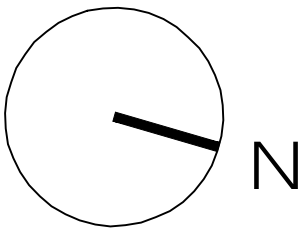


07
A-(10)-016


EXISTING ROOF PLAN
1:100 @ A3



PROJECT NAME:	CLIENT/PROJECT:	NOTES :	ARCHITECTURE:	CONSTRUCTION:	SHEET TITLE:	DRAWING STATUS:	JOB NUMBER:
1409	65 Hillfield Road, NW6	<div>All dimensions in millimetres.</div> <div>All dimensions and levels are to be checked on site by the main contractor prior to commencing excavation works. Any discrepancy is to be reported back to the designer for instruction.</div> <div>This drawing is the property of VORBILD ARCHITECTURE LIMITED and may not be reproduced or disclosed to a third party in any form without written permission</div>	<div></div> <div>VORBILD ARCHITECTURE <small>www.vorbild.co.uk info@vorbild.co.uk</small></div>		EXISTING ROOF PLAN	FOR PLANNING	1409
				INSTALLATIONS:		DRAWN BY:	DRAWING No:
				INSTALLATIONS:		TP	A-(10)-016
						APPROVED:	SCALE: DATE: Rev. No.:
						MS	1:100 15.05.2025

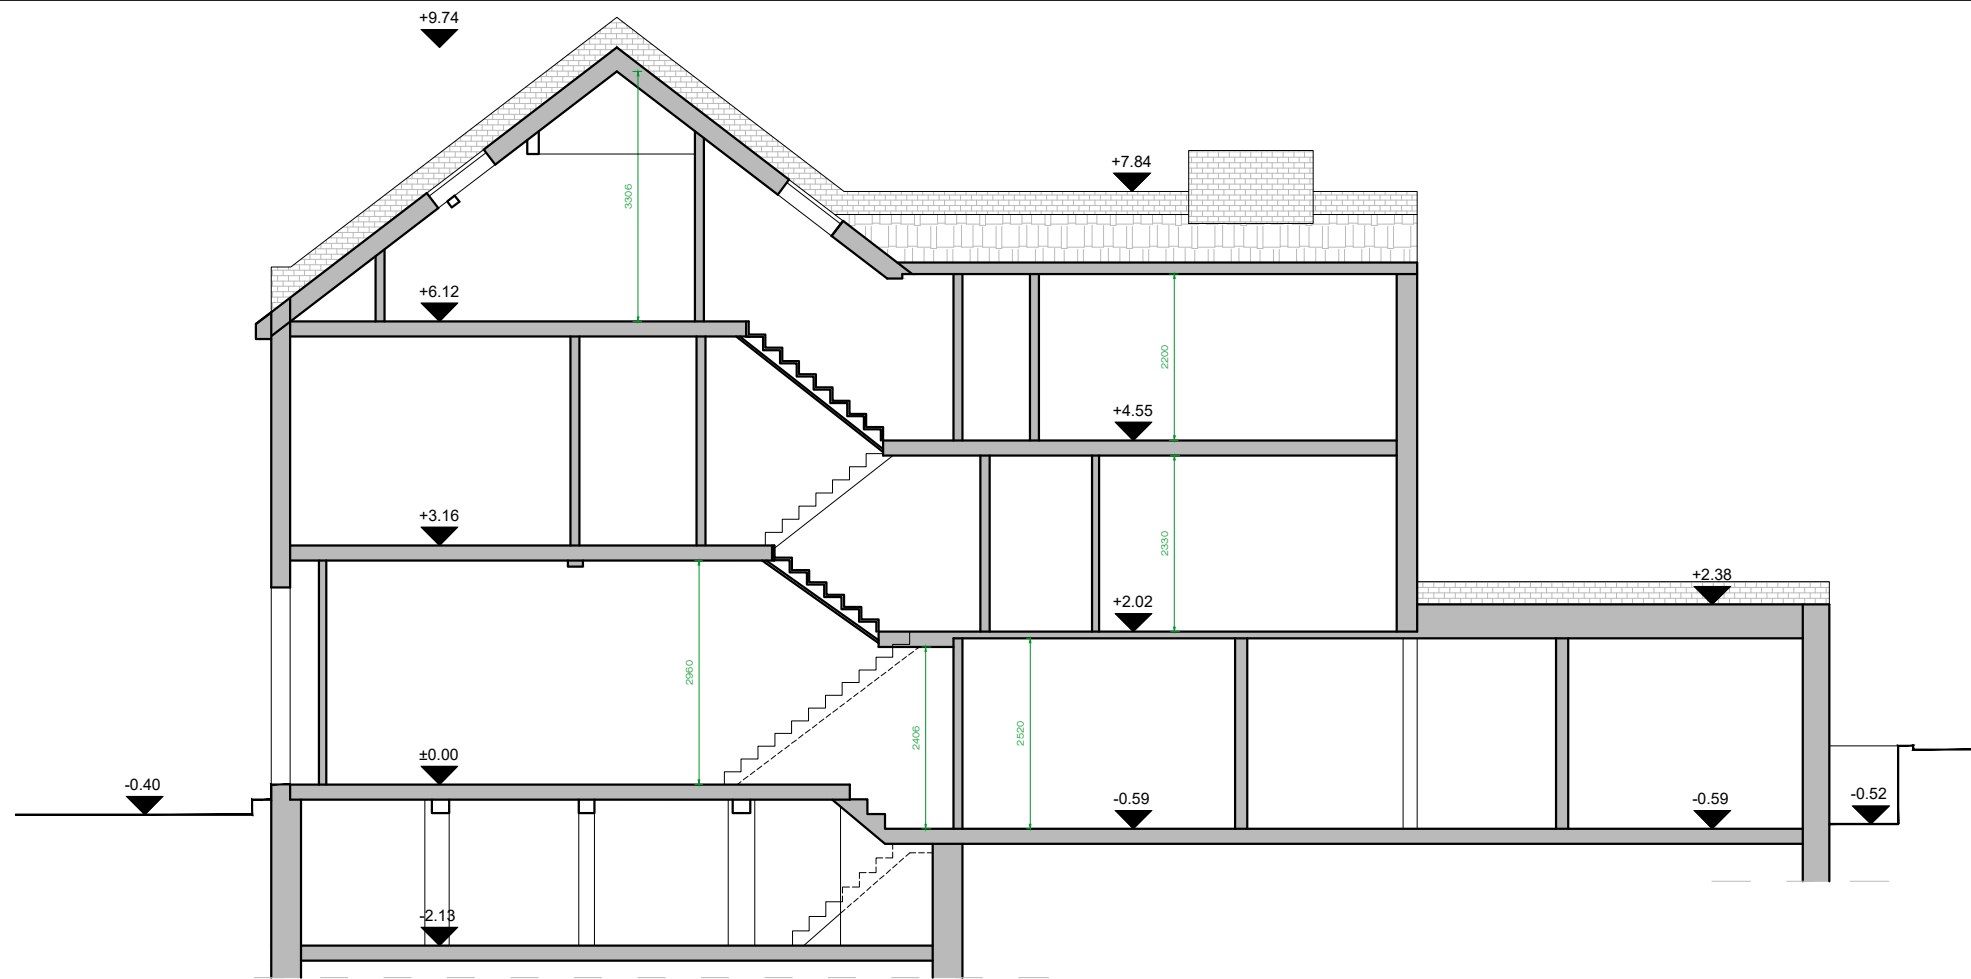

08
A-(11)-010
EXISTING SECTION A-A
1:100 @ A3

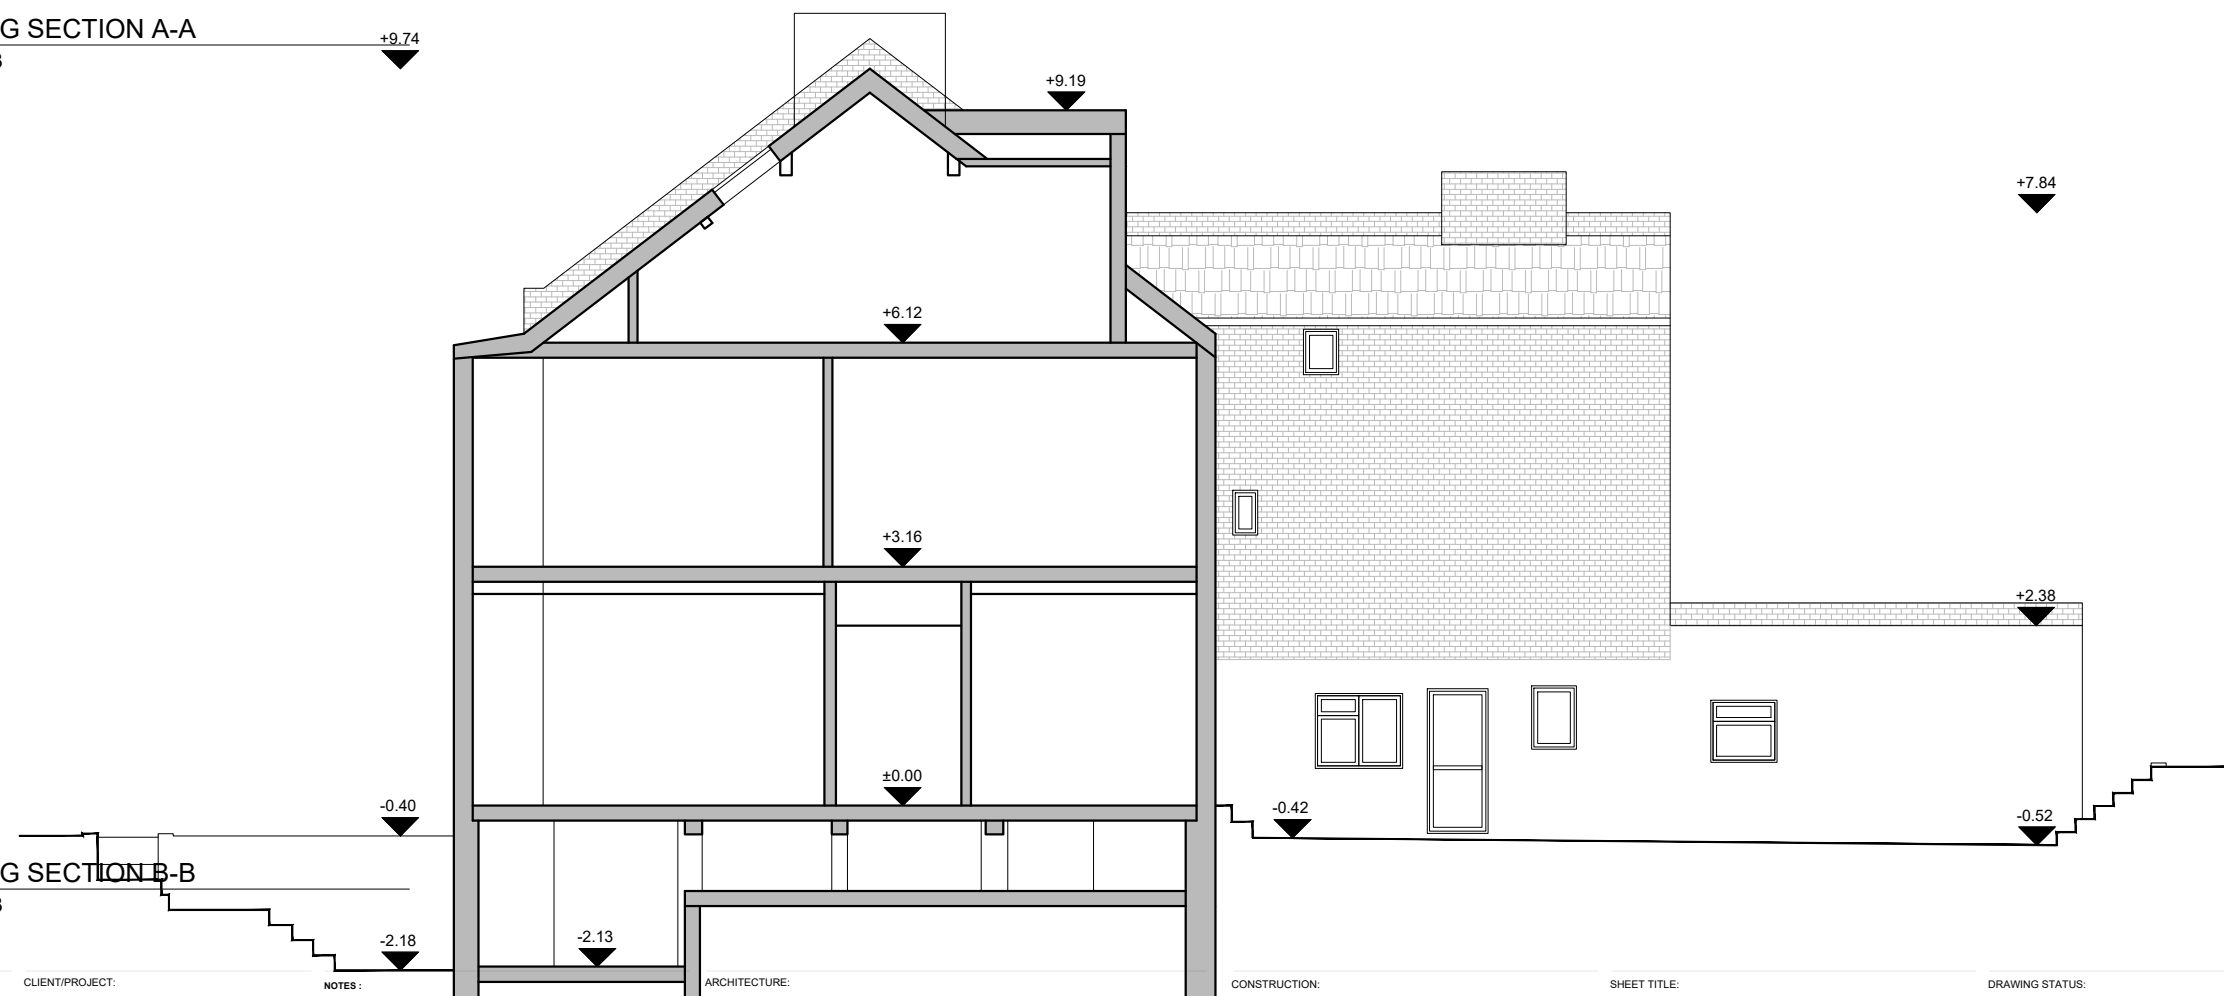

09
A-(11)-010
EXISTING SECTION B-B
1:100 @ A3








10
A-(12)-010
EXISTING FRONT ELEVATION
1:100 @ A3



11
A-(12)-010
EXISTING REAR ELEVATION
1:100 @ A3

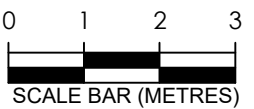



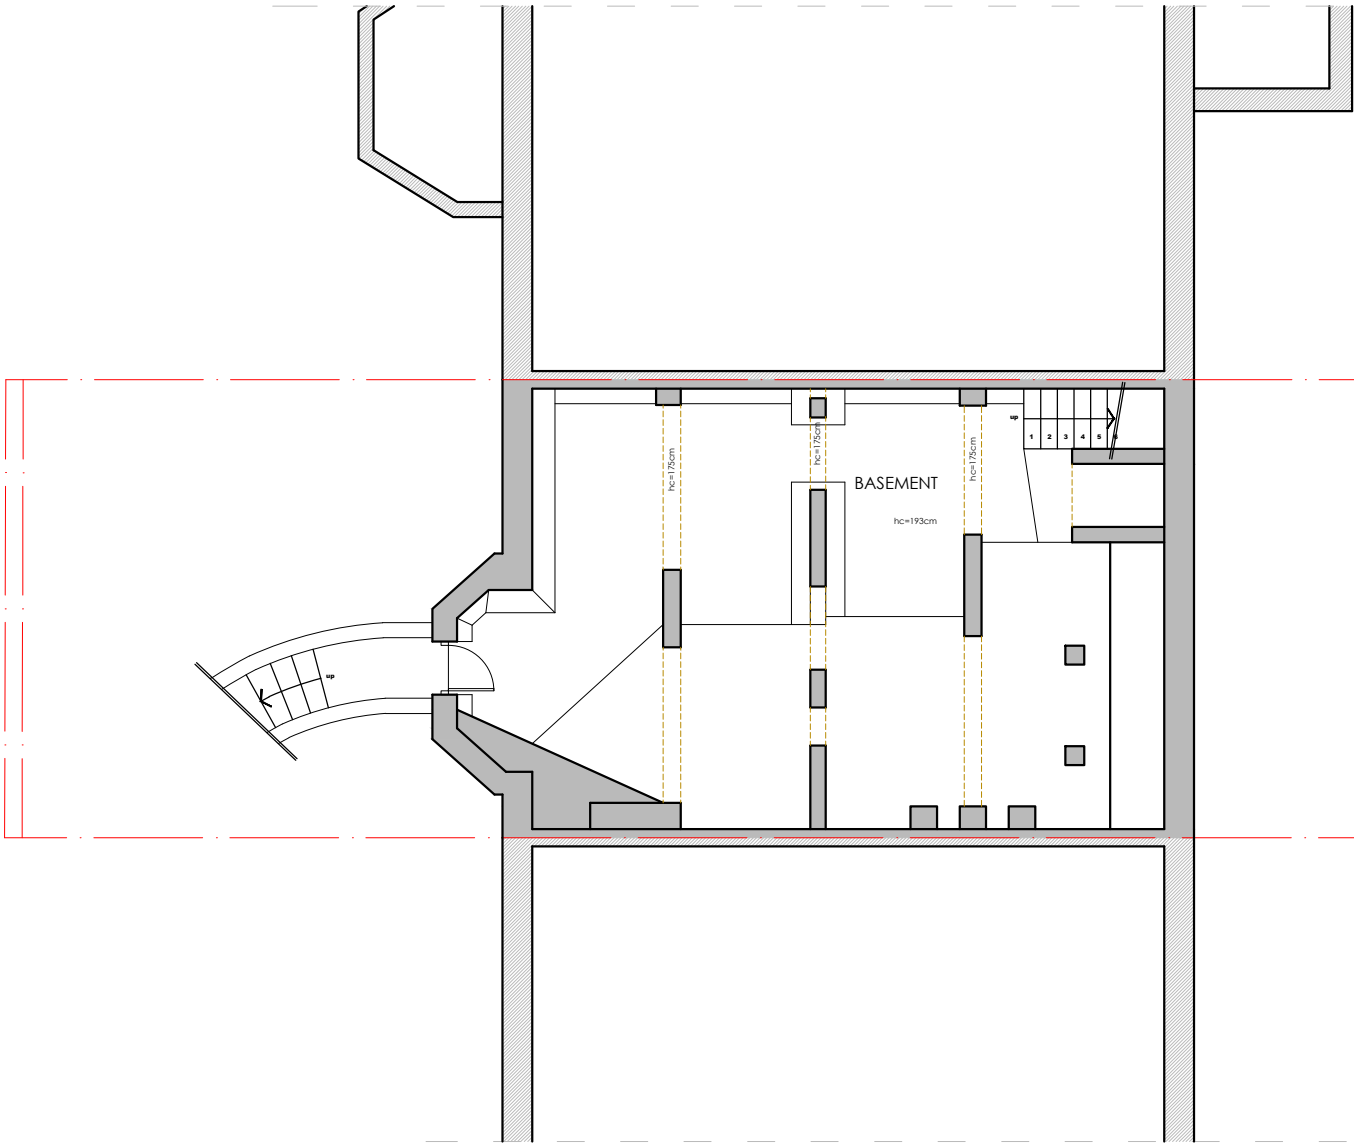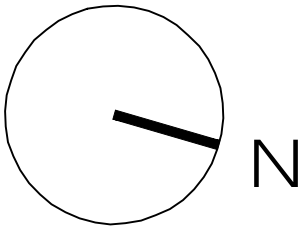


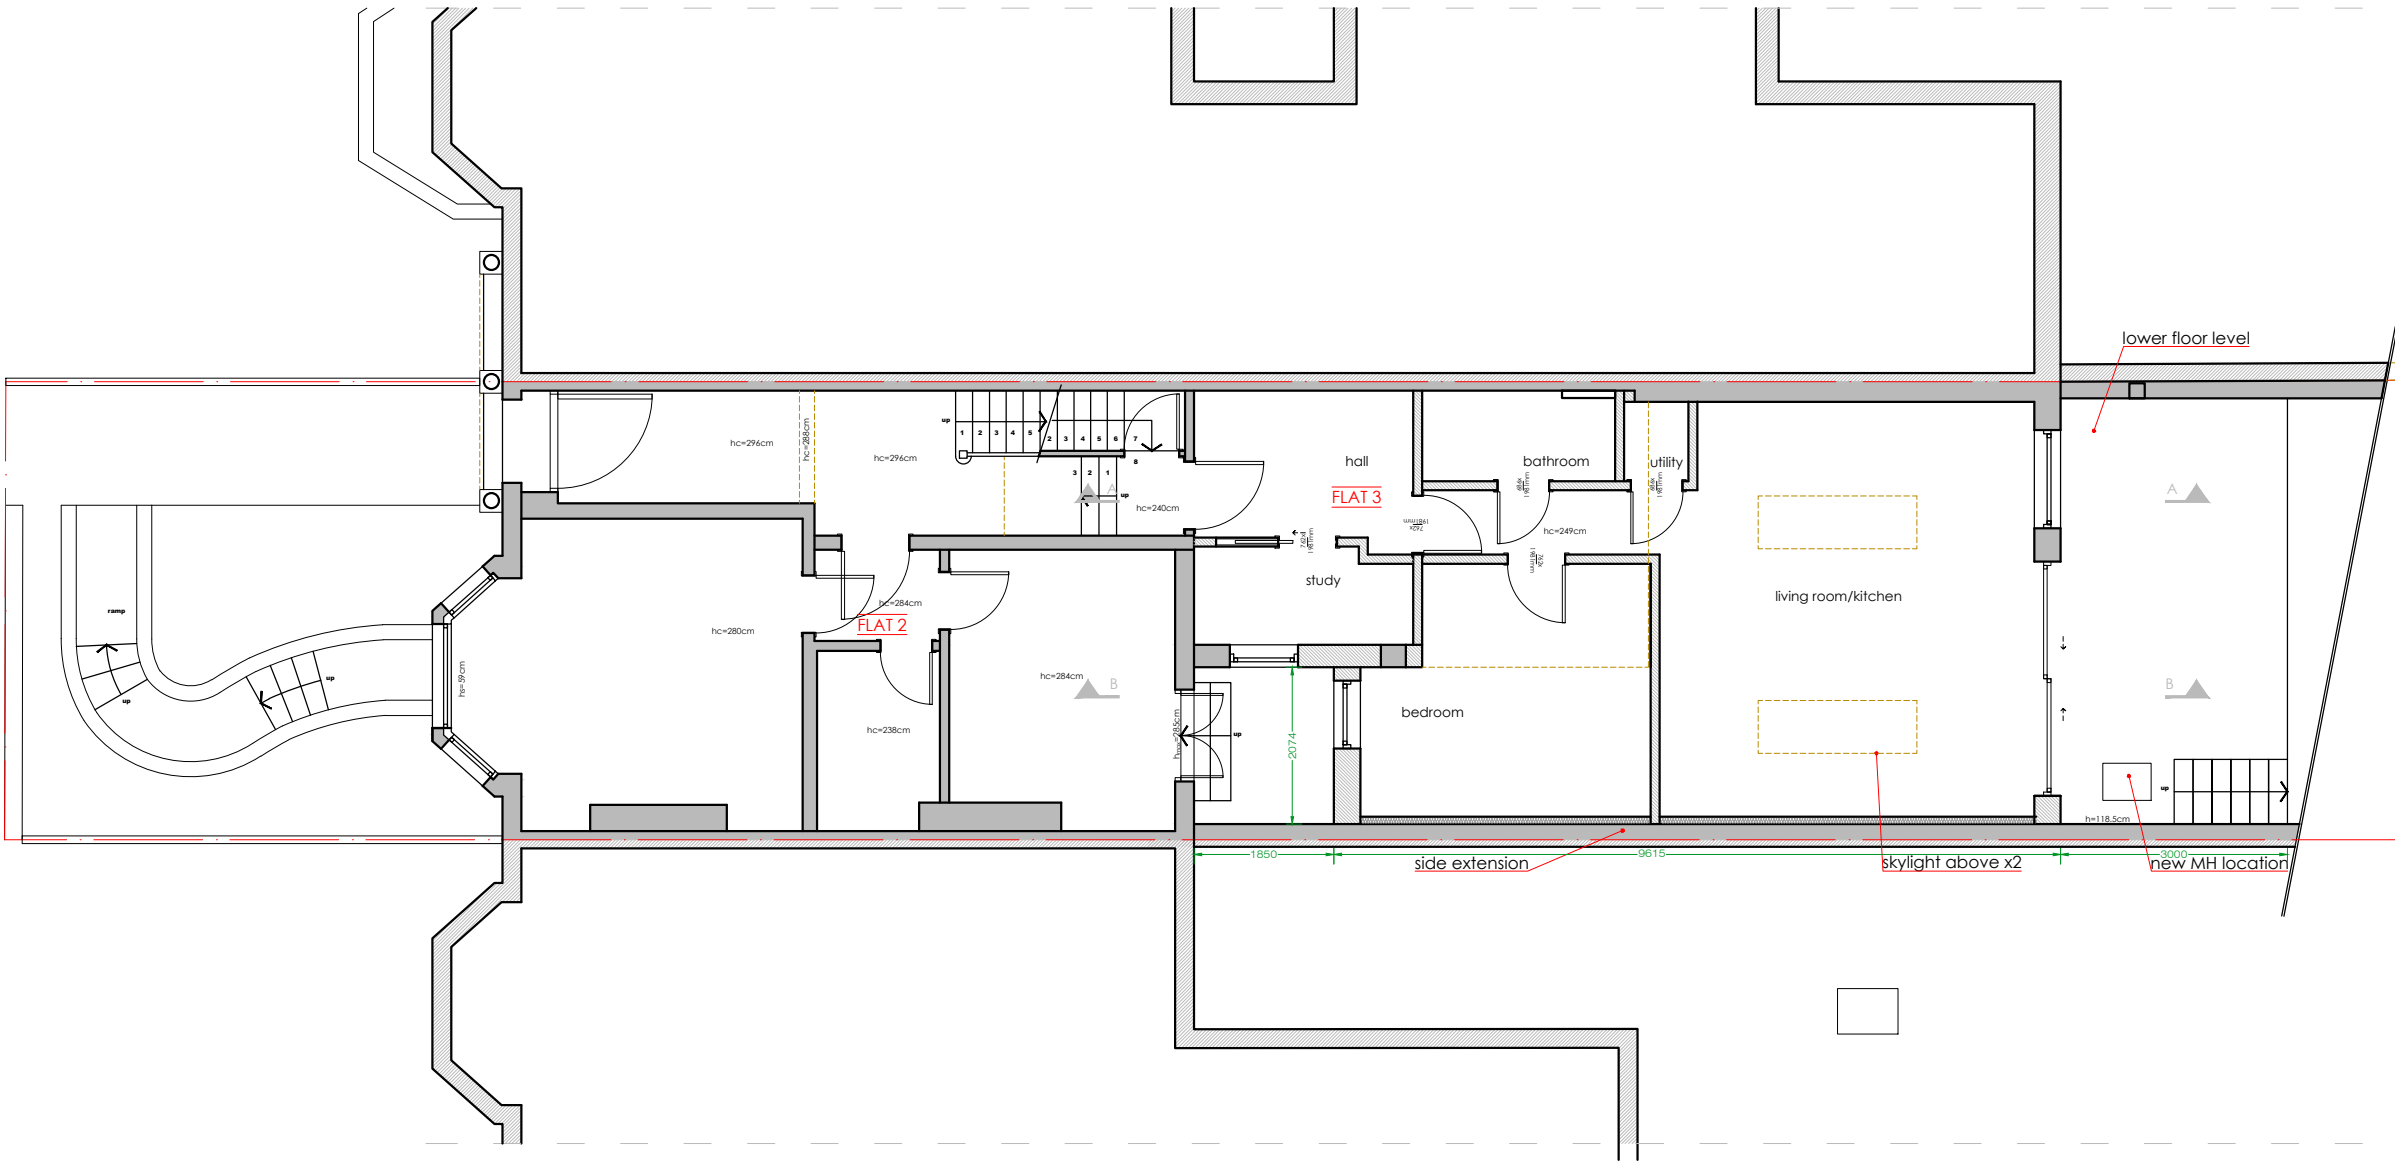
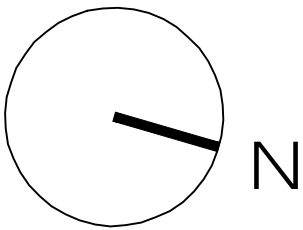
14
A-(13)-011

PROPOSED BASEMENT PLAN
1:100 @ A3




PROJECT NAME:	CLIENT/PROJECT:	NOTES :	ARCHITECTURE:	CONSTRUCTION:	SHEET TITLE:	DRAWING STATUS:	JOB NUMBER:
1409	65 Hillfield Road, NW6	All dimensions in millimetres. All dimensions and levels are to be checked on site by the main contractor prior to commencing excavation works. Any discrepancy is to be reported back to the designer for instruction. This drawing is the property of VORBILD ARCHITECTURE LIMITED and may not be reproduced or disclosed to a third party in any form without written permission	 www.vorbild.co.uk info@vorbild.co.uk		PROPOSED BASEMENT PLAN	FOR PLANNING	1409
				INSTALLATIONS:		DRAWN BY: TP	DRAWING No: A-(13)-011
				INSTALLATIONS:		APPROVED: MS	SCALE: 1:100 DATE: 15.05.2025 Rev. No.:

FLAT 2		AS EXISTING
No	FLAT 3	Area m²
1	hall	5.77
2	study	3.70
3	bathroom	3.07
4	utility	0.98
5	bedroom	11.72
5	living room / kitchen	29.44
FLAT 3 AREA SUM		54.68





15
A-(13)-012
PROPOSED GROUND FLOOR PLAN
1:100 @ A3



PROJECT NAME:	CLIENT/PROJECT:	NOTES:	ARCHITECTURE:	CONSTRUCTION:	SHEET TITLE:	DRAWING STATUS:	JOB NUMBER:
1409	65 Hillfield Road, NW6	All dimensions in millimetres. All dimensions and levels are to be checked on site by the main contractor prior to commencing excavation works. Any discrepancy is to be reported back to the designer for instruction. This drawing is the property of VORBILD ARCHITECTURE LIMITED and may not be reproduced or disclosed to a third party in any form without written permission.	 www.vorbild.co.uk info@vorbild.co.uk	INSTALLATIONS:	PROPOSED GROUND FLOOR PLAN	FOR PLANNING	1409
				INSTALLATIONS:		DRAWN BY:	DRAWING No:
						TP	A-(13)-012
						APPROVED:	SCALE: DATE: Rev. No.:
						MS	1:100 15.05.2025


FLAT 4	AS EXISTING
FLAT 5	AS EXISTING

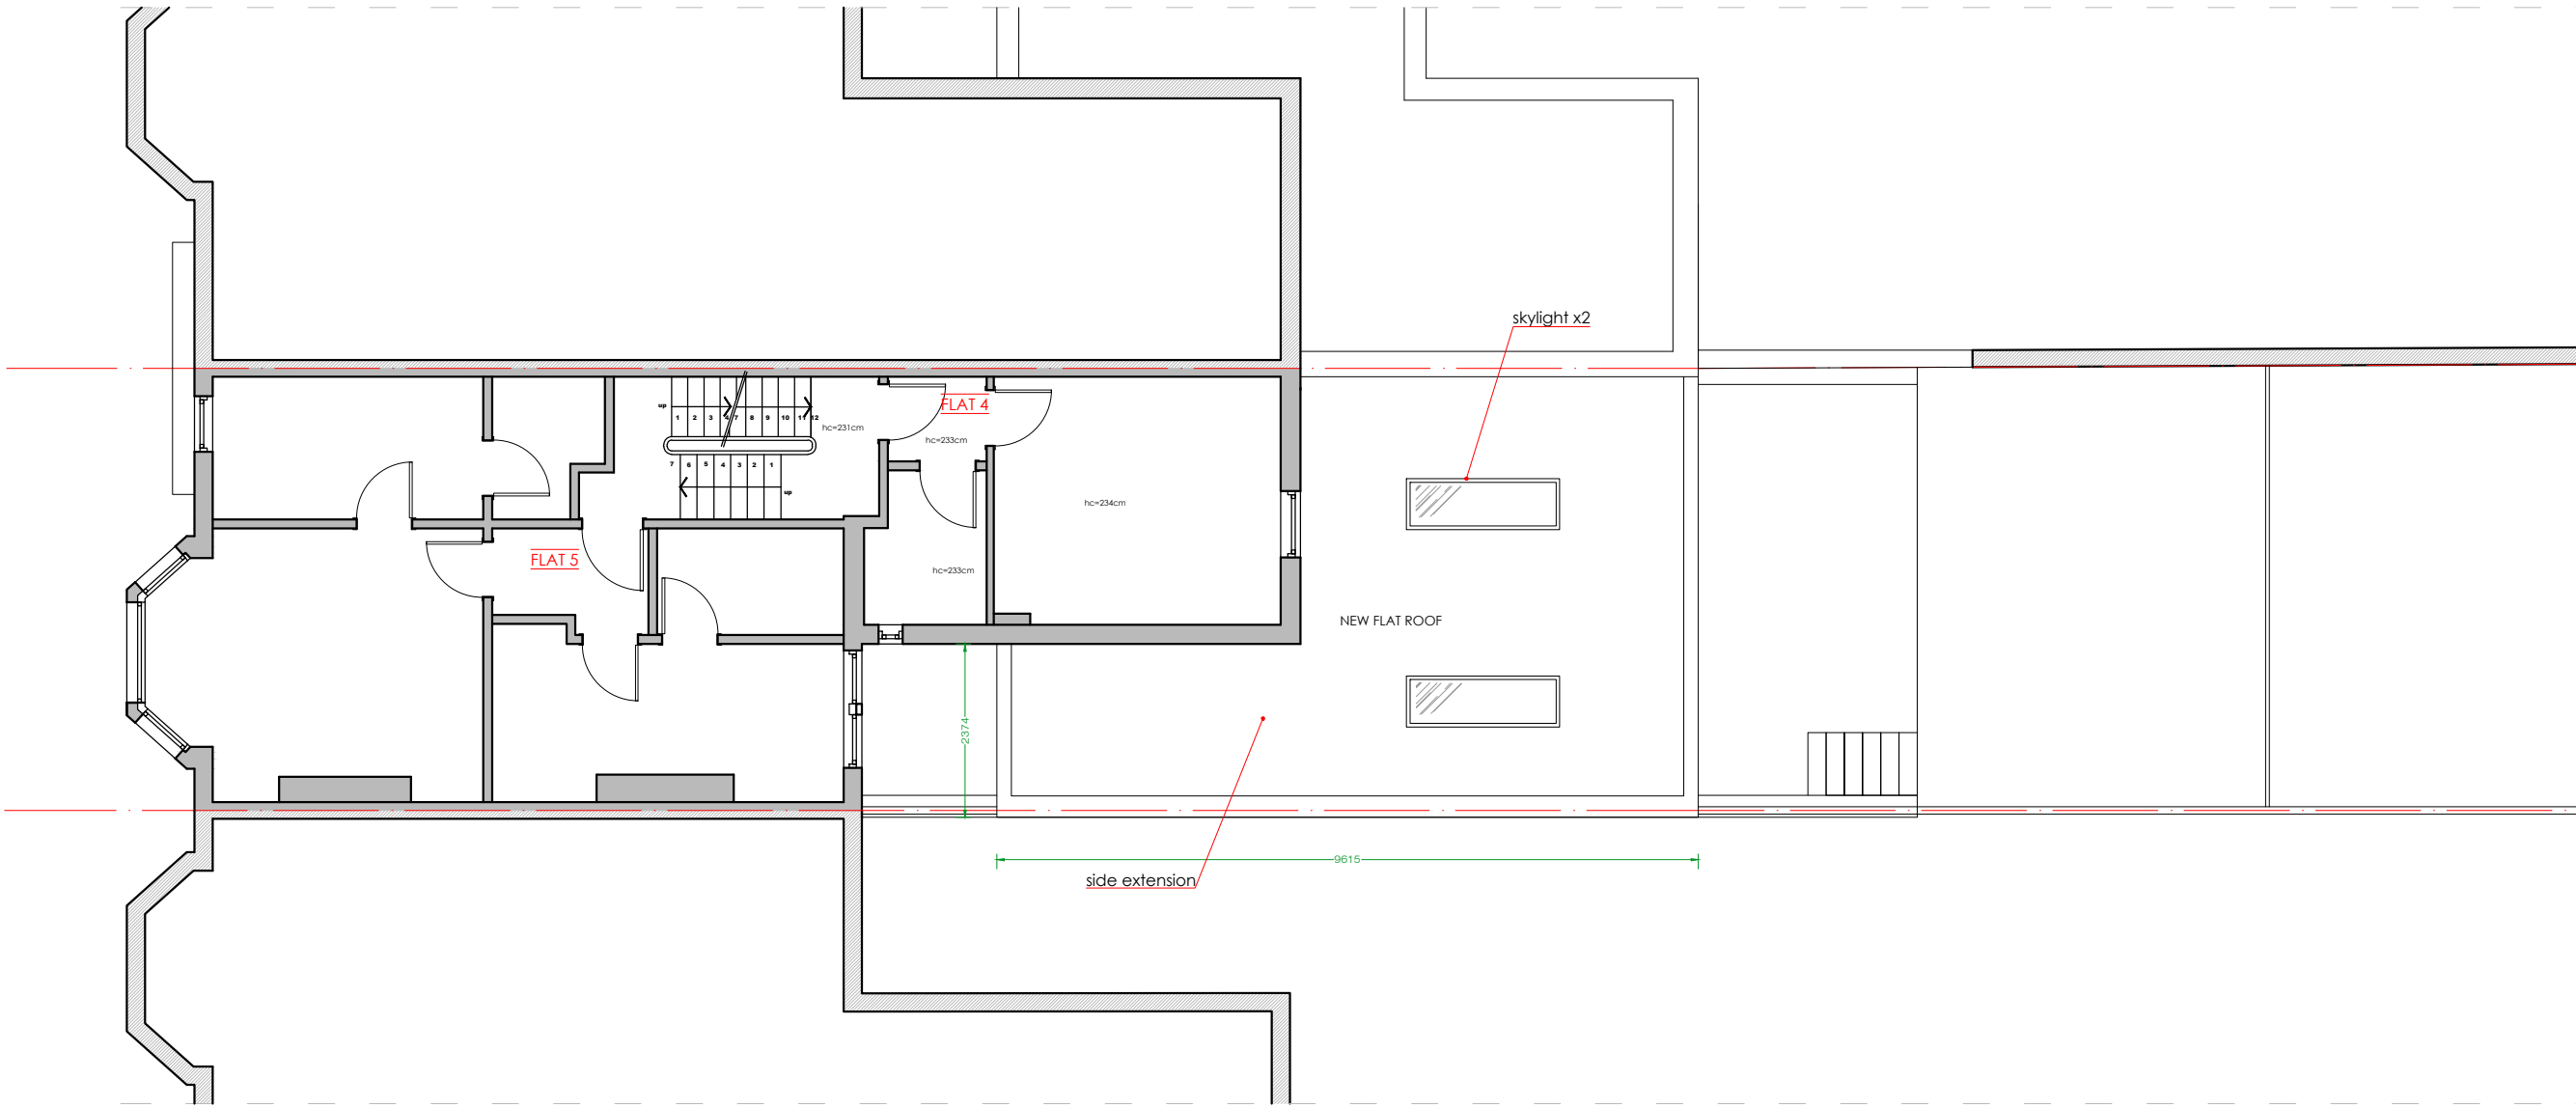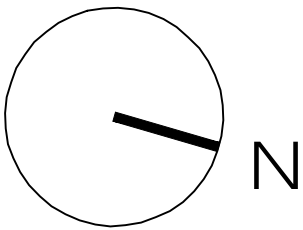



16
A-(13)-013

PROPOSED FIRST FLOOR PLAN
1:100 @ A3



PROJECT NAME:	CLIENT/PROJECT:	NOTES :	ARCHITECTURE:	CONSTRUCTION:	SHEET TITLE:	DRAWING STATUS:	JOB NUMBER:
1409	65 Hillfield Road, NW6	All dimensions in millimetres. All dimensions and levels are to be checked on site by the main contractor prior to commencing excavation works. Any discrepancy is to be reported back to the designer for instruction. This drawing is the property of VORBILD ARCHITECTURE LIMITED and may not be reproduced or disclosed to a third party in any form without written permission	 www.vorbild.co.uk info@vorbild.co.uk	INSTALLATIONS:	PROPOSED FIRST FLOOR PLAN	FOR PLANNING	1409
				INSTALLATIONS:		DRAWN BY:	DRAWING No:
						TP	A-(13)-013
						APPROVED:	SCALE: DATE: Rev. No.:
						MS	1:100 15.05.2025

FLAT 6		AS EXISTING
No	FLAT 7	Area m²
1	living room / kitchen	14.19
2	bathroom	2.68
3	bedroom	9.58
FLAT 7 AREA SUM		26.45

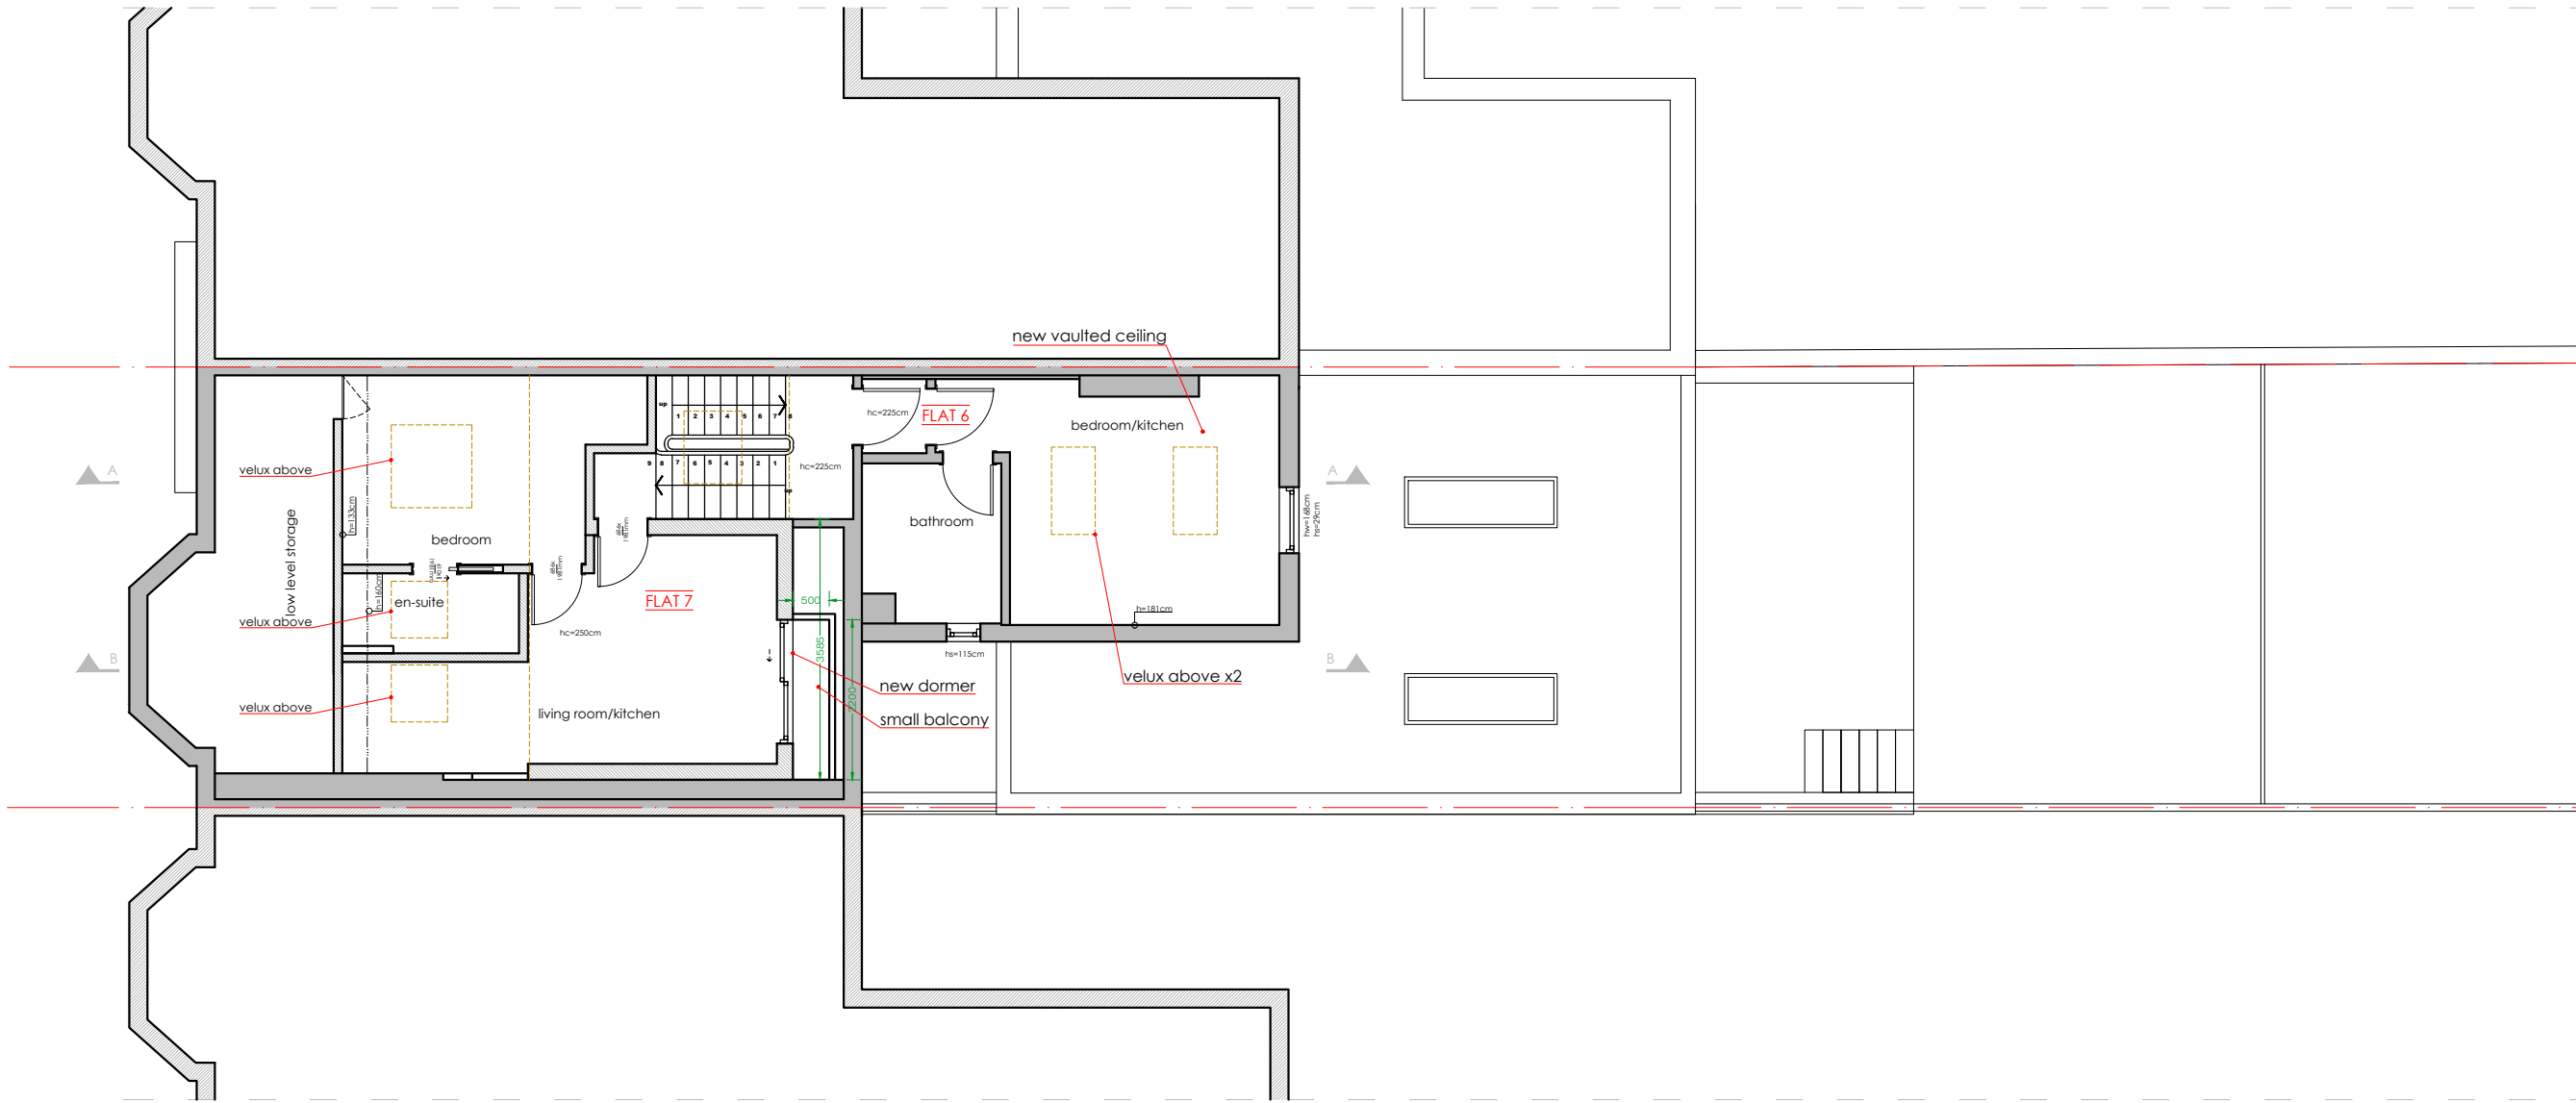
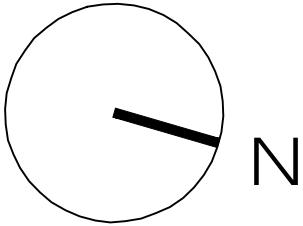


17
A-(13)-014

PROPOSED LOFT PLAN
1:100 @ A3



PROJECT NAME:	CLIENT/PROJECT:	NOTES :	ARCHITECTURE:	CONSTRUCTION:	SHEET TITLE:	DRAWING STATUS:	JOB NUMBER:
1409	65 Hillfield Road, NW6	All dimensions in millimetres. All dimensions and levels are to be checked on site by the main contractor prior to commencing excavation works. Any discrepancy is to be reported back to the designer for instruction. This drawing is the property of VORBILD ARCHITECTURE LIMITED and may not be reproduced or disclosed to a third party in any form without written permission.	 www.vorbild.co.uk info@vorbild.co.uk	INSTALLATIONS:	PROPOSED LOFT PLAN	FOR PLANNING	1409
				INSTALLATIONS:		DRAWN BY: TP	DRAWING No: A-(13)-014
						APPROVED: MS	SCALE: 1:100 DATE: 15.05.2025 Rev. No.:

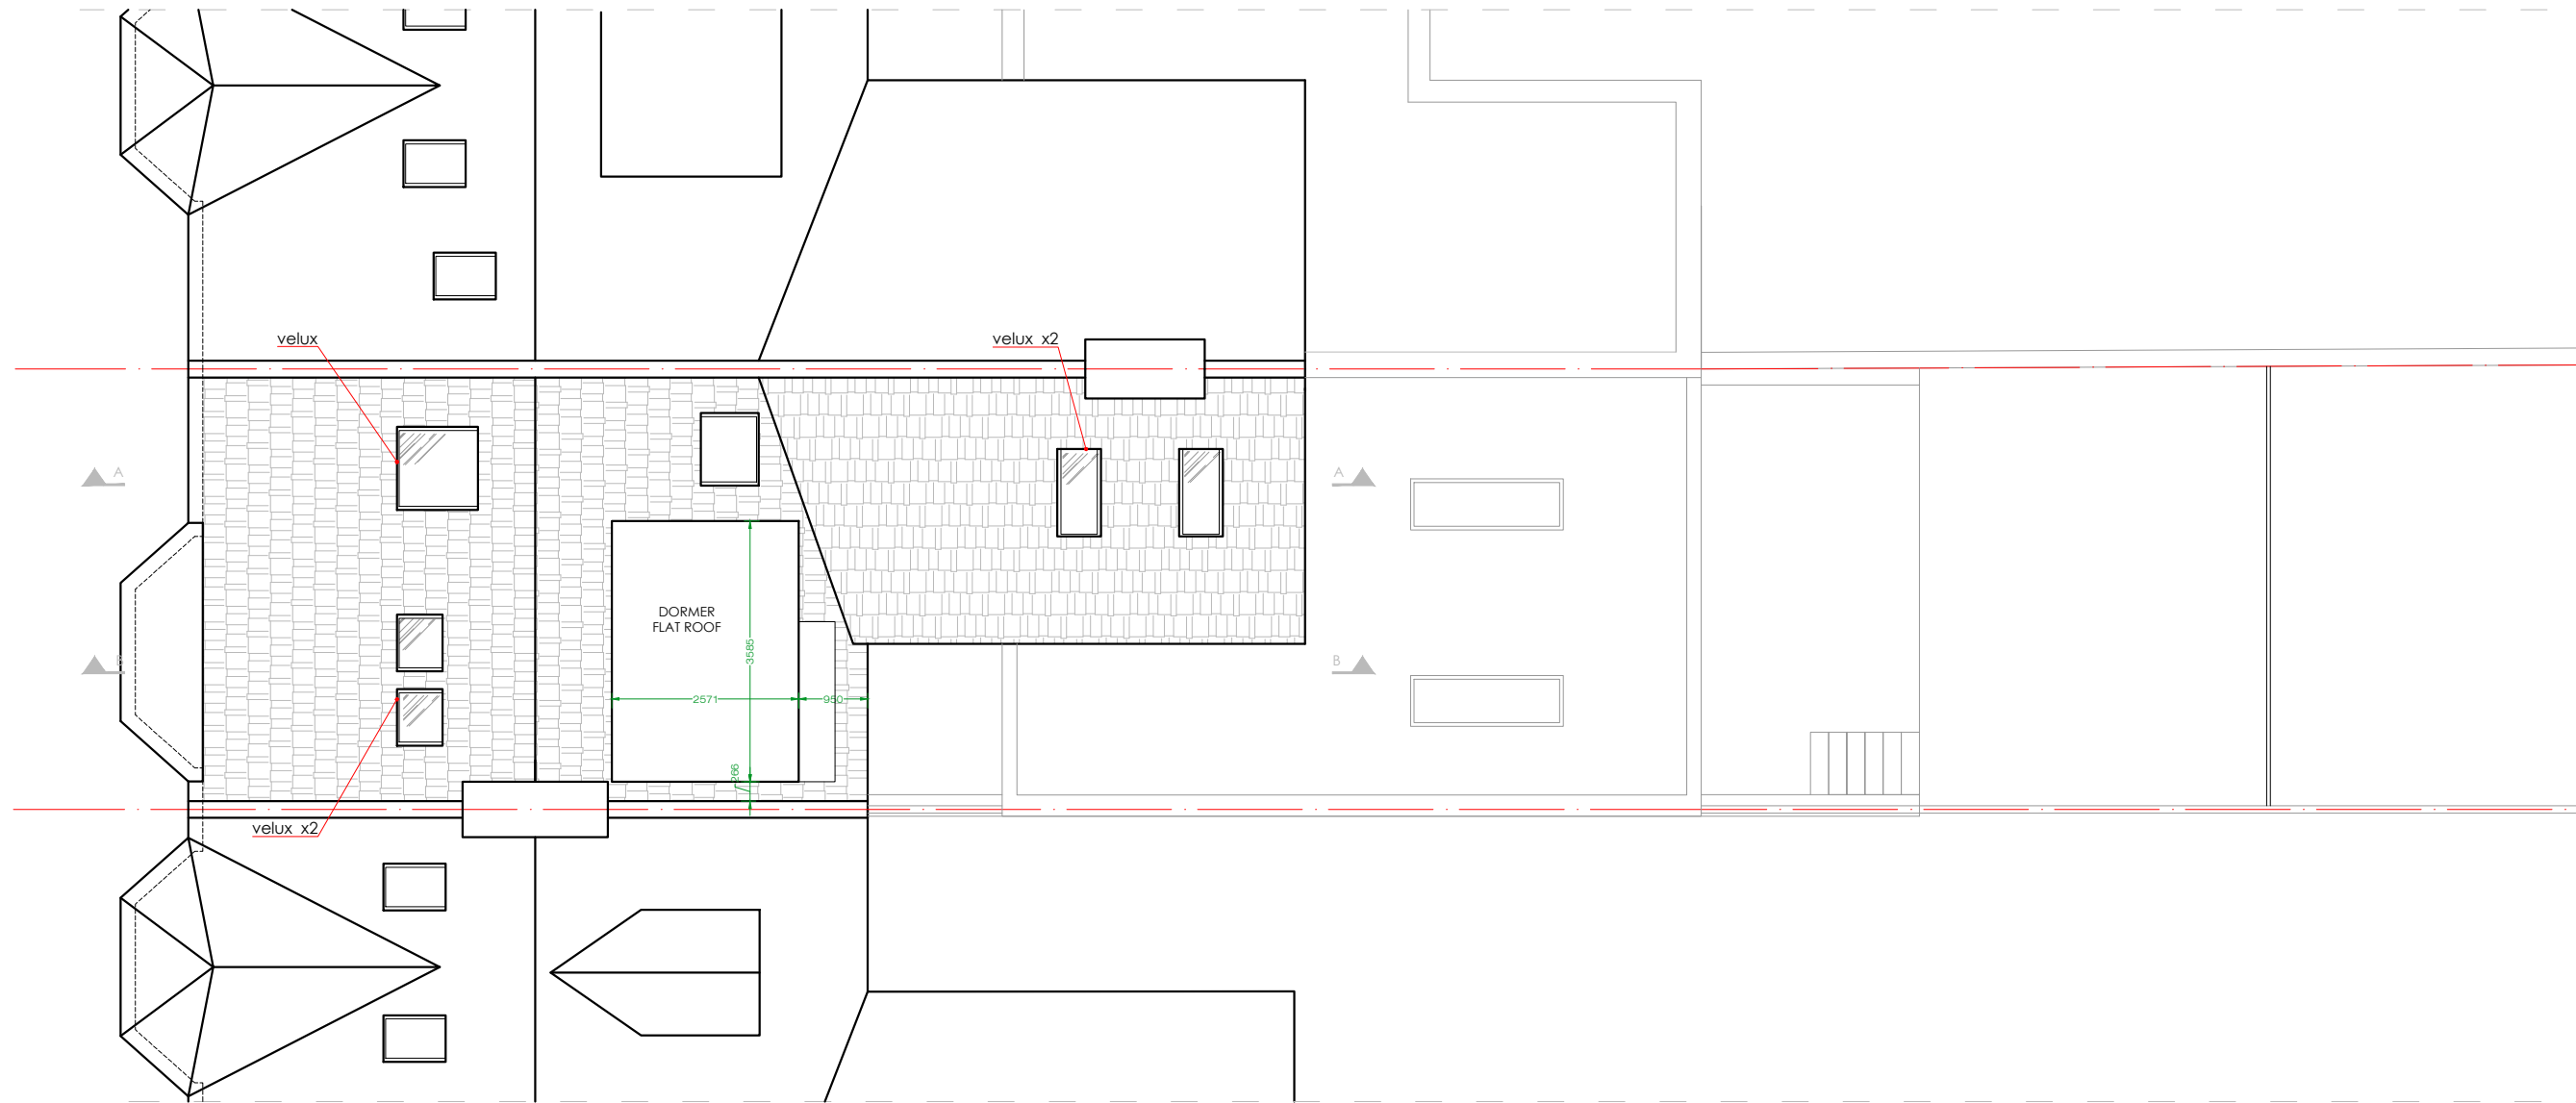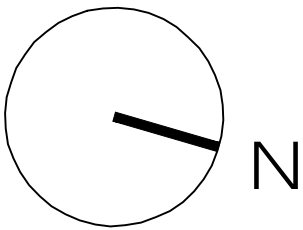


18
A-(13)-015


PROPOSED ROOF PLAN
1:100 @ A3



PROJECT NAME:	CLIENT/PROJECT:	NOTES :	ARCHITECTURE:	CONSTRUCTION:	SHEET TITLE:	DRAWING STATUS:	JOB NUMBER:
1409	65 Hillfield Road, NW6	<p>All dimensions in millimetres.</p> <p>All dimensions and levels are to be checked on site by the main contractor prior to commencing excavation works. Any discrepancy is to be reported back to the designer for instruction.</p> <p>This drawing is the property of VORBILD ARCHITECTURE LIMITED and may not be reproduced or disclosed to a third party in any form without written permission</p>	<p>V</p> <p>VORBILD</p> <p>ARCHITECTURE</p> <p>www.vorbild.co.uk info@vorbild.co.uk</p>		PROPOSED ROOF PLAN	FOR PLANNING	1409
				INSTALLATIONS:		DRAWN BY:	DRAWING No:
				INSTALLATIONS:		TP	A-(13)-015
						APPROVED:	SCALE: DATE: Rev. No.:
						MS	1:100 15.05.2025

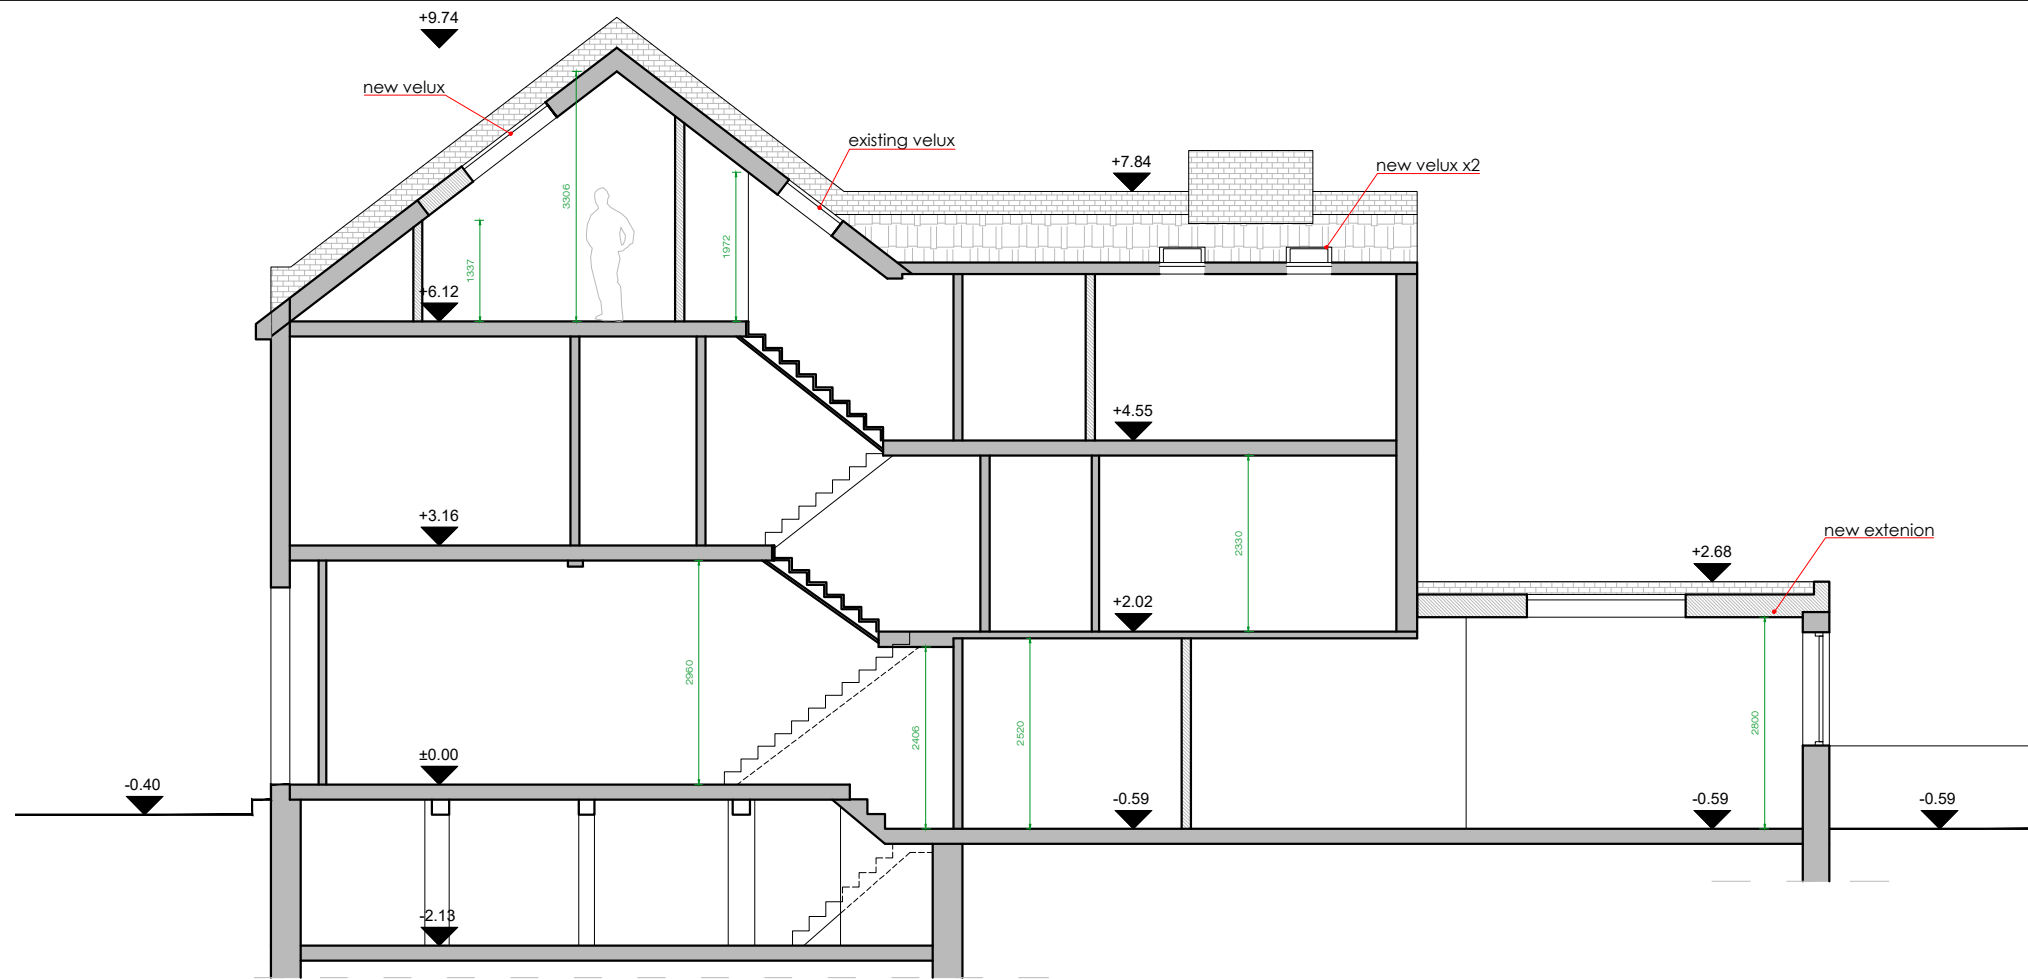


19
A-(14)-010
PROPOSED SECTION A-A
1:100 @ A3

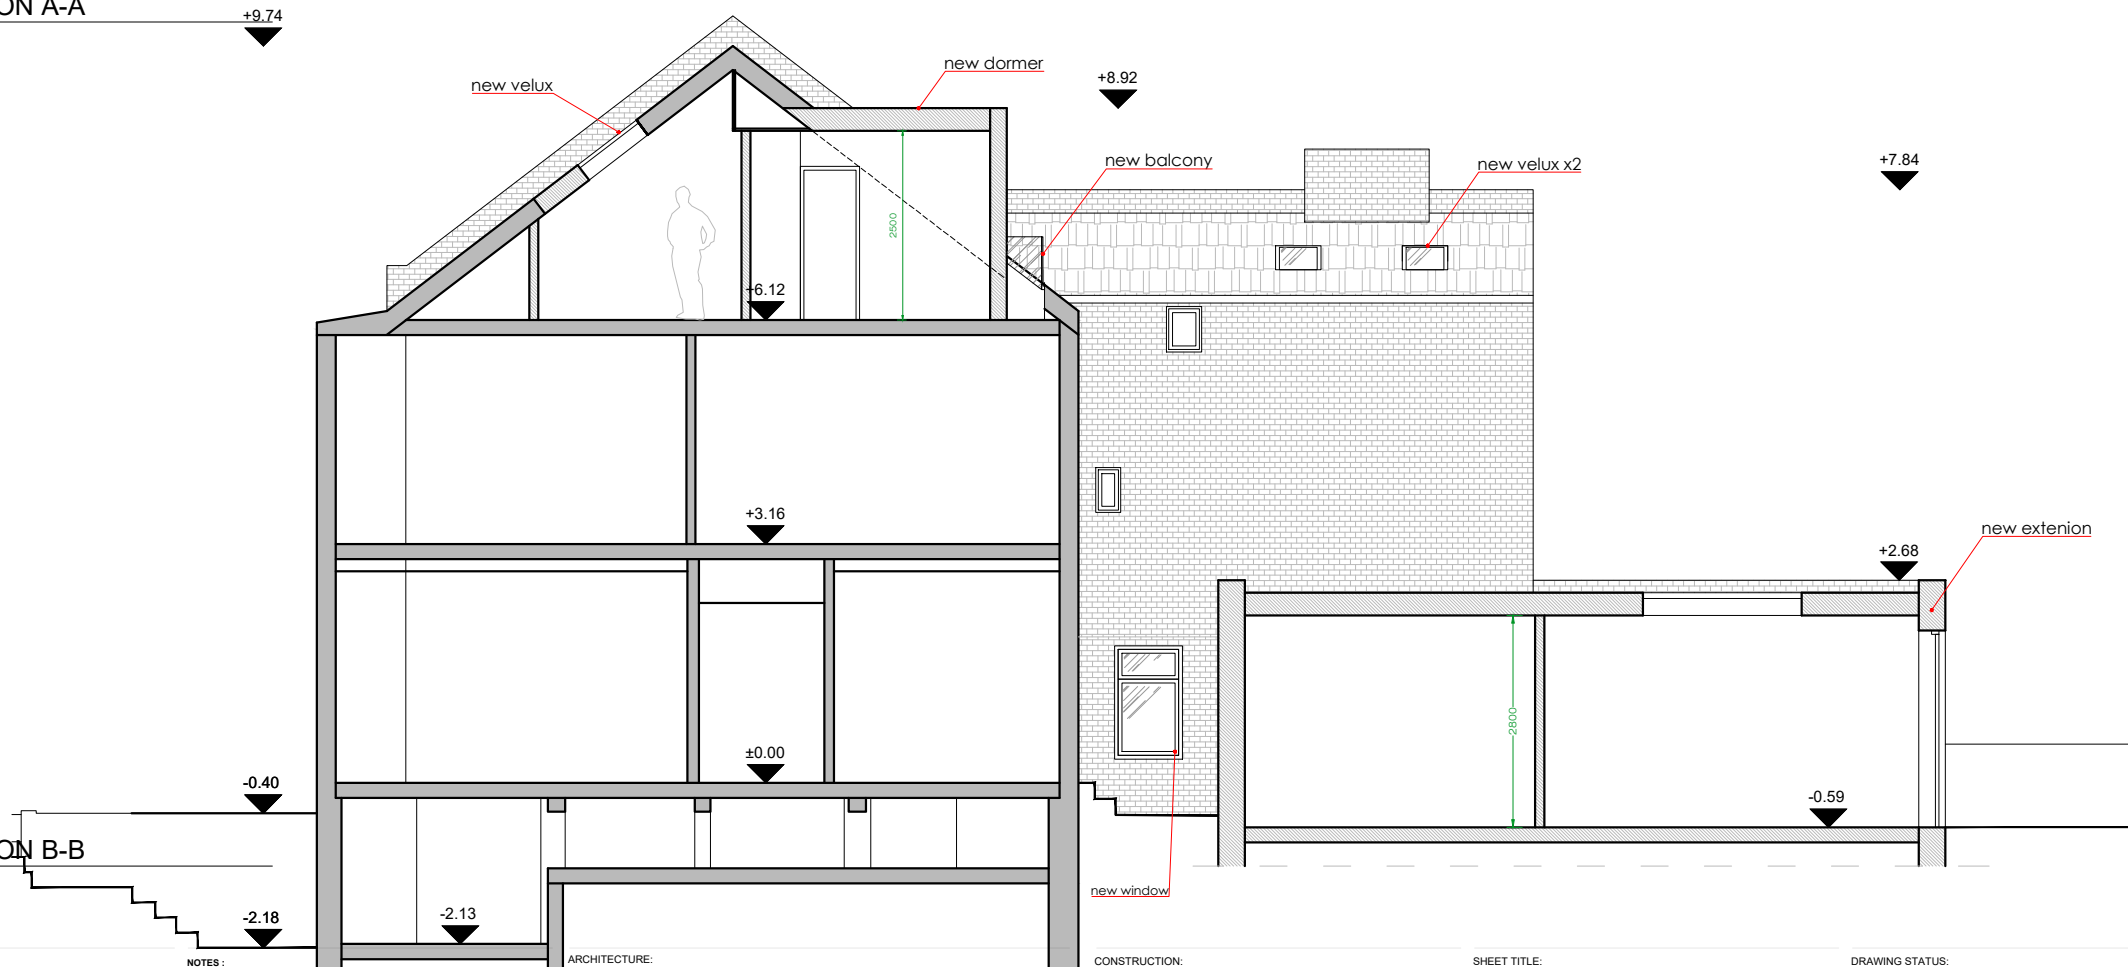

20
A-(14)-010
PROPOSED SECTION B-B
1:100 @ A3



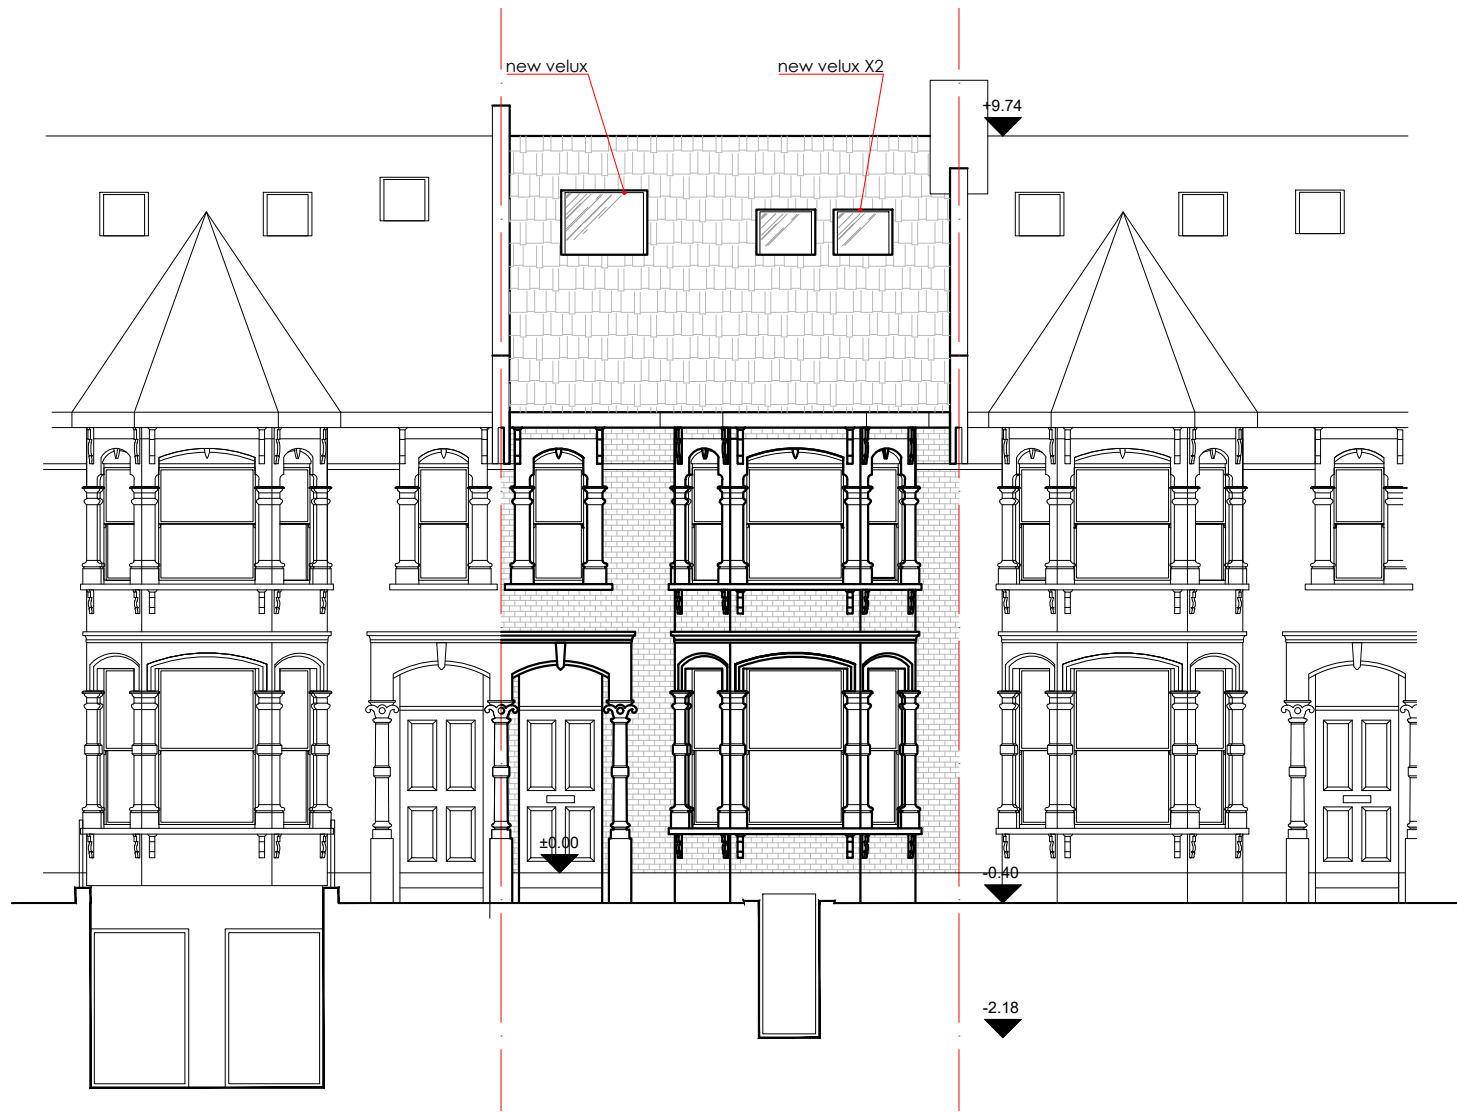


21
A-(15)-010
PROPOSED FRONT ELEVATION
1:100 @ A3



22
A-(15)-010
PROPOSED REAR ELEVATION
1:100 @ A3




PROJECT NAME:	CLIENT/PROJECT:	NOTES:	ARCHITECTURE:	CONSTRUCTION:	SHEET TITLE:	DRAWING STATUS:	JOB NUMBER:
1409	65 Hillfield Road, NW6	All dimensions in millimetres. All dimensions and levels are to be checked on site by the main contractor prior to commencing excavation works. Any discrepancy is to be reported back to the designer for instruction. This drawing is the property of VORBILD ARCHITECTURE LIMITED and may not be reproduced or disclosed to a third party in any form without written permission.	 www.vorbild.co.uk info@vorbild.co.uk		PROPOSED FRONT&REAR ELEVATION	FOR PLANNING	1409
				INSTALLATIONS:		DRAWN BY: TP	SIGNATURE:
				INSTALLATIONS:		APPROVED: MS	DRAWING No: A-(15)-010
							SCALE: 1:100
							DATE: 15.05.2025
							Rev. No.:

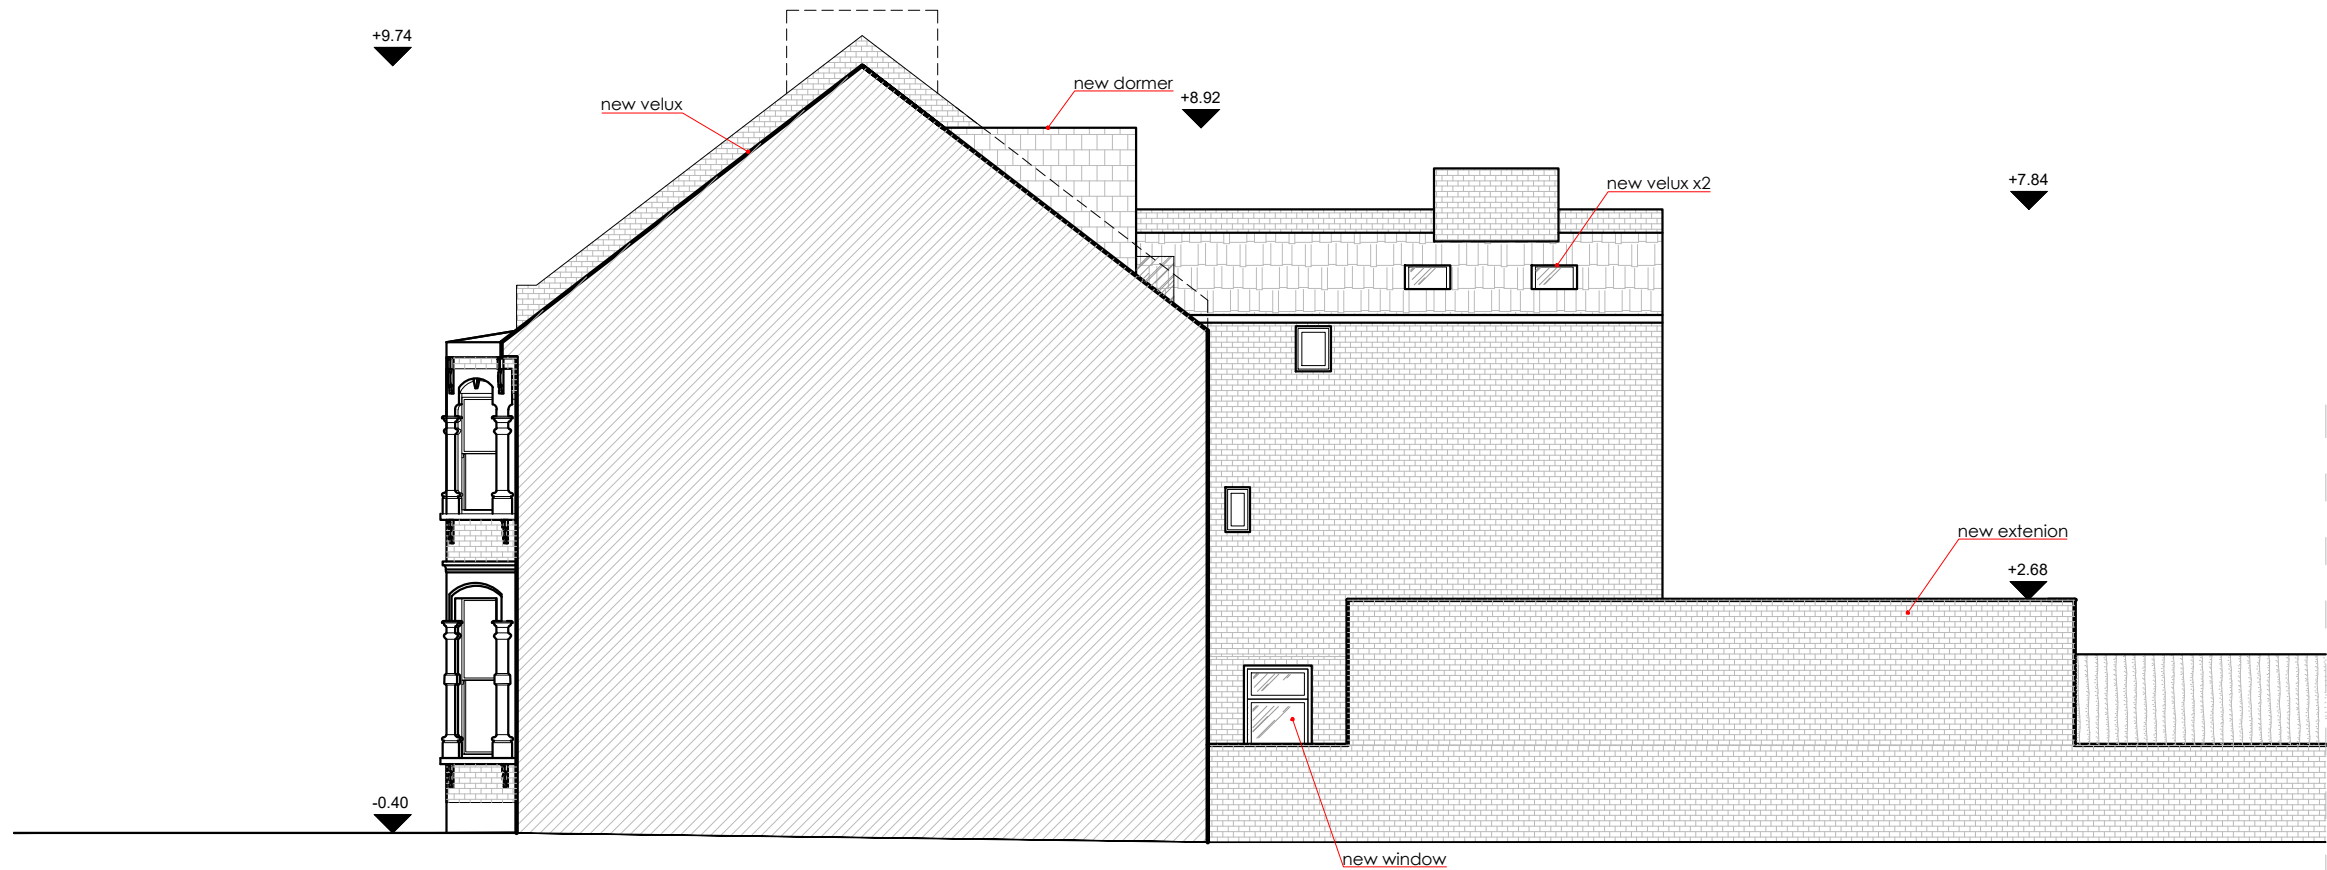

23
A-(15)-011

PROPOSED SIDE ELEVATION
1:100 @ A3

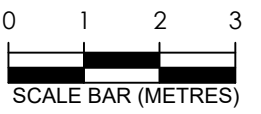

PROJECT NAME:	CLIENT/PROJECT:	NOTES :	ARCHITECTURE:	CONSTRUCTION:	SHEET TITLE:	DRAWING STATUS:	JOB NUMBER:
1409	65 Hillfield Road, NW6	All dimensions in millimetres. All dimensions and levels are to be checked on site by the main contractor prior to commencing excavation works. Any discrepancy is to be reported back to the designer for instruction. This drawing is the property of VORBILD ARCHITECTURE LIMITED and may not be reproduced or disclosed to a third party in any form without written permission.	 www.vorbild.co.uk info@vorbild.co.uk		PROPOSED SIDE ELEVATION	FOR PLANNING	1409
				INSTALLATIONS:		DRAWN BY:	DRAWING No:
				INSTALLATIONS:		TP	A-(15)-011
						APPROVED:	SCALE: DATE: Rev. No.:
						MS	1:100 15.05.2025