



rev	revision details	date
A	For Information	17/04/25
B	For Planning	02/05/25

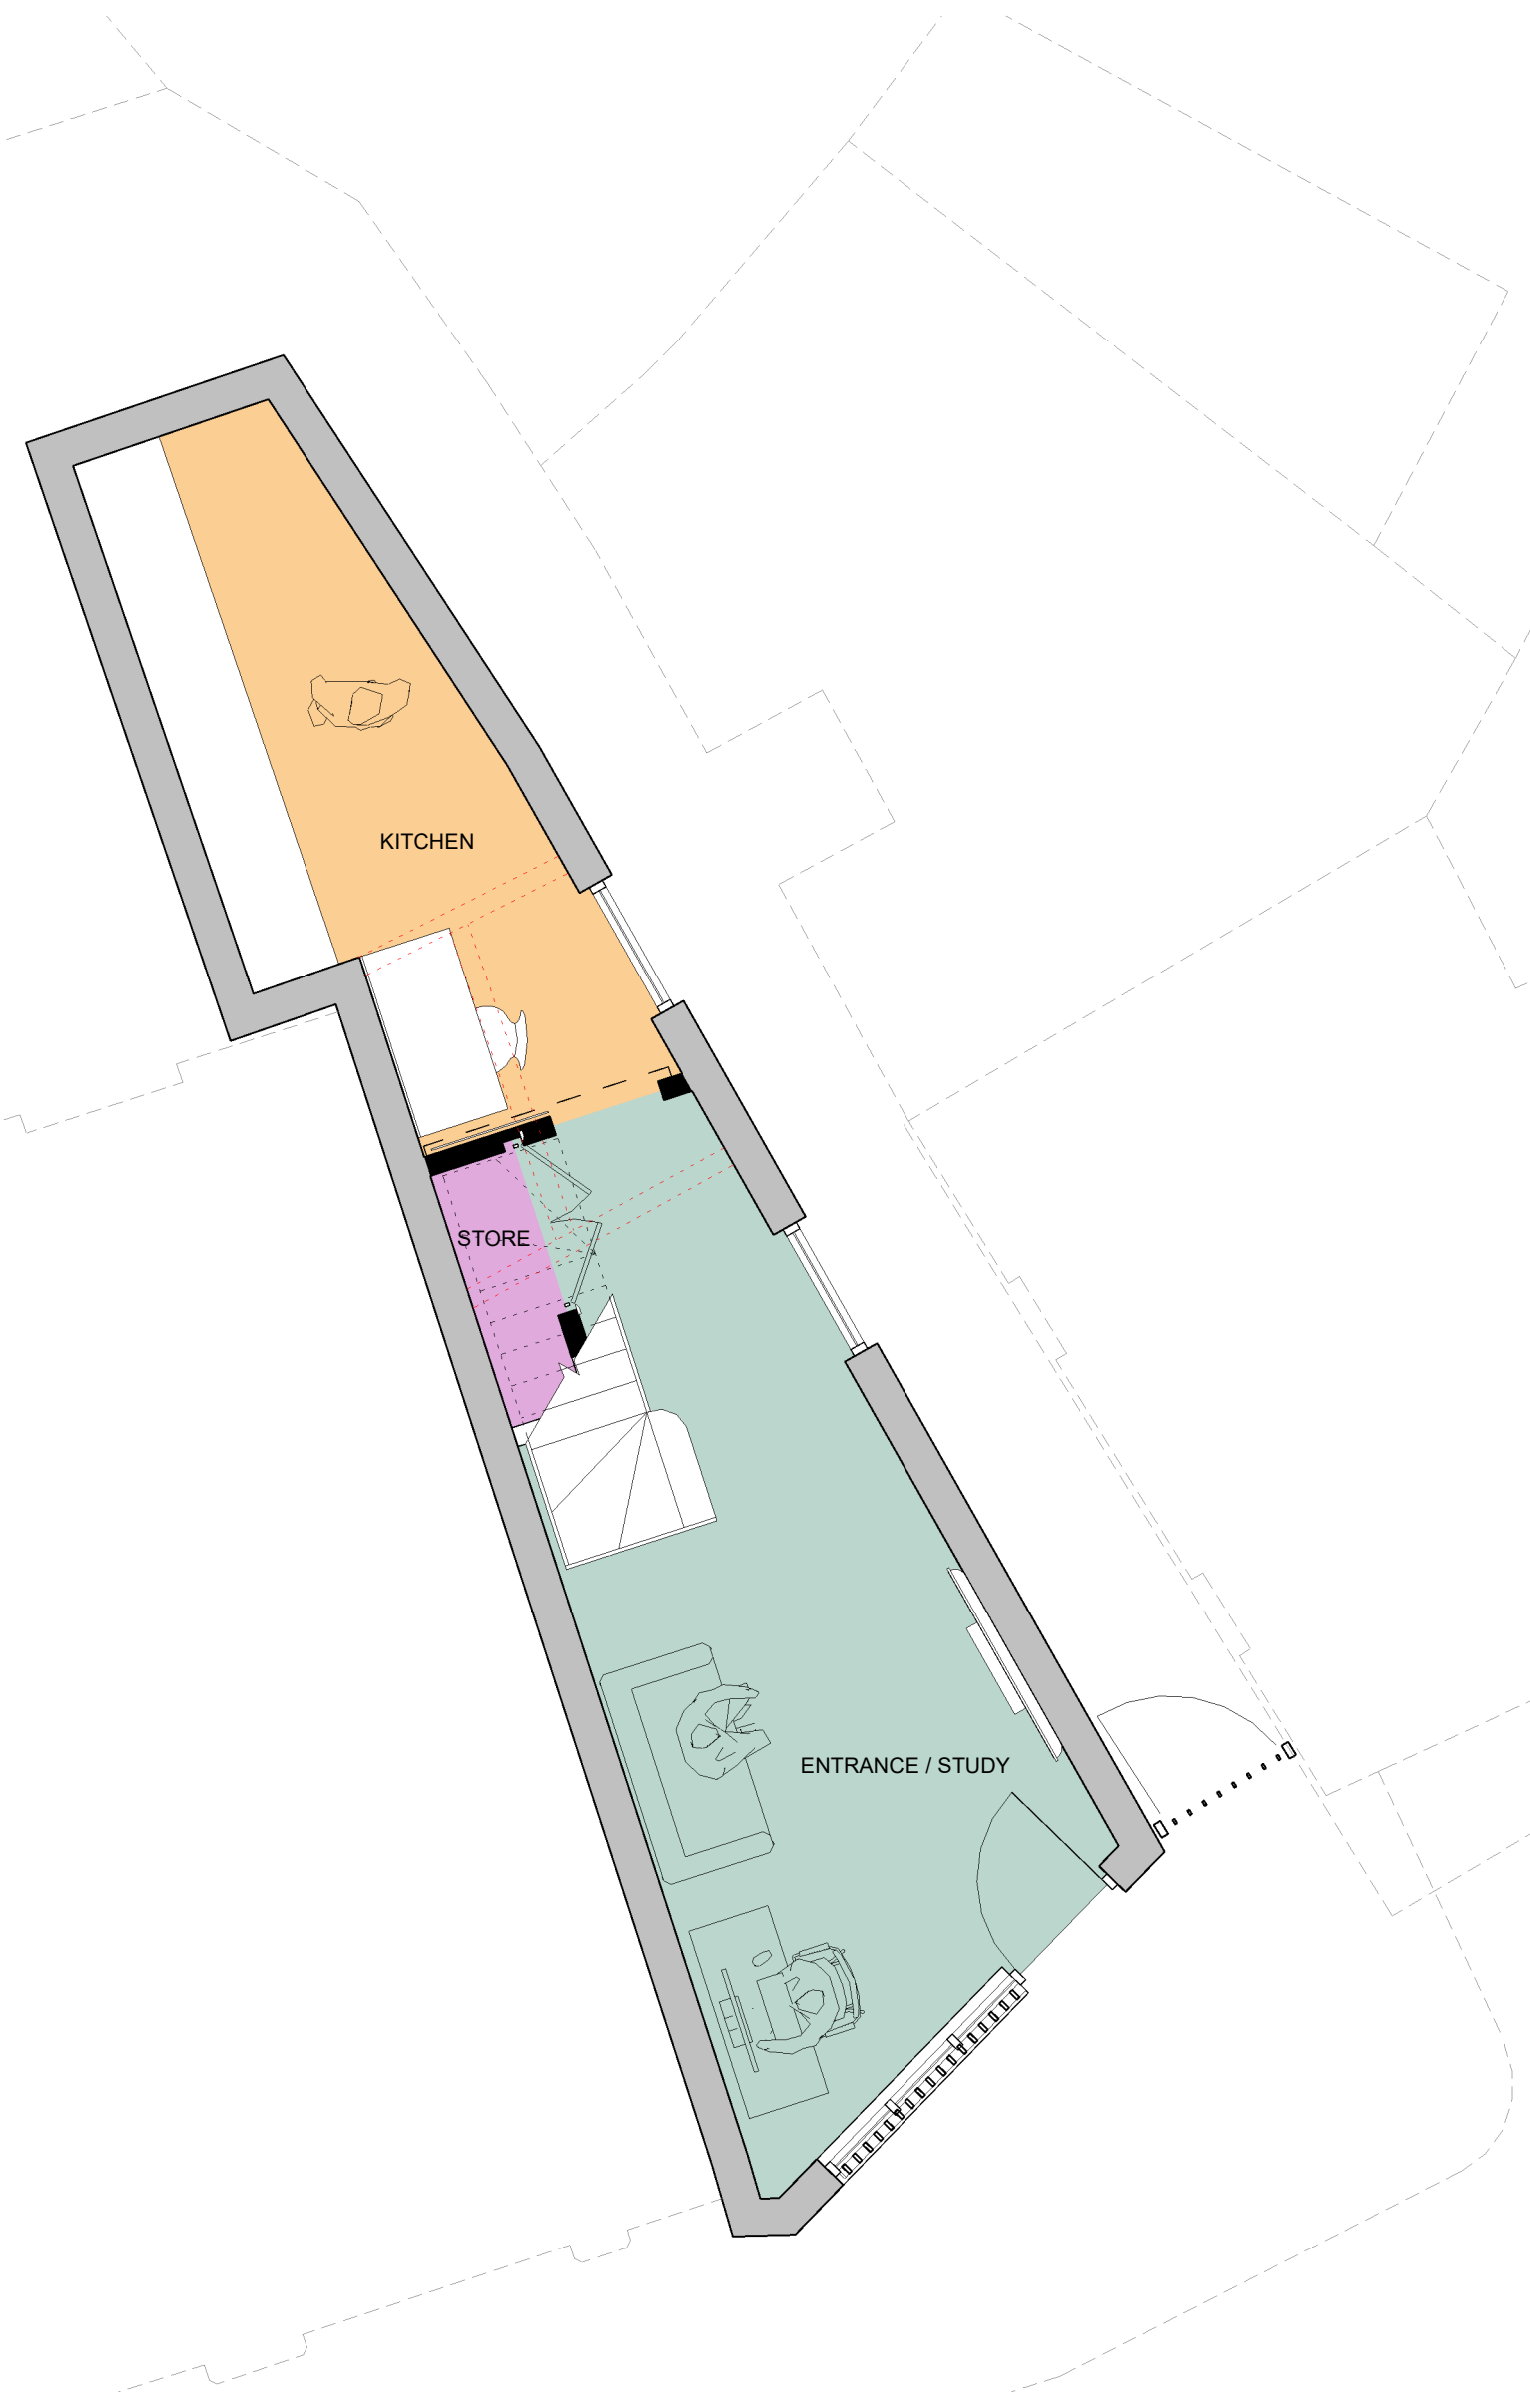


1 Proposed Ground Floor Plan 1:50

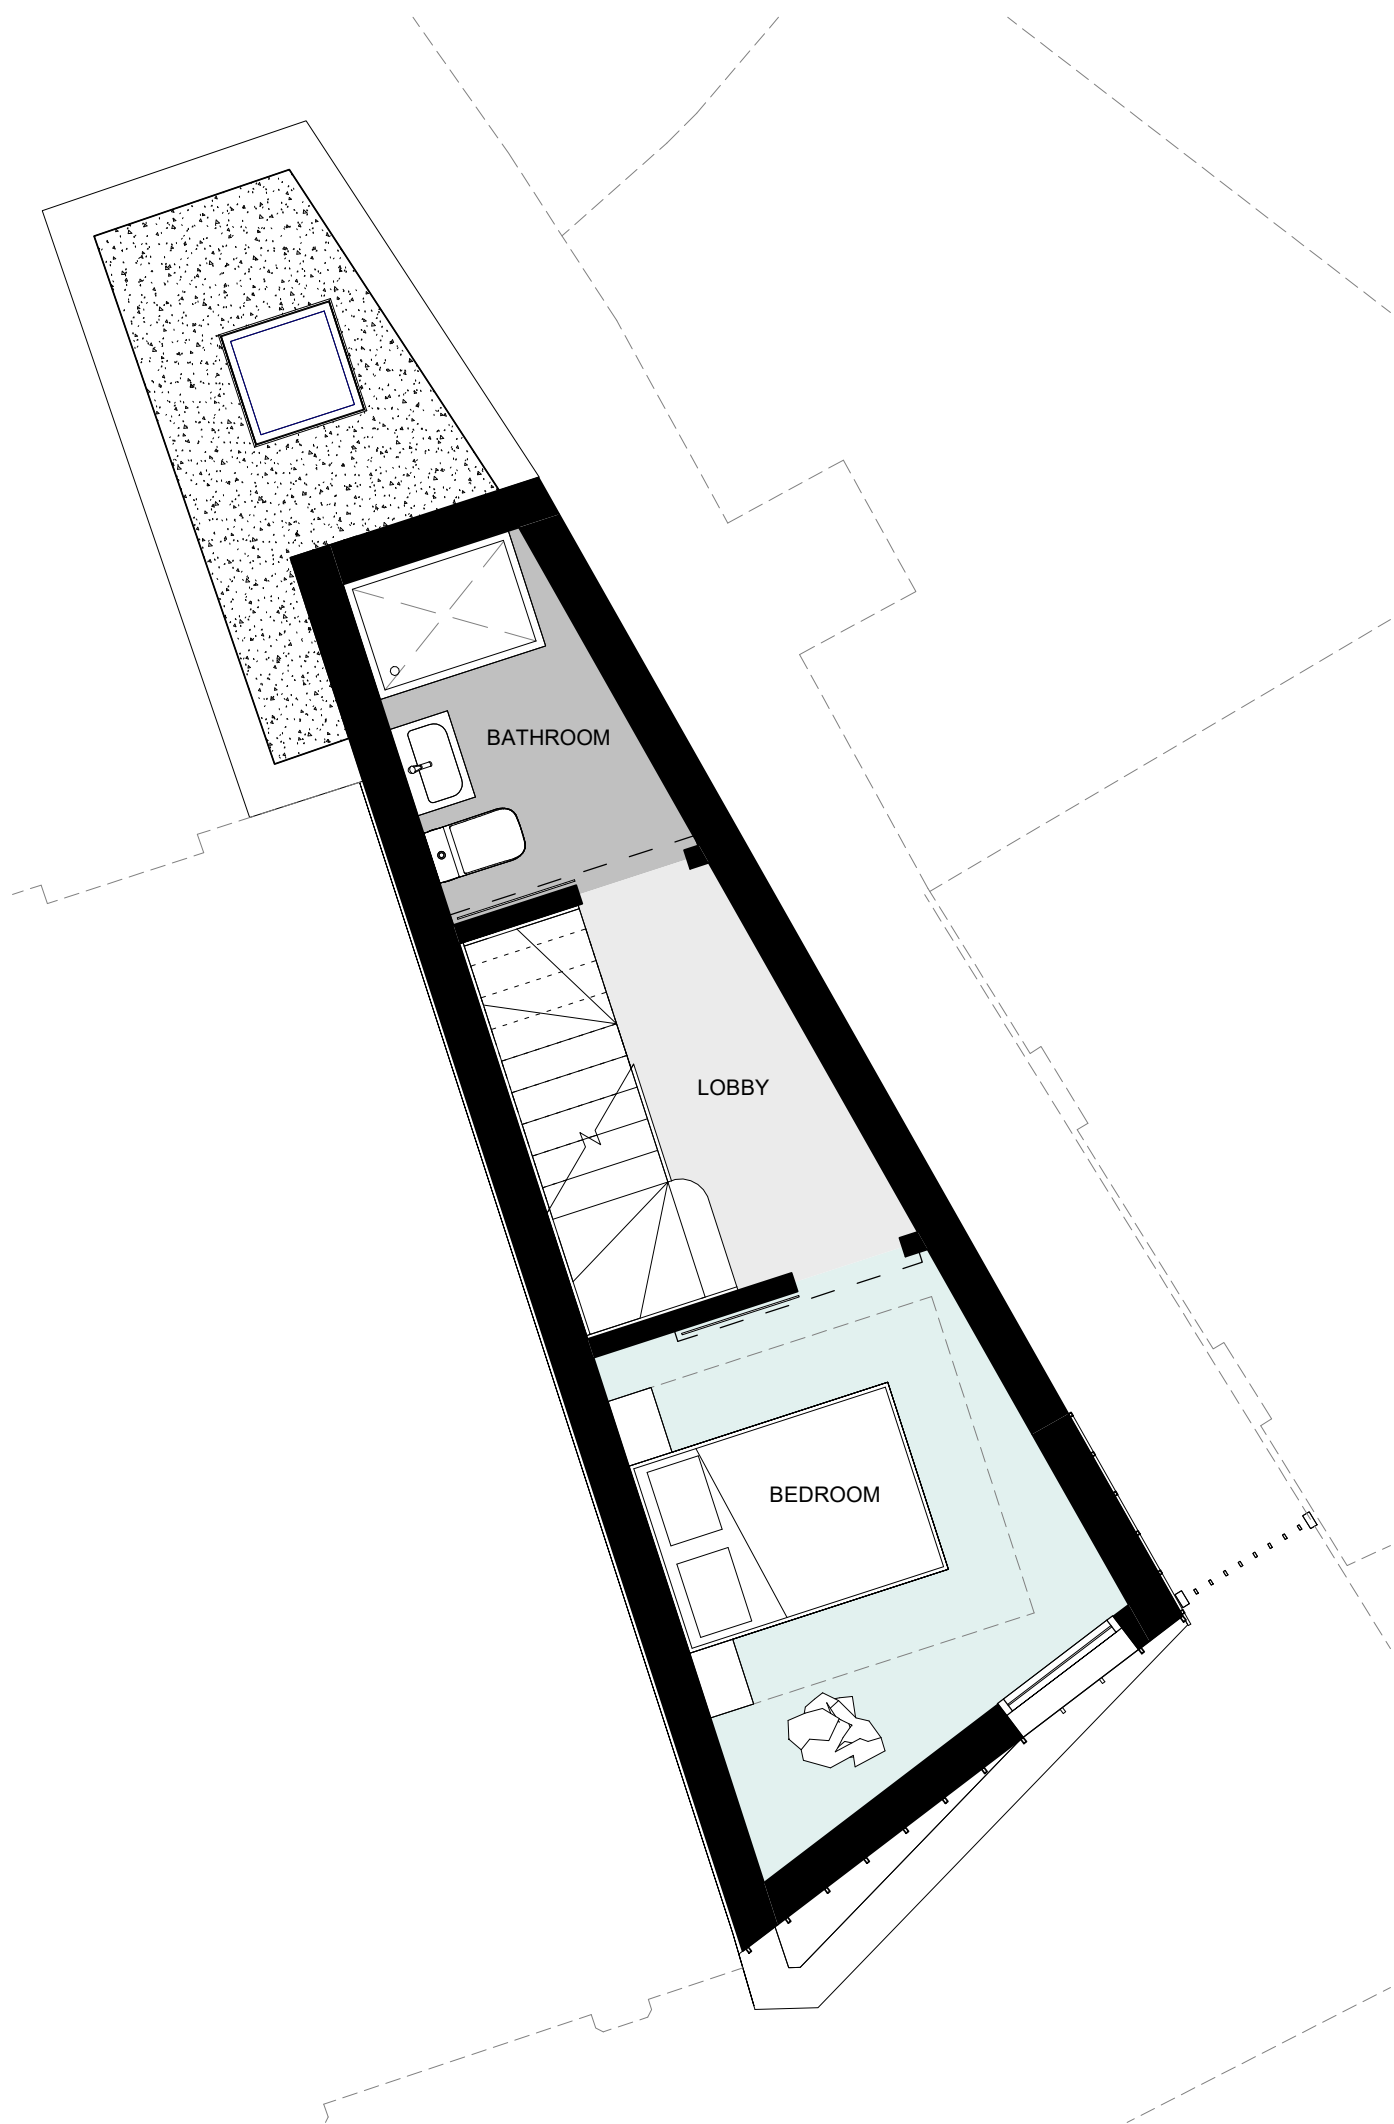


2 Proposed First Floor Plan 1:50



5 Existing Front Elevation 1:50

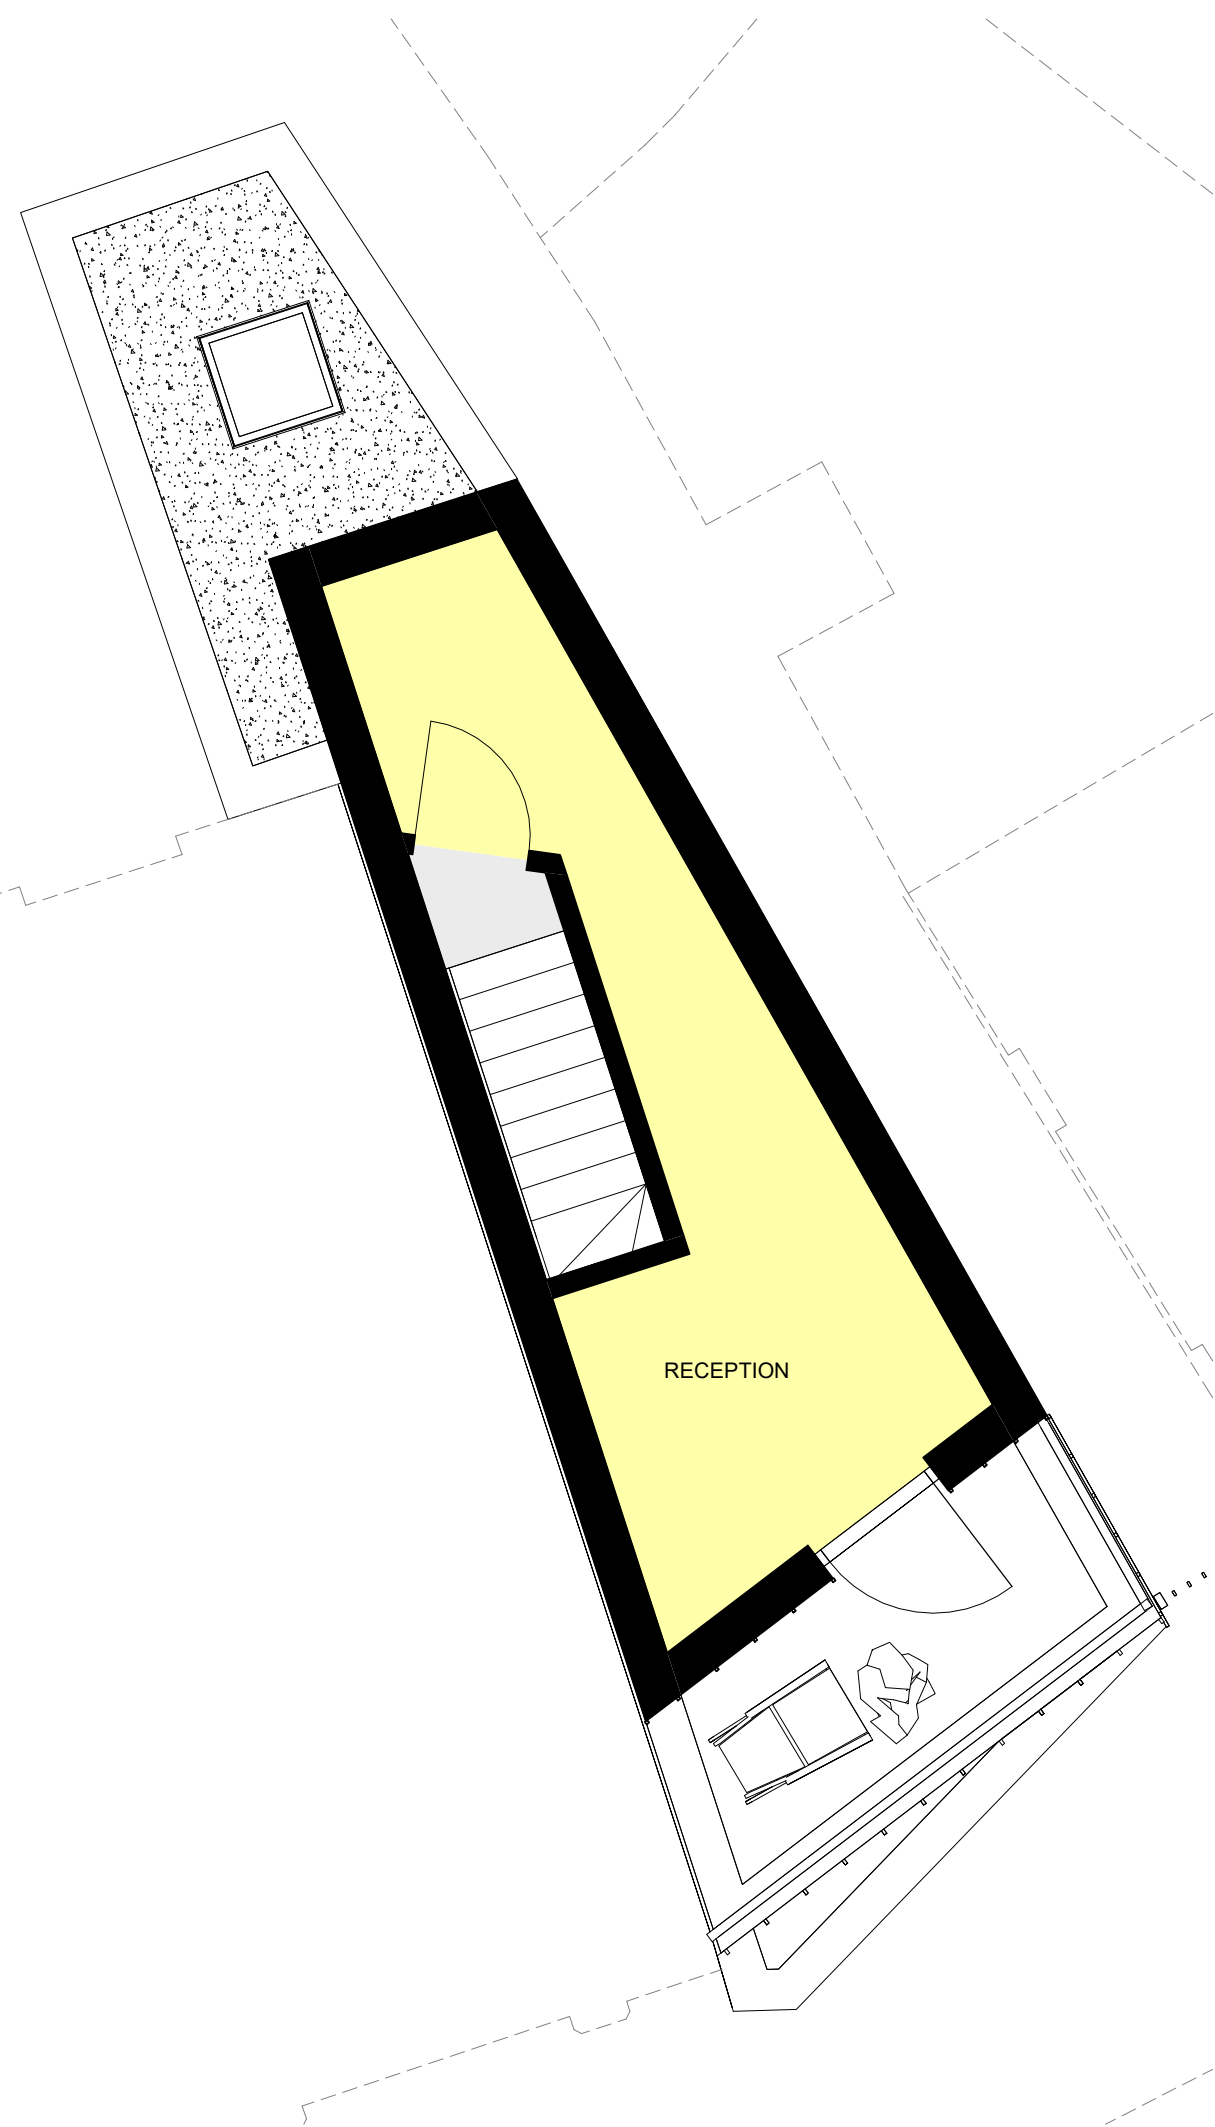


3 Proposed Second Floor Plan 1:50

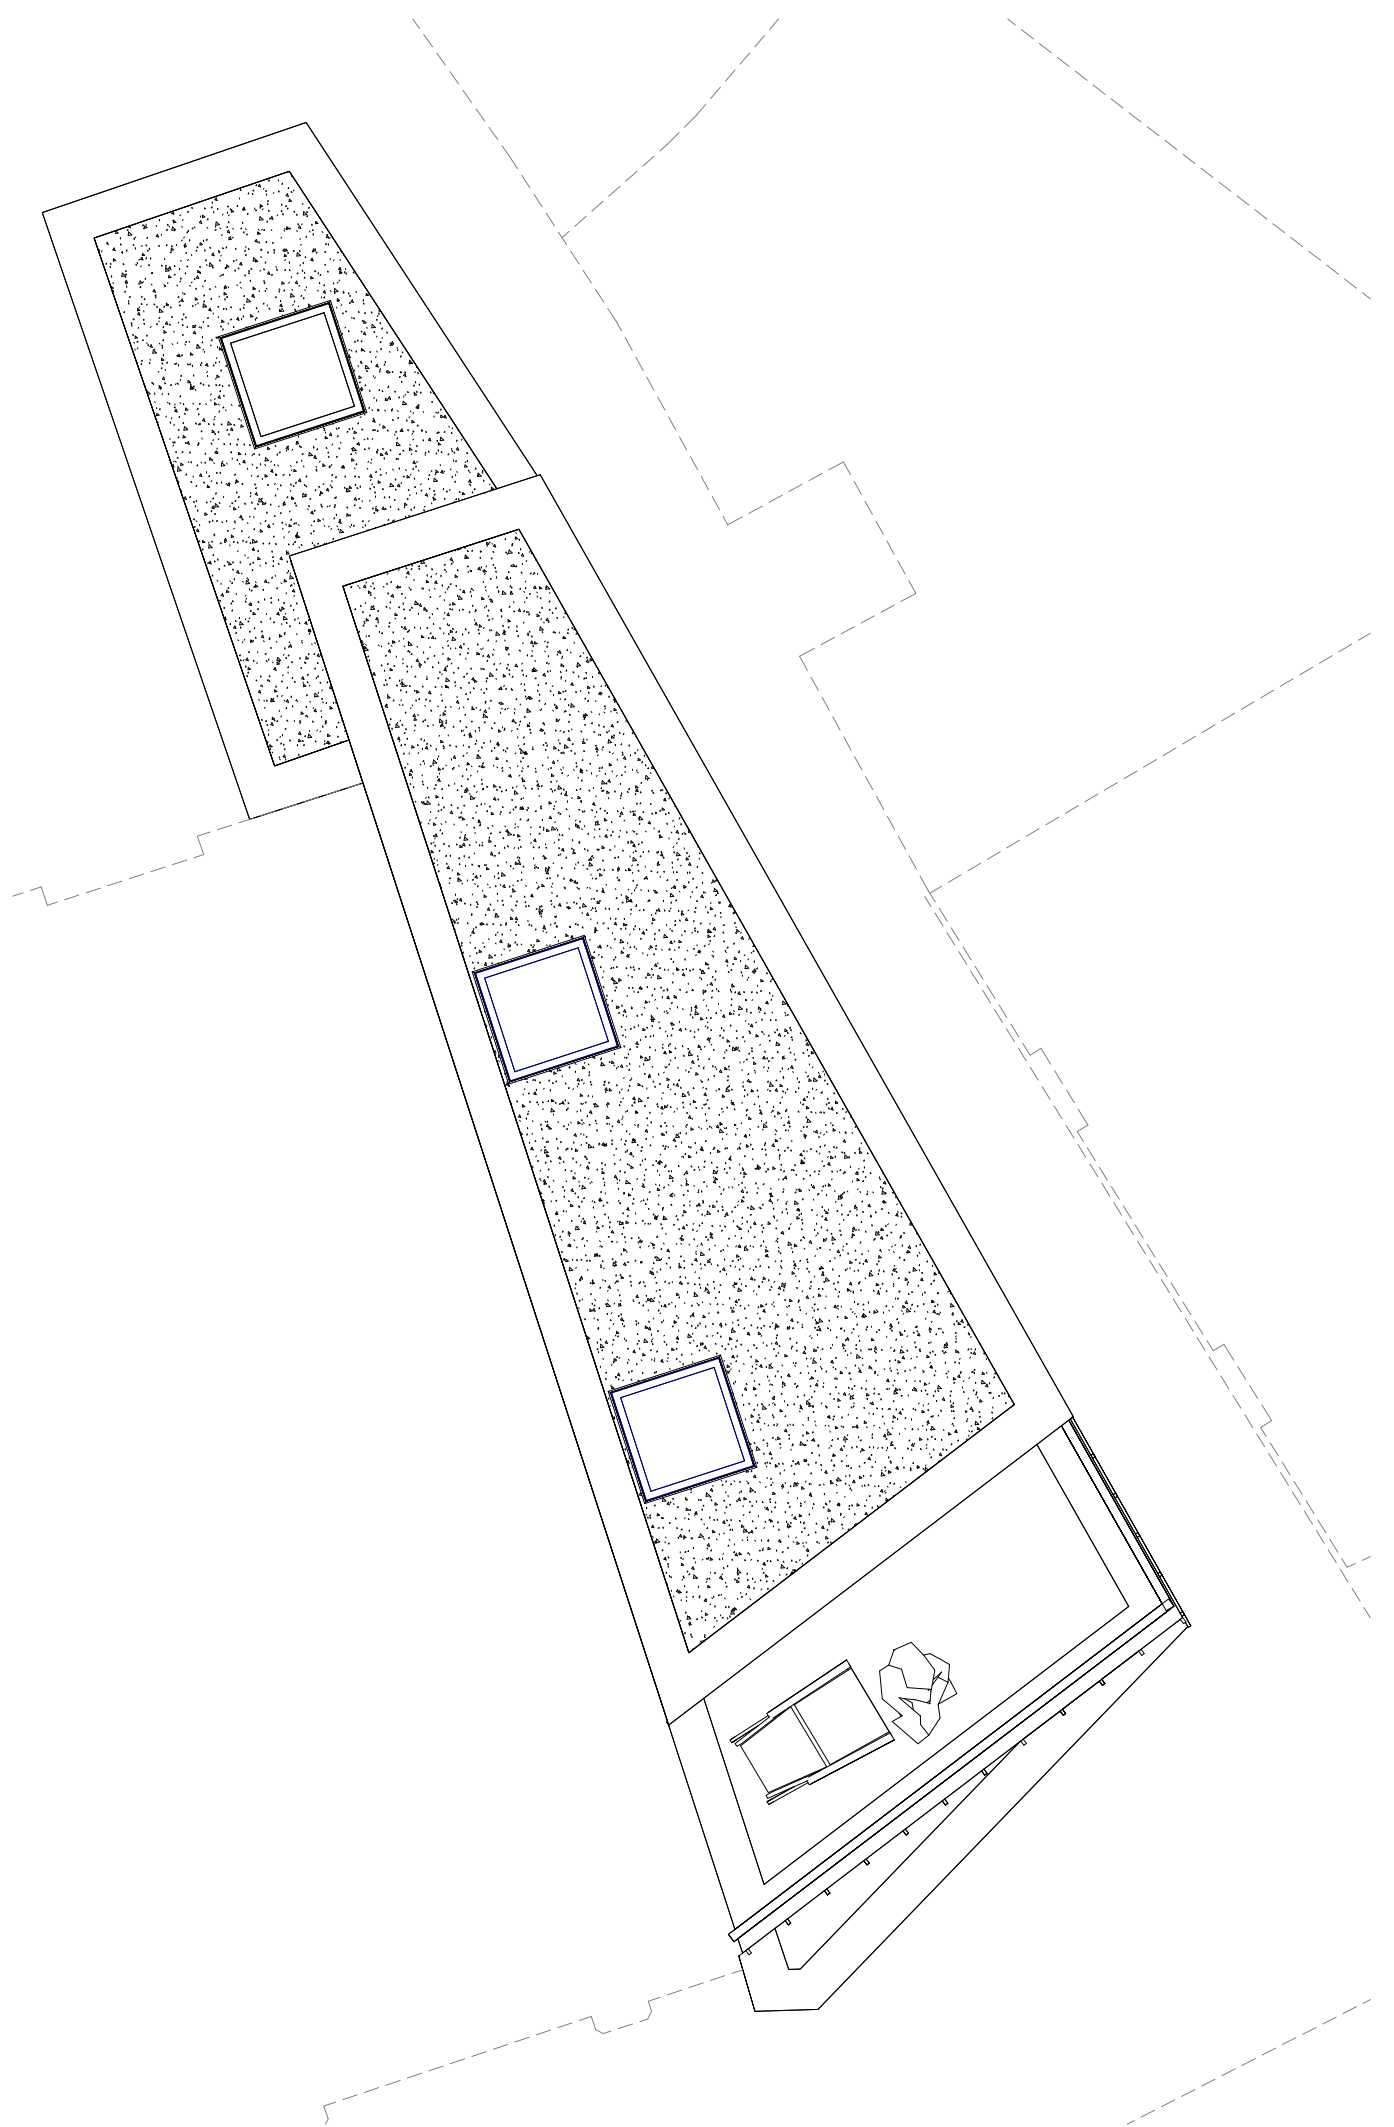


4 Existing Roof Plan 1:50




6 (SD) Copy 3

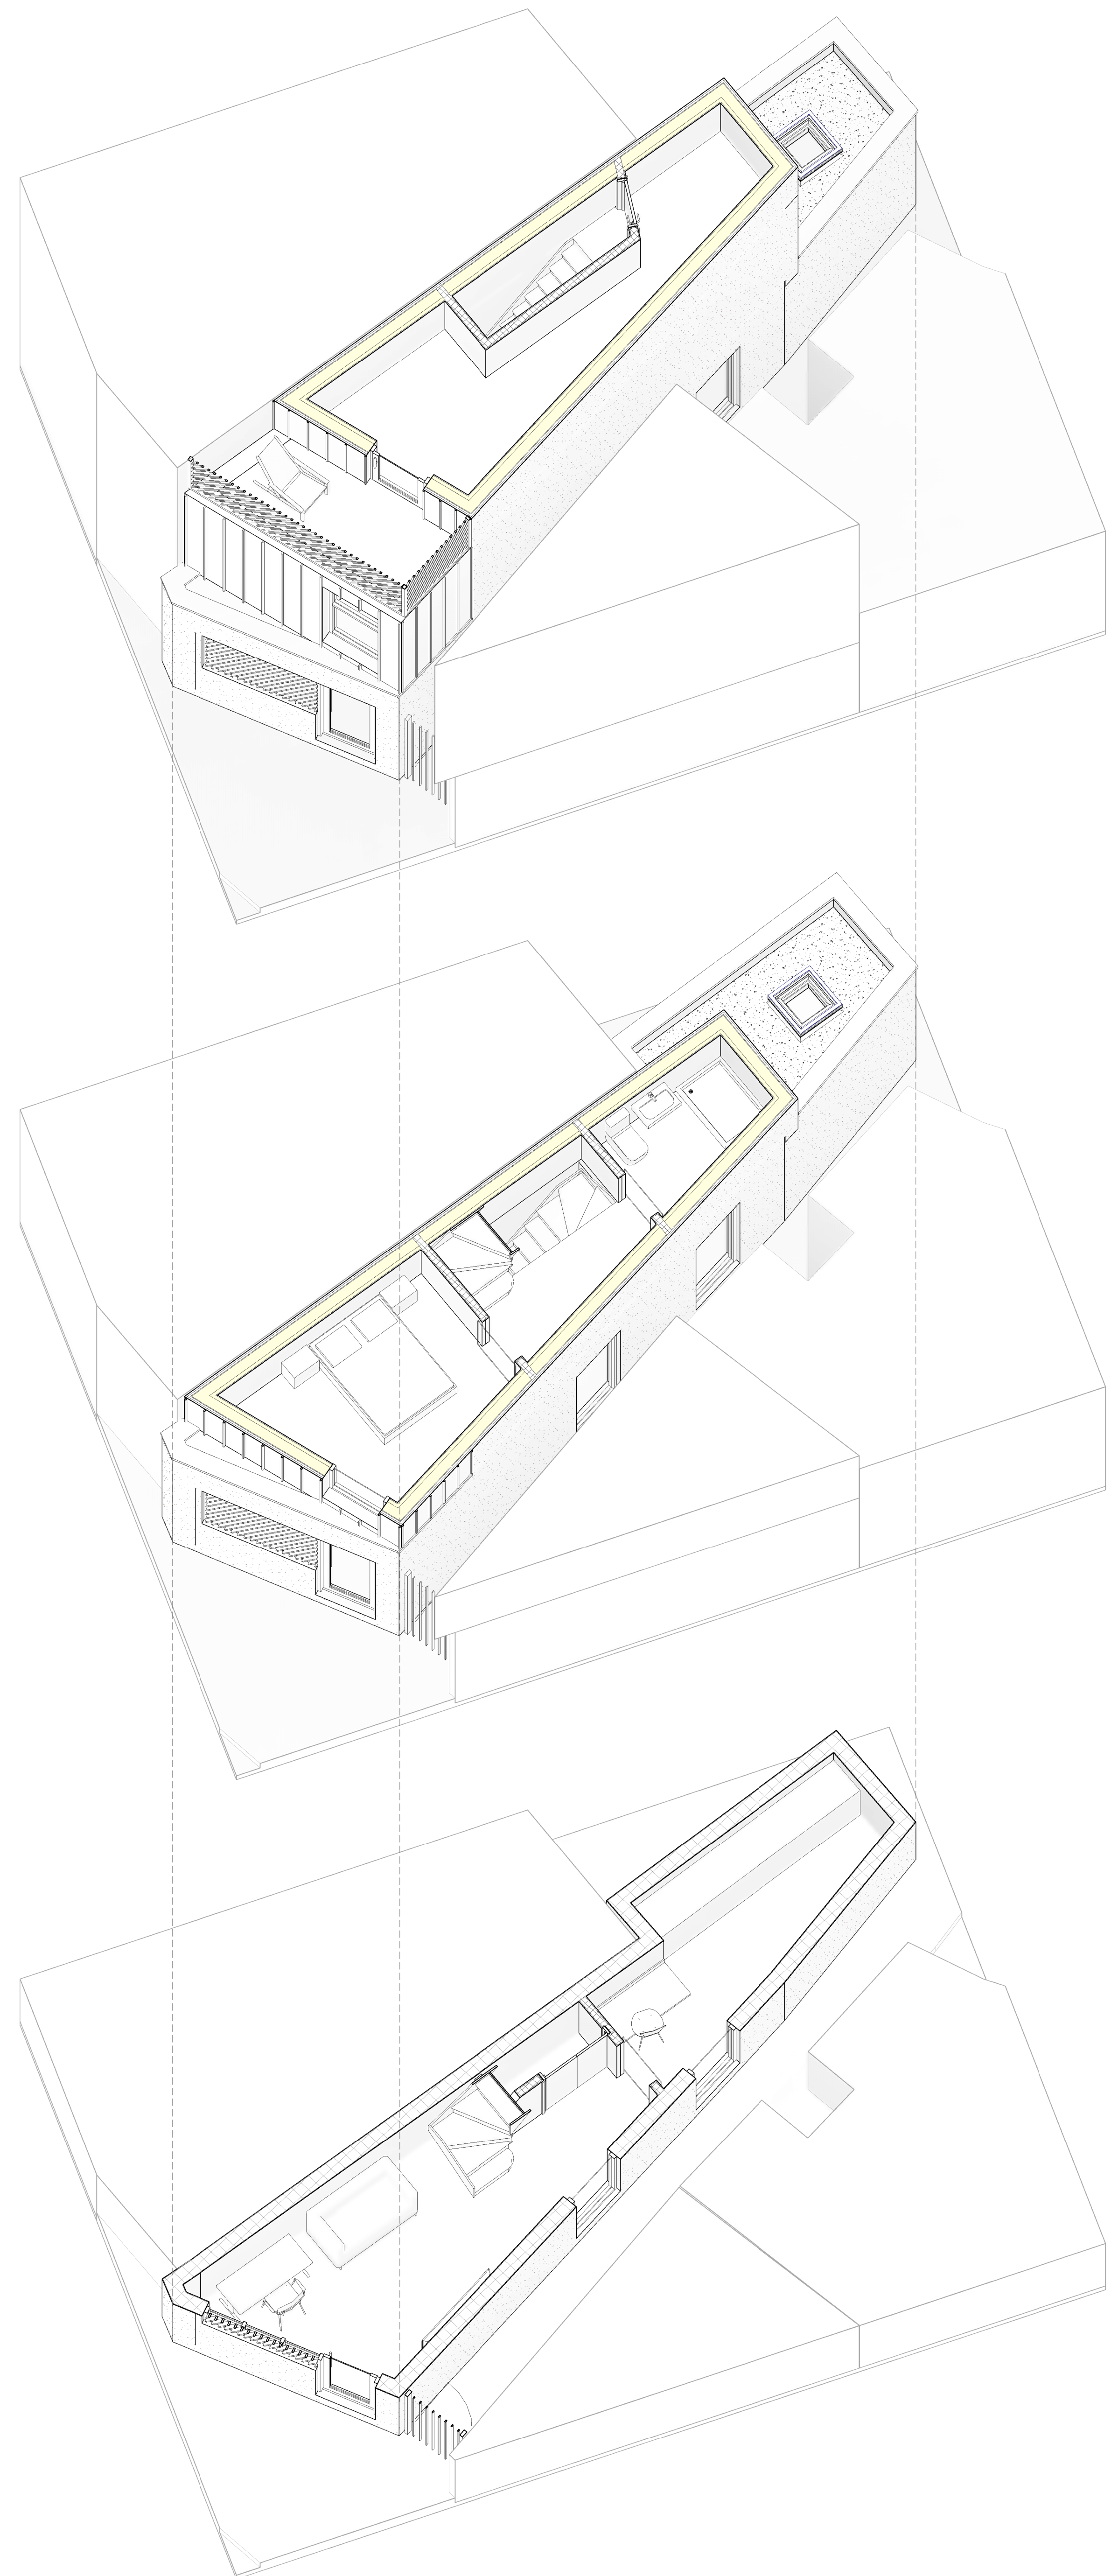


BLACK TEXTURED RENDER

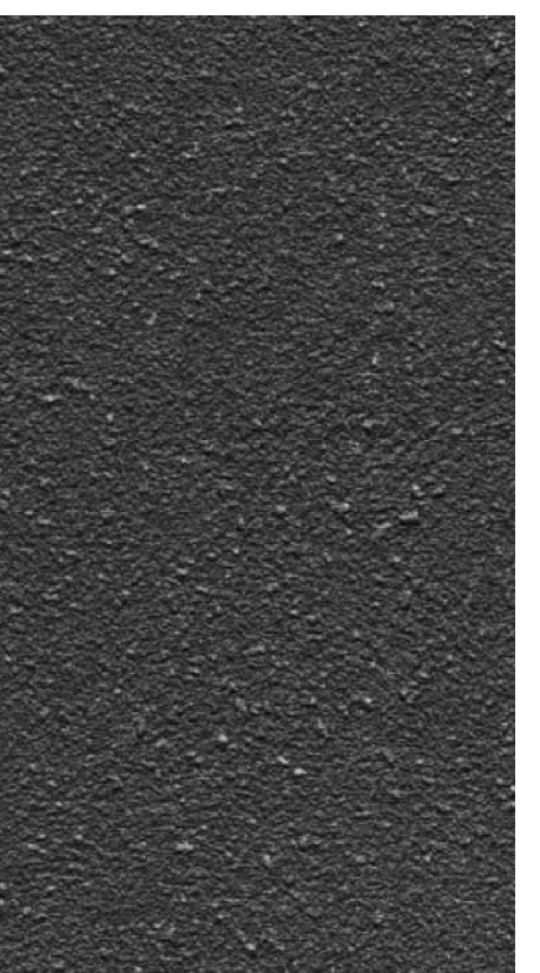

BROWN ZINC CLADDING

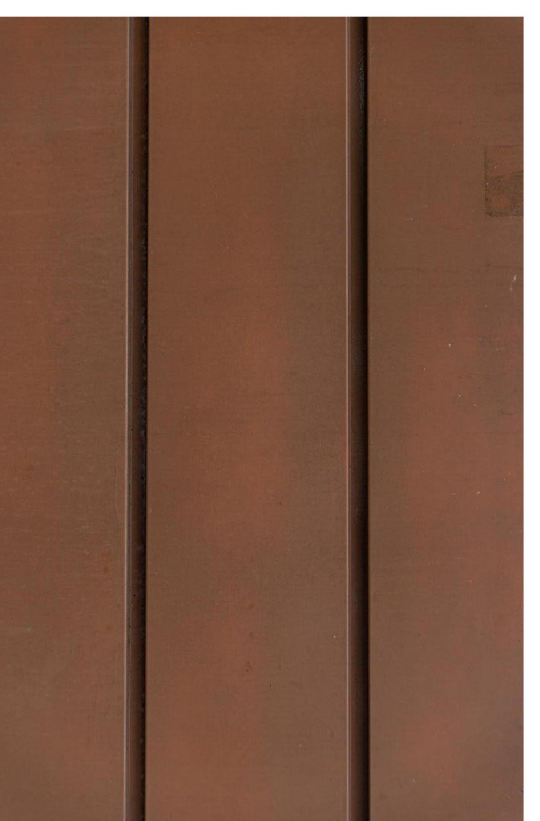

NOTES:  
THIS DRAWING IS INDICATIVE ONLY AND MUST NOT BE REPRODUCED WITHOUT PERMISSION.  
THIS DRAWING IS FOR PLANNING PURPOSES ONLY AND MUST NOT BE USED FOR ANY OTHER PURPOSES.  
THE CONTRACTOR IS RESPONSIBLE FOR CHECKING DIMENSIONS ON SITE PRIOR TO BUILDING OR FABRICATION.

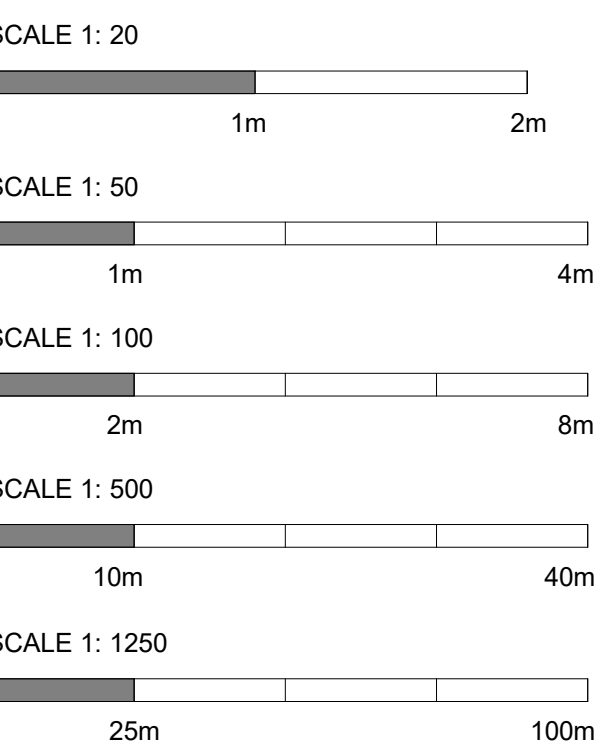

key	risk				
Job title					
48a Wicklow St, London WC1X 9LJ					
drawing title					
Proposed Architectural Drawings					
job no.	175	drawing no.	181	revision	B
scale	@A0	Issued to	Segun	Drawn by	ALC