


Proposed Floor Plan

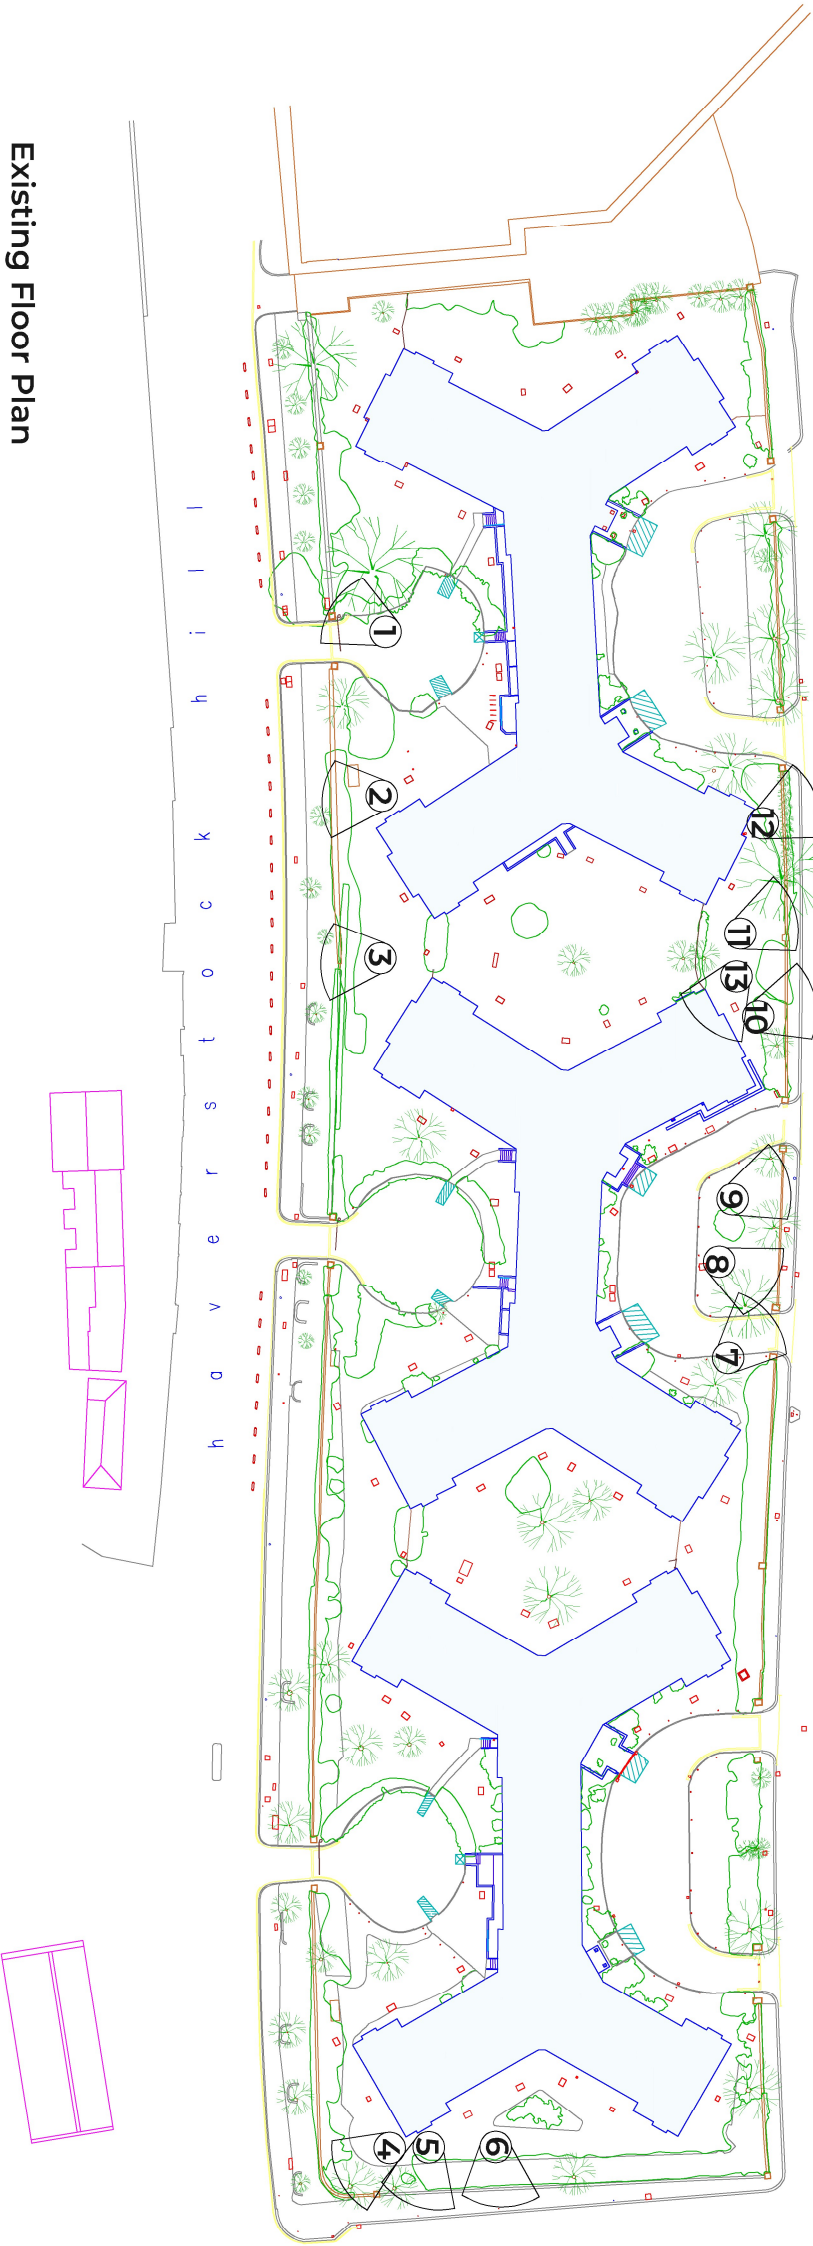

Existing Floor Plan

New Buzzer/Fob

P - Pedestrian

V - Vehicle

New Gates

VC - Vehicle Gate Entrance to have License plate scanner for Auto opening capabilities. Pedestrian to open half of gate

PVG - Pedestrian gate & Vehicle gate. Pedestrian gate to open with phone, code or Fob

New Defensive Hedging

Where Hedging is thinning or non-existent, to be replanted

Added Chicken Wire

Chicken wire to help keep Hedge upright and strong

One way direction

Dual direction

Camera Position

Photo found on 01-003 & 01-004

Rev No.

Date

Description

Notes:

A fly inaccessible or access to be ignored to the architect/agent immediately and prior to any work commencing. All dimensions to be verified on site. All work to comply with British Standards Code of Practice. All external surfaces and materials to match existing. This drawing and all information provided within it is the copyright of UPF Consultants Ltd and reproduction without prior consent is strictly forbidden.

DWG No

ECR-A-01-002

Drawn

UPP

Drawing

Existing & Proposed Block Plans

Checked

UPP

Scale

@ A3

Issue Date

30.09.2024

0

5m

Client

Shellpoints Trustees Ltd (c/o Parkgate Aspen)

Status

For Planning

Project Address

The Etons, Eton College Road, NW3 2BT

www.upp.co.uk

info@westrup.co.uk

0208 202 9906

Autumn, Sables Market

Chalk Farm Road, London

NW1 6AH

UPP