




[01] EXISTING WINDOW TYPE 9 (ON ELEVATIONS 3, 4 & 6 - COURTYARD & SIDE ELEVATIONS)

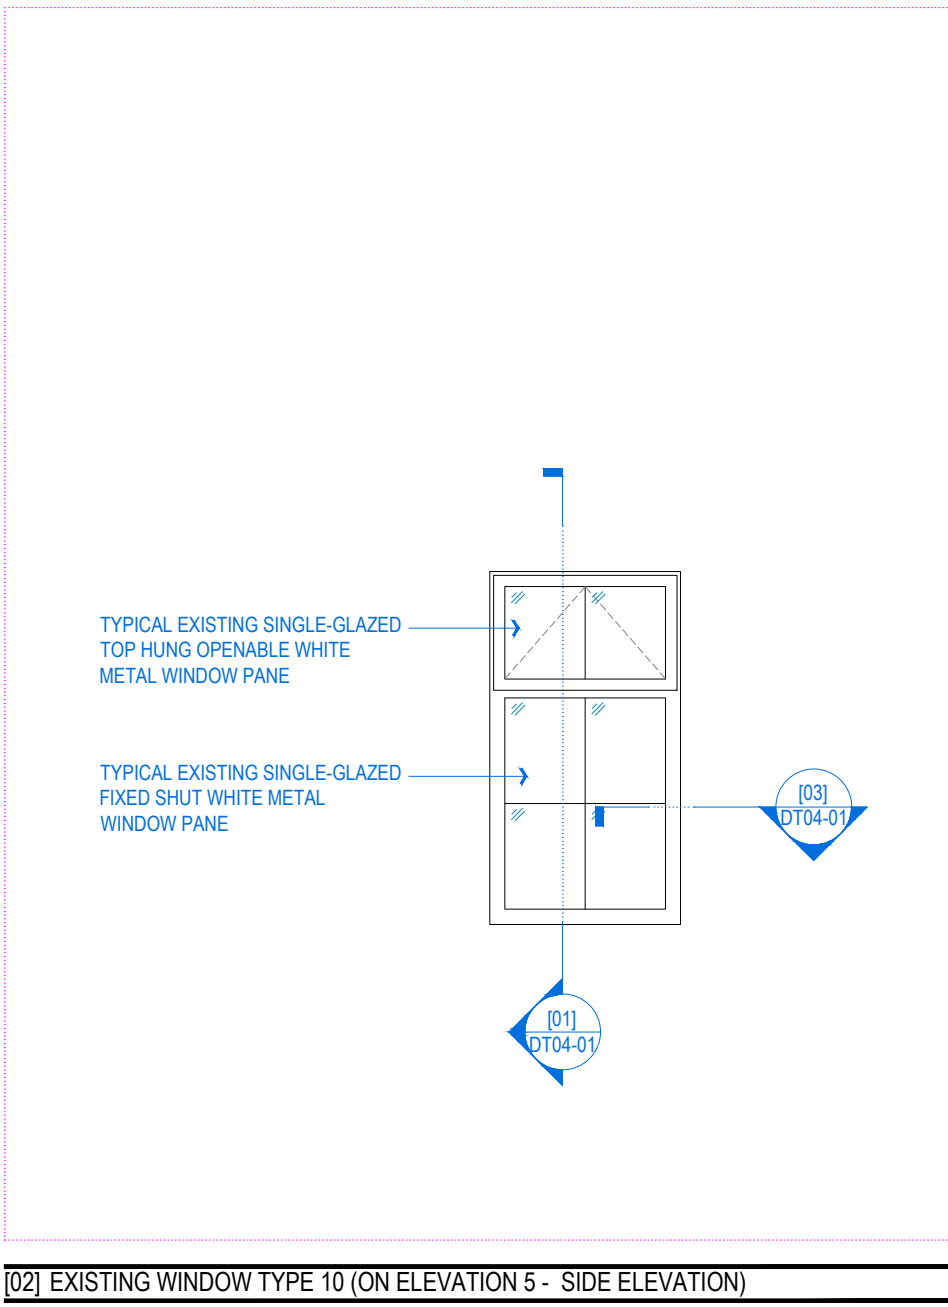


[02] EXISTING WINDOW TYPE 10 (ON ELEVATION 5 - SIDE ELEVATION)

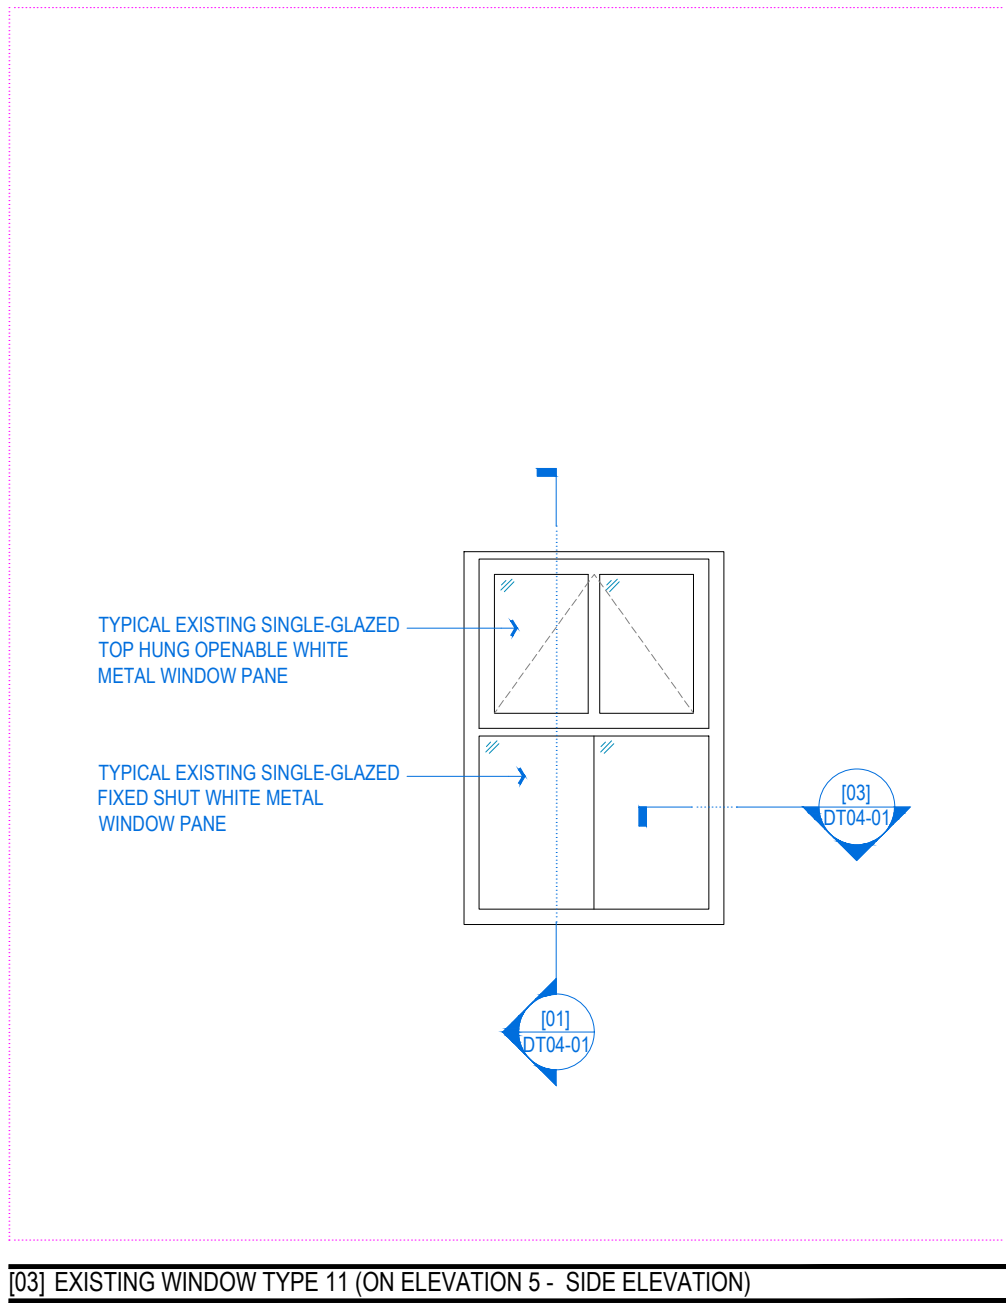


[03] EXISTING WINDOW TYPE 11 (ON ELEVATION 5 - SIDE ELEVATION)

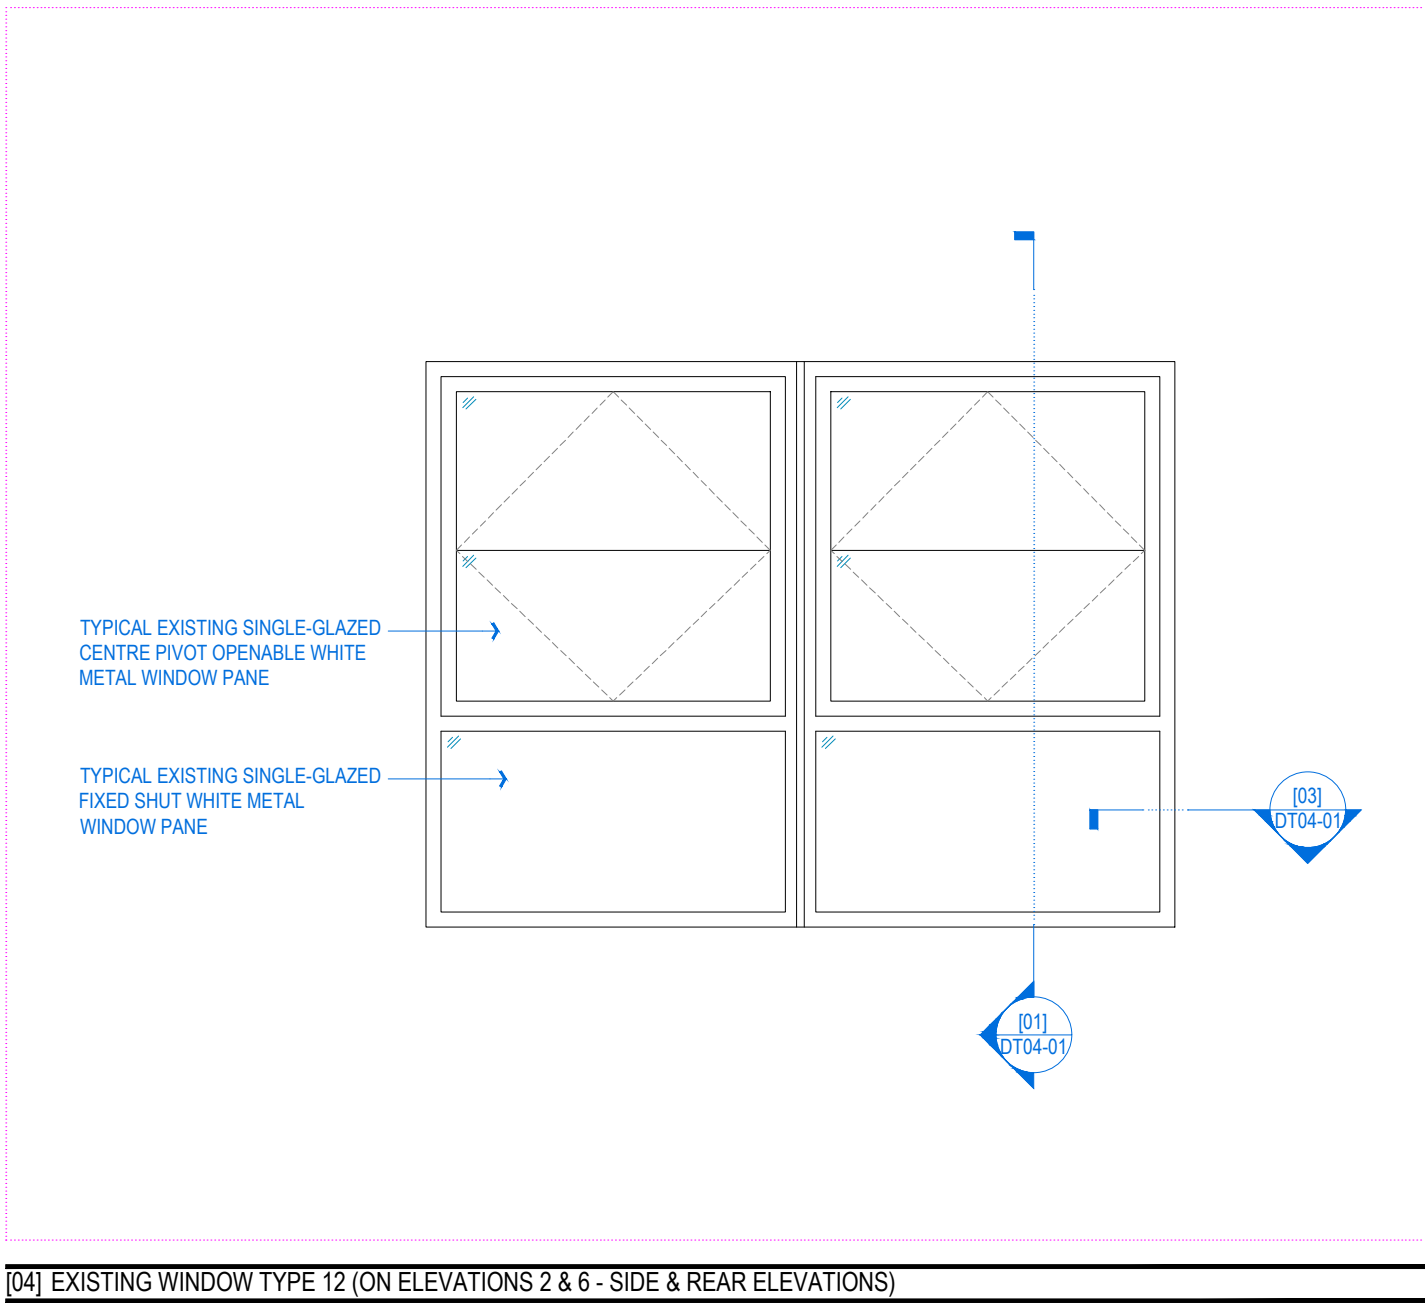


[04] EXISTING WINDOW TYPE 12 (ON ELEVATIONS 2 & 6 - SIDE & REAR ELEVATIONS)

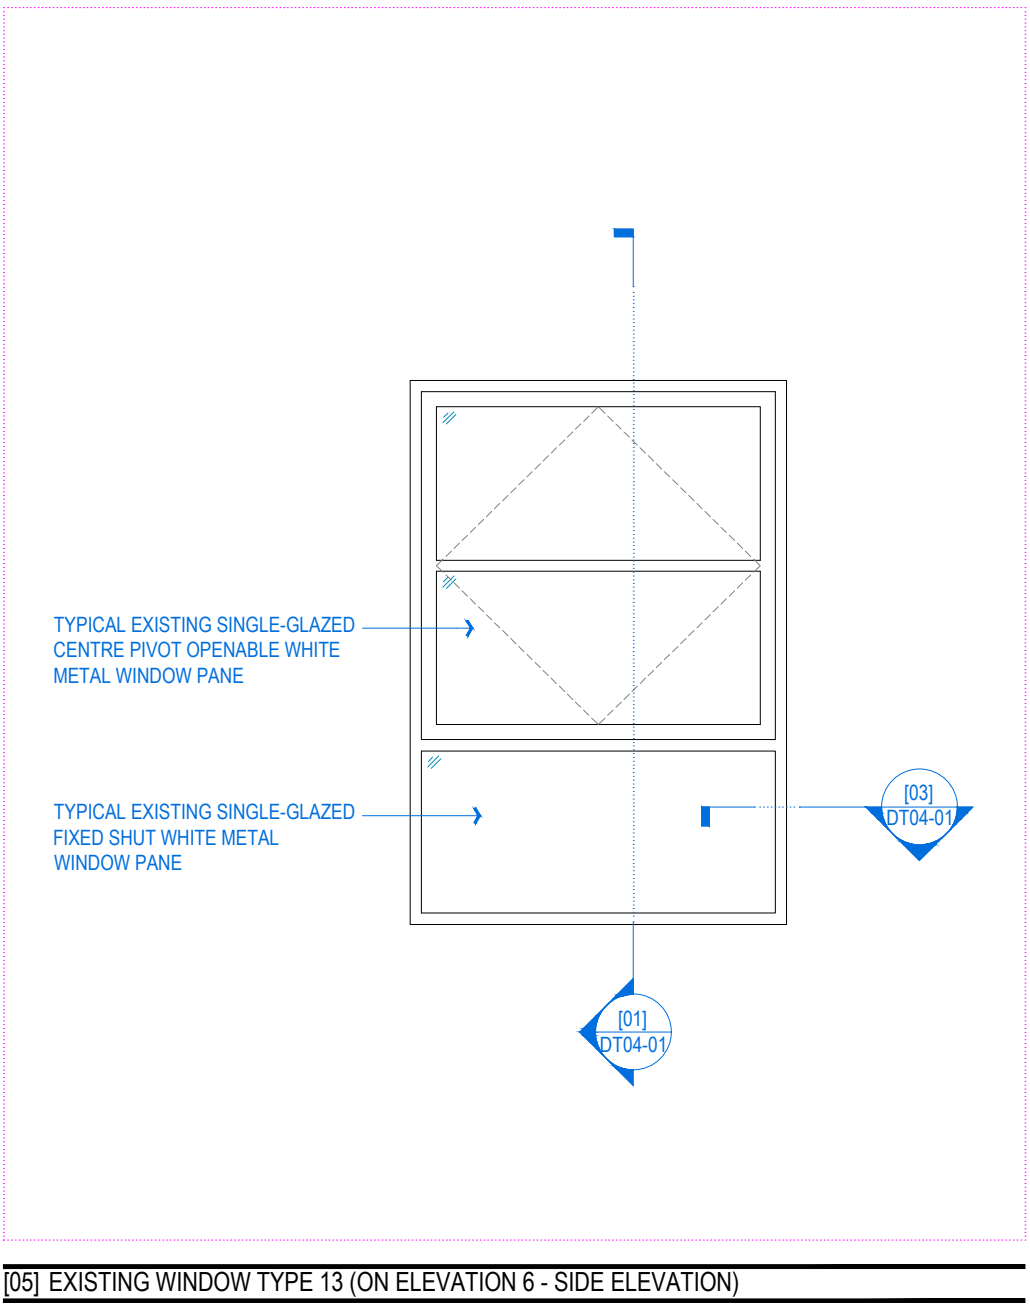


[05] EXISTING WINDOW TYPE 13 (ON ELEVATION 6 - SIDE ELEVATION)

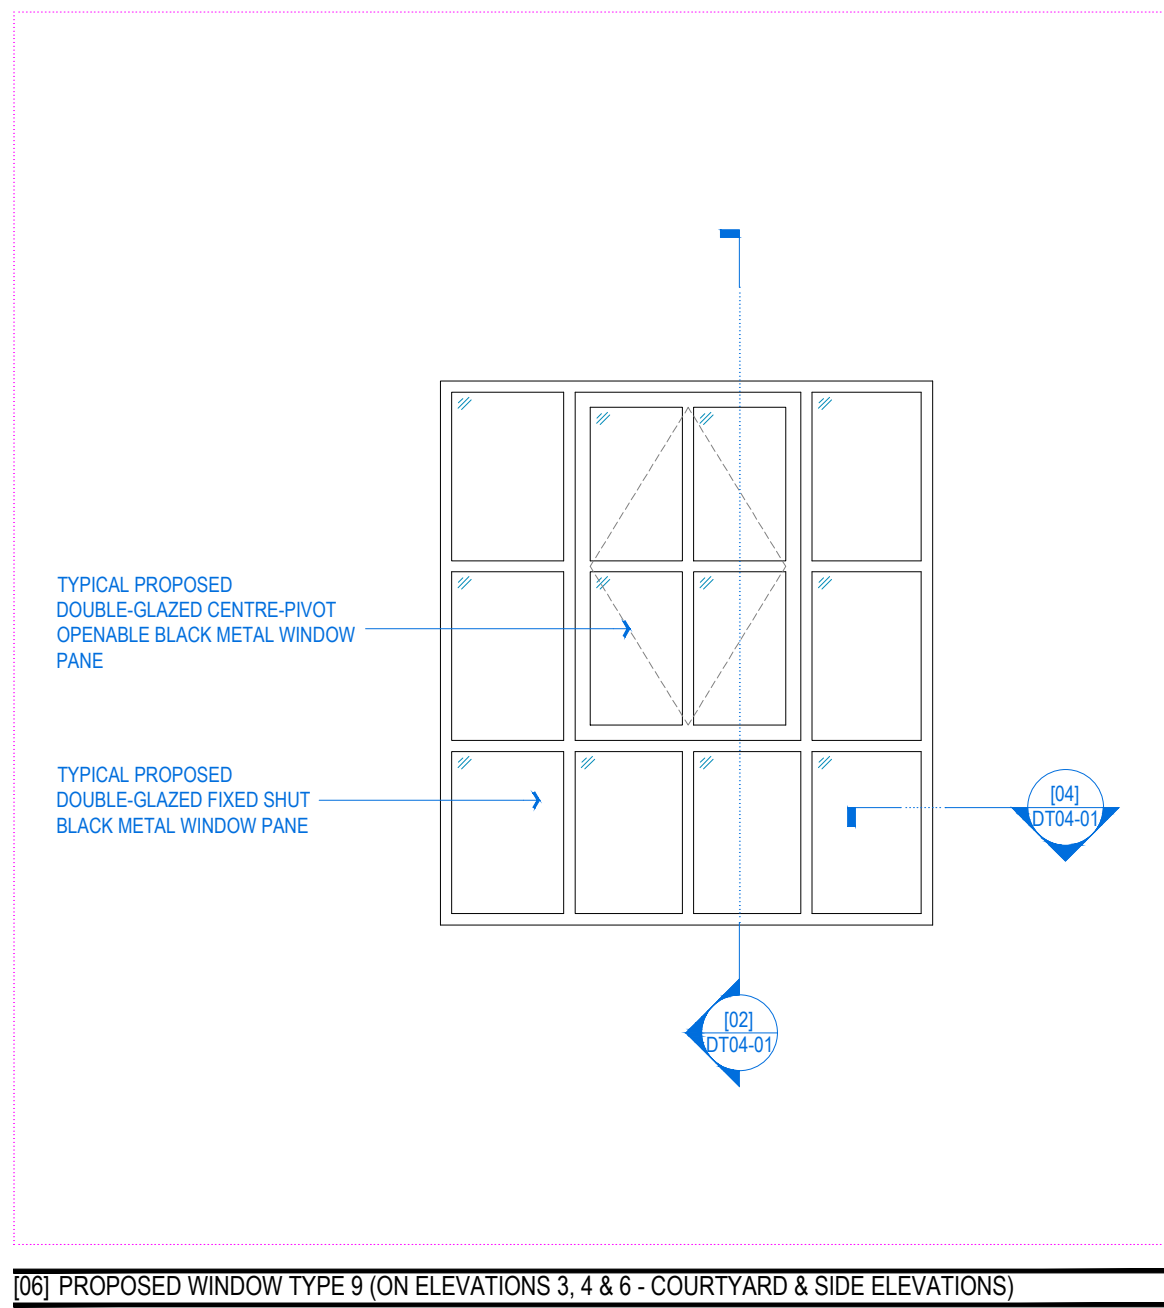


[06] PROPOSED WINDOW TYPE 9 (ON ELEVATIONS 3, 4 & 6 - COURTYARD & SIDE ELEVATIONS)

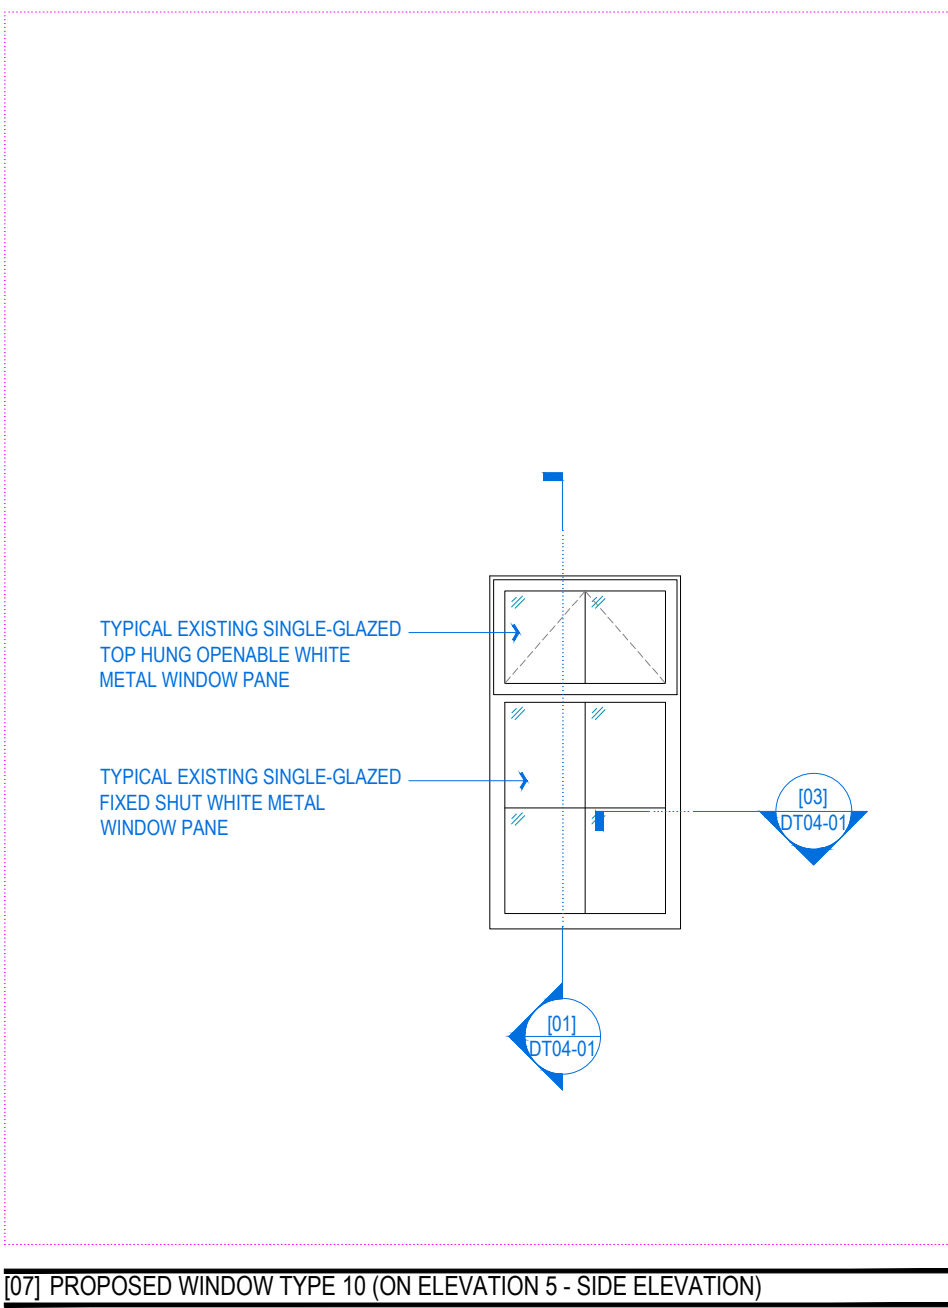


[07] PROPOSED WINDOW TYPE 10 (ON ELEVATION 5 - SIDE ELEVATION)

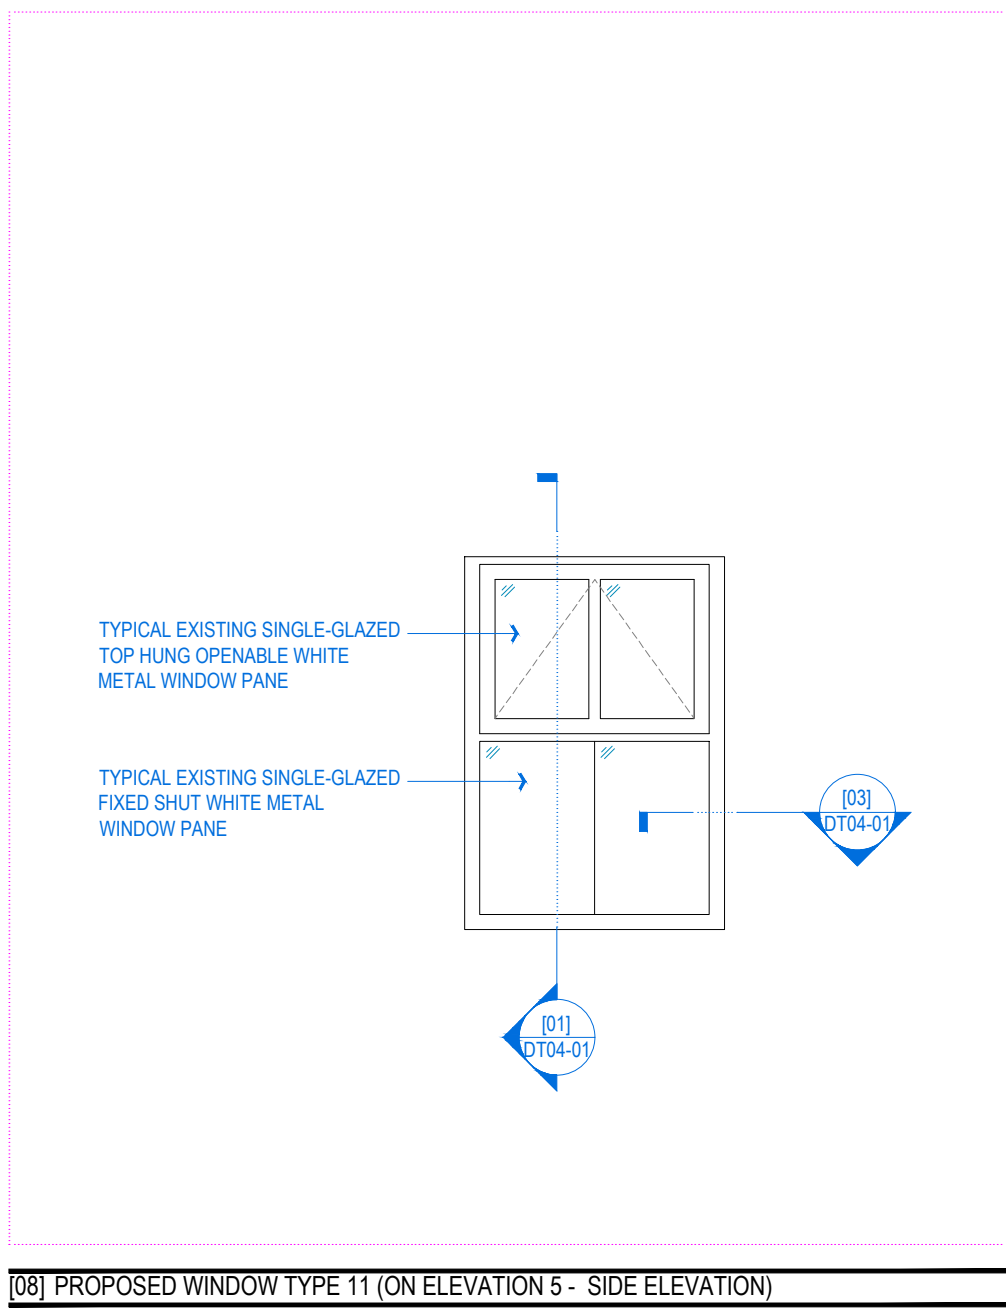

[08] PROPOSED WINDOW TYPE 11 (ON ELEVATION 5 - SIDE ELEVATION)

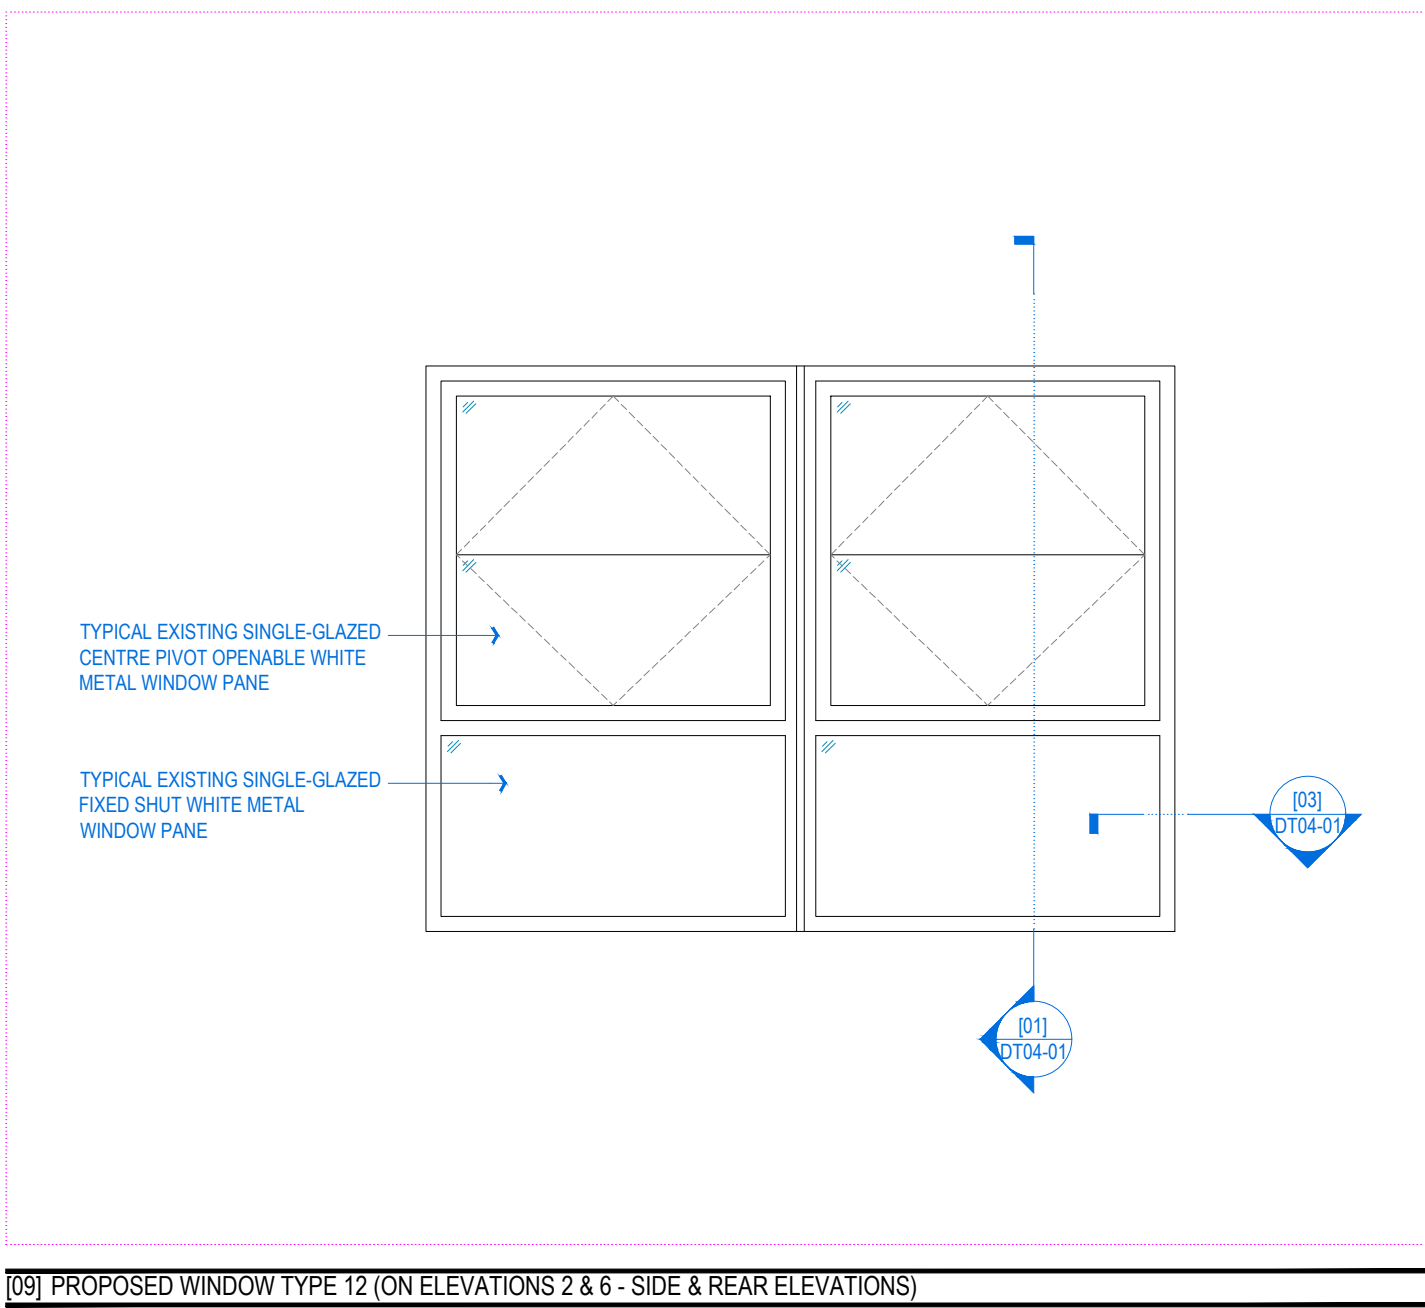

[09] PROPOSED WINDOW TYPE 12 (ON ELEVATIONS 2 & 6 - SIDE & REAR ELEVATIONS)

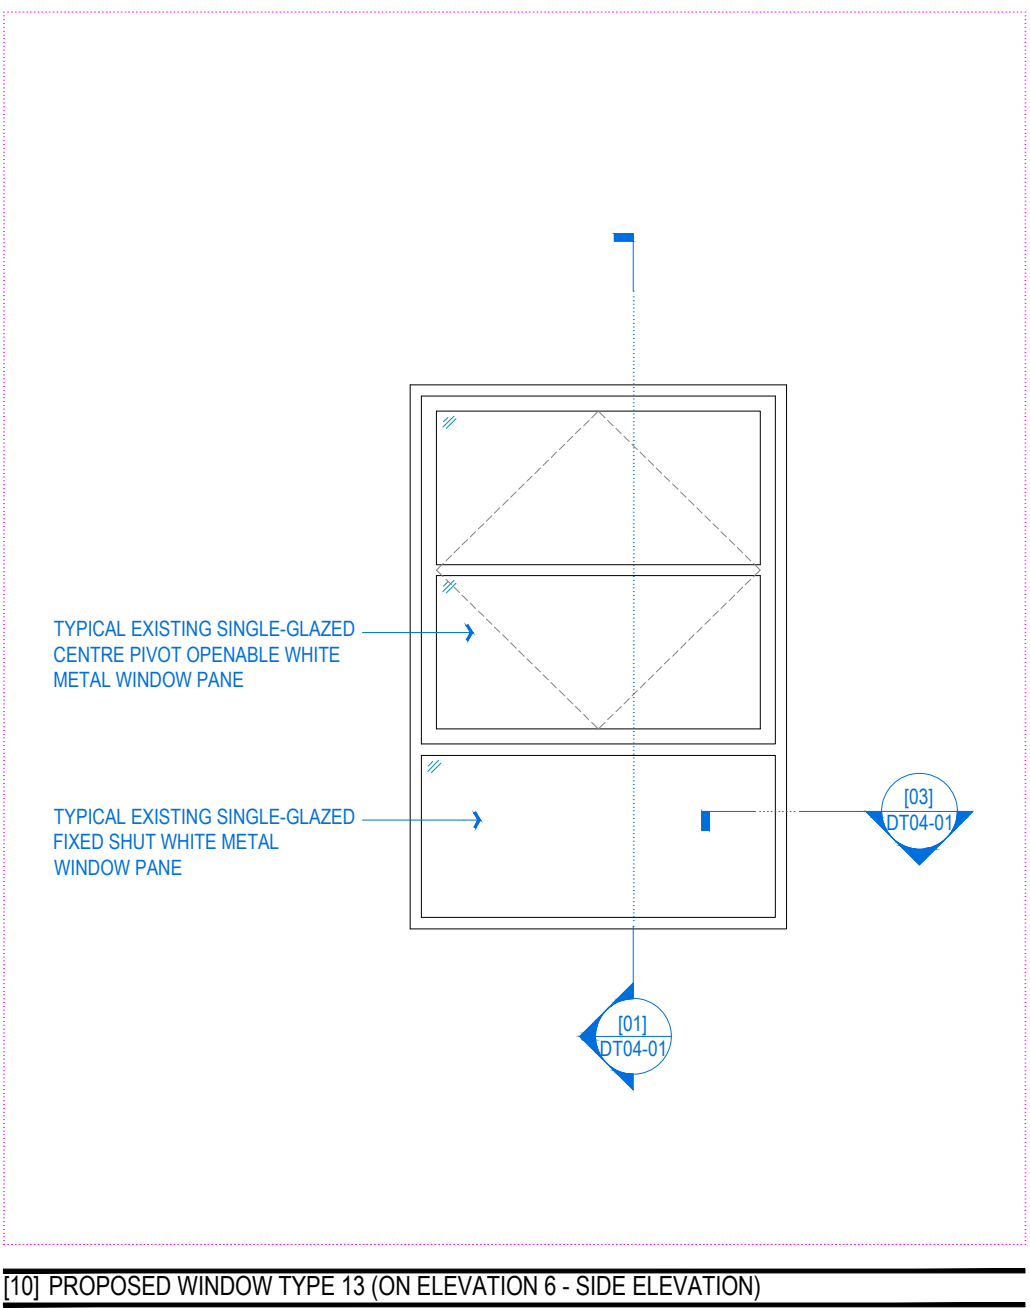

[10] PROPOSED WINDOW TYPE 13 (ON ELEVATION 6 - SIDE ELEVATION)

NOTE:
DO NOT SCALE FROM DRAWINGS - EXCEPT FOR PLANNING PURPOSES.
ALL DISCREPANCIES TO BE REPORTED TO ARCHITECT IMMEDIATELY.
ALL DIMENSIONS TO BE VERIFIED BY CONTRACTOR ON SITE PRIOR TO THE COMMENCEMENT OF ANY WORKS.

Scale 1:20
0 200 500 1000 2000mm

P1 25/05/25 Planning application issue

VIVENDI ARCHITECTS LTD
Unit 3, 37 High Street, London, N14 6LD
Tel/Fax +44 (0)20 3332 4000 email: info@vivendarchitects.com

CLIENT: **LAZARI PROPERTIES 1 Ltd.**

PROJECT TITLE:
Queens House, 180-182 Tottenham Court Road, Camden, London, W1T 7PD

DRAWING TITLE:
Window Details - Sheet 3

DRAWN:
EC
CHECKED:
CK
SCALE AT A1:
1:20

STATUS:
PLA

REVISION:
P1

JOB AND DRAWING NO:
2074-DT04-03