




[01] EXISTING WINDOW TYPE 5 (ON ELEVATION 2 - REAR ELEVATION)

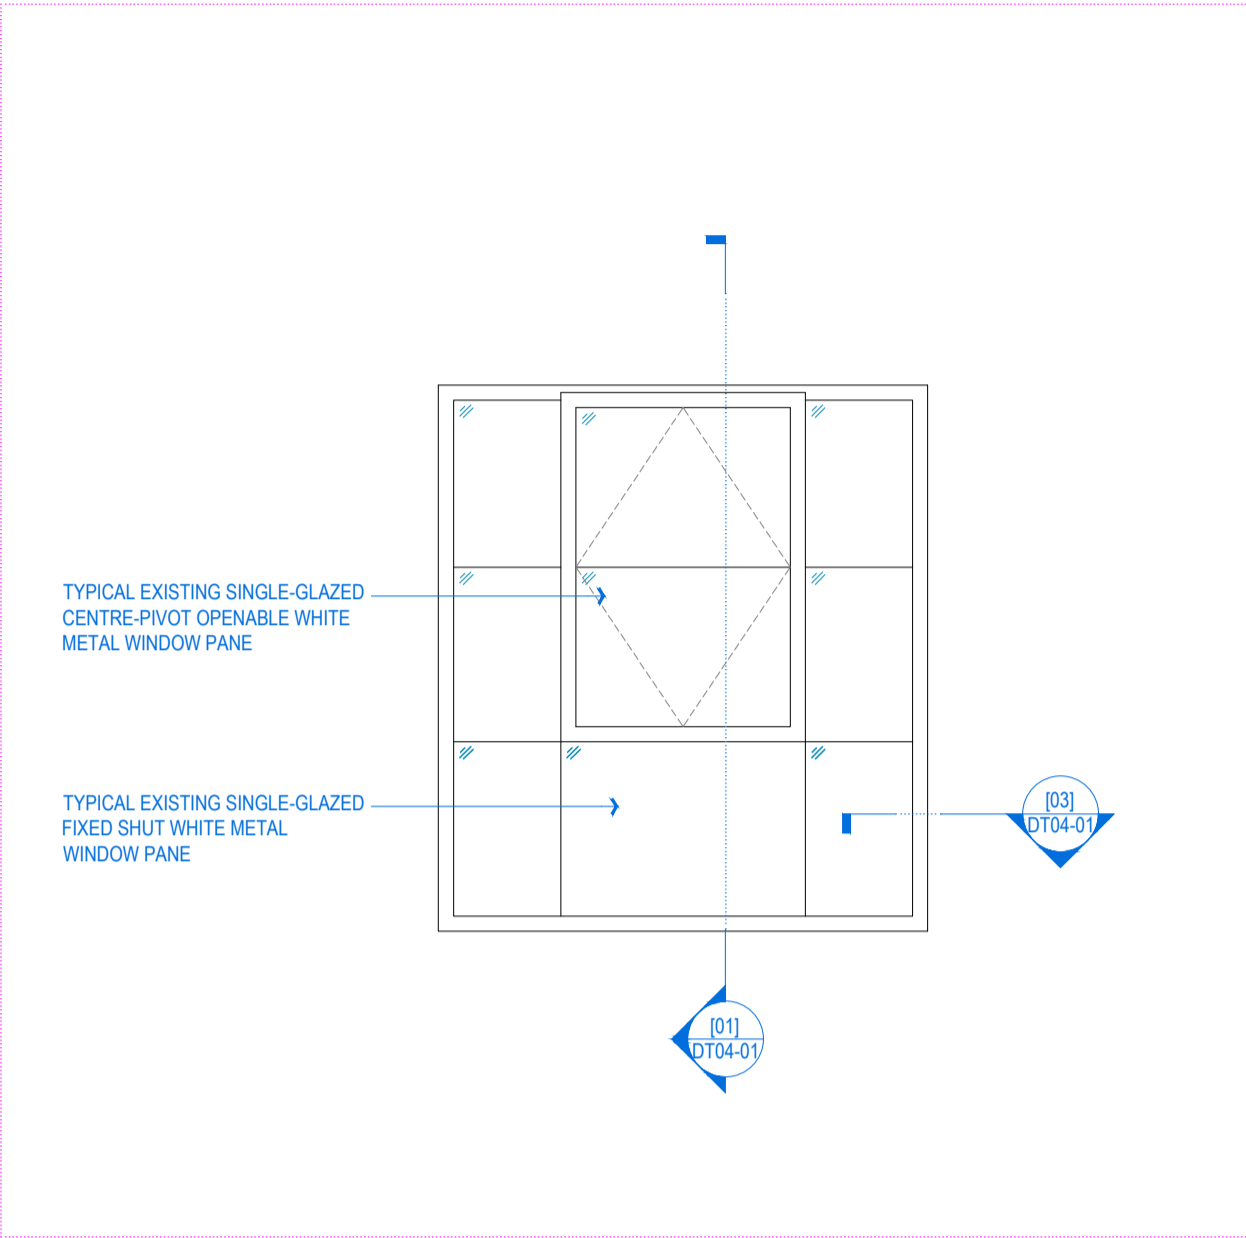


[02] EXISTING WINDOW TYPE 6 (ON ELEVATION 2 - REAR ELEVATION)

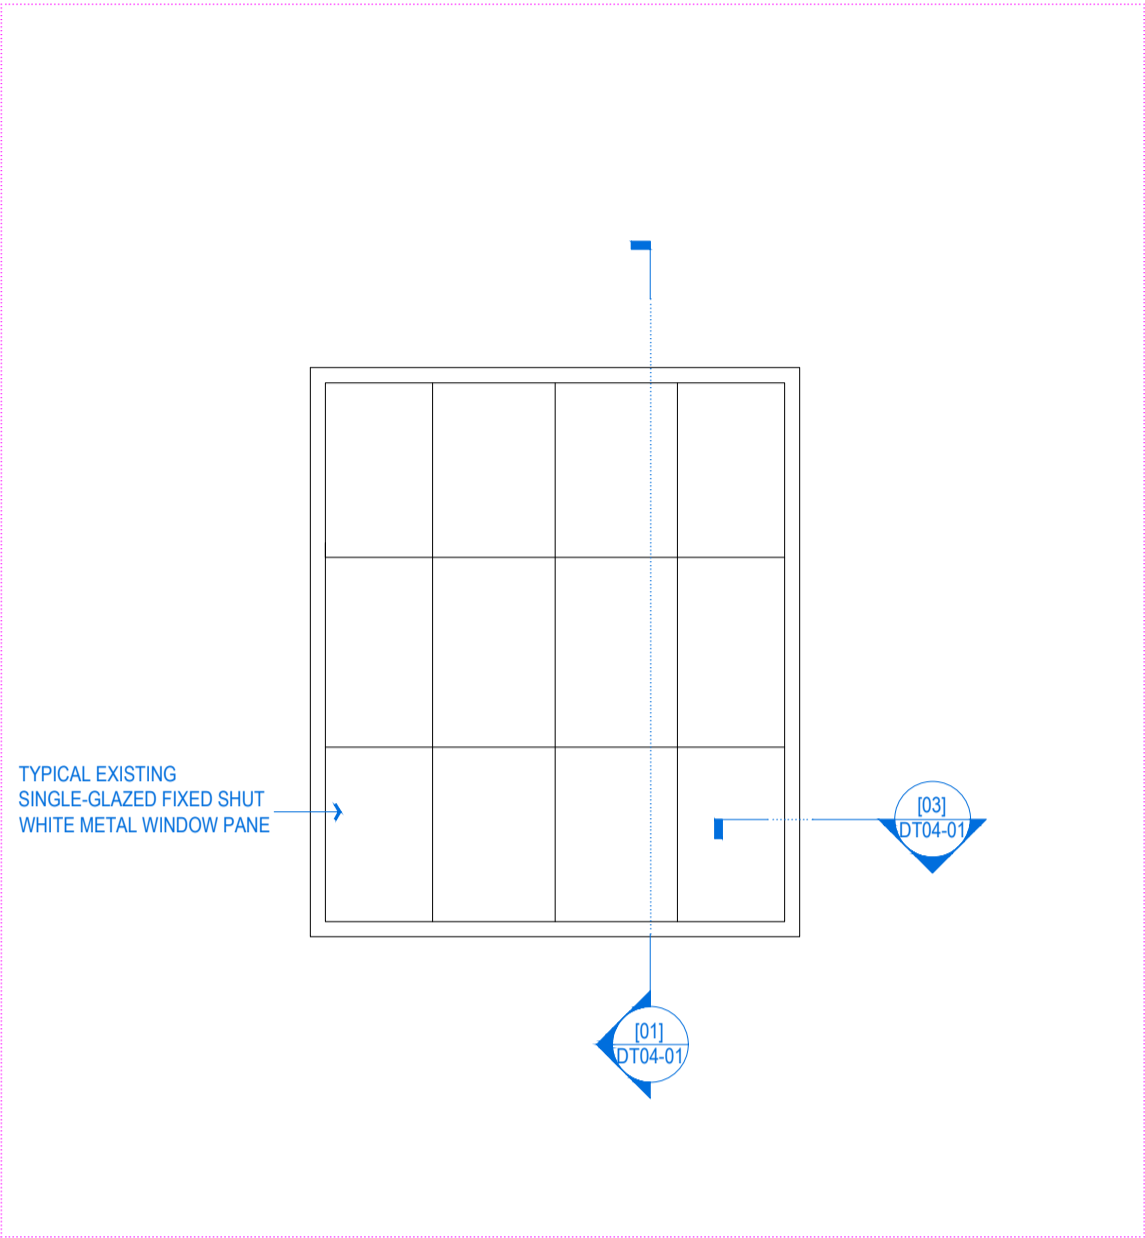


[03] EXISTING WINDOW TYPE 7 (ON ELEVATION 2 - REAR ELEVATION)

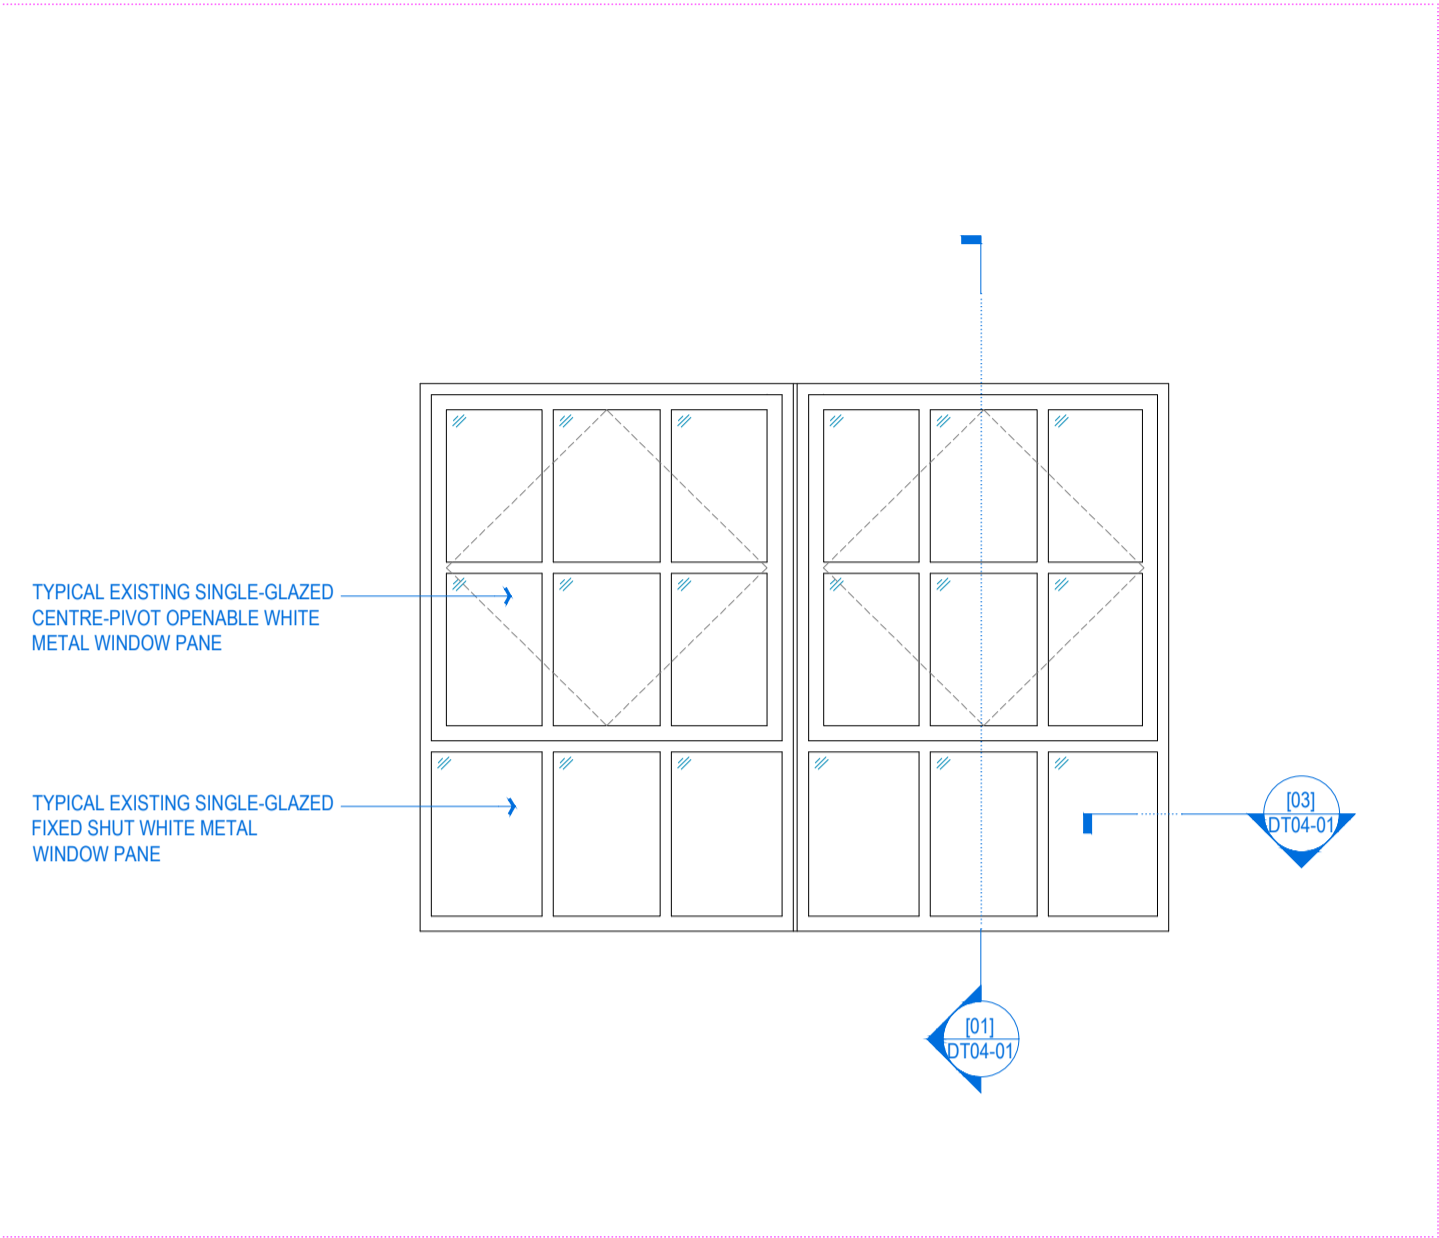


[04] EXISTING WINDOW TYPE 8 (ON ELEVATIONS 3 & 4 - COURTYARD ELEVATIONS)

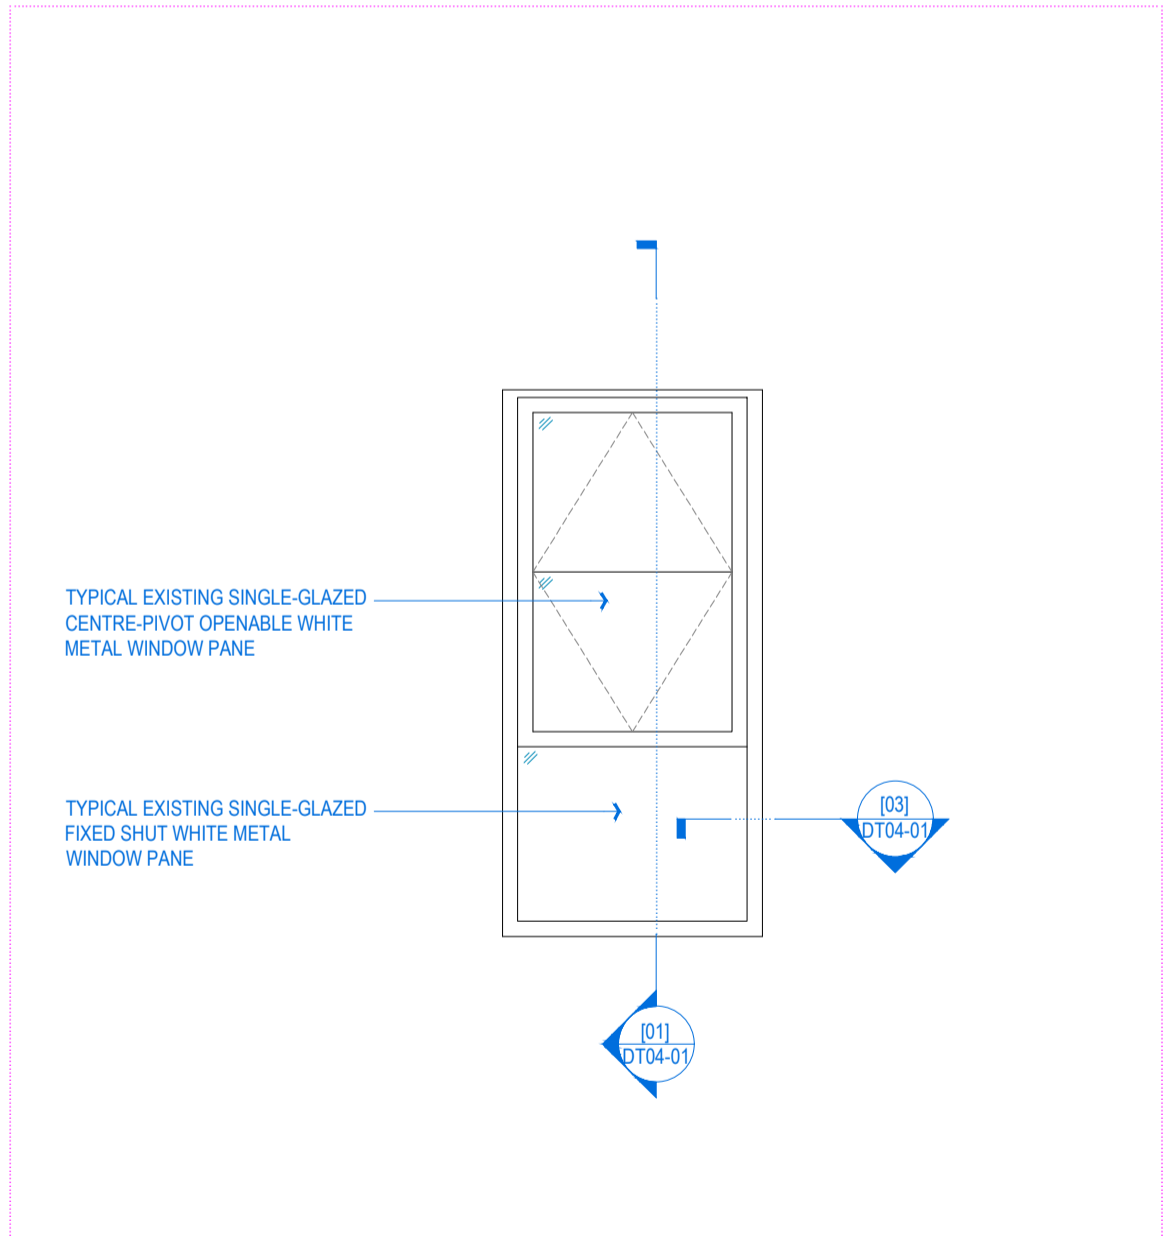


[05] PROPOSED WINDOW TYPE 5 (ON ELEVATION 2 - REAR ELEVATION)

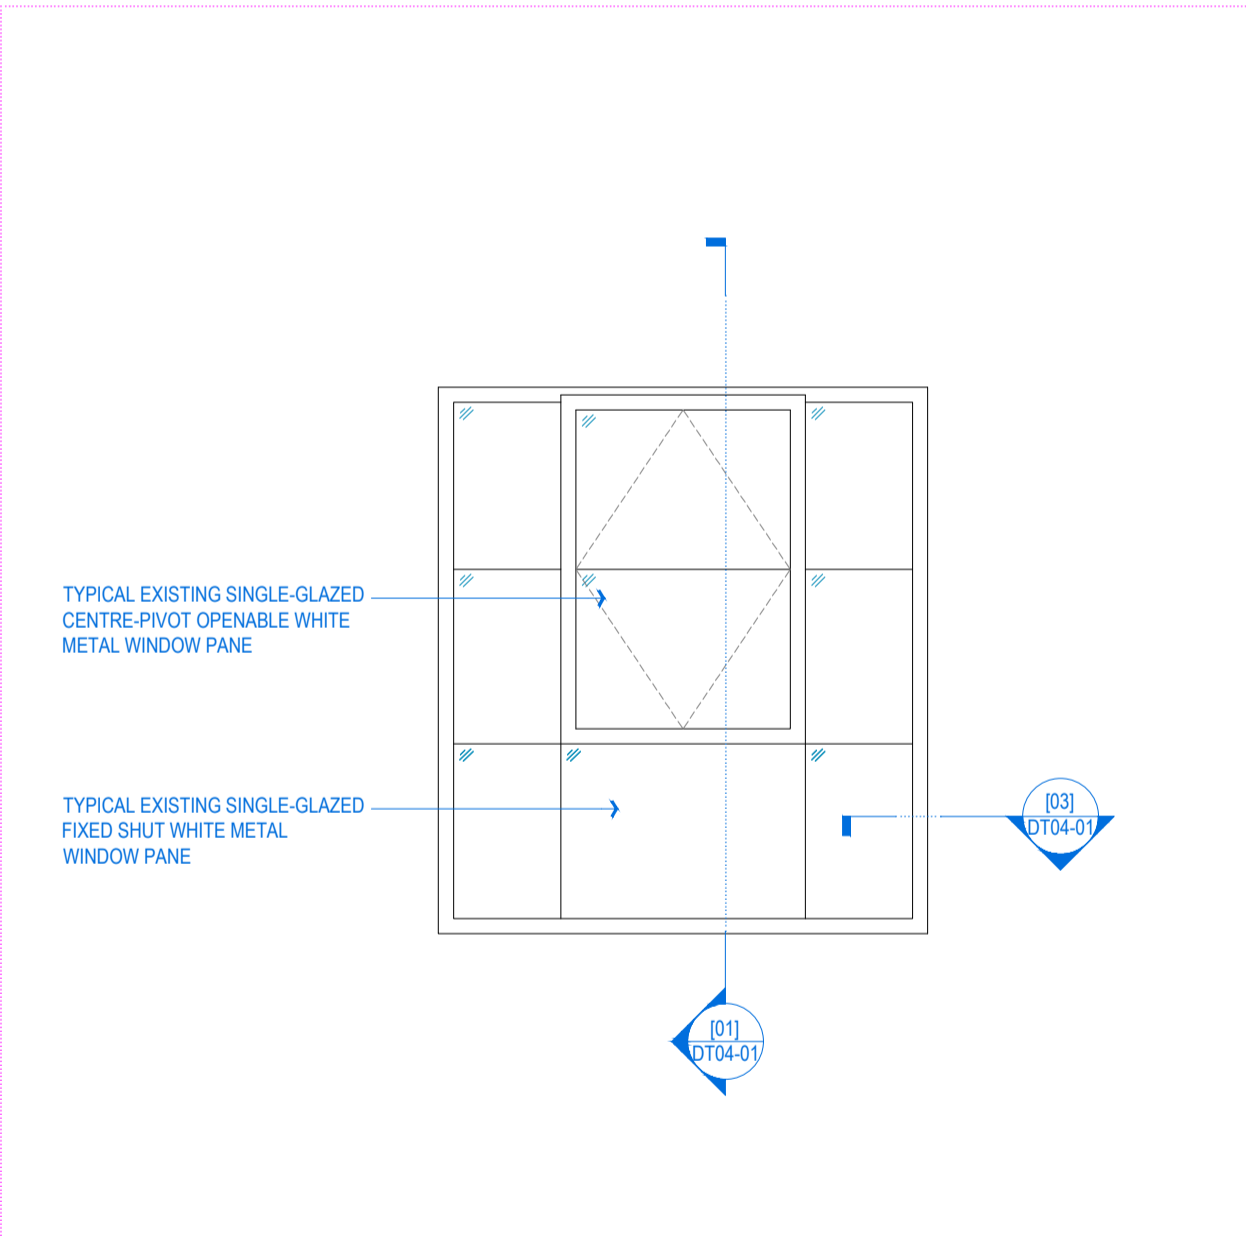

[06] PROPOSED WINDOW TYPE 6 (ON ELEVATION 2 - REAR ELEVATION)

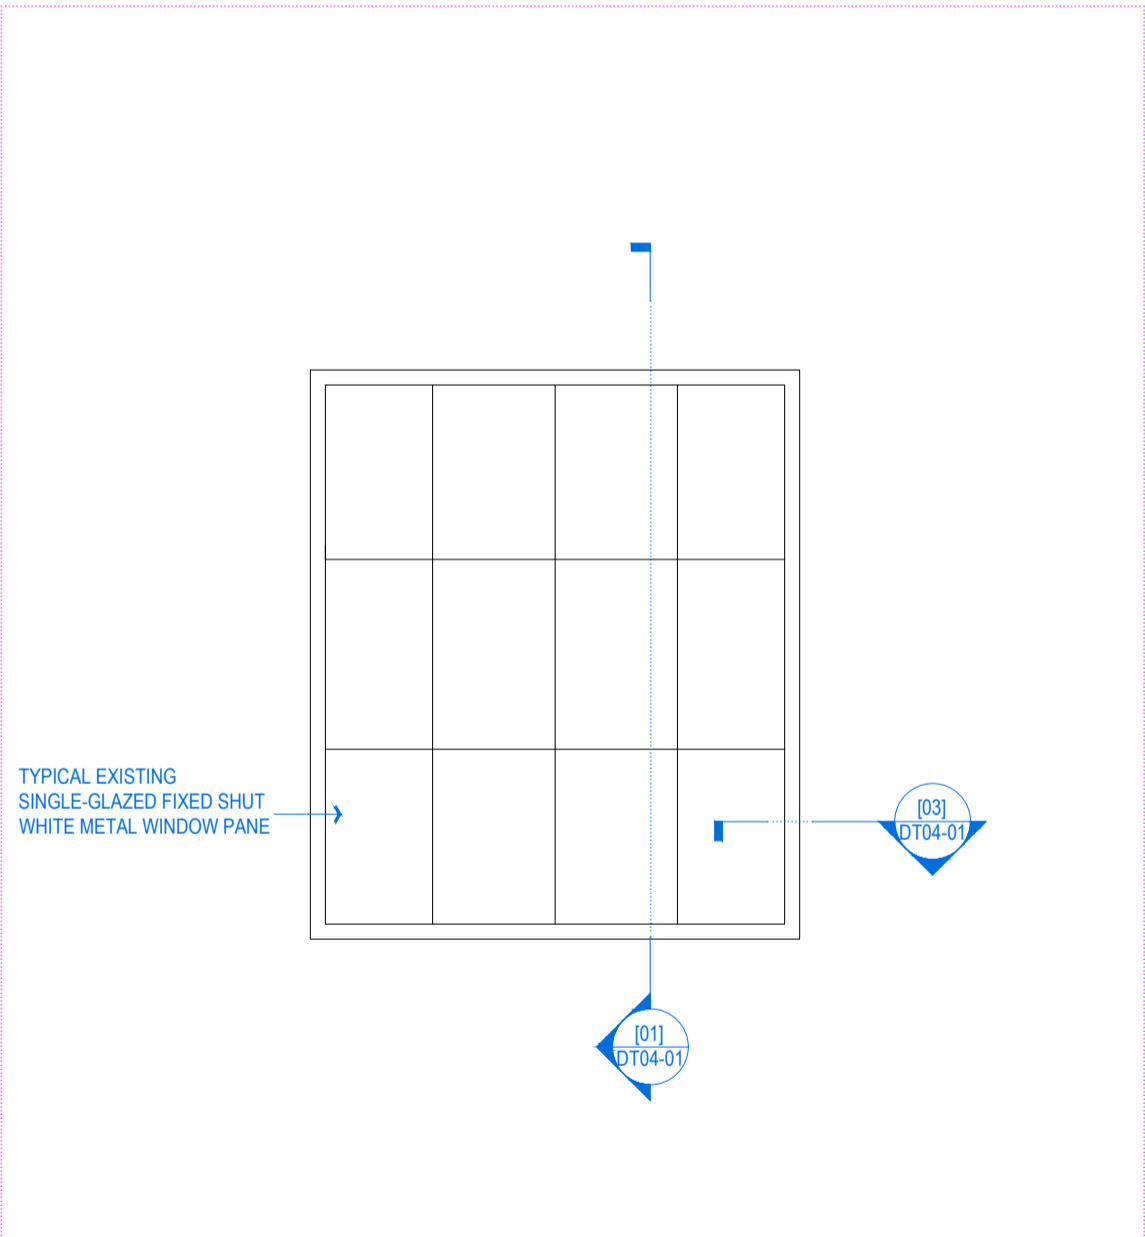

[07] PROPOSED WINDOW TYPE 7 (ON ELEVATION 2 - REAR ELEVATION)

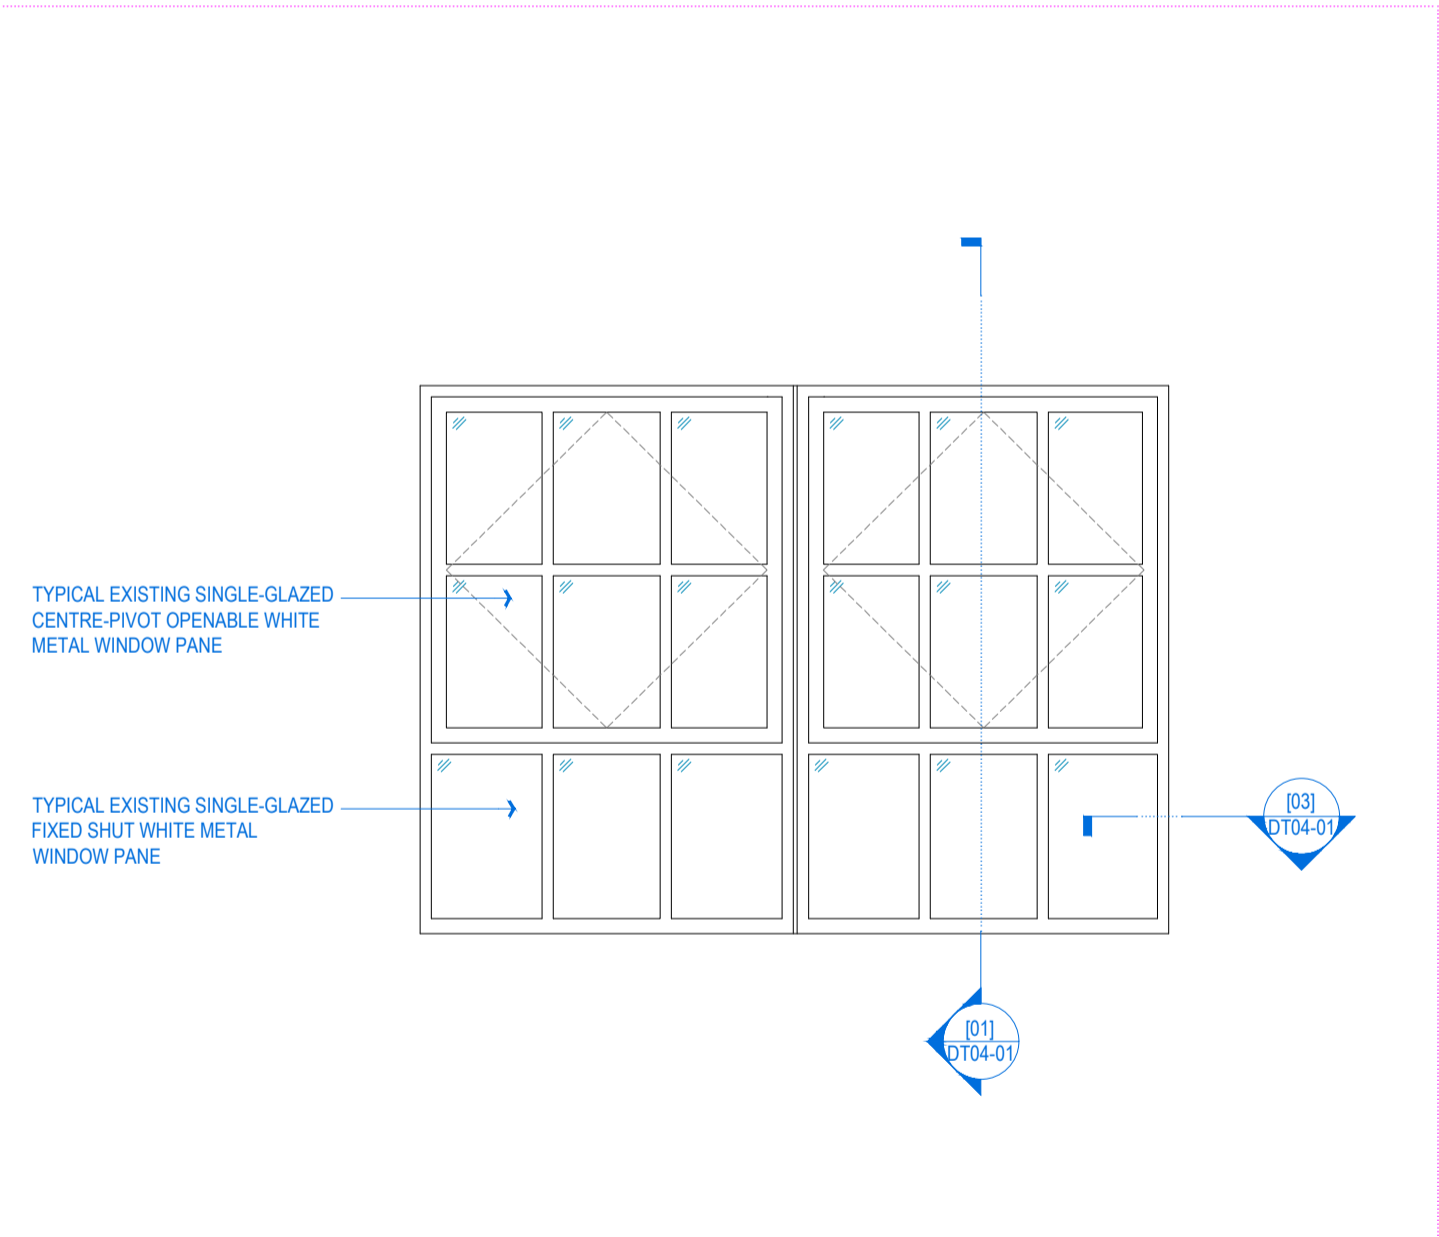

[08] PROPOSED WINDOW TYPE 8 (ON ELEVATIONS 3 & 4 - COURTYARD ELEVATIONS)

NOTE:  
DO NOT SCALE FROM DRAWINGS - EXCEPT FOR PLANNING PURPOSES.  
ALL DISCREPANCIES TO BE REPORTED TO ARCHITECT IMMEDIATELY.  
ALL DIMENSIONS TO BE VERIFIED BY CONTRACTOR ON SITE PRIOR TO THE COMMENCEMENT OF ANY WORKS.

Scale 1:20  
0 200 500 1000 2000mm

P1 25/05/25 Planning application issue

**VIVENDI ARCHITECTS LTD**  
Unit 3, 37 High Street, London, N14 6LD  
Tel/Fax +44 (0)20 3232 4000 email: info@vivendarchitects.com

CLIENT:  
**LAZARI PROPERTIES 1 Ltd.**

PROJECT TITLE:  
**Queens House, 180-182 Tottenham Court Road, Camden, London, W1T 7PD**

DRAWING TITLE:  
**Window Details - Sheet 2**

DRAWN:  
EC  
CHECKED:  
CK  
DESIGNED BY:  
AW  
STATUS:  
**PLA**  
SCALE AT A1:  
**1:20**  
REVISION:  
**P1**

JOB AND DRAWING NO:

**2074-DT04-02**