



this drawing remains the property of fisch design limited and duplication of this drawing in whole or any part is strictly forbidden without prior written permission from fisch design ltd


all structural alterations are to be approved by a structural engineer

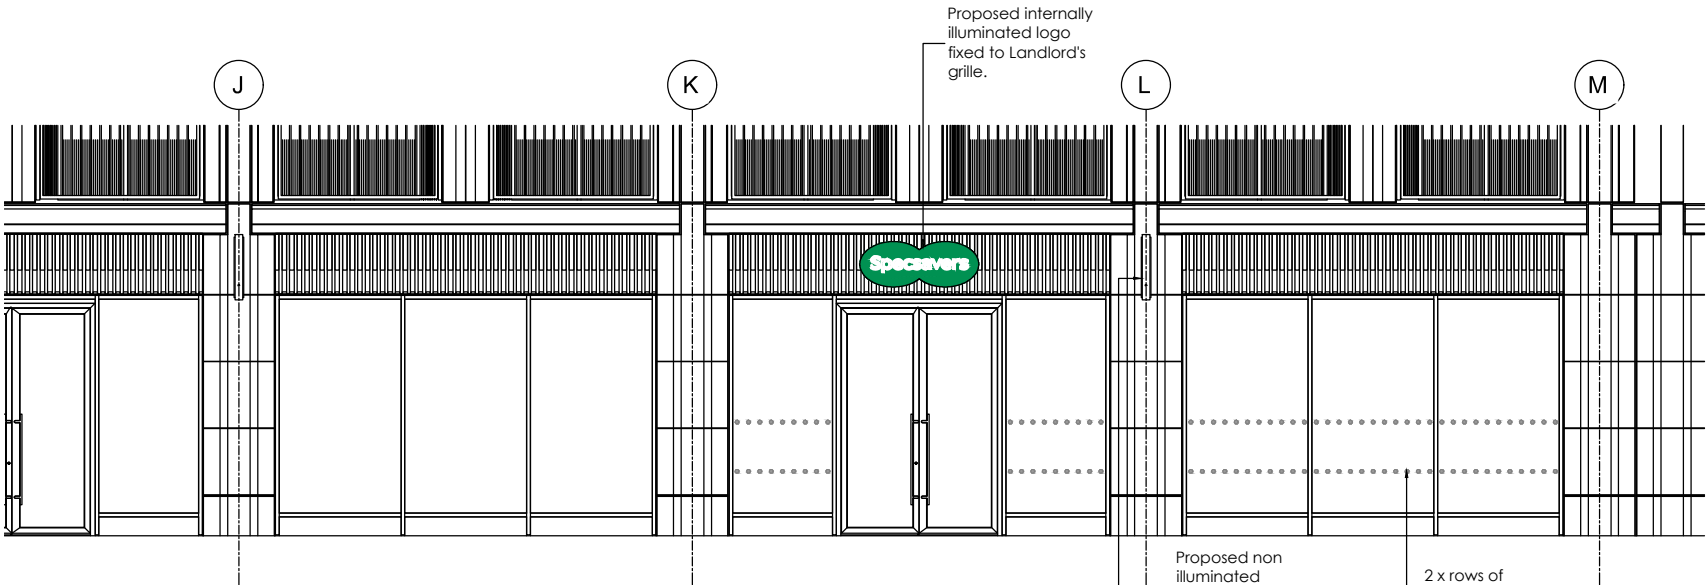


**PROPOSED ELEVATION**  
1:100 @ A3

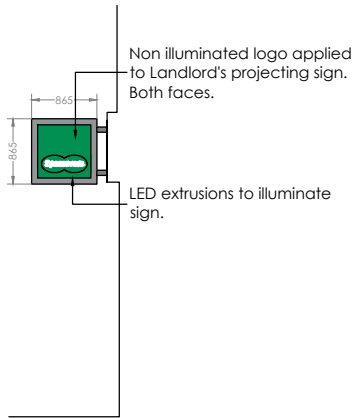

**SECTION**  
1:100 @ A3

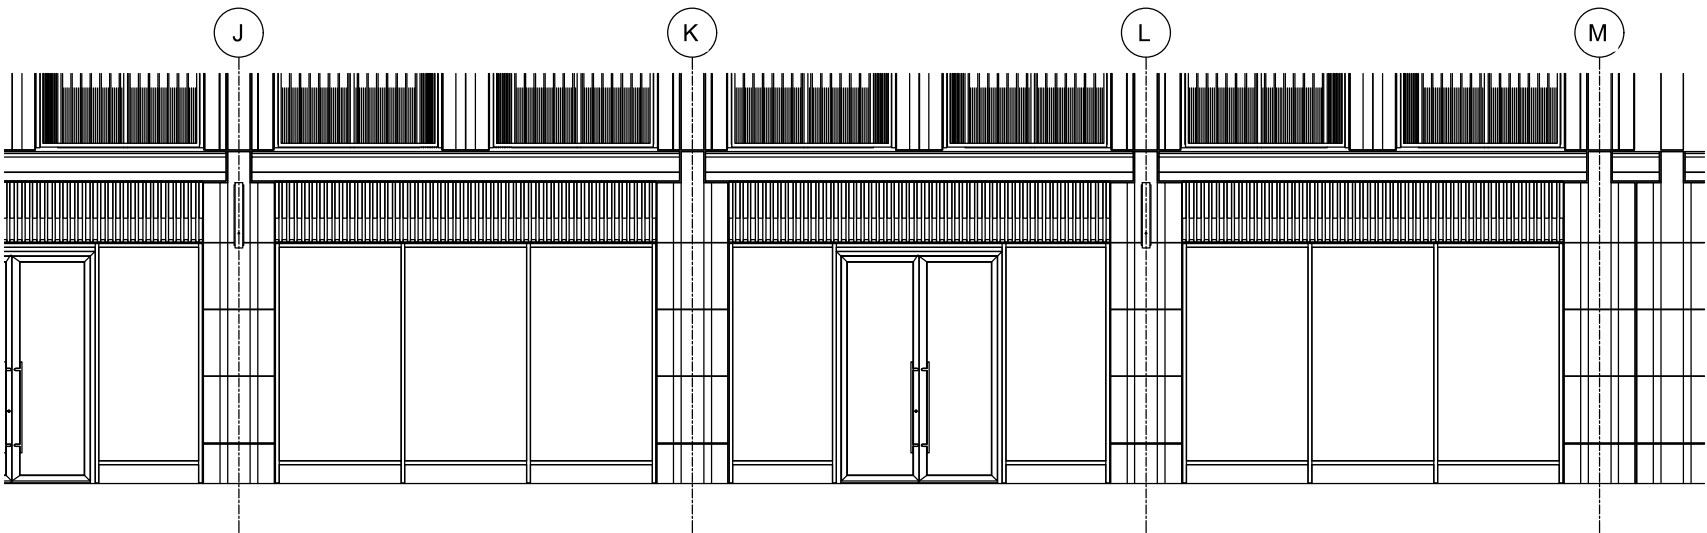

**EXISTING ELEVATION**  
1:100 @ A3

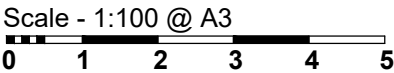

DWG NO:	2436-01	REVISION:	-
CLIENT:	Specsavers		
PROJECT:	The Fitzrovia, Unit 5 237-247 Tottenham Court Road London W1T 7QZ		
TITLE:	Existing & Proposed Shopfront Elevations		
ORIGIN:	EB	CHECKED:	-
SCALE:	1:100@A3	DATE:	08.05.25
<b>fisch</b> STRUCTURED CREATIVITY	FISCH DESIGN LTD		
	1 HERITAGE BUSINESS CENTRE DERBY ROAD, BELPER DERBYSHIRE, DE56 1SW		
+44 (0) 1773 828222 / WWW.FISCHDESIGN.CO.UK / MAIL@FISCHDESIGN.CO.UK			