



SITE PLAN 1:200



LOCATION PLAN 1:1250

**Project Address**  
56A Loveridge Road, NW6 2DT

**Client**  
Lee Rose

**Drawing Title**  
Existing Site and Location Plan

**Drawn**  
ND

**Checked**  
DA

**Approved**  
DA

**Disclaimer**  
Drawings to be read in conjunction with the relevant drawing and specification. Figured dimensions only. Dimensions should not be relied upon for the purposes of ordering material or placing sub-contractor orders. Third parties to take their own site measurements. Site boundaries are indicative only and are subject to confirmation with land registry. A party wall surveyor should be consulted to ascertain whether adjoining owners are notifiable. On planning drawings, all structural beams, openings, lintels and any other bearings are indicative and are subject to review from a structural engineer. All drawings are subject to onsite inspection.

**Drawing No**  
SP - 00


**Date Issued**  
15/05/2025

**Revision**

**North**





**Notes**

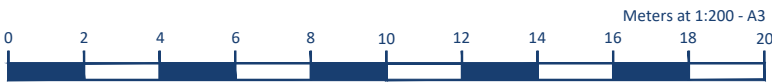

designteam

Phone 0207 495 6561  
Email hello@designteam.co.uk  
Online www.designteam.co.uk  
Office 342 Clapham Rd, SW9 9AJ

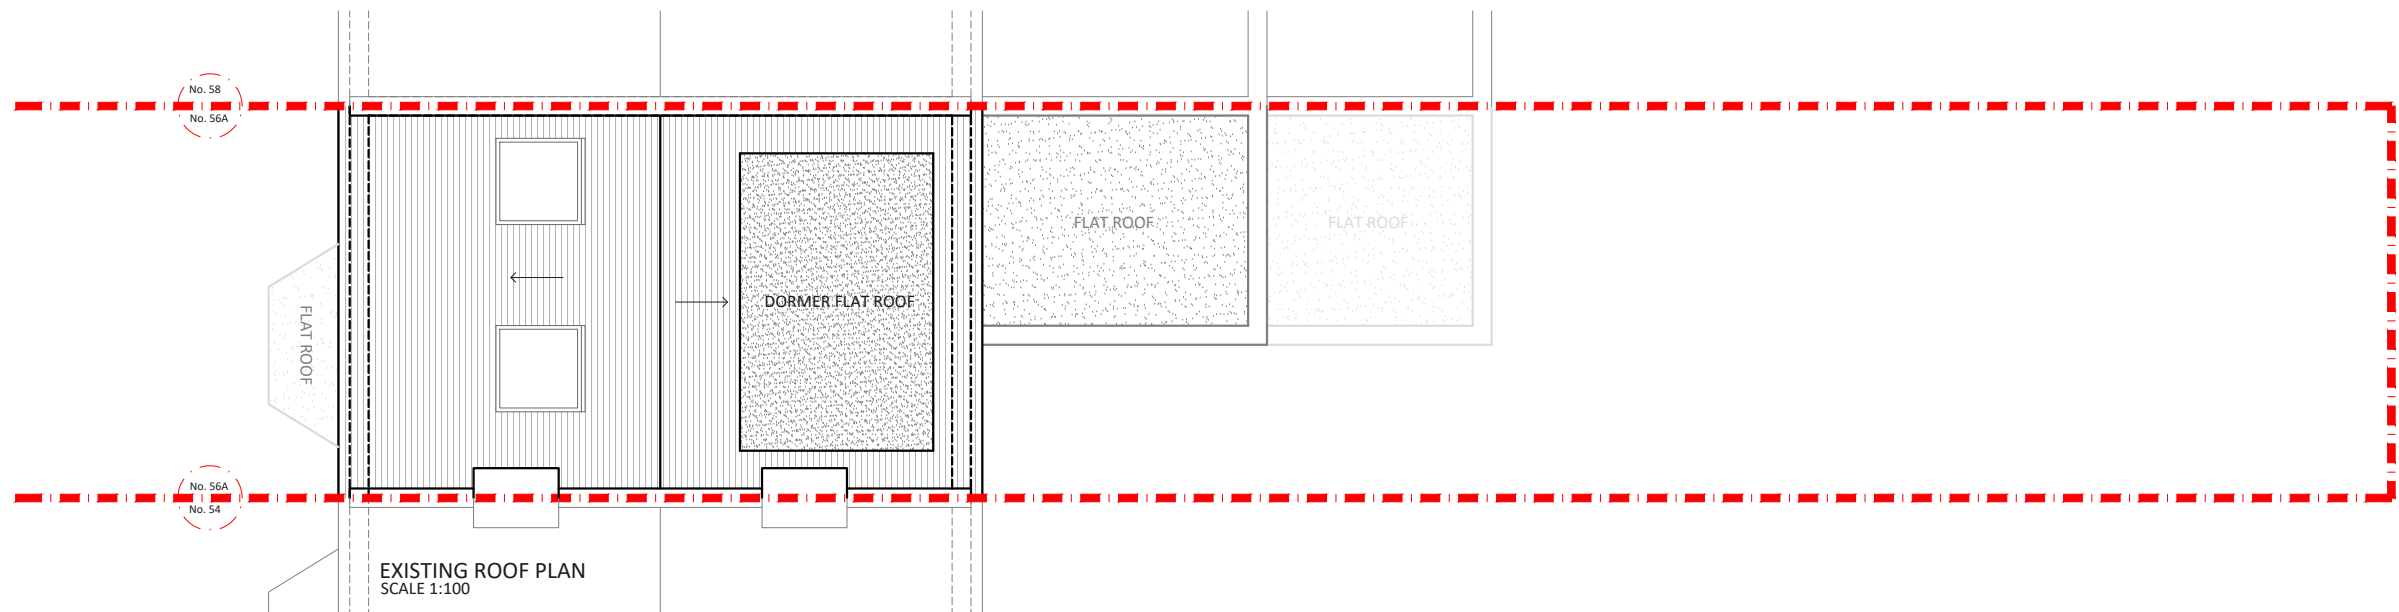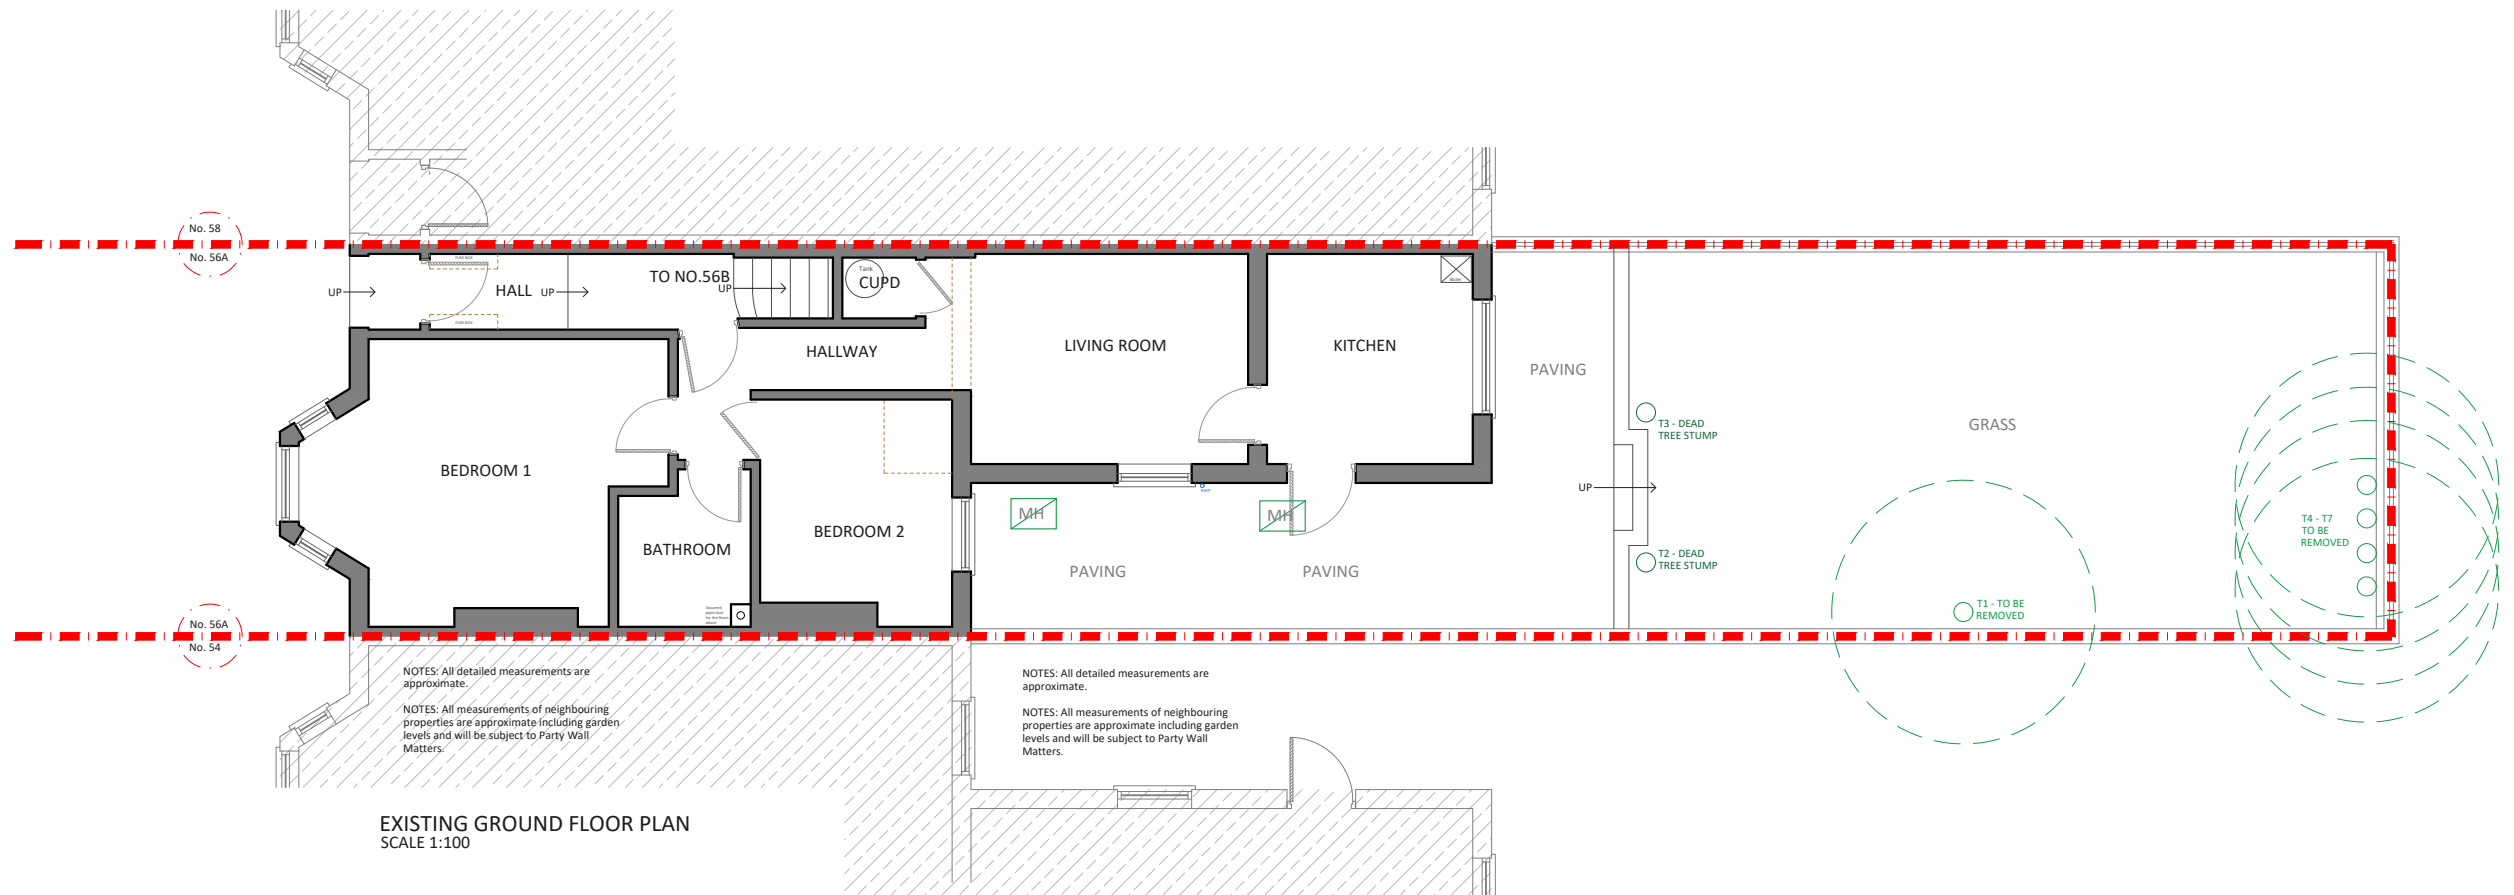

**Project Address**  
56A Loveridge Road, NW6 2DT

**Client**  
Lee Rose

**Drawing Title**  
Existing Ground Floor & Roof Plan

**Drawn**  
ND

**Checked**  
DA

**Approved**  
DA

**Disclaimer**  
Drawings to be read in conjunction with the relevant drawing and specification. Figured dimensions only. Dimensions should not be relied upon for the purposes of ordering material or placing sub-contractor orders. Third parties to take their own site measurements. Site boundaries are indicative only and are subject to confirmation with land registry. A party wall surveyor should be consulted to ascertain whether adjoining owners are notifiable. On planning drawings, all structural beams, openings, lintels and any other bearings are indicative and are subject to review from a structural engineer. All drawings are subject to onsite inspection.

**Drawing No**  
SP - 01

**Date Issued**  
15/05/2025

**Revision**


**Notes**

**North**




designnteam

Phone 0207 495 6561  
Email hello@designnteam.co.uk  
Online www.designnteam.co.uk  
Office 342 Clapham Rd, SW9 9AJ

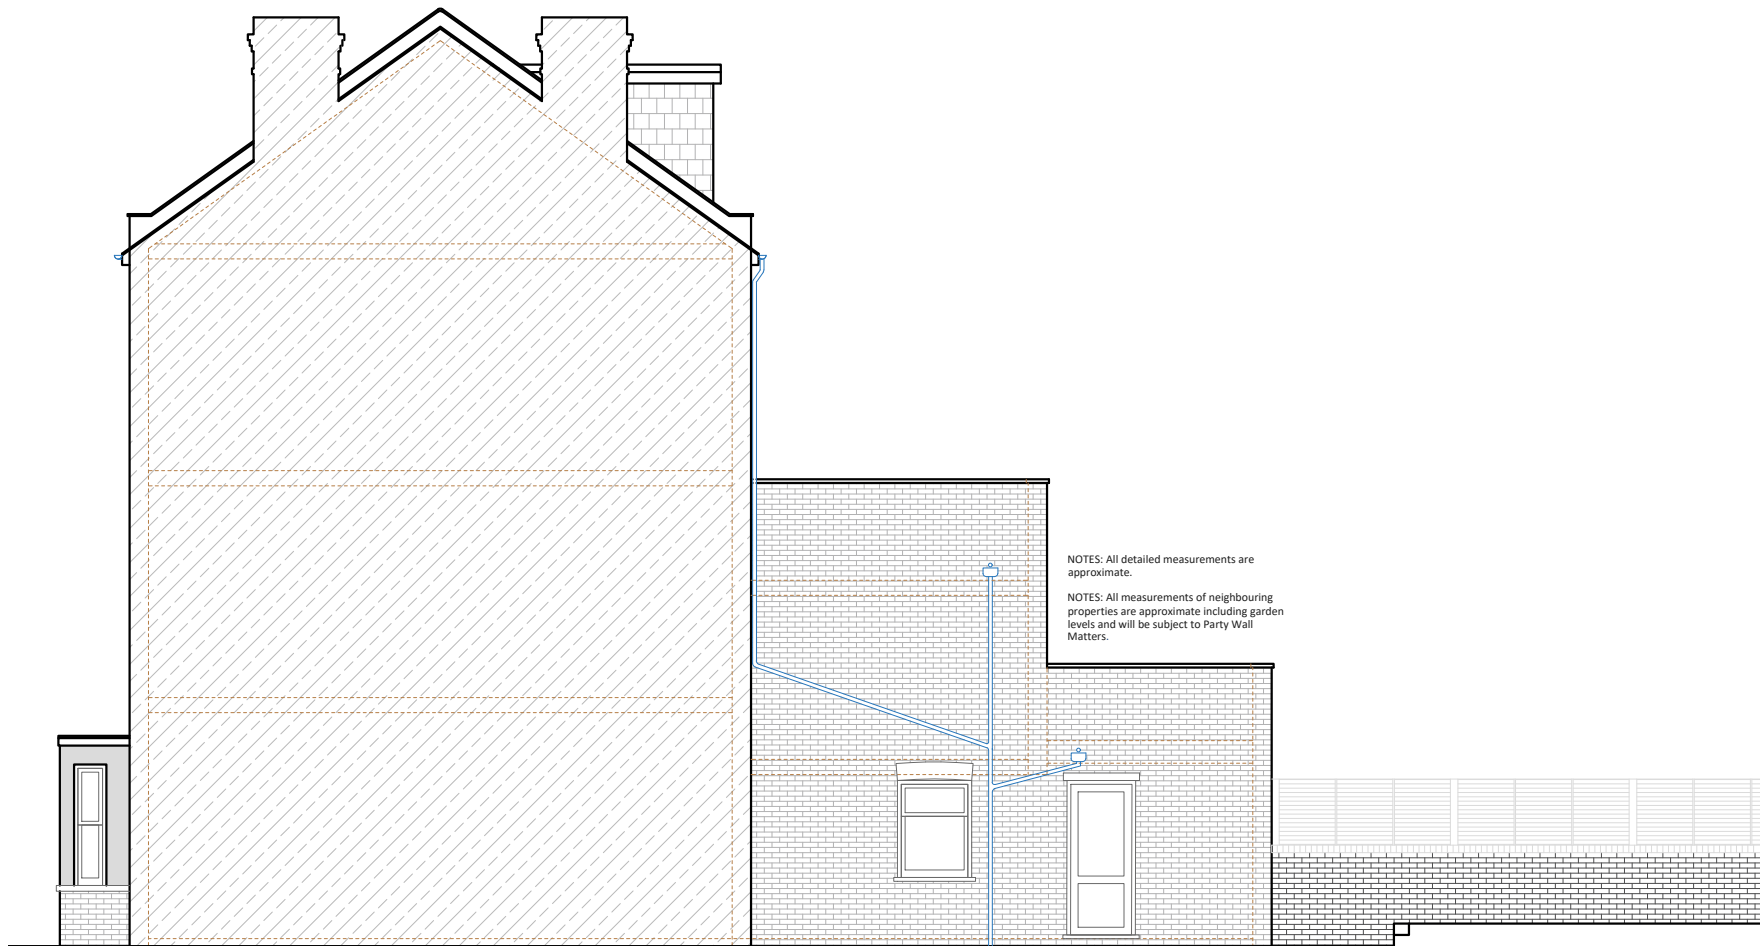

EXISTING SIDE ELEVATION 1  
SCALE 1:100

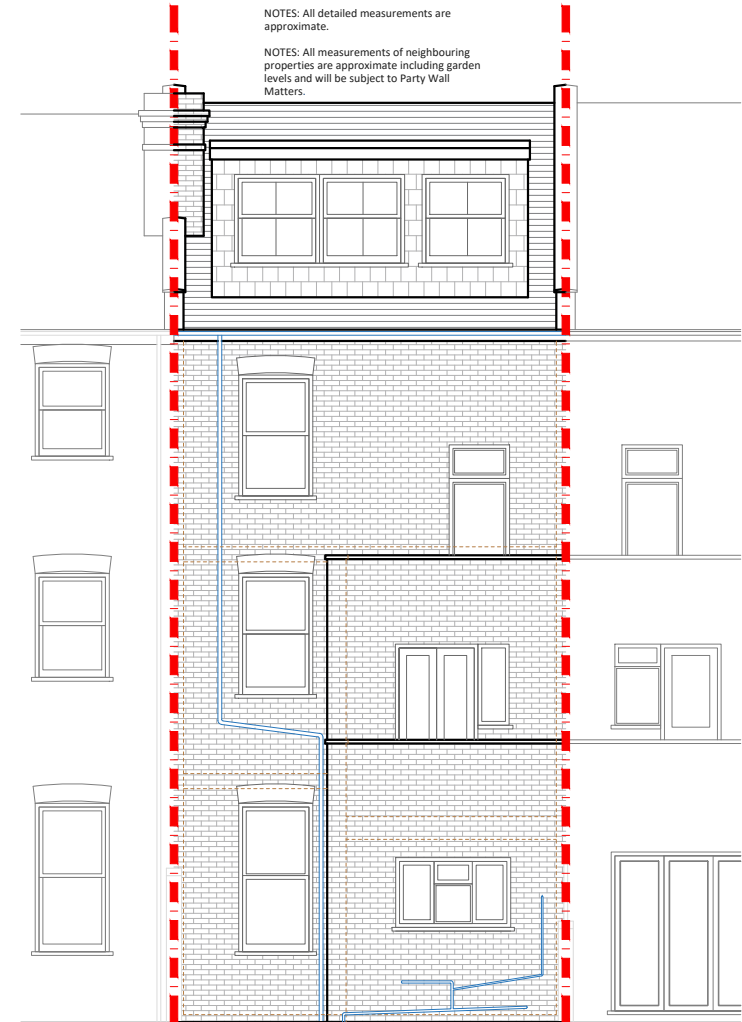

EXISTING REAR ELEVATION  
SCALE 1:100

**Project Address**  
56A Loveridge Road, NW6 2DT

**Client**  
Lee Rose

**Drawing Title**  
Existing Side & Rear Elevations

**Drawn**  
ND

**Checked**  
DA

**Approved**  
DA

### Disclaimer

Drawings to be read in conjunction with the relevant drawing and specification. Figured dimensions only. Dimensions should not be relied upon for the purposes of ordering material or placing sub-contractor orders. Third parties to take their own site measurements. Site boundaries are indicative only and are subject to confirmation with land registry. A party wall surveyor should be consulted to ascertain whether adjoining owners are notifiable. On planning drawings, all structural beams, openings, lintels and any other bearings are indicative and are subject to review from a structural engineer. All drawings are subject to onsite inspection.

**Drawing No**  
SP - 02

**Date Issued**  
15/05/2025

**Revision**


**Notes**

**North**




designnteam

Phone 0207 495 6561 Email hello@designnteam.co.uk  
Online www.designnteam.co.uk Office 342 Clapham Rd, SW9 9AJ

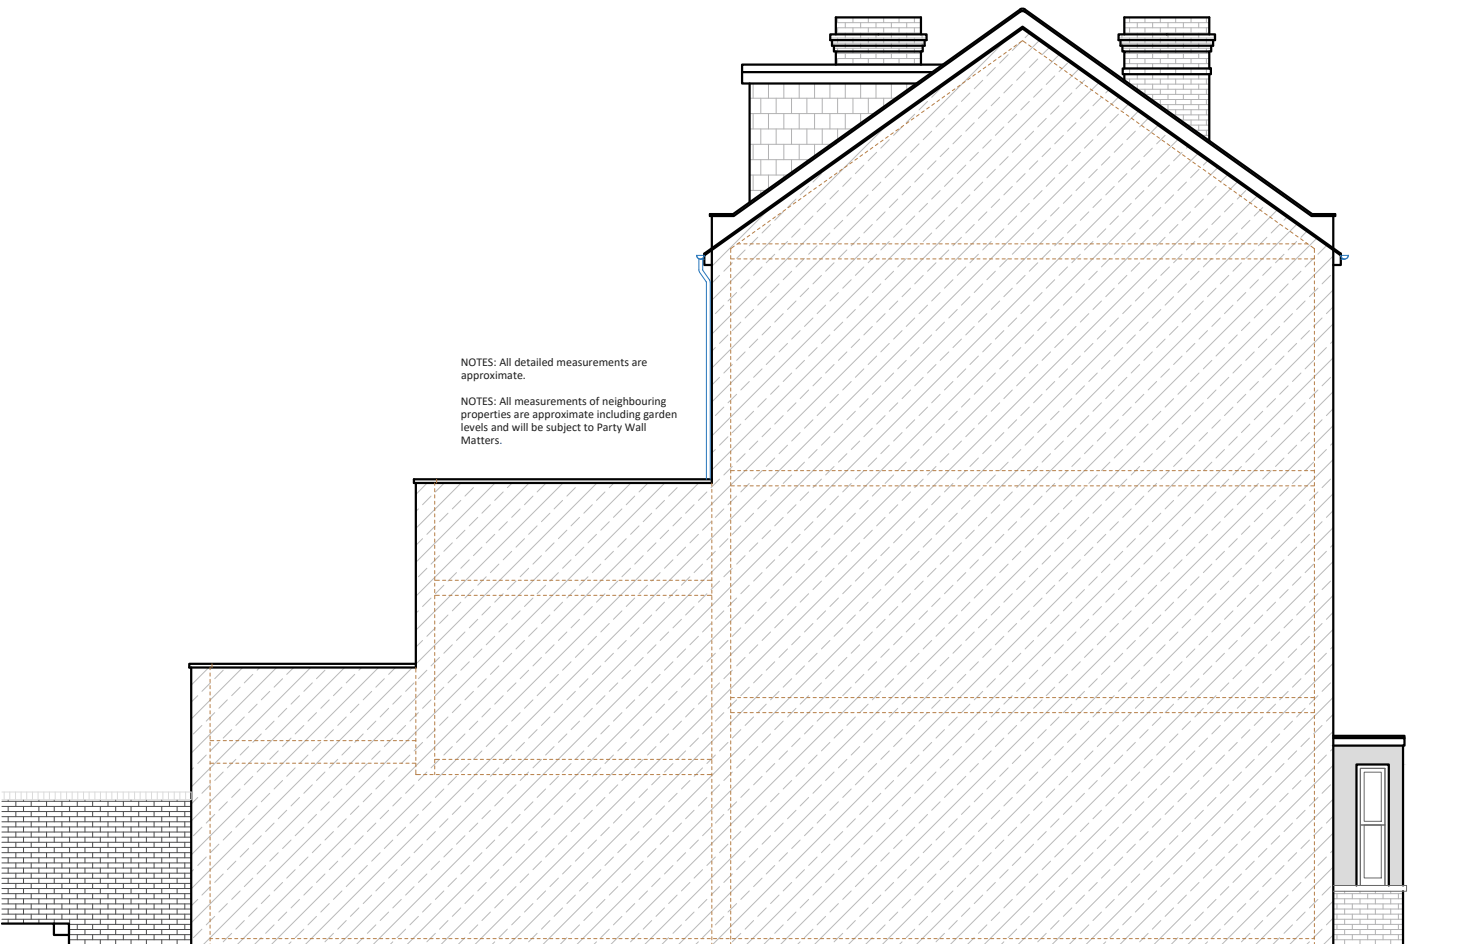

EXISTING SIDE ELEVATION 2  
SCALE 1:100

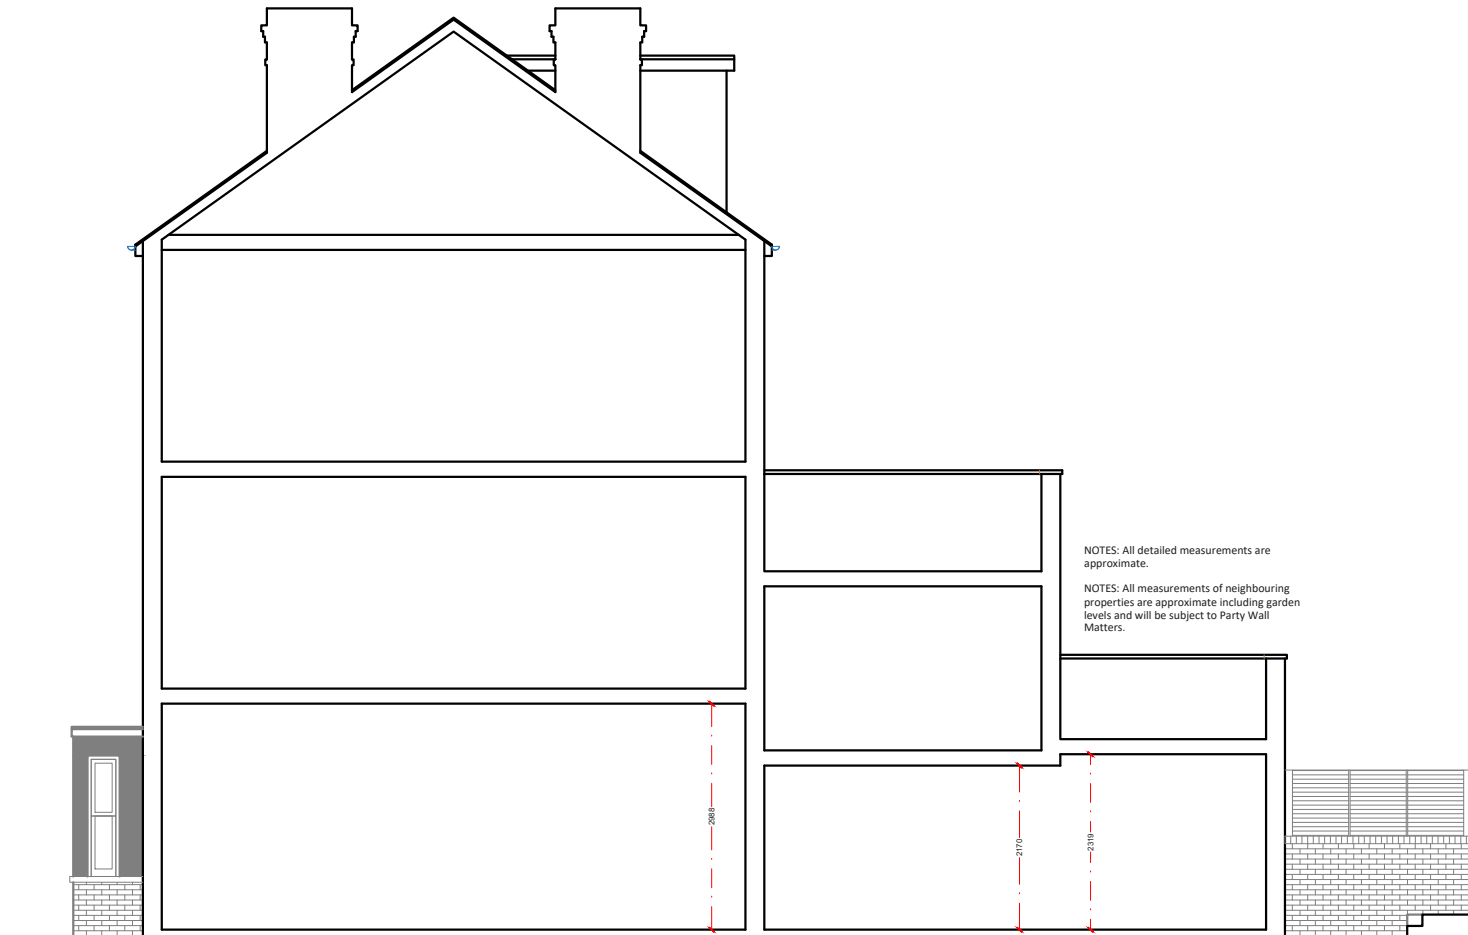



EXISTING CROSS SECTION A-A  
SCALE 1:100

<b>Project Address</b> 56A Loveridge Road, NW6 2DT
<b>Client</b> Lee Rose
<b>Drawing Title</b> Existing Side Elevation & Cross Section A-A

<b>Drawn</b> ND
<b>Checked</b> DA
<b>Approved</b> DA

<b>Disclaimer</b> Drawings to be read in conjunction with the relevant drawing and specification. Figured dimensions only. Dimensions should not be relied upon for the purposes of ordering material or placing sub-contractor orders. Third parties to take their own site measurements. Site boundaries are indicative only and are subject to confirmation with land registry. A party wall surveyor should be consulted to ascertain whether adjoining owners are notifiable. On planning drawings, all structural beams, openings, lintels and any other bearings are indicative and are subject to review from a structural engineer. All drawings are subject to onsite inspection.
--
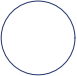
<b>Drawing No</b> SP - 03	<b>Revision</b>	<b>North</b> 
<b>Date Issued</b> 15/05/2025	<b>Notes</b>	
		



designteam

Phone  
0207 495 6561

Online  
www.designteam.co.uk

Email  
hello@designteam.co.uk

Office  
342 Clapham Rd, SW9 9AJ

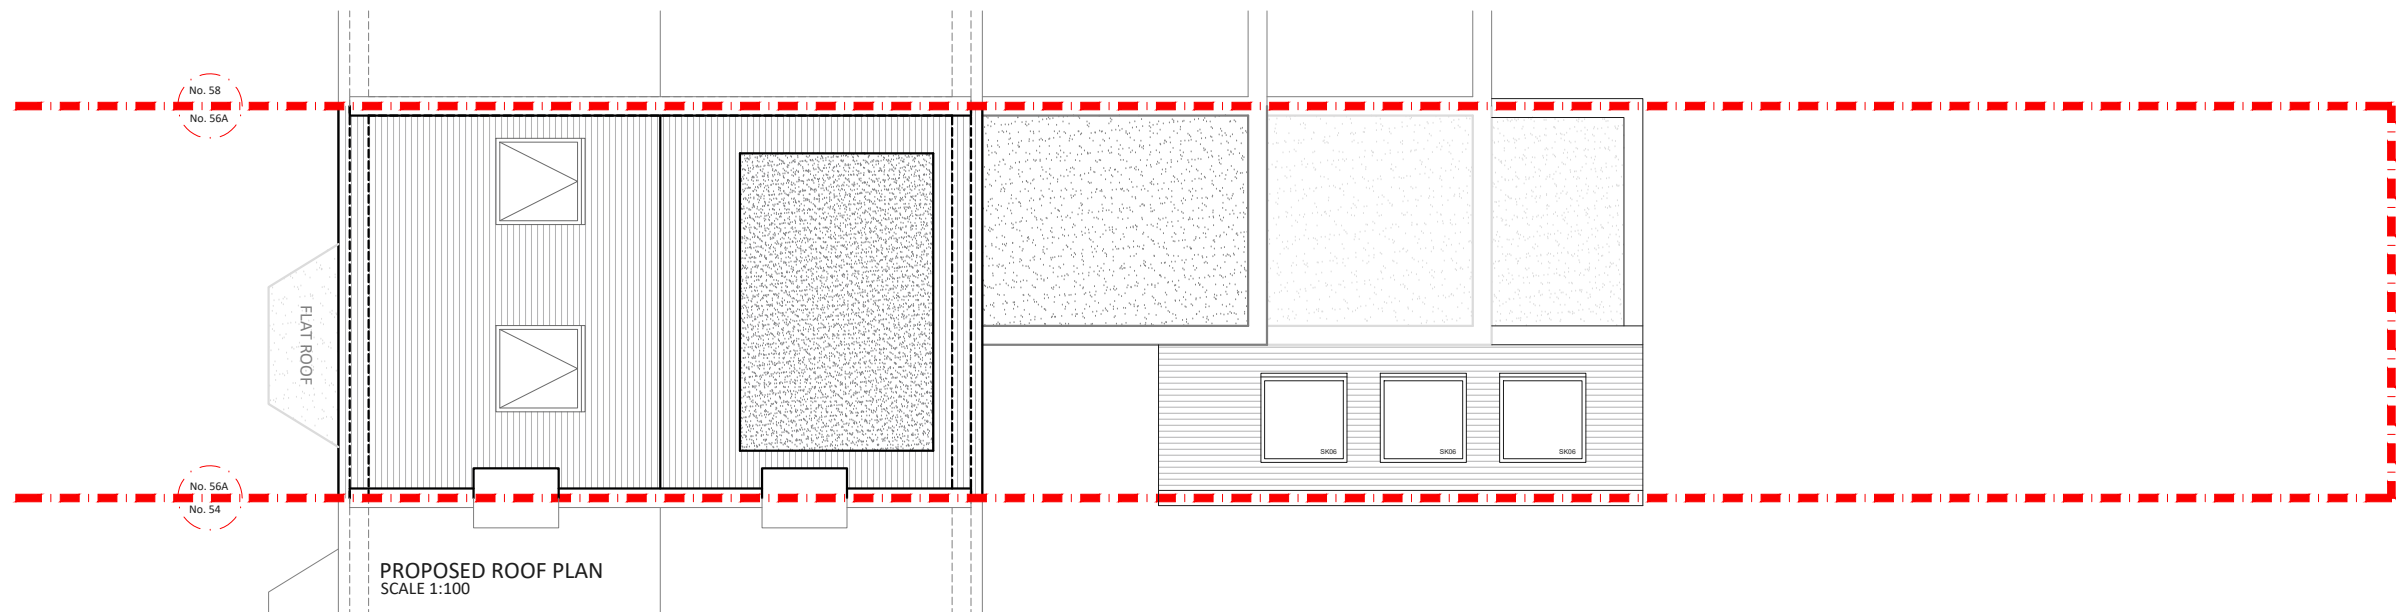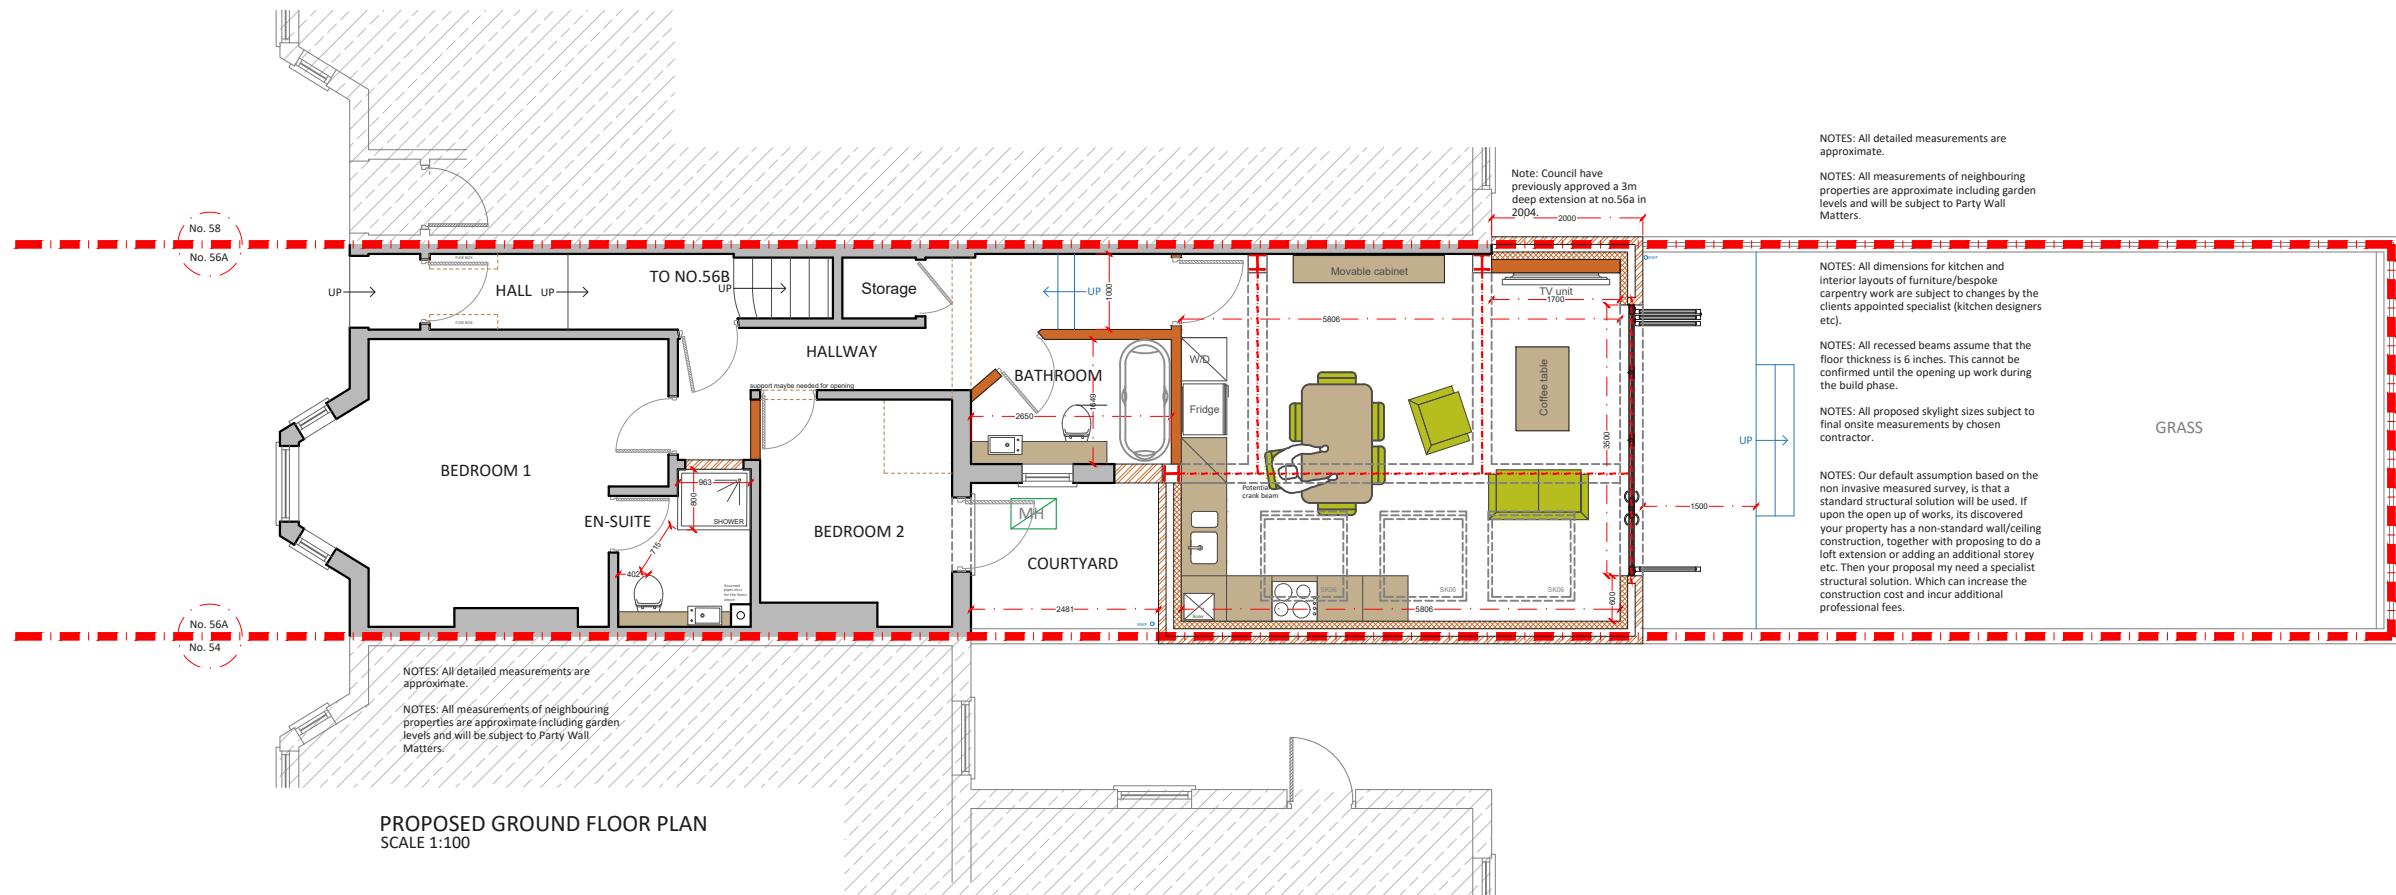

**Project Address**  
56A Loveridge Road, NW6 2DT

**Client**  
Lee Rose

**Drawing Title**  
Proposed Ground Floor & Roof Plan

**Drawn**  
ND

**Checked**  
DA

**Approved**  
DA

**Disclaimer**  
Drawings to be read in conjunction with the relevant drawing and specification. Figured dimensions only. Dimensions should not be relied upon for the purposes of ordering material or placing sub-contractor orders. Third parties to take their own site measurements. Site boundaries are indicative only and are subject to confirmation with land registry. A party wall surveyor should be consulted to ascertain whether adjoining owners are notifiable. On planning drawings, all structural beams, openings, lintels and any other bearings are indicative and are subject to review from a structural engineer. All drawings are subject to onsite inspection.

**Drawing No**  
SP - 04

**Date Issued**  
15/05/2025

**Revision**

**North**




**Notes**




designteam

Phone  
0207 495 6561  
Email  
hello@designteam.co.uk  
Online  
www.designteam.co.uk  
Office  
342 Clapham Rd, SW9 9AJ



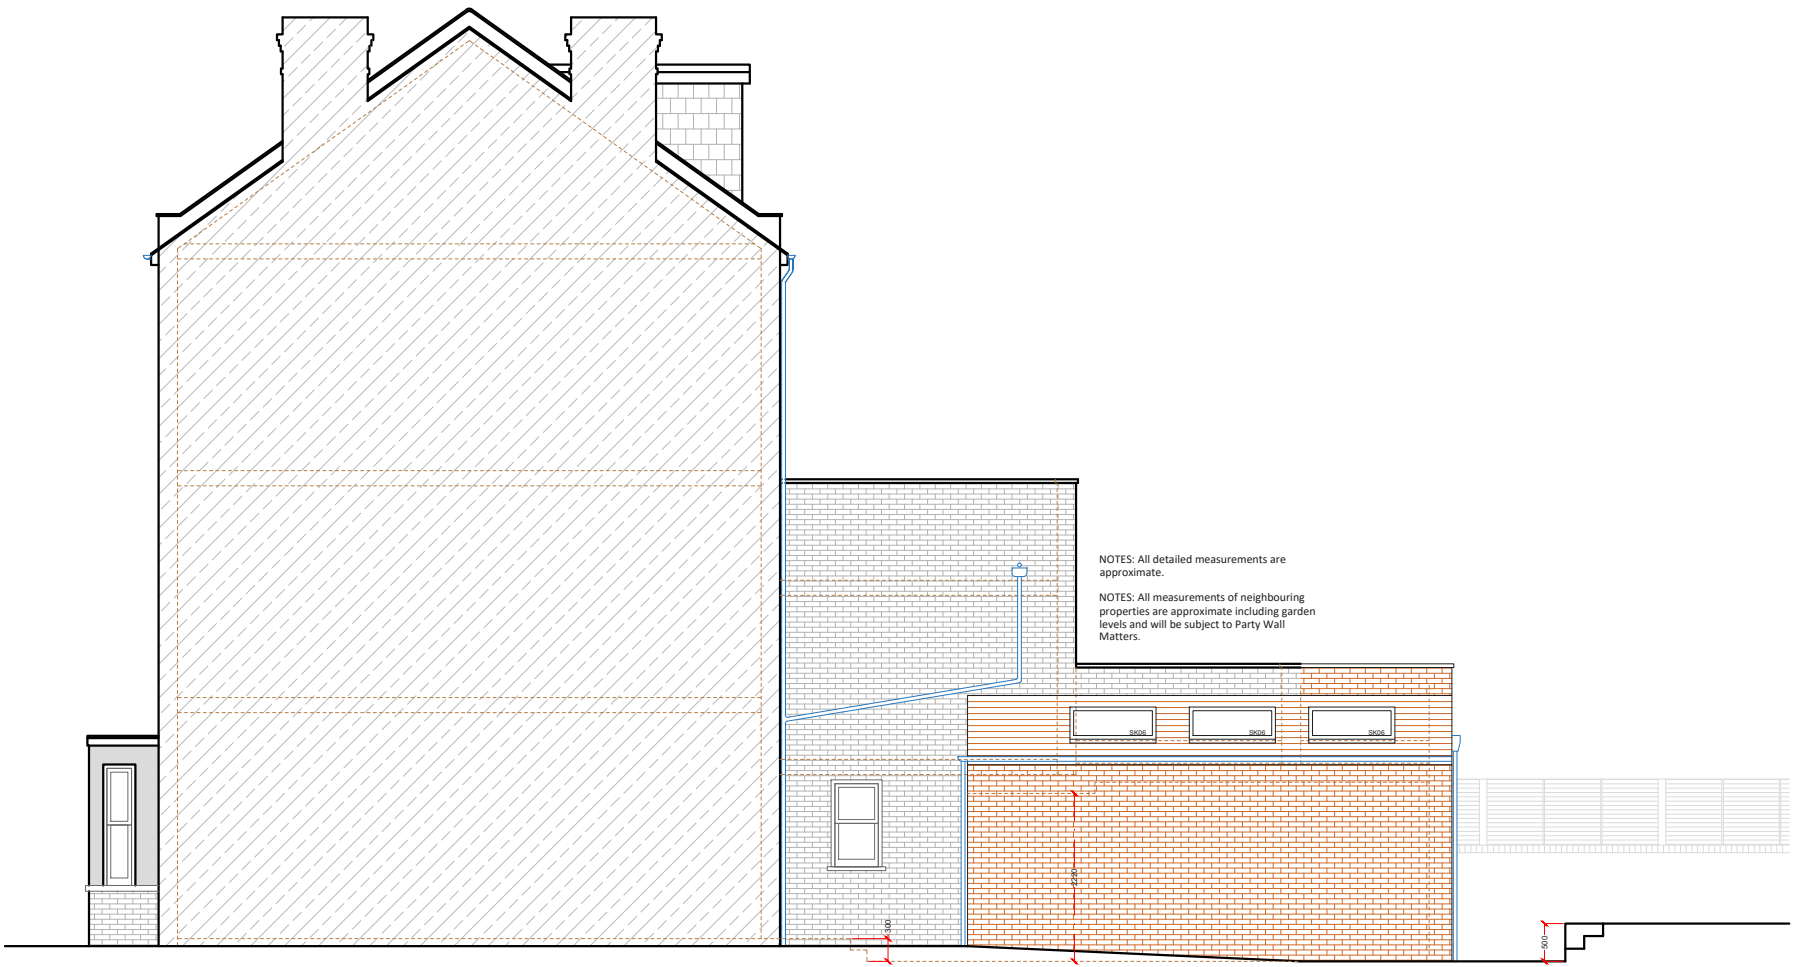

PROPOSED SIDE ELEVATION 1  
SCALE 1:100

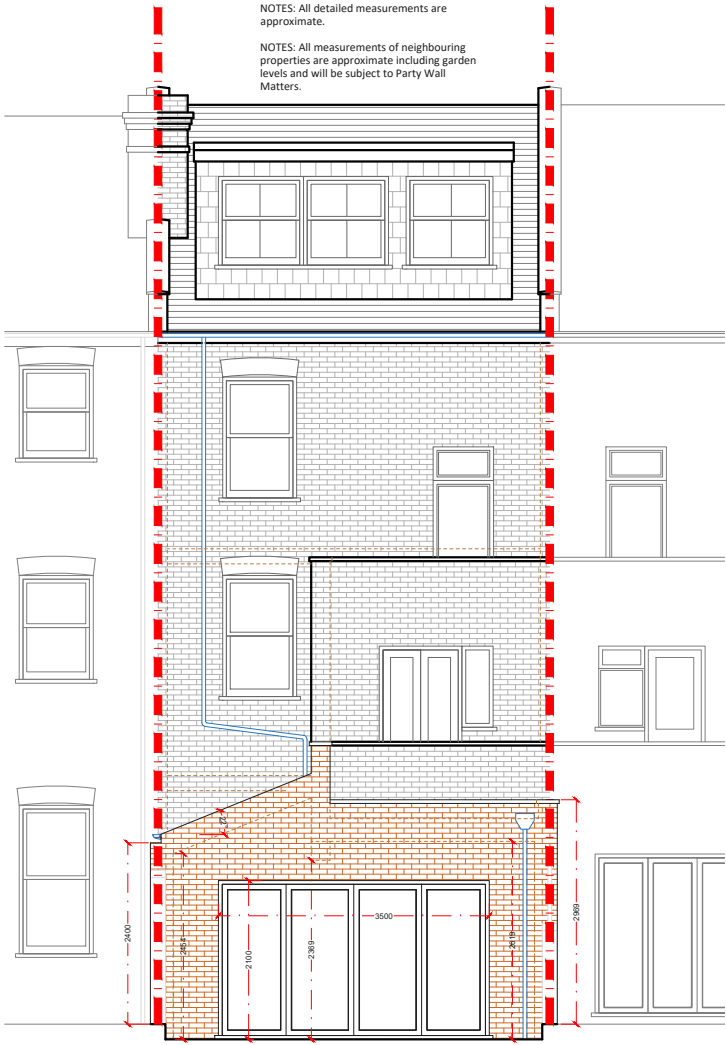

PROPOSED REAR ELEVATION  
SCALE 1:100

**Project Address**

56A Loveridge Road, NW6 2DT

**Client**

Lee Rose

**Drawing Title**

Proposed Side & Rear Elevations

**Drawn**

ND

**Checked**

DA

**Approved**

DA

**Disclaimer**

Drawings to be read in conjunction with the relevant drawing and specification. Figured dimensions only. Dimensions should not be relied upon for the purposes of ordering material or placing sub-contractor orders. Third parties to take their own site measurements. Site boundaries are indicative only and are subject to confirmation with land registry. A party wall surveyor should be consulted to ascertain whether adjoining owners are notifiable. On planning drawings, all structural beams, openings, lintels and any other bearings are indicative and are subject to review from a structural engineer. All drawings are subject to onsite inspection.

**Drawing No**

SP - 05

**Date Issued**

15/05/2025

**Revision**

**North**





**Notes**



designteam

Phone 0207 495 6561 Email hello@designteam.co.uk  
Online www.designteam.co.uk Office 342 Clapham Rd, SW9 9AJ

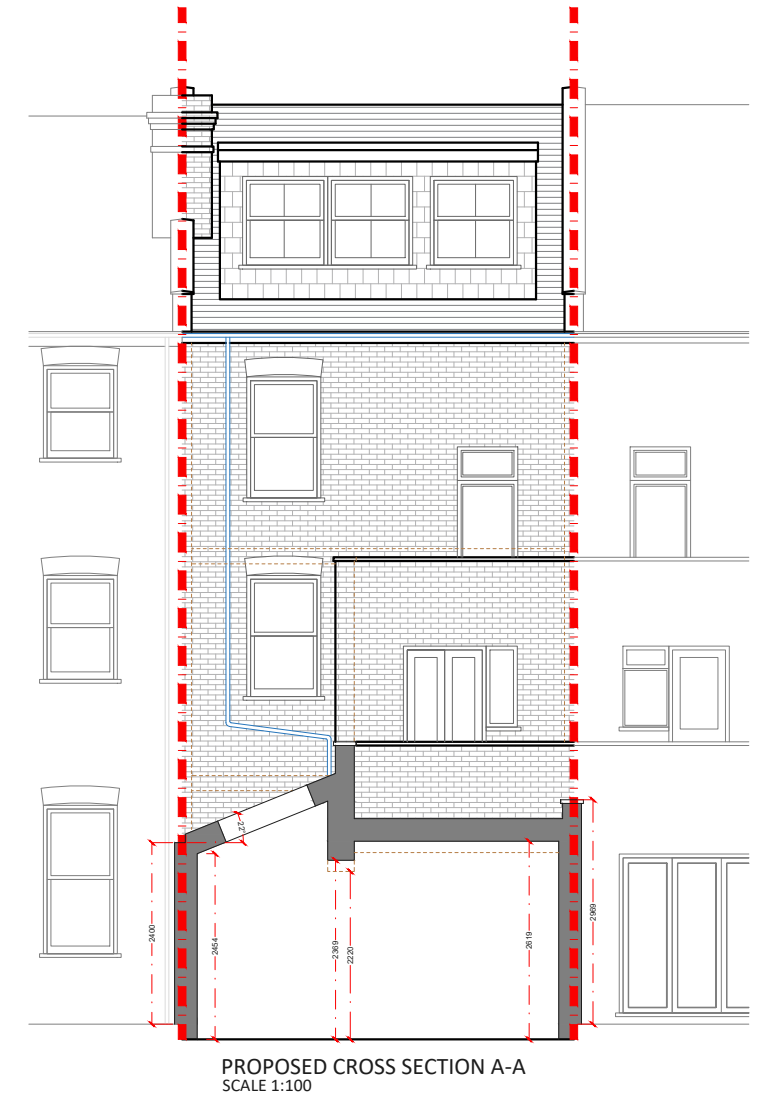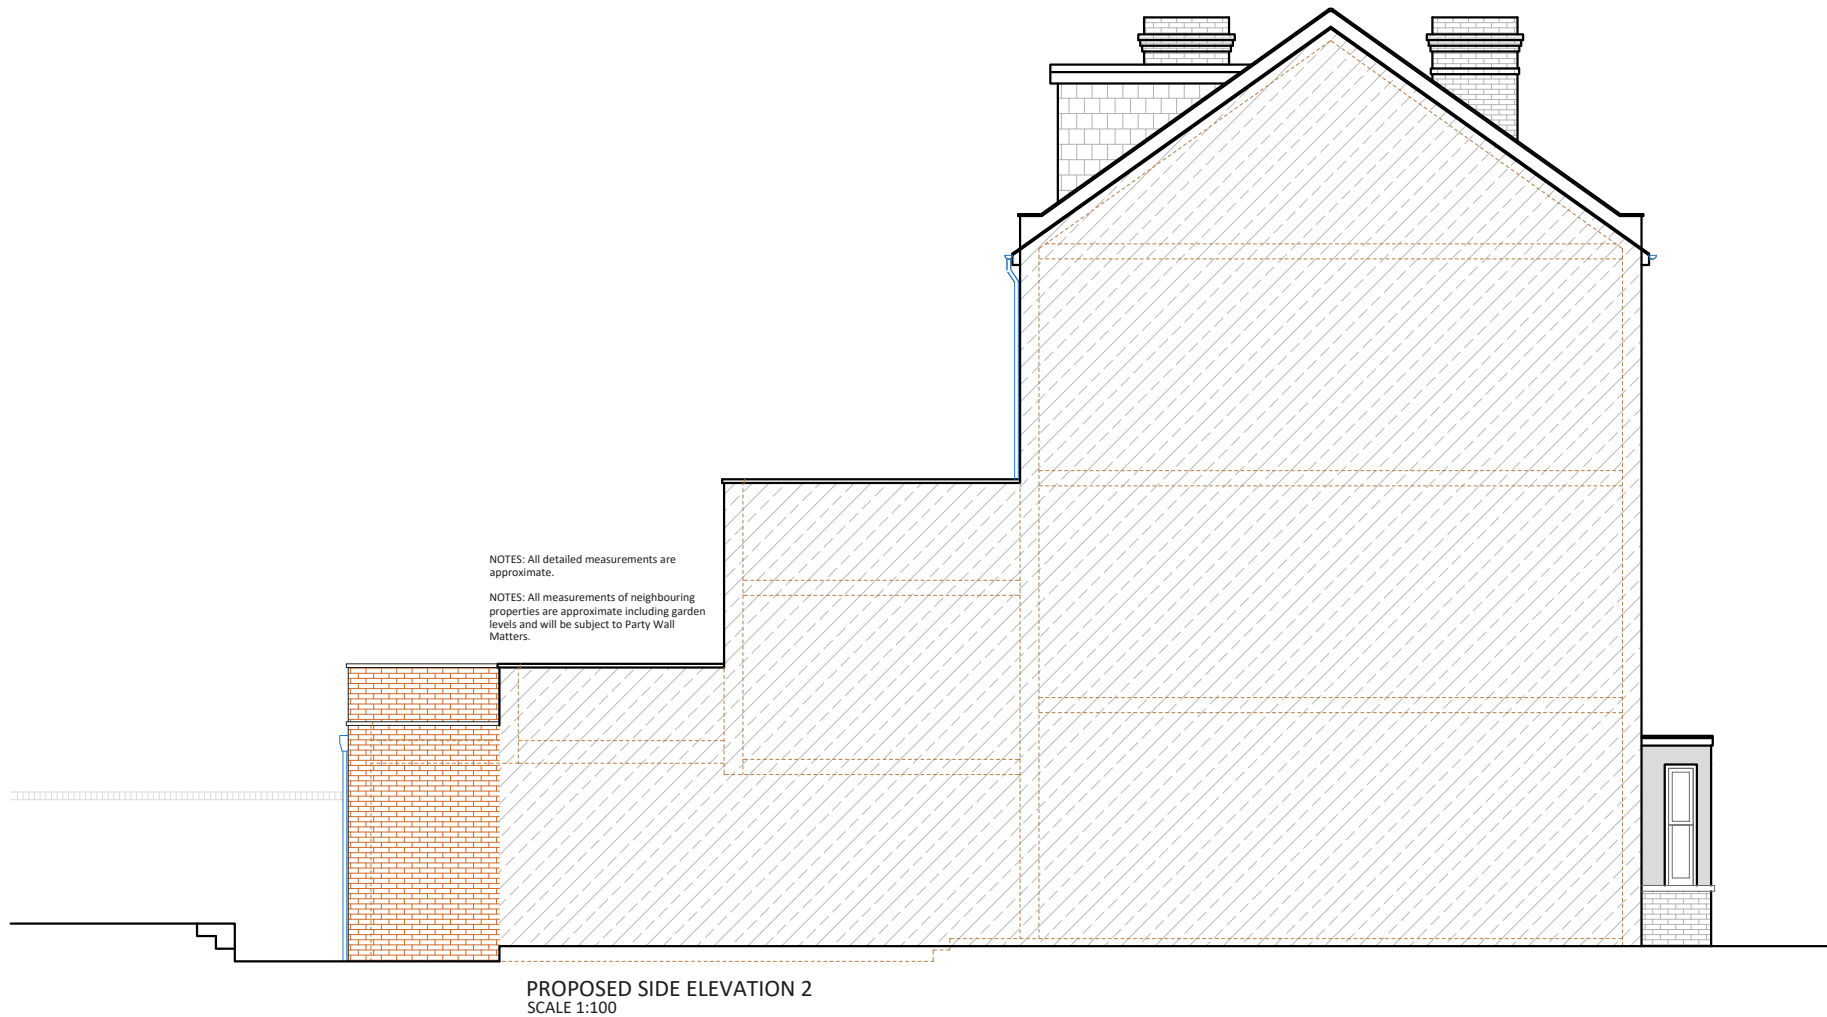

**Project Address**  
56A Loveridge Road, NW6 2DT

**Client**  
Lee Rose

**Drawing Title**  
Proposed Side Elevation & Cross Section A-A

**Drawn**  
ND

**Checked**  
DA

**Approved**  
DA

**Disclaimer**  
Drawings to be read in conjunction with the relevant drawing and specification. Figured dimensions only. Dimensions should not be relied upon for the purposes of ordering material or placing sub-contractor orders. Third parties to take their own site measurements. Site boundaries are indicative only and are subject to confirmation with land registry. A party wall surveyor should be consulted to ascertain whether adjoining owners are notifiable. On planning drawings, all structural beams, openings, lintels and any other bearings are indicative and are subject to review from a structural engineer. All drawings are subject to onsite inspection.

**Drawing No**  
SP - 06

**Date Issued**  
15/05/2025

**Revision**

**Notes**

**North**

Meters at 1:100 - A3

**designteam**

Phone 0207 495 6561  
Email hello@designteam.co.uk  
Office 342 Clapham Rd, SW9 9AJ