


Note
Use figured dimensions only. All dimensions are to be checked on site and any discrepancies, errors or omissions are to be reported to the architect prior to commencement of works.

DRAWING KEY


DEMOLISHED



Existing front elevation

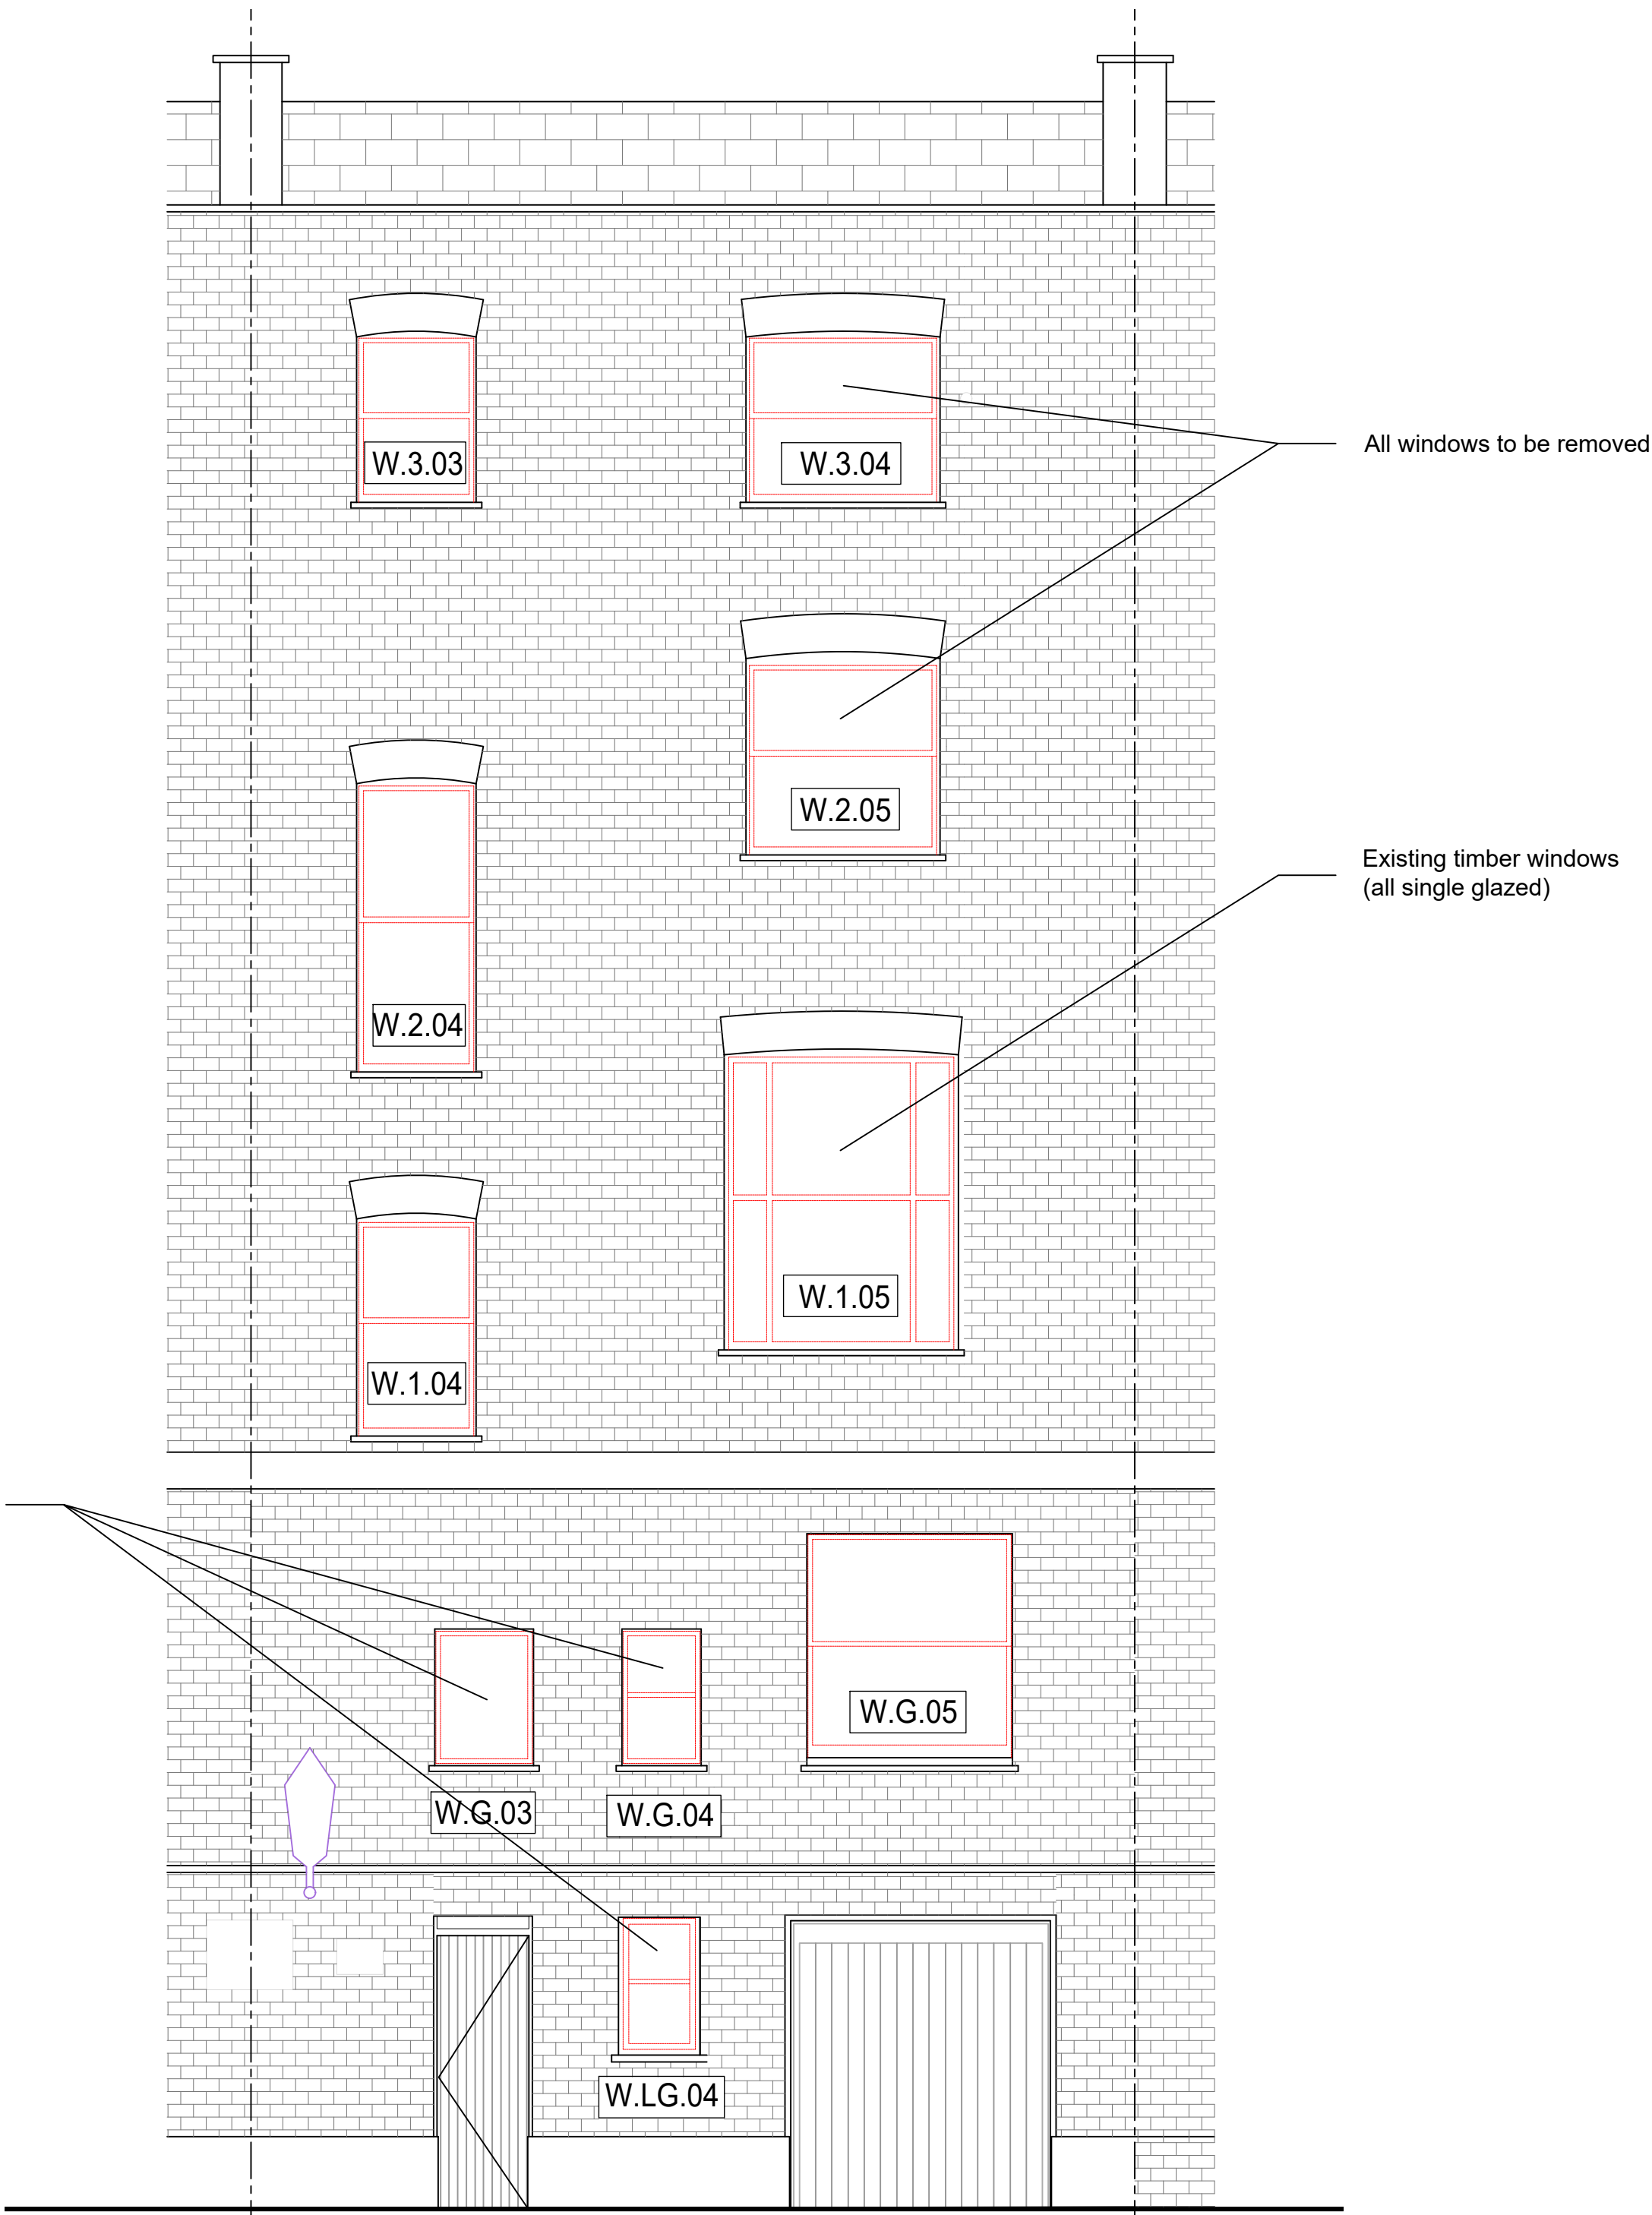

Existing rear elevation

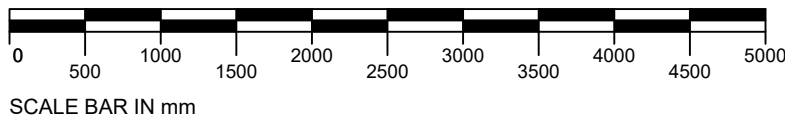

| Rev | Notes | Date | By |
|-----|-------|------|----|
| | | | |

ALL DIMENSIONS APPROXIMATE

SCHEME DESIGN SUBJECT TO
STRUCTURAL ENGINEER /SERVICES ENGINEER,
& PLANNERS COMMENT

Planning



Studios 33-34, 10 Hornsey St, London. N7 8EL
Tel 020 7336 8555 - e-mail - architect@bbpartnership.co.uk

Client
Inbrit Logistics Limited
Unit 3 Sovereign Park
NW10 7QP

Project
25 Chester Terrace
London
NW1 4ND

Drawing
Existing Elevations

| | | |
|--------------------|---------------------------------|-----------------|
| Date 2025-05-23 | Scale 1:50 @ A1 / 1:100 @ A3 | Drawn by WWH |
|--------------------|---------------------------------|-----------------|

| | |
|----------------------|---------------|
| drg.no. GHV - 461 | Revision - |
|----------------------|---------------|