


1063 PROOSED REAR ROOF TERRACE ELEVATION A - SCALE 1:50 @ A3

SCALE

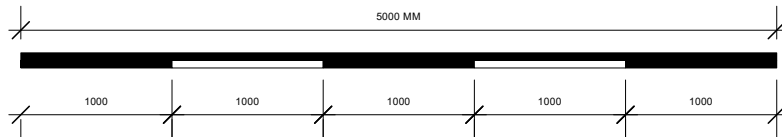


IMPORTANT NOTES:

CLIENT PROPOSED WORKS ARE AIMED AT (1) INSTALLING A LARGER SKYLIGHT TO IMPROVE NATURAL LIGHT INTO REAR OF GROUND FLOOR (2) IMPROVING THE ASPECT OF REAR ROOF AREA FOR CLIENTS LOOKING OUT ONTO FLAT ROOF AREA & (3) IMPROVING MAINTENANCE ACCESS ONTO FLAT ROOF AREA.

ALL STRUCTURAL WORKS TO BE DESIGNED AND INSTALLED UNDER THE SUPERVISION OF THE CLIENT'S STRCTURAL ENGINEER.

PROPOSED WORKS WILL REQUIRE BUILDING CONTROL APPROVAL PRIOR TO COMMENCEMENT ON SITE.

CLIENT TO CONFIRM H&S PROCESS & PRINCIPAL DESIGNER ROLE.

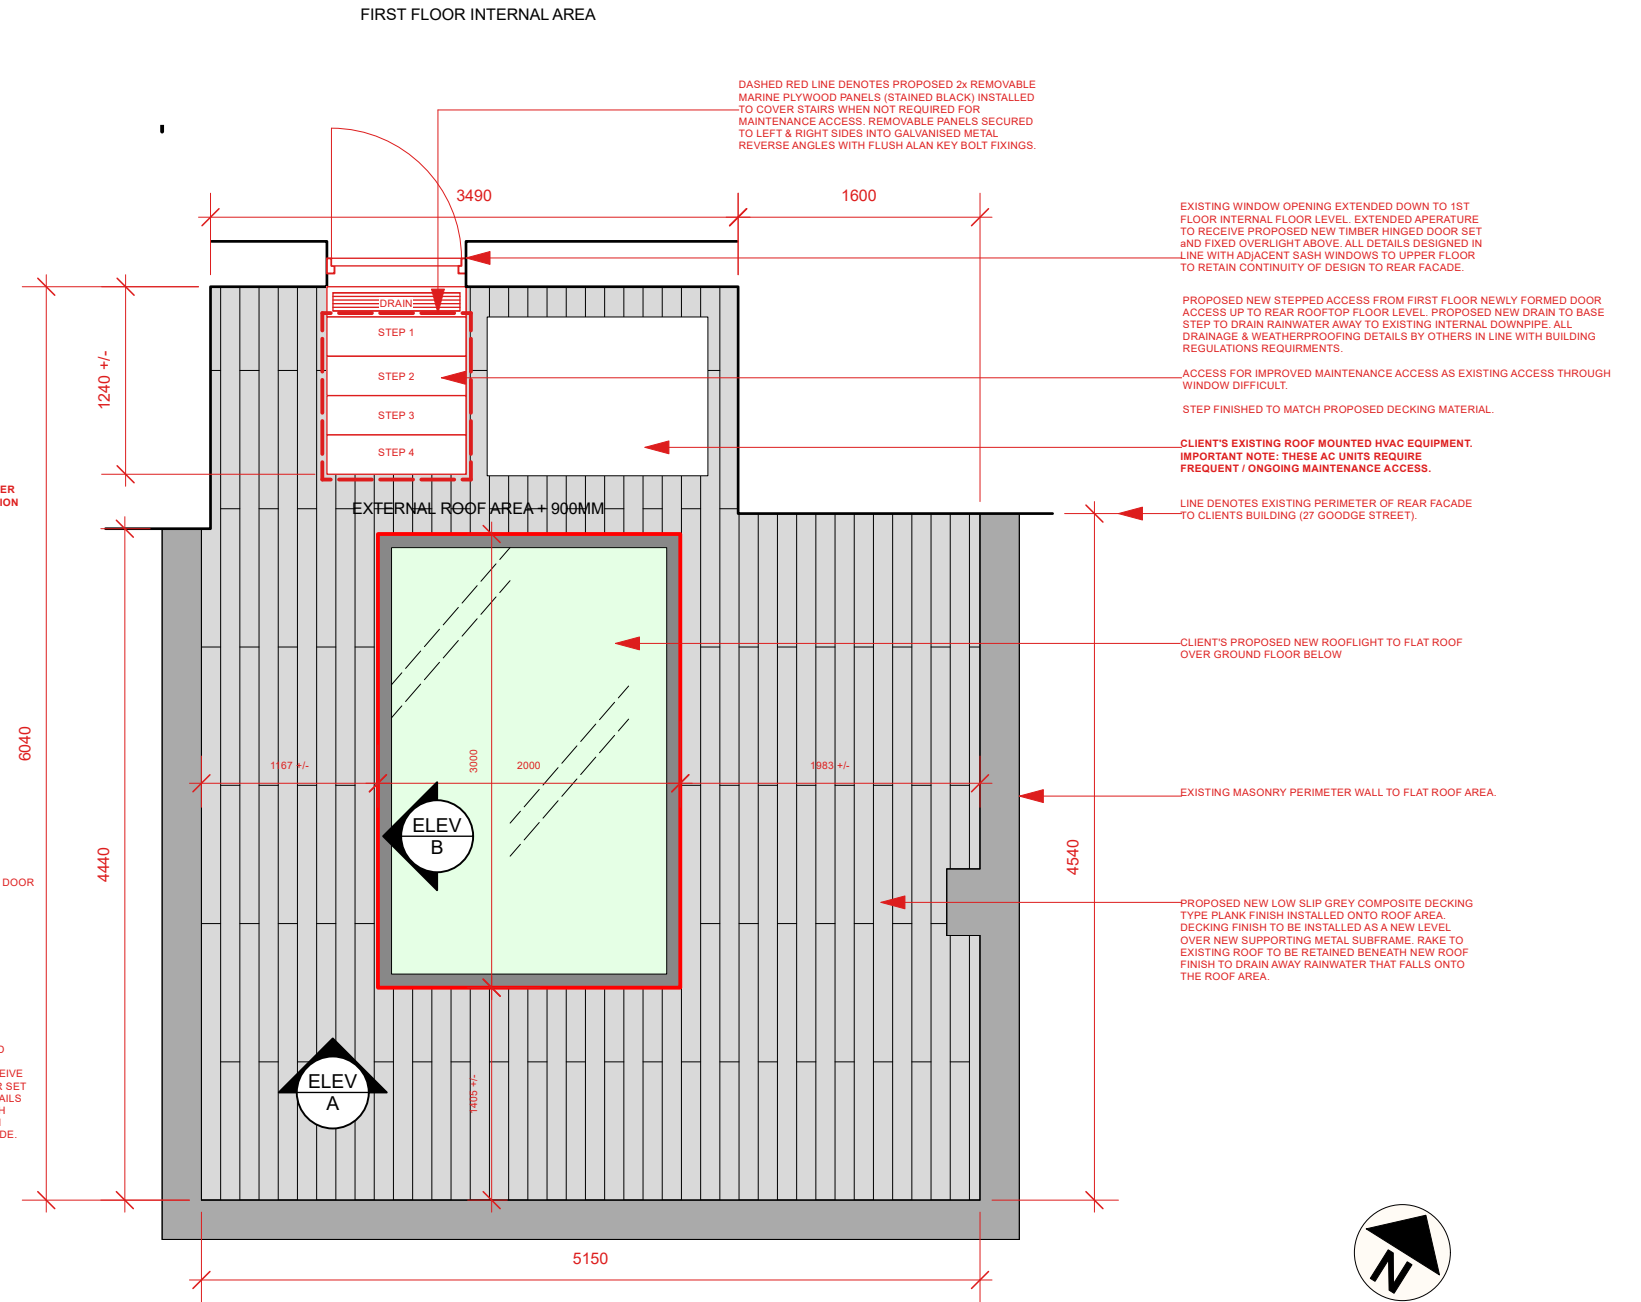

1063 PROPOSED REAR ROOF TERRACE PLAN - SCALE 1:50 @ A3

ALL DIMENSIONS TO BE CHECKED ON SITE PRIOR TO FABRICATION/INSTALLATION. STRUCTURAL ENGINEER MUST REVIEW THIS INFO PRIOR TO WORKS & ADVISE ON WORKS. PLANNING & BUILDING CONTROL APPROVAL REQUIRED FOR WORKS

© SEABROOK STUDIO LTD

This drawing is the property of SEABROOK STUDIO LTD. Copyright is reserved. The drawing is issued on condition that it is not copied, reproduced, retained or disclosed to any unauthorised person, either wholly or in part.

MAIN CONTRACTOR / CONTRACTOR / JOINERY RESPONSIBILITIES: Alert SEABROOK STUDIO LTD (Interior Designer) of any discrepancies between design and proposed site construction at the earliest opportunity to ensure proposed works can be properly assessed prior to commencing construction works. There must not be any material changes between these design proposals and construction require written approval from SEABROOK STUDIO LTD or Client prior to commencing works. Provide and execute all technical details for necessary elements of the build to achieve the design intent of elements as detailed within these drawings. For example: - Any floor screeds build-up, structural works, expansion joints, adaptation / refurbishment of electrical supply or plumbing systems. This dwg shall be read in conjunction with full design package including Architects and any other project consultants designs. Control samples of all finishes to be submitted to SEABROOK STUDIO LTD OR CLIENT for final approval prior to manufacture or installation.	CDM NOTATION NO RISK/HAZARD DESIGNER HAS CHECKED THIS DRAWING & HAS IDENTIFIED NO INHERENT RISK ITEMS WITHIN MANUFACTURE, INSTALLATION, MAINTENANCE AND CUSTOMER OR STAFF OPERATION. RISK/HAZARD IDENTIFIED DESIGNER HAS IDENTIFIED A RISK ATTACHED TO ITEMS WITHIN THIS DRAWING. THESE RISKS CANNOT BE REMOVED BY DESIGNER. DESIGNER REQUIRES INPUT BY NOMINATED PARTIES TO ENABLE SUBSEQUENT REMOVAL OF RISK. <i>IF BOX 2 TICKED - COMPLETE OPPOSITE AS REQUIRED.</i>	INSERT X IN BOX 1 OR 2 BOX 1 BOX 2 X	<div><div><div>1. DESIGNER'S DESCRIPTION OF RISK:</div><div>DATE: 2025_05_12</div><div>2. PARTY TO ADVISE ON REMOVAL OF RISK:</div><div>TBC BY CLIENT</div><div>3. HOW RISK REMOVED/MANAGED:</div><div>TBC BY CLIENT / SE</div><div>DATE: TBC BY CLIENT / PRE-SITE WORKS.</div></div><div><div>1. DESIGNER'S DESCRIPTION OF RISK:</div><div>DATE: 00/00/00</div><div>2. PARTY TO ADVISE ON REMOVAL OF RISK:</div><div>DATE: 00/00/00</div><div>3. HOW RISK REMOVED/MANAGED:</div><div>DATE: 00/00/00</div></div></div>	ALL PROPOSED WORKS TO BE DESIGNED/CHECKED BY CLIENT'S STRUCTURAL ENGINEER CONTACT SEABROOK STUDIO / TEL: 07788813380 IMPORTANT NOTE DO NOT SCALE FROM THIS DRAWING. ALL SITE AND EQUIPMENT DIMENSIONS TO BE CHECKED AND VERIFIED BY RELEVANT CONTRACTOR PRIOR TO COMMENCING WORKS.	PROJECT 1063 IUF GROUP LTD OFFICES, 27 GOODGE ST, LONDON DWG No. / SCALE 1063_005_003 1:50 @ A3 DWG TITLE PROPOSED REAR ROOF PLAN AND ELEVATION DRAWING CURRENT REVISION REV A - Updated Notes & Roof Finish 2025_05_20 SUPERCEDED REVISION(S) / FIRST ISSUE - 2025_05_12