


No. 47 Dartmouth Park Road

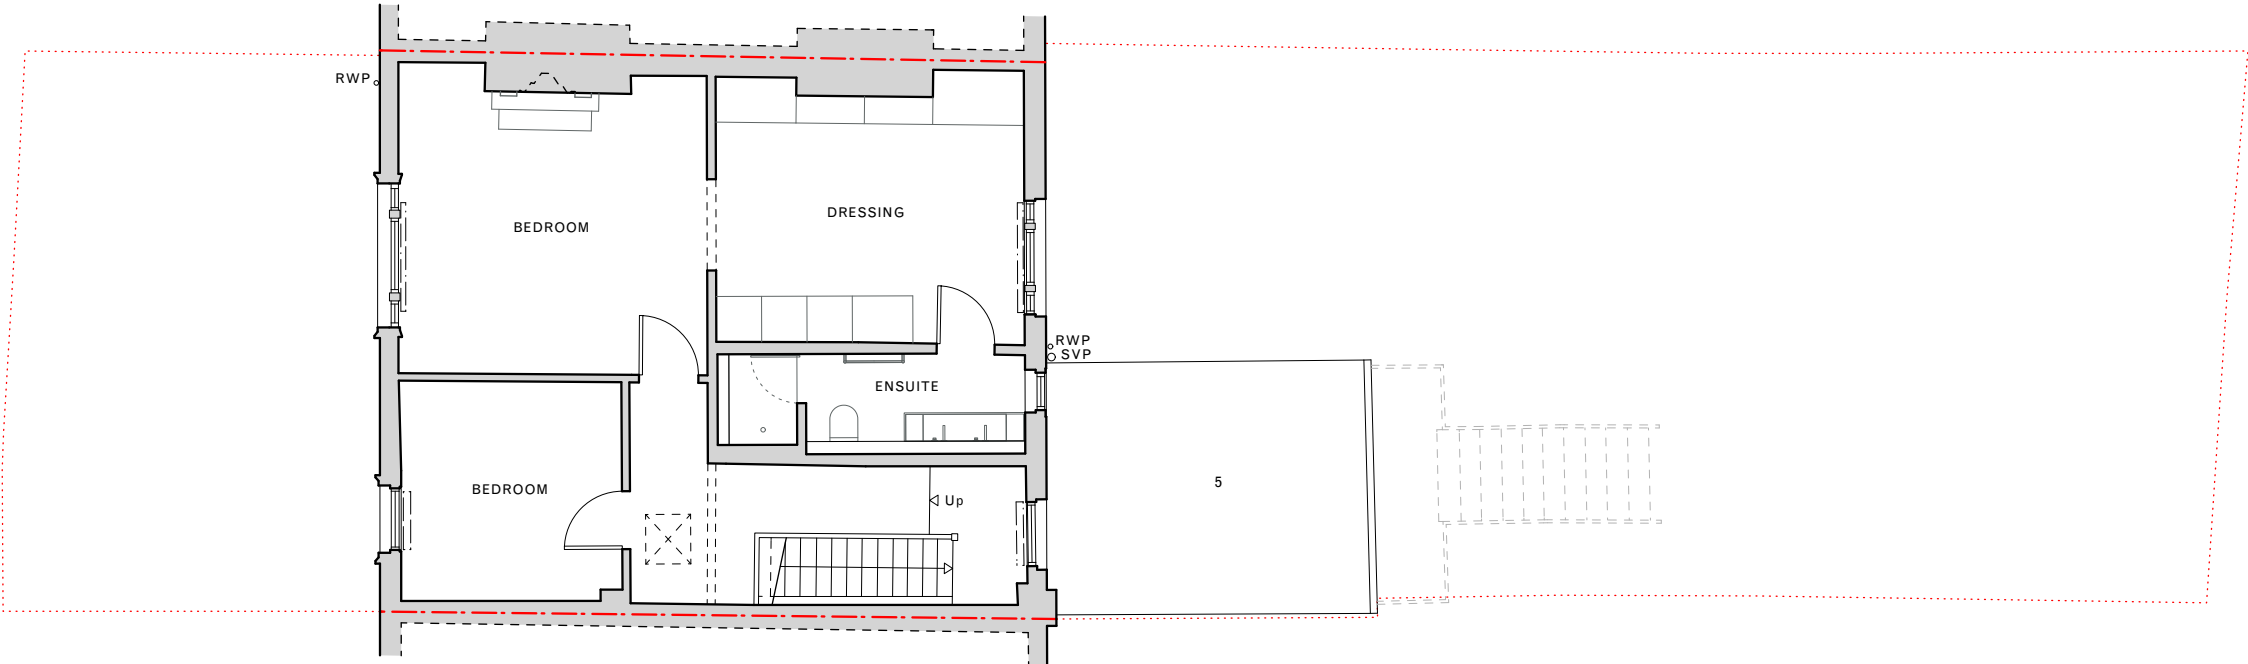

General Notes

- Do not scale from this drawing. Use figured dimensions only.
- This drawing is to be read in conjunction with all other contract documents and consultants' drawings.
- The Contractor is responsible for checking and verifying all dimensions and levels on site. Report any errors or discrepancies to the Architect immediately.
- No drawings shall be reproduced in any form without the prior written permission of David Jen.

© David Jen_Architecture + Design

Legend

- London Stock Brick
- Painted Render
- Un-painted Render
- Clay Tiled Roof
- EPDM Flat Roof
- Painted Timber Sash Window
- Painted Timber Entrance Door
- Painted Timber French Door
- Painted Metal Railing
- Timber Board Fence
- Concrete Paving Slabs
- Concrete
- Grass
- Shed
- Inspection Chamber

Key

Assumed Boundary Line

Revision	Date	Description
P - 00	05.03.2025	Issued for Planning

-

-

-

-



Scale: 1:100 (m)



DJ_A+D

David Jen_Architecture + Design
T. +44 (0) 7528 750 902
E. d.dwjen@gmail.com



Project
47 Dartmouth Park Road

Project No.
006

Client
Thibault & Kasia Thevissen

Status
PLANNING

Drawing Series
General Arrangement

Ref.
GA

Drawing Title
**Proposed Second Floor Plan
(Upper Floor Flat 2)**

Drawn
DJ

Approved
DJ

Scale / Format
1:100 / A3 (1:50 / A1)

Drawing No.
006_P_GA_103

Date of Issue
05.03.2025

Issue
P - 00

PROPOSED SECOND FLOOR PLAN: UPPER FLOOR FLAT (Flat 2)
(GIA: 58m²)