



1 Site Plan - Existing
Scale: 1:100 @ A3

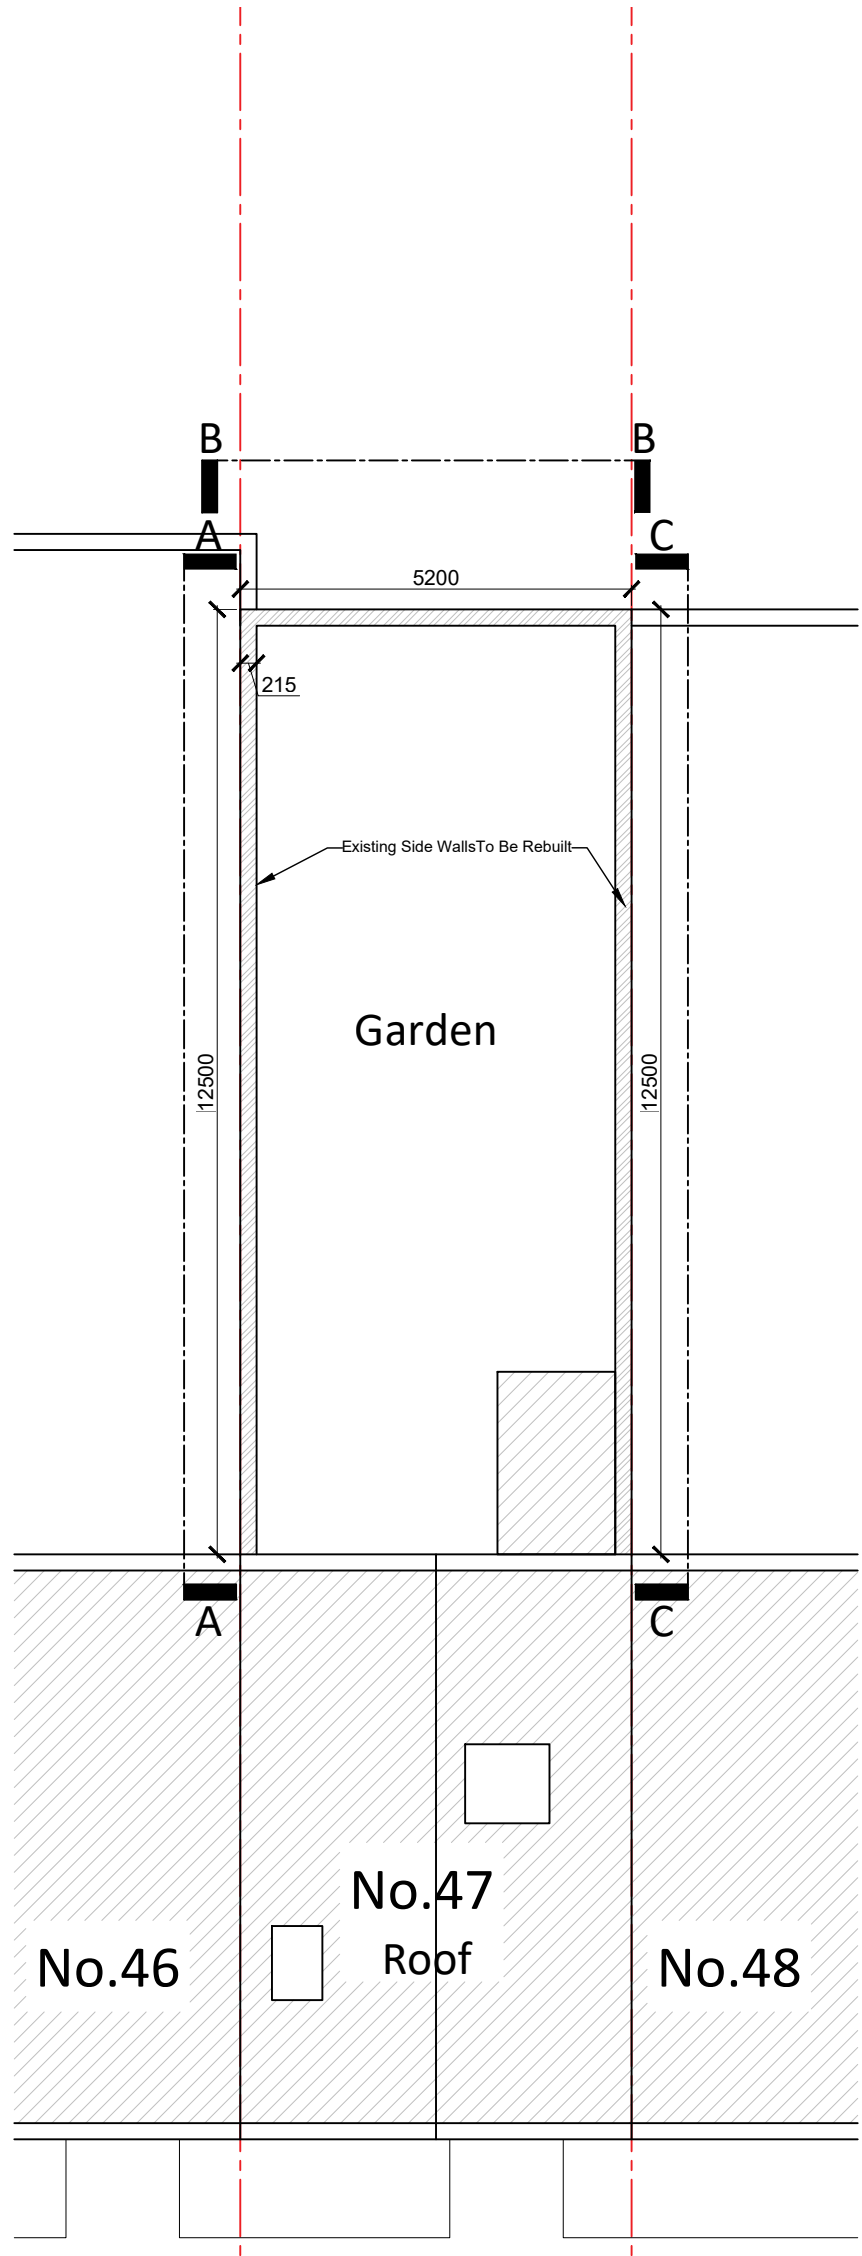

2 Site Plan - Proposed
Scale: 1:100 @ A3

Scale Bar 1:100 0 1 2 5m

						Client	Sheet Name	Scale	1:100 @ A3
P2	Labels ammended	AwS	AJ	29.05.2025		Project Name Capital Works 2024-25	Existing & Proposed Site Plans		Duncan House 1A Burnhill Road Beckenham Kent BR3 3LA Tel: 020 8658 3538
P1	Planning	AwS	AJ	24.03.2025					
Rev	Description	By	QA	DD.MM.YY					
© This drawing and any design hereon is the copyright of Potter Raper and must not be reproduced without their written consent. All drawings remain the property of Potter Raper. Figured dimension only to be taken from this drawing. All dimensions to be checked on site. Please inform Potter Raper immediately of any discrepancies before work proceeds.						Project Location	Project Status		
						47 Georgiana Street London NW1 0EB	Planning		
							Drawing Nr. 11085-PR-47GS-ZZ-DR-A-PL001		