


- 1. BEDROOM 3
- 2. BEDROOM 4
- 3. TERRACE

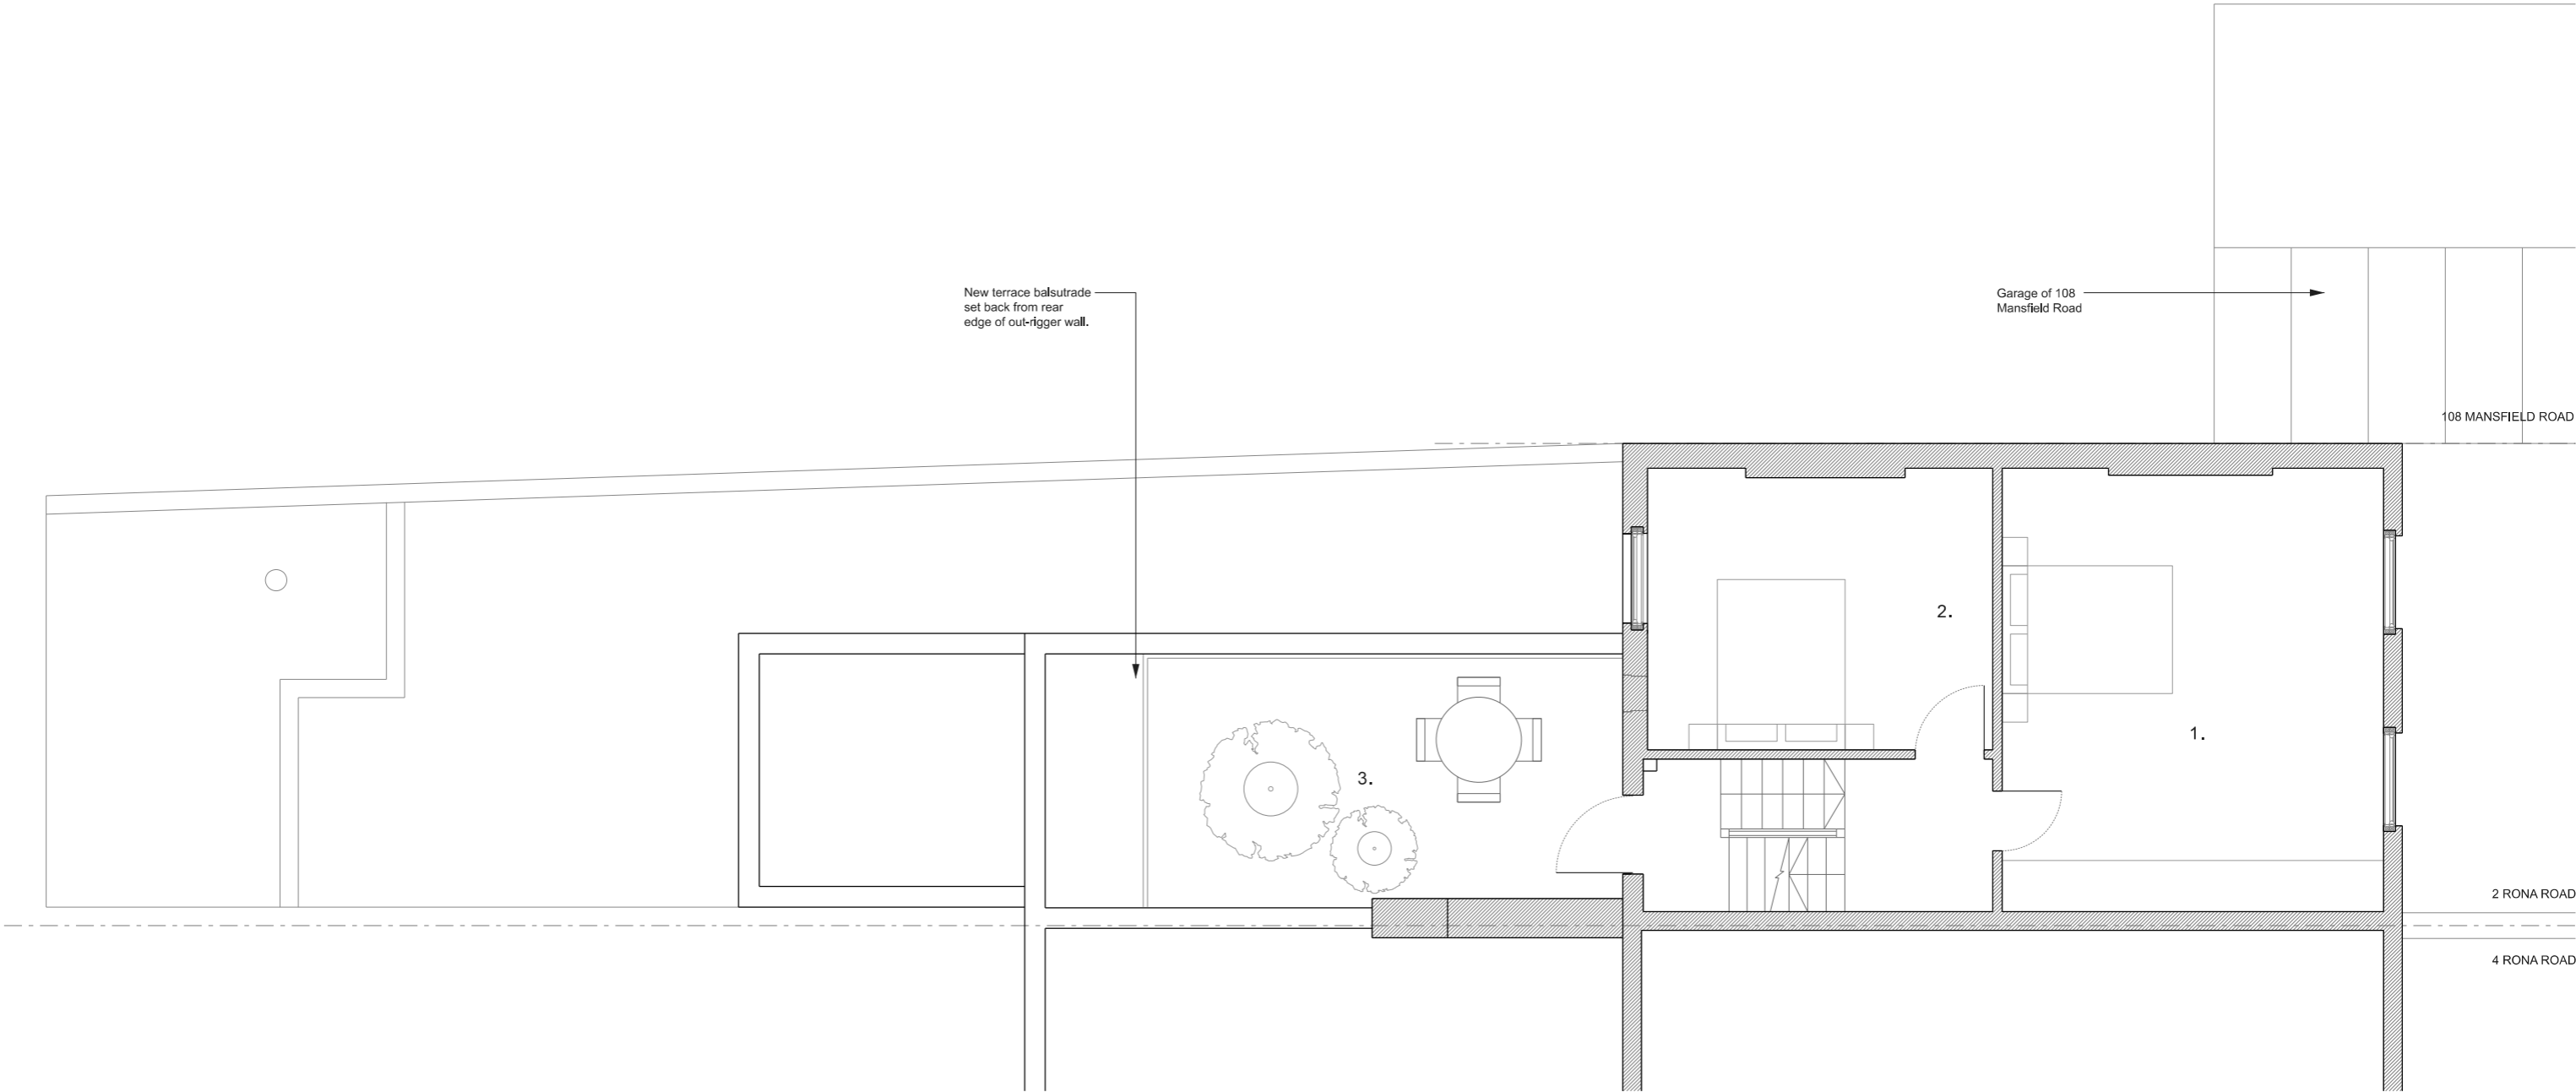

- 1 Use figured dimensions only.
- 2 Do not scale from this drawing.
- 3 All dimensions to be checked on site and the Architect to be informed of any discrepancies before construction commences.
- 4 All references to drawings refer to current revisions of that drawing.
- 5 Structural and services information shown is indicative only. Refer to consultants' drawings for details and setting out.
- 6 All work and materials to be in accordance with current applicable statutory legislation and to comply with all relevant codes of practice and British and European standards.



-	-	-
REVISION	DATE	CHK

PROJECT	2 RONA ROAD
TITLE	PROPOSED SECOND FLOOR PLAN
STATUS	PLANNING
SCALE	1: 75@A3
DATE	09.05.2025

Wood Architecture & Design Ltd Info@wood-arch.com		
PROJECT	DRAWING No.	REVISION
065	P-102	-

