


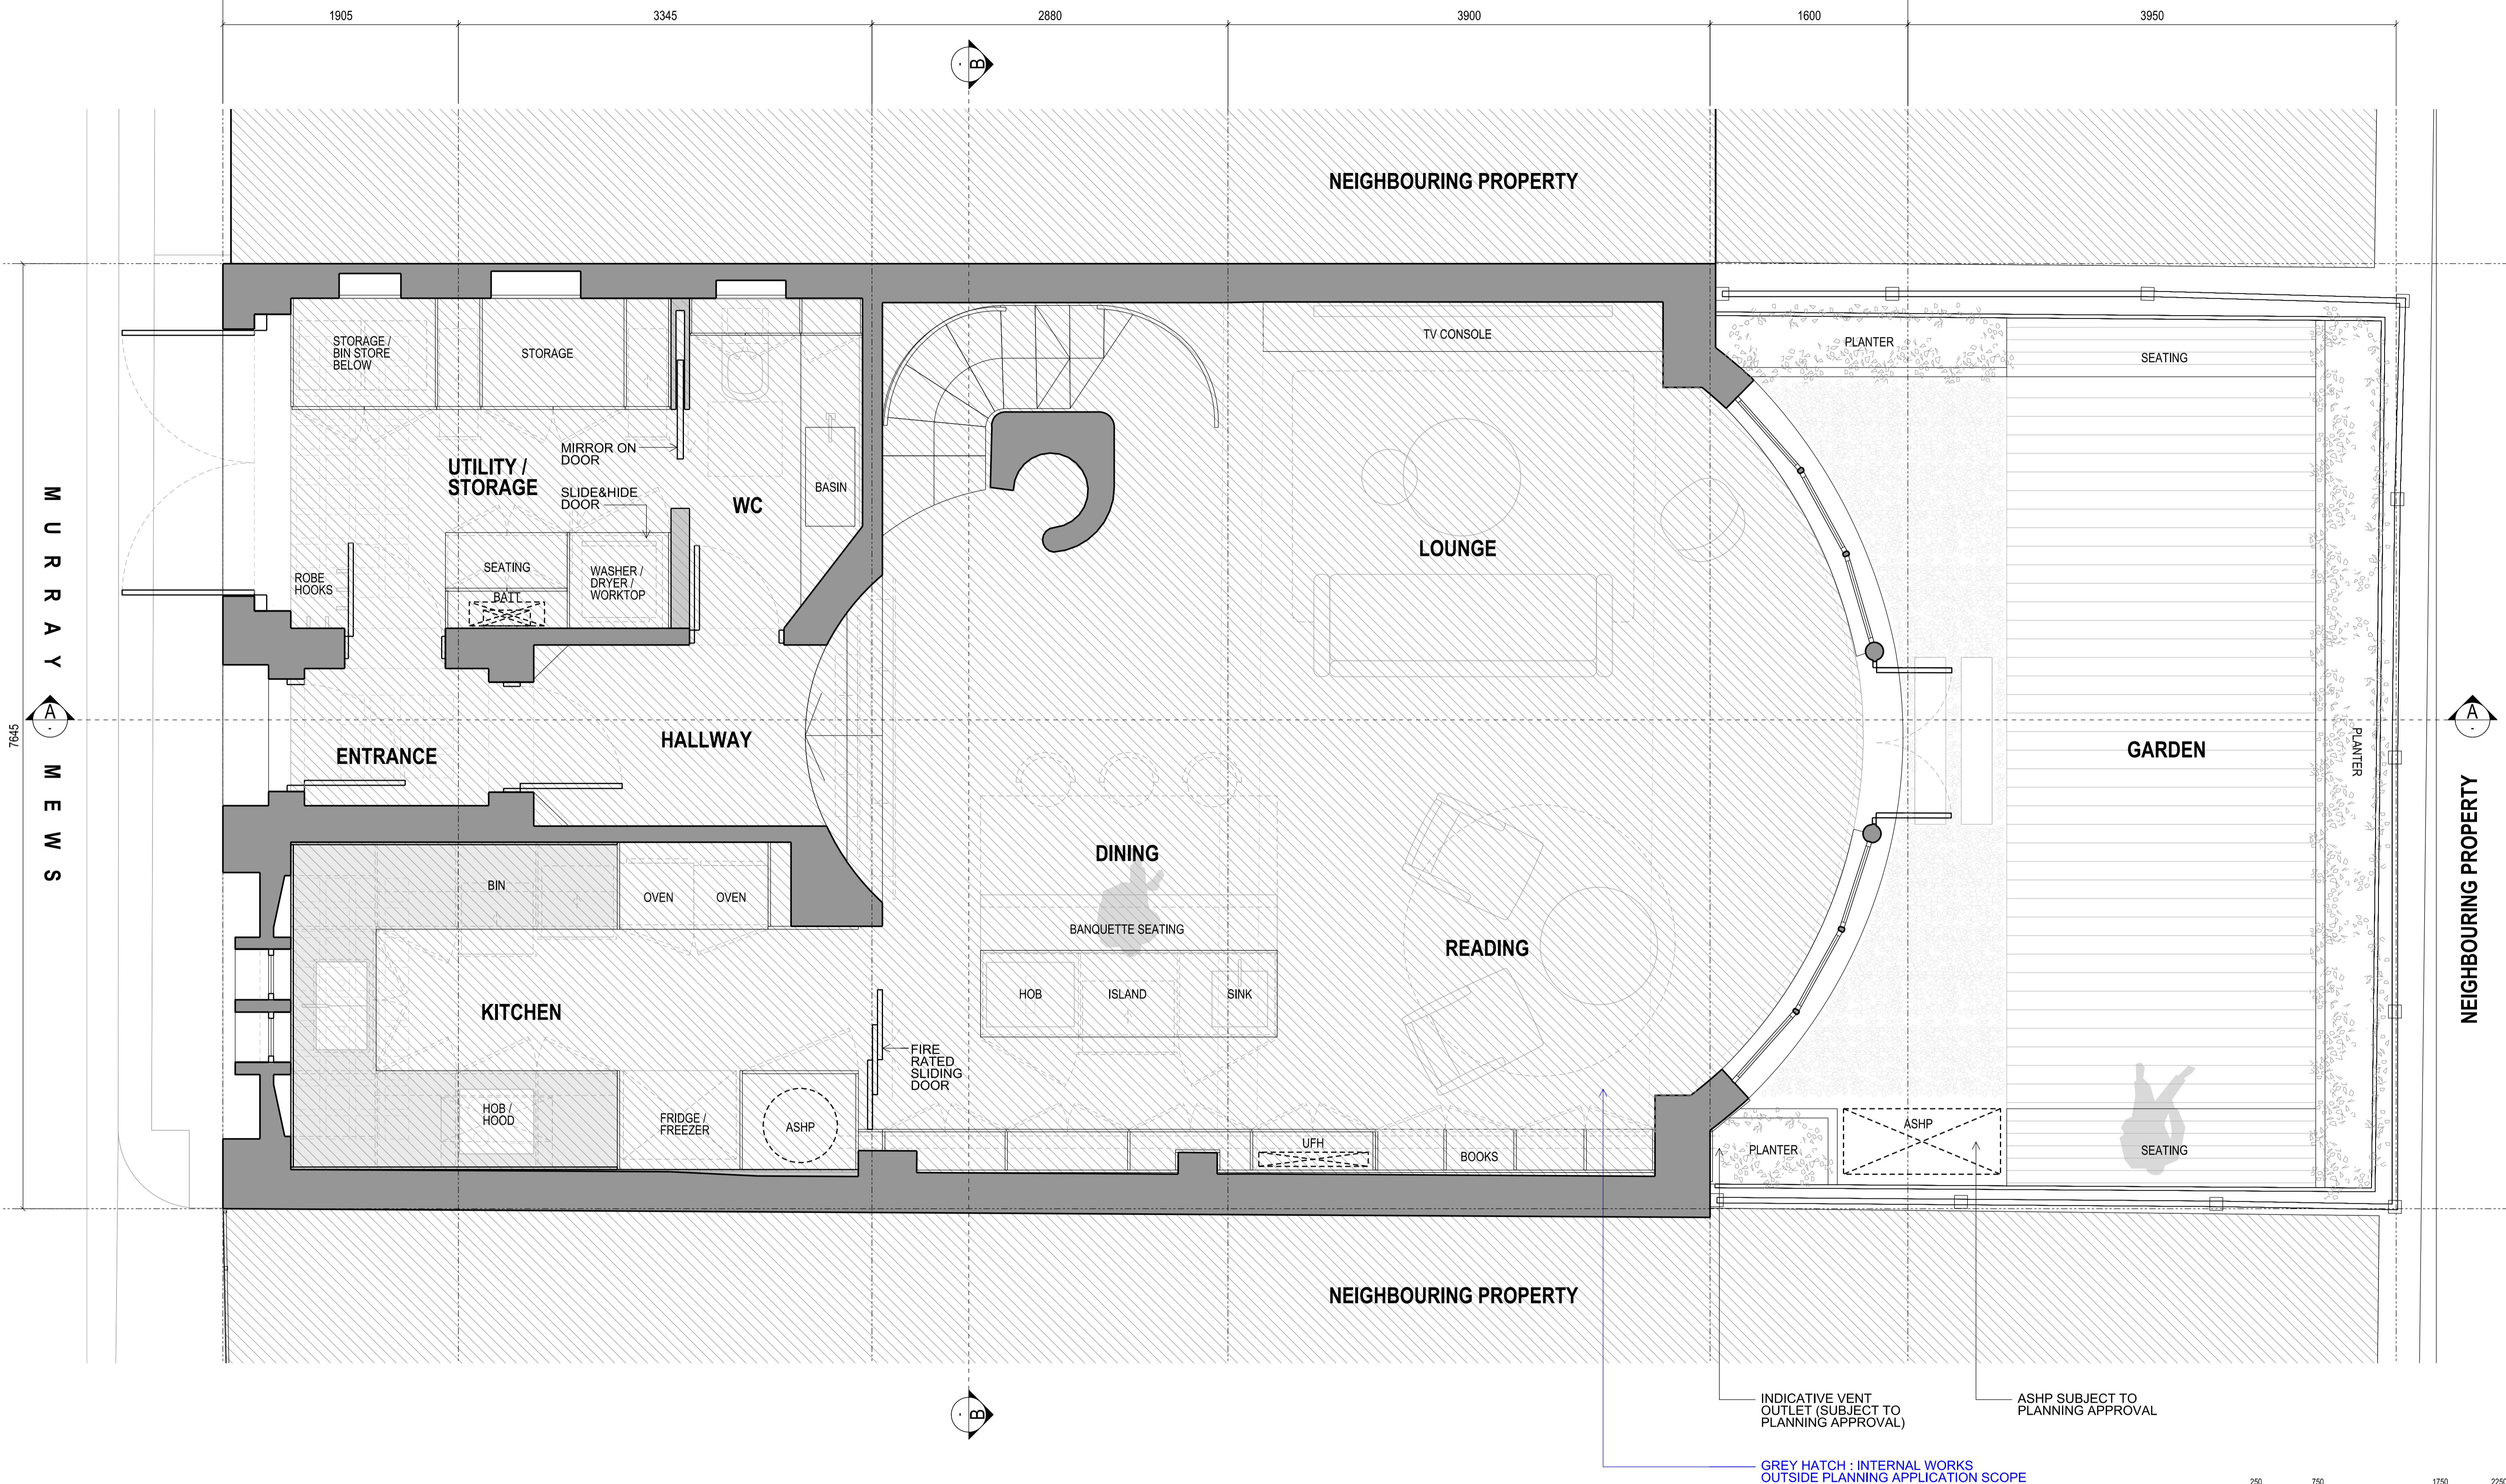

13630

NOTE:  
DIMENSIONS ARE INDICATIVE  
AND TO BE CONFIRMED ON SITE.



**1 SITE PLAN / PROPOSED GROUND FLOOR PLAN**  
Scale 1:50 at A3 / 1:25 at A1

# COMMON GROUND WORKSHOP

---

COPYRIGHT AND NOTES

DO NOT SCALE FROM THIS DRAWING. ALL DIMENSIONS TO BE VERIFIED ON SITE BY CONTRACTOR PRIOR TO COMMENCEMENT OF ANY SHOP DRAWINGS AND ANY WORKS ON SITE. REPORT ALL DISCREPANCIES TO THE ARCHITECT IMMEDIATELY.

THIS DRAWING TO BE READ IN CONJUNCTION WITH ALL RELATED ARCHITECT/ENGINEERS DRAWINGS/DETAILS AND ALL OTHER RELEVANT INFORMATION

**COMMON GROUND WORKSHOP LTD**  
The Common E2  
53 Old Bethnal Green Rd, London, E2 6QA  
T 077 65257123  
info@commongroundworkshop.co.uk  
www.commongroundworkshop.co.uk

AMENDMENTS			
REV	DATE	DESCRIPTION	BY
A	31.10.2024	DRAFT - FOR TECHNICAL STAGE	MS
B	25.11.2024	DRAFT - FOR TECHNICAL STAGE	MS
C	11.02.2025	DRAFT - FOR TECHNICAL STAGE	MS
D	07.03.2025	DRAFT - FOR TECHNICAL STAGE	MS
E	09.04.2025	DRAFT - FOR TECHNICAL STAGE	MS

CONSULTANT(S)
Project Manager: -
Structural Engineer: -
MEP Services Engineer: -
Planning Consultant: -
Daylight / Sunlight Consultant:
Cost Consultant: -

**ADDITIONAL NOTES:**  
All dimensions in MM unless otherwise stated.

This drawing is to be read in conjunction with all relevant documents.

This drawing is to be read in conjunction with all Engineer's drawings. Contractor to provide Structural Engineering/ design.

Do not scale from this drawing.

Report any errors, contradictions, & omissions to the architect as soon as possible.

This drawing is issued in DWG format; this is an uncontrolled version issued to enable the recipient to prepare their own drawings for which they are solely responsible. It is based on background information current at the time of issue. No liability is accepted for any such alterations or additions to or discrepancies arising out of changes to such background information which occurs after it is issued.

Contractor and Sub-Contractors to site measure and confirm all dimensions before fabricating and constructing building elements. Where discrepancies found, Contractor/ Sub-Contractor to inform Design Team.

CLIENT(S)  
GARY YEO

PROJECT  
MURRAY MEWS HOUSE

ADDRESS:  
12 MURRAY MEWS,  
LONDON NW1 9RJ

DRAWING TITLE(S)

**SITE PLAN / PROPOSED  
GROUND FLOOR PLAN**

SCALE 1:50 at A3 / 1:25 at A1	DRAWN CC	CHECKED MS
PROJECT NUMBER CGW-MMH-0185	DATE JULY 2024	
DRAWING NUMBER CGW-MMH-PA-A-2000		REVISION E