


NOTE:  
DIMENSIONS ARE INDICATIVE  
AND TO BE CONFIRMED ON SITE.



FOR PLANNING APPLICATION

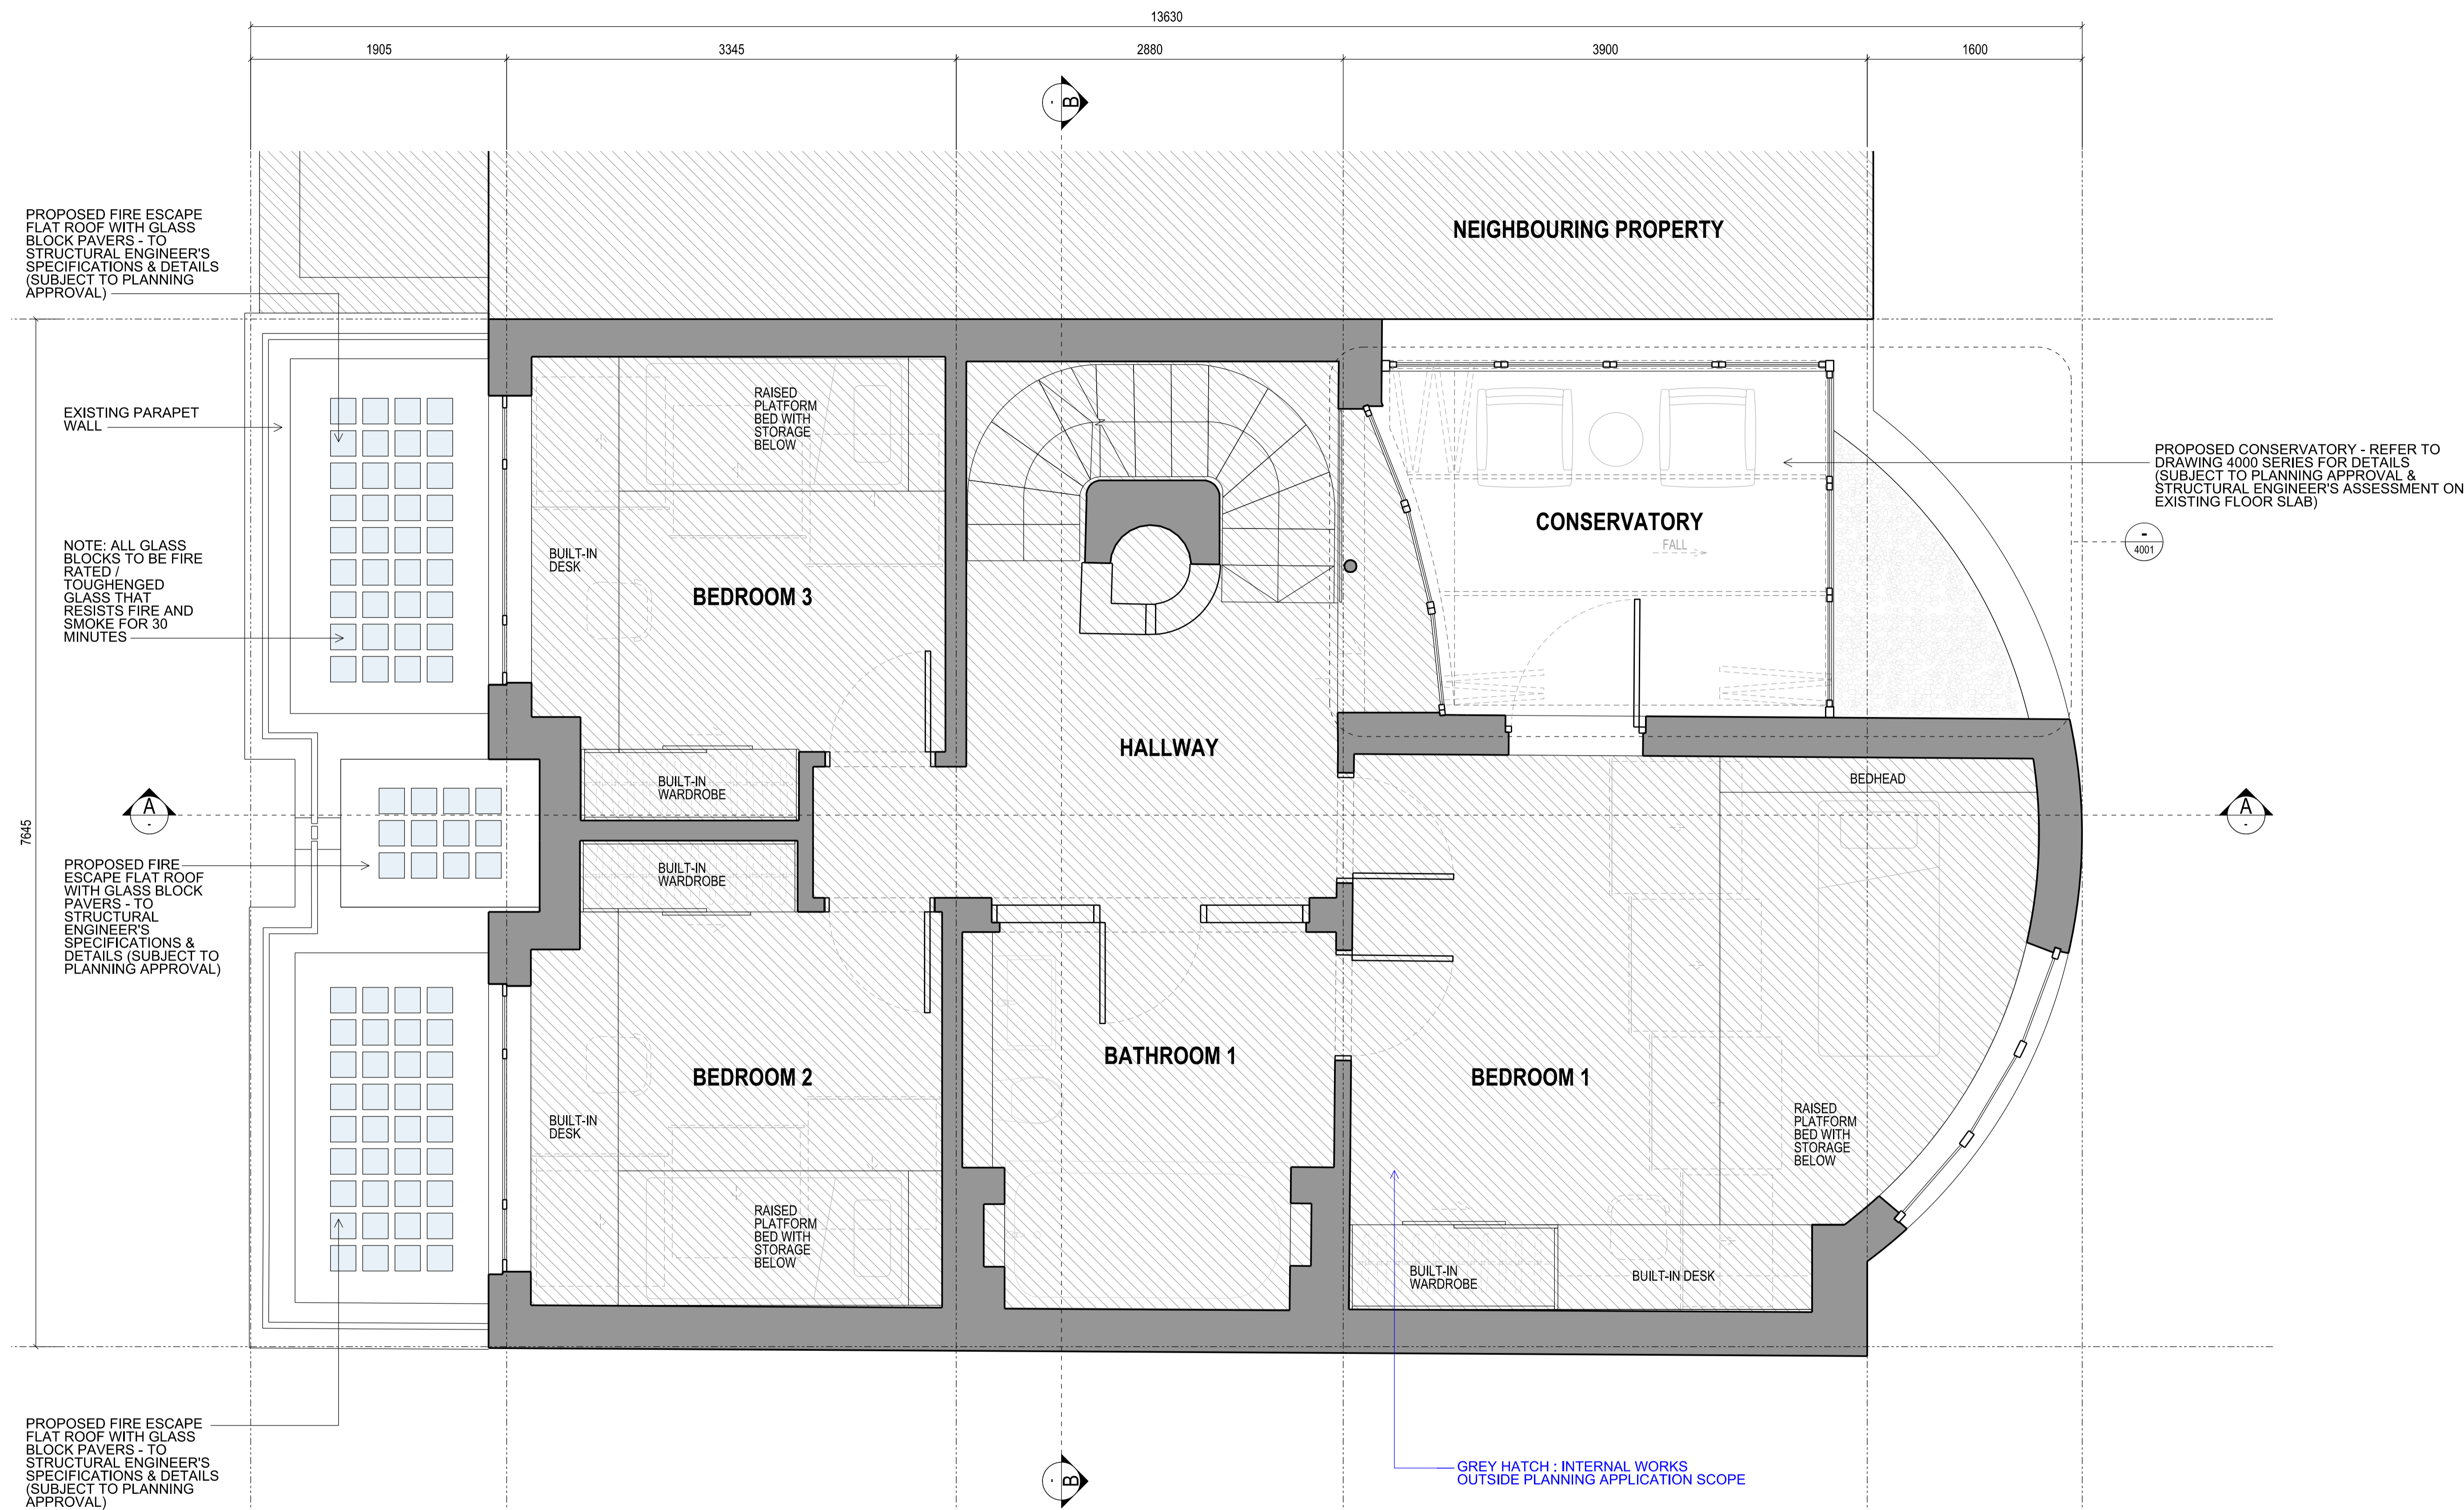

1 PROPOSED FIRST FLOOR PLAN

Scale 1:50 at A3 / 1:25 at A1

## COMMON GROUND WORKSHOP

**COPYRIGHT AND NOTES**

DO NOT SCALE FROM THIS DRAWING. ALL DIMENSIONS TO BE VERIFIED ON SITE BY CONTRACTOR PRIOR TO COMMENCEMENT OF ANY SHOP DRAWINGS AND ANY WORKS ON SITE, REPORT ALL DISCREPANCIES TO THE ARCHITECT IMMEDIATELY.

THIS DRAWING TO BE READ IN CONJUNCTION WITH ALL RELATED ARCHITECT/ENGINEERS DRAWINGS, DETAILS AND ALL OTHER RELEVANT INFORMATION

**COMMON GROUND WORKSHOP LTD**  
The Common E2  
53 Old Bethnal Green Rd, London, E2 6QA

T 077 65257123  
info@commongroundworkshop.co.uk  
www.commongroundworkshop.co.uk

AMENDMENTS		
REV	DATE	DESCRIPTION
A	31.10.2024	DRAFT - FOR TECHNICAL STAGE
B	25.11.2024	DRAFT - FOR TECHNICAL STAGE
C	07.03.2025	DRAFT - FOR TECHNICAL STAGE
D	09.04.2025	DRAFT - FOR TECHNICAL STAGE

CONSULTANT(S)

Project Manager: -  
Structural Engineer: -  
MEP Services Engineer: -  
Planning Consultant: -  
Daylight / Sunlight Consult  
Cost Consultant: -

ADDITIONAL NOTES:  
All dimensions in MM unless otherwise  
stated.

This drawing is to be read in conjunction with all relevant documents.

This drawing is to be read in conjunction with all Engineer's drawings. Contractor to provide Structural Engineering/ design.

Do not scale from this drawing.

Report any errors, contradictions, & omission to the architect as soon as possible.

This drawing is issued in DWG format; this is an uncontrolled version issued to enable the recipient to prepare their own drawings for which they are solely responsible. It is based on background information current at the time of issue. No liability is accepted for any such alterations or additions to or discrepancies arising out of changes to such background information which occurs after it is issued.

Contractor and Sub-Contractors to to site measure and confirm all dimensions before before fabricating and constructing built elements. Where discrepancies found, Contractor/ Sub-Contractor to inform Design Team.

CLIENT(S)	
-----------	--

GARY YEO

PROJECT  
MURRAY MEWS HOUSE

ADDRESS:  
12 MURRAY MEWS,  
LONDON NW1 9RJ

	DRAWING TITLE(S)
--	------------------

## PROPOSED FIRST FLOOR PLAN

SCALE 1:50 at A3 / 1:25 at A1	DRAWN CC	CHECKED MS
PROJECT NUMBER CGW-MMH-0185	DATE JULY 2024	
DRAWING NUMBER CGW-MMH-PA-A-2001		REVISION D