




PROPOSED SHOPFRONT ELEVATION - STORE CLOSED

SCALE 1:20

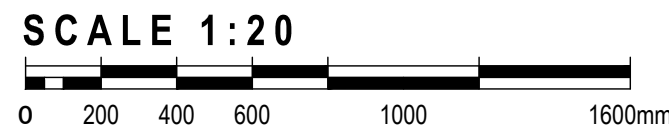


NEW CONCERTINA GRILLES TO BE INSTALLED FOR SECURITY PURPOSES, BEHIND GLASS. GRILLES TO BE OPENED DURING TRADING HOURS. FRAMES TO BE FIXED IN TO NEW FIT-OUT PARTITION. THESE WILL NOT BE FIXED TO THE EXISTING LISTED STRUCTURE.
FINISH RAL 9016

FIXED MESH FIXED INTERNALLY TO GLAZED PART OF ENTRANCE DOORS
FINISH RAL 9016



PROPOSED SHOPFRONT ELEVATION - STORE TRADING

SCALE 1:20

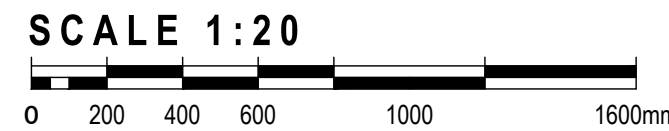

ENTRANCE DOORS TO BE HELD OPEN DURING TRADING HOURS

HAMPSTEAD

GENERAL NOTES

1. THIS DRAWING MUST NOT BE SCALED.
2. FOLLOWING COMMENCEMENT OF WORK ON SITE, ISSUED DRAWINGS AND DETAILS MAY BE SUBJECT TO CHANGE DUE TO SITE CONDITIONS OR CONTRACTOR DESIGN MODIFICATIONS.
3. ALL WORKS MUST BE CARRIED OUT TO THE SATISFACTION OF LOCAL AND STATUTORY AUTHORITIES, IN ACCORDANCE WITH CURRENT BUILDING REGULATIONS AND CODES OF PRACTICE.
4. ALL DIMENSIONS ARE TO BE VERIFIED WITH THE CONTRACTOR ON SITE PRIOR TO MANUFACTURE OR INSTALLATION.
5. QUADRANT DESIGN MUST BE INFORMED OF ANY AMENDMENTS TO THE DESIGN ON SITE.

MORE INFO

SCAN THIS CODE TO ACCESS:
QD WEBSITE

SCAN ME

WORK STAGE	TECHNICAL DESIGN		
CLIENT	THE WHITE COMPANY LONDON		
PROJECT	HAMPSTEAD		
SHEET TITLE	PROPOSED SHOPFRONT ELEVATION		
SCALE	AS SHOWN AT A1	DATE: 17/05/24	JF
SHEET NO.	J002586_A4_00	REVISION:	~



INTERIORS | ARCHITECTURE | BRANDING

QUADRANT DESIGN
23 KINGS ROAD,
READING,
RG1 3AR
73-74 BERWICK STREET,
LONDON,
W1F 8TE
(+44) 0118 9591 581
hello@quadrantdesign.co.uk
www.quadrantdesign.co.uk