HAMPSTEAD

1. THIS DRAWING MUST <u>NOT</u> BE SCALED.
2. FOLLOWING COMMENCEMENT OF WORK ON SITE, ISSUED DRAWINGS AND DETAILS MAY BE SUBJECT TO CHANGE DUE TO SITE CONDITIONS OR CONTRACTOR DESIGN MODIFICATIONS. 3. ALL WORKS MUST BE CARRIED OUT TO THE SATISFACTION OF LOCAL AND STATUTORY AUTHORITIES, IN ACCORDANCE WITH CURRENT BUILDING REGULATIONS AND CODES OF PRACTICE.


4. ALL DIMENSIONS ARE TO BE VERIFIED WITH THE CONTRACTOR ON SITE PRIOR TO MANUFACTURE OR INSTALLATION.

5. QUADRANT DESIGN MUST BE INFORMED OF ANY AMENDMENTS TO

SCAN THIS CODE TO ACCESS:

QD WEBSITE

THE DESIGN ON SITE.

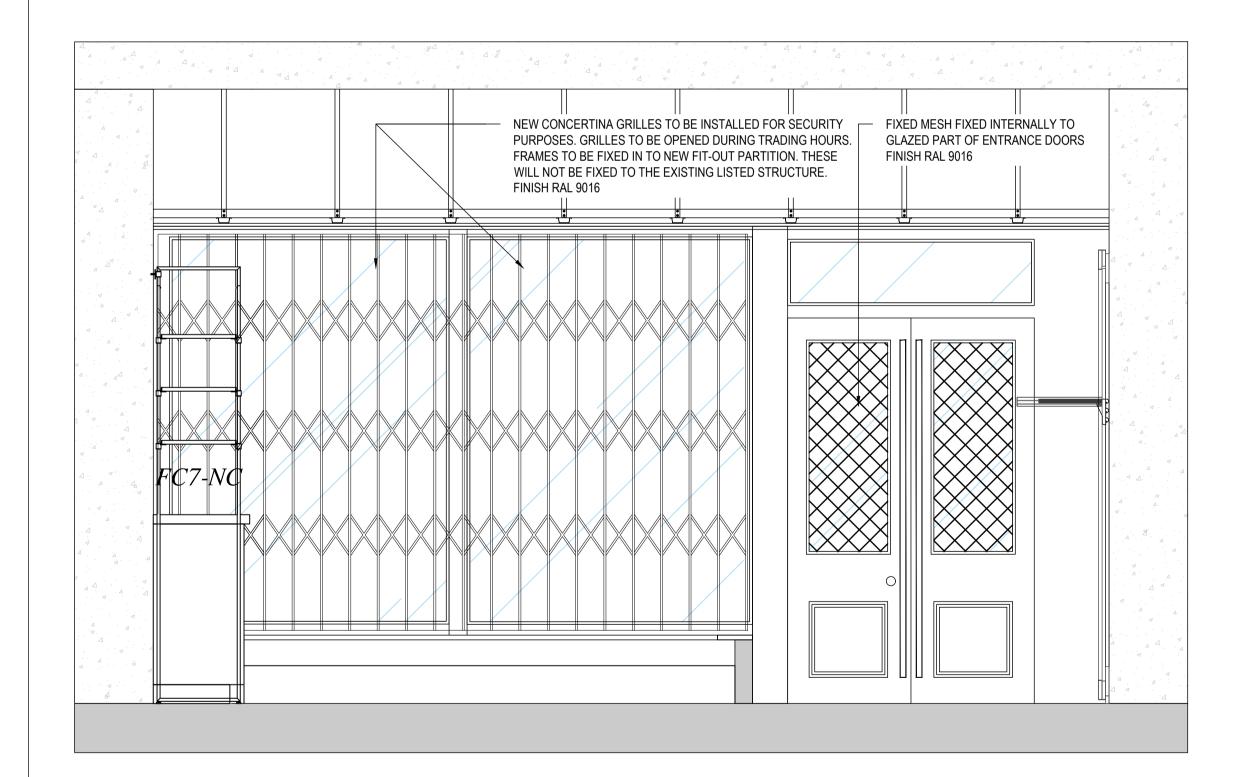



PROPOSED INTERNAL SHOPFRONT ELEVATION - STORE CLOSED

SCALE 1:20

SCALE 1:20

PROPOSED INTERNAL SHOPFRONT ELEVATION - STORE TRADING SCALE 1:20

WORK STAGE	TECHNICAL DESIGN		
CLIENT	THE WHITE COMPANY		
PROJECT	HAMPSTEAD		
SHEET TITLE	PROPOSED INTERNAL ELEVATION		
SCALE	AS SHOWN AT A1		JF
SHEET NO:	J002586_A5_00		~
QUADRANT DESIGN 23 KINGS ROAD, READING, RG1 3AR			

73-74 BERWICK STREET, LONDON,

(+44) 0118 9591 581 hello@quadrantdesign.co.uk www.quadrantdesign.co.uk