





SITE LOCATION PLAN
1:1250

OS information licensed through Stanfords For Business
Crown copyright and database rights 2019 OS Licence 100035409

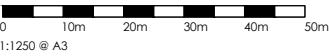

1:1250 @ A3

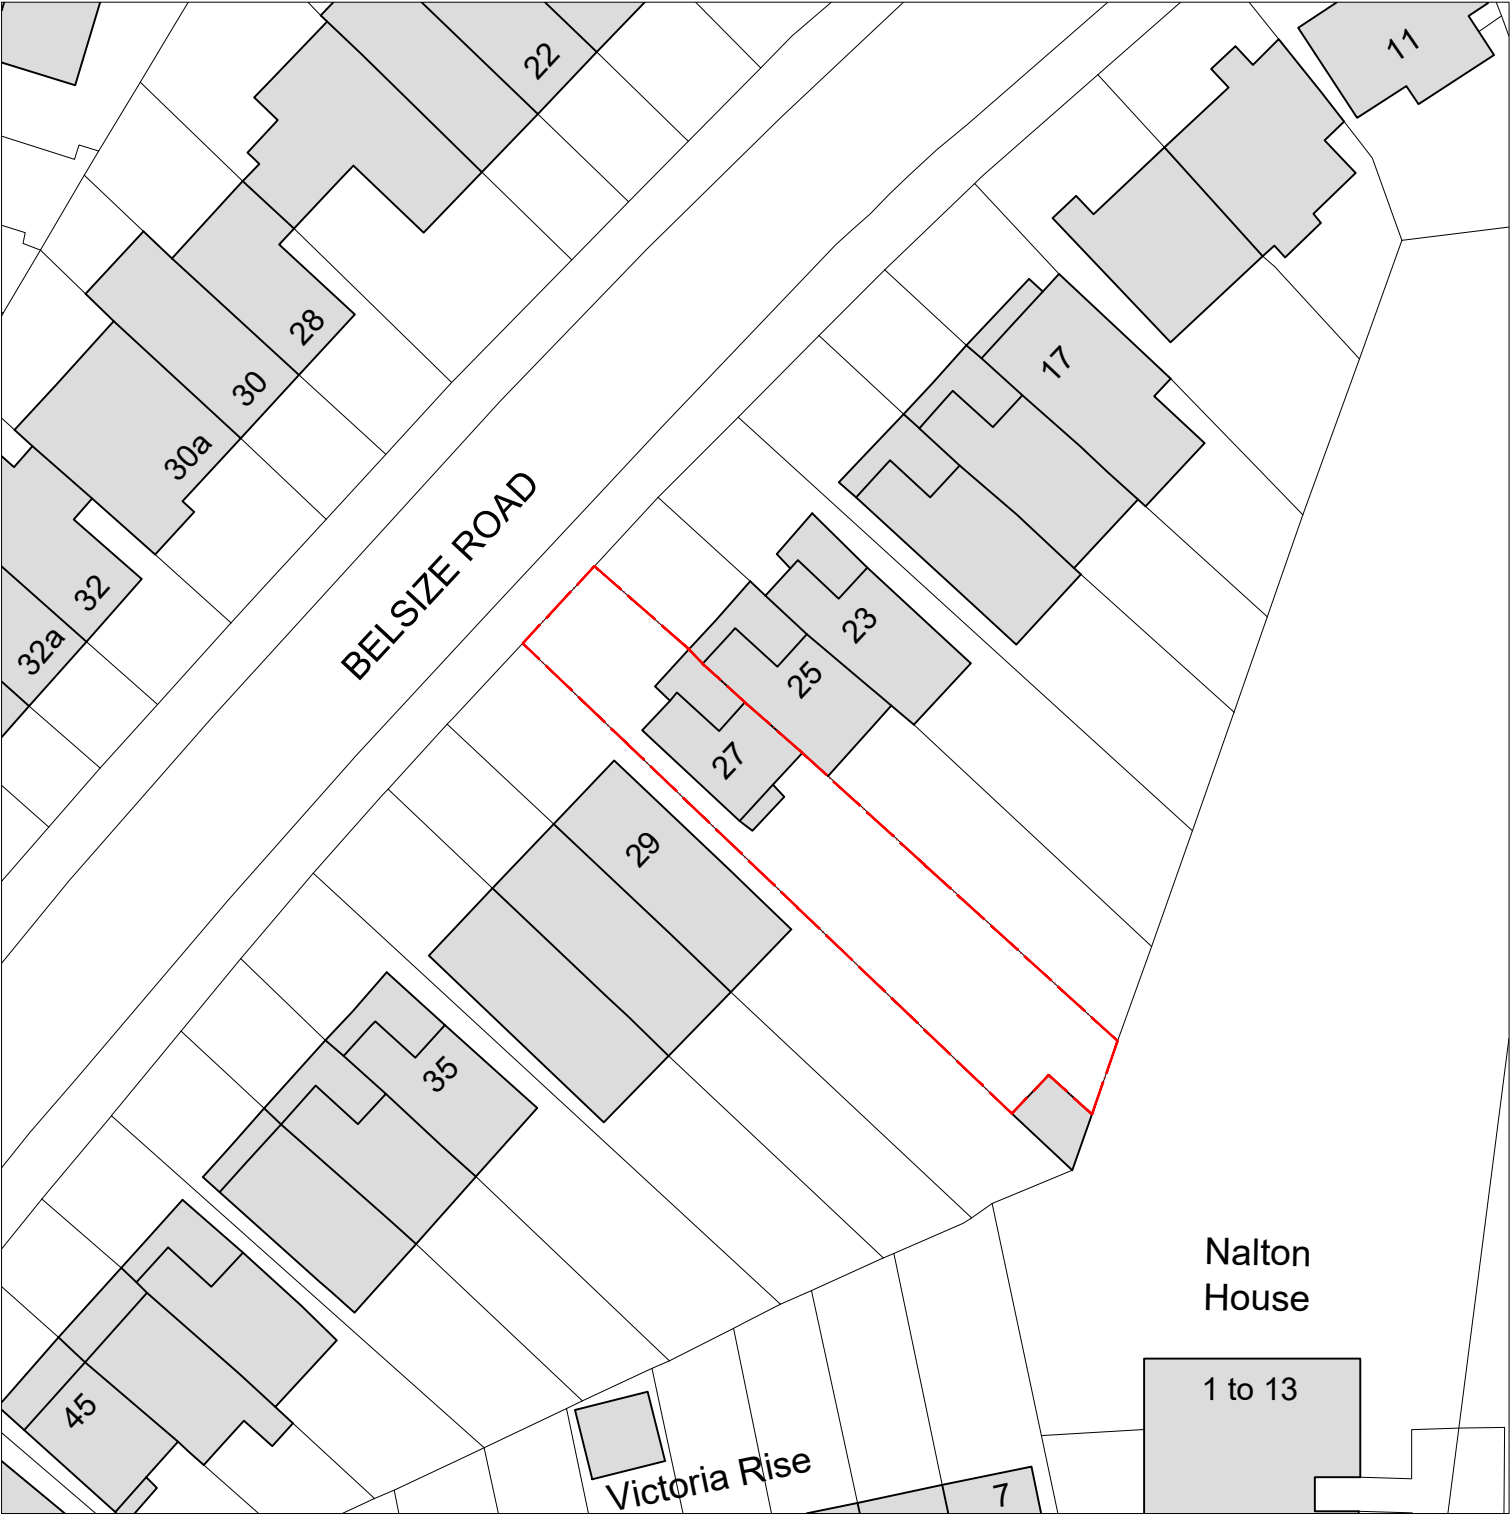

EXISTING BLOCK PLAN
1:500



1:500 @ A3

AshtonArchitecture

PLANNING


Project	Job no
27 Belsize Rd, NW6 4RX	0933
Client	Development
Private Client	Residential
Date	Scale
May 2025	As Indicated

Drawn	Checked	Approved	Rev
GS	GD	JA	-
Title			
Site Location Plan & Block Plan			
Drawing Number			
0933-20-001			

N

This drawing is copyright of Ashton Architecture. Do not scale from this drawing. All dimensions in MM unless noted.
All dimensions and levels to be checked on site by the contractor and such dimensions to be the Contractor's responsibility. Report all drawing errors, omissions and discrepancies to the architect.

DISCLAIMER
This document may be issued in an editable digital CAD format to enable others to use it as background information to make alterations and/or additions. In that instance the file will be accompanied by a PDF version as a record of the original file. It is for those parties making such alterations and/or additions to ensure that they make use of current background information. Ashton Architecture accepts no liability for either: any such alterations and/or additions to the background information by others; or any other changes made by others to the architectural content of the background information itself.

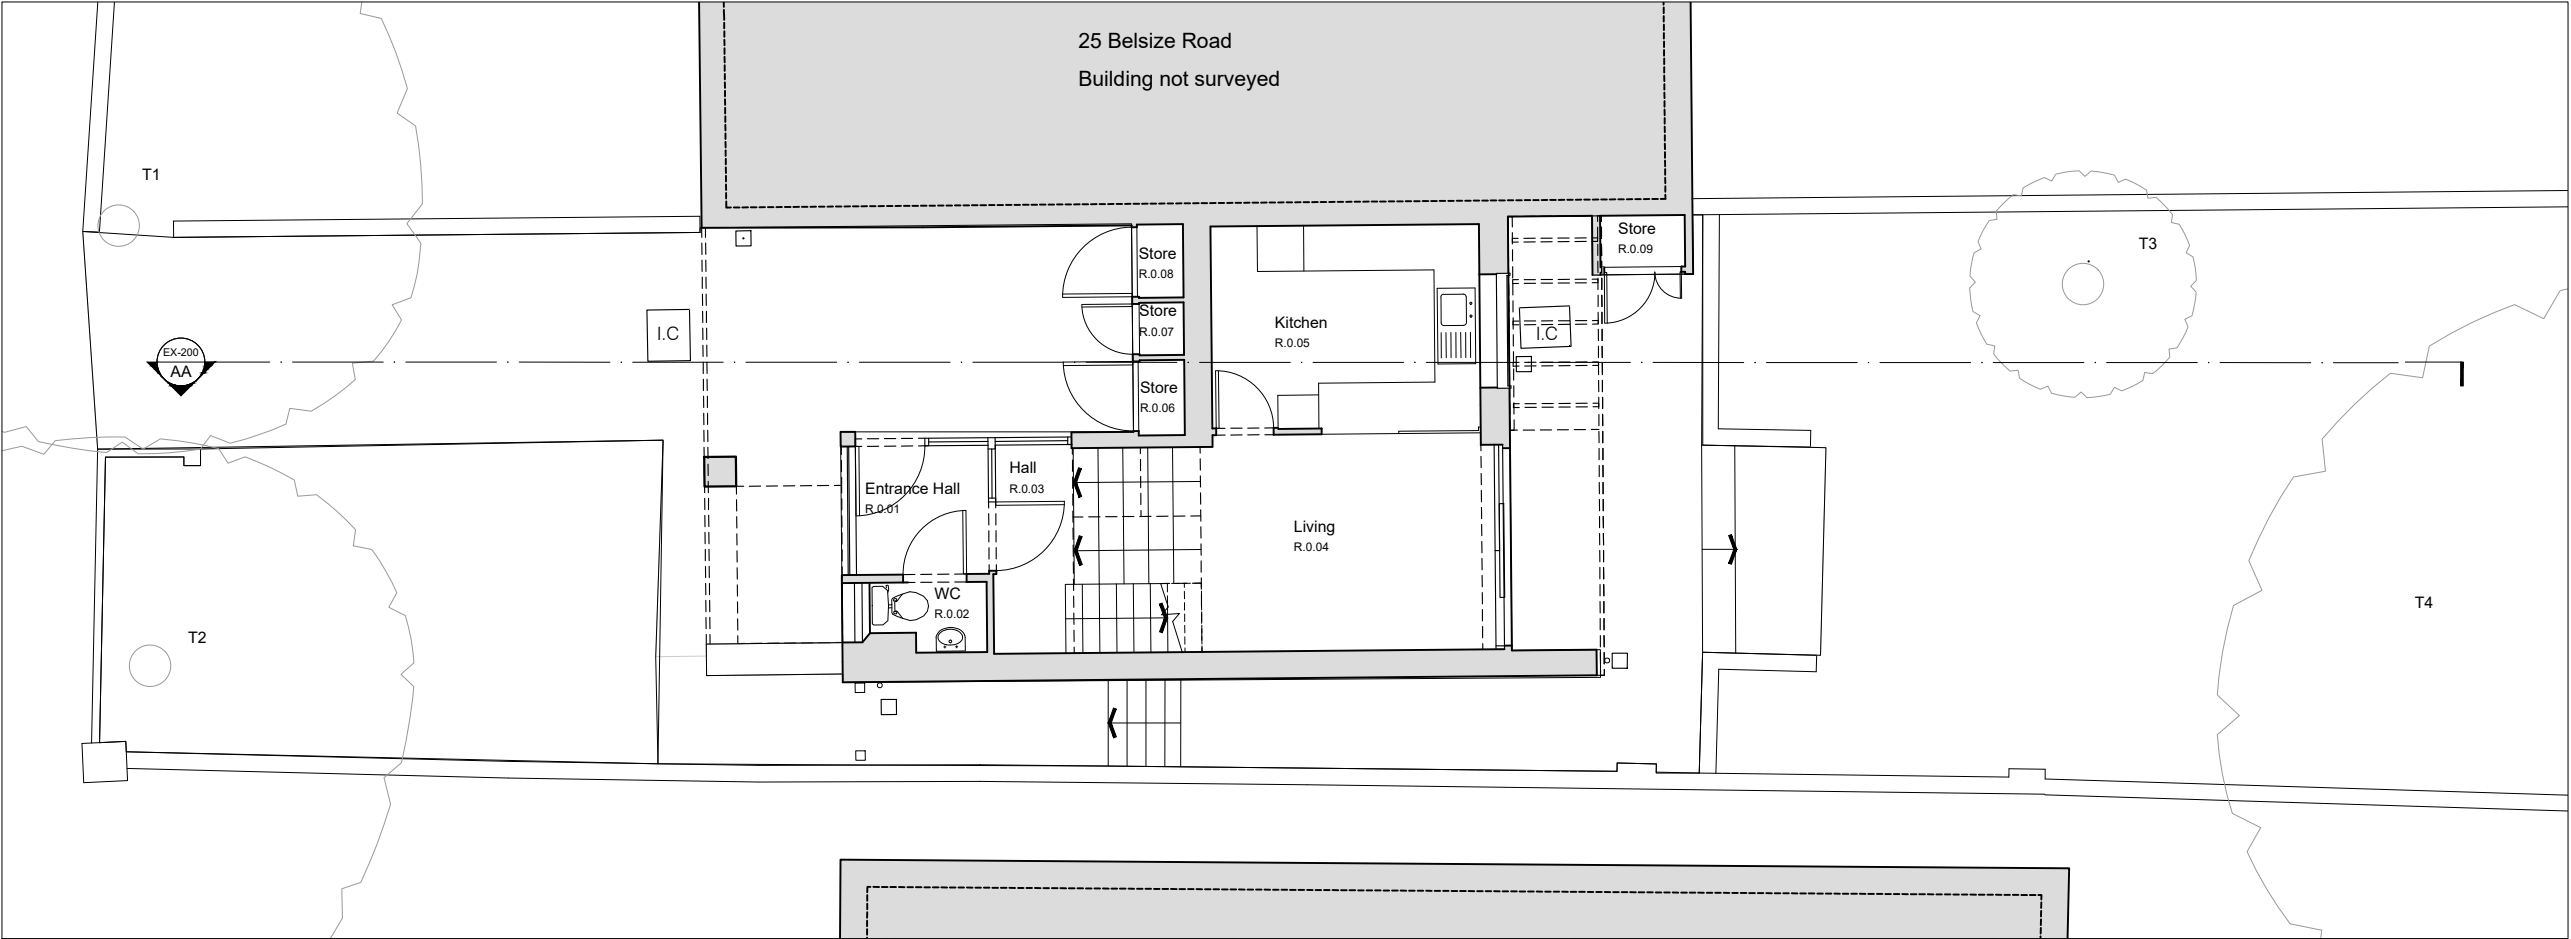


Existing Ground Floor Plan

General Notes :

DRAWING KEY

Existing Structure

Rev Date Description

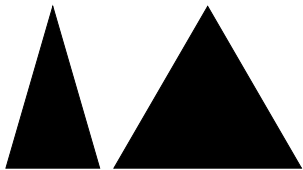

AshtonArchitecture


PLANNING

Project	Job no
27 Belsize Rd, NW6 4RX	0933
Client	Development
Private Client	Residential
Date	Scale
May 2025	1:100 @ A3 / 1:50 @ A1

Drawn	Checked	Approved	Rev
GS	GD	GD	-
Title			
Existing Ground Floor Plan			
Drawing Number			
0933_20_100			



This drawing is copyright of Ashton Architecture. Do not scale from this drawing. All dimensions in MM unless noted.
All dimensions and levels to be checked on site by the contractor and such dimensions to be the Contractor's responsibility. Report all drawing errors, omissions and discrepancies to the architect.
DISCLAIMER
This document may be issued in an editable digital CAD format to enable others to use it as background information to make alterations and/or additions. In that instance the file will be accompanied by a PDF version as a record of the original file. It is for those parties making such alterations and/or additions to ensure that they make use of current background information. Ashton Architecture accepts no liability for either: any such alterations and/or additions to the background information by others; or any other changes made by others to the architectural content of the background information itself.

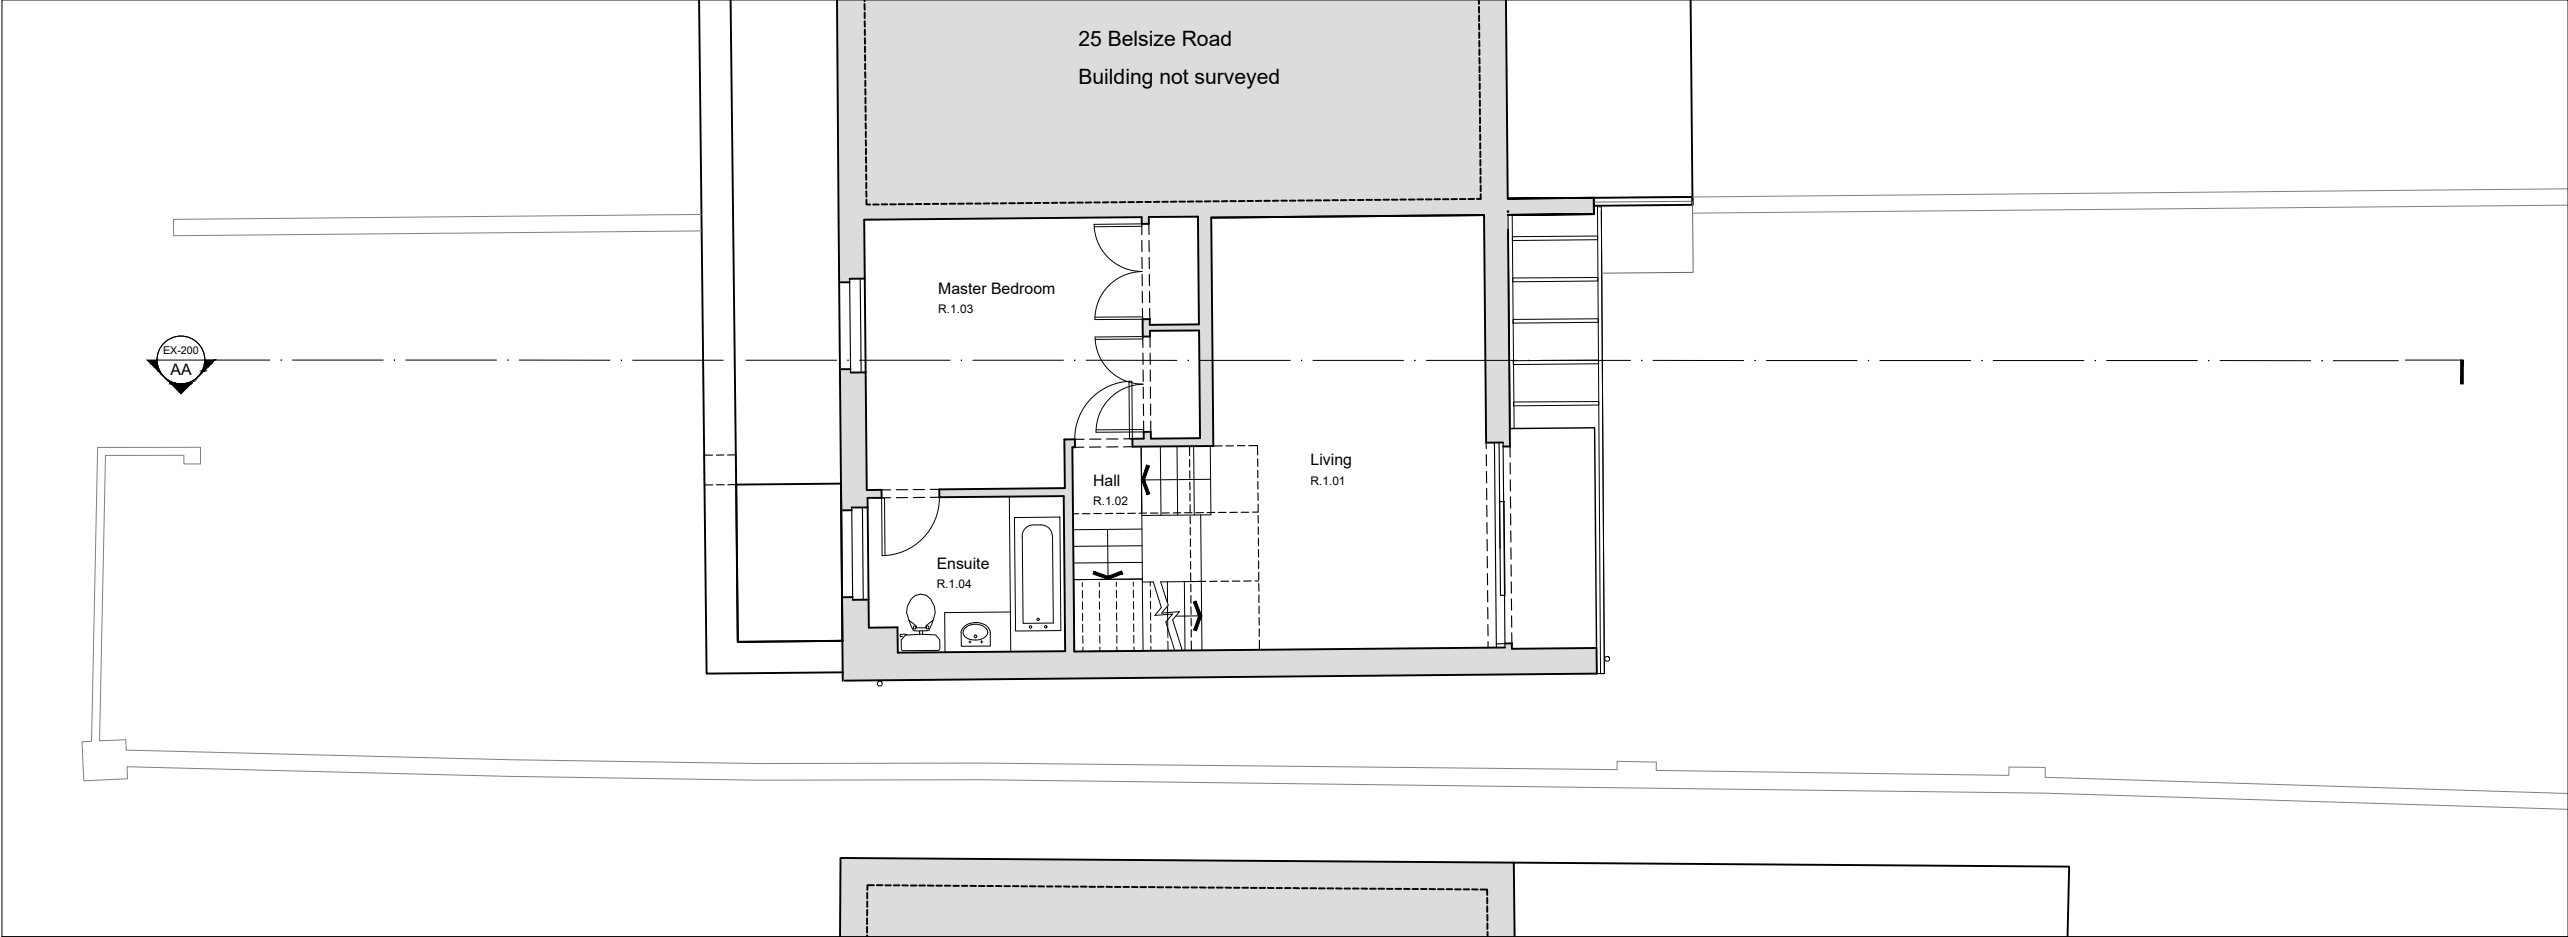


Existing First Floor Plan

General Notes :

DRAWING KEY

Existing Structure

Rev Date Description

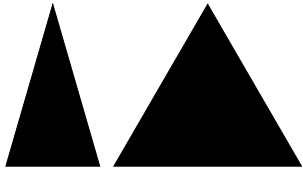

AshtonArchitecture


PLANNING

Project	Job no
27 Belsize Rd, NW6 4RX	0933
Client	Development
Private Client	Residential
Date	Scale
May 2025	1:100 @ A3 / 1:50 @ A1

Drawn	Checked	Approved	Rev
GS	GD	GD	-
Title			
Existing First Floor Plan			
Drawing Number			
0933_20_101			



This drawing is copyright of Ashton Architecture. Do not scale from this drawing. All dimensions in MM unless noted.
All dimensions and levels to be checked on site by the contractor and such dimensions to be the Contractor's responsibility. Report all drawing errors, omissions and discrepancies to the architect.
DISCLAIMER
This document may be issued in an editable digital CAD format to enable others to use it as background information to make alterations and/or additions. In that instance the file will be accompanied by a PDF version as a record of the original file. It is for those parties making such alterations and/or additions to ensure that they make use of current background information. Ashton Architecture accepts no liability for either: any such alterations and/or additions to the background information by others; or any other changes made by others to the architectural content of the background information itself.

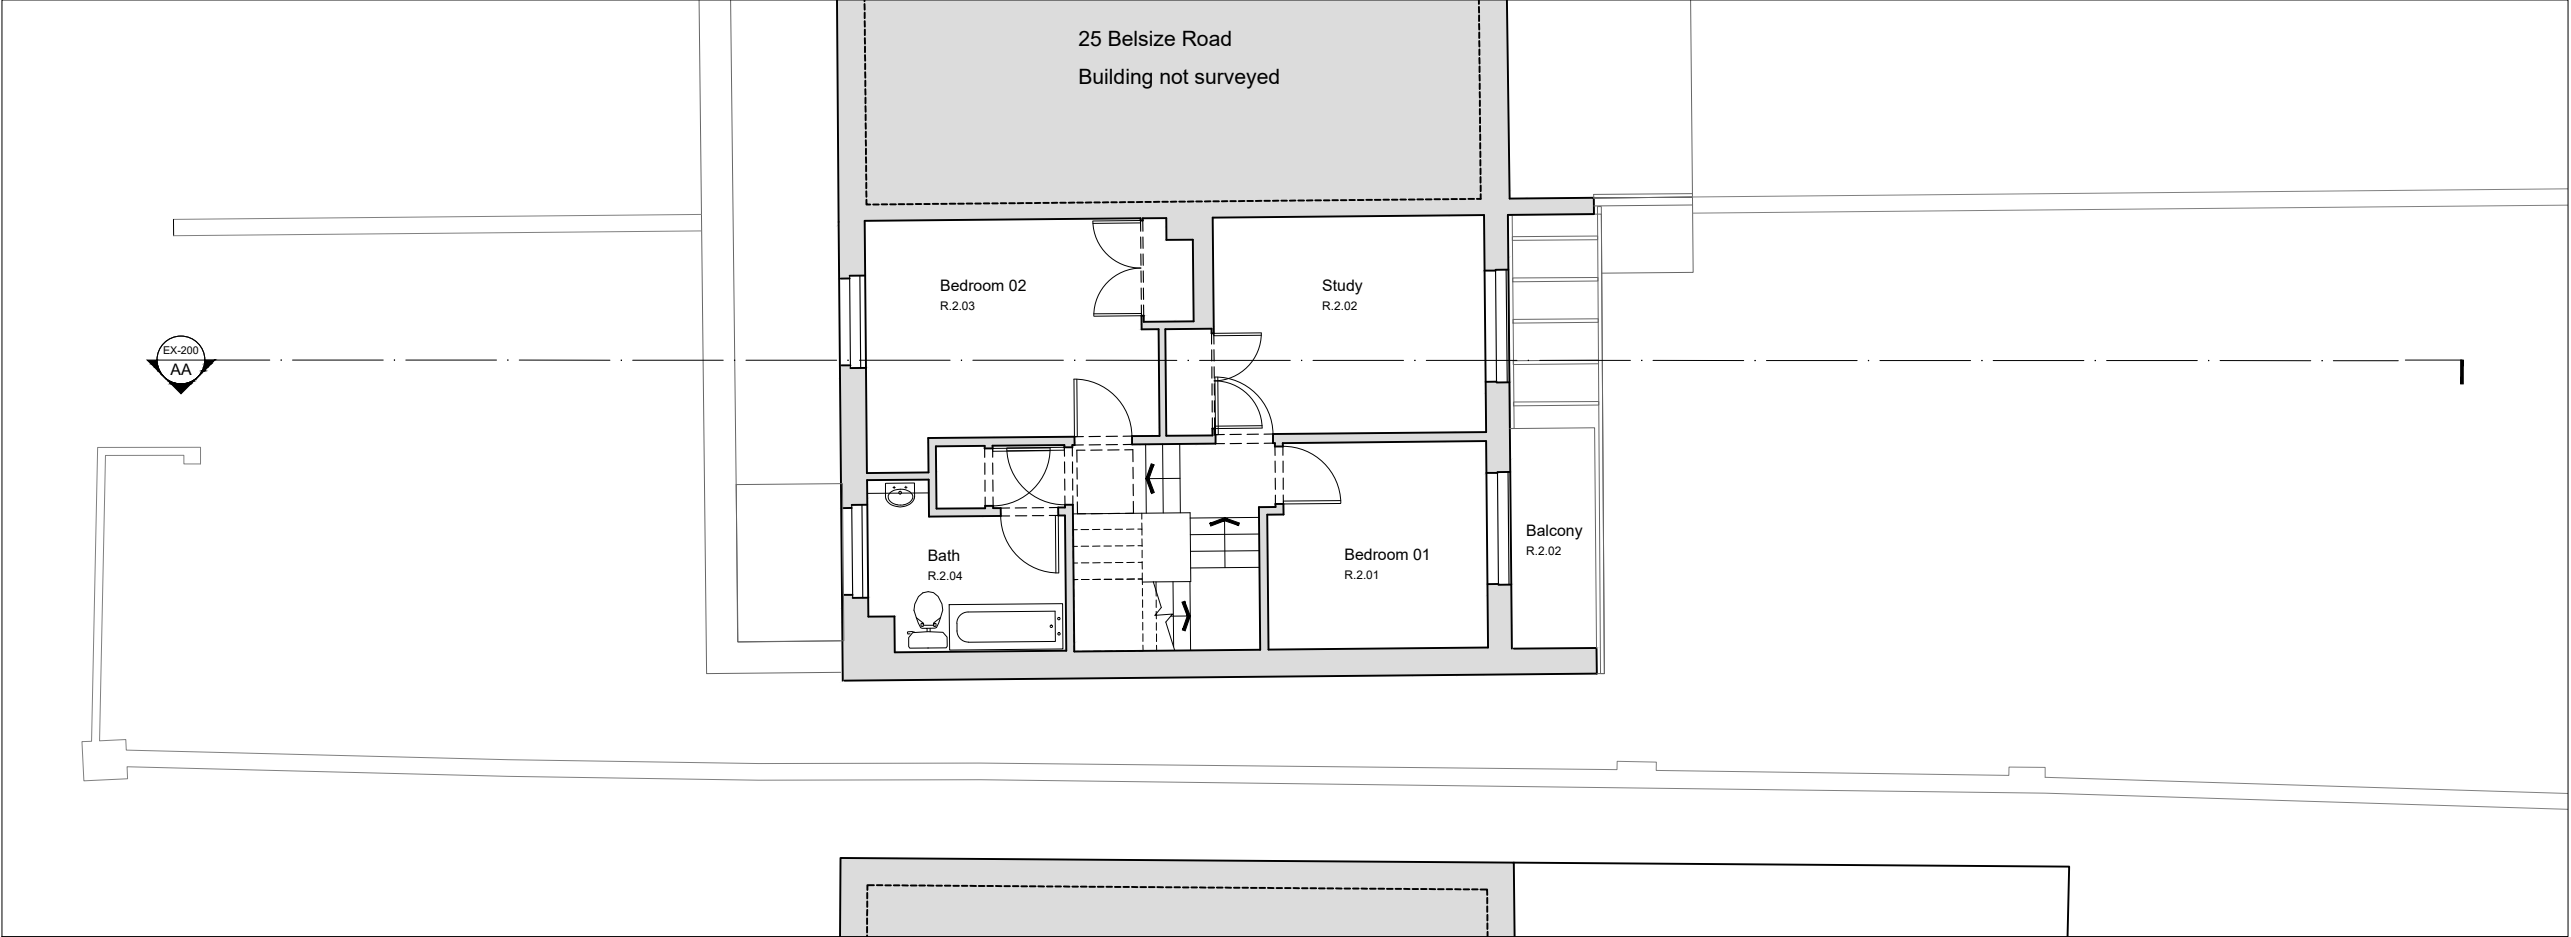

Existing Second Floor Plan

General Notes :

DRAWING KEY

Existing Structure


Rev Date Description




PLANNING

Project	Job no
27 Belsize Rd, NW6 4RX	0933
Client	Development
Private Client	Residential
Date	Scale
May 2025	1:100 @ A3 / 1:50 @ A1

Drawn	Checked	Approved	Rev
GS	GD	GD	-
Title			
Existing Second Floor Plan			
Drawing Number			
0933_20_102			

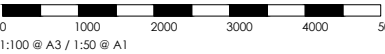

This drawing is copyright of Ashton Architecture. Do not scale from this drawing. All dimensions in MM unless noted.
All dimensions and levels to be checked on site by the contractor and such dimensions to be the Contractor's responsibility. Report all drawing errors, omissions and discrepancies to the architect.
DISCLAIMER
This document may be issued in an editable digital CAD format to enable others to use it as background information to make alterations and/or additions. In that instance the file will be accompanied by a PDF version as a record of the original file. It is for those parties making such alterations and/or additions to ensure that they make use of current background information. Ashton Architecture accepts no liability for either: any such alterations and/or additions to the background information by others; or any other changes made by others to the architectural content of the background information itself.

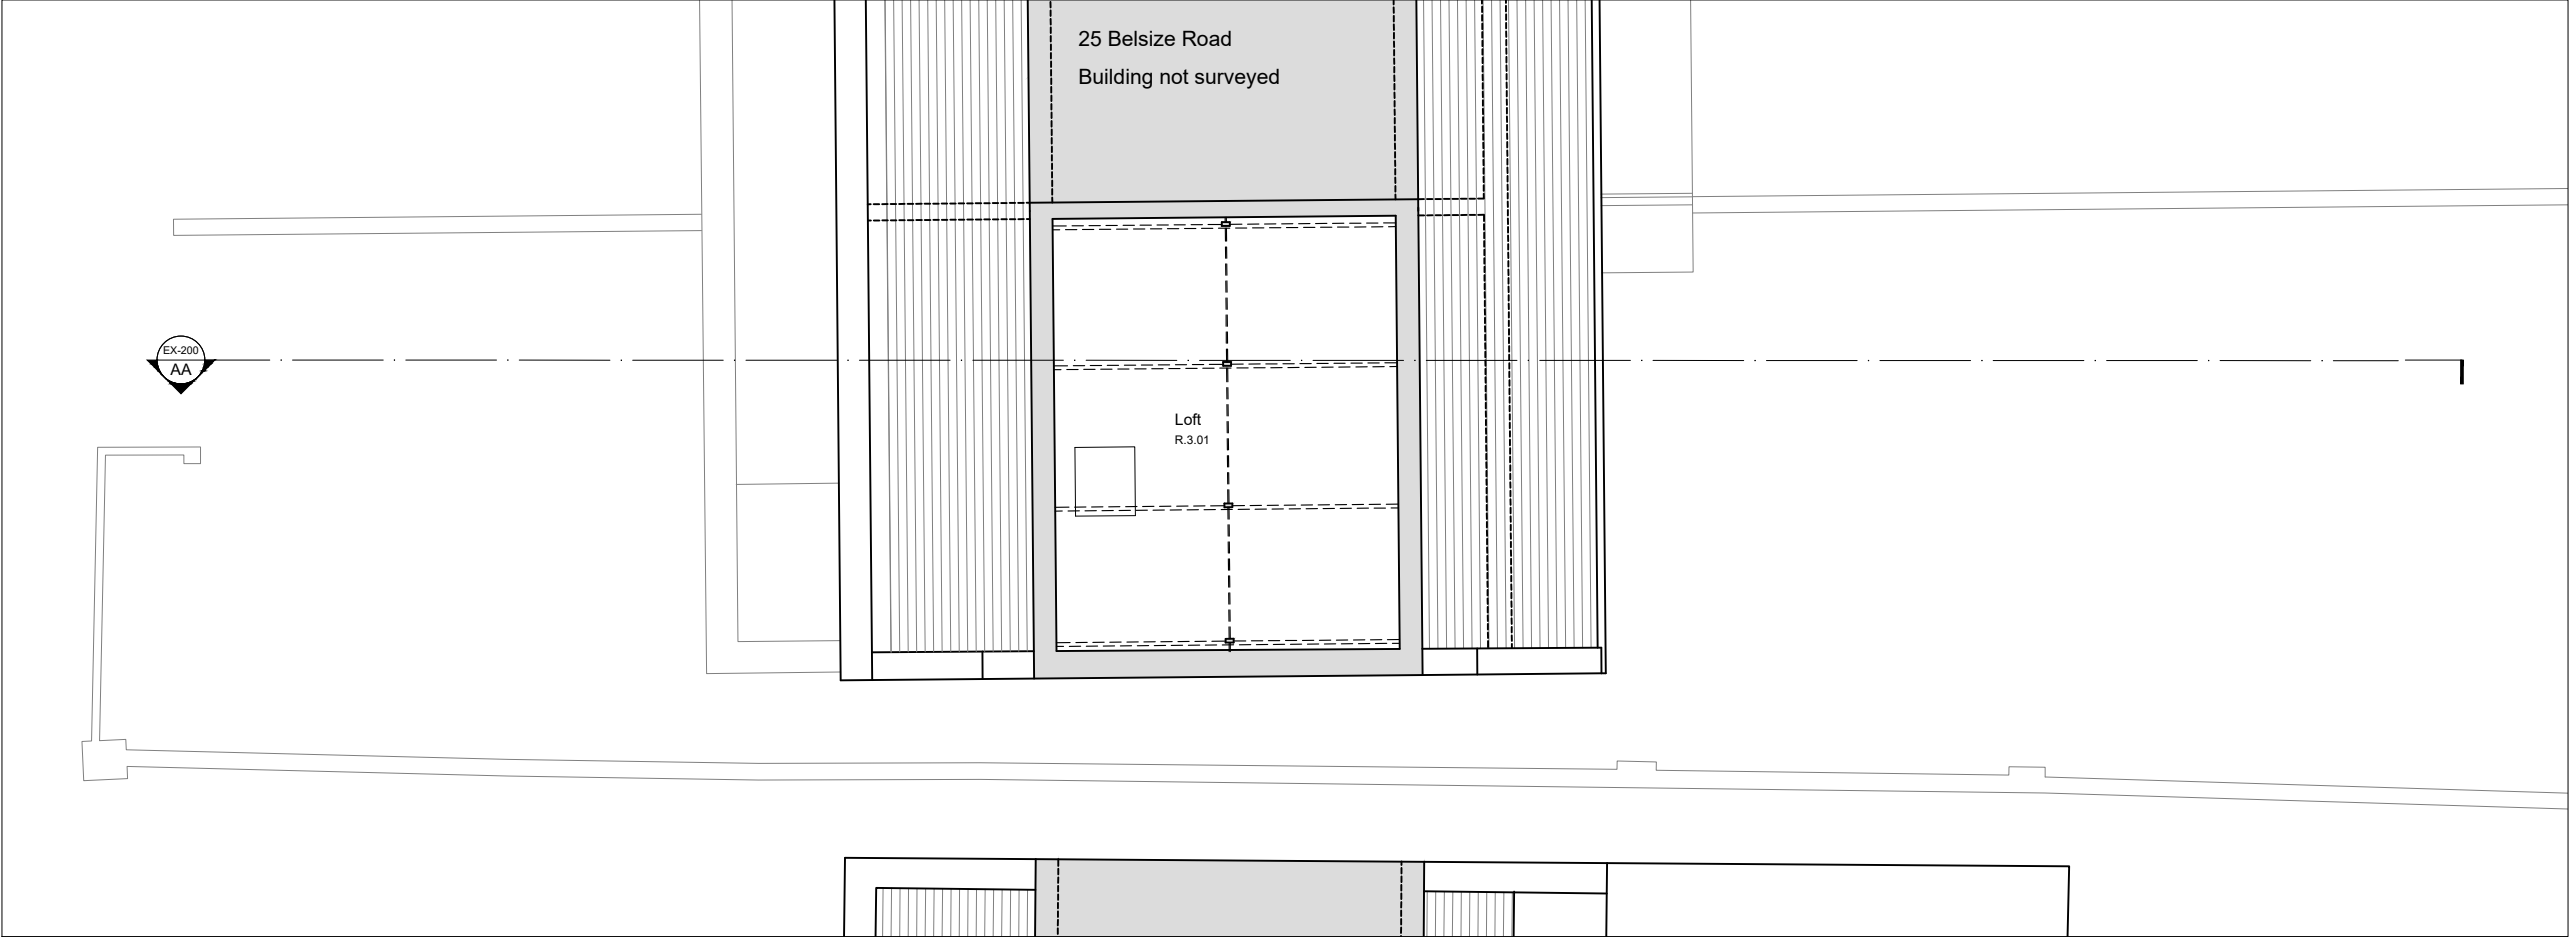


Existing Loft Floor Plan

General Notes :

DRAWING KEY

Existing Structure

Rev Date Description

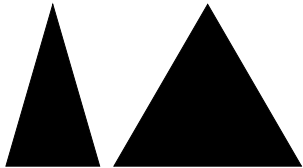

AshtonArchitecture

PLANNING


Project	Job no
27 Belsize Rd, NW6 4RX	0933
Client	Development
Private Client	Residential
Date	Scale
May 2025	1:100 @ A3 / 1:50 @ A1

Drawn	Checked	Approved	Rev
GS	GD	GD	-
Title			
Existing Loft Plan			
Drawing Number			
0933_20_103			

0 1000 2000 3000 4000 5000
1:100 @ A3 / 1:50 @ A1



This drawing is copyright of Ashton Architecture. Do not scale from this drawing. All dimensions in MM unless noted.
All dimensions and levels to be checked on site by the contractor and such dimensions to be the Contractor's responsibility. Report all drawing errors, omissions and discrepancies to the architect.
DISCLAIMER
This document may be issued in an editable digital CAD format to enable others to use it as background information to make alterations and/or additions. In that instance the file will be accompanied by a PDF version as a record of the original file. It is for those parties making such alterations and/or additions to ensure that they make use of current background information. Ashton Architecture accepts no liability for either: any such alterations and/or additions to the background information by others; or any other changes made by others to the architectural content of the background information itself.

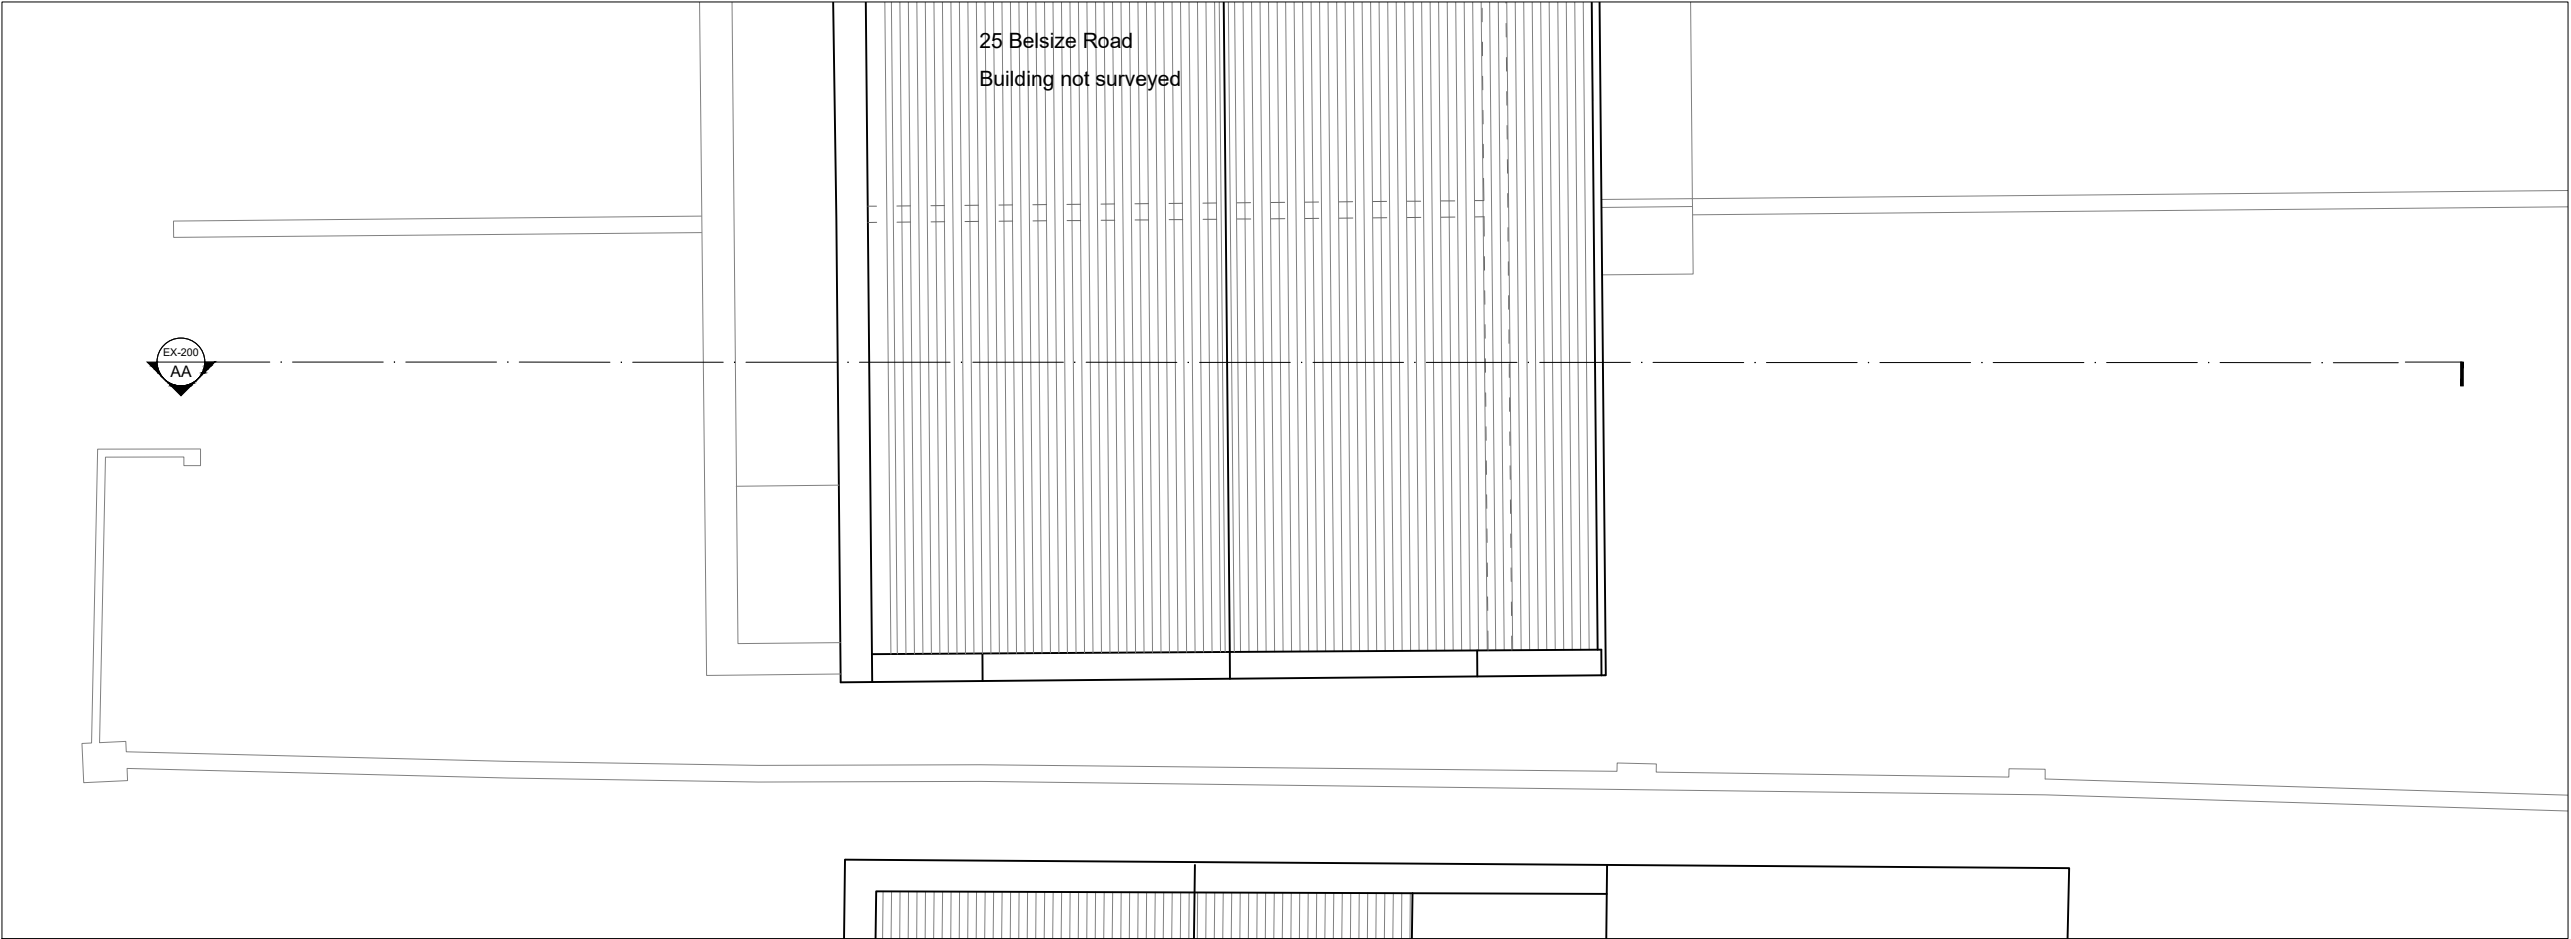


Existing Roof Plan

General Notes :

DRAWING KEY

Existing Structure

Rev	Date	Description
-----	------	-------------

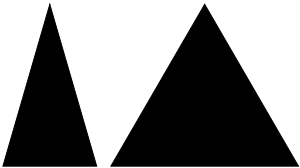

AshtonArchitecture

PLANNING

Project	Job no
27 Belsize Rd, NW6 4RX	0933
Client	Development
Private Client	Residential
Date	Scale
May 2025	1:100 @ A3 / 1:50 @ A1

Drawn	Checked	Approved	Rev
GS	GD	GD	-
Title			
Existing Roof Plan			
Drawing Number			
0933_20_104			



This drawing is copyright of Ashton Architecture. Do not scale from this drawing. All dimensions in MM unless noted.
All dimensions and levels to be checked on site by the contractor and such dimensions to be the Contractor's responsibility. Report all drawing errors, omissions and discrepancies to the architect.
DISCLAIMER
This document may be issued in an editable digital CAD format to enable others to use it as background information to make alterations and/or additions. In that instance the file will be accompanied by a PDF version as a record of the original file. It is for those parties making such alterations and/or additions to ensure that they make use of current background information. Ashton Architecture accepts no liability for either: any such alterations and/or additions to the background information by others; or any other changes made by others to the architectural content of the background information itself.




Existing Street Elevation (North)

General Notes :

DRAWING KEY

① Brick Wall

Rev	Date	Description
-----	------	-------------

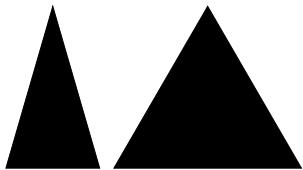

AshtonArchitecture


PLANNING

Project	Job no
27 Belsize Rd, NW6 4RX	0933
Client	Development
Private Client	Residential
Date	Scale
May 2025	1:100 @ A3 / 1:50 @ A1


Drawn	Checked	Approved	Rev
GS	GD	GD	-
Title			
Existing Street Elevation			
Drawing Number			
0933_80_300			



This drawing is copyright of Ashton Architecture. Do not scale from this drawing. All dimensions in MM unless noted.
All dimensions and levels to be checked on site by the contractor and such dimensions to be the Contractor's responsibility. Report all drawing errors, omissions and discrepancies to the architect.
DISCLAIMER
This document may be issued in an editable digital CAD format to enable others to use it as background information to make alterations and/or additions. In that instance the file will be accompanied by a PDF version as a record of the original file. It is for those parties making such alterations and/or additions to ensure that they make use of current background information. Ashton Architecture accepts no liability for either: any such alterations and/or additions to the background information by others; or any other changes made by others to the architectural content of the background information itself.

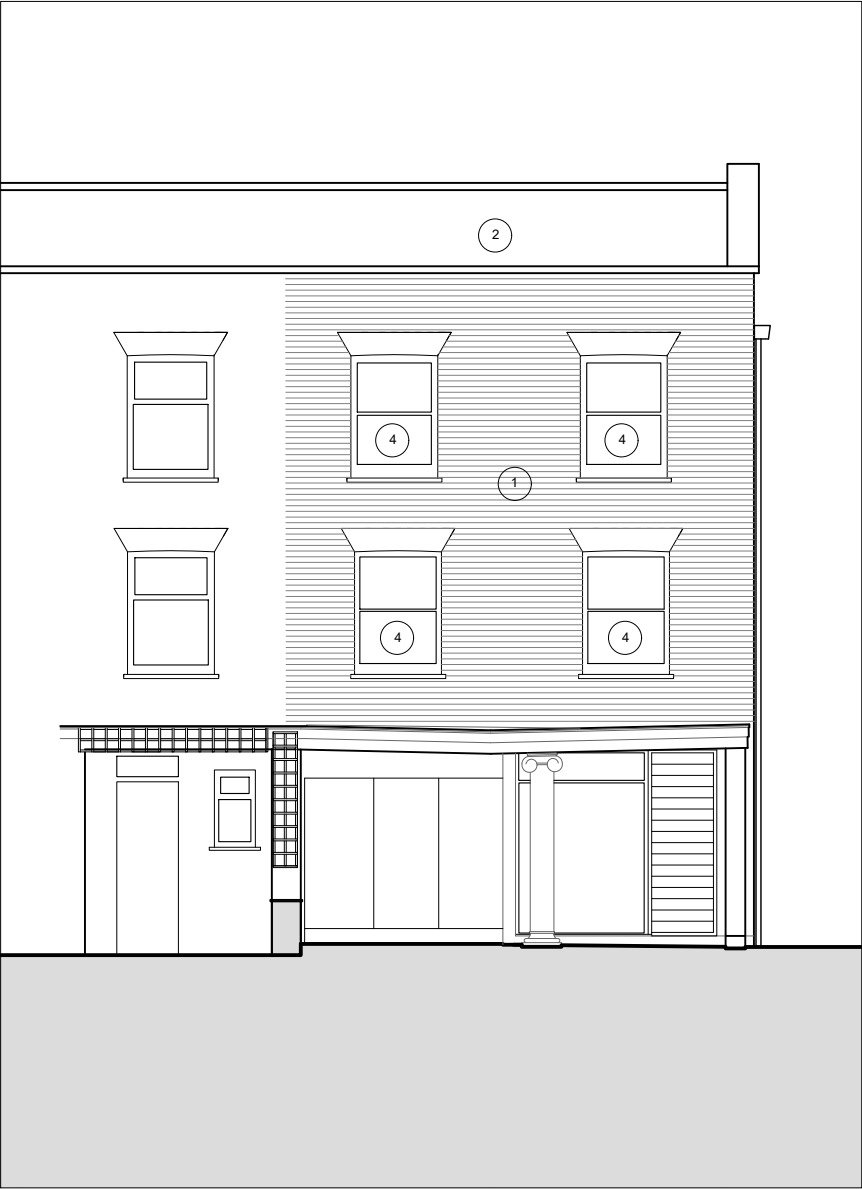

Existing Front Elevation 01 (North)

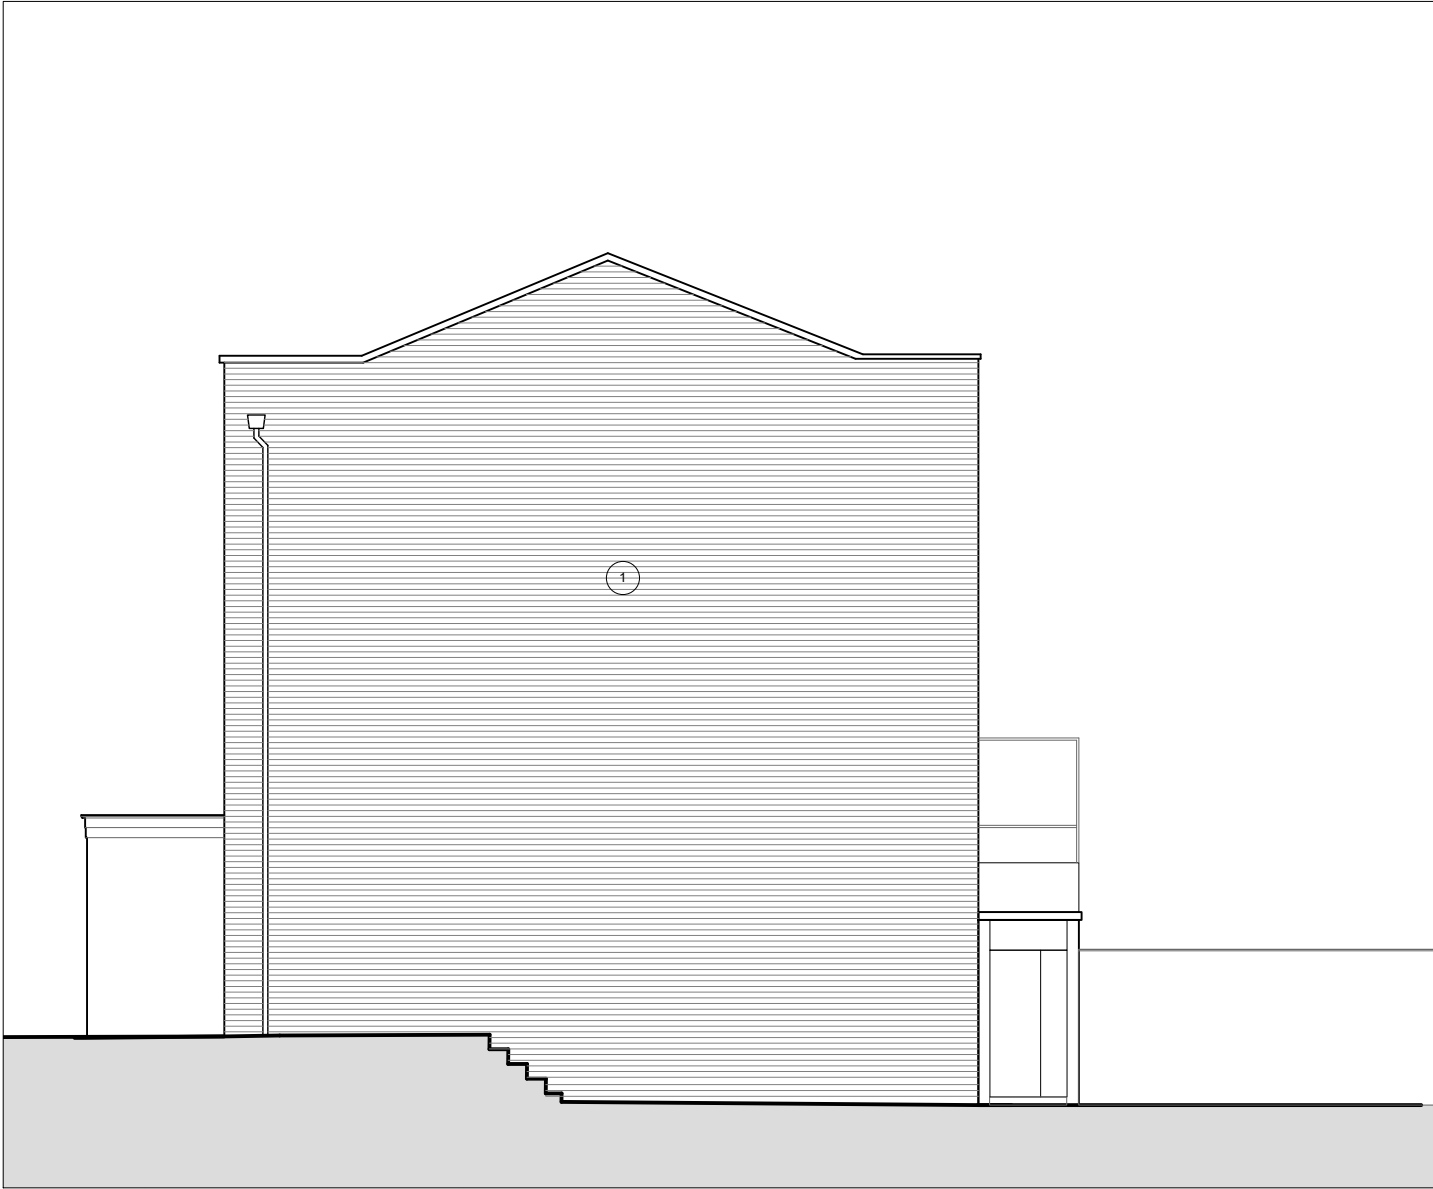

Existing Side Elevation 02 (West)

General Notes :

DRAWING KEY

- ① Dark brick
- ② Slate tile roof
- ③ Painted render finish
- ④ White painted timber sash windows
- ⑤ Vertical timber cladding

Rev	Date	Description
-----	------	-------------



PLANNING

Project	Job no
27 Belsize Rd, NW6 4RX	0933
Client	Development
Private Client	Residential
Date	Scale
May 2025	1:100 @ A3 / 1:50 @ A1


Drawn	Checked	Approved	Rev
GS	GD	GD	-
Title			
Existing Elevations 01 & 02			
Drawing Number			
0933_20_300			

0 1000 2000 3000 4000 5000
1:100 @ A3 / 1:50 @ A1

This drawing is copyright of Ashton Architecture. Do not scale from this drawing. All dimensions in MM unless noted.
All dimensions and levels to be checked on site by the contractor and such dimensions to be the Contractor's responsibility. Report all drawing errors, omissions and discrepancies to the architect.
DISCLAIMER
This document may be issued in an editable digital CAD format to enable others to use it as background information to make alterations and/or additions. In that instance the file will be accompanied by a PDF version as a record of the original file. It is for those parties making such alterations and/or additions to ensure that they make use of current background information. Ashton Architecture accepts no liability for either: any such alterations and/or additions to the background information by others; or any other changes made by others to the architectural content of the background information itself.



Existing Rear Elevation 03 (South)

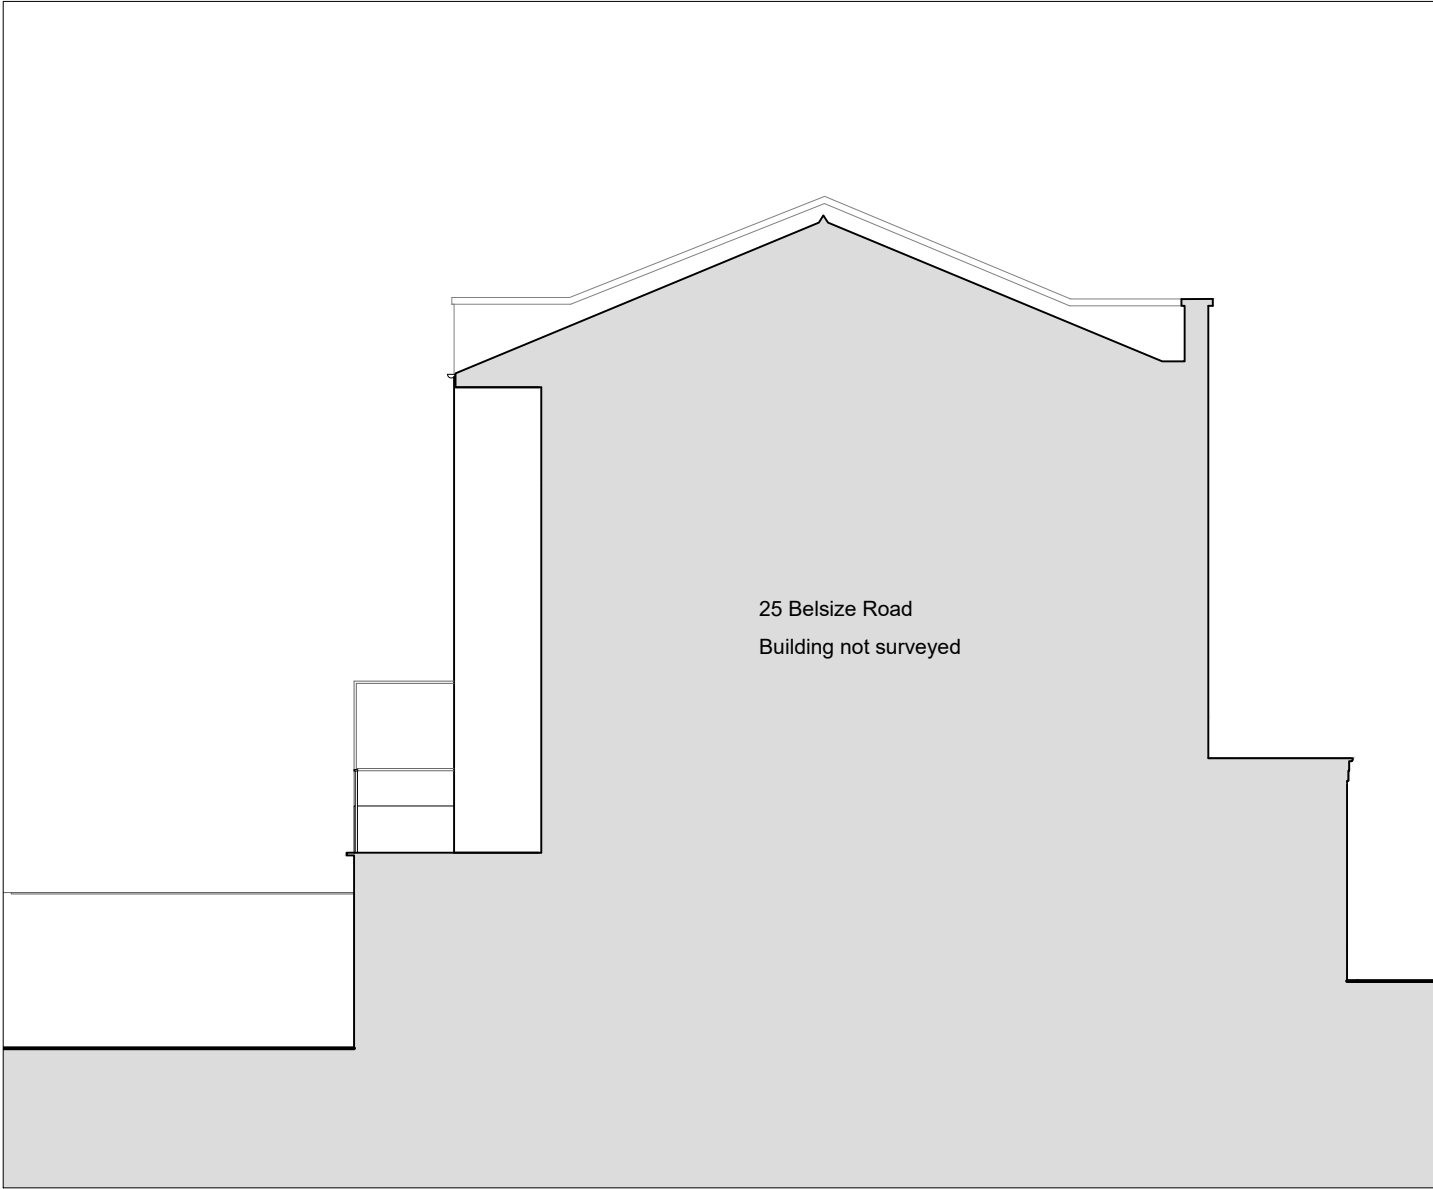

Existing Side Elevation 04 (East)

General Notes :

DRAWING KEY

- ① Dark brick
- ② Slate tile roof
- ③ Painted render finish
- ④ White painted timber sash windows
- ⑤ Vertical timber cladding


Rev	Date	Description
-----	------	-------------




PLANNING

Project	Job no
27 Belsize Rd, NW6 4RX	0933
Client	Development
Private Client	Residential
Date	Scale
May 2025	1:100 @ A3 / 1:50 @ A1

Drawn	Checked	Approved	Rev
GS	GD	GD	-
Title			
Existing Elevations 03 & 04			
Drawing Number			
0933_20_301			

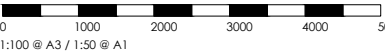

This drawing is copyright of Ashton Architecture. Do not scale from this drawing. All dimensions in MM unless noted.
All dimensions and levels to be checked on site by the contractor and such dimensions to be the Contractor's responsibility. Report all drawing errors, omissions and discrepancies to the architect.
DISCLAIMER
This document may be issued in an editable digital CAD format to enable others to use it as background information to make alterations and/or additions. In that instance the file will be accompanied by a PDF version as a record of the original file. It is for those parties making such alterations and/or additions to ensure that they make use of current background information. Ashton Architecture accepts no liability for either: any such alterations and/or additions to the background information by others; or any other changes made by others to the architectural content of the background information itself.

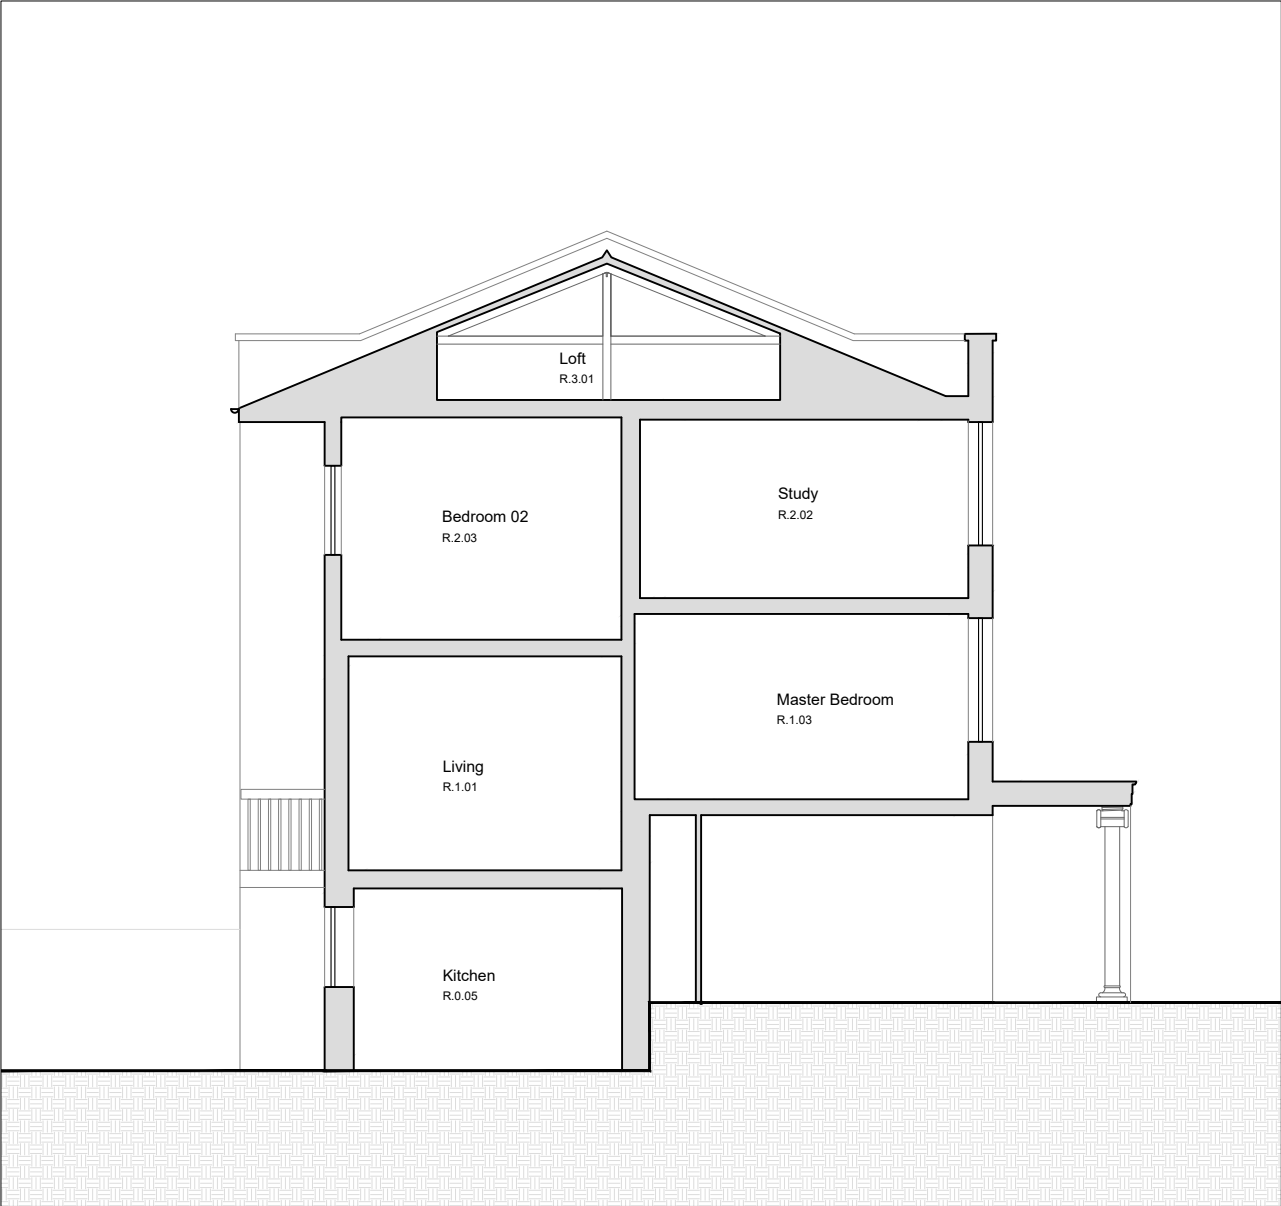


Existing Section AA

General Notes :

DRAWING KEY

Existing Structure

Rev	Date	Description
-----	------	-------------

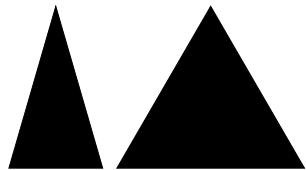

AshtonArchitecture


PLANNING

Project	Job no
27 Belsize Rd, NW6 4RX	0933
Client	Development
Private Client	Residential
Date	Scale
May 2025	1:100 @ A3 / 1:50 @ A1

Drawn	Checked	Approved	Rev
GS	GD	GD	-
Title			
Existing Section AA			
Drawing Number			
0933_EX_200			

0 1000 2000 3000 4000 5000
1:100 @ A3 / 1:50 @ A1

This drawing is copyright of Ashton Architecture. Do not scale from this drawing. All dimensions in MM unless noted.
All dimensions and levels to be checked on site by the contractor and such dimensions to be the Contractor's responsibility. Report all drawing errors, omissions and discrepancies to the architect.
DISCLAIMER
This document may be issued in an editable digital CAD format to enable others to use it as background information to make alterations and/or additions. In that instance the file will be accompanied by a PDF version as a record of the original file. It is for those parties making such alterations and/or additions to ensure that they make use of current background information. Ashton Architecture accepts no liability for either: any such alterations and/or additions to the background information by others; or any other changes made by others to the architectural content of the background information itself.

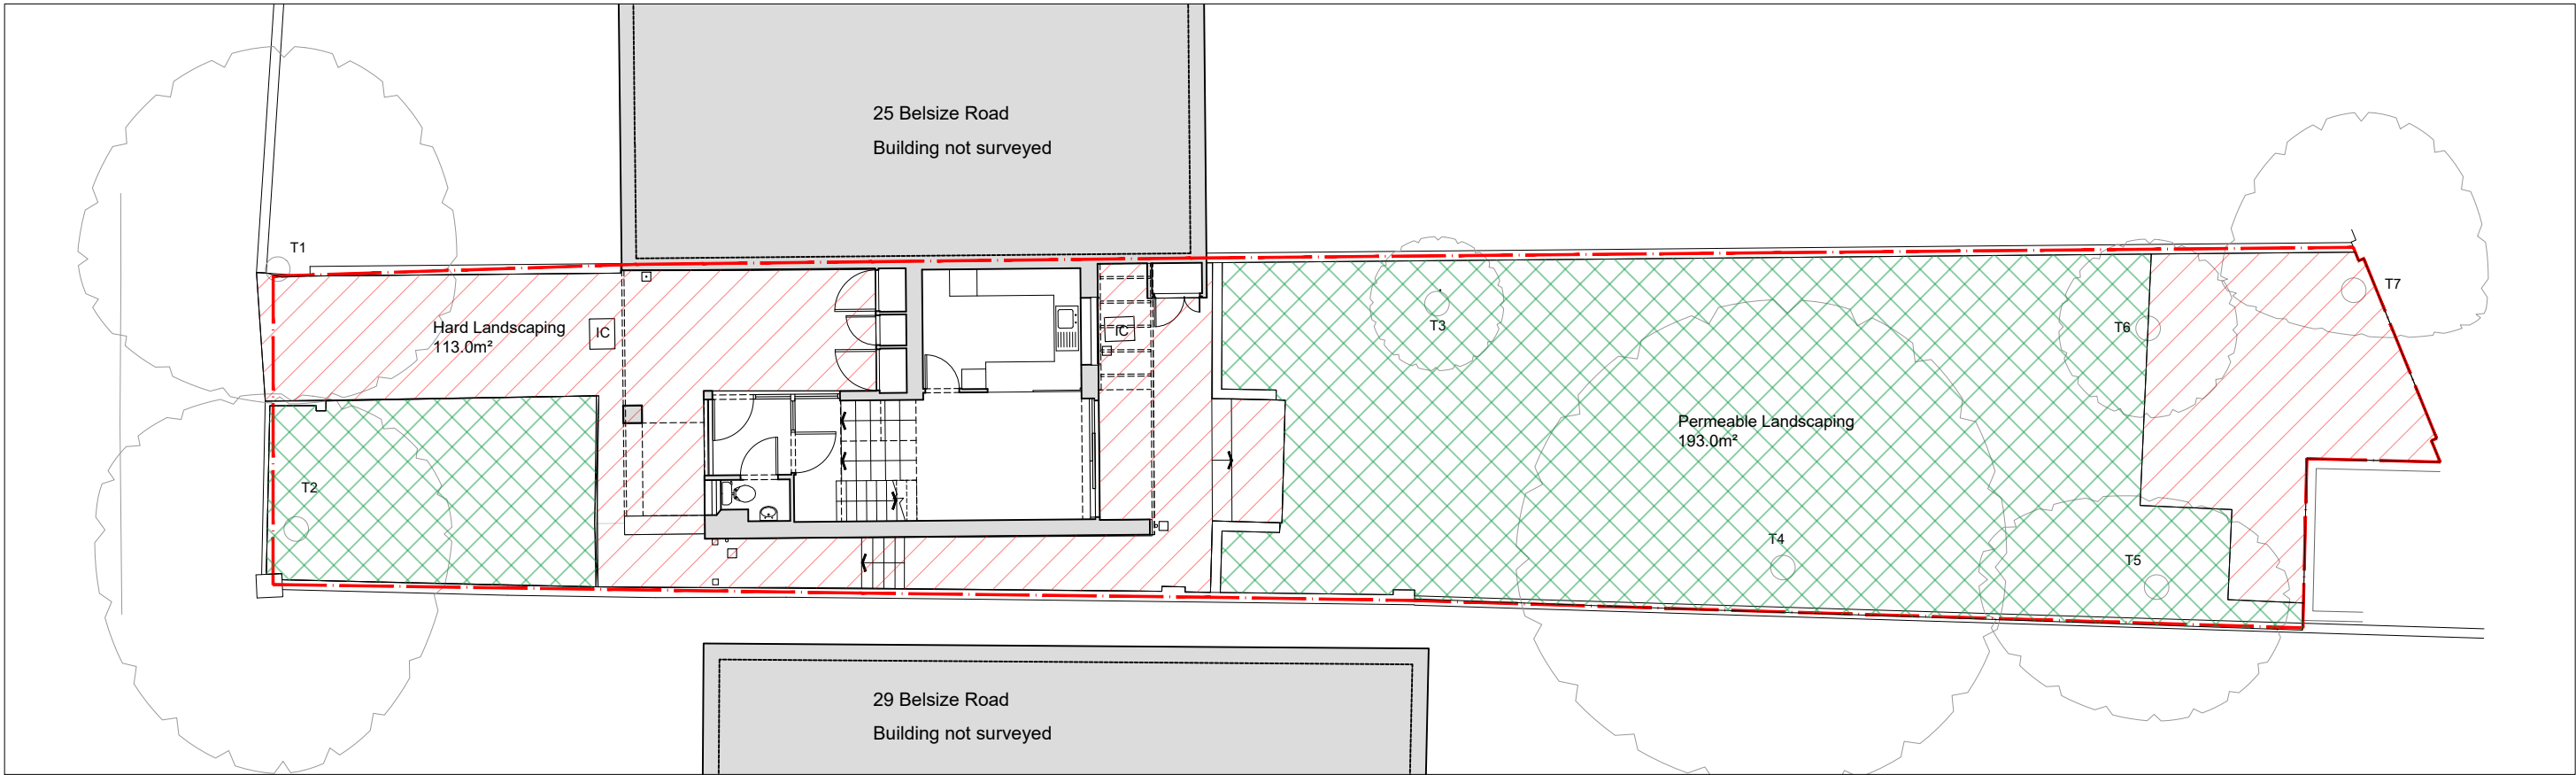

Existing Landscape Plan

General Notes :




- KEY
- Existing Structure
 - Hard Landscaping
 - Permeable Landscaping

This drawing is copyright of Ashton Architecture. Do not scale from this drawing. All dimensions in MM unless noted.
All dimensions and levels to be checked on site by the contractor and such dimensions to be the Contractor's responsibility. Report all drawing errors, omissions and discrepancies to the architect.
DISCLAIMER
This document may be issued in an editable digital CAD format to enable others to use it as background information to make alterations and/or additions. In that instance the file will be accompanied by a PDF version as a record of the original file. It is for those parties making such alterations and/or additions to ensure that they make use of current background information. Ashton Architecture accepts no liability for either any such alterations and/or additions to the background information by others; or any other changes made by others to the architectural content of the background information itself.



Rev	Date	Description
-	-	-
Drawn	Checked	Approved
GS	JA	JA
Title		
Existing Landscape		
Drawing Number		
0933-20-80-100		

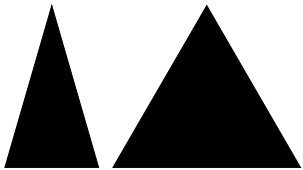

AshtonArchitecture
PLANNING

Project	Job no
27 Belsize Rd, NW6 4RX	0933
Client	Development
Private Client	Residential
Date	Scale
MAY2025	1:75@A1