


LOWER GROUND FLOOR

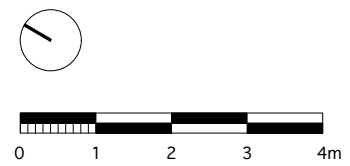

C	Stage 3A: Developed Designs -issued for INFORMATION -clients -council	02/06/2025
B	Stage 3A: Developed Designs -issued for INFORMATION -client	29/05/2025
A	A Stage 0 & 1 Measured Survey - Issued for information - Client	16/04/2025

Rev Date

DRAWING STATUS INFORMATION

Issued only for purpose indicated

This drawing to be read in conjunction with all consultants information.

All dimensions to be checked on site.
Do not scale, except for planning purposes.

This drawing is protected by copyright.

JOB NUMBER 333


JOB TITLE **Orton Residence**
102A Chetwynd Road
London
NW5 1DH

DRAWING TITLE
**Lower Ground Floor Plan
Existing**

SCALE:
1:100

DATE:
April 2025

DRAWING NO. A/01/101	REV C
--------------------------------	-----------------

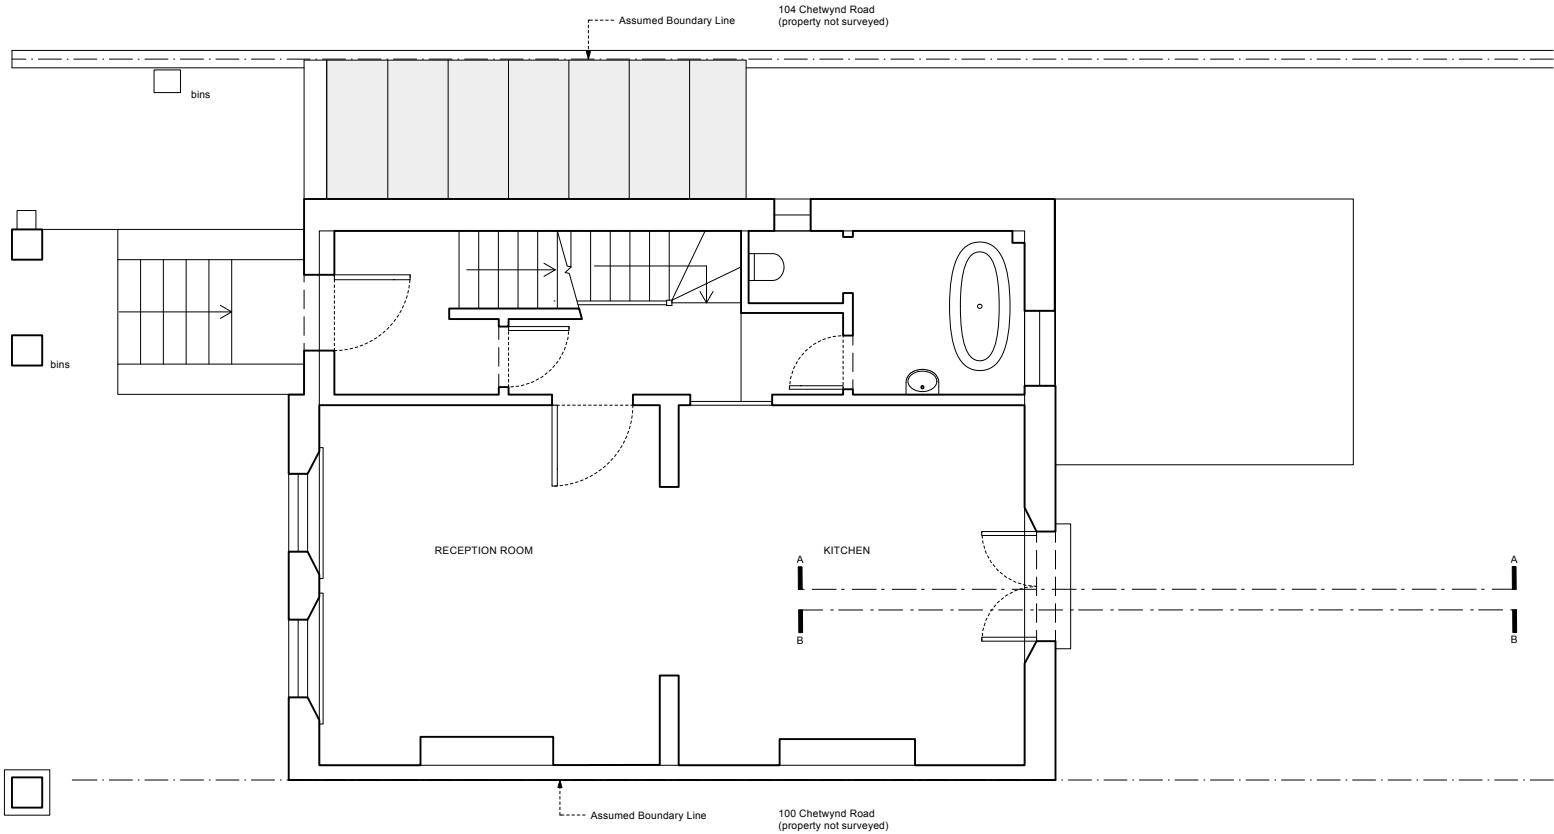

UPPER GROUND FLOOR

WILLIAM TOZER

associates

RIBA chartered practice

UK | EU

NZIA practice

AU | NZ

USA

42-44 New House

67-68 Hatton Garden

London EC1N 8JY

1 +44 (0)20 7404 0675

enquiries@williamtozerassociates.com

www.williamtozerassociates.com

0

1

2

3

4m

C	Stage 3A: Developed Designs -issued for INFORMATION -clients -council	02/06/2025
B	Stage 3A: Developed Designs -issued for INFORMATION -client	29/05/2025
A	A Stage 0 & 1 Measured Survey - Issued for information - Client	16/04/2025

Rev

Date

DRAWING STATUS

INFORMATION

Issued only for purpose indicated

This drawing to be read in conjunction with all consultants information.

All dimensions to be checked on site.
Do not scale, except for planning purposes.

This drawing is protected by copyright.

JOB NUMBER

333

JOB TITLE

Orton Residence

102A Chetwynd Road

London

NW5 1DH

DRAWING TITLE

Upper Ground Floor Plan

Existing

SCALE:

1:100

DATE:

April 2025

DRAWING NO.

A/01/102

REV

C



REAR ELEVATION
1:100 @A3

C	Stage 3A: Developed Designs -issued for INFORMATION -clients -council	02/06/2025
B	Stage 3A: Developed Designs -issued for INFORMATION -client	29/05/2025
A	A Stage 0 & 1 Measured Survey - issued for information - Client	16/04/2025

Rev Date

DRAWING STATUS INFORMATION

Issued only for purpose indicated
This drawing to be read in conjunction with all consultants information.

All dimensions to be checked on site.
Do not scale, except for planning purposes.
This drawing is protected by copyright.

JOB NUMBER 333

JOB TITLE **Orton Residence**
102A Chetwynd Road
London
NW5 1DH

DRAWING TITLE
**Elevations
Existing**


SCALE: 1:100

DATE: April 2025

DRAWING NO.	REV
A/01/103	C



FRONT ELEVATION

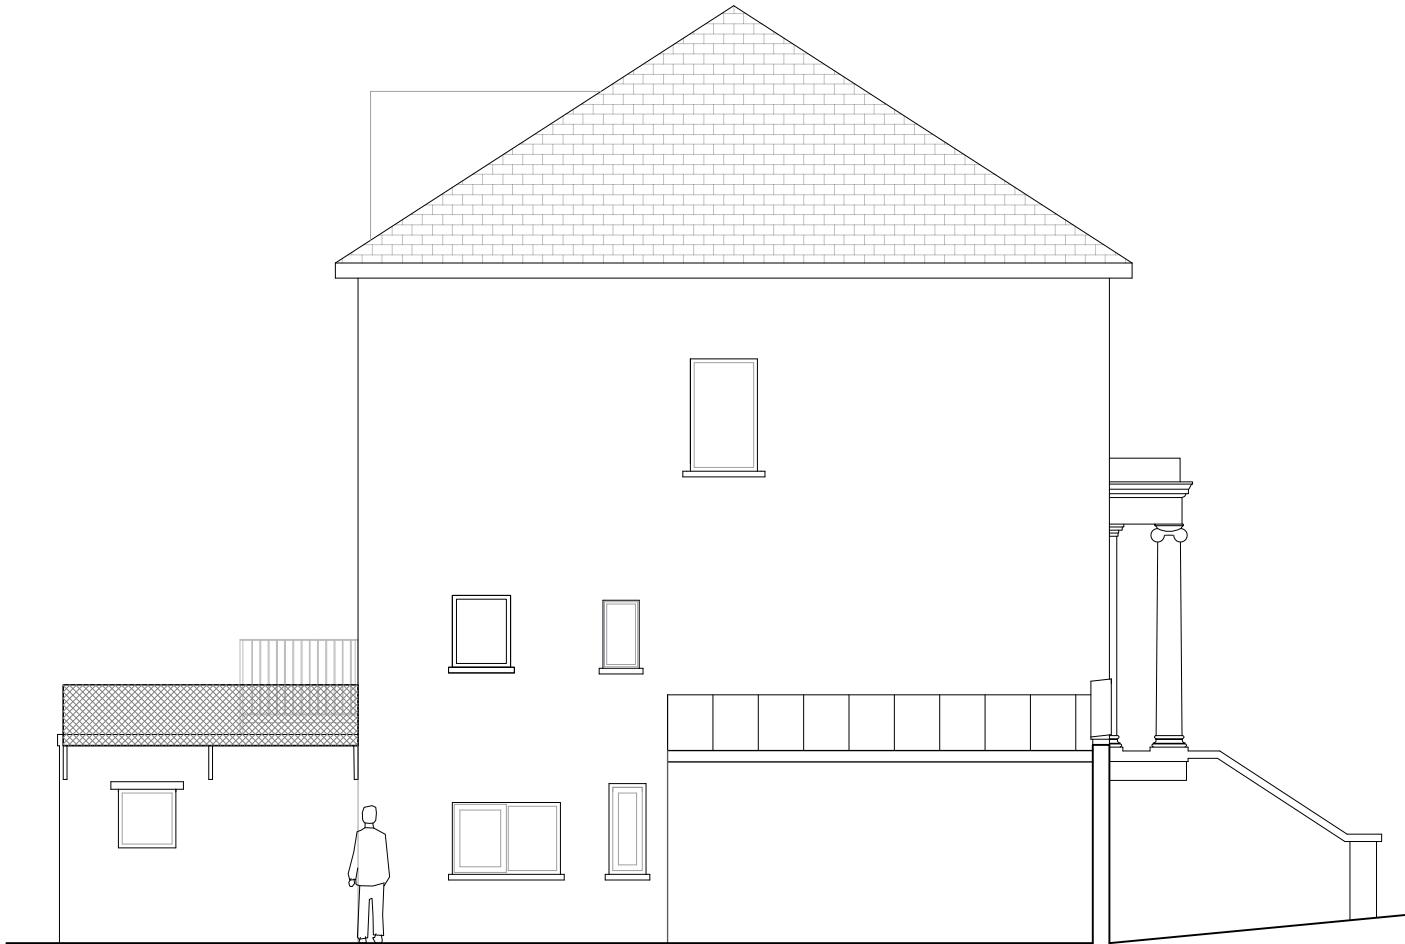

SIDE ELEVATION

WILLIAM TOZER
a s s o c i a t e s

RIBA chartered practice NZIA practice
UK | EU AU | NZ USA
42-44 New House 67-68 Hatton Garden London EC1N 8JY
1 +44 (0)20 7404 0675
enquiries@williamtozerassociates.com
www.williamtozerassociates.com



C	Stage 3A: Developed Designs -issued for INFORMATION -clients -council	02/06/2025
B	Stage 3A: Developed Designs -issued for INFORMATION -client	29/05/2025
A	A Stage 0 & 1 Measured Survey - Issued for information - Client	16/04/2025

Rev Date

DRAWING STATUS INFORMATION

Issued only for purpose indicated

This drawing to be read in conjunction with all consultants information.

All dimensions to be checked on site.

Do not scale, except for planning purposes.

This drawing is protected by copyright.

JOB NUMBER 333


JOB TITLE **Orton Residence**
102A Chetwynd Road
London
NW5 1DH

DRAWING TITLE
**Elevations
Existing**


SCALE: 1:100

DATE: April 2025

DRAWING NO. **A/01/104** REV **C**

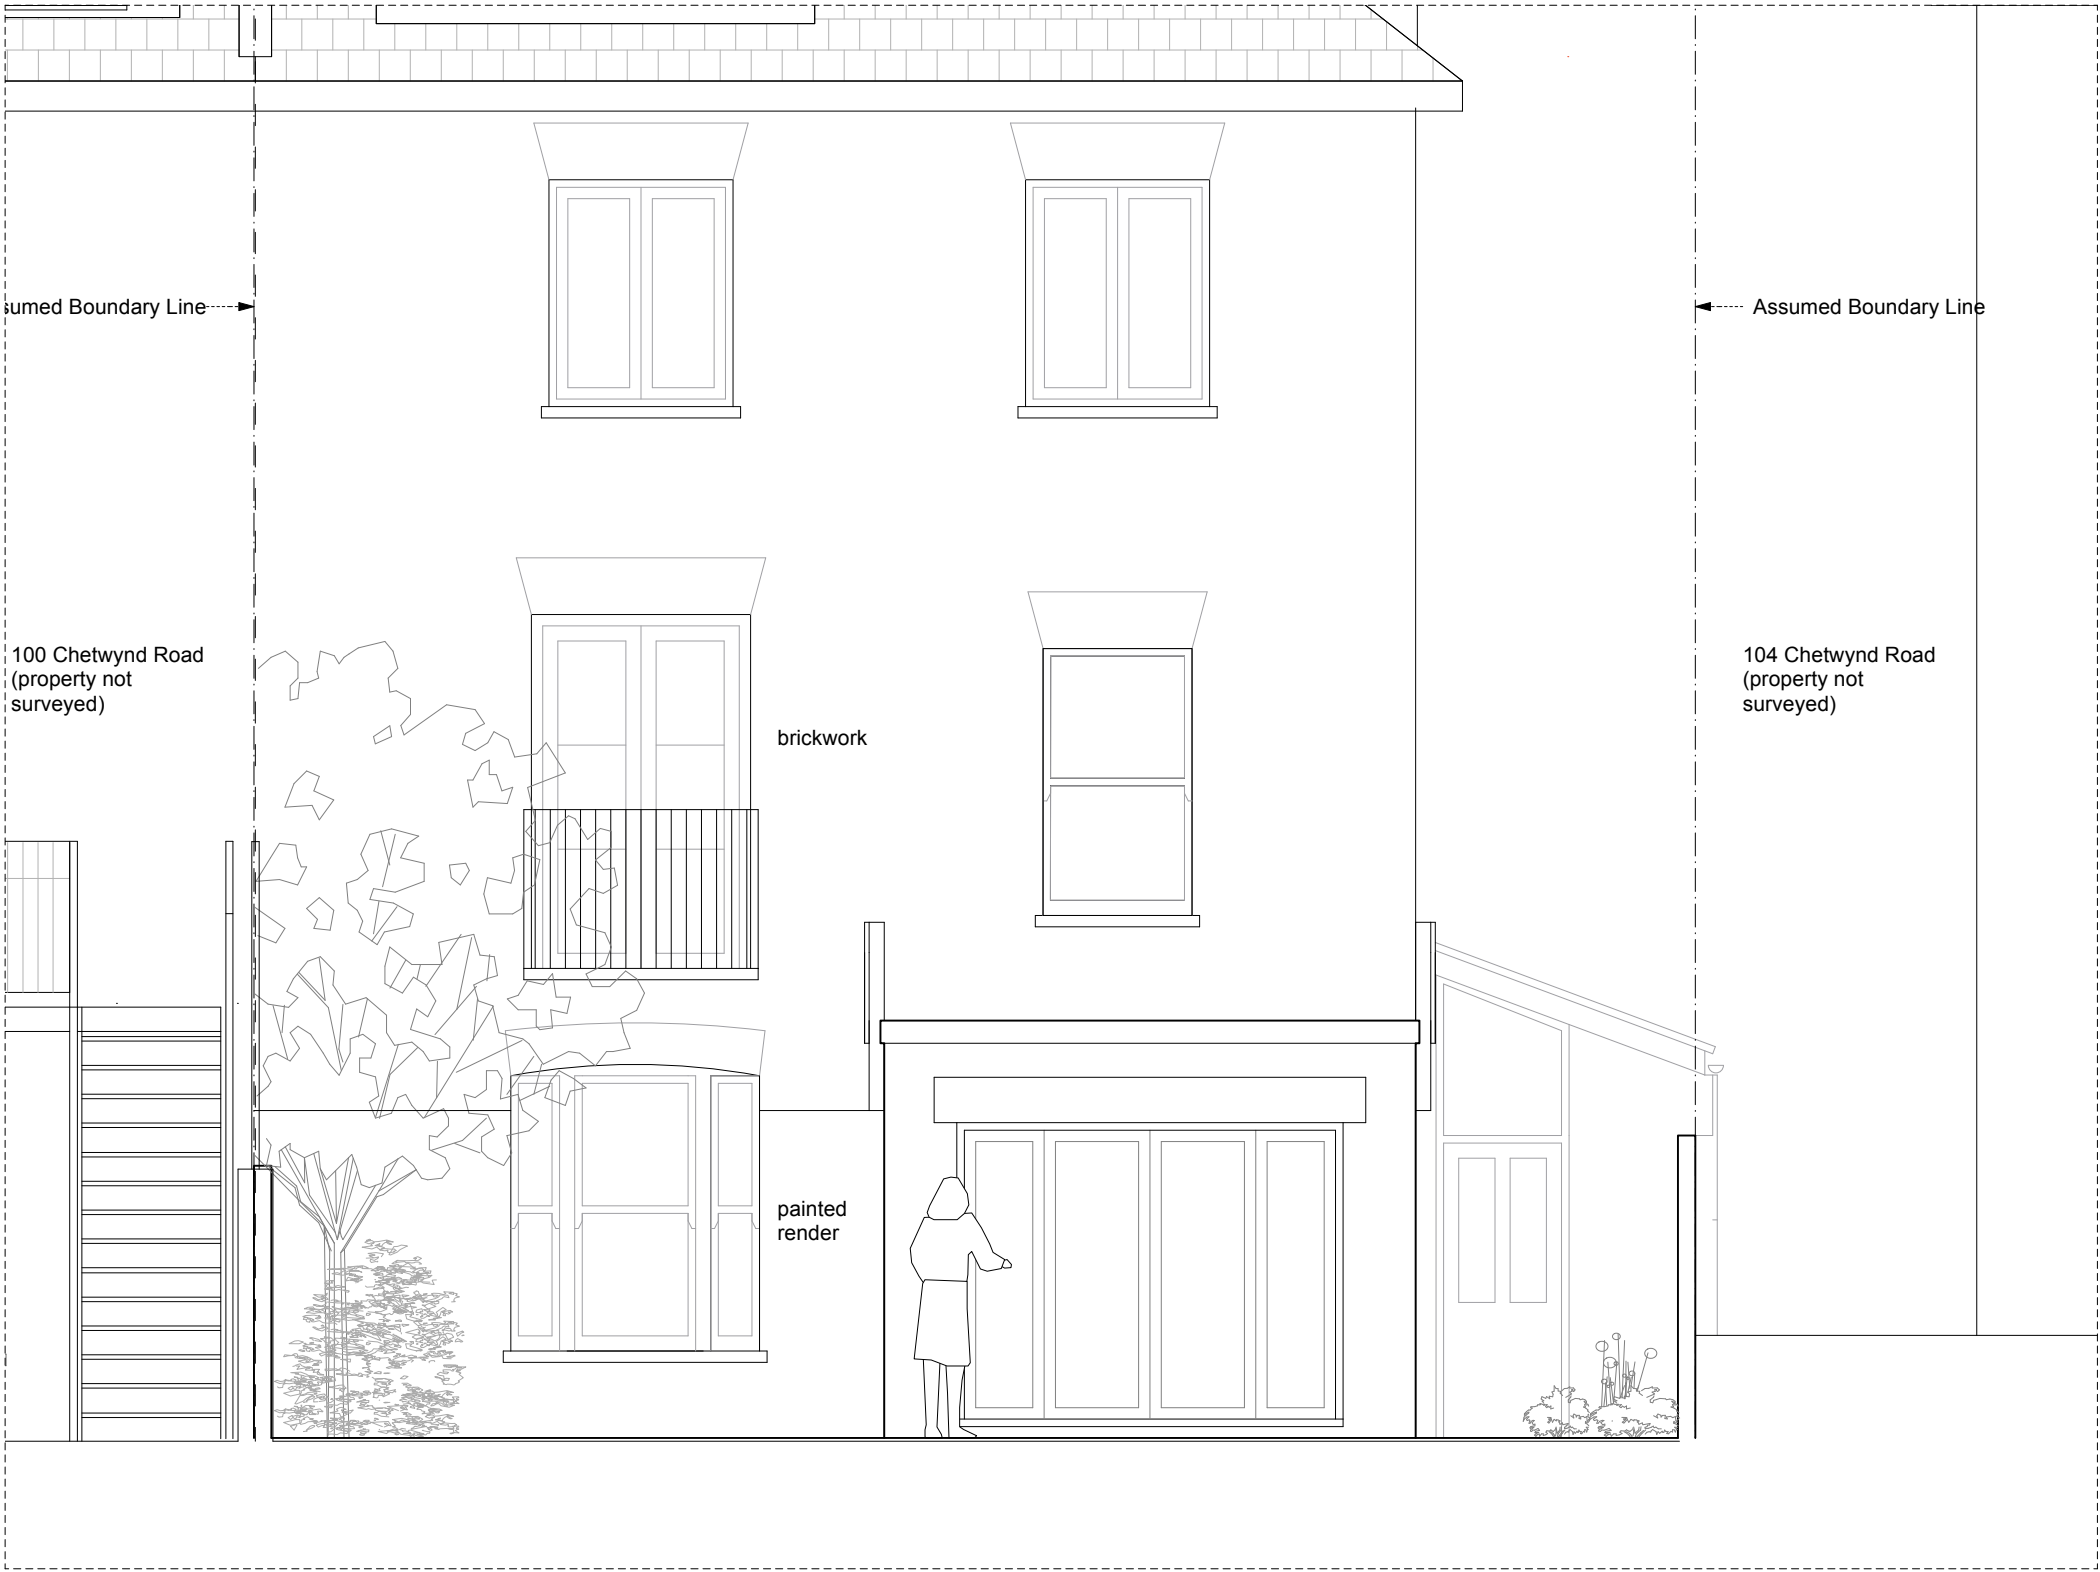

REAR ELEVATION - detail
1:50 @A3

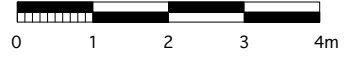

C	Stage 3A: Developed Designs -issued for INFORMATION -clients -council	02/06/2025
B	Stage 3A: Developed Designs -issued for INFORMATION -client	29/05/2025
A	A Stage 0 & 1 Measured Survey - Issued for information - Client	16/04/2025

Rev Date

DRAWING STATUS INFORMATION

Issued only for purpose indicated

This drawing to be read in conjunction with all consultants information.

All dimensions to be checked on site.
Do not scale, except for planning purposes.

This drawing is protected by copyright.

JOB NUMBER 333


JOB TITLE **Orton Residence**
102A Chetwynd Road
London
NW5 1DH

DRAWING TITLE
**Elevations
Existing**


SCALE:
1:100

DATE:
April 2025

DRAWING NO. **A/01/105** REV **C**

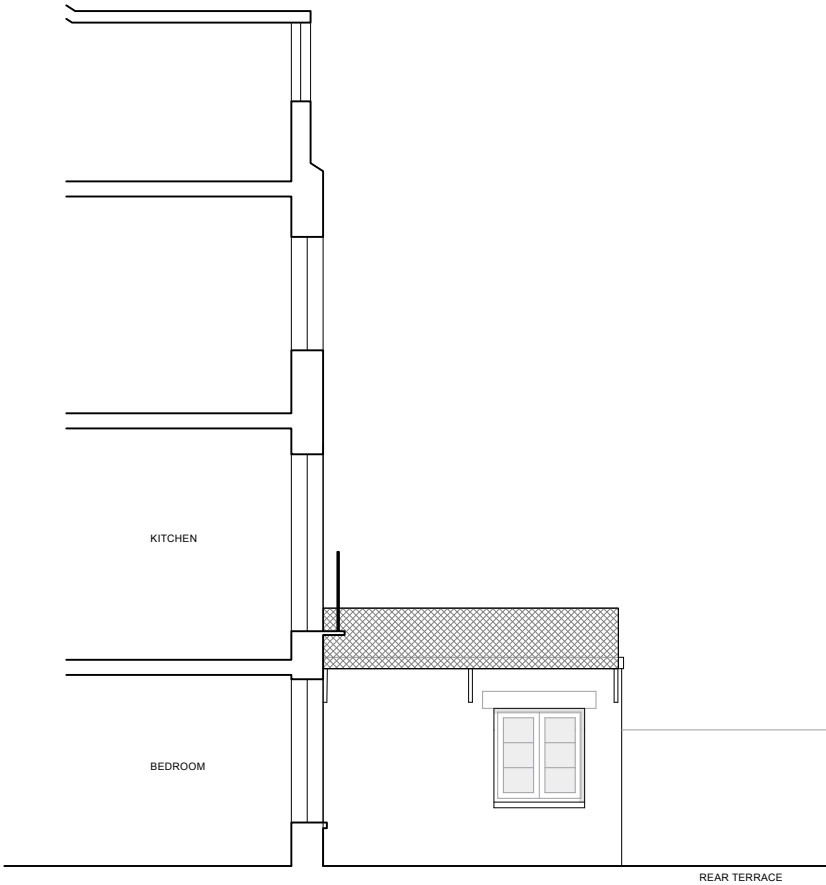

SECTION A-A

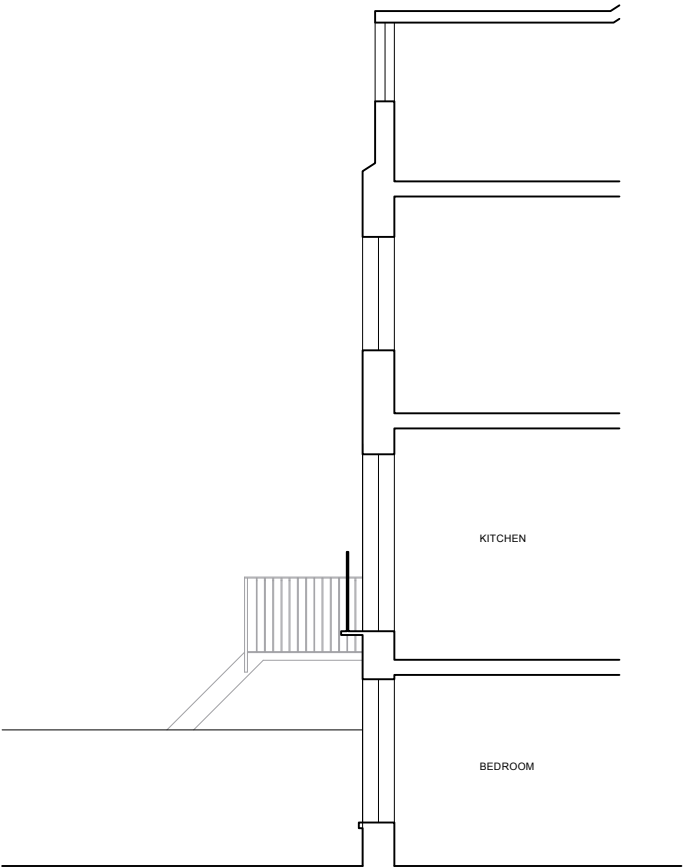

SECTION B-B

WILLIAM TOZER
a s s o c i a t e s

RIBA chartered practice NZIA practice
UK | EU AU | NZ USA
42-44 New House 67-68 Hatton Garden London EC1N 8JY
1 +44 (0)20 7404 0675
enquiries@williamtozerassociates.com
www.williamtozerassociates.com



C	Stage 3A: Developed Designs -issued for INFORMATION -clients -council	02/06/2025
B	Stage 3A: Developed Designs -issued for INFORMATION -client	29/05/2025
A	A Stage 0 & 1 Measured Survey - Issued for information - Client	16/04/2025

Rev Date

DRAWING STATUS	INFORMATION Issued only for purpose indicated
This drawing to be read in conjunction with all consultants information.	
All dimensions to be checked on site. Do not scale, except for planning purposes.	
This drawing is protected by copyright.	
JOB NUMBER	333
JOB TITLE	Orton Residence 102A Chetwynd Road London NW5 1DH
DRAWING TITLE	Sections Existing
SCALE:	1:100
DATE:	April 2025
DRAWING NO.	A/01/501
REV	C