

PROPOSED FRONT ELEVATION

PROPOSED SIDE ELEVATION 02




PROPOSED REAR ELEVATION




Example of approved windows at No.38
Savernake Road Ref:2010/6821/P


Window b
retained

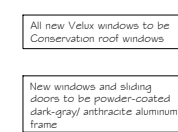


PROPOSED SIDE ELEVATION OF

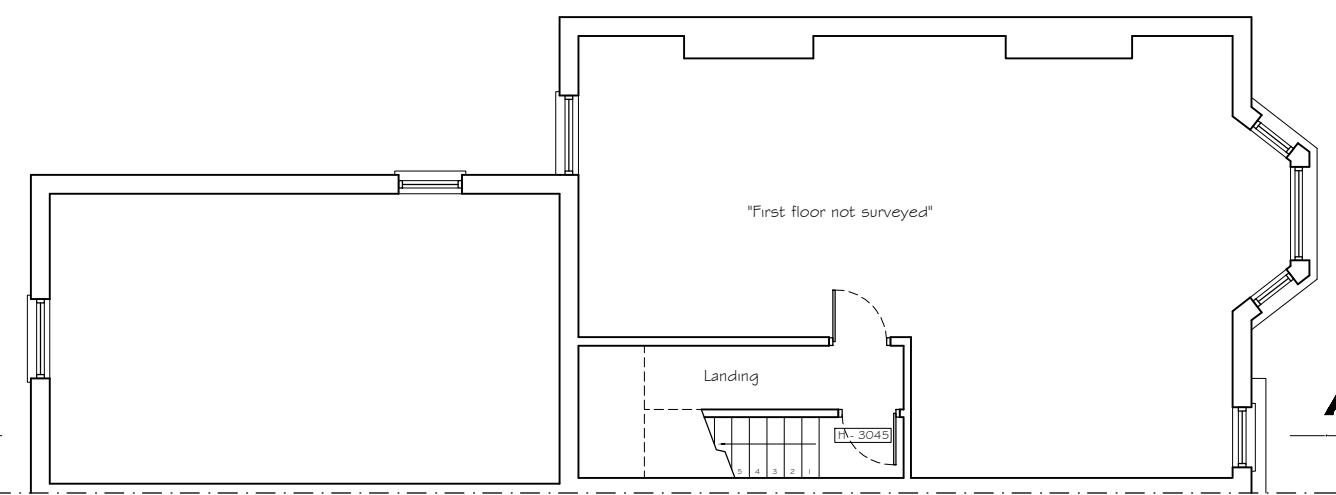


PROPOSED FIRST FLOOR PLAN

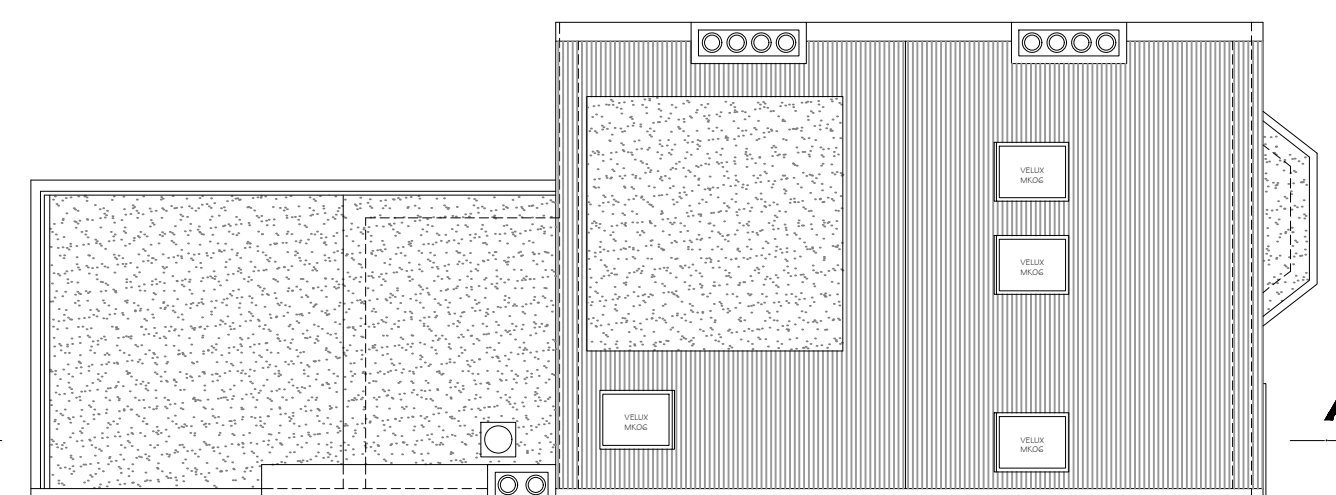


PROPOSED ROOF PLAN

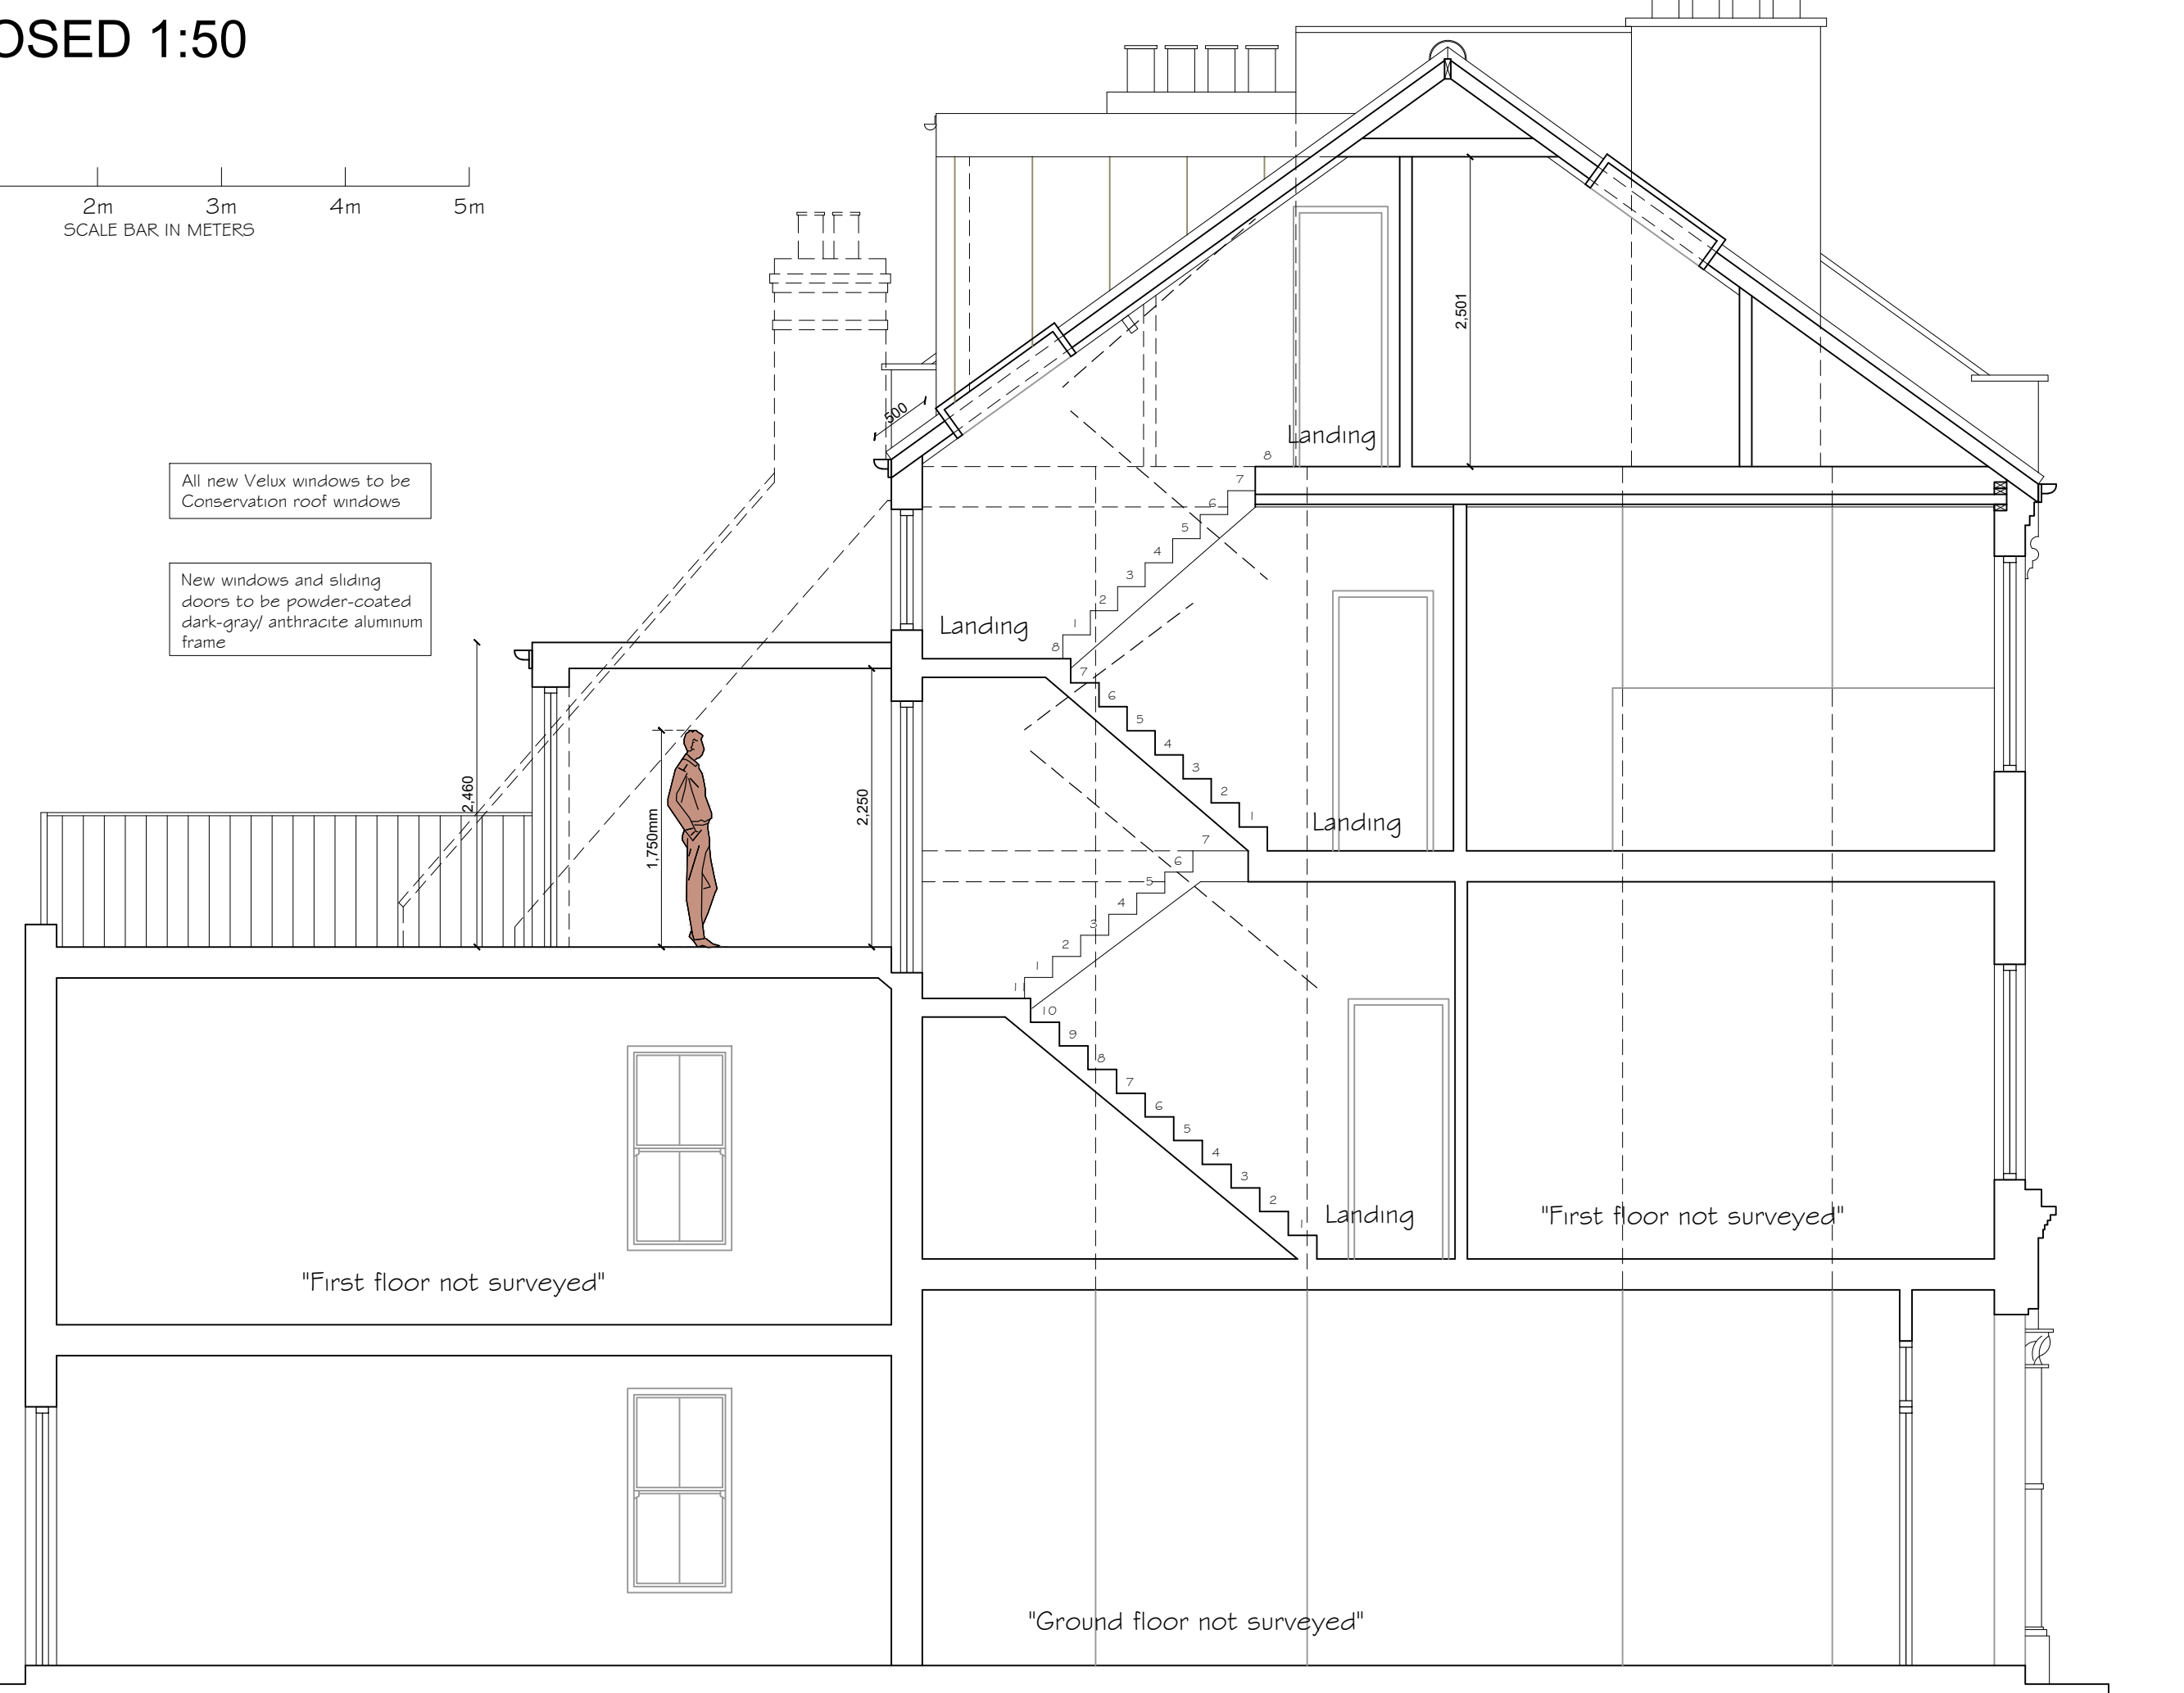

PROPOSED SECTION A-A

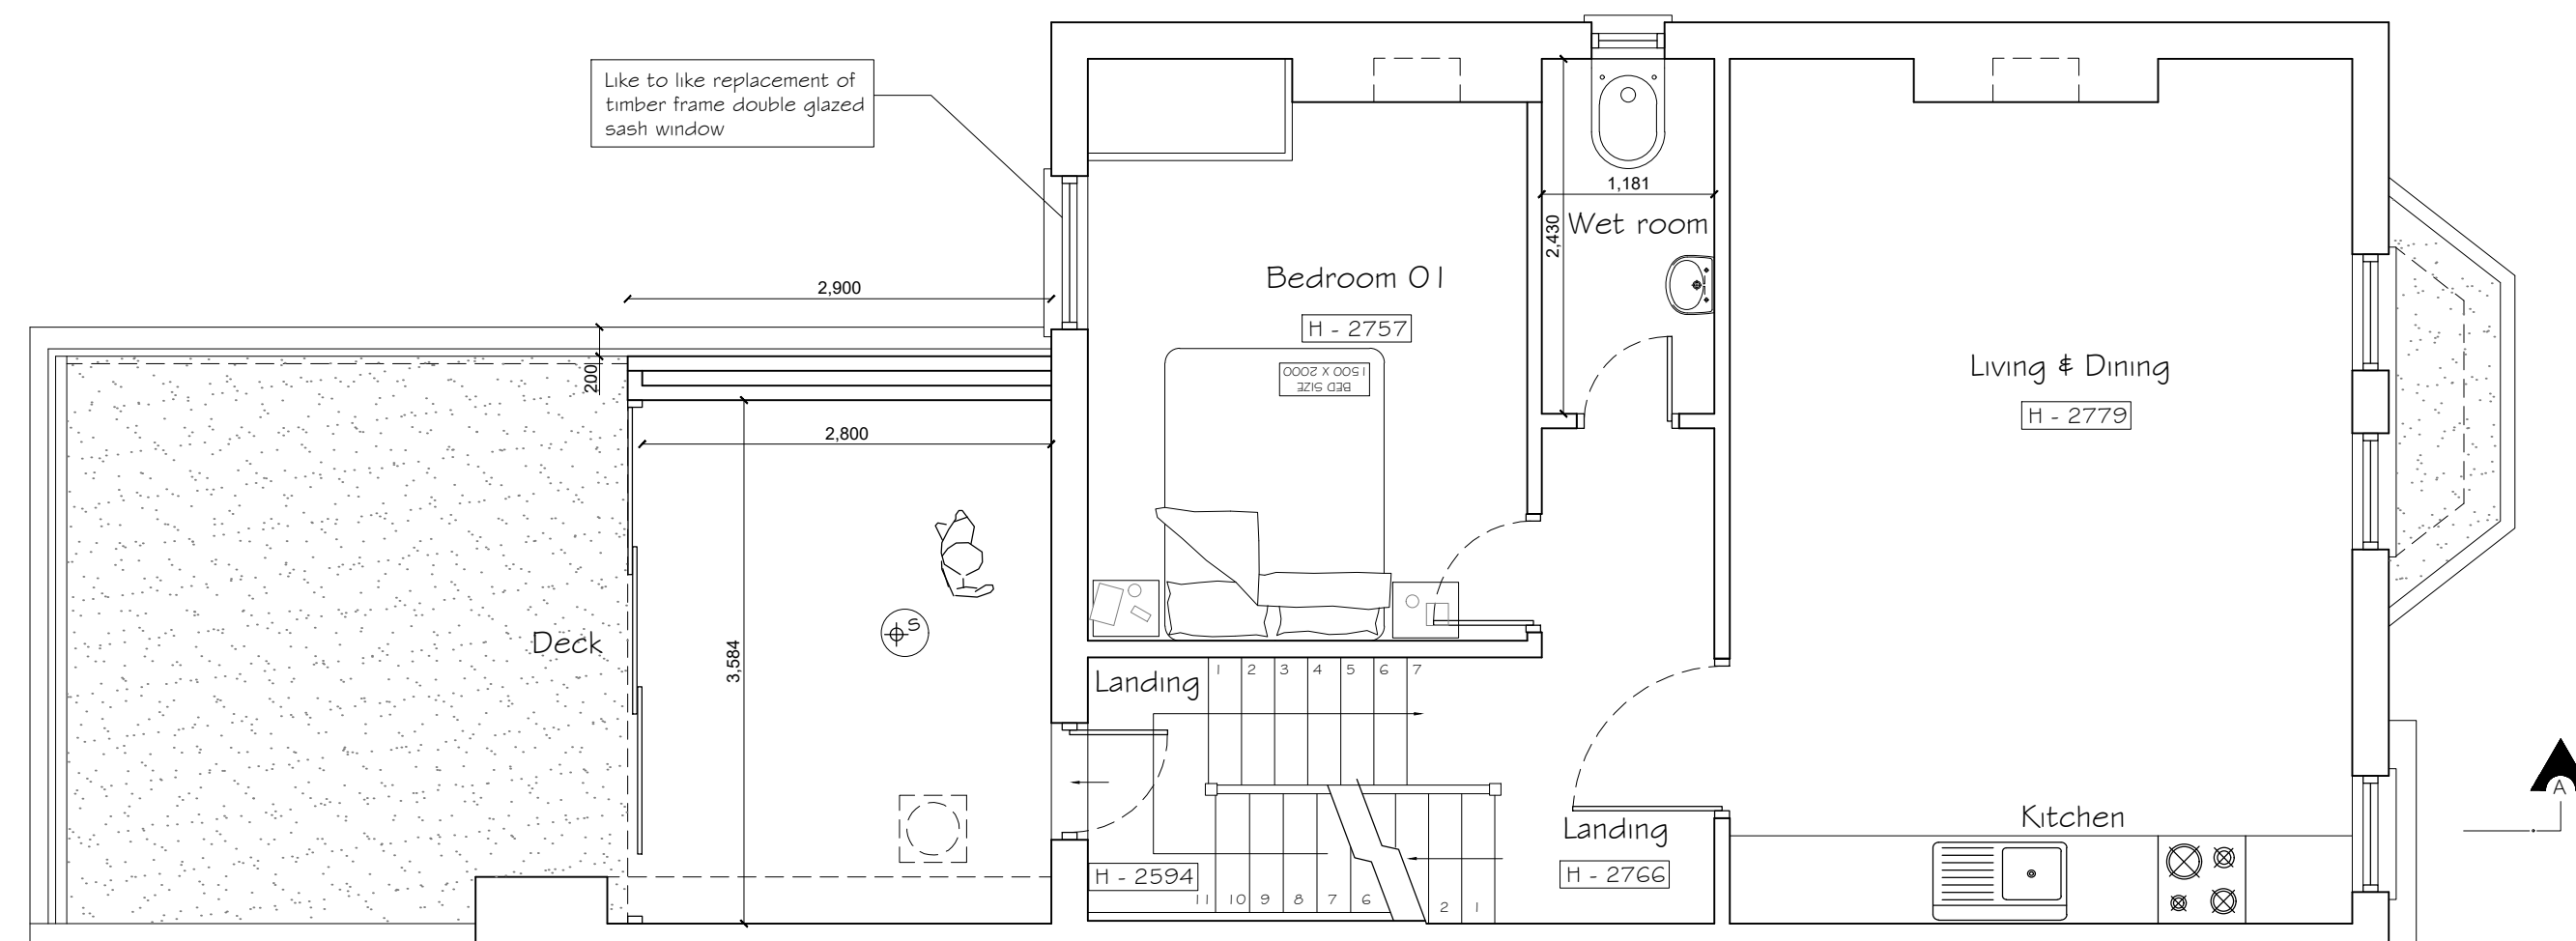

PROPOSED SECOND FLOOR PLAN

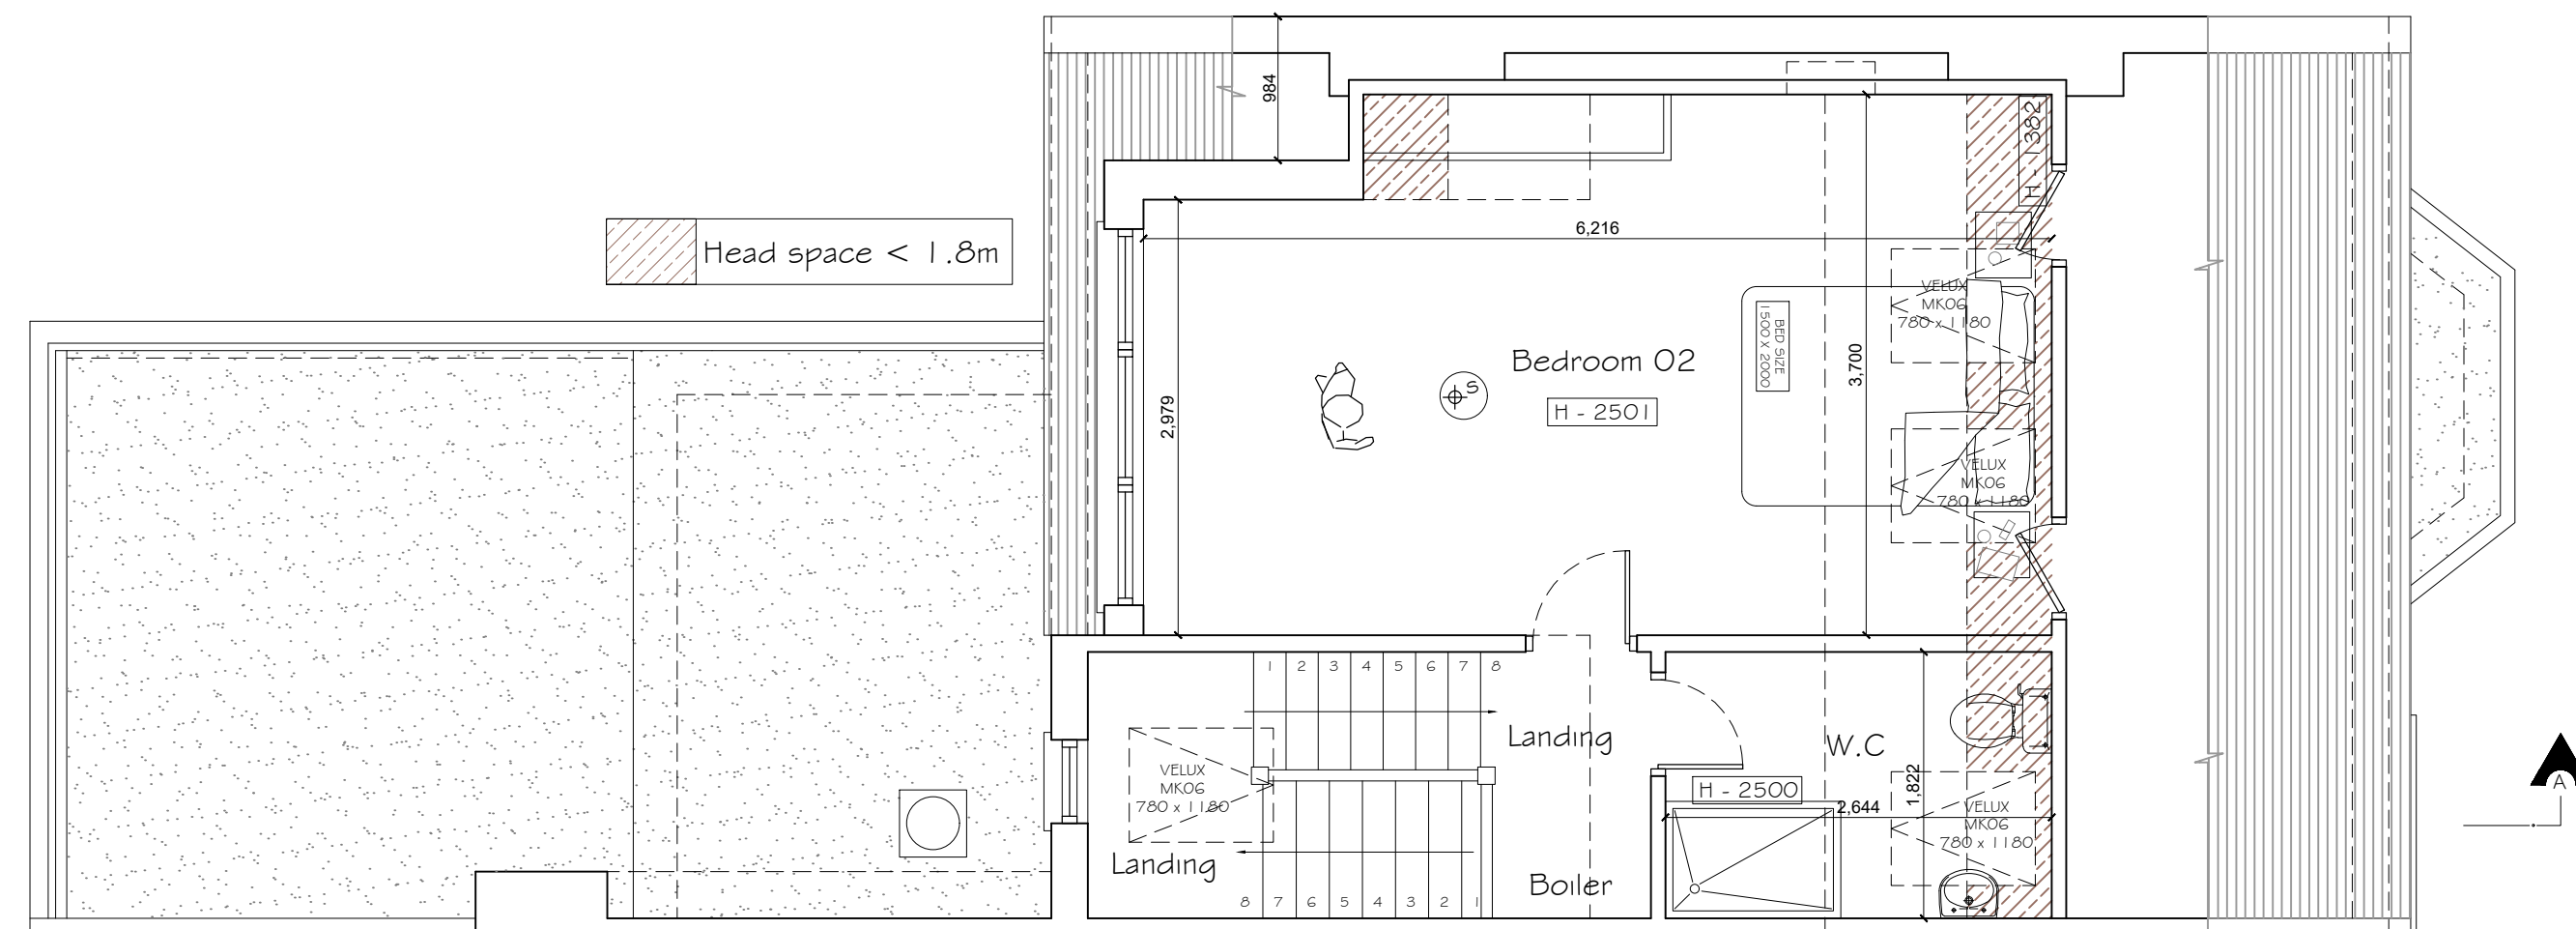

PROPOSED LOFT PLAN

Copyright © Studio 136 Architects Ltd
This drawing which is the property of Studio 136 Architects Ltd
is the subject of Intellectual Property Rights including
copyright and design right and shall not be reproduced,
copied, loaned or submitted to any other party without the
written consent of Studio 136 Architects Ltd

Only figured dimensions to be taken. Any discrepancies to be reported to the Studio 136 Architects Ltd prior to setting out or ordering of any materials



6 The Broadway, Wembley, Middlesex, HA9 8JT

Tel/Fax: 020 8907 7131

e-mail: info@studio136.co.uk

Project

LOFT CONVERSION AND REAR EXTENSION AT
36 SAVERNAKE ROAD FLAT C
LONDON
NW3 2JP

Client
MR METCALFE
36 SAVERNAKE ROAD FLAT C
LONDON
NW3 2JP

Drawing Title
PROPOSED PLANS
SECTION & ELEVATIONS

Scale 1:100 / 1:50 @ A1	Drawn	Checked	Authorised
		--	--
	JUNE 2025	--	--

Drawing Number

ay