




KEY: side elevation

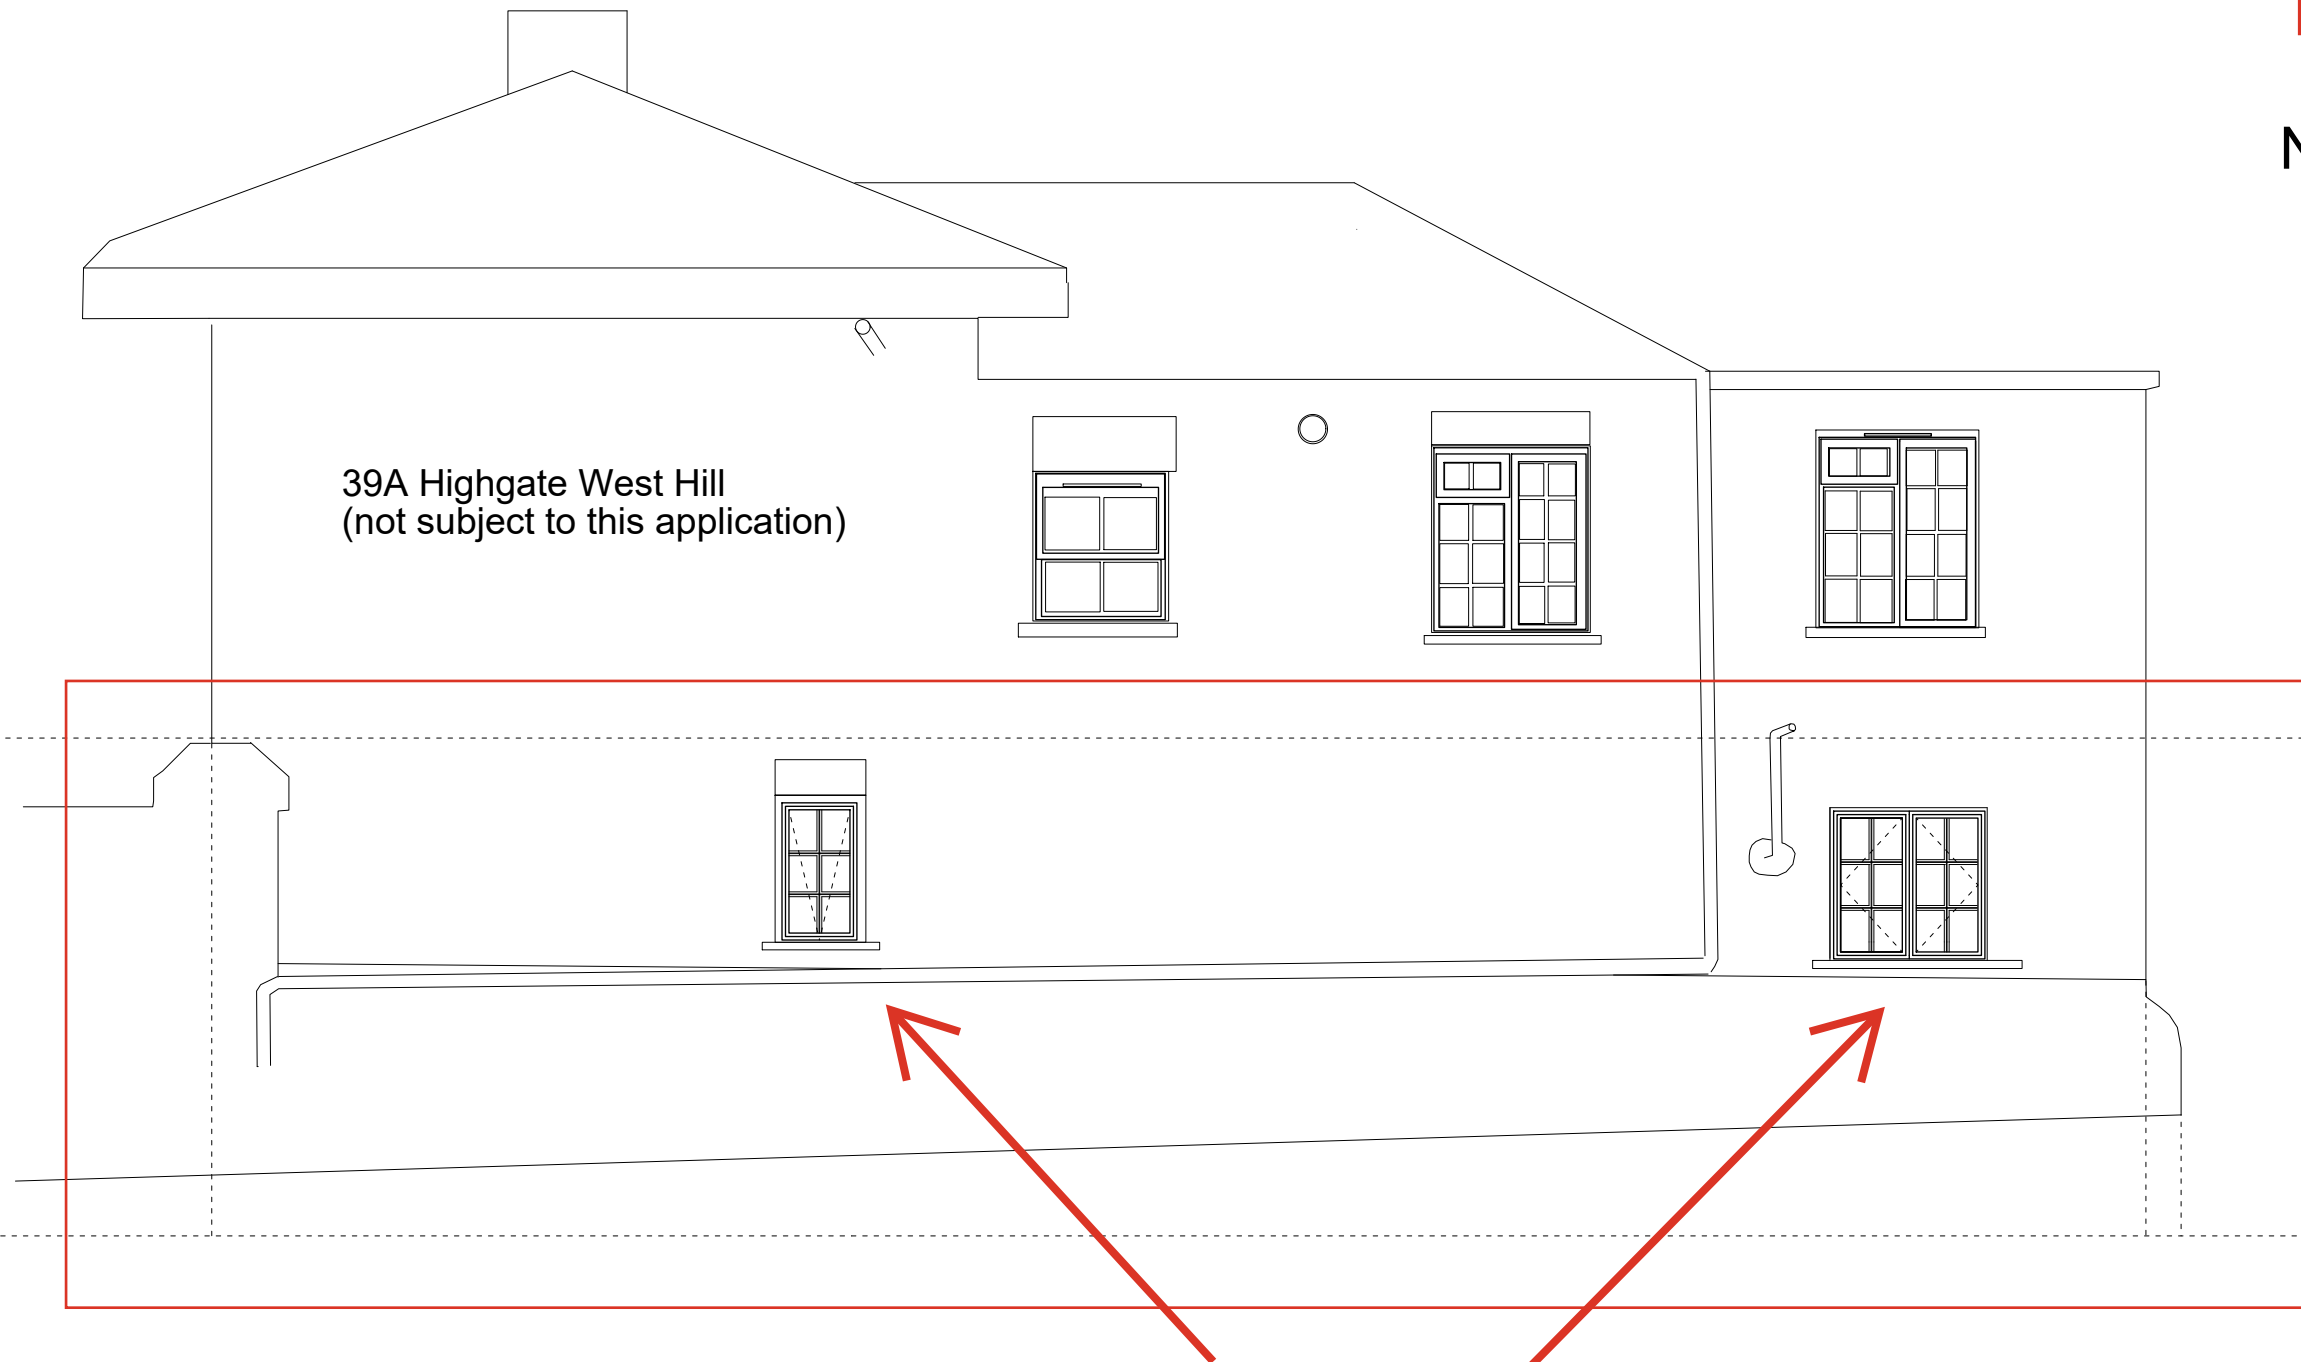

new thermally broken, slim profile  
double-glazed metal windows to  
match existing in proportions and  
materials

0 0.5 1 1.5 2 meters

39 Highgate West Hill  
London N6 6LS

Proposed Side Elevation  
DRG no: 39HWH Proposed  
Side Rev A

Drawn 2 June 2025  
Scale 1:50 when printed on A3



new thermally broken, slim profile  
double-glazed metal window and  
door

0 0.5 1.0 1.5 2 meters



KEY: rear elevation

39 Highgate West Hill  
London N6 6LS

Proposed Rear Elevation  
DRG no: 39HWH Proposed Rear Rev A

Drawn 2 June 2025  
Scale 1:50 when printed on A3




KEY: side elevation

39 Highgate West Hill  
London N6 6LS

Proposed Side Elevation  
DRG no: 39HWH Proposed  
Side 2 Rev A

Drawn 2 June 2025  
Scale 1:50 when printed on A3

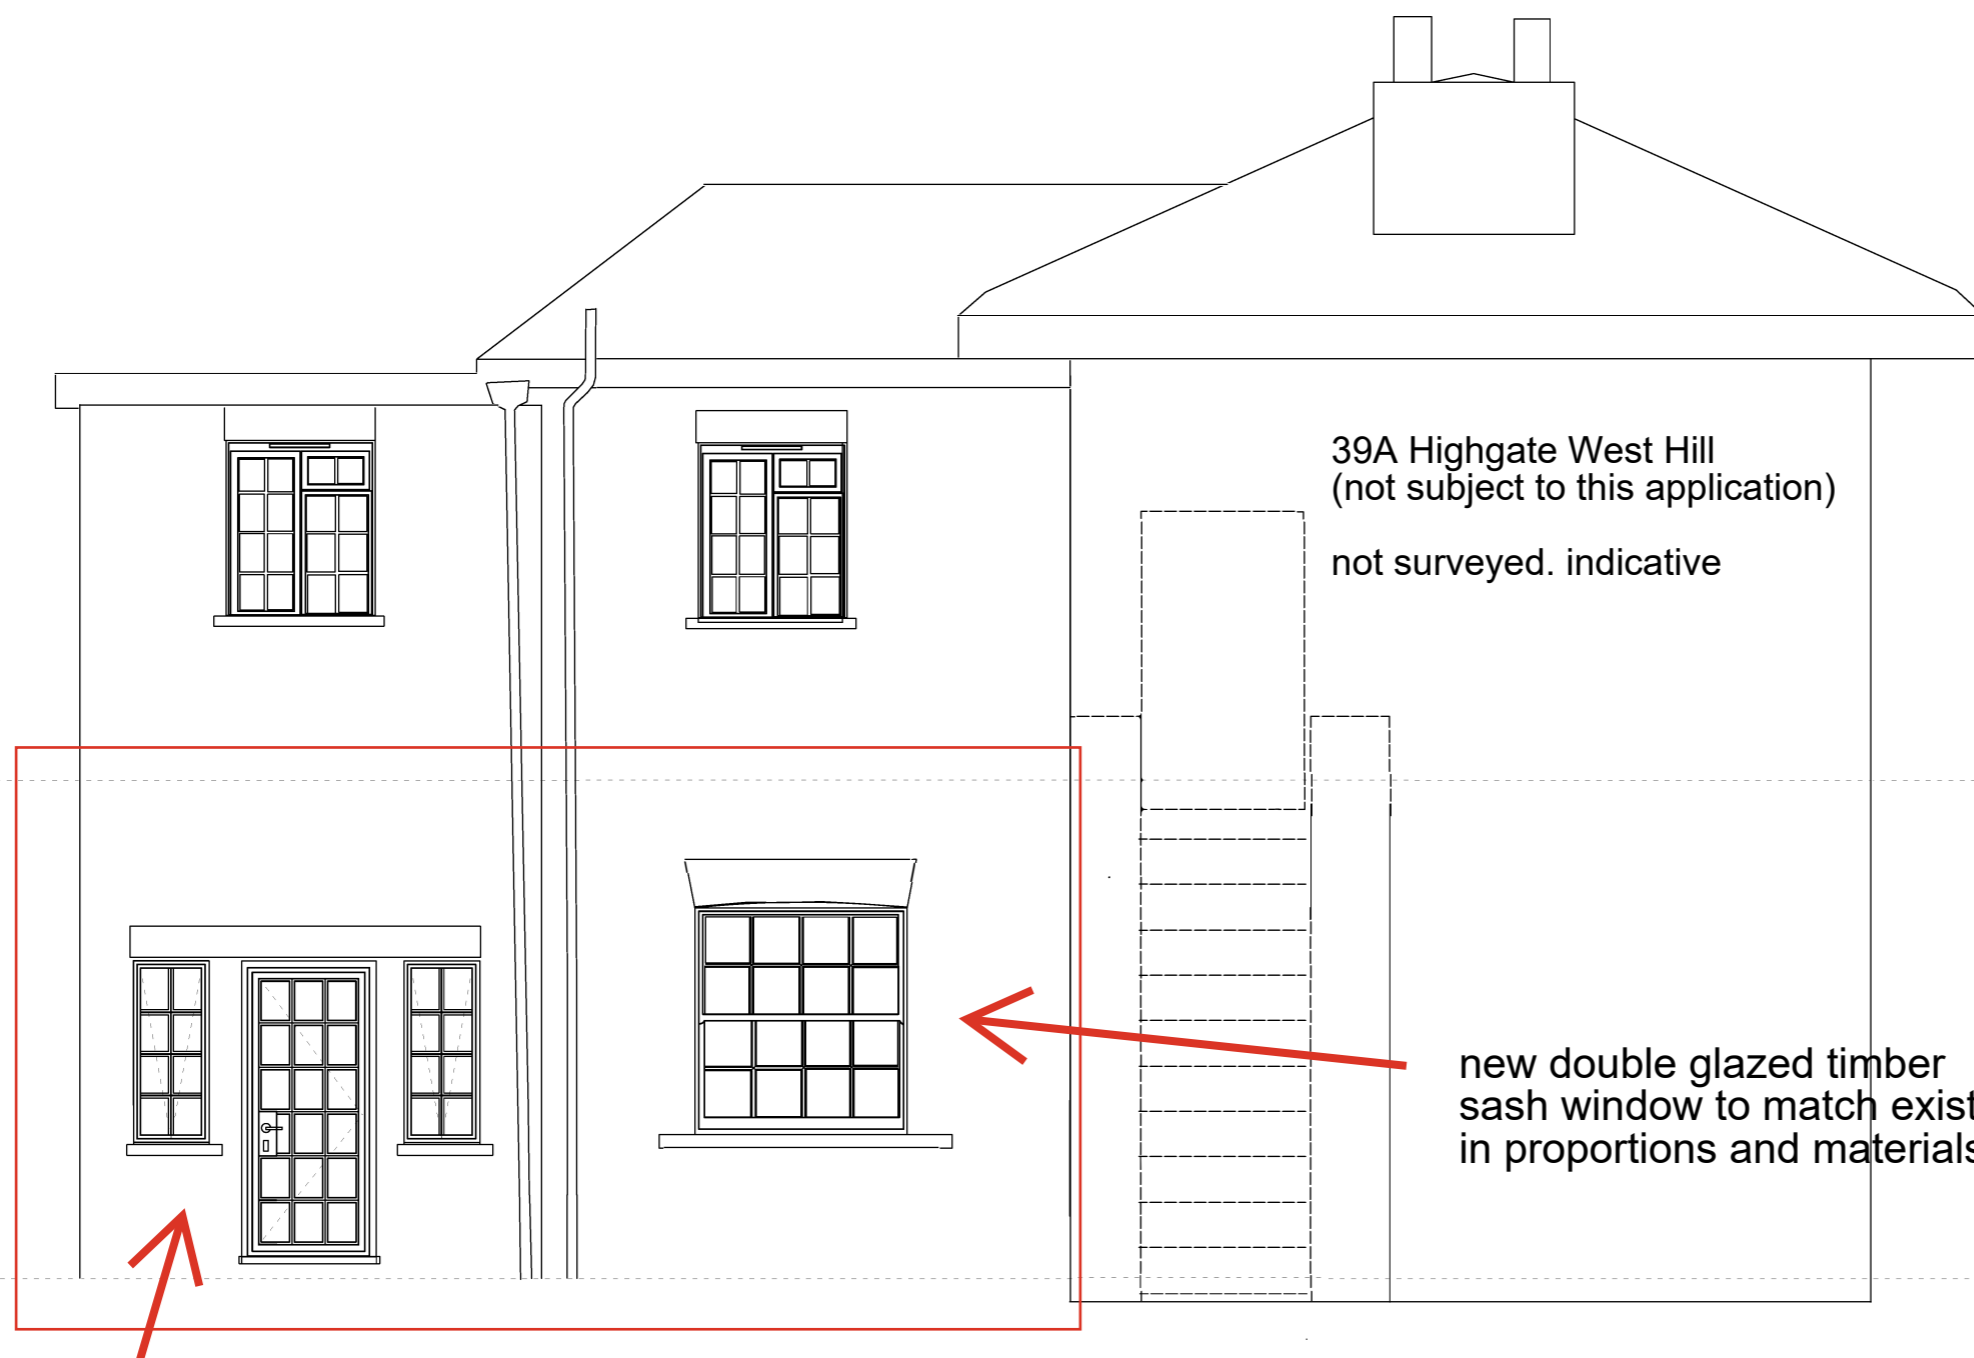

new thermally broken, slim profile  
double-glazed metal windows and  
door

new double glazed timber  
sash window to match existing  
in proportions and materials

0 0.5 1.0 1.5 2 meters