


▲  
AA  
A-3-05



▲  
AA  
A-3-05

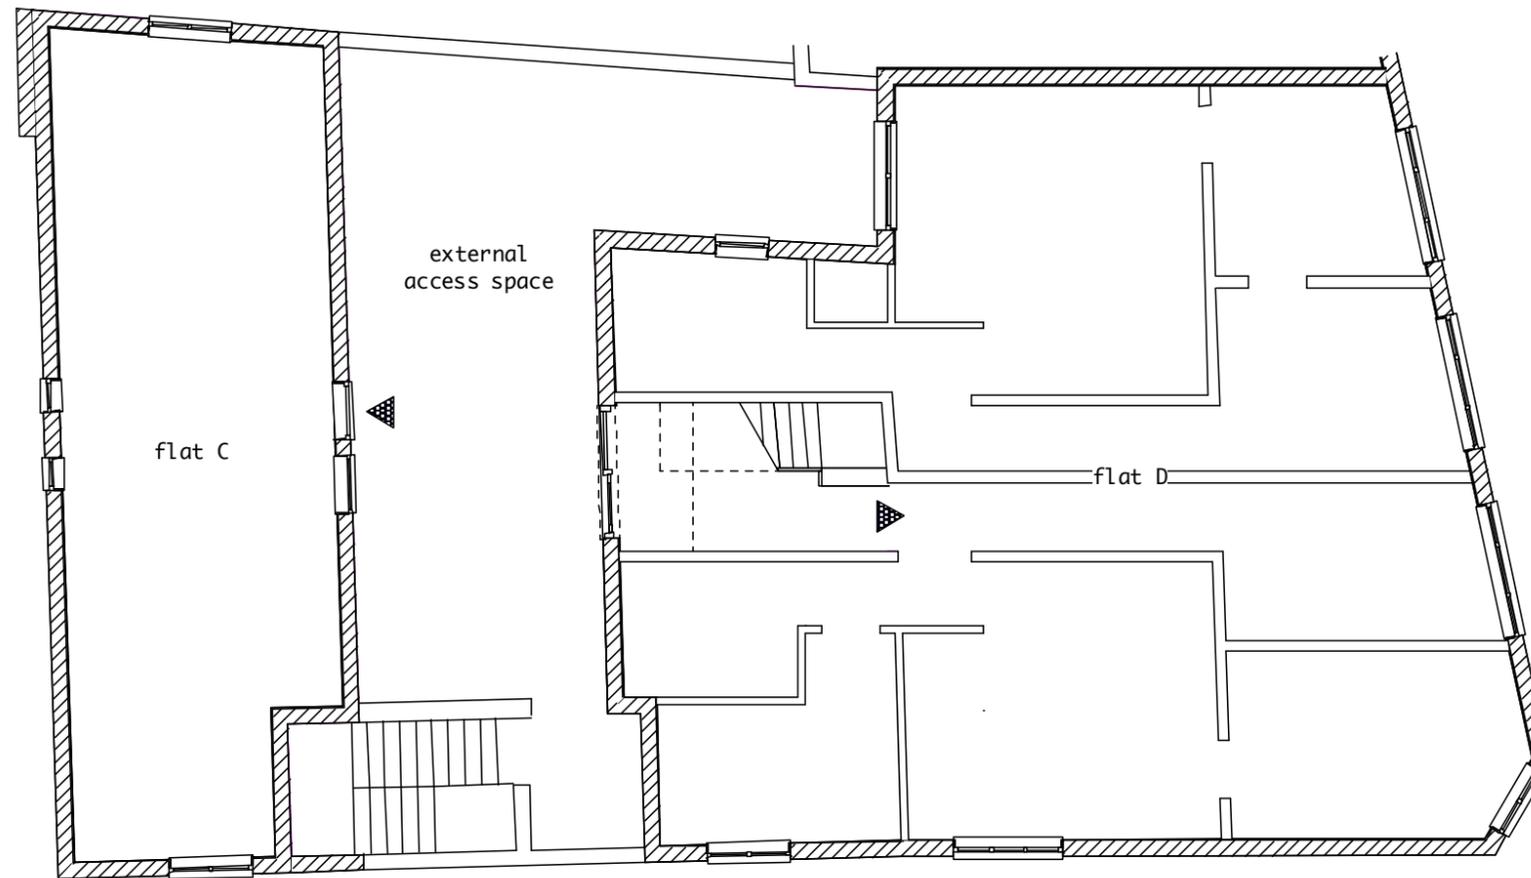

1 existing first floor plan  
Scale: 1:100



- 1 All dimensions to be checked on site
- 2 All discrepancies to be reported to architect or contract administrator immediately
- 3 Components to be fitted to the manufacturers requirements unless otherwise stated in writing
- 4 All demolitions to be confirmed by SE
- 5 All work to DS/SE requirements
- 6 All items supply & fit by contractor unless otherwise stated

copyright for this drawing belongs to Tom Young Architects and may not be assigned to any other person or organization without TYA's written agreement

REVISIONS	

PROJECT TITLE 139-141 Queens Crescent	
JOB NUMBER	1308
STAGE	D
SCALE	1:100@A3
DATE	3/4/14
ISSUE	PLANNING APP
CAD-FILE	1308-D.mcd

DISCIPLINE A = architectural S = structural M = mechanical E = electrical	
SERIES 0 cover sheet 1 site, roof, floor plans 2 elevations 3 sections 4 enlarged plans, elevations & sections 5 details 6 schedules 7 views 8 other	

STAGE feas = feasibility des = design pin = planning bc = bdg control tend = tender con = contract man = manual				
discipline	series	sheet	stage	rev
A	01	06	plan	-

**TOM YOUNG ARCHITECTS**  
19 Bassett St  
London NW5 4PG  
t\_020 7482 6150  
m\_07765 378 502  
e\_thdyoung@mac.com

existing first floor