



▲
AA
A-3-05



▲
AA
A-3-05

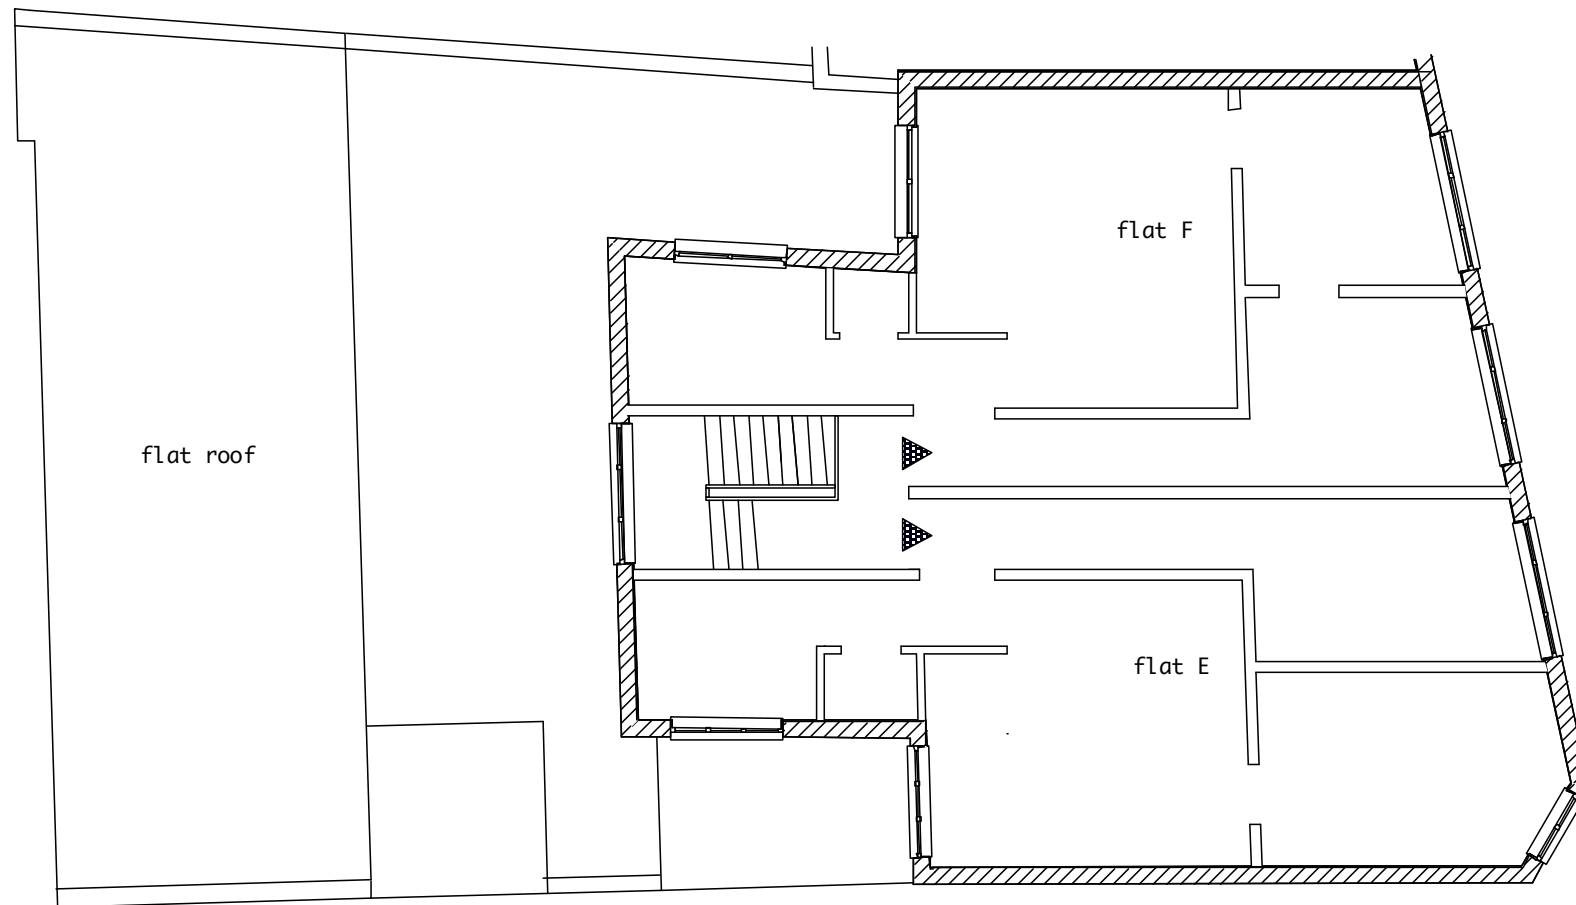

1 existing second floor plan
Scale: 1:100

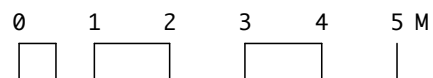

- 1 All dimensions to be checked on site
- 2 All discrepancies to be reported to architect or contract administrator immediately
- 3 Components to be fitted to the manufacturers requirements unless otherwise stated in writing
- 4 All demolitions to be confirmed by SE
- 5 All work to DS/SE requirements
- 6 All items supply & fit by contractor unless otherwise stated

copyright for this drawing belongs to Tom Young Architects and may not be assigned to any other person or organization without TYA's written agreement

REVISIONS

PROJECT TITLE 139-141 Queens Crescent	
JOB NUMBER	1308
STAGE	D
SCALE	1:100@A3
DATE	3/4/14
ISSUE	PLANNING APP
CAD-FILE	1308-D.mcd

DISCIPLINE	A = architectural S = structural M = mechanical E = electrical
SERIES	0 cover sheet 1 site, roof, floor plans 2 elevations 3 sections 4 enlarged plans, elevations & sections 5 details 6 schedules 7 views 8 other

STAGE	feas = feasibility des = design pin = planning bc = bdg control tend = tender con = contract man = manual
-------	---

TOM YOUNG ARCHITECTS

19 Bassett St
London NW5 4PG
t_020 7482 6150
m_07765 378 502
e_thdyoung@mac.com

existing second floor

discipline	series	sheet	stage	rev
A	01	07	plan	-