


NOTES

PLANNING

NOTE: HOUSE OPTION

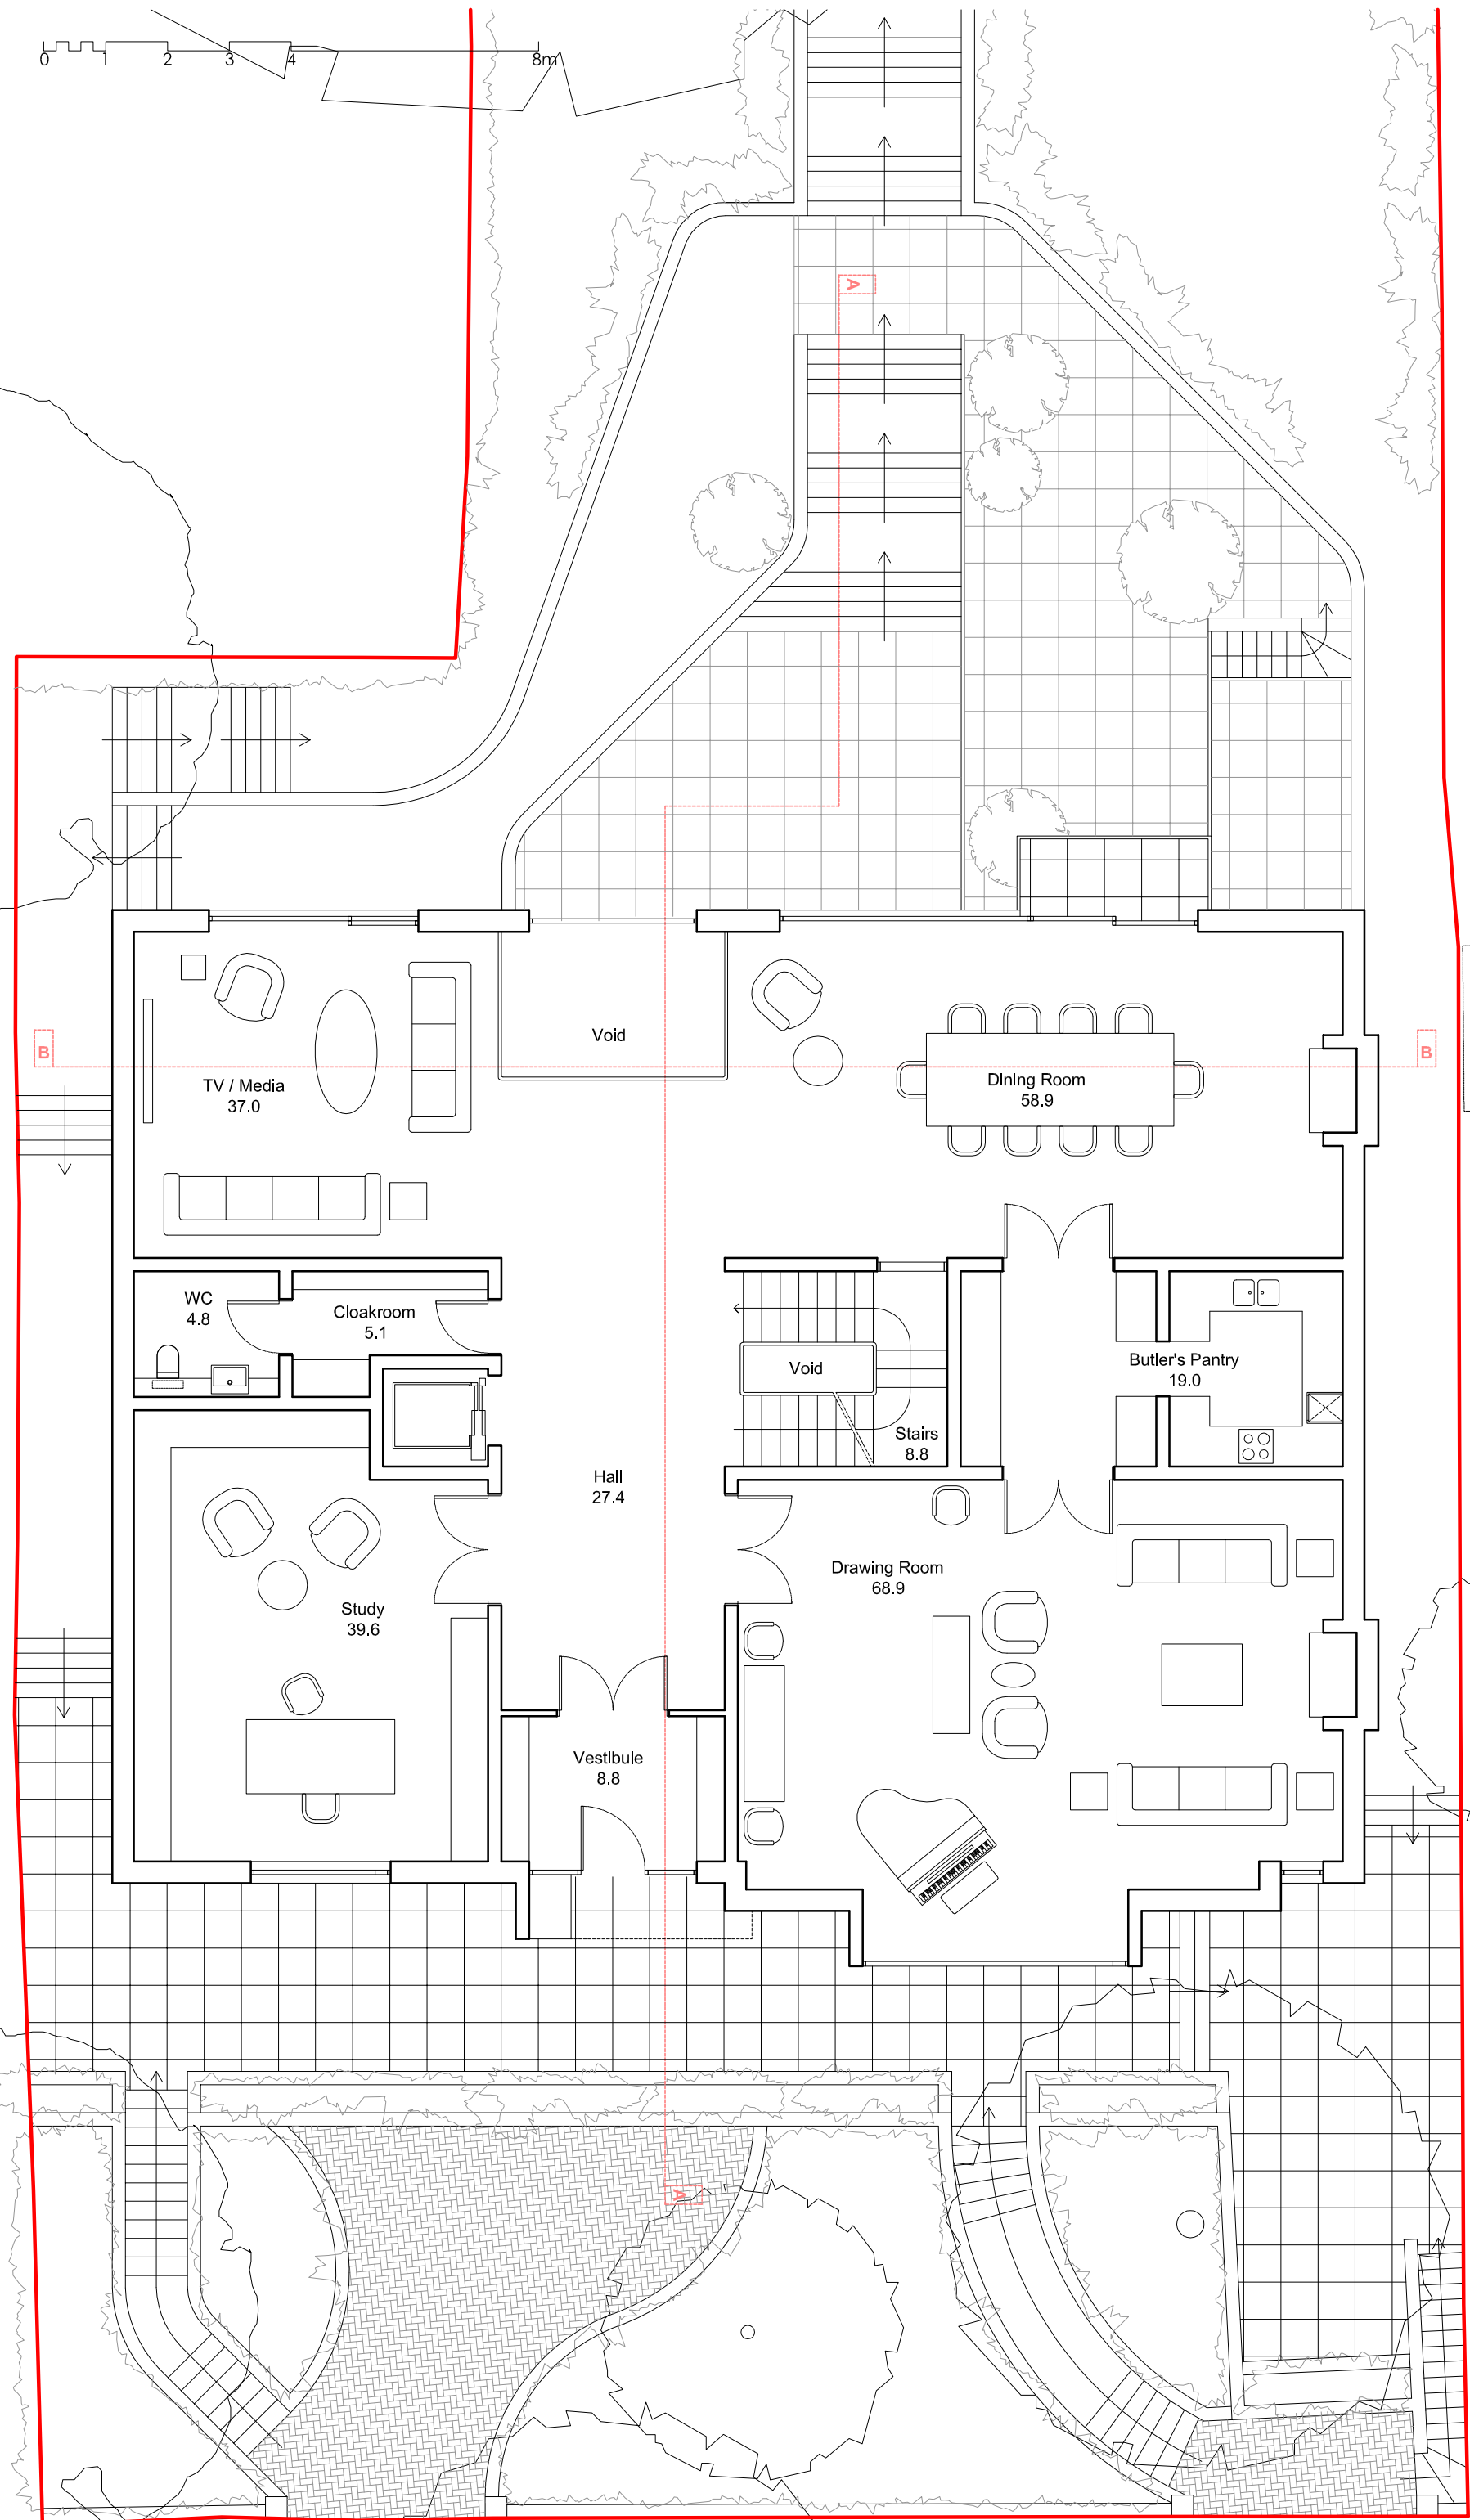

Martin Evans Architects ©	
18 Charlotte Road London EC2A 3PB tel 020 7729 2474	
JOB OAKHILL AVENUE LONDON NW3 7RE	
TITLE UPPER GROUND FLOOR PLAN	
DATE	06.02.2014
SCALE	1:50 @ A1
DRAWN	G.G.
DRAWING NO. OHH-PL-PR-05	