


0 2 4 6 8 16m

NOTES
PLANNING
NOTE: HOUSE OPTION

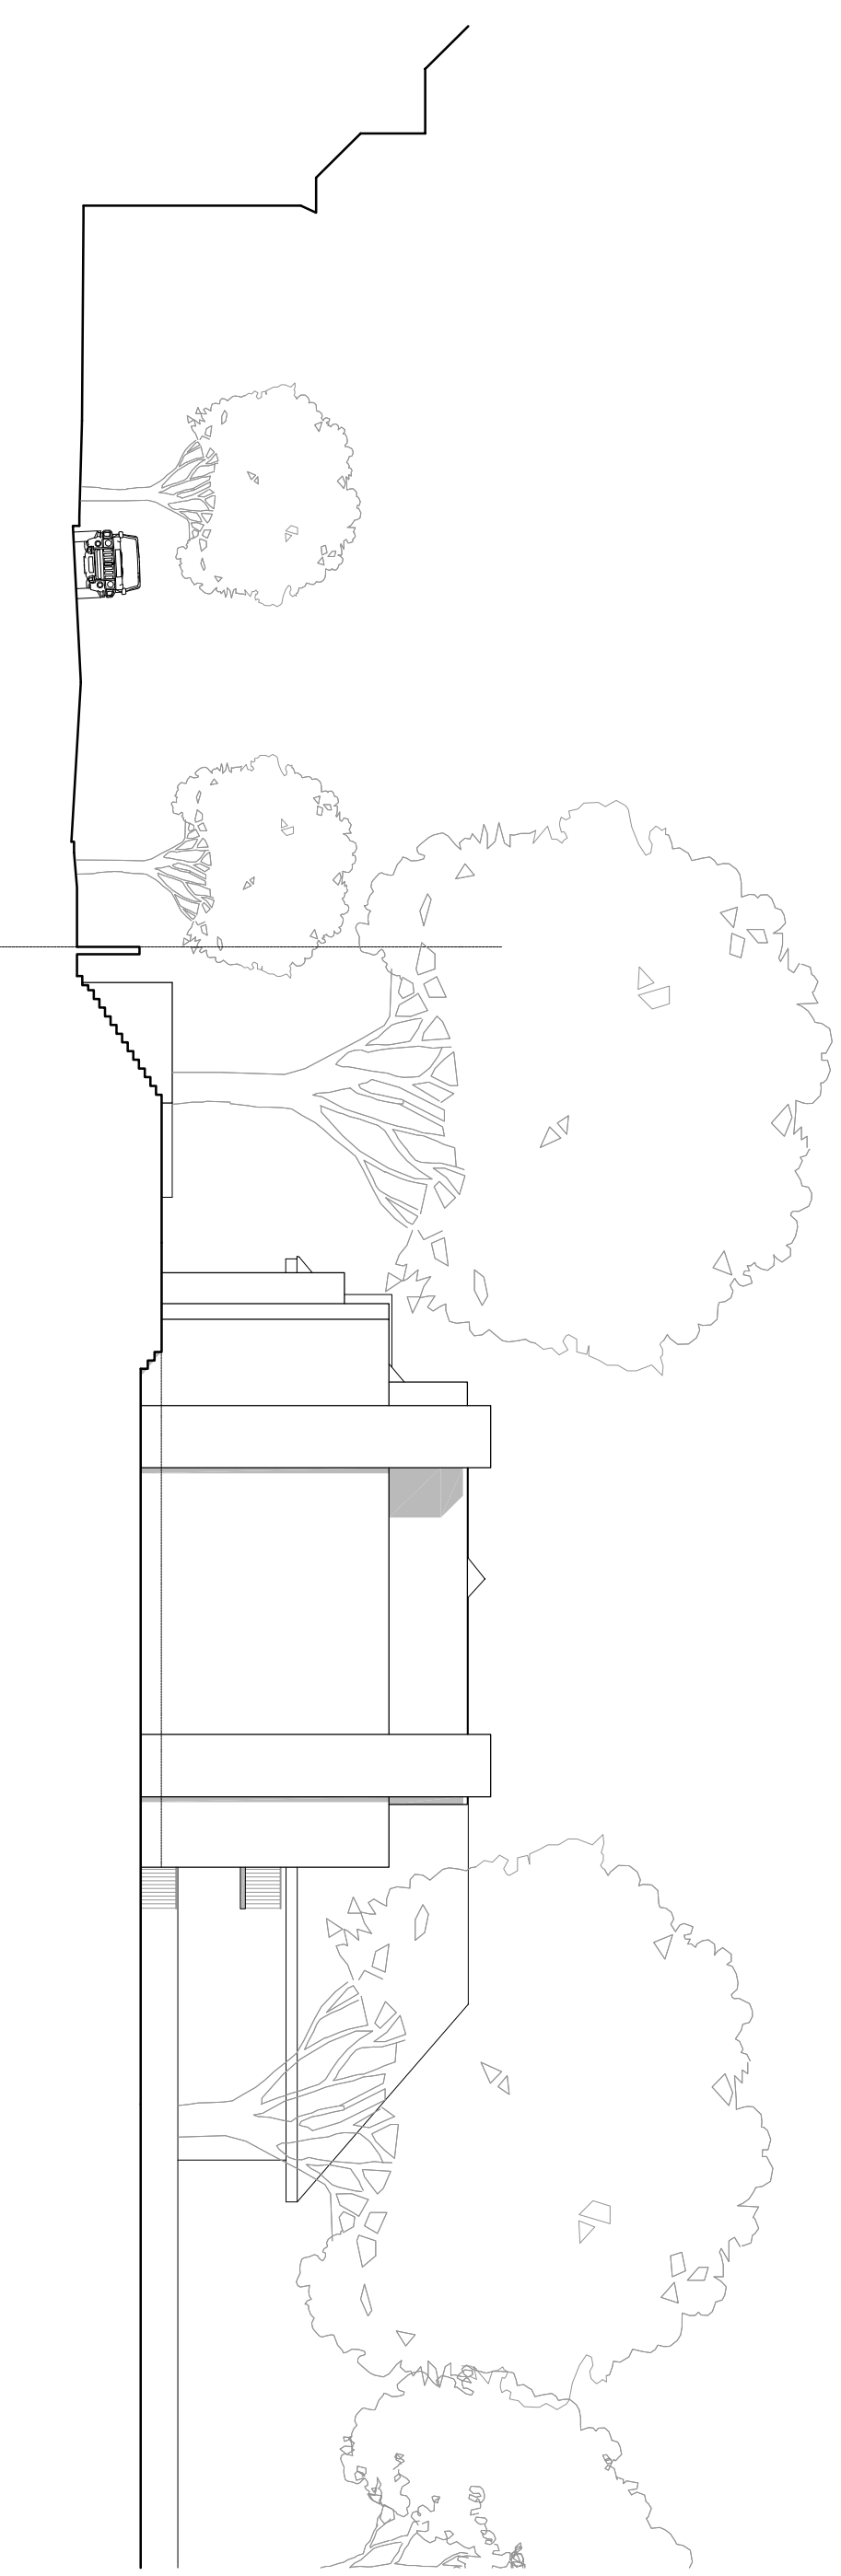

Martin Evans
Architects ©

18 Charlotte Road
London EC2A 3PB
Tel 020 7729 2474

JOB
OAKHILL AVENUE
LONDON
NW9 7RE

TITLE
NORTH-EAST ELEVATION IN CONTEXT

DATE	06.02.2014
SCALE	1:100 @ A1
DRAWN	G.G.

DRAWING NO. OHH-PL-PR-36