


0 2 4 6 8 16m

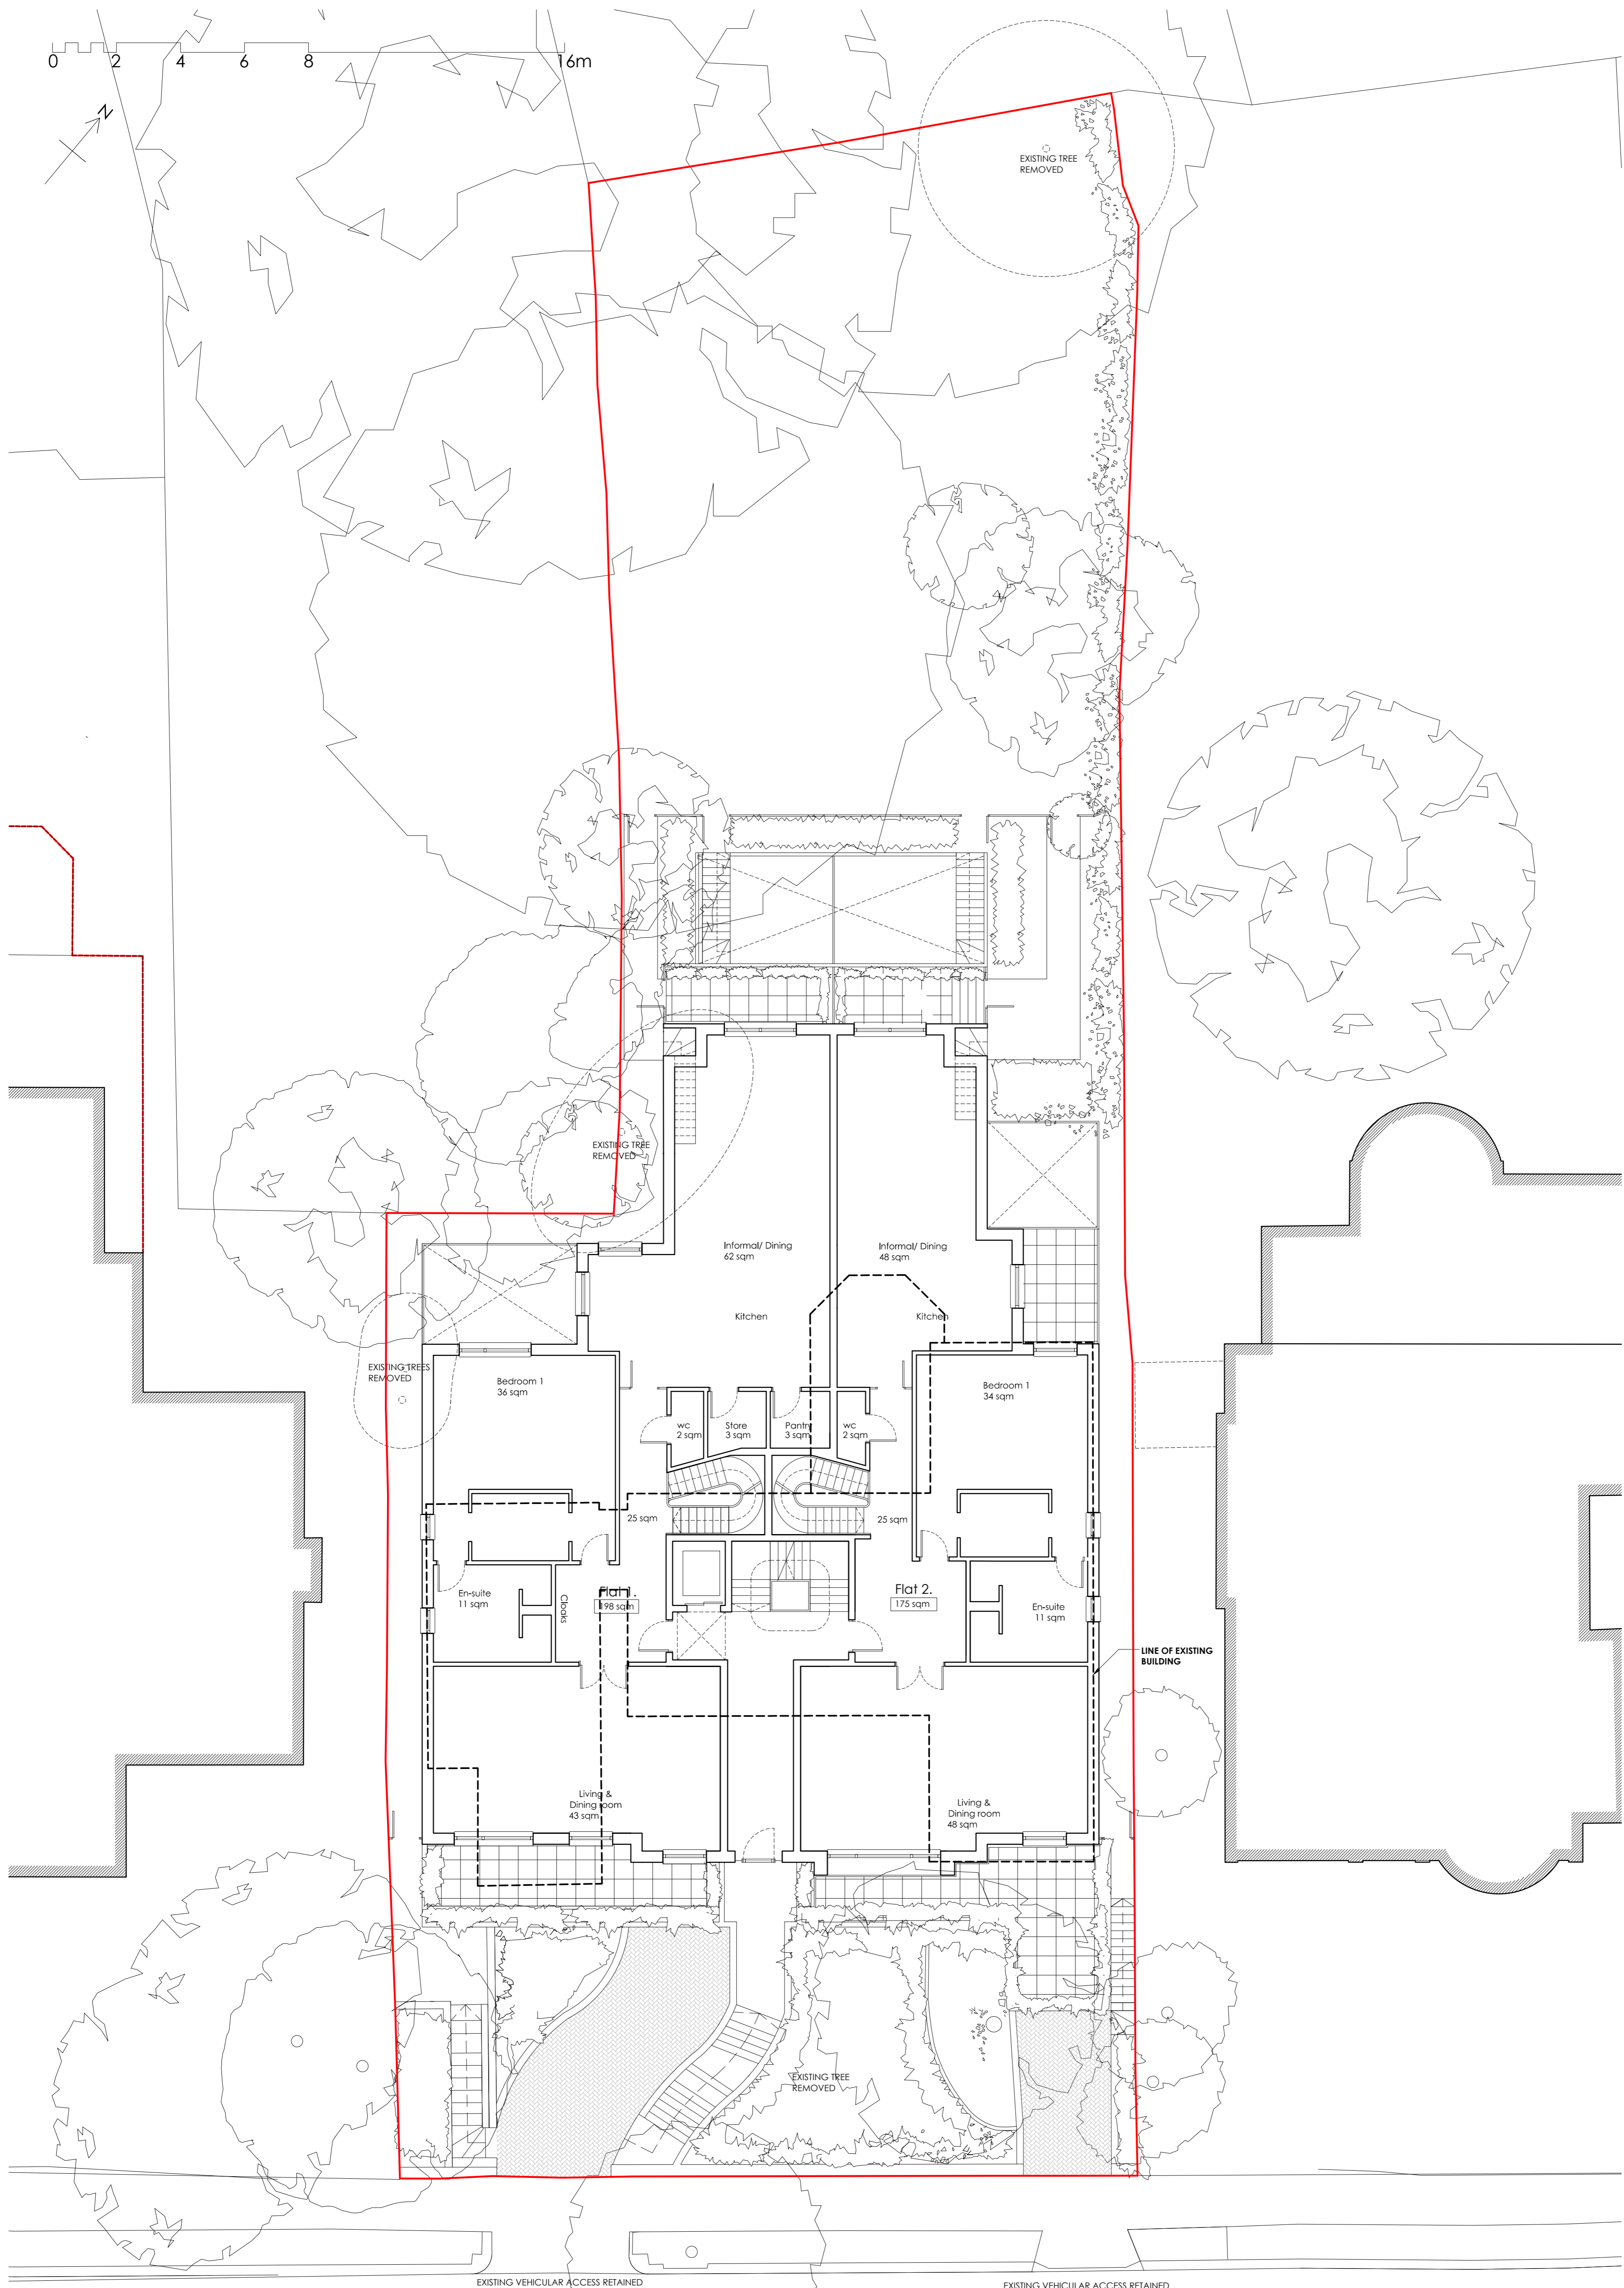

EXISTING VEHICULAR ACCESS RETAINED

EXISTING VEHICULAR ACCESS RETAINED

Martin Evans Architects
18 Charlotte Road
London EC2A 3PB
tel 020 7729 2474

JOB
OAKHILL AVENUE
LONDON
NW3 7RE

TITLE
PROPOSED SITE PLAN

DATE 06.02.2014
SCALE 1:100 @ A1
DRAWN S.N.D.

DRAWING NO. OHA-PL-PR-01C