



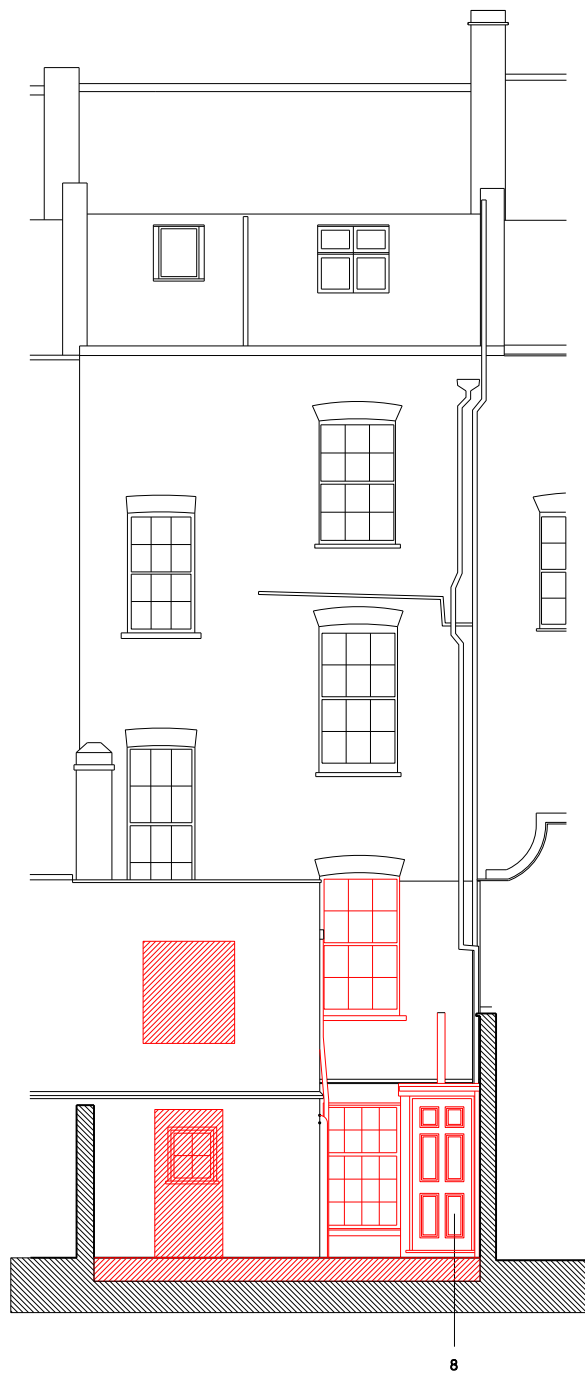

01 EXISTING NORTH WEST ELEVATION
PL104



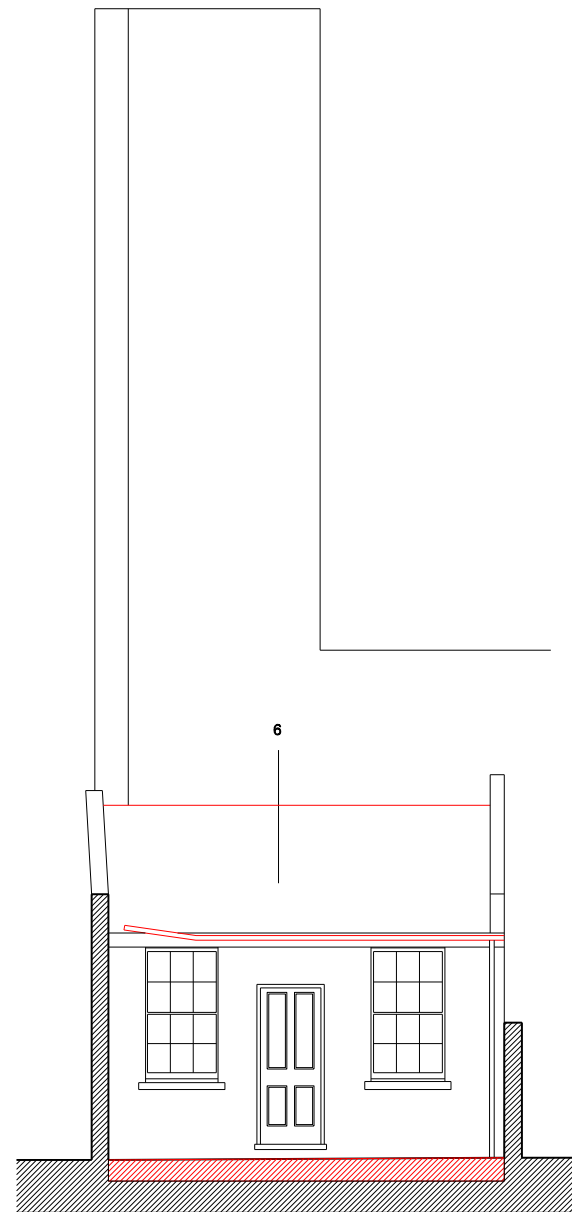

02 EXISTING SOUTH EAST ELEVATION
PL104



03 EXISTING NORTH WEST ELEVATION AT REAR
PL104

Notes

-  EXISTING BUILDING FABRIC RETAINED
-  EXISTING BUILDING FABRIC TO BE DEMOLISHED



LEGEND

1. Residential Entrance
2. Kitchen
3. Garden
4. Shower room
5. Utility
6. Former service room used for storage
7. Fire place
8. Boiler cupboard
9. Street light well
10. Studio
11. Bedroom
12. Storage
13. Underground Drainage to Mains Sewer
14. Hot Water Tank
15. Shower room
16. Mezzanine

Revision	Date	Reason	Initial
/	28.03.14	PLANNING	GM

PLANNING

All dimensions must be checked on site and not scaled from this drawing. © Mark Fairhurst Limited

mark fairhurst ARCHITECTS
16 Winchester Walk, London, SE1 9AQ. T 020 7407 7070, E info@mark-fairhurst.co.uk

Project: 9 Leigh Street, London, WC1H Client: Rainbow Properties

Drawing title: EXISTING ELEVATIONS

Scale: 1:100@A3, 1:50@A1 Date: FEB 14 Drawn by: GM

Project number: 1314 Drawing number: PL104

Status: PLANNING