


PRE-EXISTING GROUND FLOOR PLAN

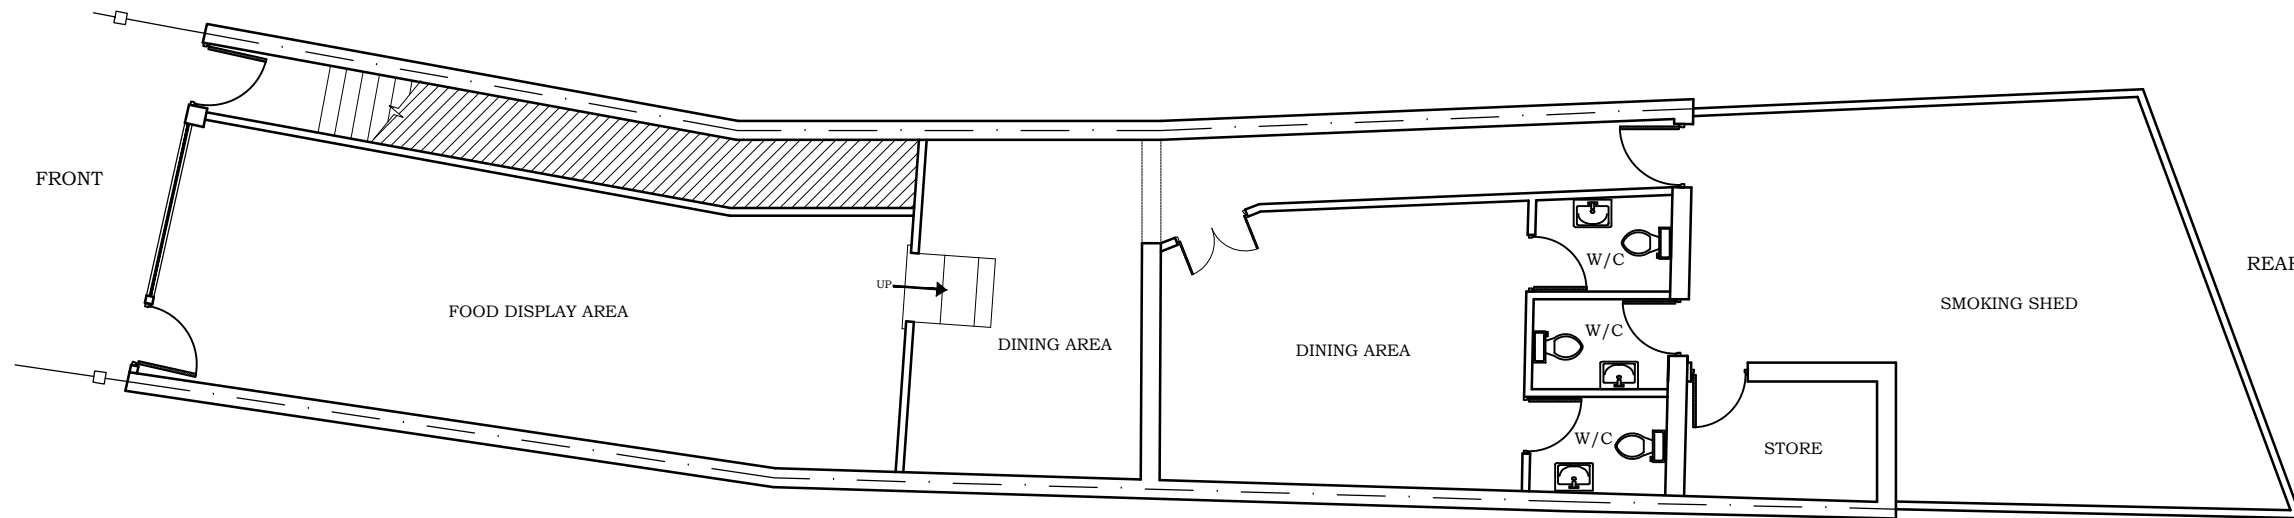

EXISTING GROUND FLOOR PLAN

NOTE:  
ALL DIMENSIONS AND DETAILS TO BE CHECKED  
BY CONTRACTOR ON SITE BEFORE WORK  
COMMENCES.  
PARTY WALL NOTICE SHOULD BE SERVED  
BY OWNER

STRAIGHT ARCH LTD.  
ARCHITECTURAL AND STRUCTURAL SERVICES.  
TEL: 0788 797 3384  
straightarch@yahoo.com

TITLE:  
PLANS

PROJECT  
243 KENTISH TOWN ROAD  
LONDON, NW5-2JT.

Date: MAR. 2014

Scale: 1:100@A3

Sheet No. K1-02

File No.