


Key to Materials:

- 1 Existing Facing Brickwork, repaired and re-pointed as necessary using traditional lime mortar. Central keystones to brick arches to be painted with white masonry paint, colour RAL 9010.
- 2 Re-rendered walls: sand/lime render painted with white masonry paint, Colour RAL 9010.
- 3 Cladding to new top floor extension and roof parapets: Material in advance subject to design development. Shade to planning authority approval.
- 4 Powder coated aluminium "shadow-gap" profile at junction of existing wall and extension: RAL colour to planning authority approval.
- 5 Metal Vertical Slatted screens to external balconies, walkways and roof terraces: bronze colour. RAL colour to planning authority approval.
- 6 Juliet balcony: powder-coated steel, consisting of narrow vertical bars and horizontal top/bottom rails. RAL colour to planning authority approval.
- 7 Window Frames (existing brick elevations): new timber framed sash windows to match existing pattern including small panes, factory painted in white (RAL 9010)
- 8 Window Frames (roof extension): new powder coated aluminium framed casement windows. RAL colour to planning authority approval.
- 9 Window Frames (ground floor of Unit A2): new powder coated aluminium framed casement windows. RAL colour to planning authority approval.
- 10 Front Communal Entrance Door & Screen Wall: aluminium framed fully glazed door and separate 4 panel fixed aluminium screen wall. New door and screen wall to match existing colour to planning authority approval. Adjacent wall panels in aluminium. RAL colour to planning authority approval. For details refer to drawing _____.
- 11 Front Private Entrance Door & Screen Wall: aluminium framed fully glazed door and full height sliding/tilting aluminium framed window behind half height metal railing. RAL colour of metalwork to planning authority approval. For details refer to drawing _____.
- 12 Steel Service Doors: powder coated factory painted door and frame to match existing floor door frames. RAL colour to planning authority approval.
- 13 Aluminium Doors: with profiled central section. RAL colour to planning authority approval.
- 14 Feature Exposed lintels: to be painted with white masonry paint, Colour RAL 9010.
- 15 Aluminium Rainwater Pipes: RAL colour to planning authority approval.

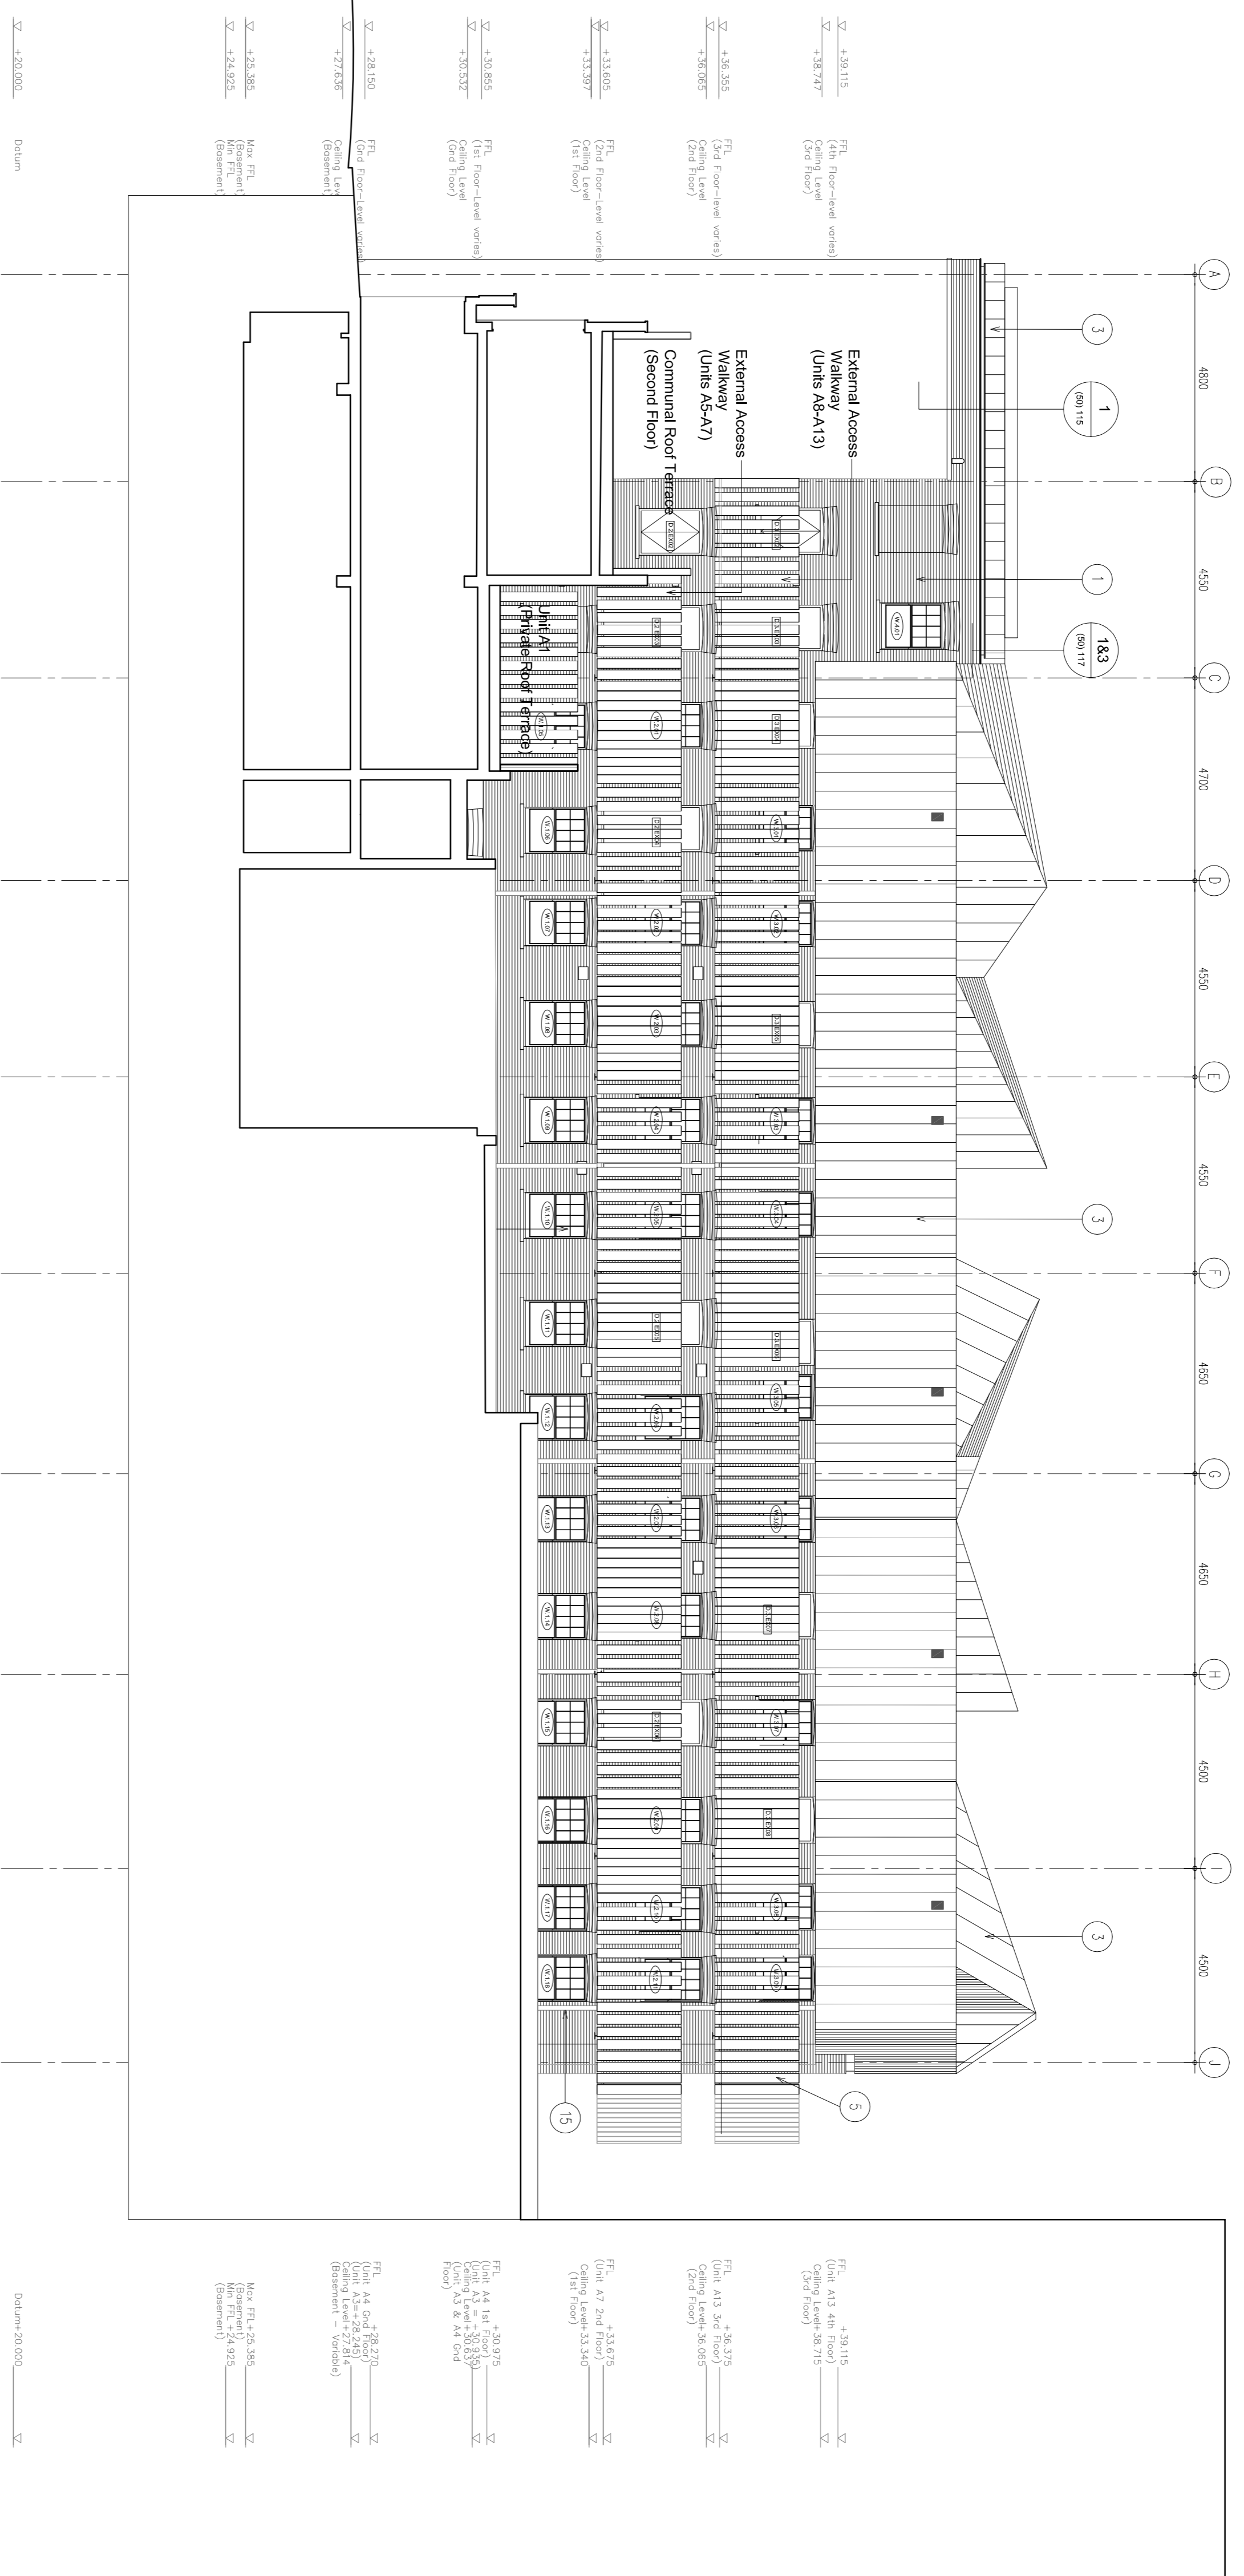

BATS: RECESSED SINGLE NESTING BOXES (X5) (SCHWEGLER BRICK BOX TYPE 27)

P T A L

PETER YAVOR ASSOCIATES LIMITED
THE ROLLER MILL, MILL LANE
DORFELD EAST, SURREY TR25 3AA

TELEPHONE + 44 (0)1883 783 377
FAX NUMBER + 44 (0)1883 783 752
EMAIL [SOUTHERN@PYAL.CO.UK](mailto:southern@pyal.co.uk)
WWW.PYAL.CO.UK

client: ALLENBUILD

project: SUFFOLK HOUSE
WATFIELD PLACE
LONDON W11

title: SOUTH EAST ELEVATION
(REAR)

scale: 1:100 @ A1

date: JUNE 2013

drawn: CC

checked: NR

job no: H13-079

drawing no: (08) 003

revisor: C1

date: 24.01.2014

drawn: DS

checked: NR

status: **CONSTRUCTION**

This drawing is protected under The Copyright, Designs and Patents Act 1988. Do not scale. Figure dimensions only are to be taken from this drawing. All dimensions are to be checked on site before any work is put in hand. If in doubt, ASK.

revisions

C1 dep: 24.01.2014

Final Construction Issue.