


01/P202 Existing Basement Plan




02/P202 Existing Ground Floor Plan

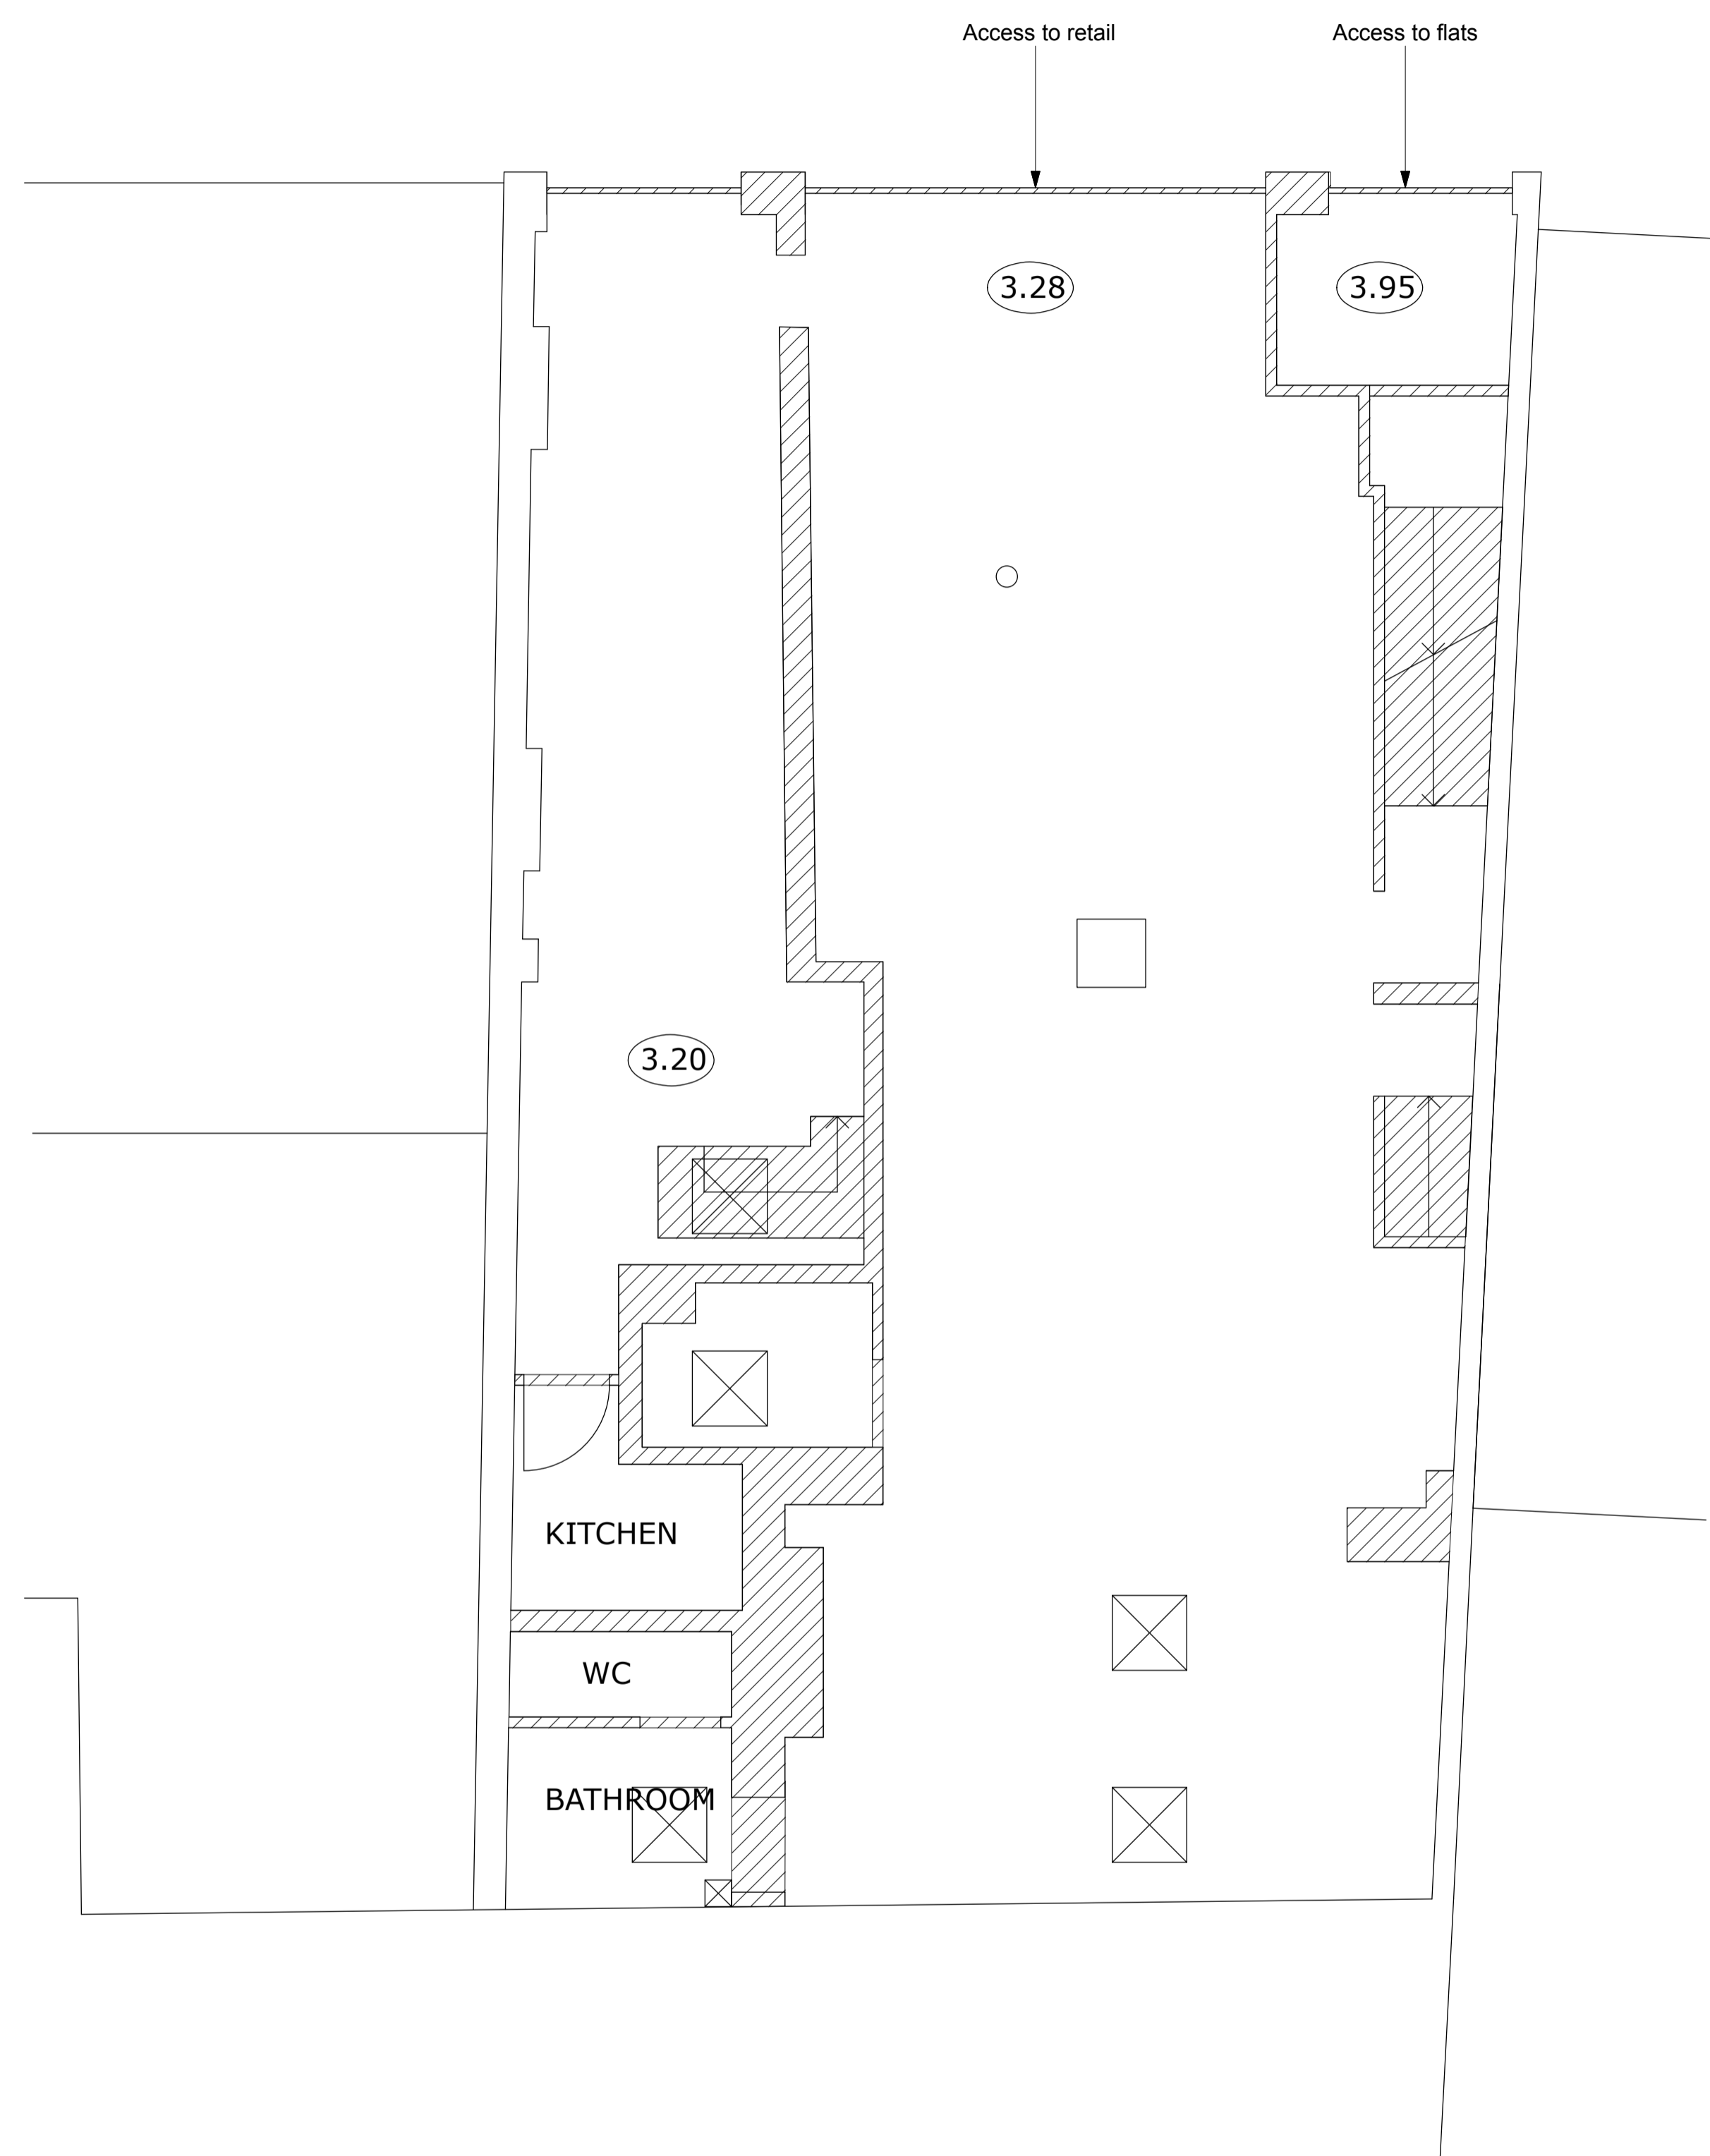

Notes

© Copyright Reserved Inglis Badrashi Ltd

Key

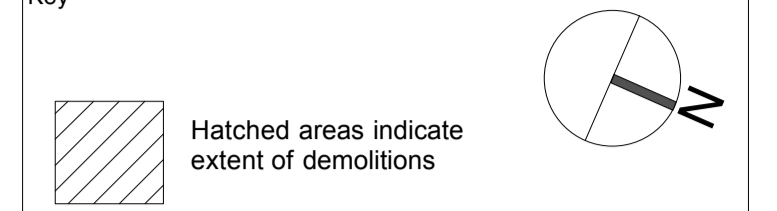

PLANNING

Revisions

ibla 11 Wells Mews London W1T 3HD
 1 020 7580 8808 f 020 7636 9951
 www.ibla.uk.com postroom@ibla.uk.com

Client
Intereuropean Properties S.A.

Project
96 Leather Lane EC1N 7TX



Drawing
Existing Plans 1

Date
June 2012


Scale
1:50 at A1
1:100 at A3

Drawn by
JB


Ref.
753 P202

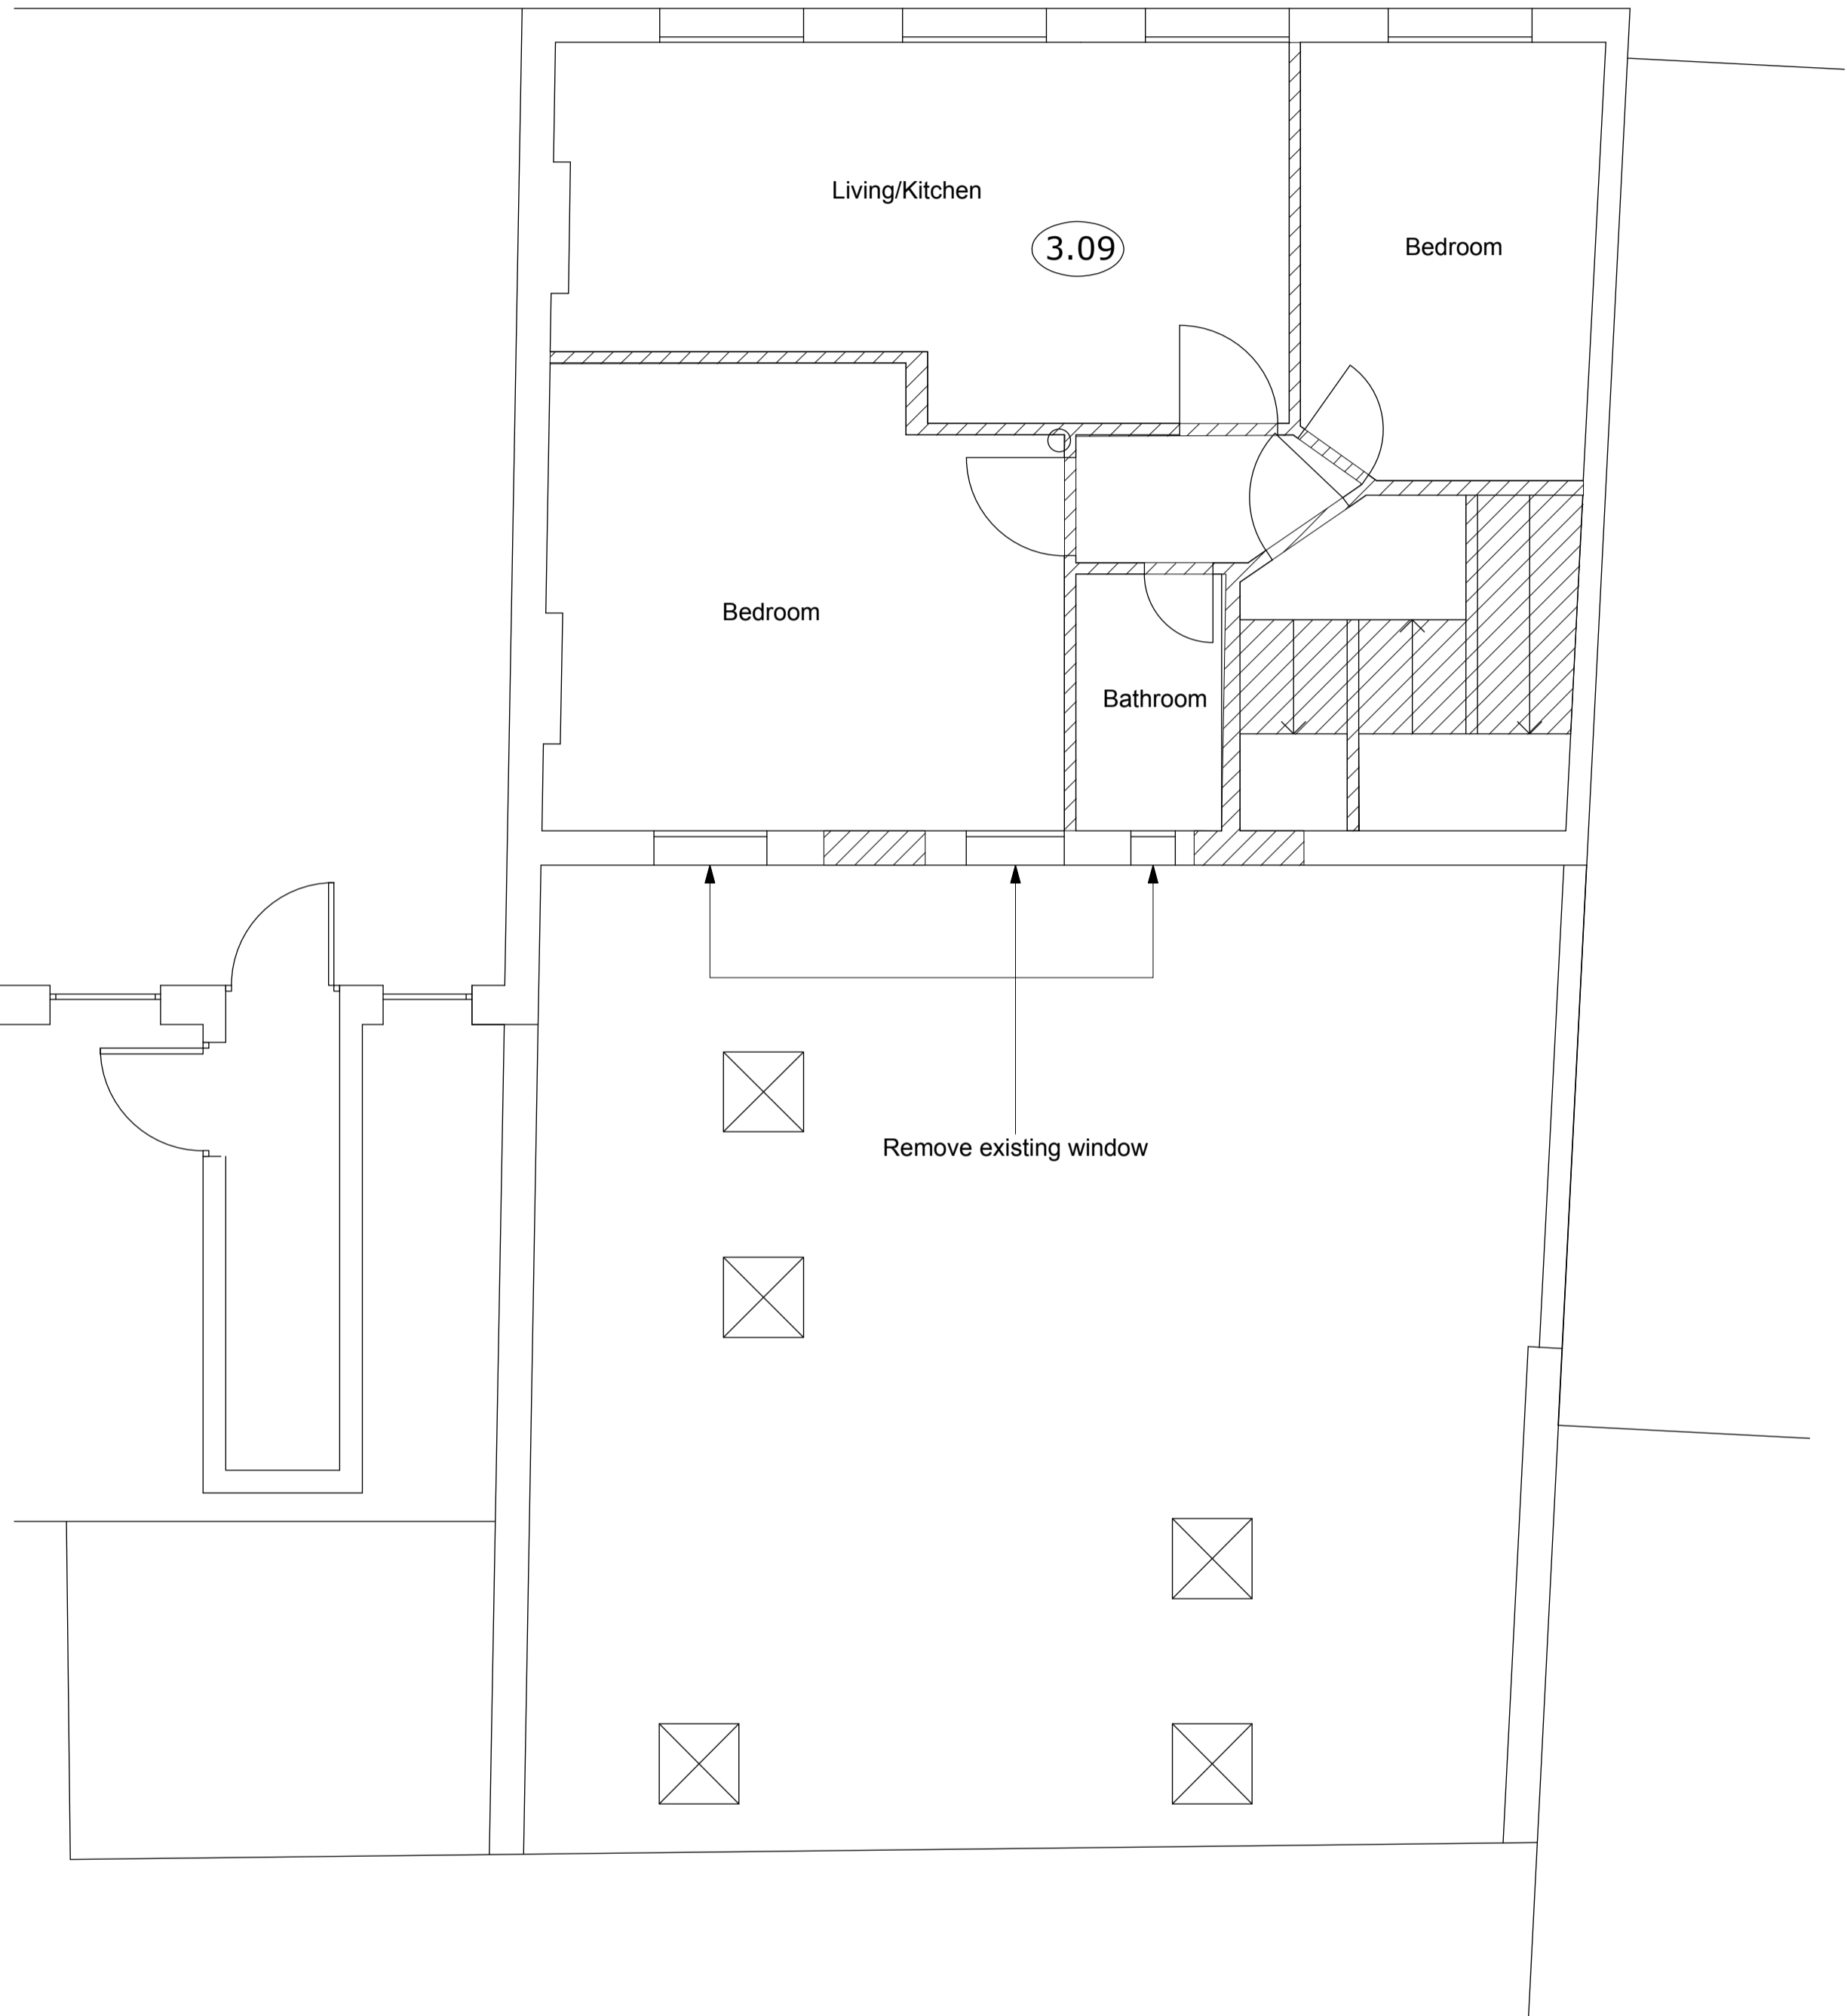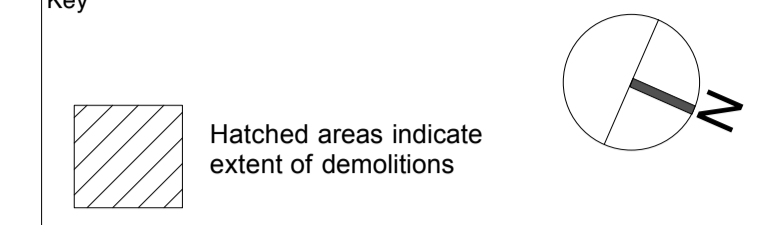

01/P203 Existing First Floor Plan

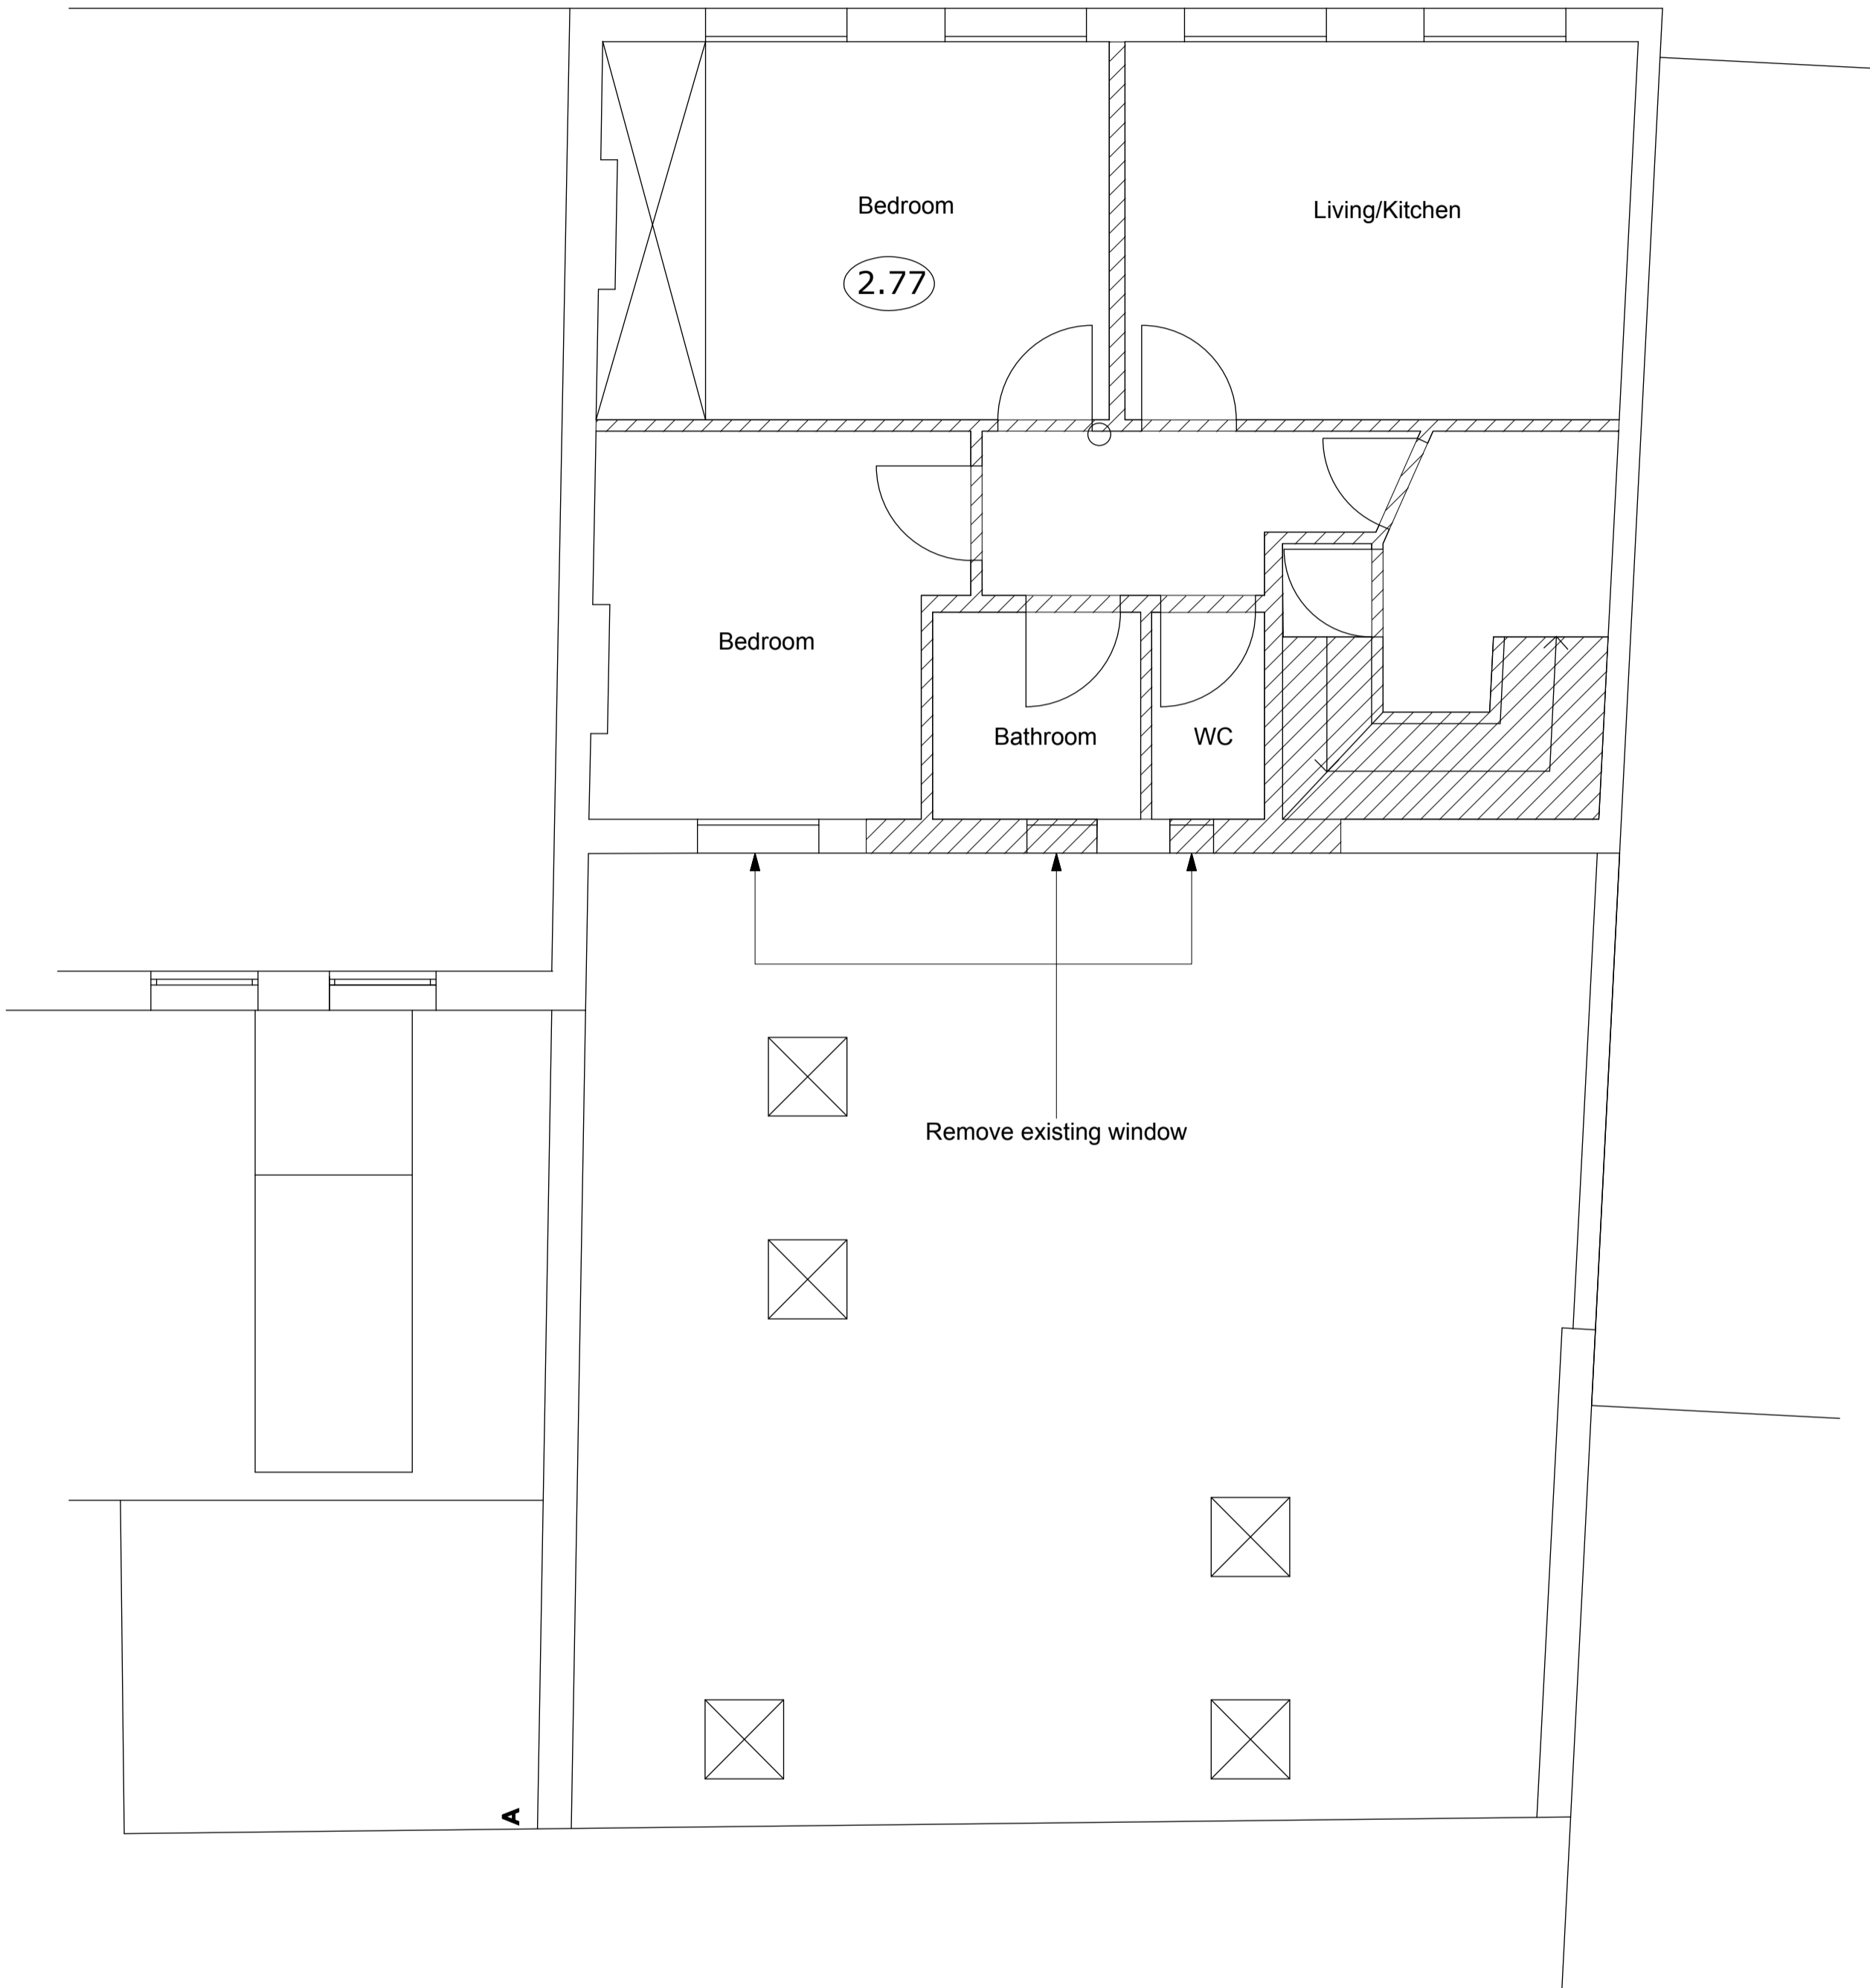

02/P203 Existing Second Floor Plan

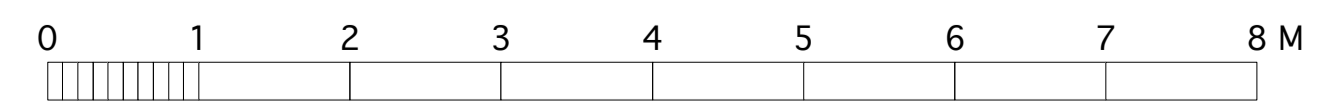

PLANNING

Revisions

ibla 11 Wells Mews London W1T 3HD
t 020 7580 8808 f 020 7636 9951
www.ibla.uk.com postroom@ibla.uk.com

Client **Intereuropean Properties S.A.**



Project **96 Leather Lane EC1N 7TX**

Drawing **Existing Plans 2**


Date **June 2012**

Scale **1:50 at A1
1:100 at A3** Drawn by **JB**

Ref. **753 P203**

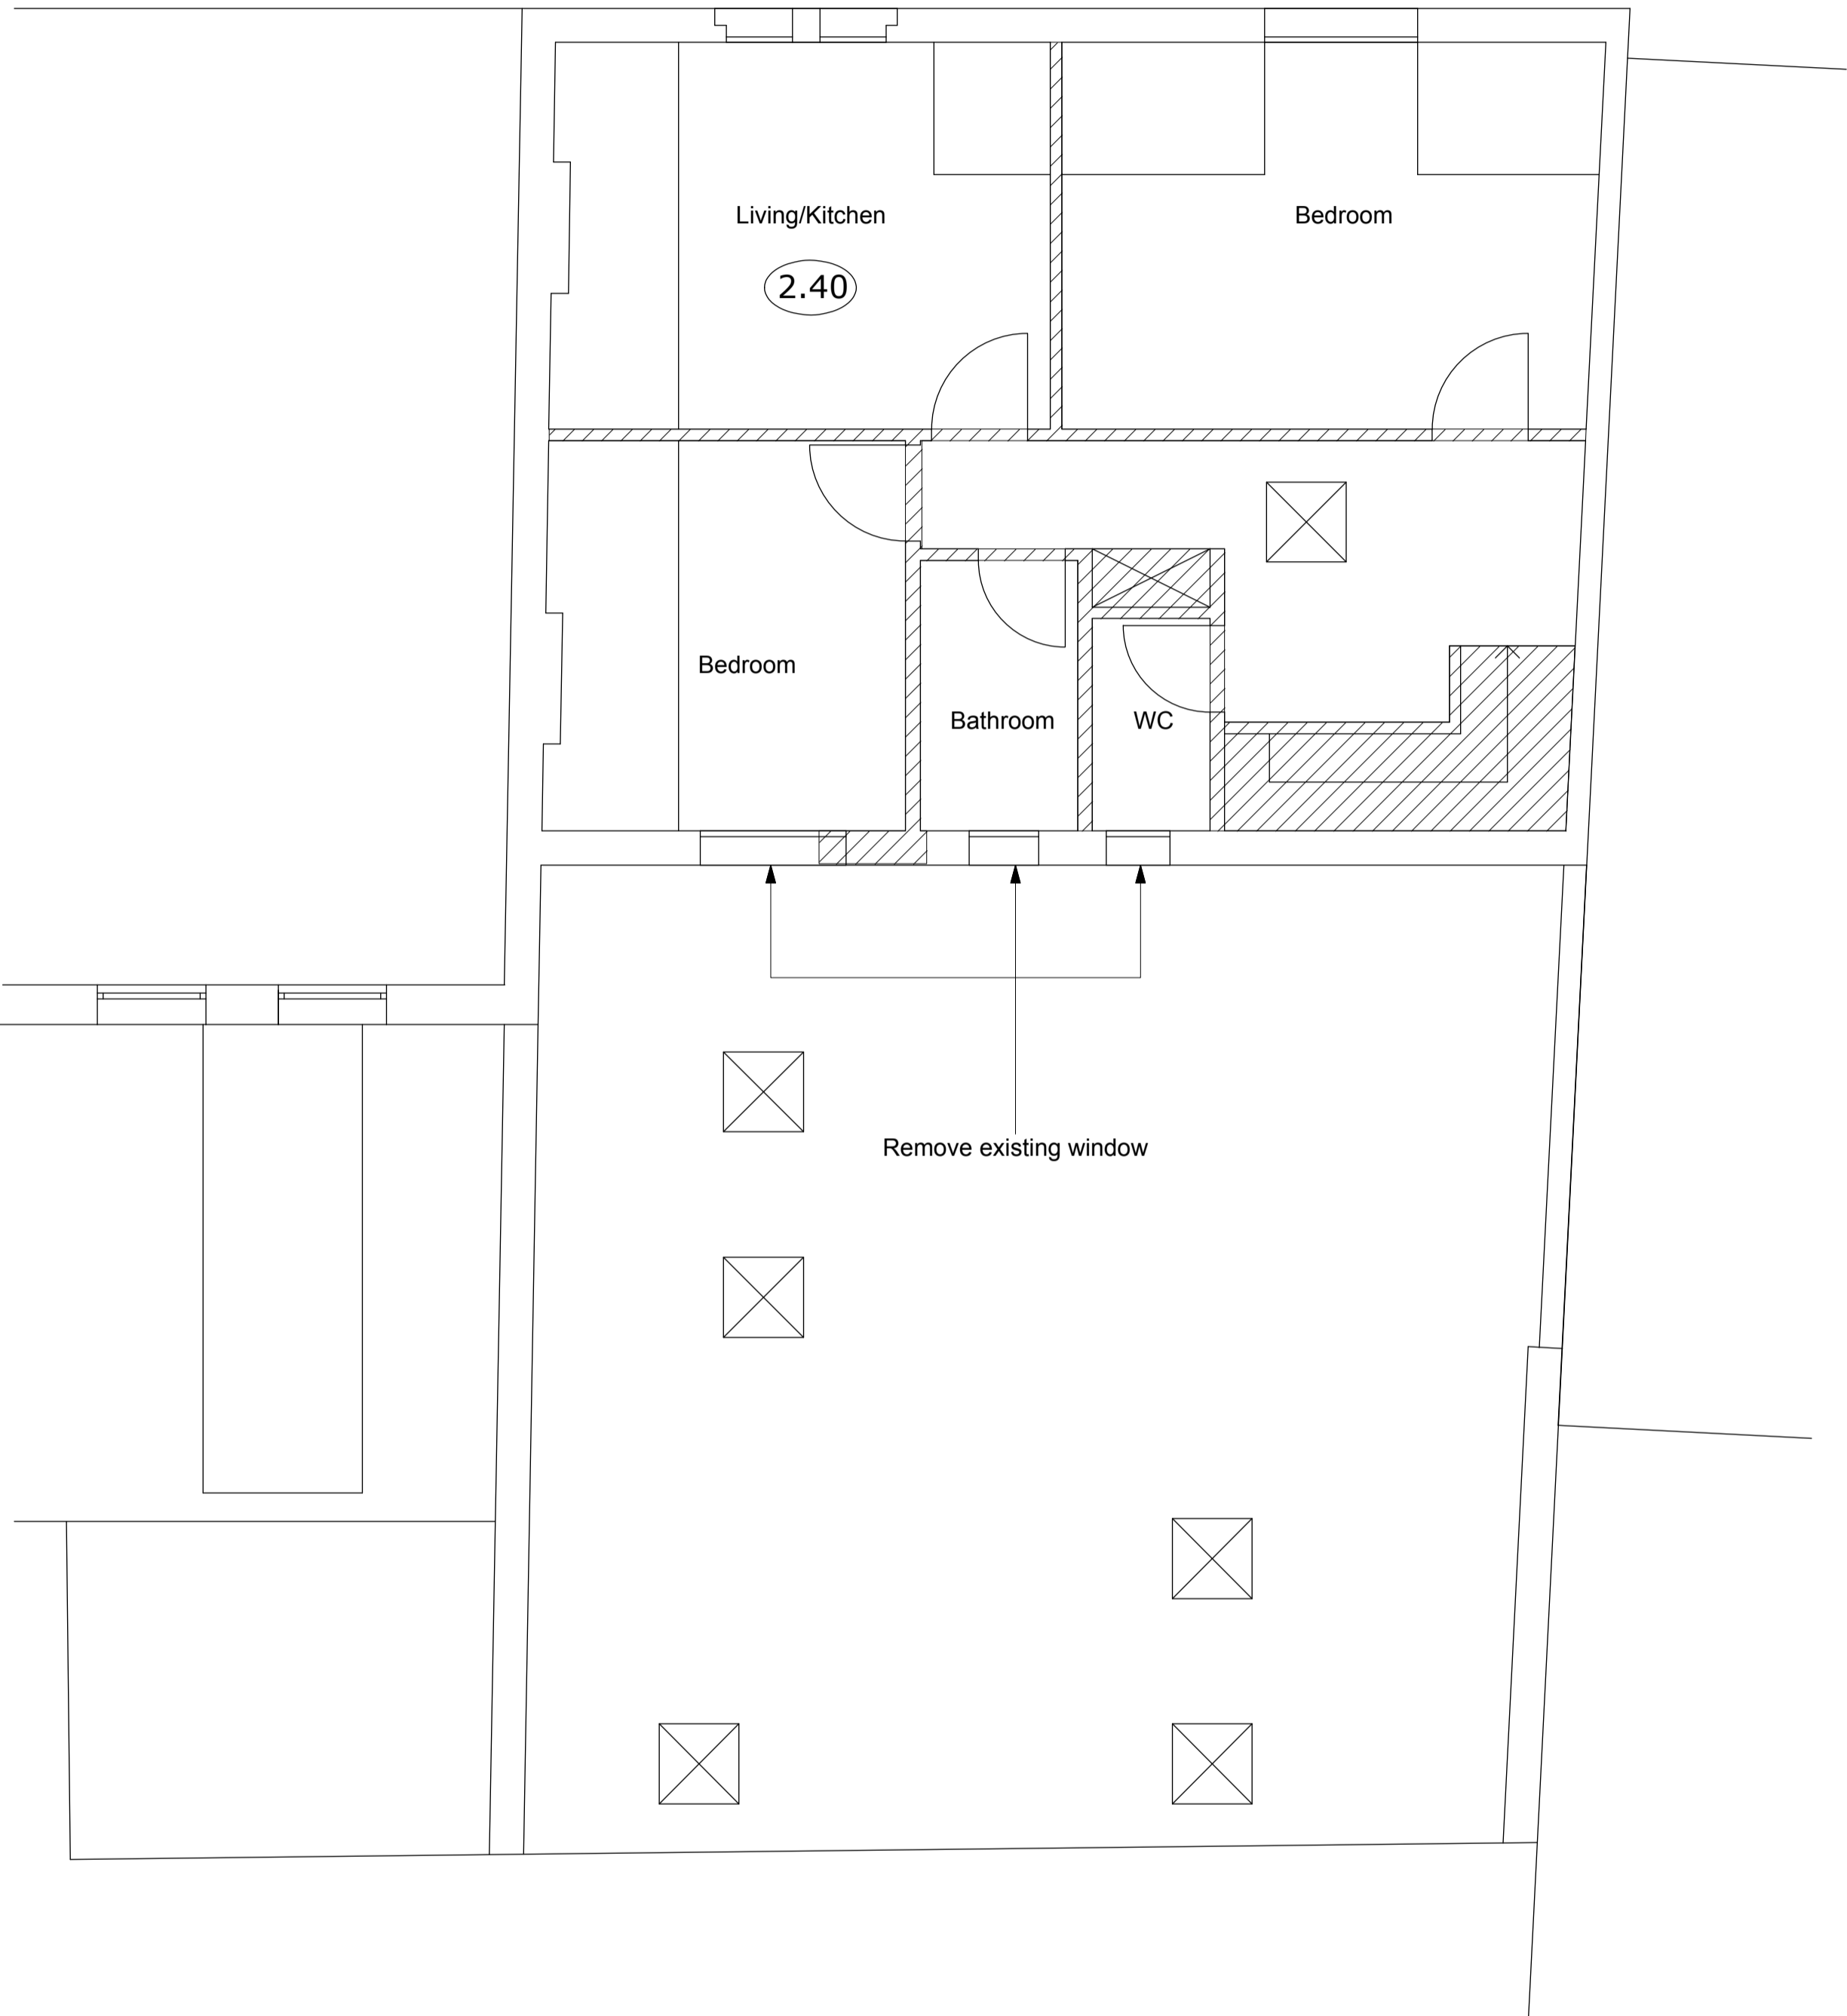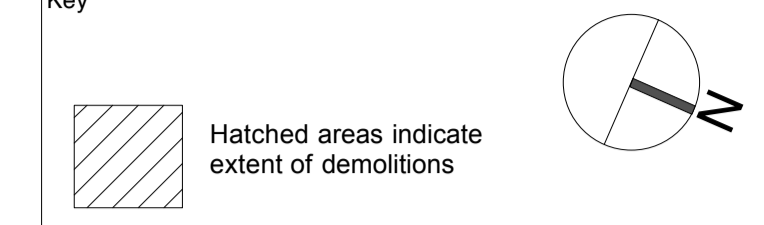

01/P204 Existing Third Floor Plan

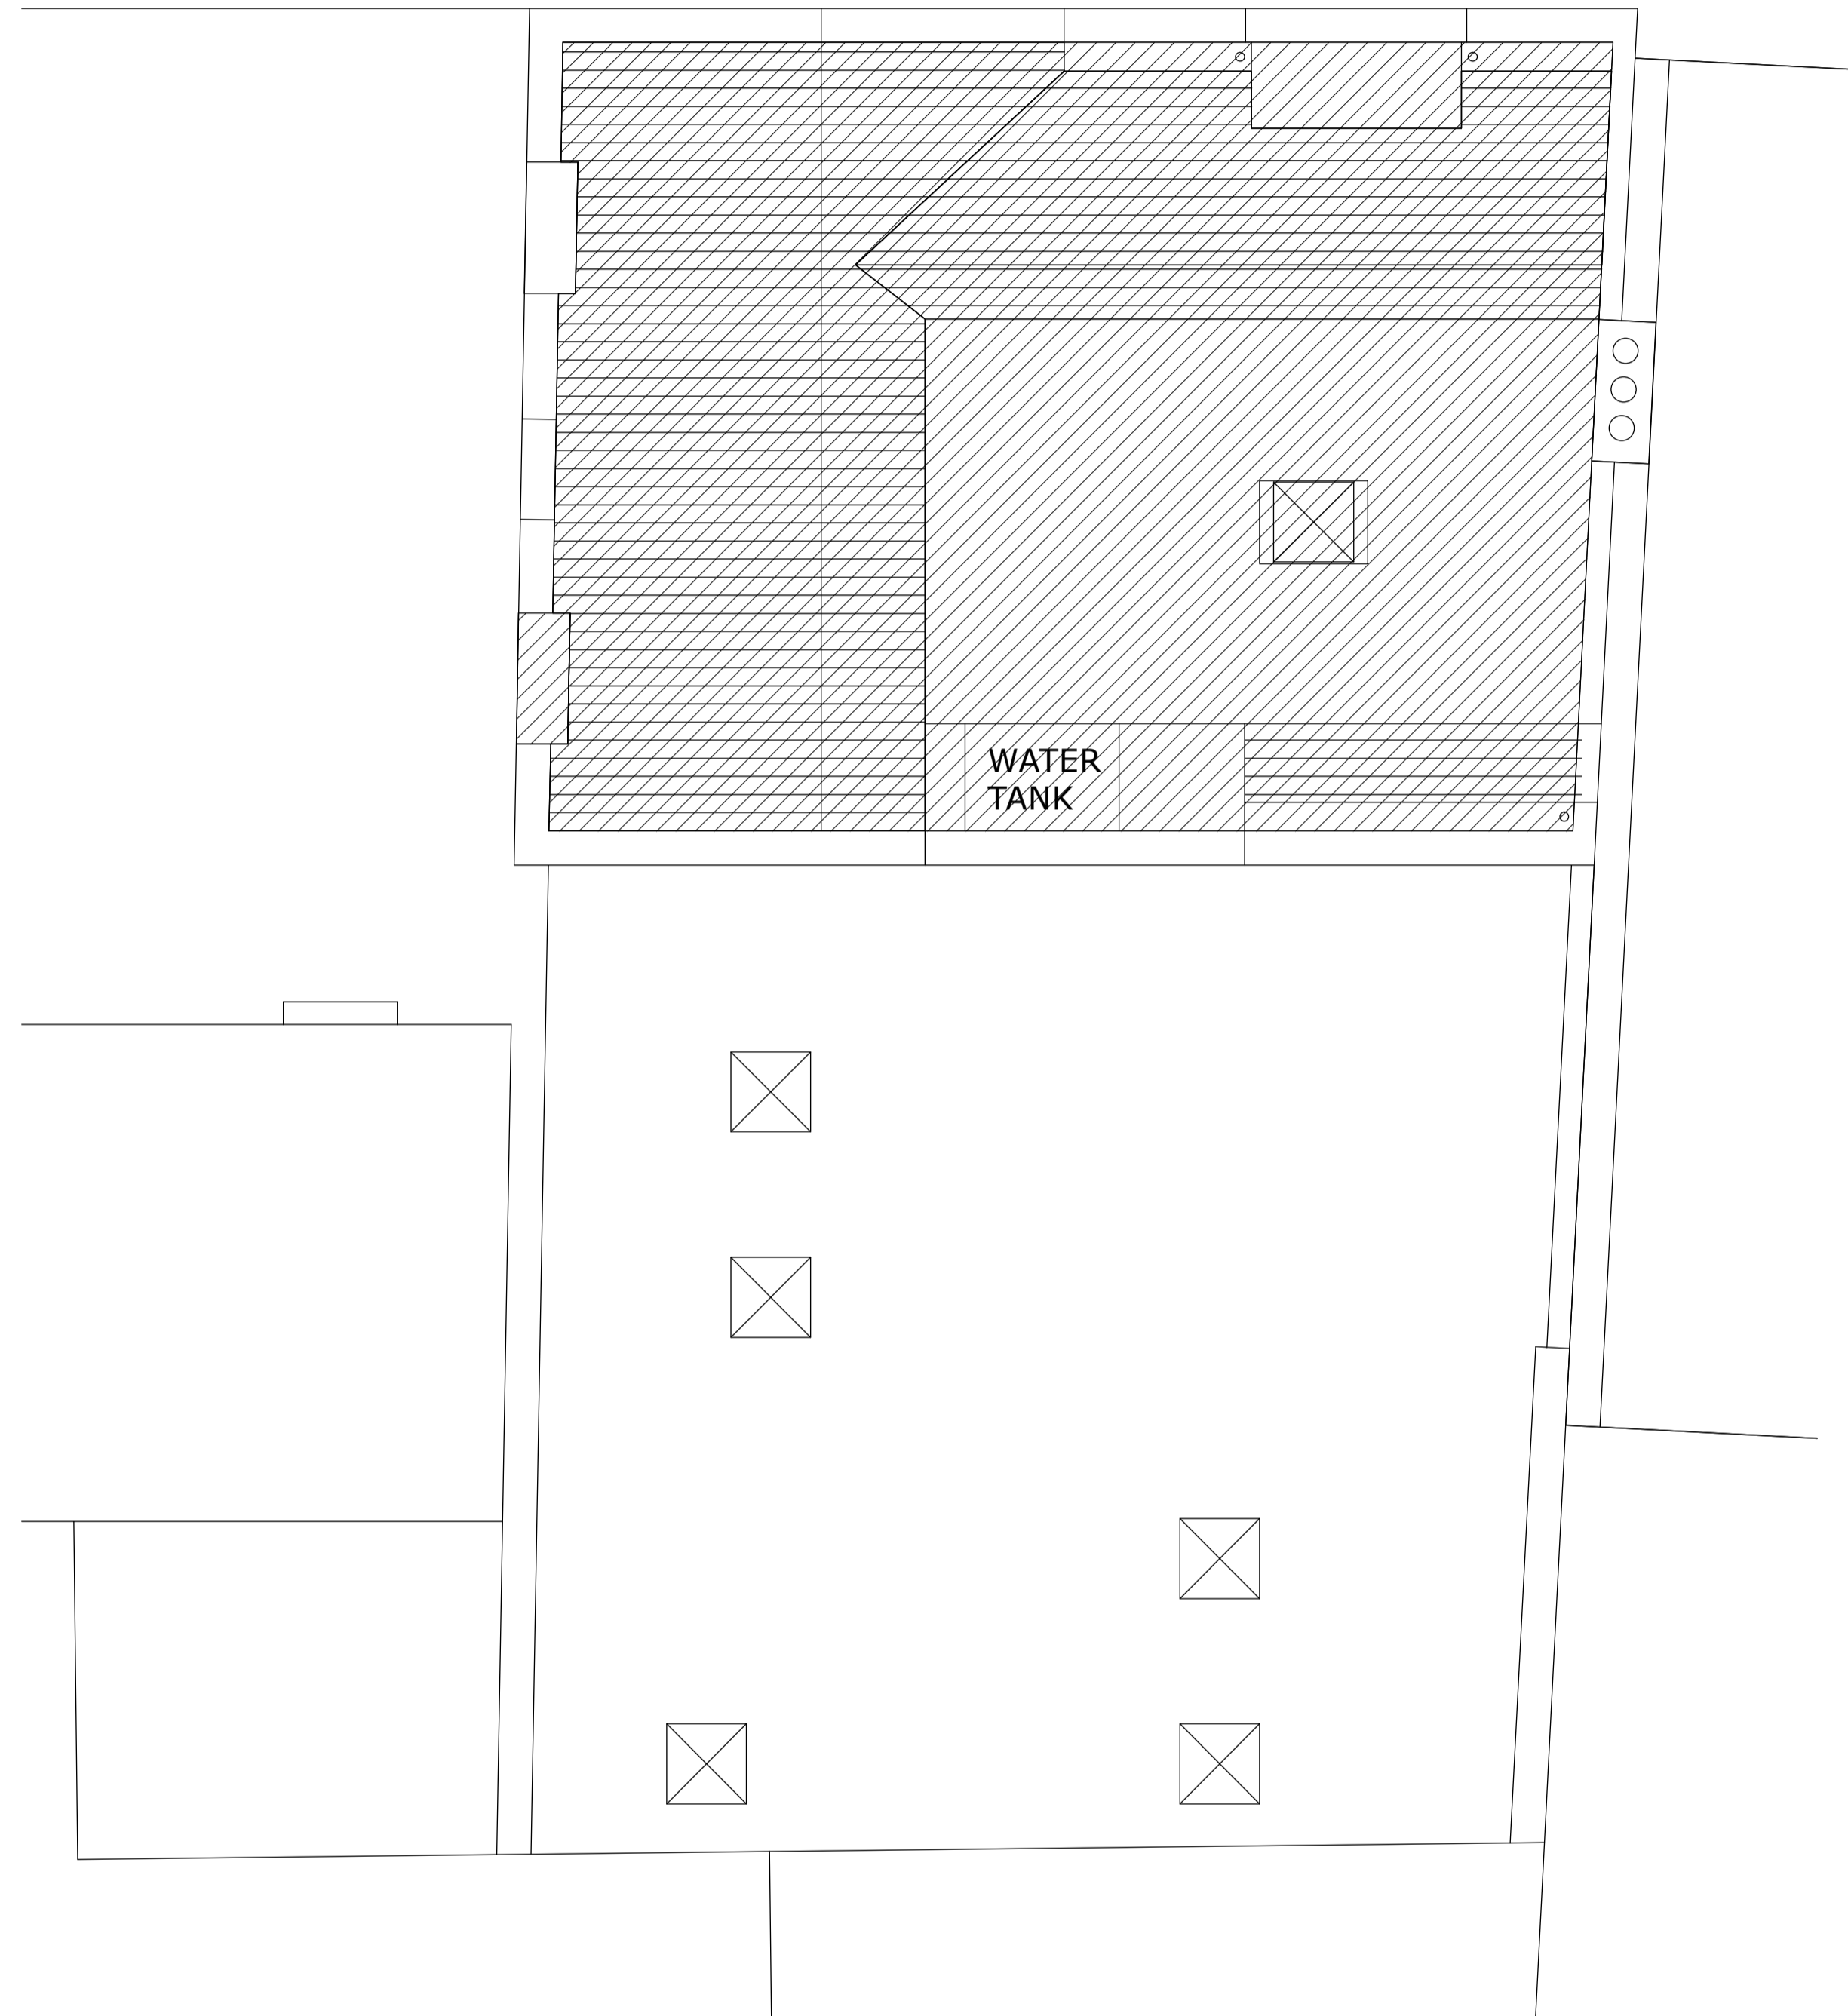

02/P204 Existing Roof Plan

PLANNING

Revisions

ibla 11 Wells Mews London W1T 3HD
1 020 7580 8808 f 020 7636 9951
www.ibla.uk.com postroom@ibla.uk.com

Client **Intereuropean Properties S.A.**


Project **96 Leather Lane EC1N 7TX**

Drawing **Existing Plans 3**

Date **June 2012**

Scale **1:50 at A1**
1:100 at A3 Drawn by **JB**

Ref. **753 P204**

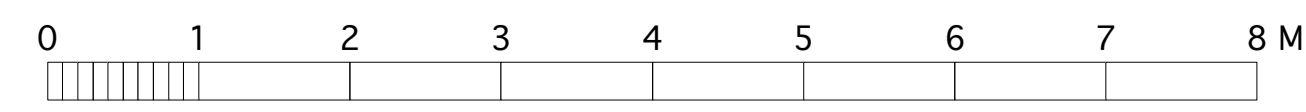



Existing doors removed


Existing stone cladding and signage removed

01/P205 Existing Front Elevation

Notes

© Copyright Reserved Inglis Badrashi Ltd

Key

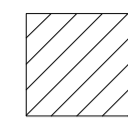 Hatched areas indicate extent of demolitions

PLANNING

Revisions

ibla 11 Wells Mews London W1T 3HD
 1 020 7580 8808 f 020 7636 9951
 www.ibla.uk.com postroom@ibla.uk.com

Client **Intereuropean Properties S.A.**

Project **96 Leather Lane EC1N 7TX**

Drawing **Existing Front Elevation**

Date **June 2012**

Scale **1:50 at A1** Drawn by **JB**
1:100 at A3

Ref. **753 P205**






01/P206 Existing Rear Elevation

Notes

© Copyright Reserved Inglis Badrashi Ltd

Key

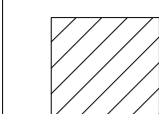 Hatched areas indicate extent of demolitions

PLANNING

Revisions

ibla 11 Wells Mews London W1T 3HD
 1 020 7580 8808 f 020 7636 9951
 www.ibla.uk.com postroom@ibla.uk.com

Client
Intereuropean Properties S.A.

Project
96 Leather Lane EC1N 7TX


Drawing
Existing Rear Elevation


Date
June 2012

Scale
1:50 at A1
1:100 at A3

Drawn by
JB

Ref.
753 P206

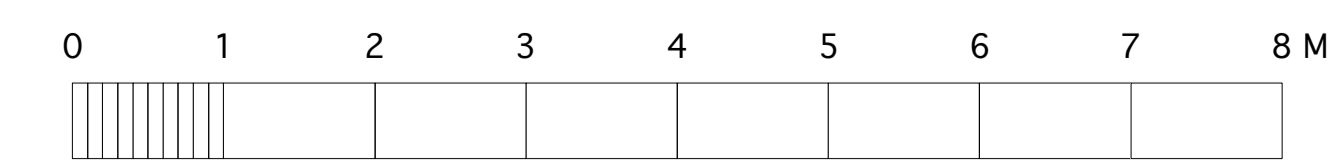


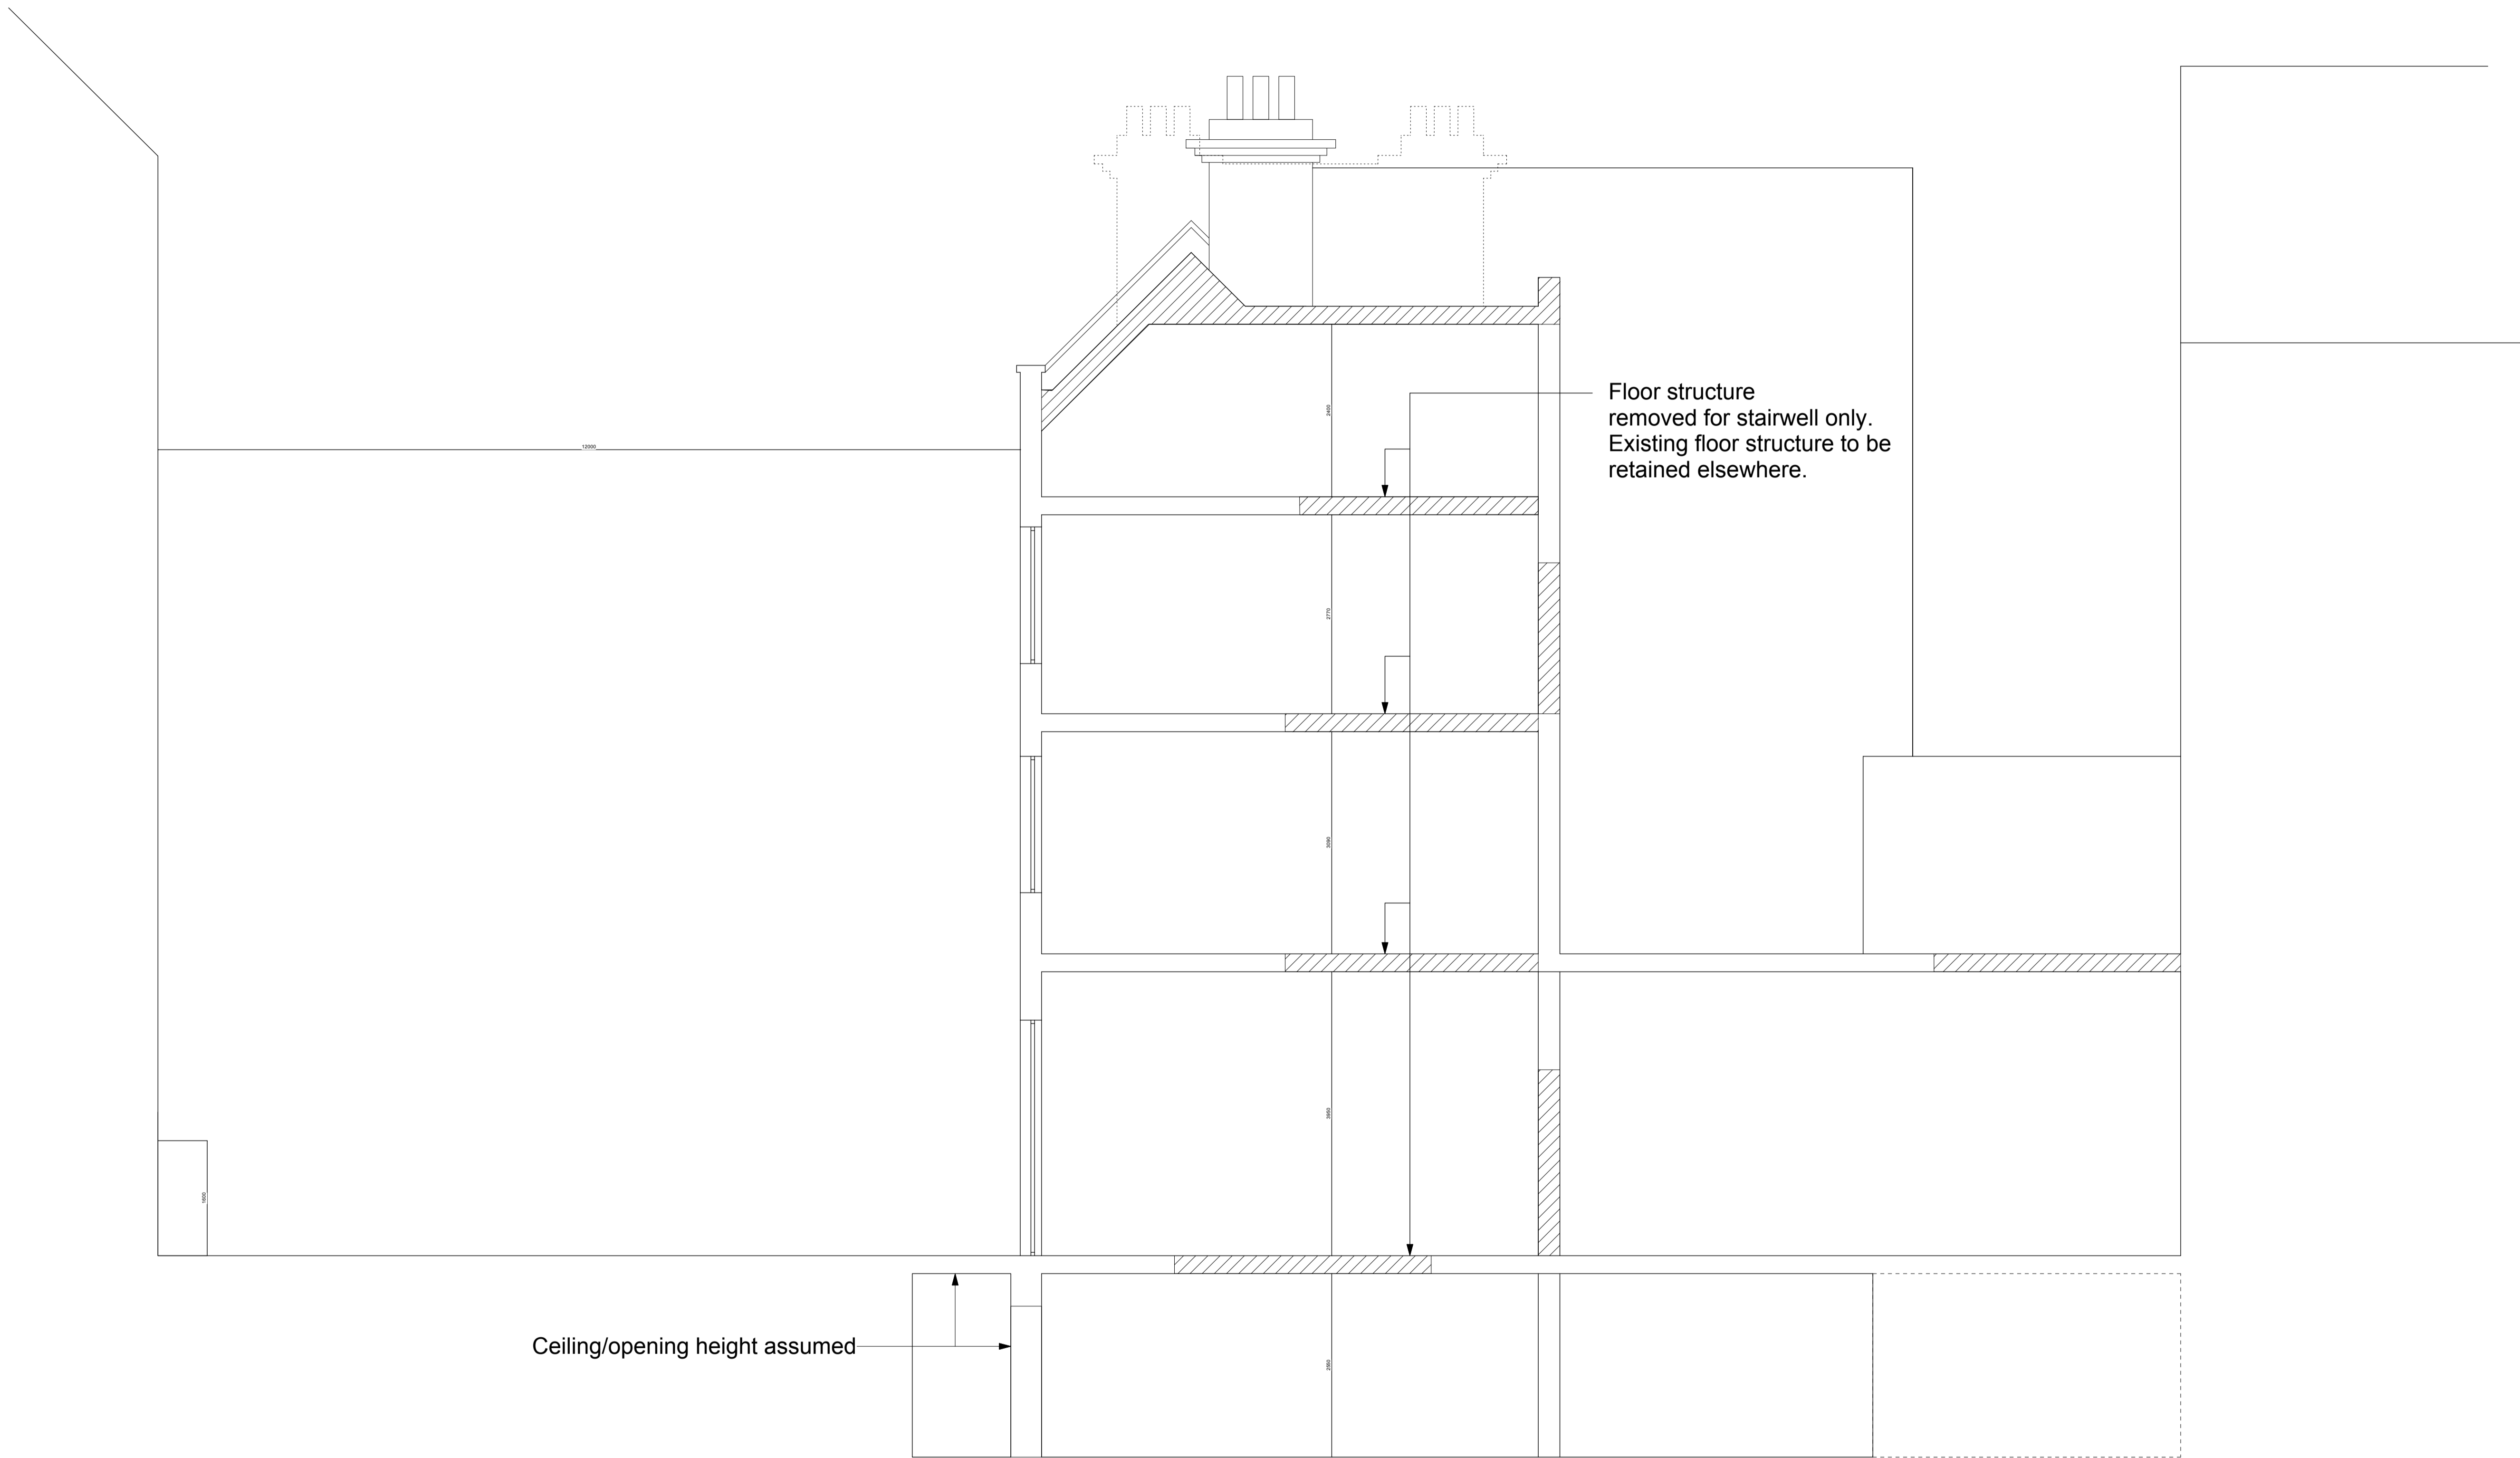

Notes

© Copyright Reserved Inglis Badrashi Ltd

Key

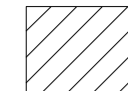 Hatched areas indicate extent of demolitions

PLANNING

Revisions

ibla 11 Wells Mews London W1T 3HD
 1 020 7580 8808 f 020 7636 9951
 www.ibla.uk.com postroom@ibla.uk.com

Client **Intereuropean Properties S.A.**

Project **96 Leather Lane EC1N 7TX**

Drawing **Existing Section/Side Elevation**

Date **June 2012**

Scale **1:50 at A1** Drawn by **JB**
1:100 at A3

Ref. **753 P207**

01/P207 Existing Section/Side Elevation

