



01/P208 Proposed Basement Plan

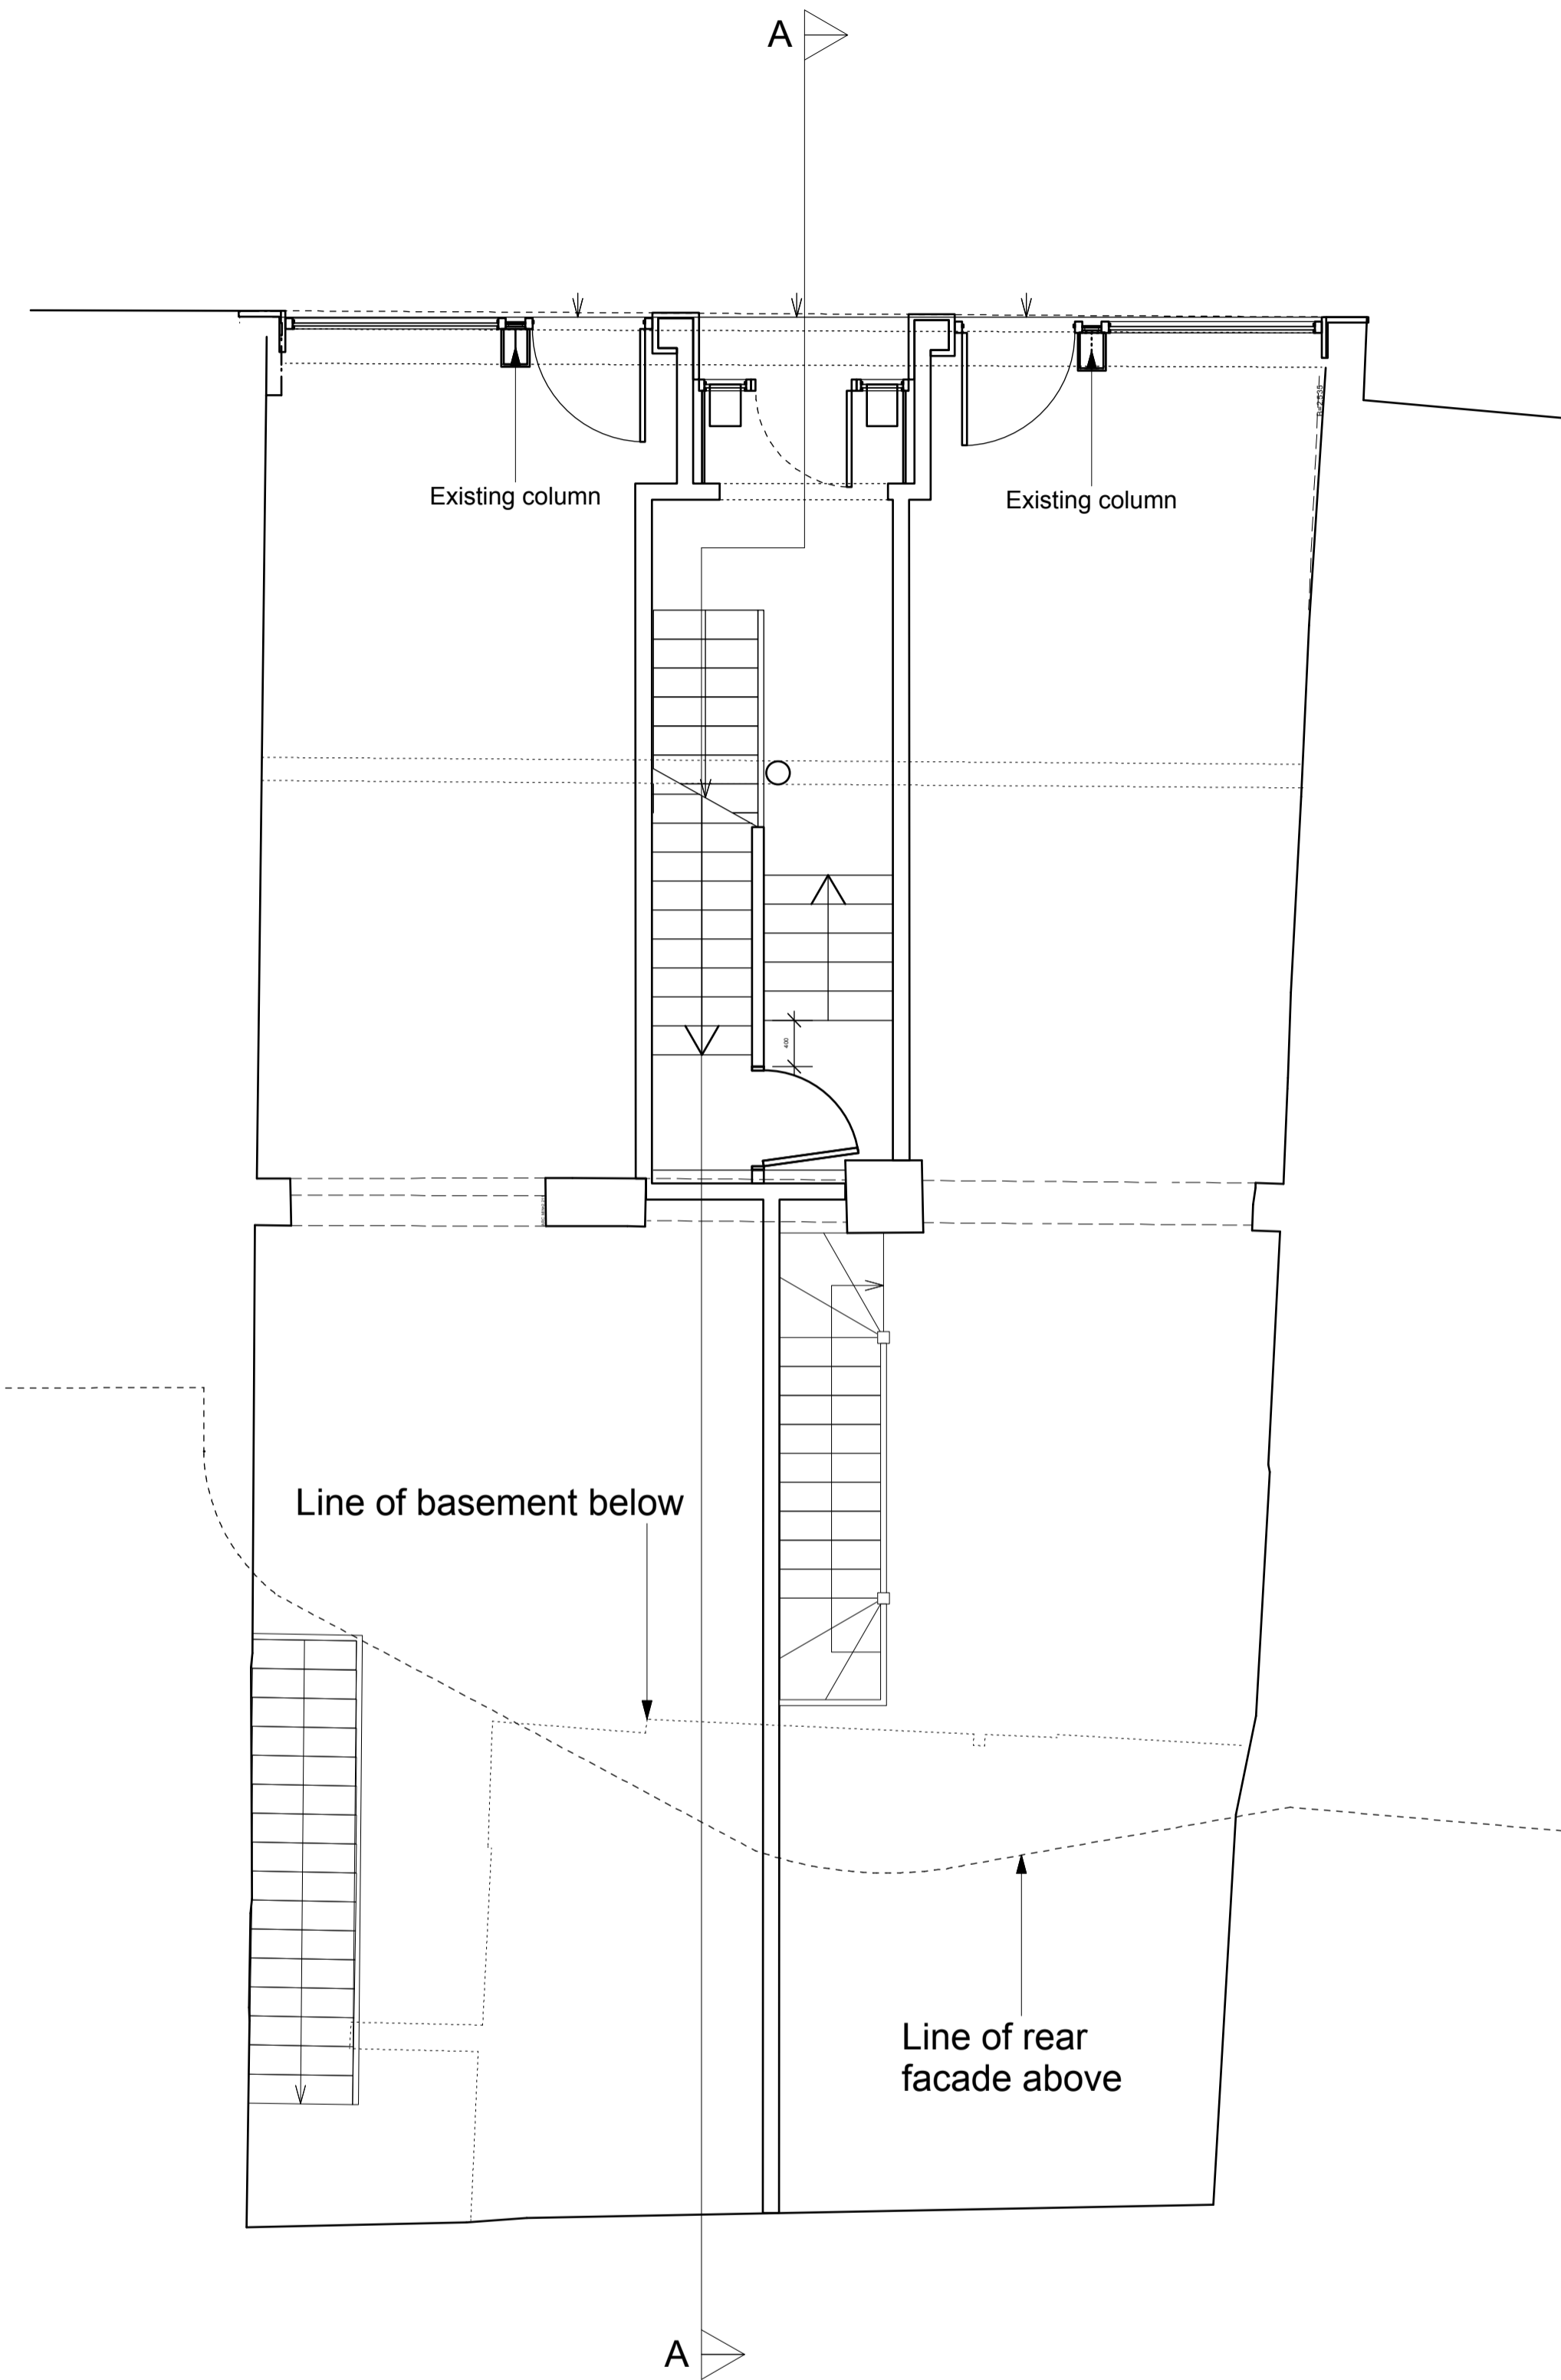


02/P208 Proposed Ground Floor Plan

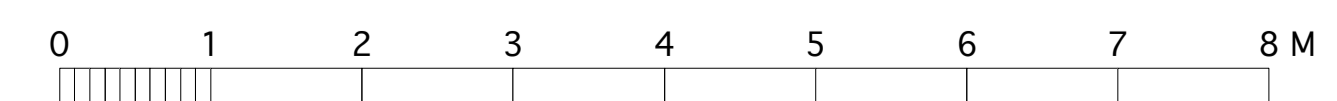

Notes

© Copyright Reserved Inglis Badrashi Ltd

Key

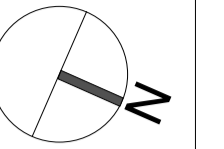

**PLANNING**

Revisions

- Revision A (13/03/14): Shopfront entrance doors revised
- Revision B (17/03/14): Minor revisions

**ibla** 11 Wells Mews London W1T 3HD  
 1 020 7580 8808 f 020 7636 9951  
 www.ibla.uk.com postroom@ibla.uk.com

Client  
**Intereuropean Properties S.A.**

Project  
**96 Leather Lane EC1N 7TX**

Drawing  
**Proposed Plans 1**


Date  
**June 2012**

Scale  
**1:50 at A1  
 1:100 at A3**


Drawn by  
**JB**

Ref.


**753 P208B**

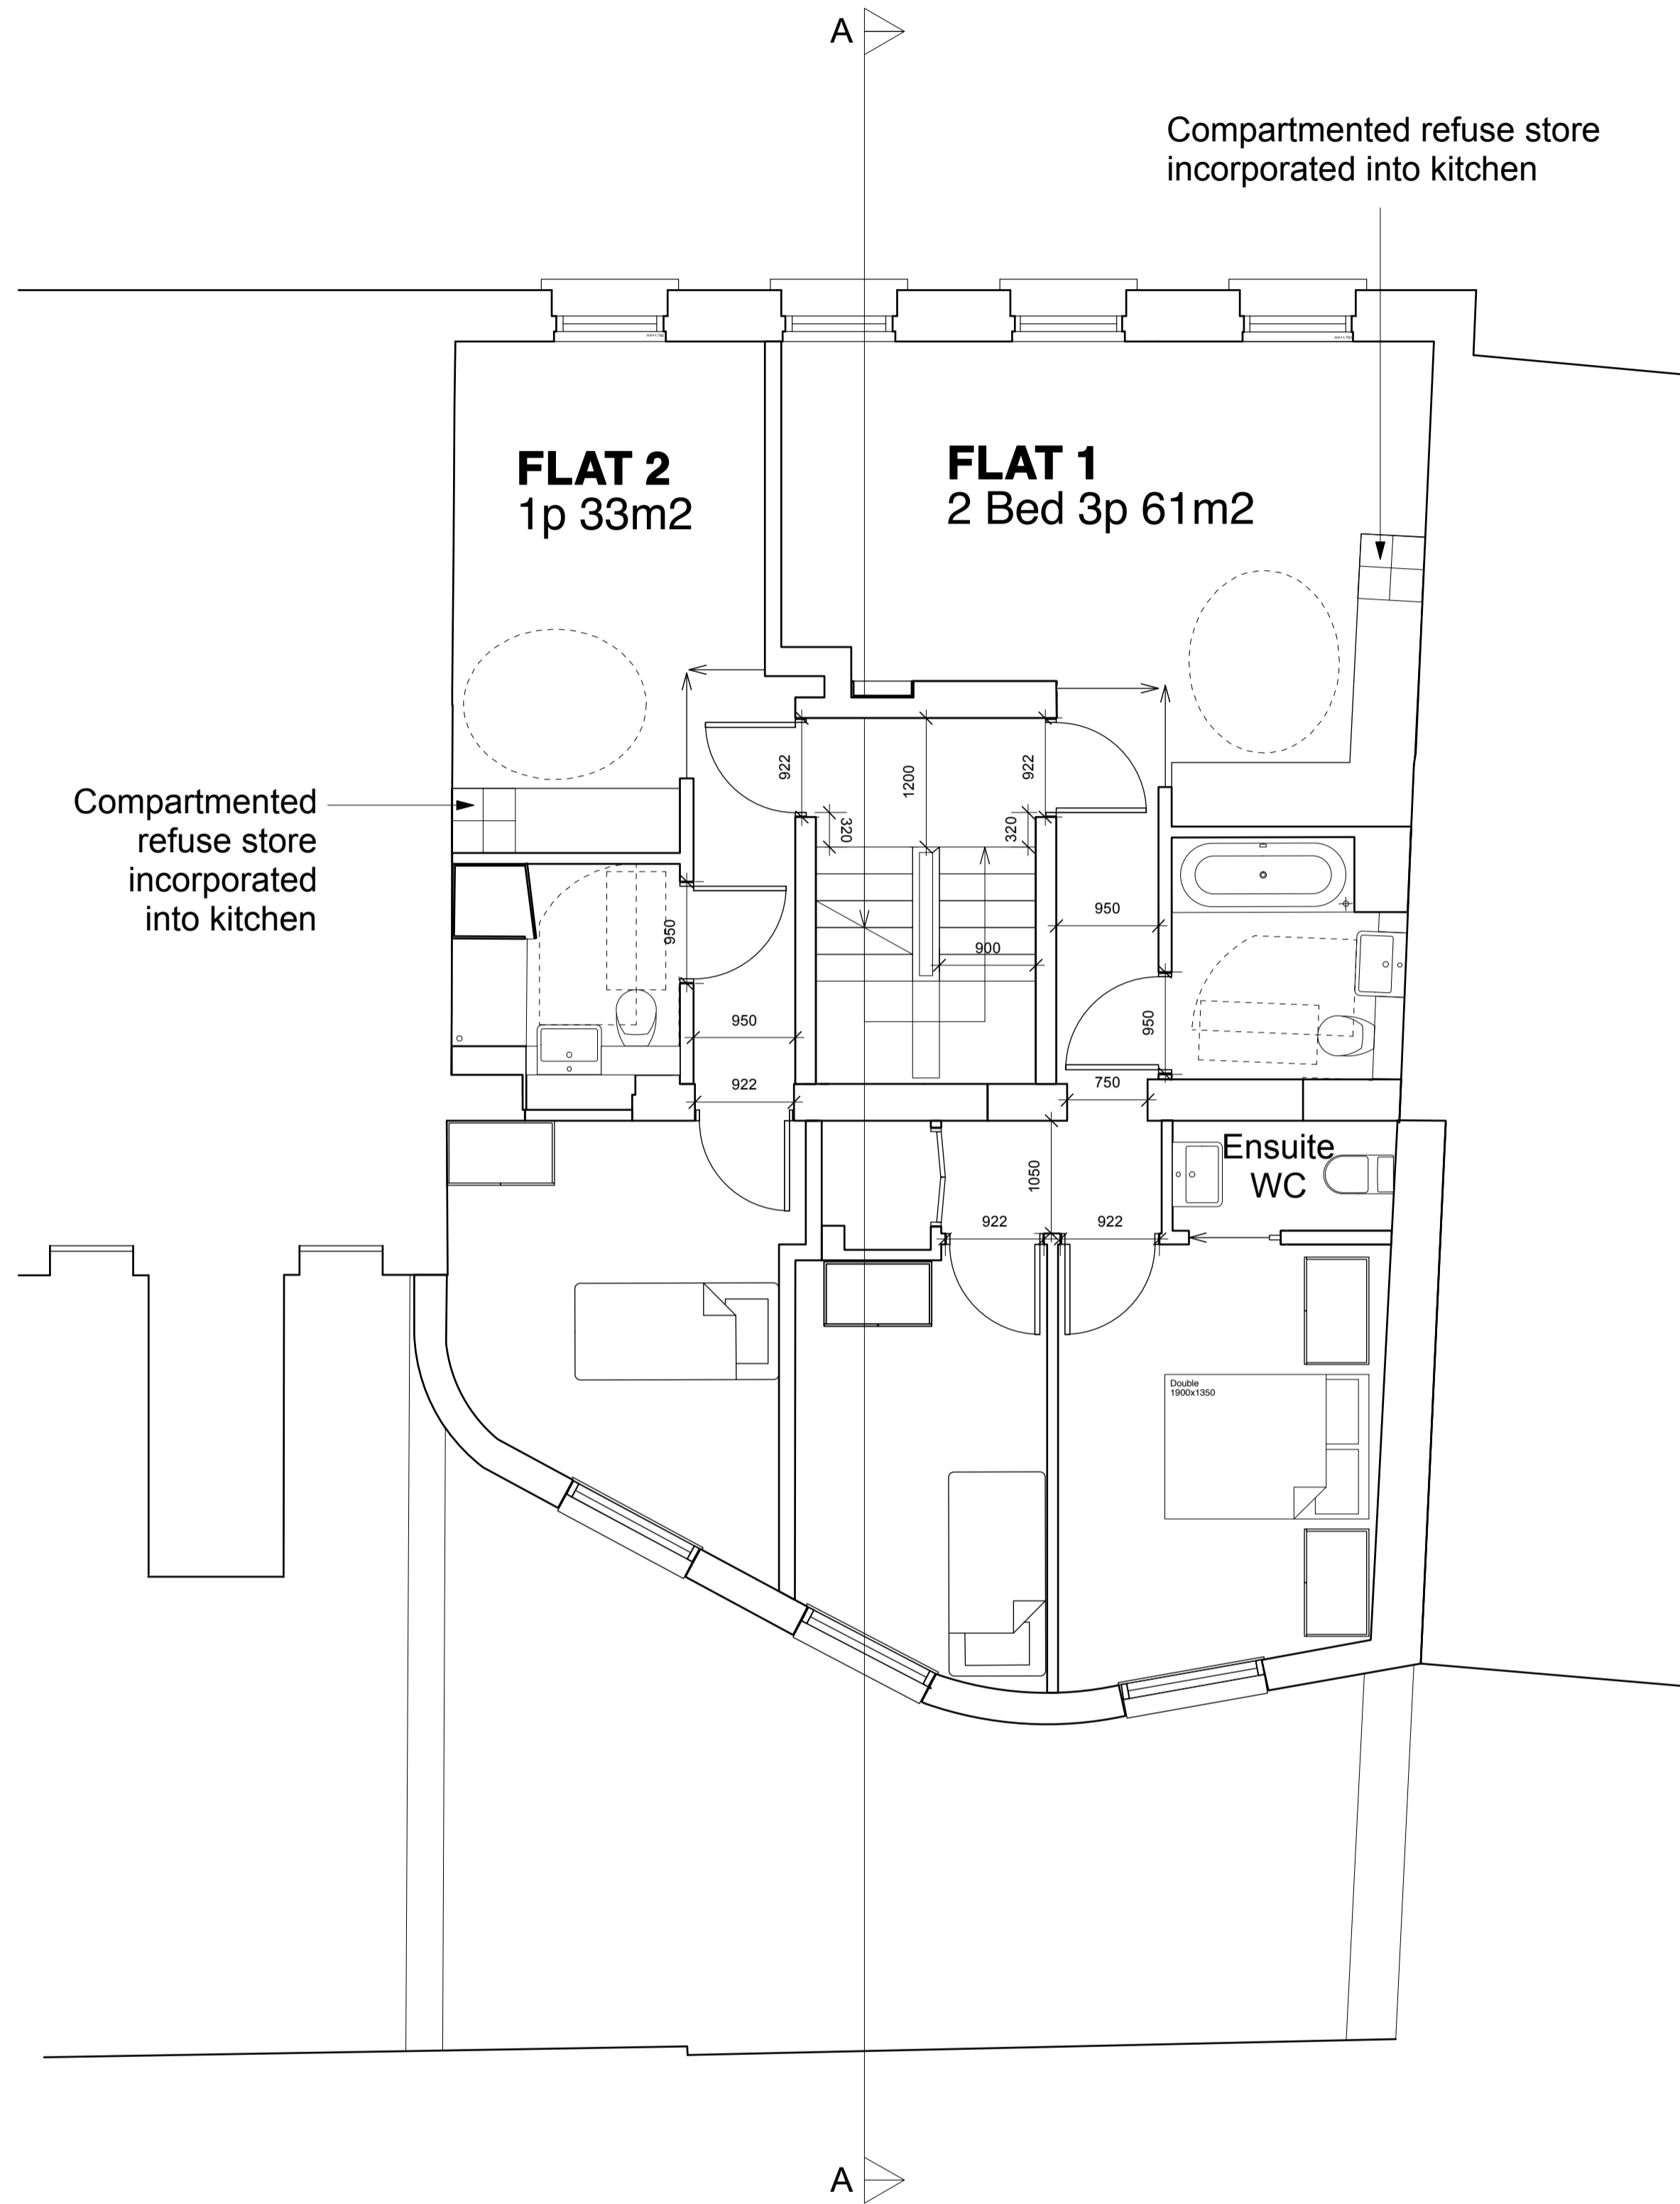

01/P209 Proposed First Floor Plan

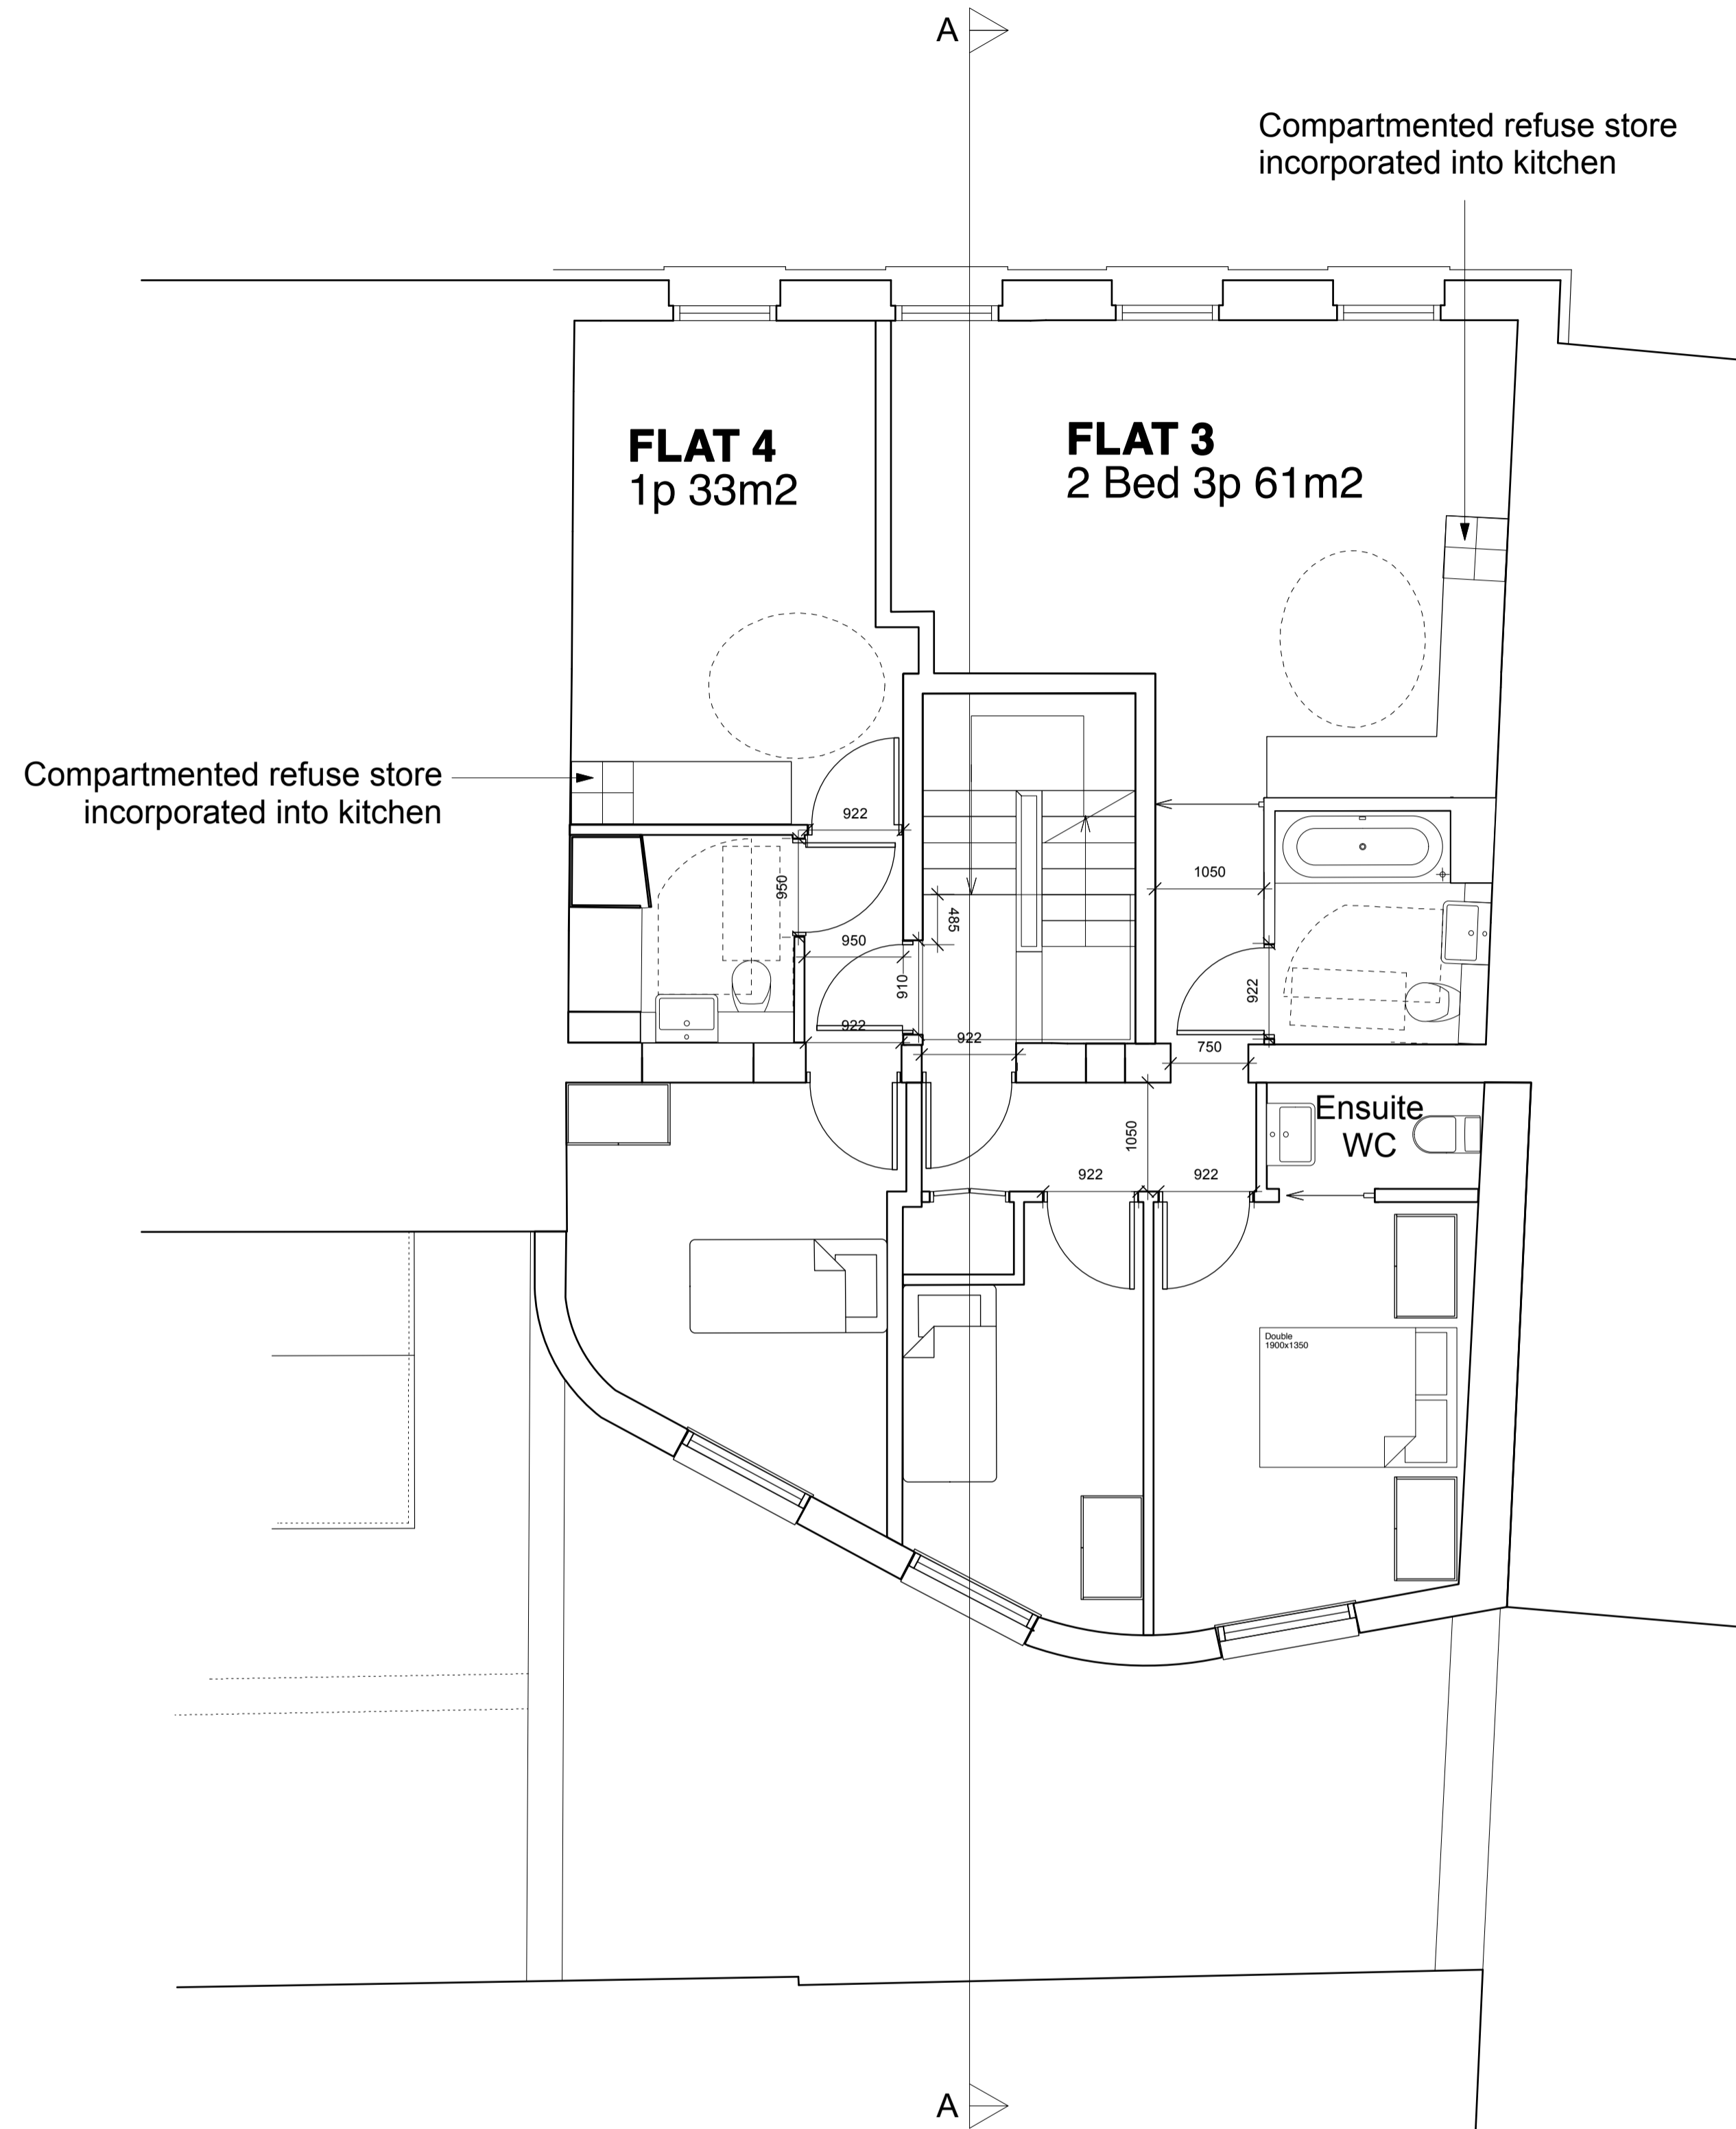


02/P209 Proposed Second Floor Plan

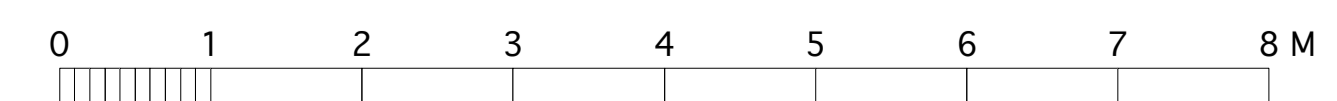

Notes

© Copyright Reserved Inglis Badrashi Ltd

Key

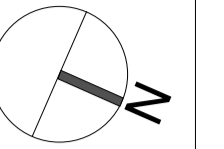

**PLANNING**

Revisions

- Revision A (13/03/14): Minor amendments to internal layouts
- Revision B (17/03/14): Minor layout revisions

**ibla** 11 Wells Mews London W1T 3HD  
1 020 7580 8808 f 020 7636 9951  
www.ibla.uk.com postroom@ibla.uk.com

Client  
**Intereuropean Properties S.A.**

Project  
**96 Leather Lane EC1N 7TX**

Drawing  
**Proposed Plans 2**


Date  
**June 2012**

Scale  
**1:50 at A1  
1:100 at A3**


Drawn by  
**JB**

Ref.

**753 P209B**

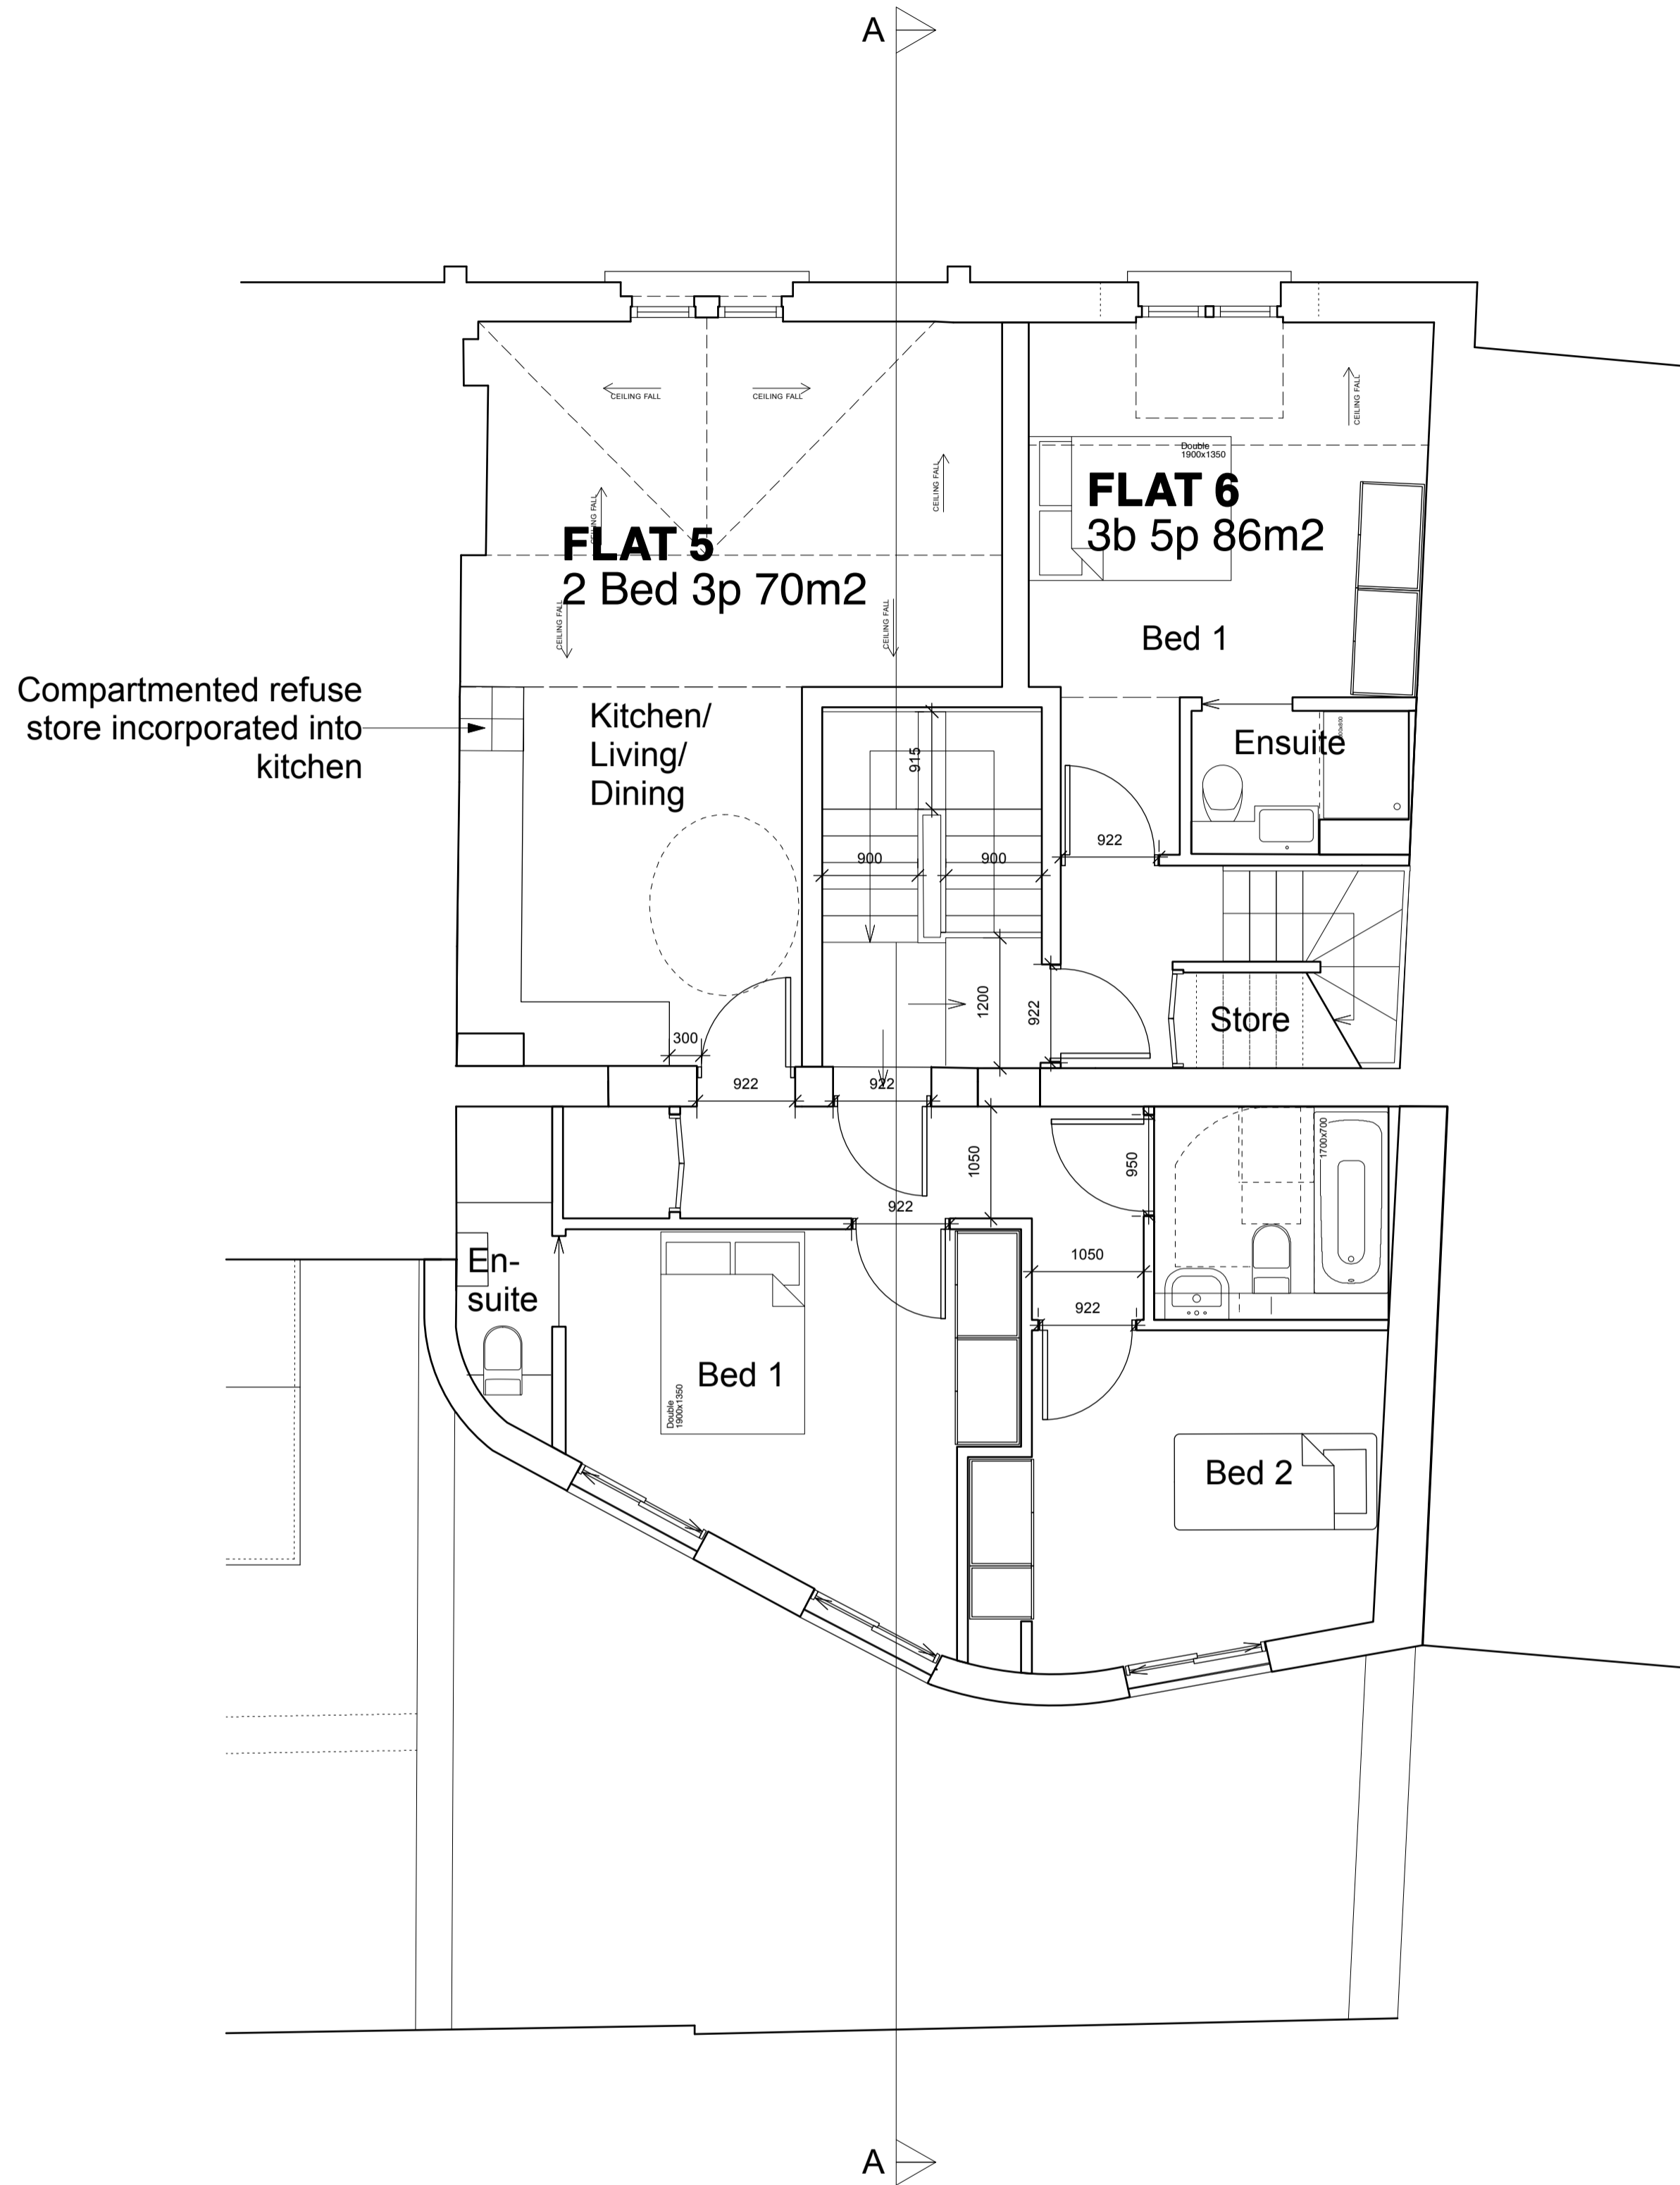

01/P210 Proposed Third Floor Plan

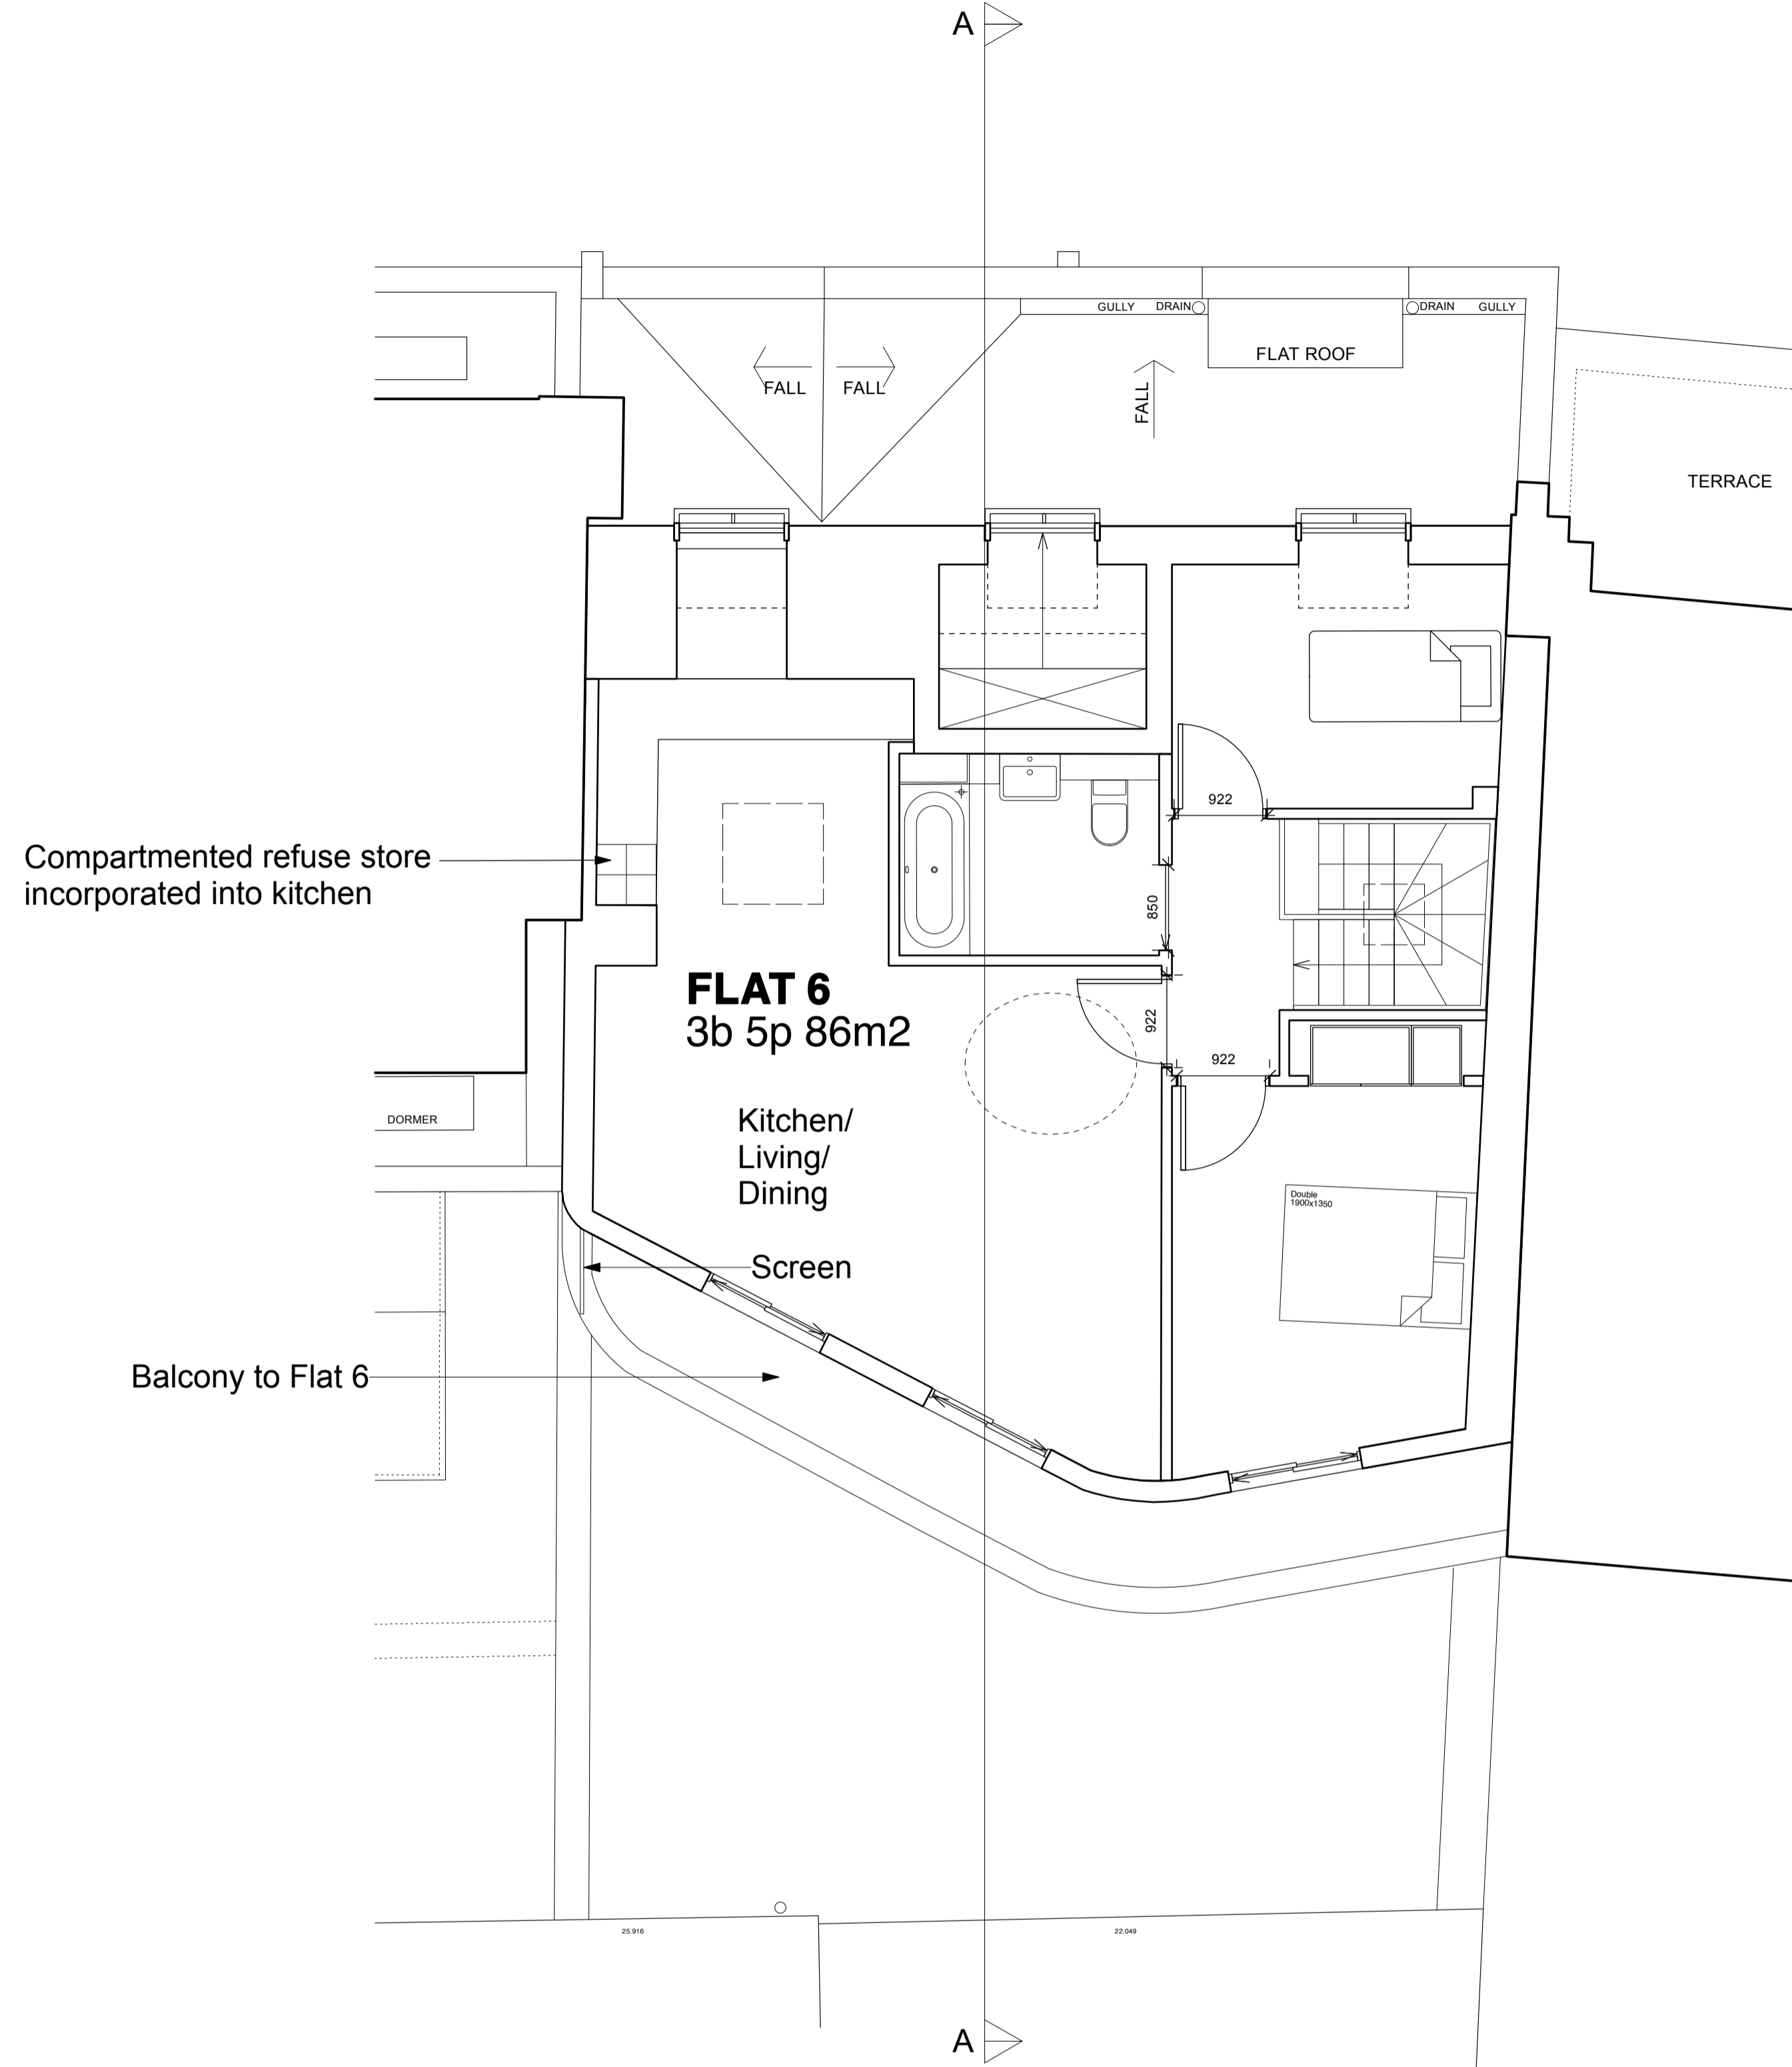


02/P210 Proposed Fourth Floor Plan



Notes

© Copyright Reserved Inglis Badrashi Ltd

Key

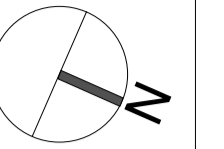

**PLANNING**

Revisions

- Revision A (13/03/14): Flat 5 layout amended
- Revision B (17/03/14): Minor layout revisions

**ibla** 11 Wells Mews London W1T 3HD  
 1 020 7580 8808 f 020 7636 9951  
 www.ibla.uk.com postroom@ibla.uk.com

Client  
**Intereuropean Properties S.A.**

Project  
**96 Leather Lane EC1N 7TX**


Drawing  
**Proposed Plans 3**

Date  
**June 2012**

Scale  
**1:50 at A1**  
**1:100 at A3**

Drawn by  
**JB**

Ref.  
**753 P210B**

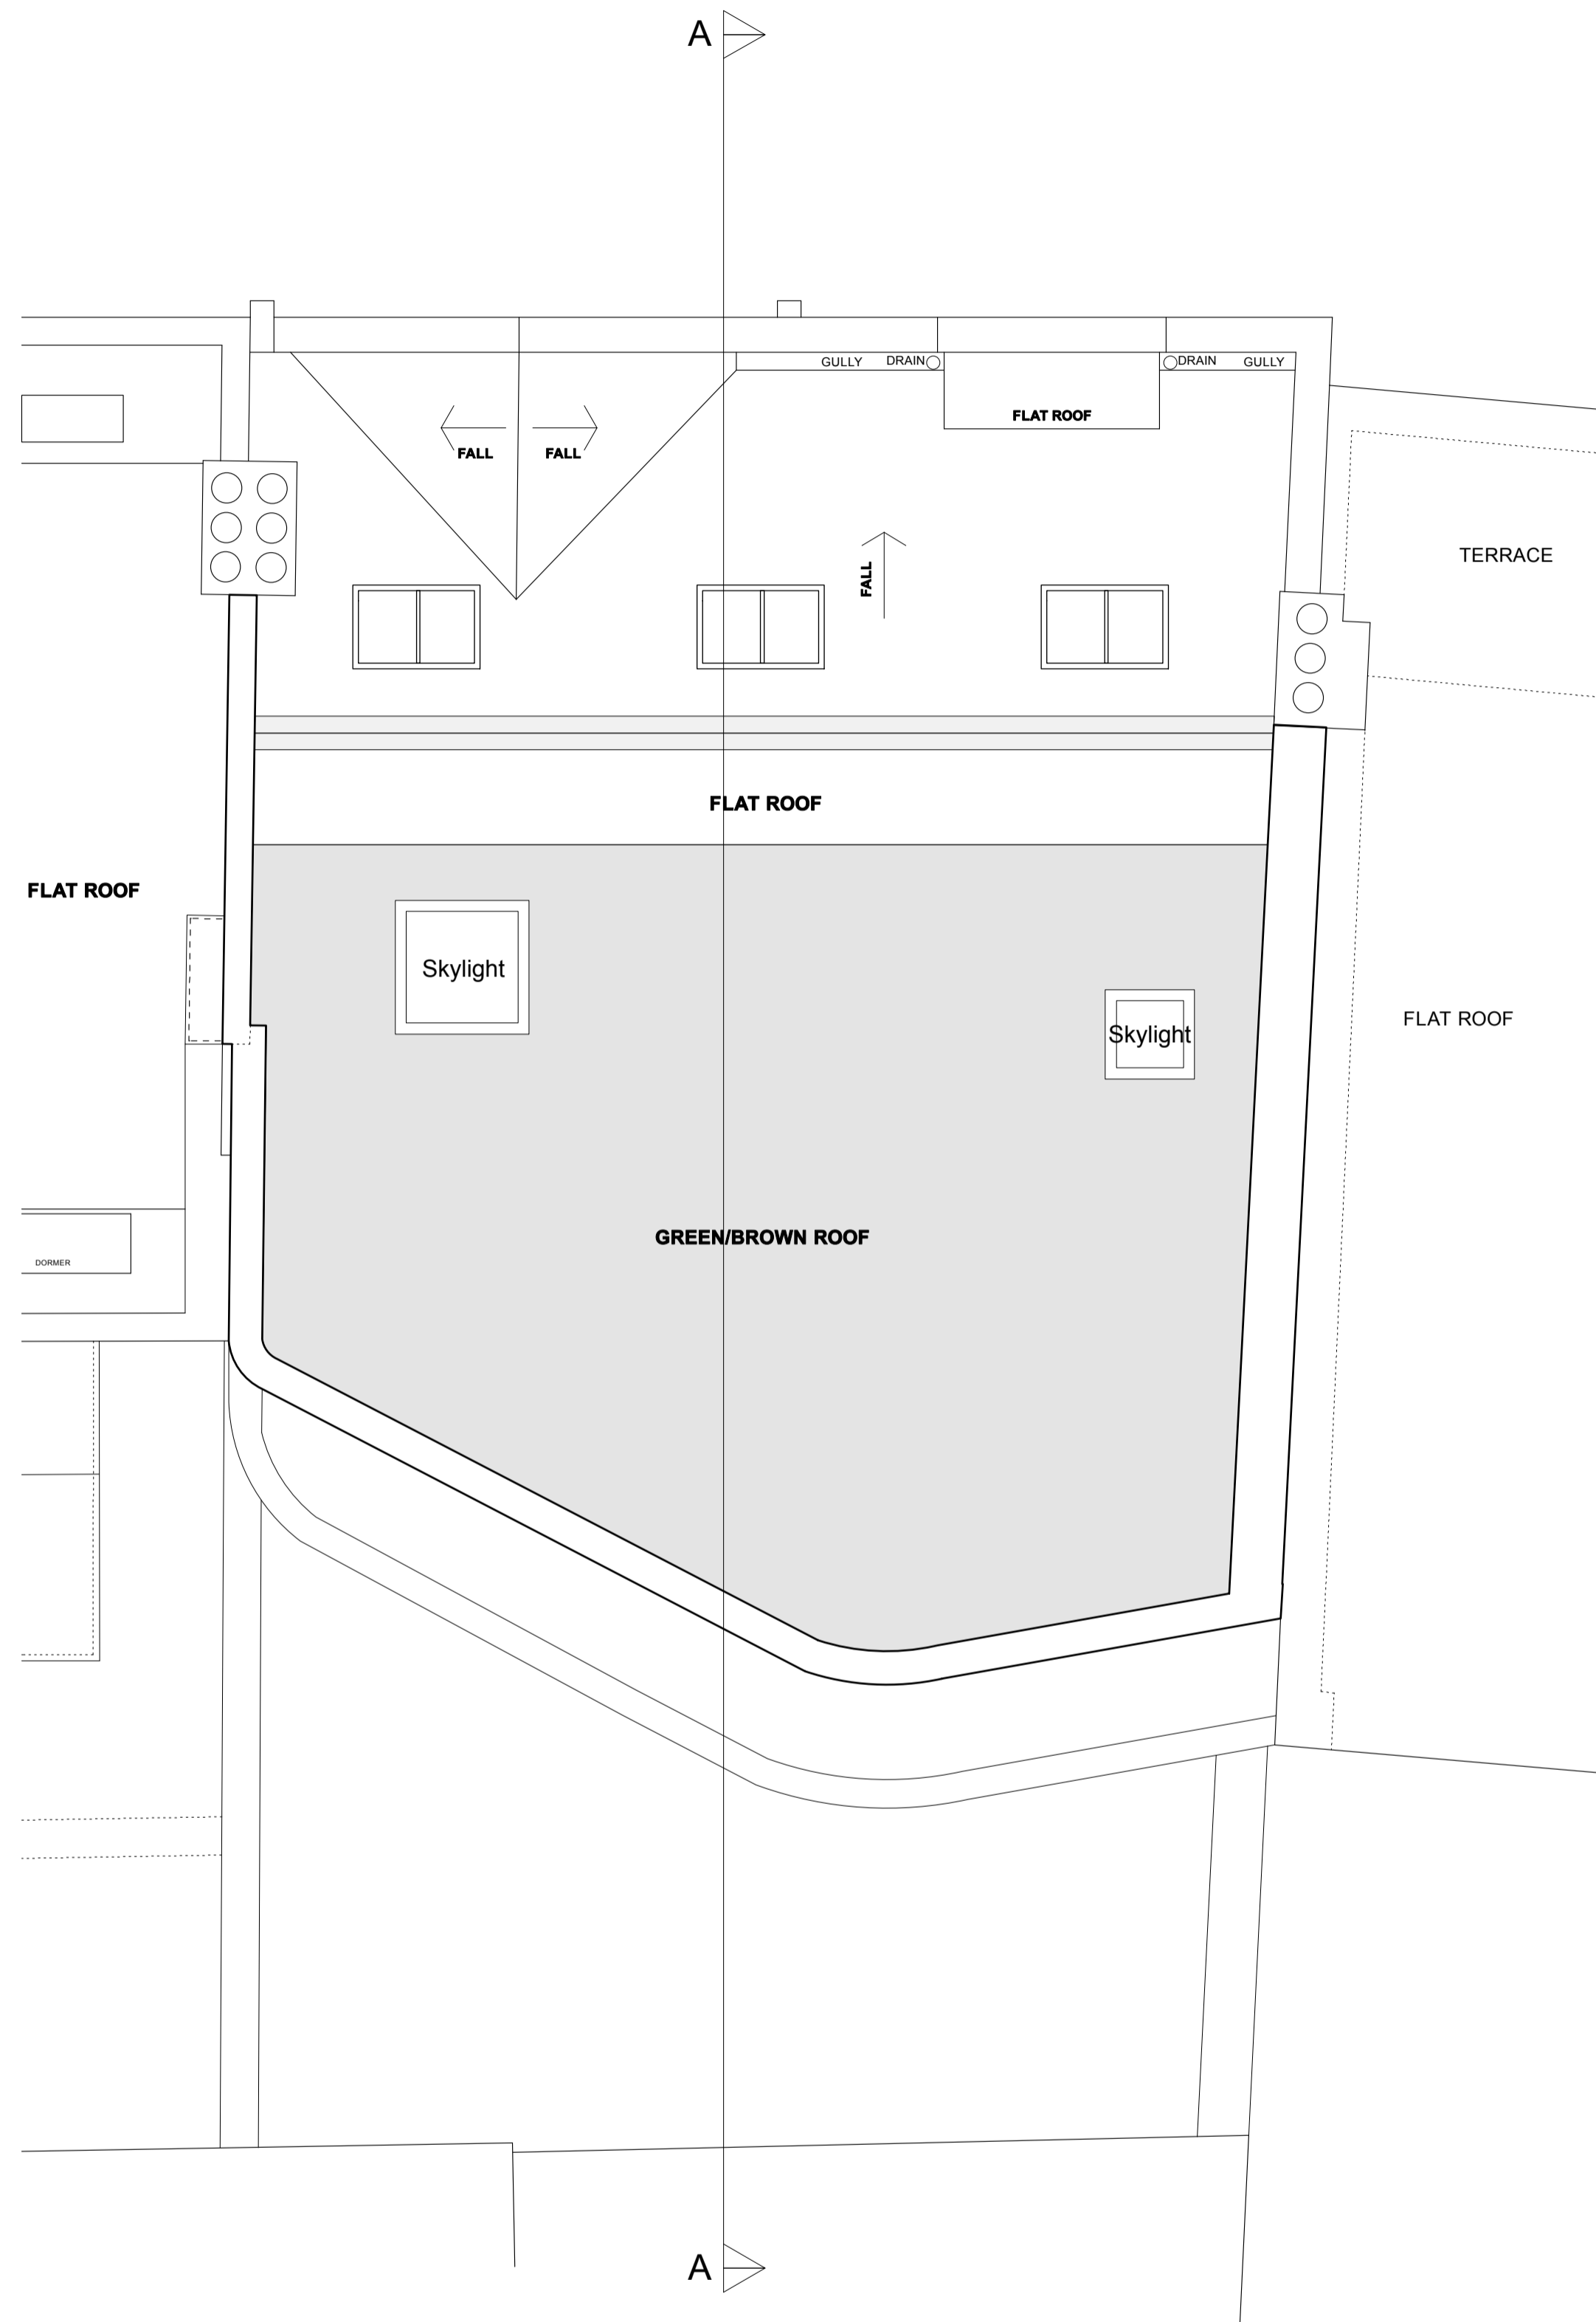

01/P211 Proposed Roof Plan

Notes

© Copyright Reserved Inglis Badrashi Ltd

Key

**PLANNING**

Revisions

Revision A (13/03/14): Minor amendments

**ibla** 11 Wells Mews London W1T 3HD  
 1 020 7580 8808 f 020 7636 9951  
 www.ibla.uk.com postroom@ibla.uk.com

Client  
**Intereuropean Properties S.A.**

Project  
**96 Leather Lane EC1N 7TX**

Drawing  
**Proposed Roof Plan**


Date  
**June 2012**

Scale  
**1:50 at A1**  
**1:100 at A3**

Drawn by  
**JB**

Ref.

**753 P211A**

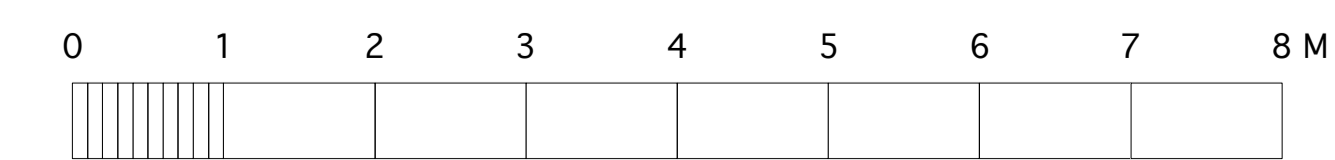



01/P212 Proposed Front Elevation

Notes

© Copyright Reserved Inglis Badrashi Ltd

Key

PLANNING

Revisions

Revision A (13/03/14): Shopfront door location revised

ibla 11 Wells Mews London W1T 3HD  
 1 020 7580 8808 f 020 7636 9951  
 www.ibla.uk.com postroom@ibla.uk.com

Client  
**Intereuropean Properties S.A.**

Project  
**96 Leather Lane EC1N 7TX**

Drawing  
**Proposed Front Elevation**

Date  
**June 2012**

Scale  
**1:50 at A1**  
**1:100 at A3**

Drawn by  
**JB**

Ref.  
**753 P212A**





01/P213 Proposed Rear Elevation



Notes

© Copyright Reserved Inglis Badrashi Ltd

Key

**PLANNING**

Revisions

- Revision A (13/03/14): Mezzanine to shop units amended
- Vertical boarding to top floor facade
- Revision B (17/03/14): Minor revisions

Client

**Intereuropean Properties S.A.**

Project

**96 Leather Lane EC1N 7TX**

Drawing

**Proposed Rear Elevation**

Date

**June 2012**

Scale

**1:50 at A1**  
**1:100 at A3**

Drawn by


**JB**

Ref.

**753 P213B**



01/P214 Proposed Section AA

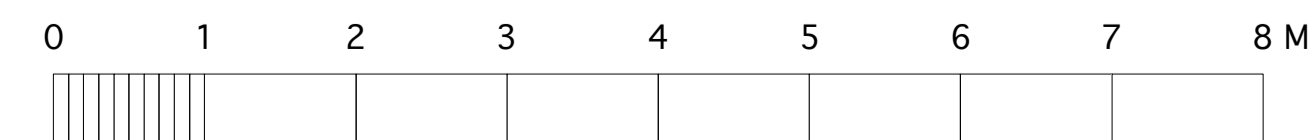

Notes

© Copyright Reserved Inglis Badrashi Ltd

Key

PLANNING

Revisions

Revision A (13/03/14): Mezzanine to shop units amended  
Revision B (17/03/14): Minor revisions

Client  
**Intereuropean Properties S.A.**

Project  
**96 Leather Lane EC1N 7TX**


Drawing  
**Proposed Section AA**

Date  
**June 2012**


Scale  
**1:50 at A1**  
**1:100 at A3**

Drawn by  
**JB**

Ref.  
**753 P214B**

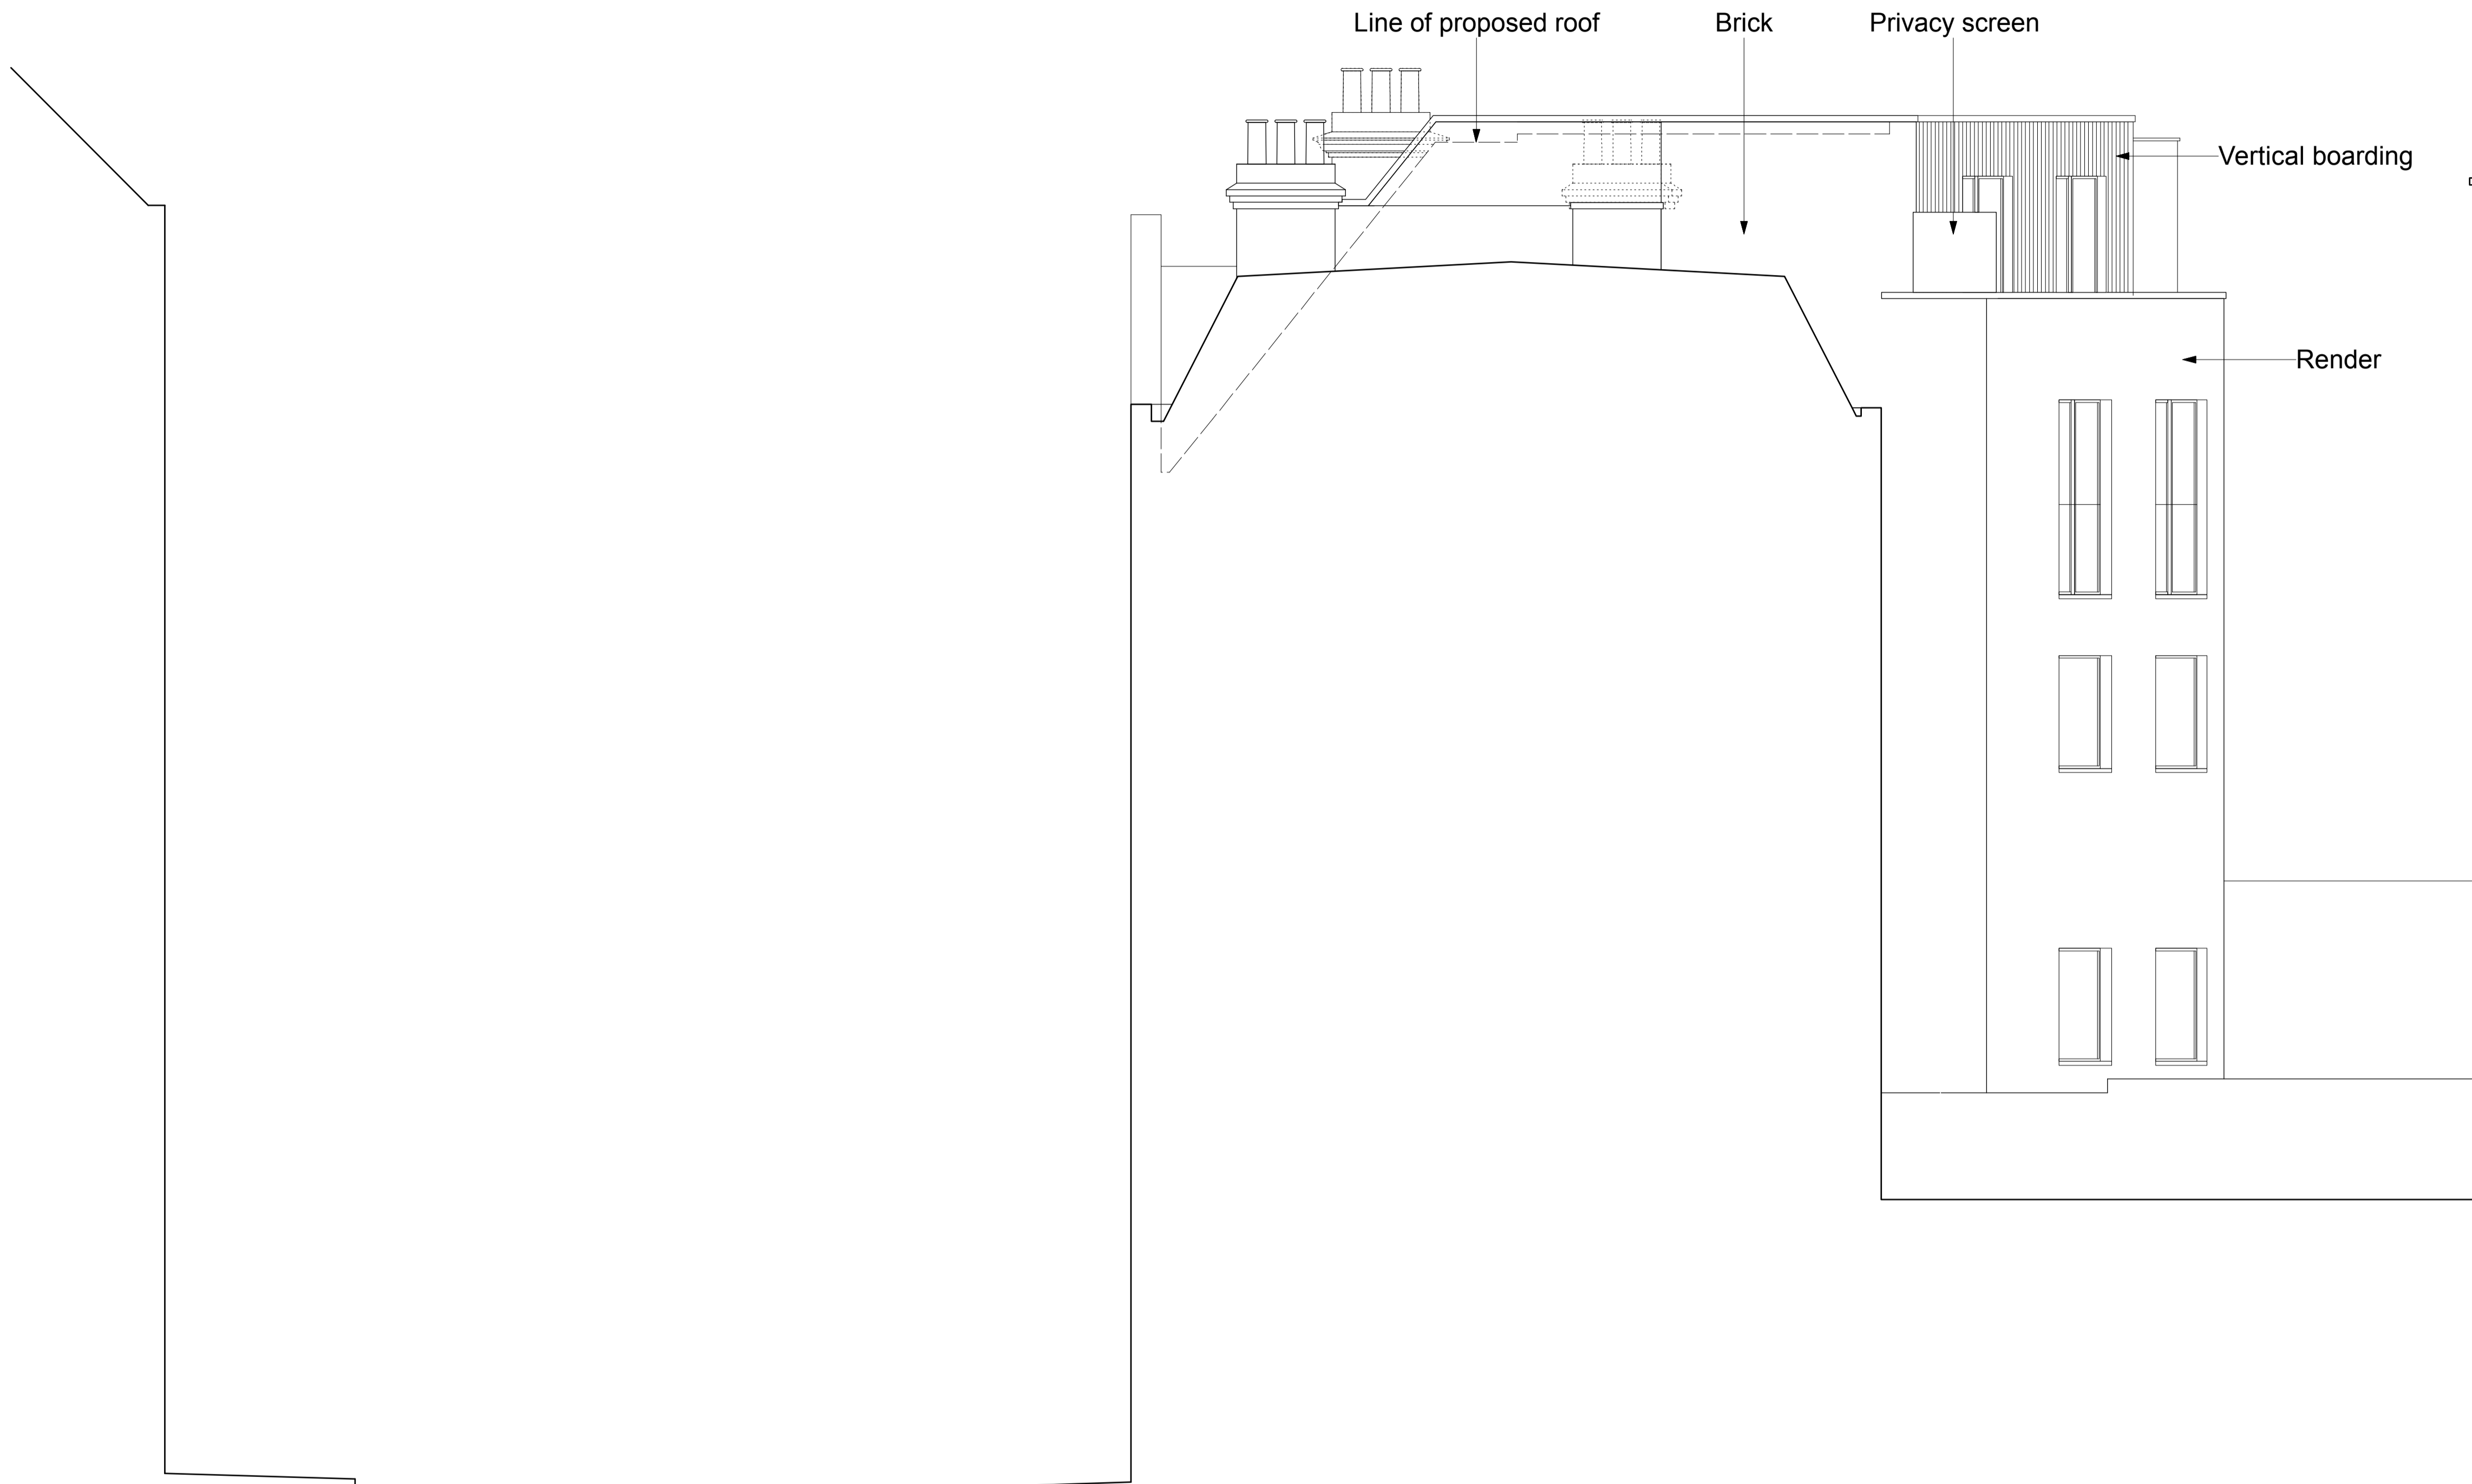

01/P215 Proposed Side Elevation

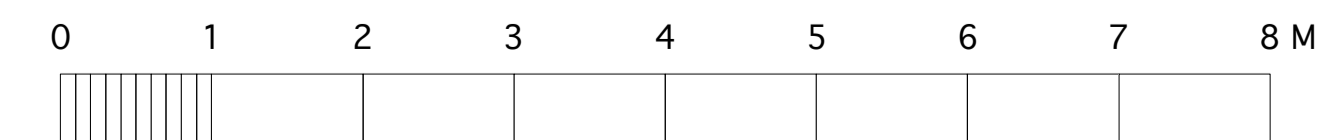

Notes

© Copyright Reserved Inglis Badrashi Ltd

Key

**PLANNING**

Revisions

Revision A (13/03/14): Vertical boarding to top floor rear facade  
 Revision B (17/03/14): Minor revisions

**ibla** 11 Wells Mews London W1T 3HD  
 1 020 7580 8808 f 020 7636 9951  
 www.ibla.uk.com postroom@ibla.uk.com

Client  
**Intereuropean Properties S.A.**

Project  
**96 Leather Lane EC1N 7TX**

Drawing  
**Proposed Side Elevation**

Date  
**October 2012**

Scale  
**1:50 at A1**  
**1:100 at A3**

Drawn by  
**JM**

Ref.  
**753 P215B**