

Notes


These plans and specifications prepared by Robert Dye Architects LLP as instruments of professional service shall remain the property of Robert Dye Architects LLP.

These plans may not be copied or re-used without the express written consent of Robert Dye Architects LLP. The use of these plans for construction is permitted only when specifically released for construction reference by a dated authorised signature.


These plans are project and site specific and shall only be used for their intended purpose unless otherwise permitted by written consent of Robert Dye Architects LLP.

All dimensions shown are indicative and must be double checked on site by the contractor. Any inconsistencies found must be reported to Robert Dye Architects LLP.

DO NOT SCALE FROM THE DRAWING

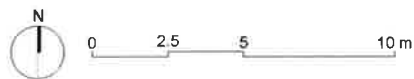

| Rev | Date | Notes | robertdye | |
|-----|------|-------|--|--|
| | | | Robert Dye Architects LLP Unit A2 Linton House 39-51 Highgate Road London NW5 1RT tel: 020 7267 9388 fax: 020 7267 9345 www.robertdye.com email: info@robertdye.com | |
| | | | project 58 Grafton Terrace | project no 242 |
| | | | drawing Site Plan | scale 1:250@A3 drawn by LS |
| | | | drawing no EX 1001 | rev / date March 2014 dwg status Planning |

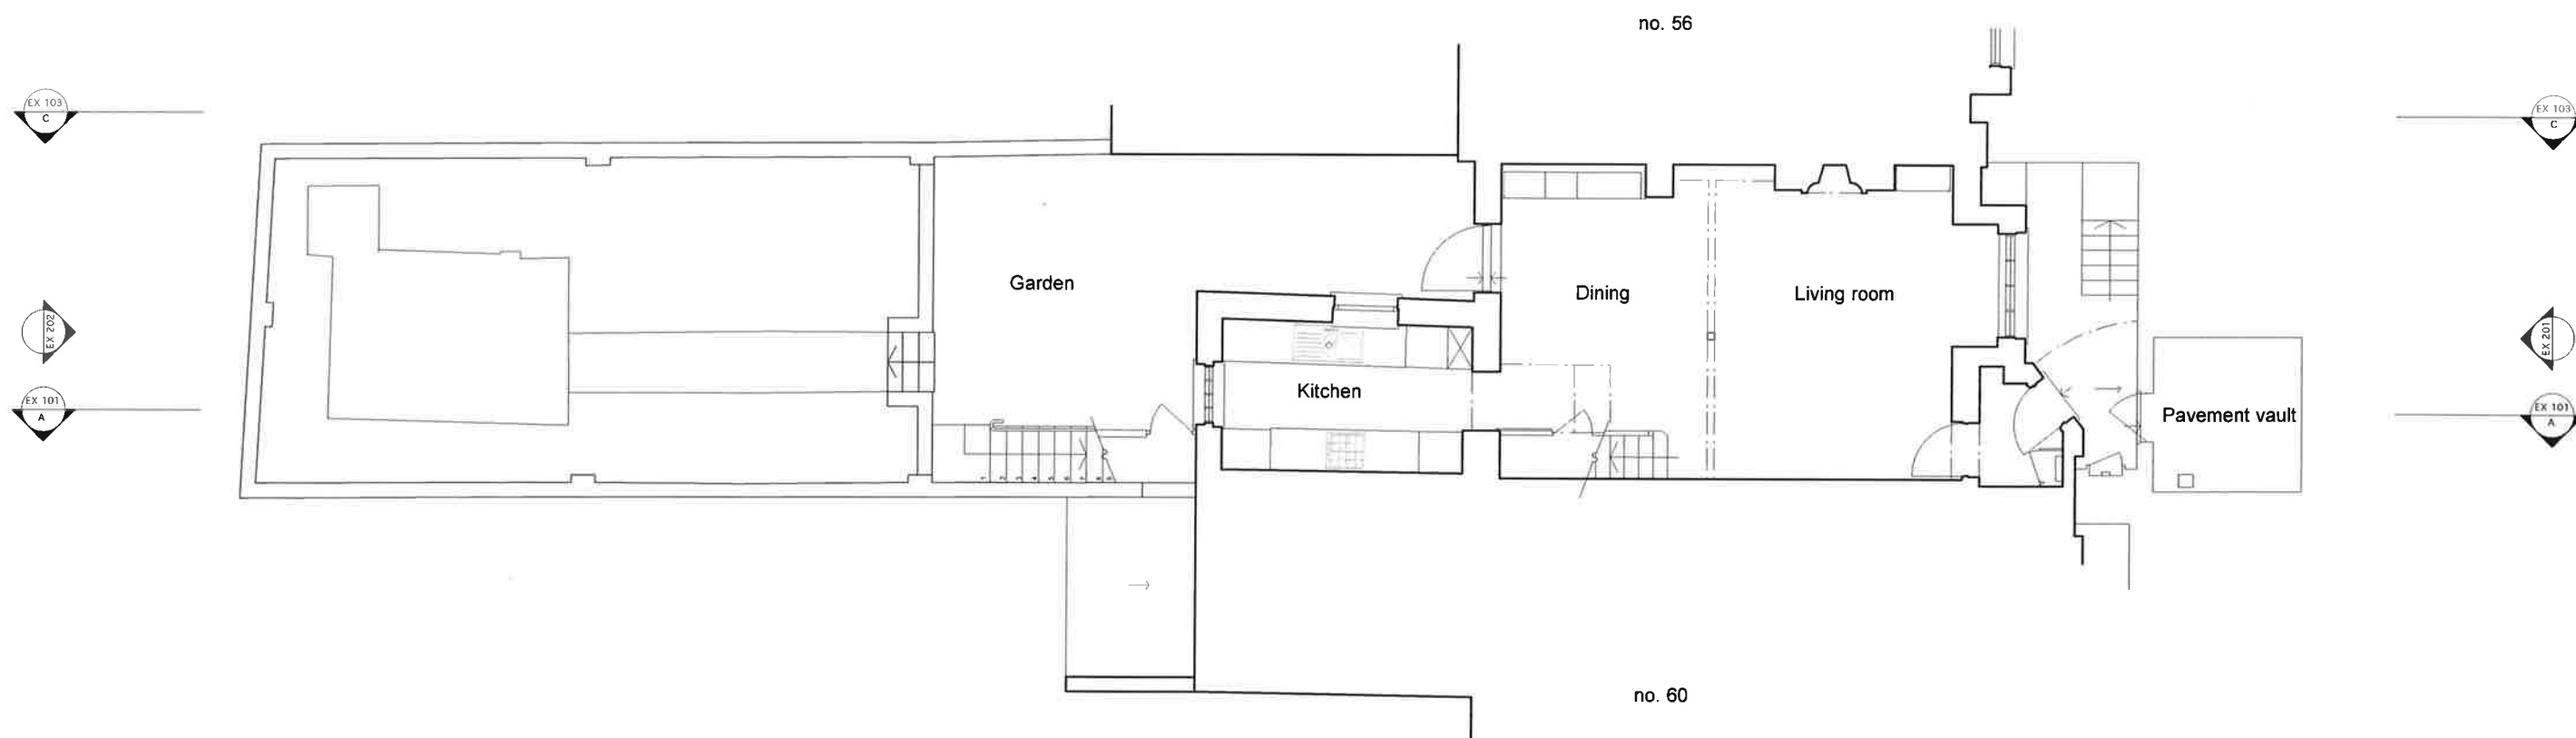

Notes

These plans and specifications prepared by Robert Dye Architects LLP as instruments of professional service shall remain the property of Robert Dye Architects LLP.

These plans may not be copied or re-used without the express written consent of Robert Dye Architects LLP. The use of these plans for construction is permitted only when specifically released for construction reference by a dated authorised signature.

These plans are project and site specific and shall only be used for their intended purpose unless otherwise permitted by written consent of Robert Dye Architects LLP.


All dimensions shown are indicative and must be double checked on site by the contractor. Any inconsistencies found must be reported to Robert Dye Architects LLP.

DO NOT SCALE FROM THE DRAWING



0 1 2 5m

| Rev | Date | Notes |
|--|-----------------|---|
| | | |
| robertdye Robert Dye Architects LLP Unit A2 Linton House 39-51 Highgate Road London NW5 1RT tel: 020 7267 9388 www.robertdye.com fax: 020 7267 9345 email: info@robertdye.com | | |
| project 58 Grafton Terrace | | project no 242 |
| drawing Existing Lower Ground Floor Plan | | scale 1:100@A3 drawn by LS |
| drawing no EX 001 | rev / | date March 2014 dwg status Planning |

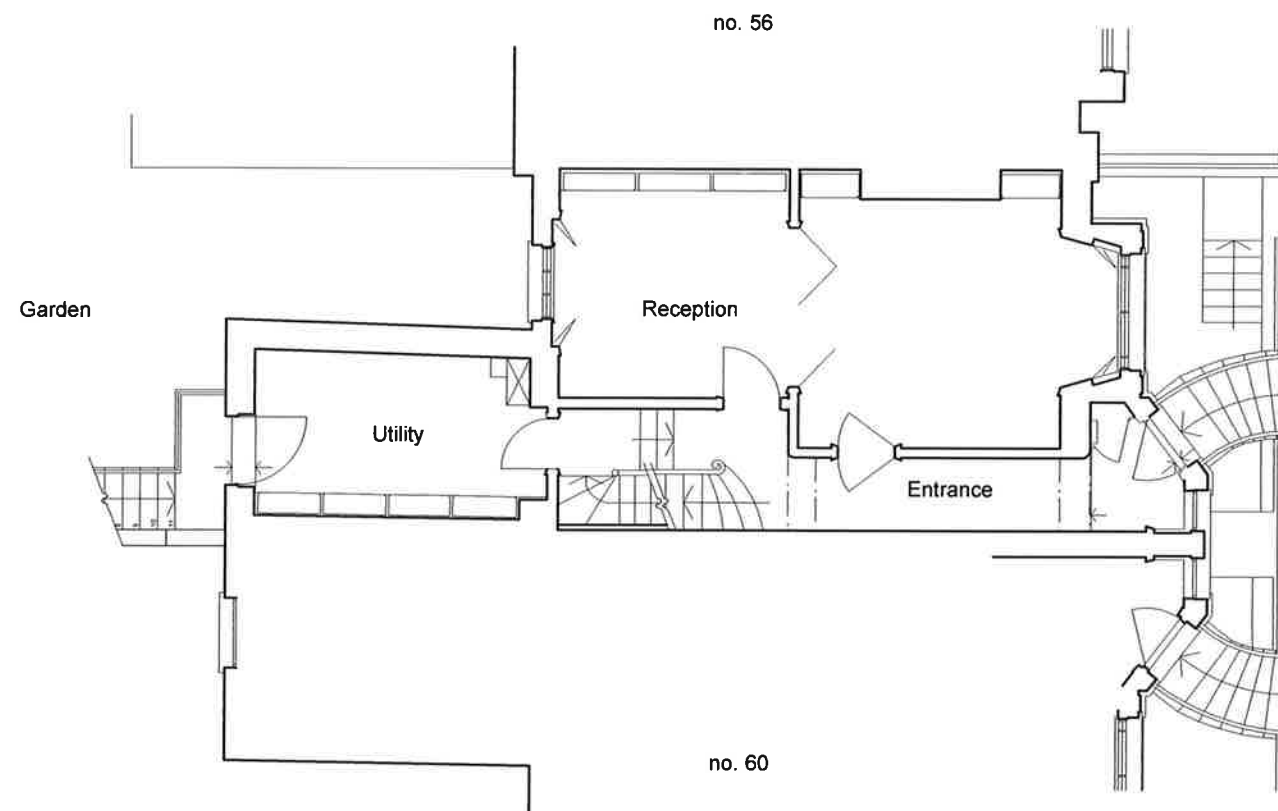

Grafton Terrace

Notes


These plans and specifications prepared by Robert Dye Architects LLP as instruments of professional service shall remain the property of Robert Dye Architects LLP.

These plans may not be copied or re-used without the express written consent of Robert Dye Architects LLP. The use of these plans for construction is permitted only when specifically released for construction reference by a dated authorised signature.

These plans are project and site specific and shall only be used for their intended purpose unless otherwise permitted by written consent of Robert Dye Architects LLP.




All dimensions shown are indicative and must be double checked on site by the contractor. Any inconsistencies found must be reported to Robert Dye Architects LLP.

DO NOT SCALE FROM THE DRAWING

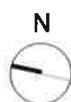

0 1 2 5m

| Rev | Date | Notes |
|--|------|------------|
| | | |
| robertdye | | |
| Robert Dye Architects LLP Unit A2 Linton House 39-51 Highgate Road London NW5 1RT | | |
| tel: 020 7267 9388 fax: 020 7267 9345 | | |
| www.robertdye.com email: info@robertdye.com | | |
| project | | project no |
| 58 Grafton Terrace | | 242 |
| drawing | | scale |
| Existing Upper Ground Floor Plan | | 1:100@A3 |
| | | drawn by |
| | | LS |
| drawing no | | date |
| EX 002 | | March 2014 |
| rev | | dwg status |
| / | | Planning |

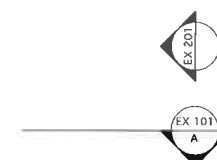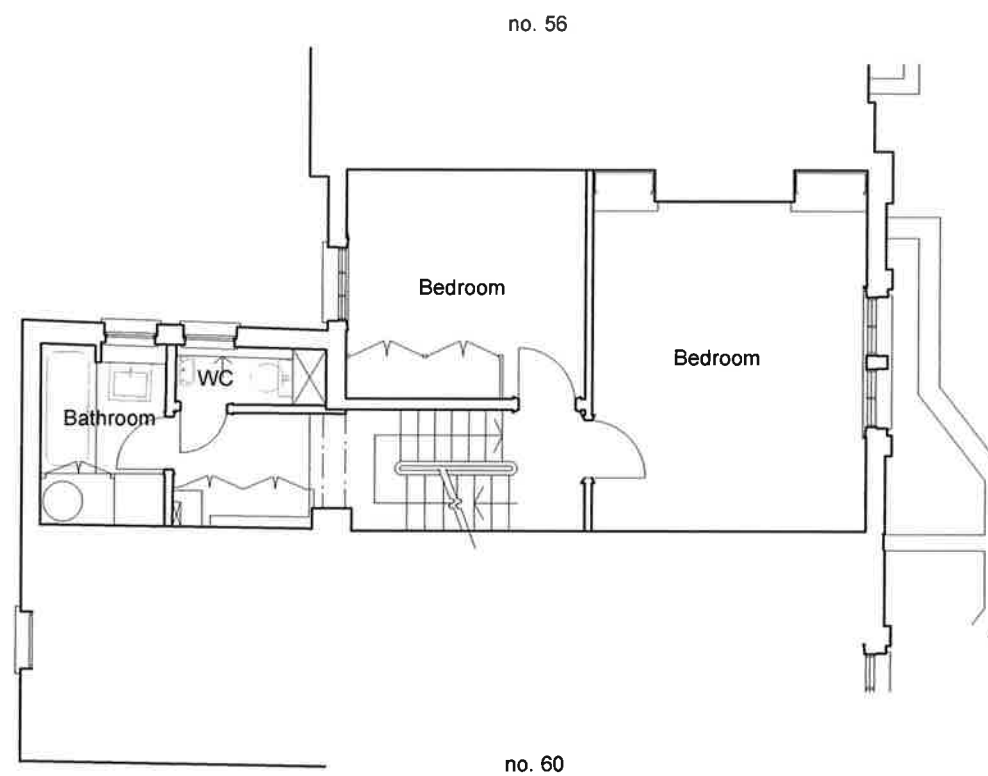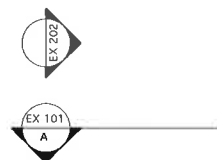

Notes


These plans and specifications prepared by Robert Dye Architects LLP as instruments of professional service shall remain the property of Robert Dye Architects LLP.

These plans may not be copied or re-used without the express written consent of Robert Dye Architects LLP. The use of these plans for construction is permitted only when specifically released for construction reference by a dated authorised signature.

These plans are project and site specific and shall only be used for their intended purpose unless otherwise permitted by written consent of Robert Dye Architects LLP.




All dimensions shown are indicative and must be double checked on site by the contractor. Any inconsistencies found must be reported to Robert Dye Architects LLP.

DO NOT SCALE FROM THE DRAWING

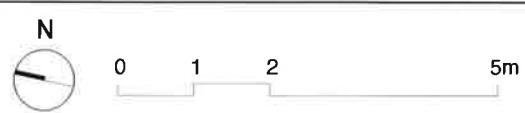

| Rev | Date | Notes |
|-----|------|-------|
| | | |

| | | |
|--|---------------------------|---------------------|
| robertdye Robert Dye Architects LLP Unit A2 Linton House 39-51 Highgate Road London NW5 1RT tel: 020 7267 9388 www.robertdye.com fax: 020 7267 9345 email: info@robertdye.com | | |
| project | 58 Grafton Terrace | |
| project no | 242 | |
| drawing | Existing First Floor Plan | |
| scale | 1:100@A3 | |
| drawn by | LS | |
| drawing no | EX 003 | rev / |
| date | March 2014 | dwg status Planning |

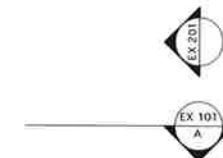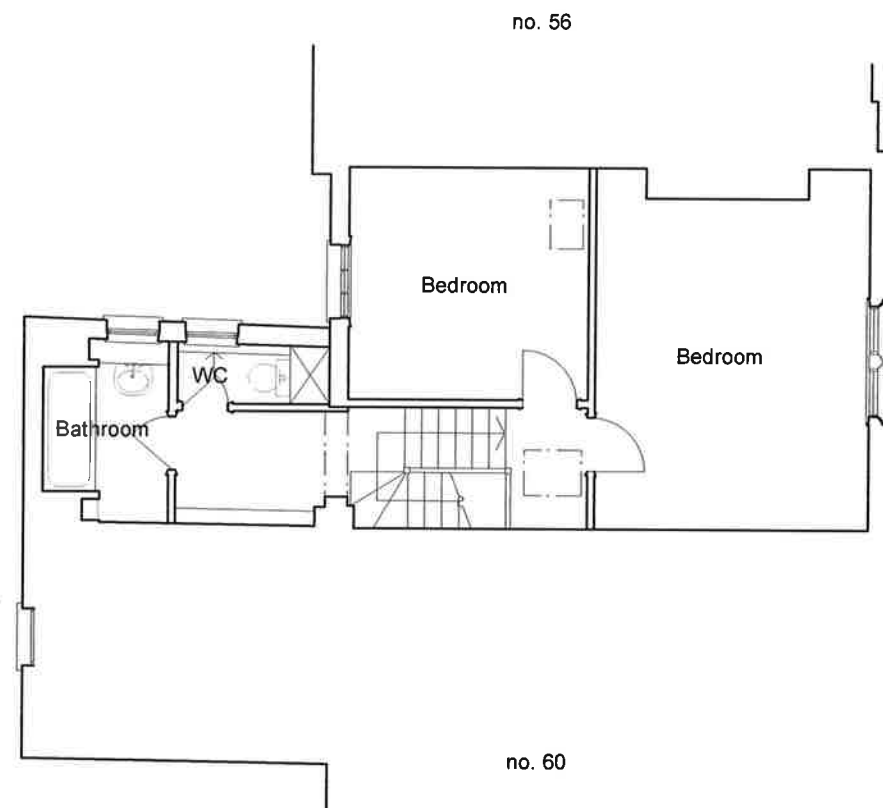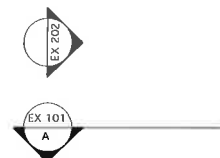

Notes

These plans and specifications prepared by Robert Dye Architects LLP as instruments of professional service shall remain the property of Robert Dye Architects LLP.

These plans may not be copied or re-used without the express written consent of Robert Dye Architects LLP. The use of these plans for construction is permitted only when specifically released for construction reference by a dated authorised signature.


These plans are project and site specific and shall only be used for their intended purpose unless otherwise permitted by written consent of Robert Dye Architects LLP.

All dimensions shown are Indicative and must be double checked on site by the contractor. Any inconsistencies found must be reported to Robert Dye Architects LLP.

DO NOT SCALE FROM THE DRAWING



| Rev | Date | Notes |
|--|-----------------|--|
| | | |
| robertdye Robert Dye Architects LLP Unit A2 Linton House 39-51 Highgate Road London NW5 1RT tel: 020 7267 9388 www.robertdye.com fax: 020 7267 9345 email: info@robertdye.com | | |
| project 58 Grafton Terrace | | project no 242 |
| drawing Existing Second Floor Plan | | scale 1:100@A3 drawn by LS |
| drawing no EX 004 | rev / | date March 2014 dwg status Planning |

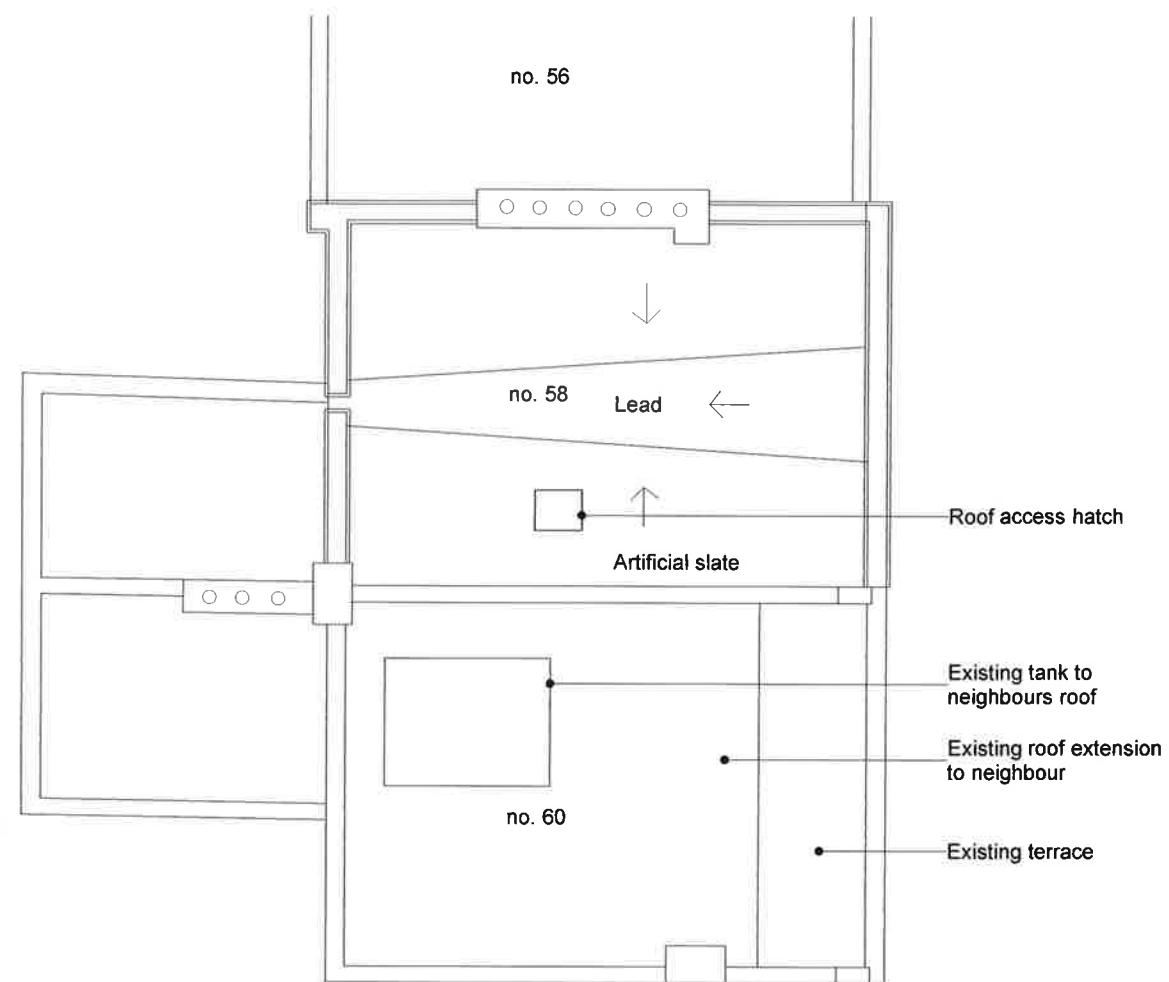

Notes


These plans and specifications prepared by Robert Dye Architects LLP as instruments of professional service shall remain the property of Robert Dye Architects LLP.

These plans may not be copied or re-used without the express written consent of Robert Dye Architects LLP. The use of these plans for construction is permitted only when specifically released for construction reference by a dated authorised signature.

These plans are project and site specific and shall only be used for their intended purpose unless otherwise permitted by written consent of Robert Dye Architects LLP.


All dimensions shown are indicative and must be double checked on site by the contractor. Any inconsistencies found must be reported to Robert Dye Architects LLP.

DO NOT SCALE FROM THE DRAWING

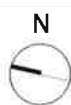

0 1 2 5m

| Rev | Date | Notes | robertdye | |
|-----|------|-------|--|--|
| | | | Robert Dye Architects LLP Unit A2 Linton House 39-51 Highgate Road London NW5 1RT tel: 020 7267 9388 fax: 020 7267 9345 www.robertdye.com email: info@robertdye.com | |
| | | | project 58 Grafton Terrace | project no 242 |
| | | | drawing Existing Roof Plan | scale 1:100@A3 drawn by LS |
| | | | drawing no EX 005 | rev / date March 2014 dwg status Planning |

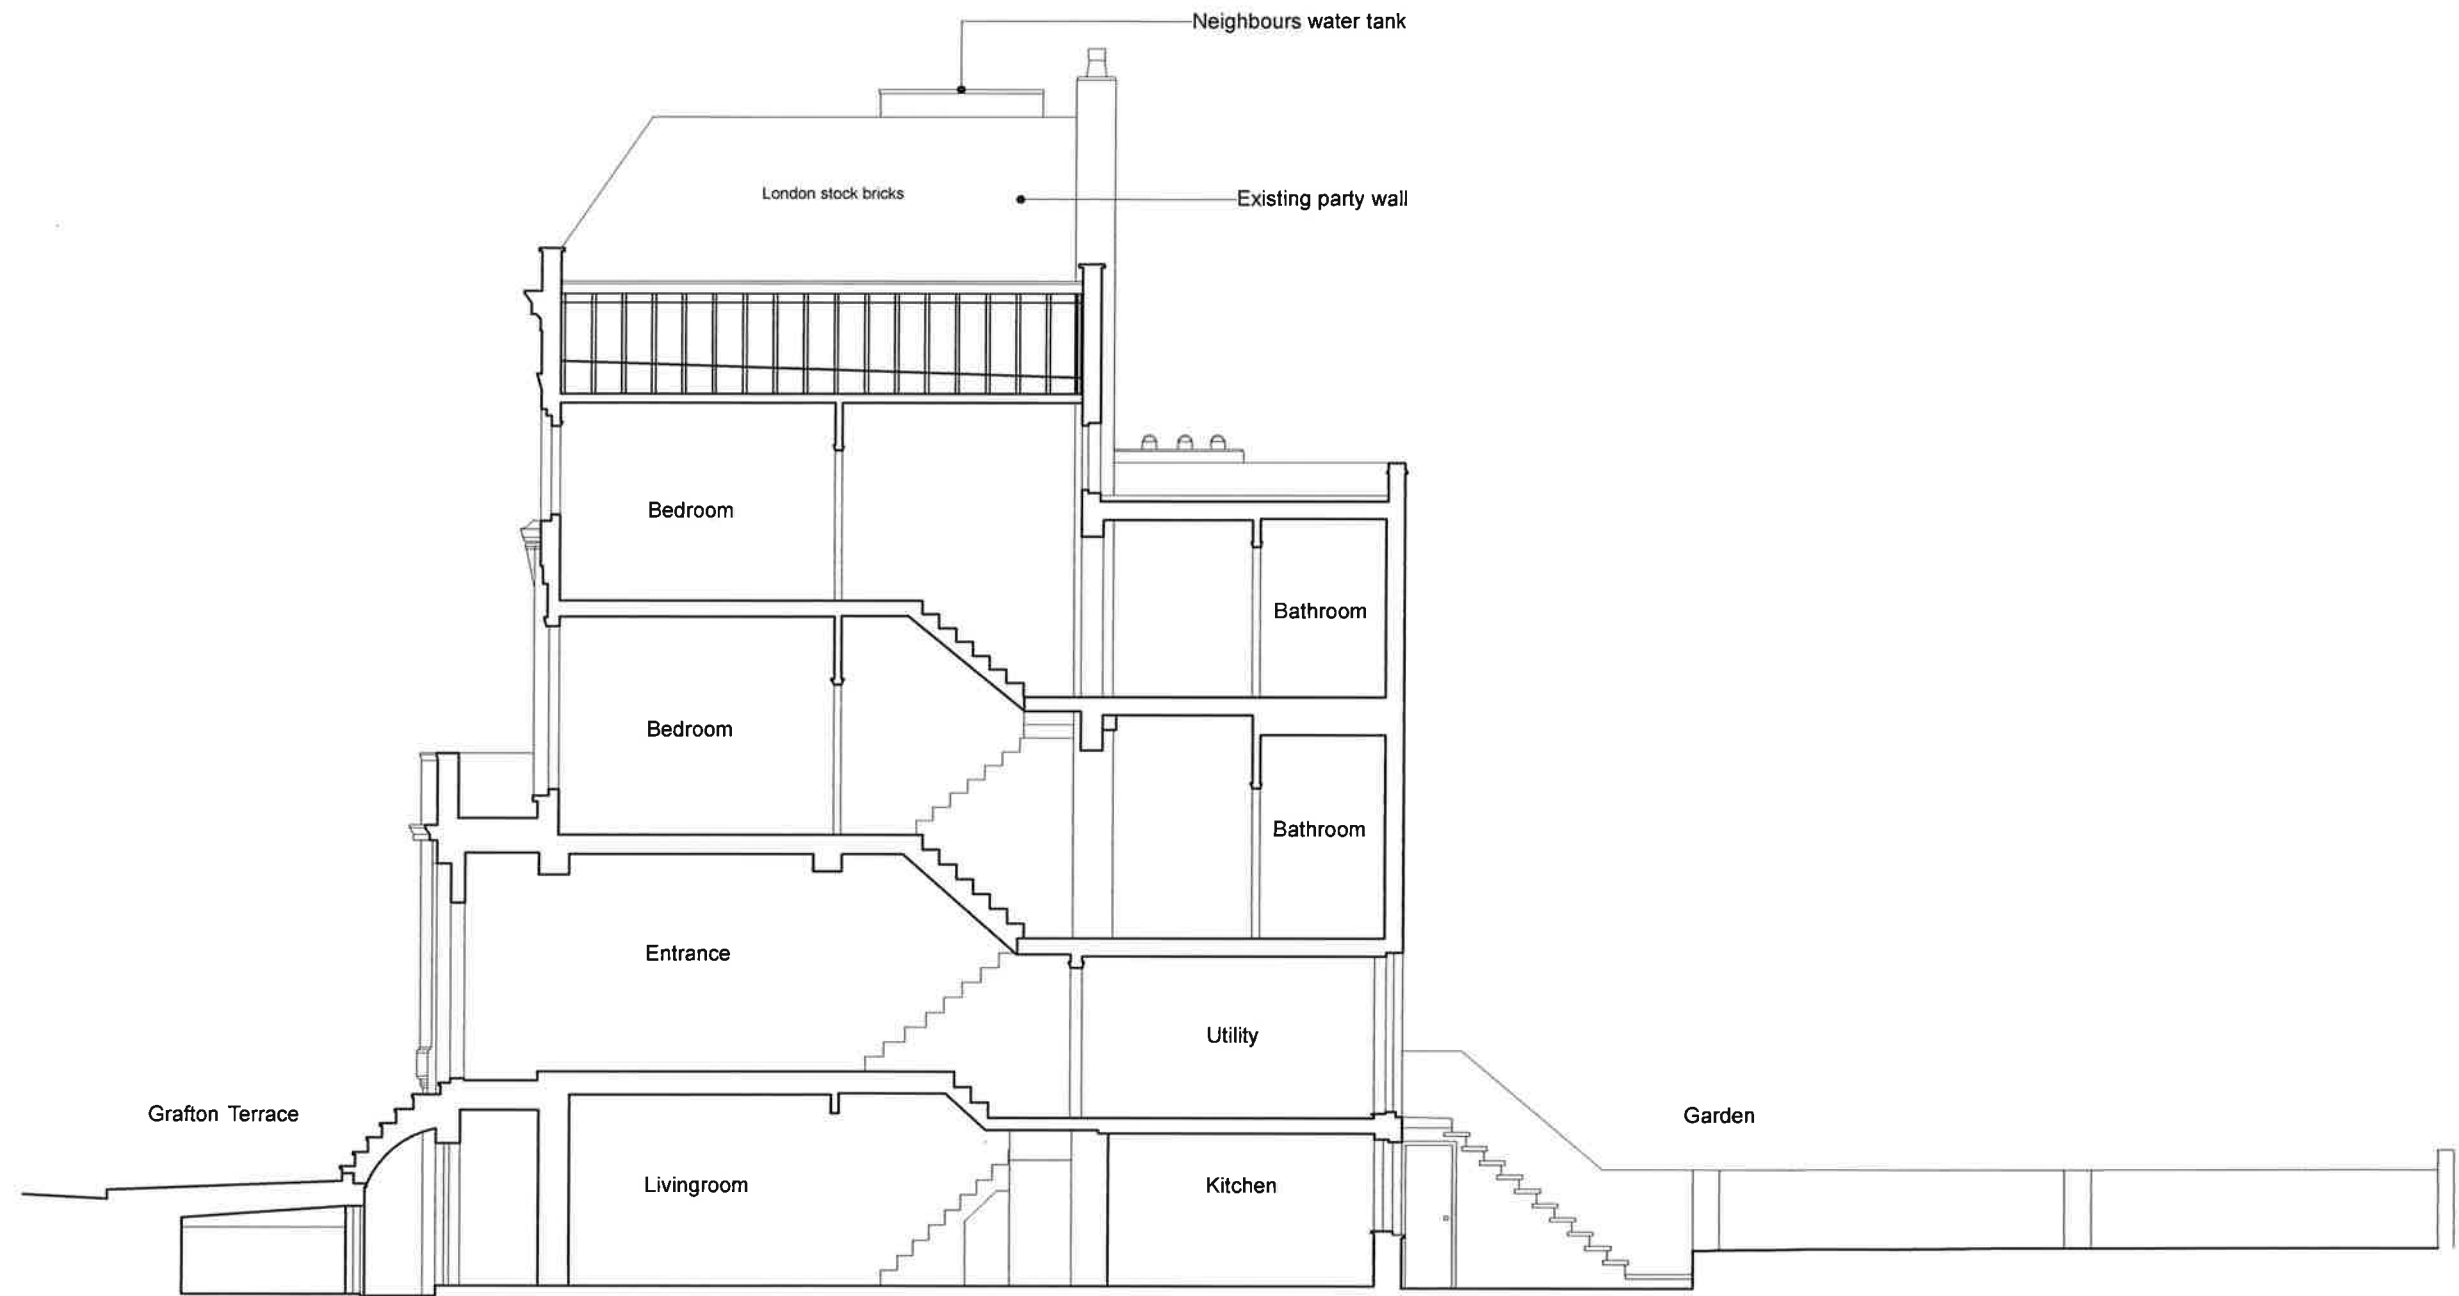

Notes

These plans and specifications prepared by Robert Dye Architects LLP as instruments of professional service shall remain the property of Robert Dye Architects LLP.

These plans may not be copied or re-used without the express written consent of Robert Dye Architects LLP. The use of these plans for construction is permitted only when specifically released for construction reference by a dated authorised signature.

These plans are project and site specific and shall only be used for their intended purpose unless otherwise permitted by written consent of Robert Dye Architects LLP.

All dimensions shown are indicative and must be double checked on site by the contractor. Any inconsistencies found must be reported to Robert Dye Architects LLP.

DO NOT SCALE FROM THE DRAWING

0 1 2 5m

Rev

Date

Notes

robertdye

Robert Dye Architects LLP
Unit A2 Linton House 39-51 Highgate Road London NW5 1RT

tel: 020 7267 9388
fax: 020 7267 9345

www.robertdye.com
email: info@robertdye.com

project
58 Grafton Terrace

project no
242


drawing
Existing Section AA

scale
1:100@A3
drawn by
LS

drawing no
EX 101

rev
/

date
March 2014
dwg status
Planning

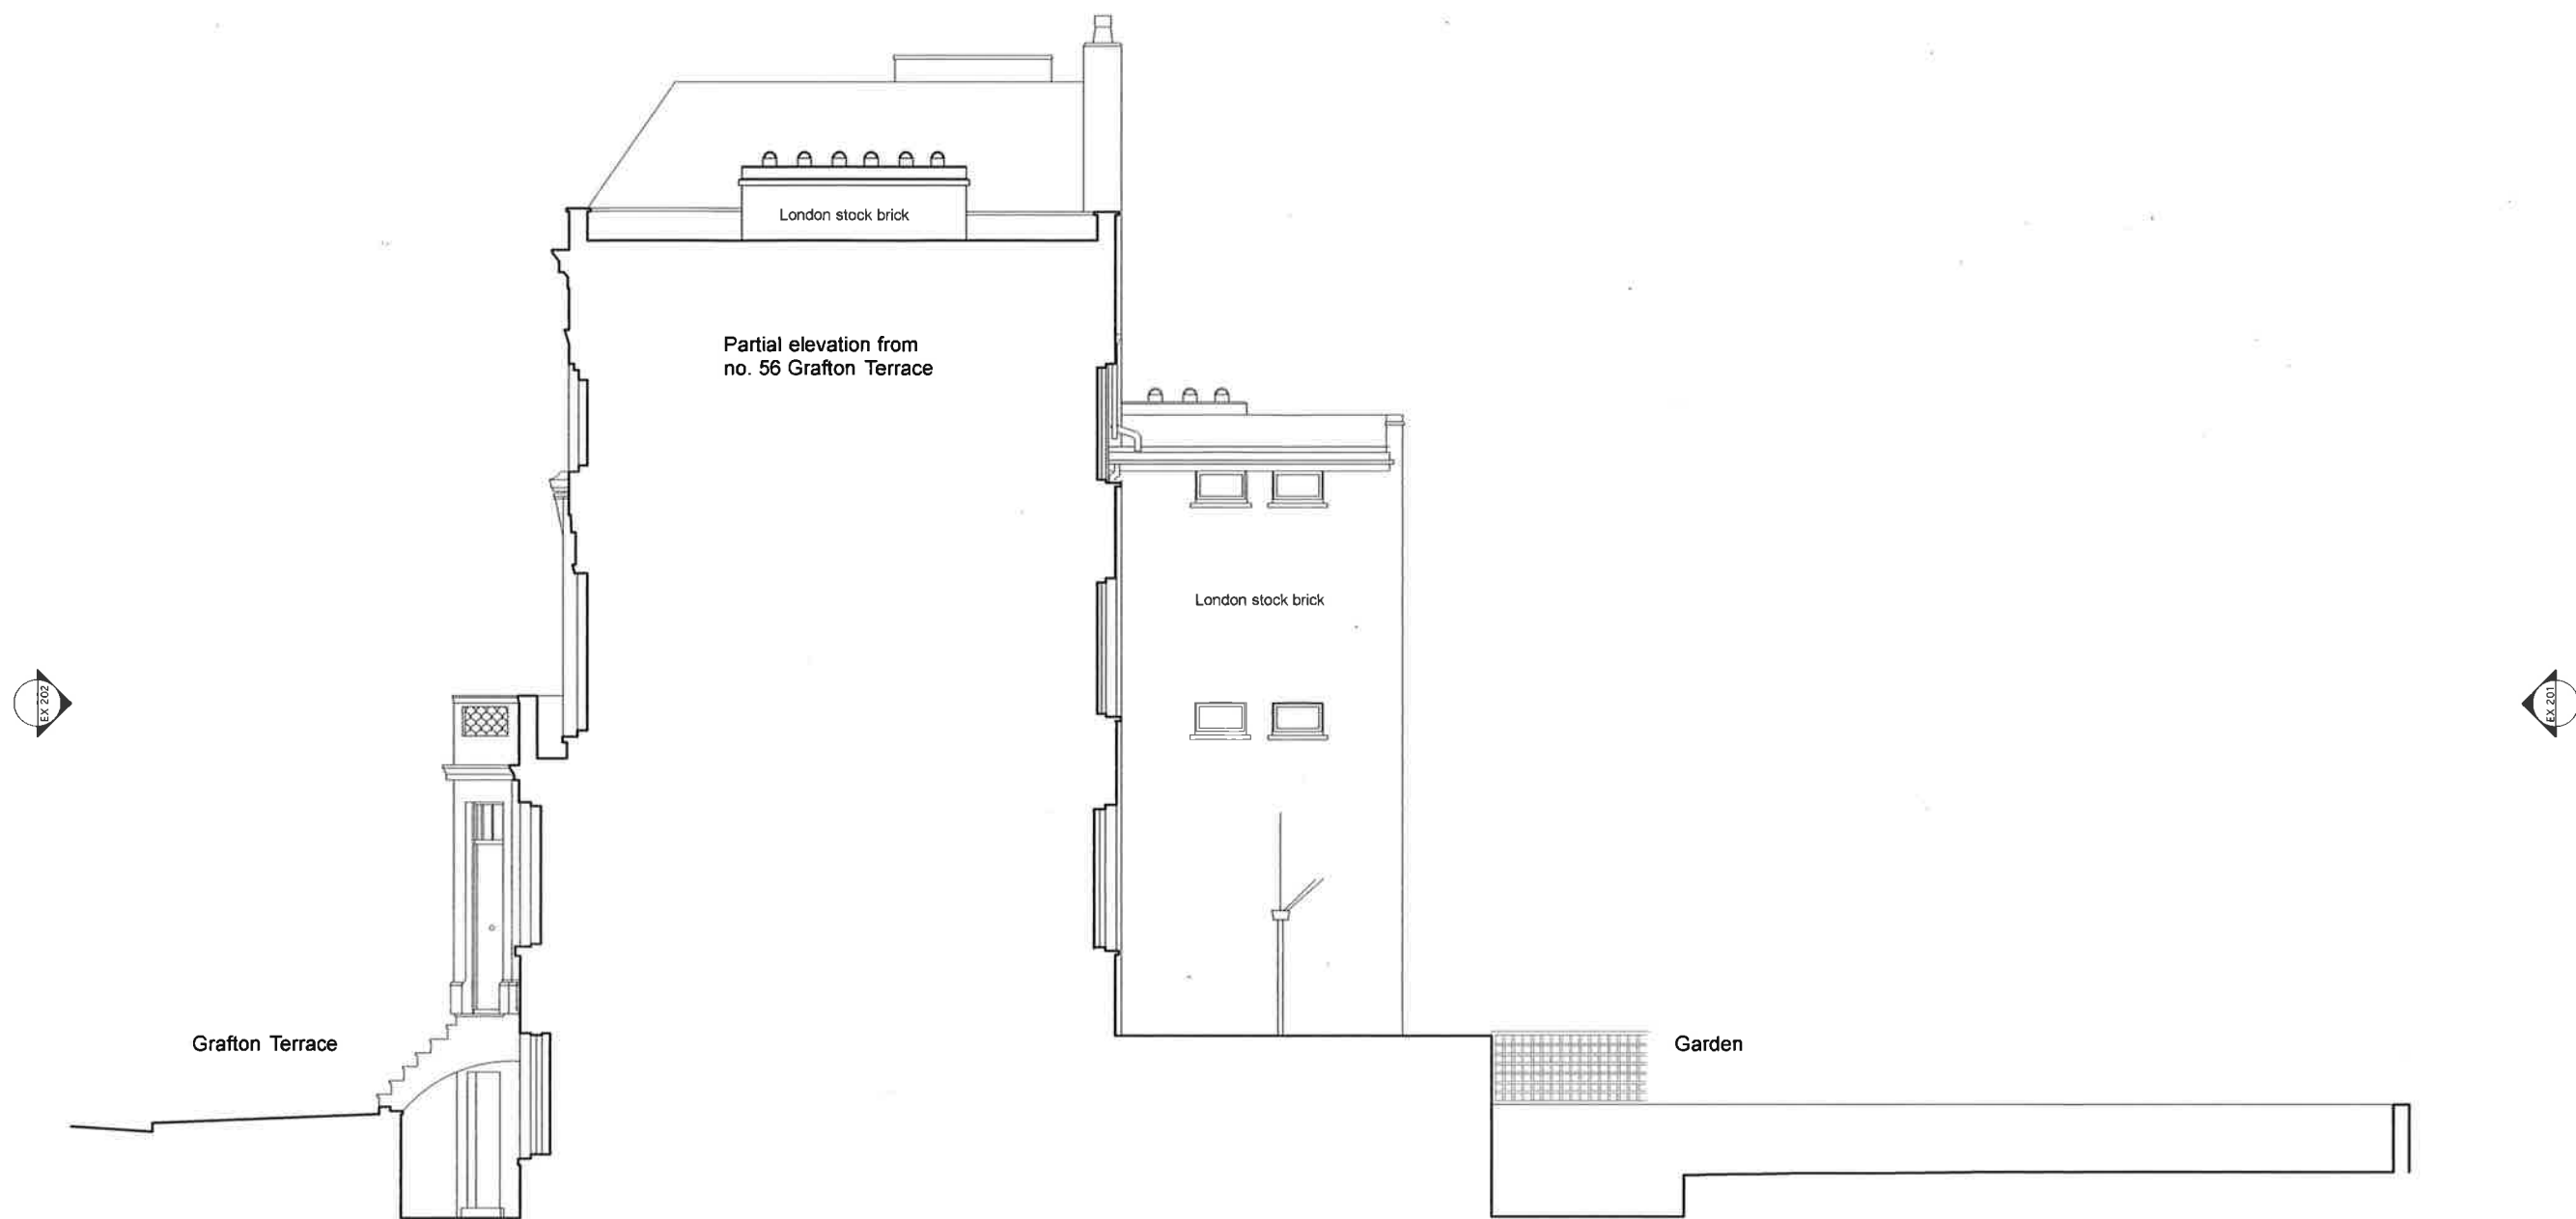

Notes

These plans and specifications prepared by Robert Dye Architects LLP as instruments of professional service shall remain the property of Robert Dye Architects LLP.

These plans may not be copied or re-used without the express written consent of Robert Dye Architects LLP. The use of these plans for construction is permitted only when specifically released for construction reference by a dated authorised signature.

These plans are project and site specific and shall only be used for their intended purpose unless otherwise permitted by written consent of Robert Dye Architects LLP.

All dimensions shown are indicative and must be double checked on site by the contractor. Any inconsistencies found must be reported to Robert Dye Architects LLP.

DO NOT SCALE FROM THE DRAWING

0 1 2 5m

| Rev | Date | Notes | robertdye | | | |
|-----|------|-------|--|---------------------|--------------------|-------------------------------------|
| | | | Robert Dye Architects LLP Unit A2 Linton House 39-51 Highgate Road London NW5 1RT tel: 020 7267 9388 www.robertdye.com fax: 020 7267 9345 email: info@robertdye.com | | | |
| | | | project | 58 Grafton Terrace | | project no 242 |
| | | | drawing | Existing Section CC | | scale 1:100@A3 drawn by LS |
| | | | drawing no EX 103 | rev / | date March 2014 | dwg status Planning |



| | | | | | | | | | | |
|--|------------------|----------------|-----------------|------------------|--|--------------------------|--|------------|------------|--|
| <div>Notes</div> <div>These plans and specifications prepared by Robert Dye Architects LLP as instruments of professional service shall remain the property of Robert Dye Architects LLP.</div> <div>These plans may not be copied or re-used without the express written consent of Robert Dye Architects LLP. The use of these plans for construction is permitted only when specifically released for construction reference by a dated authorised signature.</div> <div>These plans are project and site specific and shall only be used for their intended purpose unless otherwise permitted by written consent of Robert Dye Architects LLP.</div> <div>All dimensions shown are indicative and must be double checked on site by the contractor. Any inconsistencies found must be reported to Robert Dye Architects LLP.</div> <div>DO NOT SCALE FROM THE DRAWING</div> | <div>0125m</div> | <div>Rev</div> | <div>Date</div> | <div>Notes</div> | <div>robertdye</div> <div>Robert Dye Architects LLP Unit A2 Linton House 39-51 Highgate Road London NW5 1RT tel: 020 7267 9388 fax: 020 7267 9345</div> <div>www.robertdye.com email: info@robertdye.com</div> | | | | | |
| | | | | | project | 58 Grafton Terrace | | project no | 242 | |
| | | | | | drawing | Existing Front Elevation | | scale | 1:100@A3 | |
| | | | | | | | | drawn by | LS | |
| | | | | | drawing no | EX 201 | | rev | / | |
| | | | | | | | | date | March 2014 | |
| | | | | | | | | dwg status | Planning | |



Notes

These plans and specifications prepared by Robert Dye Architects LLP as instruments of professional service shall remain the property of Robert Dye Architects LLP.

These plans may not be copied or re-used without the express written consent of Robert Dye Architects LLP. The use of these plans for construction is permitted only when specifically released for construction reference by a dated authorised signature.


These plans are project and site specific and shall only be used for their intended purpose unless otherwise permitted by written consent of Robert Dye Architects LLP.

All dimensions shown are indicative and must be double checked on site by the contractor. Any inconsistencies found must be reported to Robert Dye Architects LLP.

DO NOT SCALE FROM THE DRAWING



| Rev | Date | Notes | |
|-----------------------------|------|--|--|
| | | robertdye Robert Dye Architects LLP Unit A2 Linton House 39-51 Highgate Road London NW5 1RT tel: 020 7267 9388 www.robertdye.com fax: 020 7267 9345 email: info@robertdye.com | |
| | | project 58 Grafton Terrace | project no 242 |
| | | drawing Existing Rear Elevation | scale 1:100@A3 drawn by LS |
| drawing no EX 202 | | rev / | date March 2014 dwg status Planning |

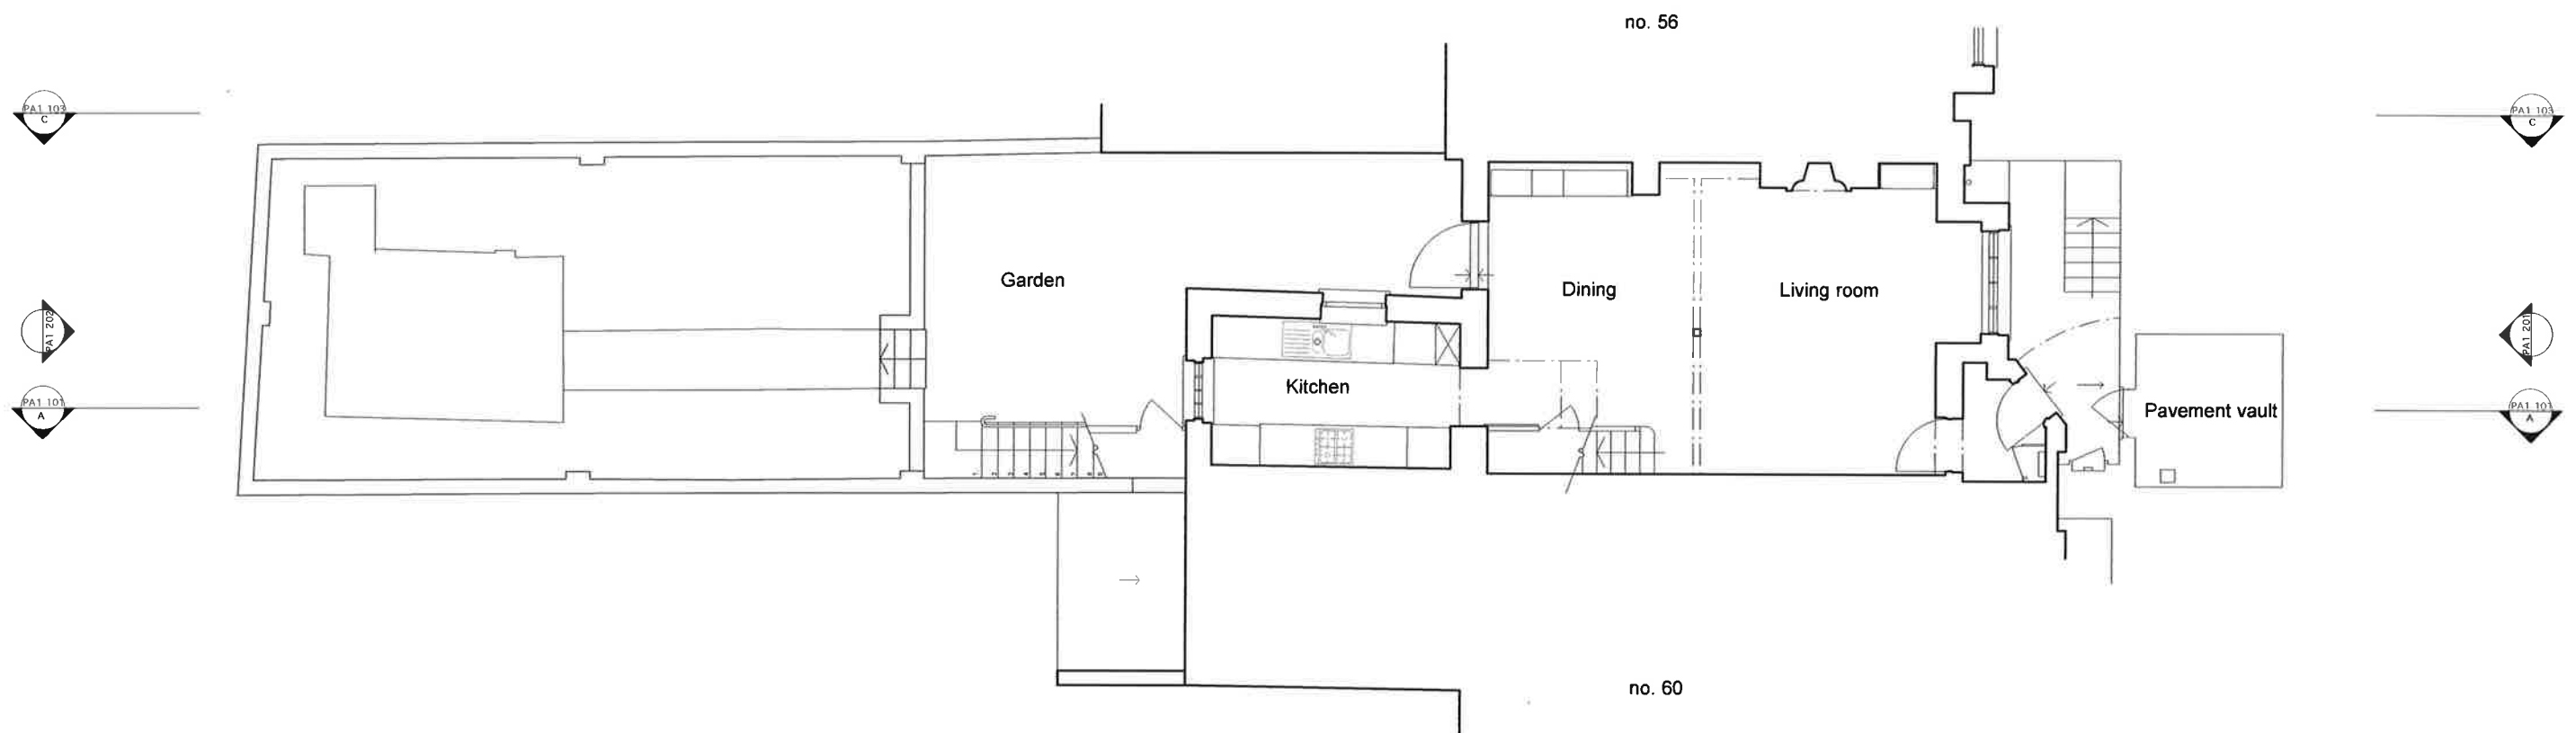

No change to this floor

Notes

These plans and specifications prepared by Robert Dye Architects LLP as instruments of professional service shall remain the property of Robert Dye Architects LLP.

These plans may not be copied or re-used without the express written consent of Robert Dye Architects LLP. The use of these plans for construction is permitted only when specifically released for construction reference by a dated authorised signature.

These plans are project and site specific and shall only be used for their intended purpose unless otherwise permitted by written consent of Robert Dye Architects LLP.

All dimensions shown are indicative and must be double checked on site by the contractor. Any inconsistencies found must be reported to Robert Dye Architects LLP.

DO NOT SCALE FROM THE DRAWING

N

0125m

Rev

Date

Notes

robertdye

Robert Dye Architects LLP
Unit A2 Linton House 39-51 Highgate Road London NW5 1RT

tel: 020 7267 9388
fax: 020 7267 9345

www.robertdye.com
email: info@robertdye.com

project

58 Grafton Terrace

project no

242

drawing

Proposed Lower Ground Floor Plan

scale

1:100@A3

drawn by

LS

drawing no

PA1 001

rev


/

date

March 2014


dwg status

Planning

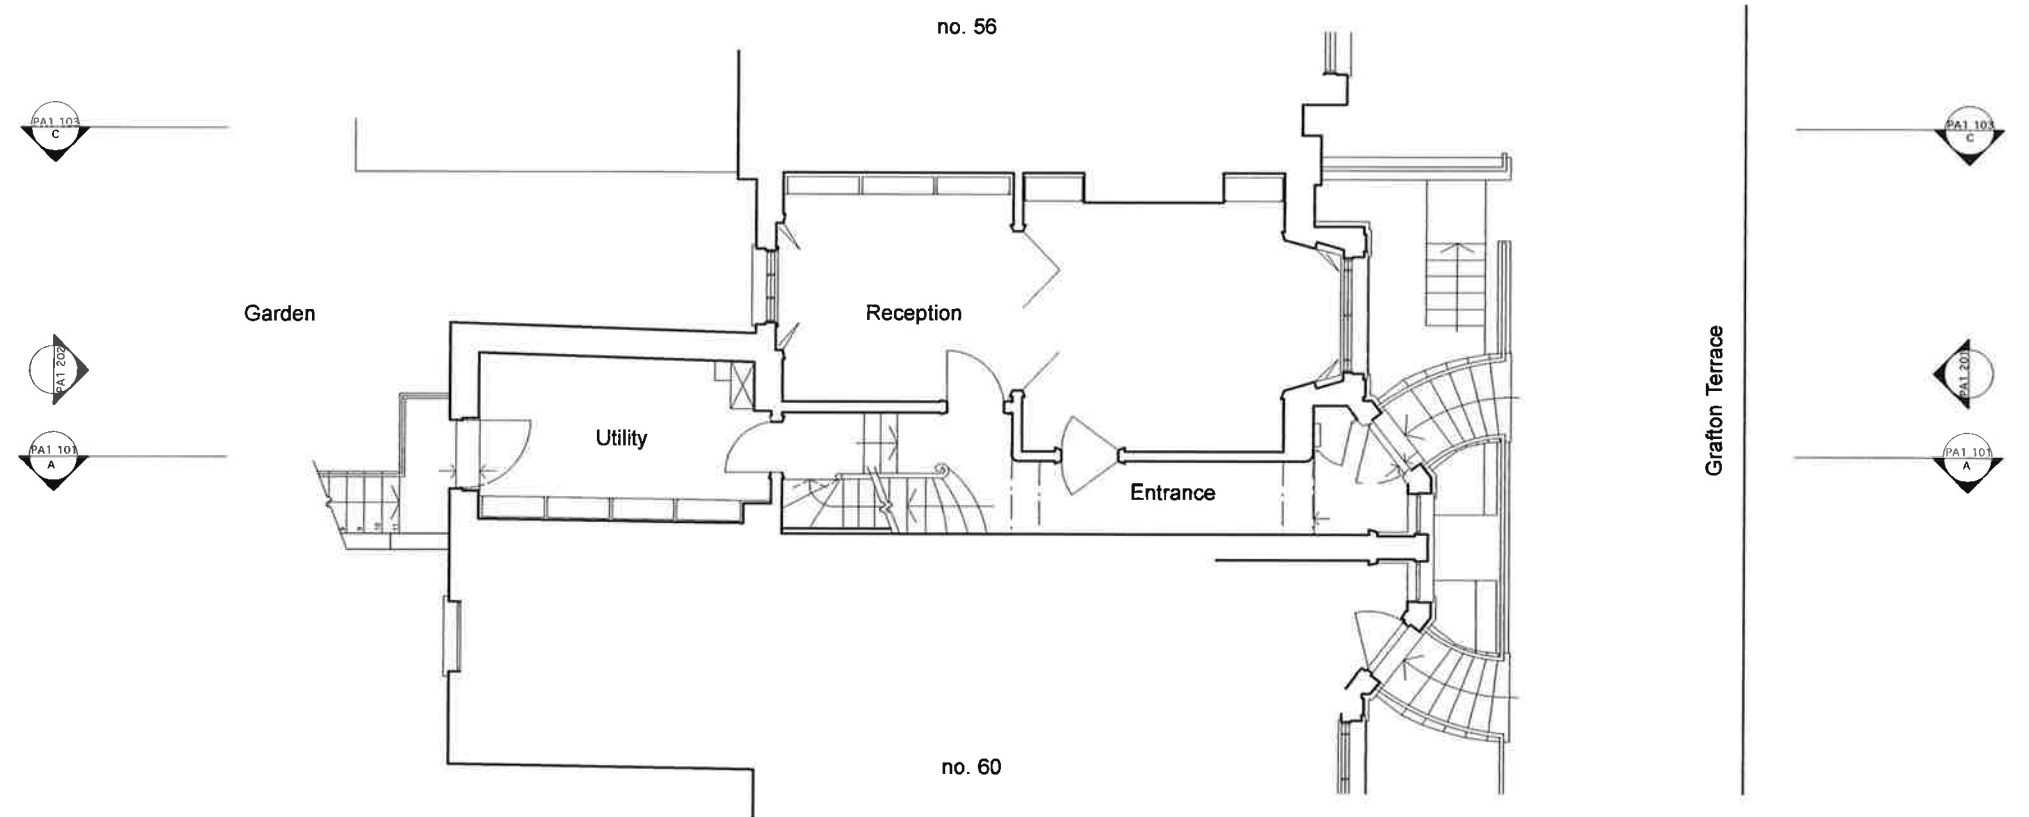


No change to this floor

| | | | | | | |
|---|--|----------------|-----------------|------------------|---|---|
| <div>Notes</div> <div><p>These plans and specifications prepared by Robert Dye Architects LLP as instruments of professional service shall remain the property of Robert Dye Architects LLP.</p><p>These plans may not be copied or re-used without the express written consent of Robert Dye Architects LLP. The use of these plans for construction is permitted only when specifically released for construction reference by a dated authorised signature.</p><p>These plans are project and site specific and shall only be used for their intended purpose unless otherwise permitted by written consent of Robert Dye Architects LLP.</p><p>All dimensions shown are indicative and must be double checked on site by the contractor. Any inconsistencies found must be reported to Robert Dye Architects LLP.</p><p>DO NOT SCALE FROM THE DRAWING</p></div> | <div><div>N</div><div><div></div><div>0</div><div>1</div><div>2</div><div>5m</div></div></div> | <div>Rev</div> | <div>Date</div> | <div>Notes</div> | <div>robertdye</div> <div>Robert Dye Architects LLP Unit A2 Linton House 39-51 Highgate Road London NW5 1RT</div> <div>tel: 020 7267 9388 fax: 020 7267 9345</div> <div>www.robertdye.com email: info@robertdye.com</div> | |
| | | | | | <div>project</div> <div>58 Grafton Terrace</div> | <div>project no</div> <div>242</div> |
| | | | | | <div>drawing</div> <div>Proposed Upper Ground Floor Plan</div> | <div>scale</div> <div>1:100@A3</div> <div>drawn by</div> <div>LS</div> |
| | | | | | <div>drawing no</div> <div>PA1 002</div> | <div>rev</div> <div>/</div> <div>date</div> <div>March 2014</div> <div>dwg status</div> <div>Planning</div> |
| | | | | | | |

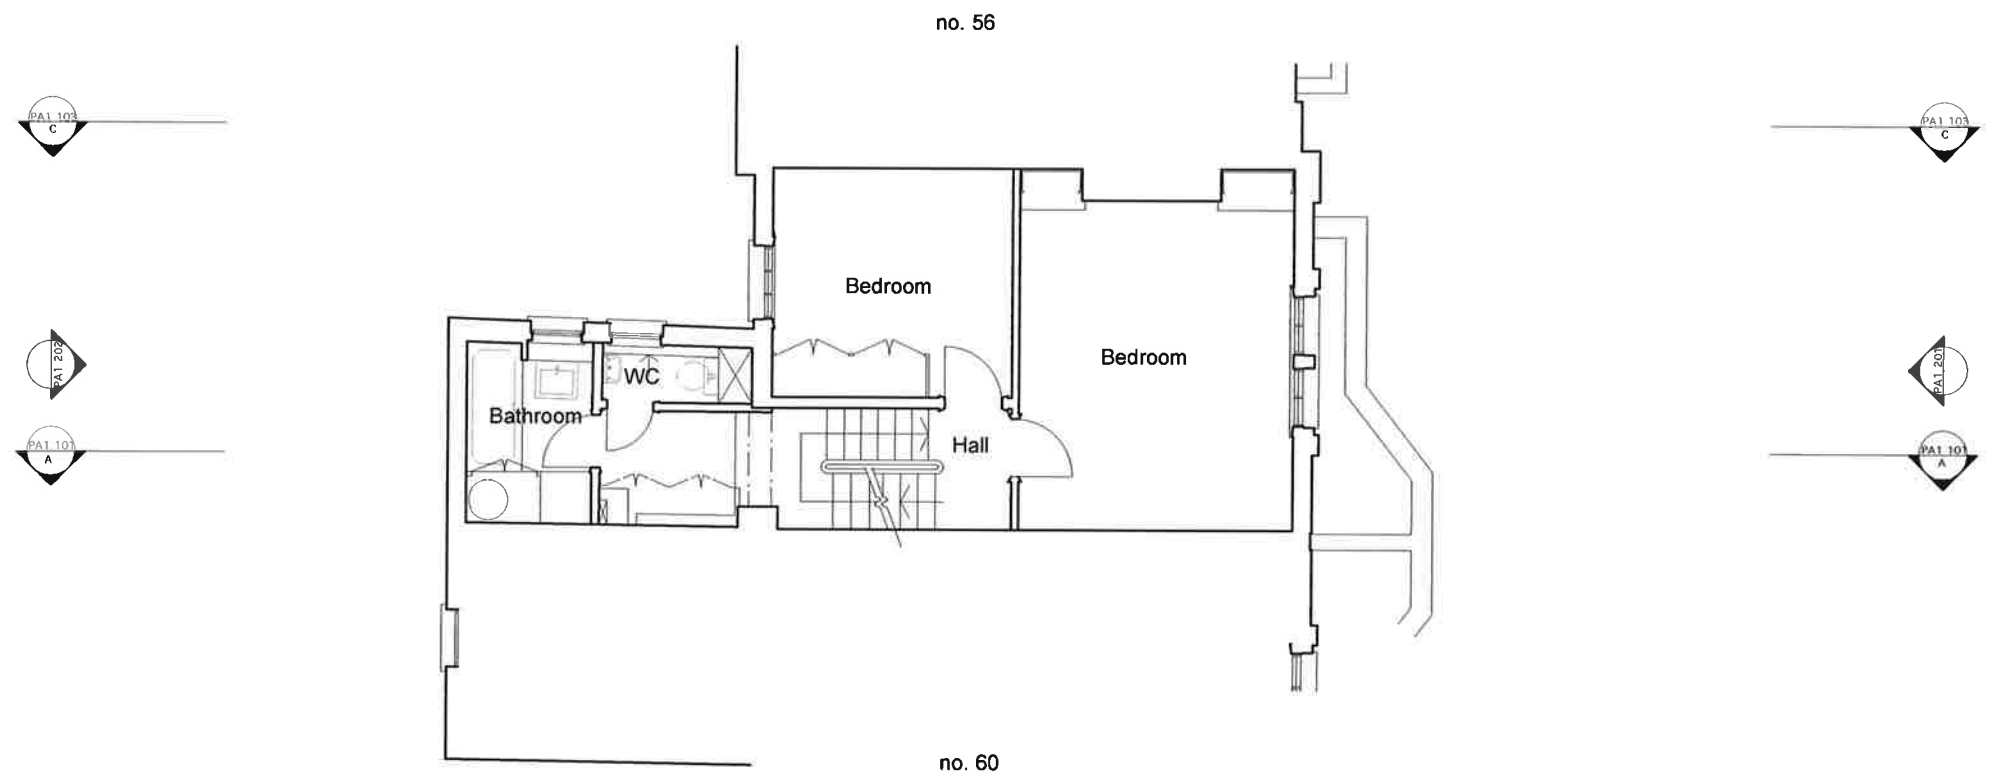


No change to this floor

| | | | | | | |
|--|---|----------------|-----------------|------------------|---|---|
| <div>Notes</div> <div>These plans and specifications prepared by Robert Dye Architects LLP as instruments of professional service shall remain the property of Robert Dye Architects LLP.</div> <div>These plans may not be copied or re-used without the express written consent of Robert Dye Architects LLP. The use of these plans for construction is permitted only when specifically released for construction reference by a dated authorised signature.</div> <div>These plans are project and site specific and shall only be used for their intended purpose unless otherwise permitted by written consent of Robert Dye Architects LLP.</div> <div>All dimensions shown are indicative and must be double checked on site by the contractor. Any inconsistencies found must be reported to Robert Dye Architects LLP.</div> <div>DO NOT SCALE FROM THE DRAWING</div> | <div><div>N</div><div><div>0</div><div>1</div><div>2</div><div>5m</div></div></div> | <div>Rev</div> | <div>Date</div> | <div>Notes</div> | <div>robertdye</div> <div>Robert Dye Architects LLP Unit A2 Linton House 39-51 Highgate Road London NW5 1RT</div> <div>tel: 020 7267 9388 fax: 020 7267 9345</div> <div>www.robertdye.com email: info@robertdye.com</div> | |
| | | | | | <div>project</div> <div>58 Grafton Terrace</div> | <div>project no</div> <div>242</div> |
| | | | | | <div>drawing</div> <div>Proposed First Floor Plan</div> | <div>scale</div> <div>1:100@A3</div> <div>drawn by</div> <div>LS</div> |
| | | | | | <div>drawing no</div> <div>PA1 003</div> | <div>rev</div> <div>/</div> <div>date</div> <div>March 2014</div> <div>dwg status</div> <div>Planning</div> |
| | | | | | | |

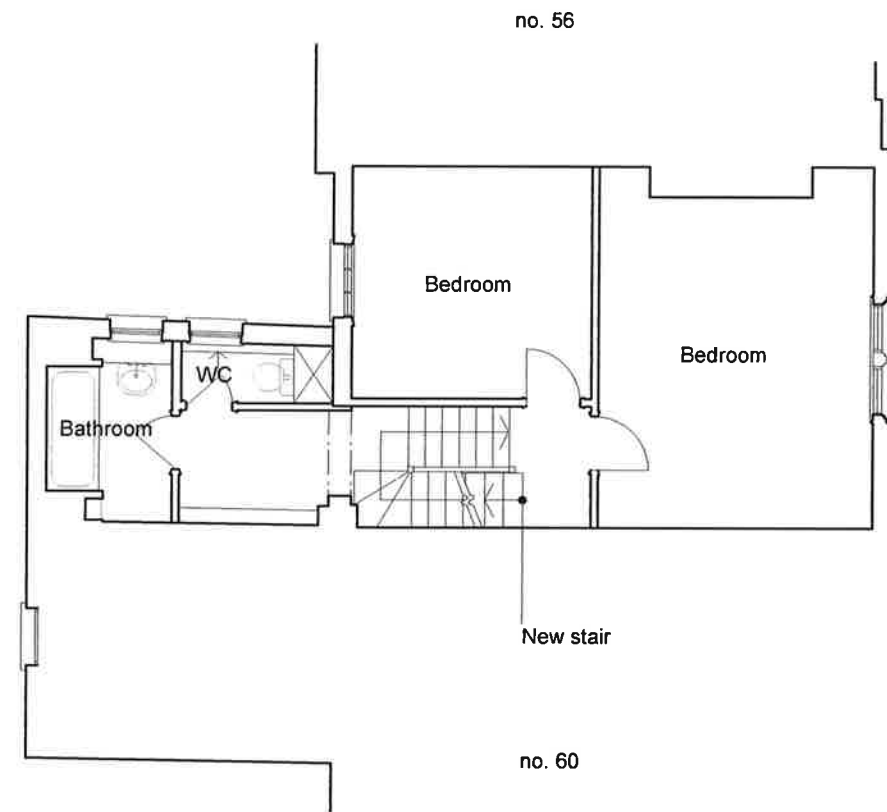

| | | | | | |
|--|---|----------------------------|-----------------------------|--|---|
| <div>Notes</div> <div><p>These plans and specifications prepared by Robert Dye Architects LLP as instruments of professional service shall remain the property of Robert Dye Architects LLP.</p><p>These plans may not be copied or re-used without the express written consent of Robert Dye Architects LLP. The use of these plans for construction is permitted only when specifically released for construction reference by a dated authorised signature.</p><p>These plans are project and site specific and shall only be used for their intended purpose unless otherwise permitted by written consent of Robert Dye Architects LLP.</p><p>All dimensions shown are Indicative and must be double checked on site by the contractor. Any inconsistencies found must be be reported to Robert Dye Architects LLP.</p><p>DO NOT SCALE FROM THE DRAWING</p></div> | <div><div>N</div><div><div>012</div><div>5m</div></div></div> | <div>Rev</div> <div></div> | <div>Date</div> <div></div> | <div>Notes</div> <div></div> | <div>robertdye</div> <div>Robert Dye Architects LLP Unit A2 Linton House 39-51 Highgate Road London NW5 1RT tel: 020 7267 9388 fax: 020 7267 9345 www.robertdye.com email: info@robertdye.com</div> |
| | | | | <div>project</div> <div>58 Grafton Terrace</div> | <div>project no</div> <div>242</div> |
| | | | | <div>drawing</div> <div>Proposed Second Floor Plan</div> | <div>scale</div> <div>1:100@A3</div> <div>drawn by</div> <div>LS</div> |
| | | | | <div>drawing no</div> <div>PA1 004</div> | <div>rev</div> <div>/</div> <div>date</div> <div>March 2014</div> <div>dwg status</div> <div>Planning</div> |
| | | | | | |

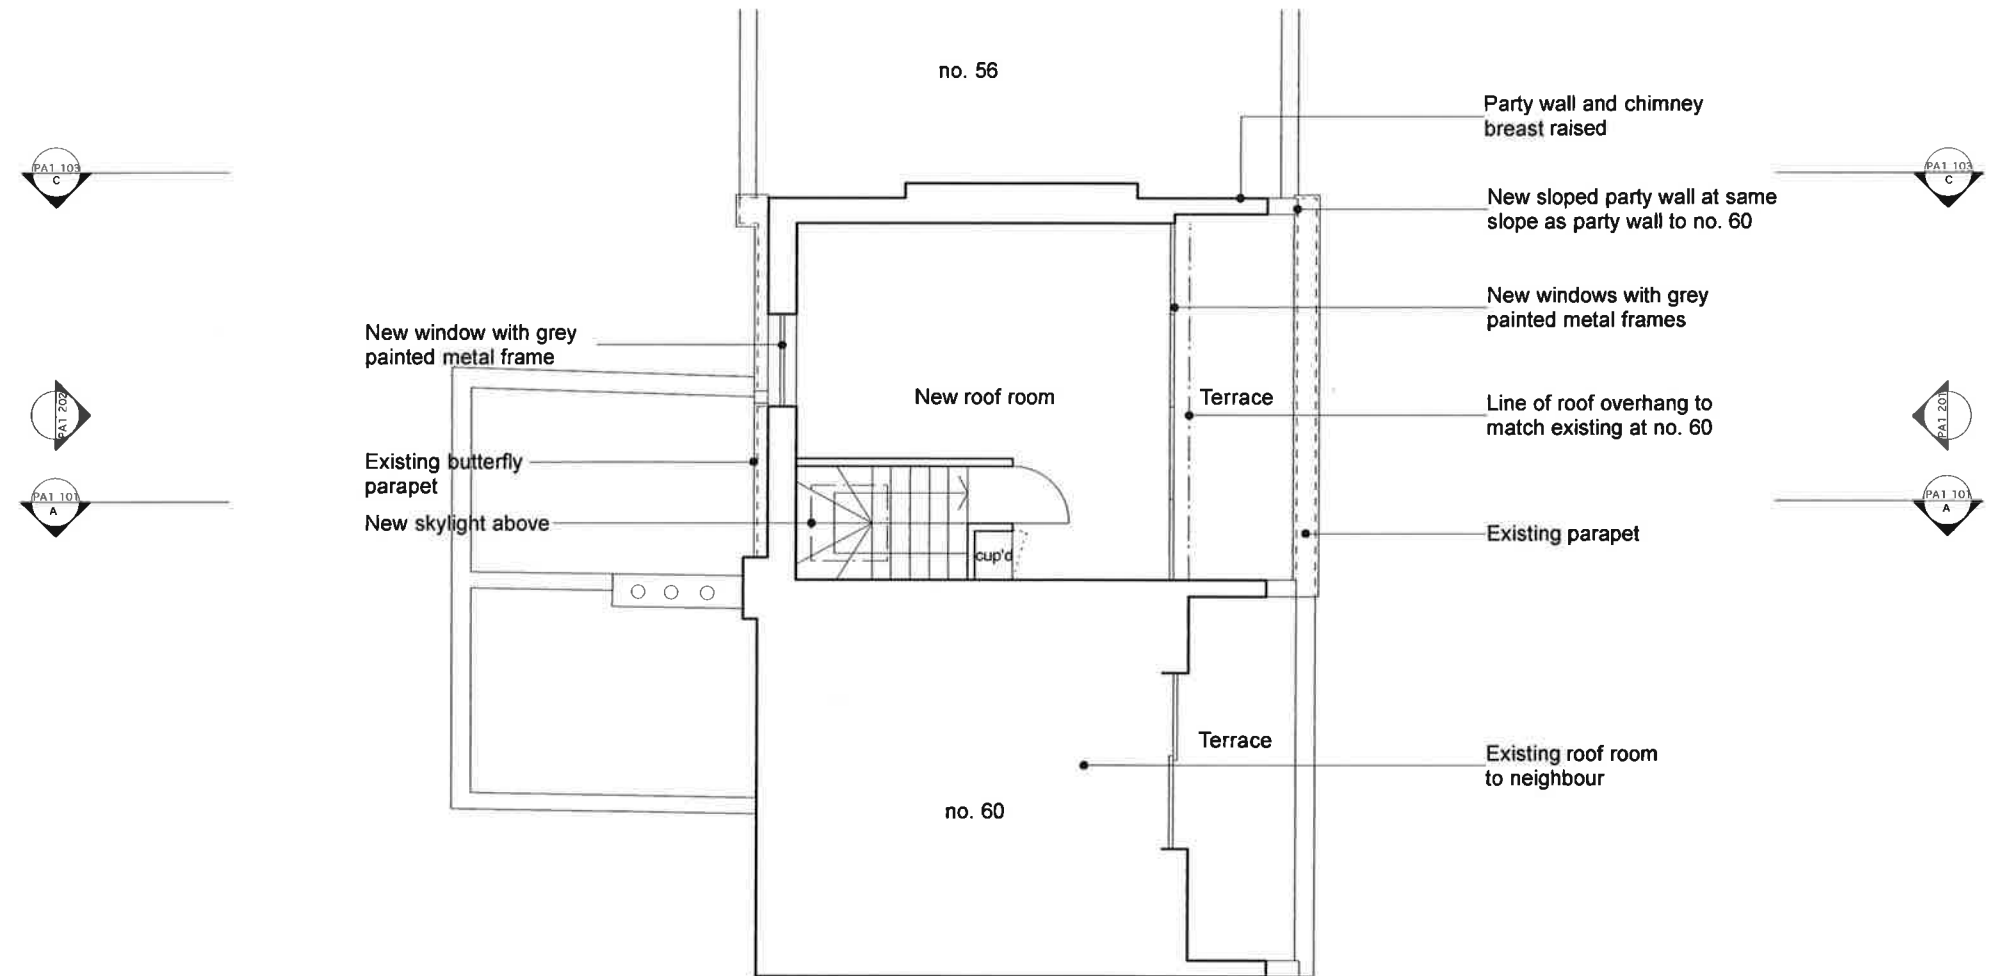

Notes


These plans and specifications prepared by Robert Dye Architects LLP as Instruments of professional service shall remain the property of Robert Dye Architects LLP.

These plans may not be copied or re-used without the express written consent of Robert Dye Architects LLP. The use of these plans for construction is permitted only when specifically released for construction reference by a dated authorised signature.

These plans are project and site specific and shall only be used for their intended purpose unless otherwise permitted by written consent of Robert Dye Architects LLP.


All dimensions shown are indicative and must be double checked on site by the contractor. Any inconsistencies found must be reported to Robert Dye Architects LLP.

DO NOT SCALE FROM THE DRAWING

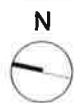


0 1 2 5m


| Rev | Date | Notes |
|--|------|--|
| | | |
| robertdye Robert Dye Architects LLP Unit A2 Linton House 39-51 Highgate Road London NW5 1RT tel: 020 7267 9388 fax: 020 7267 9345 www.robertdye.com email: info@robertdye.com | | |
| project 58 Grafton Terrace | | project no 242 |
| drawing Proposed Third Floor Plan | | scale 1:100@A3 drawn by LS |
| drawing no PA1 005 | | rev / date March 2014 dwg status Planning |

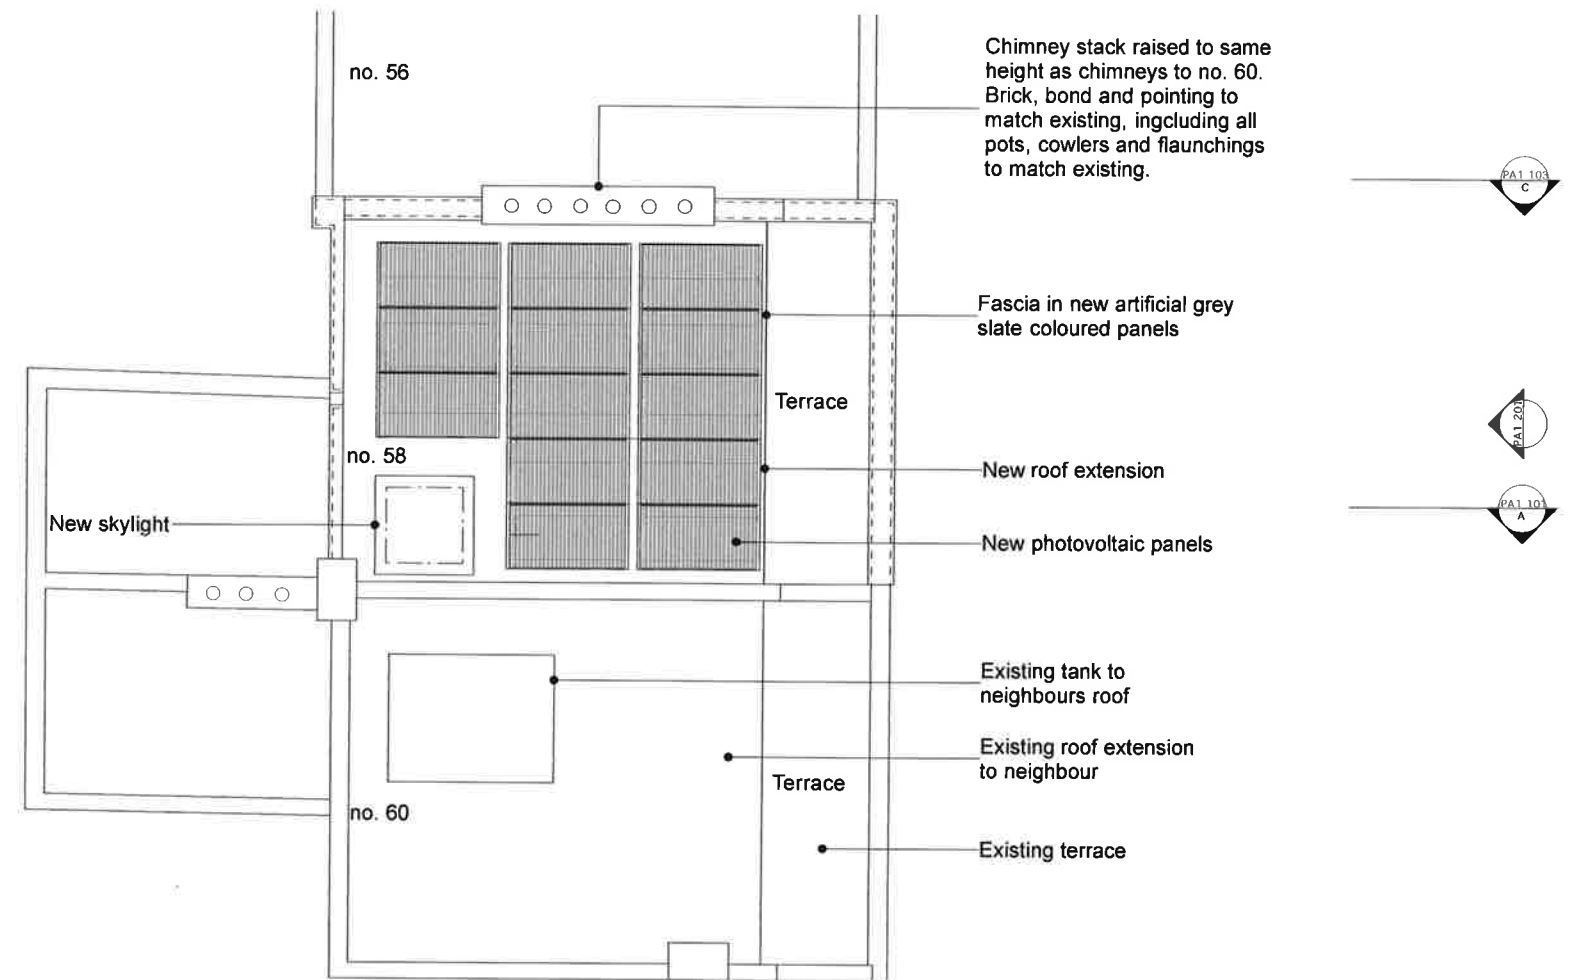

| | | | | | | |
|---|--|----------------|-----------------|------------------|---|---|
| <div>Notes</div> <div><p>These plans and specifications prepared by Robert Dye Architects LLP as instruments of professional service shall remain the property of Robert Dye Architects LLP.</p><p>These plans may not be copied or re-used without the express written consent of Robert Dye Architects LLP. The use of these plans for construction is permitted only when specifically released for construction reference by a dated authorised signature.</p><p>These plans are project and site specific and shall only be used for their intended purpose unless otherwise permitted by written consent of Robert Dye Architects LLP.</p><p>All dimensions shown are indicative and must be double checked on site by the contractor. Any inconsistencies found must be reported to Robert Dye Architects LLP.</p><p>DO NOT SCALE FROM THE DRAWING</p></div> | <div><div>N</div><div><div><div></div></div></div><div><div>0</div><div>1</div><div>2</div><div>5m</div></div></div> | <div>Rev</div> | <div>Date</div> | <div>Notes</div> | <div>robertdye</div> <div>Robert Dye Architects LLP Unit A2 Linton House 39-51 Highgate Road London NW5 1RT</div> <div>tel: 020 7267 9388 fax: 020 7267 9345</div> <div>www.robertdye.com email: info@robertdye.com</div> | |
| | | | | | <div>project</div> <div>58 Grafton Terrace</div> | <div>project no</div> <div>242</div> |
| | | | | | <div>drawing</div> <div>Proposed Roof Plan</div> | <div>scale</div> <div>1:100@A3</div> <div>drawn by</div> <div>LS</div> |
| | | | | | <div>drawing no</div> <div>PA1 006</div> | <div>rev</div> <div>/</div> <div>date</div> <div>March 2014</div> <div>dwg status</div> <div>Planning</div> |
| | | | | | | |

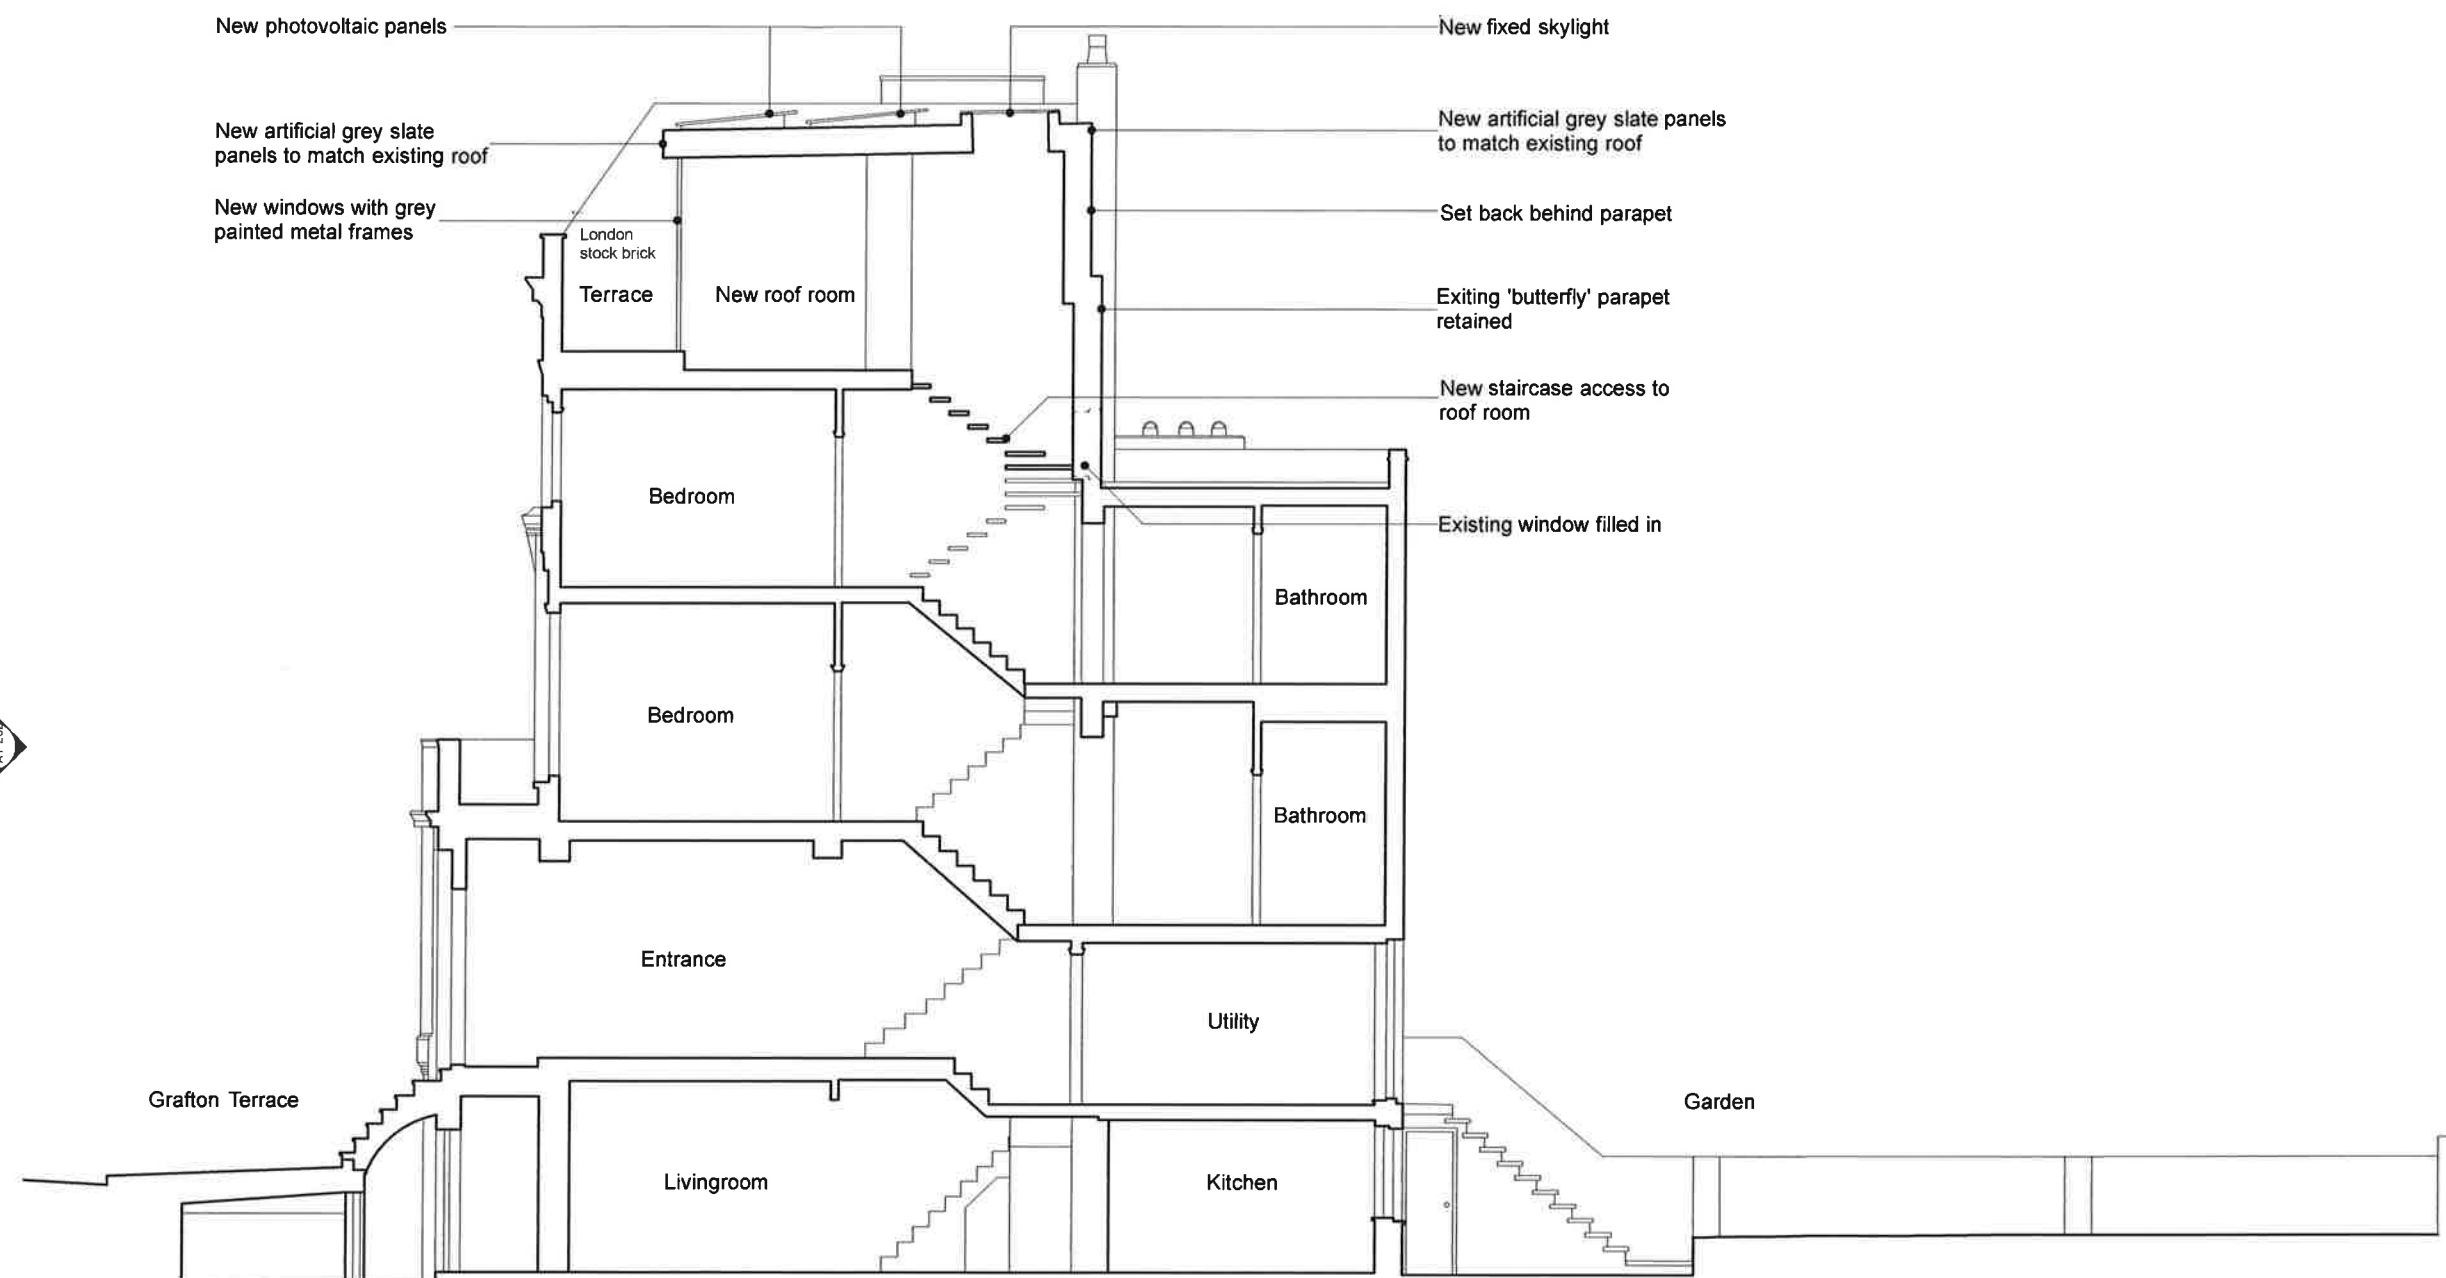

| | | | | | |
|---|-----------------------------|--------------------------------------|---------------------------------------|--|---|
| <div>Notes</div> <div><p>These plans and specifications prepared by Robert Dye Architects LLP as instruments of professional service shall remain the property of Robert Dye Architects LLP.</p><p>These plans may not be copied or re-used without the express written consent of Robert Dye Architects LLP. The use of these plans for construction is permitted only when specifically released for construction reference by a dated authorised signature.</p><p>These plans are project and site specific and shall only be used for their intended purpose unless otherwise permitted by written consent of Robert Dye Architects LLP.</p><p>All dimensions shown are indicative and must be double checked on site by the contractor. Any inconsistencies found must be reported to Robert Dye Architects LLP.</p><p>DO NOT SCALE FROM THE DRAWING</p></div> | <div><div>0125m</div></div> | <div><div>Rev</div><div></div></div> | <div><div>Date</div><div></div></div> | <div><div>Notes</div><div></div></div> | <div><div>robertdye</div><div><div>Robert Dye Architects LLP</div><div>Unit A2 Linton House 39-51 Highgate Road London NW5 1RT</div><div><div>tel: 020 7267 9388</div><div>www.robertdye.com</div><div>fax: 020 7267 9345</div><div>email: info@robertdye.com</div></div></div></div> |
| | | | | | <div><div>project</div><div>58 Grafton Terrace</div><div>project no</div><div>242</div></div> |
| | | | | | <div><div>drawing</div><div>Proposed Section AA</div><div>scale</div><div>1:100@A3</div><div>drawn by</div><div>LS</div></div> |
| | | | | | <div><div>drawing no</div><div>PA1 101</div><div>rev</div><div>/</div><div>date</div><div>March 2014</div><div>dwg status</div><div>Planning</div></div> |
| | | | | | |

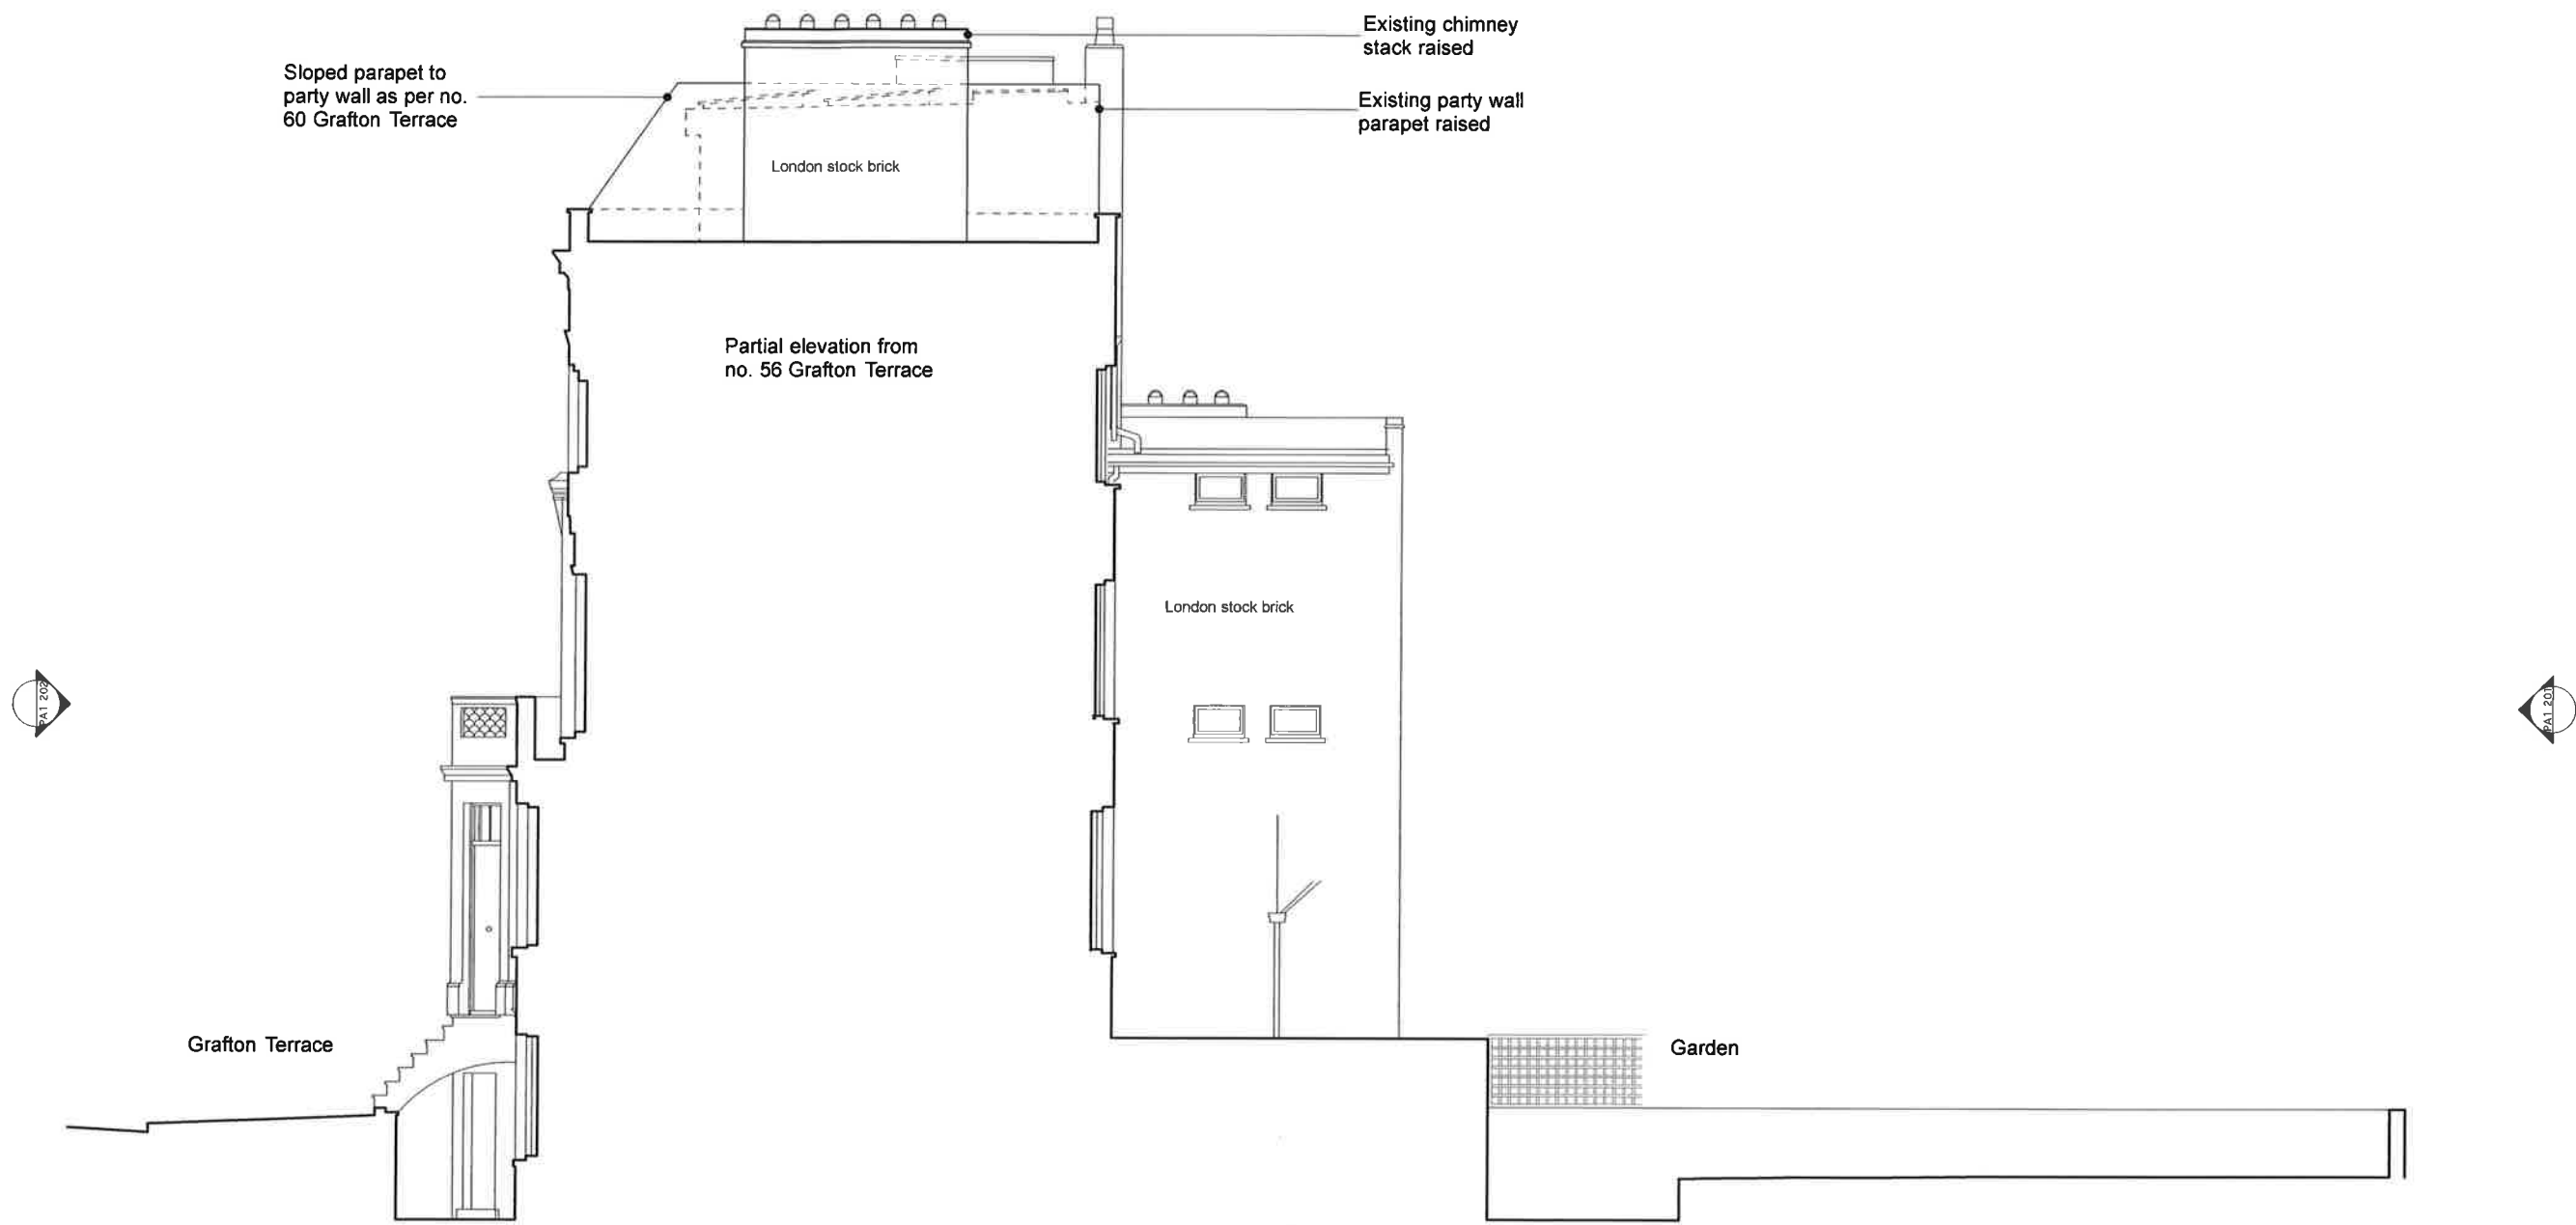

Notes

These plans and specifications prepared by Robert Dye Architects LLP as instruments of professional service shall remain the property of Robert Dye Architects LLP.

These plans may not be copied or re-used without the express written consent of Robert Dye Architects LLP. The use of these plans for construction is permitted only when specifically released for construction reference by a dated authorised signature.


These plans are project and site specific and shall only be used for their intended purpose unless otherwise permitted by written consent of Robert Dye Architects LLP.

All dimensions shown are indicative and must be double checked on site by the contractor. Any inconsistencies found must be reported to Robert Dye Architects LLP.

DO NOT SCALE FROM THE DRAWING

0 1 2 5m

| Rev | Date | Notes |
|--|------|--|
| | | |
| robertdye Robert Dye Architects LLP Unit A2 Linton House 39-51 Highgate Road London NW5 1RT tel: 020 7267 9388 www.robertdye.com fax: 020 7267 9345 email: info@robertdye.com | | |
| project 58 Grafton Terrace | | project no 242 |
| drawing Proposed Section CC | | scale 1:100@A3 drawn by LS |
| drawing no PA1 103 | | rev / date March 2014 dwg status Planning |

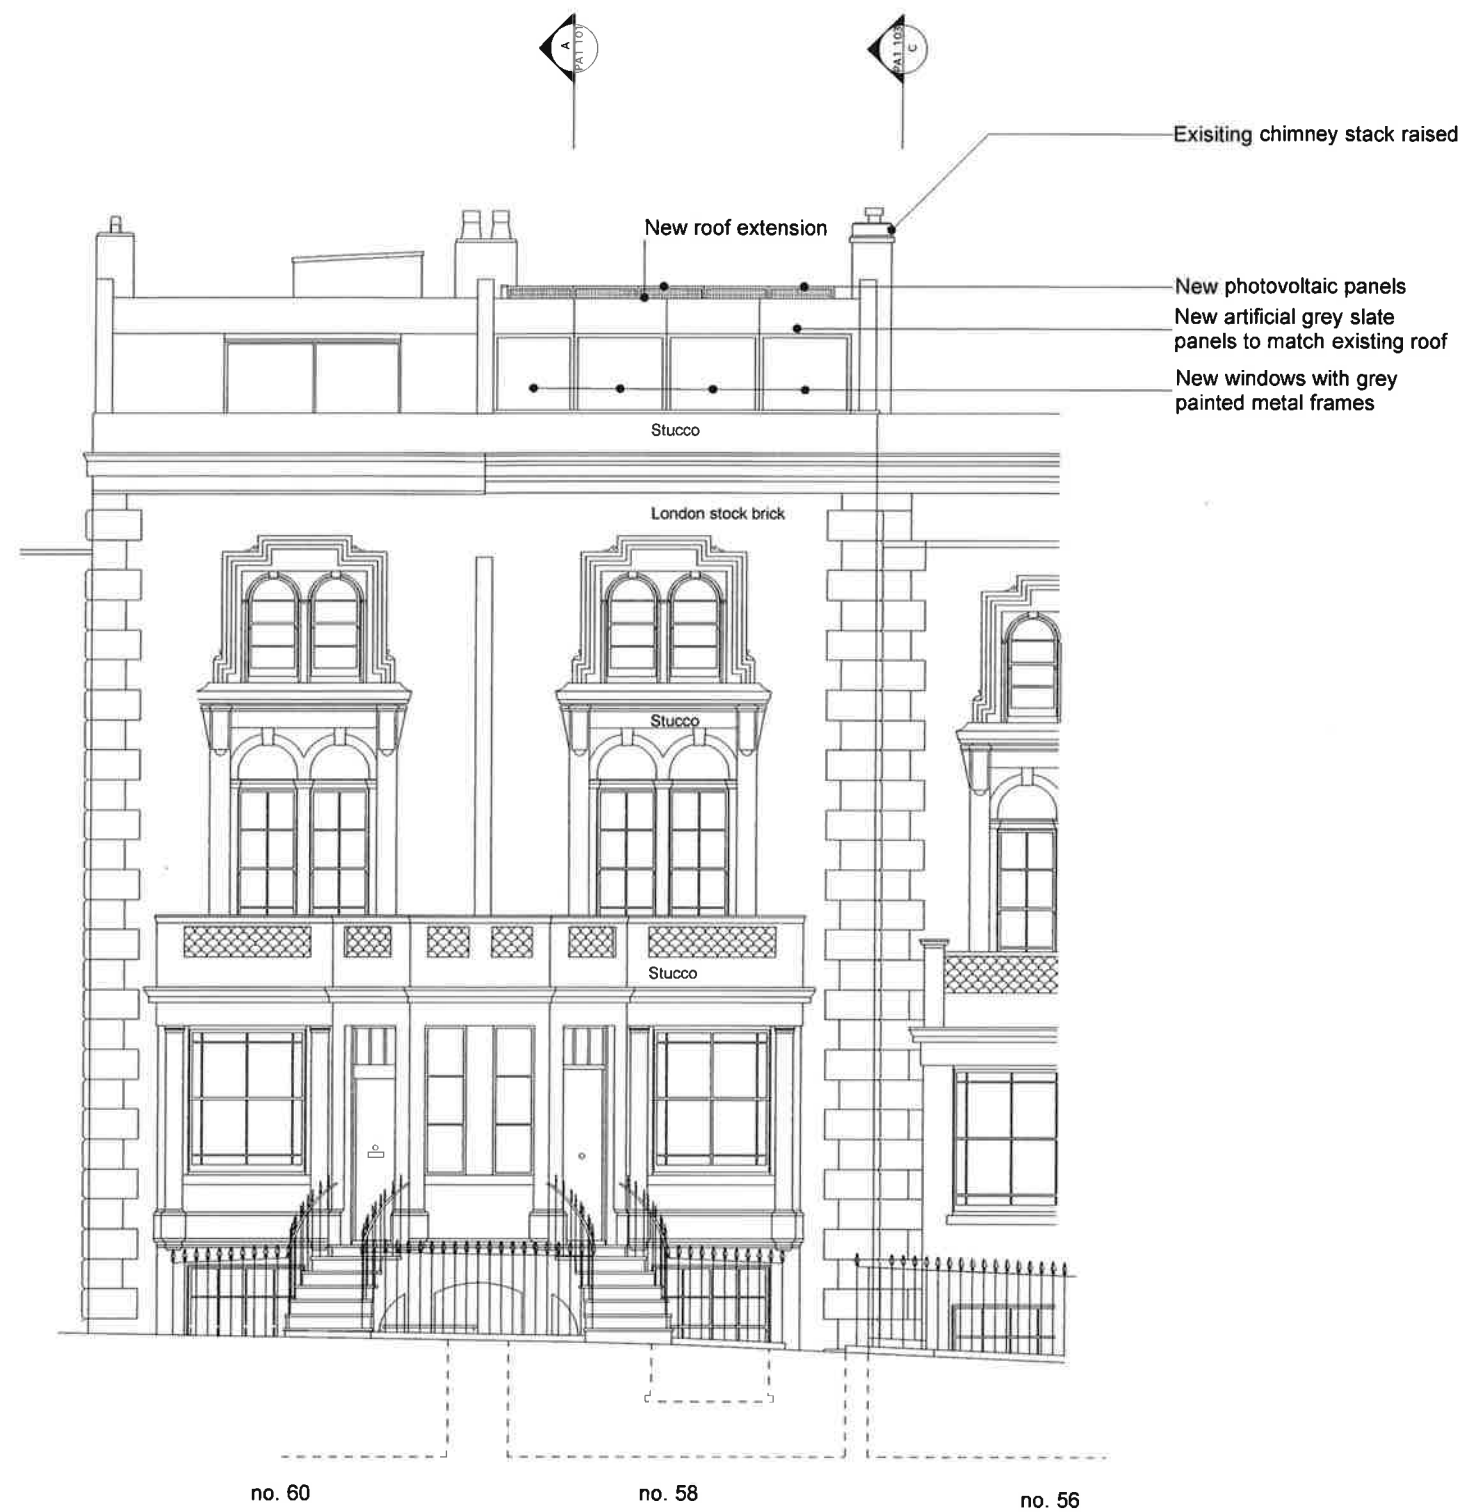

Notes

These plans and specifications prepared by Robert Dye Architects LLP as instruments of professional service shall remain the property of Robert Dye Architects LLP.

These plans may not be copied or re-used without the express written consent of Robert Dye Architects LLP. The use of these plans for construction is permitted only when specifically released for construction reference by a dated authorised signature.


These plans are project and site specific and shall only be used for their intended purpose unless otherwise permitted by written consent of Robert Dye Architects LLP.

All dimensions shown are indicative and must be double checked on site by the contractor. Any inconsistencies found must be reported to Robert Dye Architects LLP.

DO NOT SCALE FROM THE DRAWING

0 1 2 5m

| Rev | Date | Notes |
|--|-----------------|--|
| | | |
| robertdye Robert Dye Architects LLP Unit A2 Linton House 39-51 Highgate Road London NW5 1RT tel: 020 7267 9388 fax: 020 7267 9345 www.robertdye.com email: info@robertdye.com | | |
| project 58 Grafton Terrace | | project no 242 |
| drawing Proposed Front Elevation | | scale 1:100@A3 drawn by LS |
| drawing no PA1 201 | rev / | date March 2014 dwg status Planning |

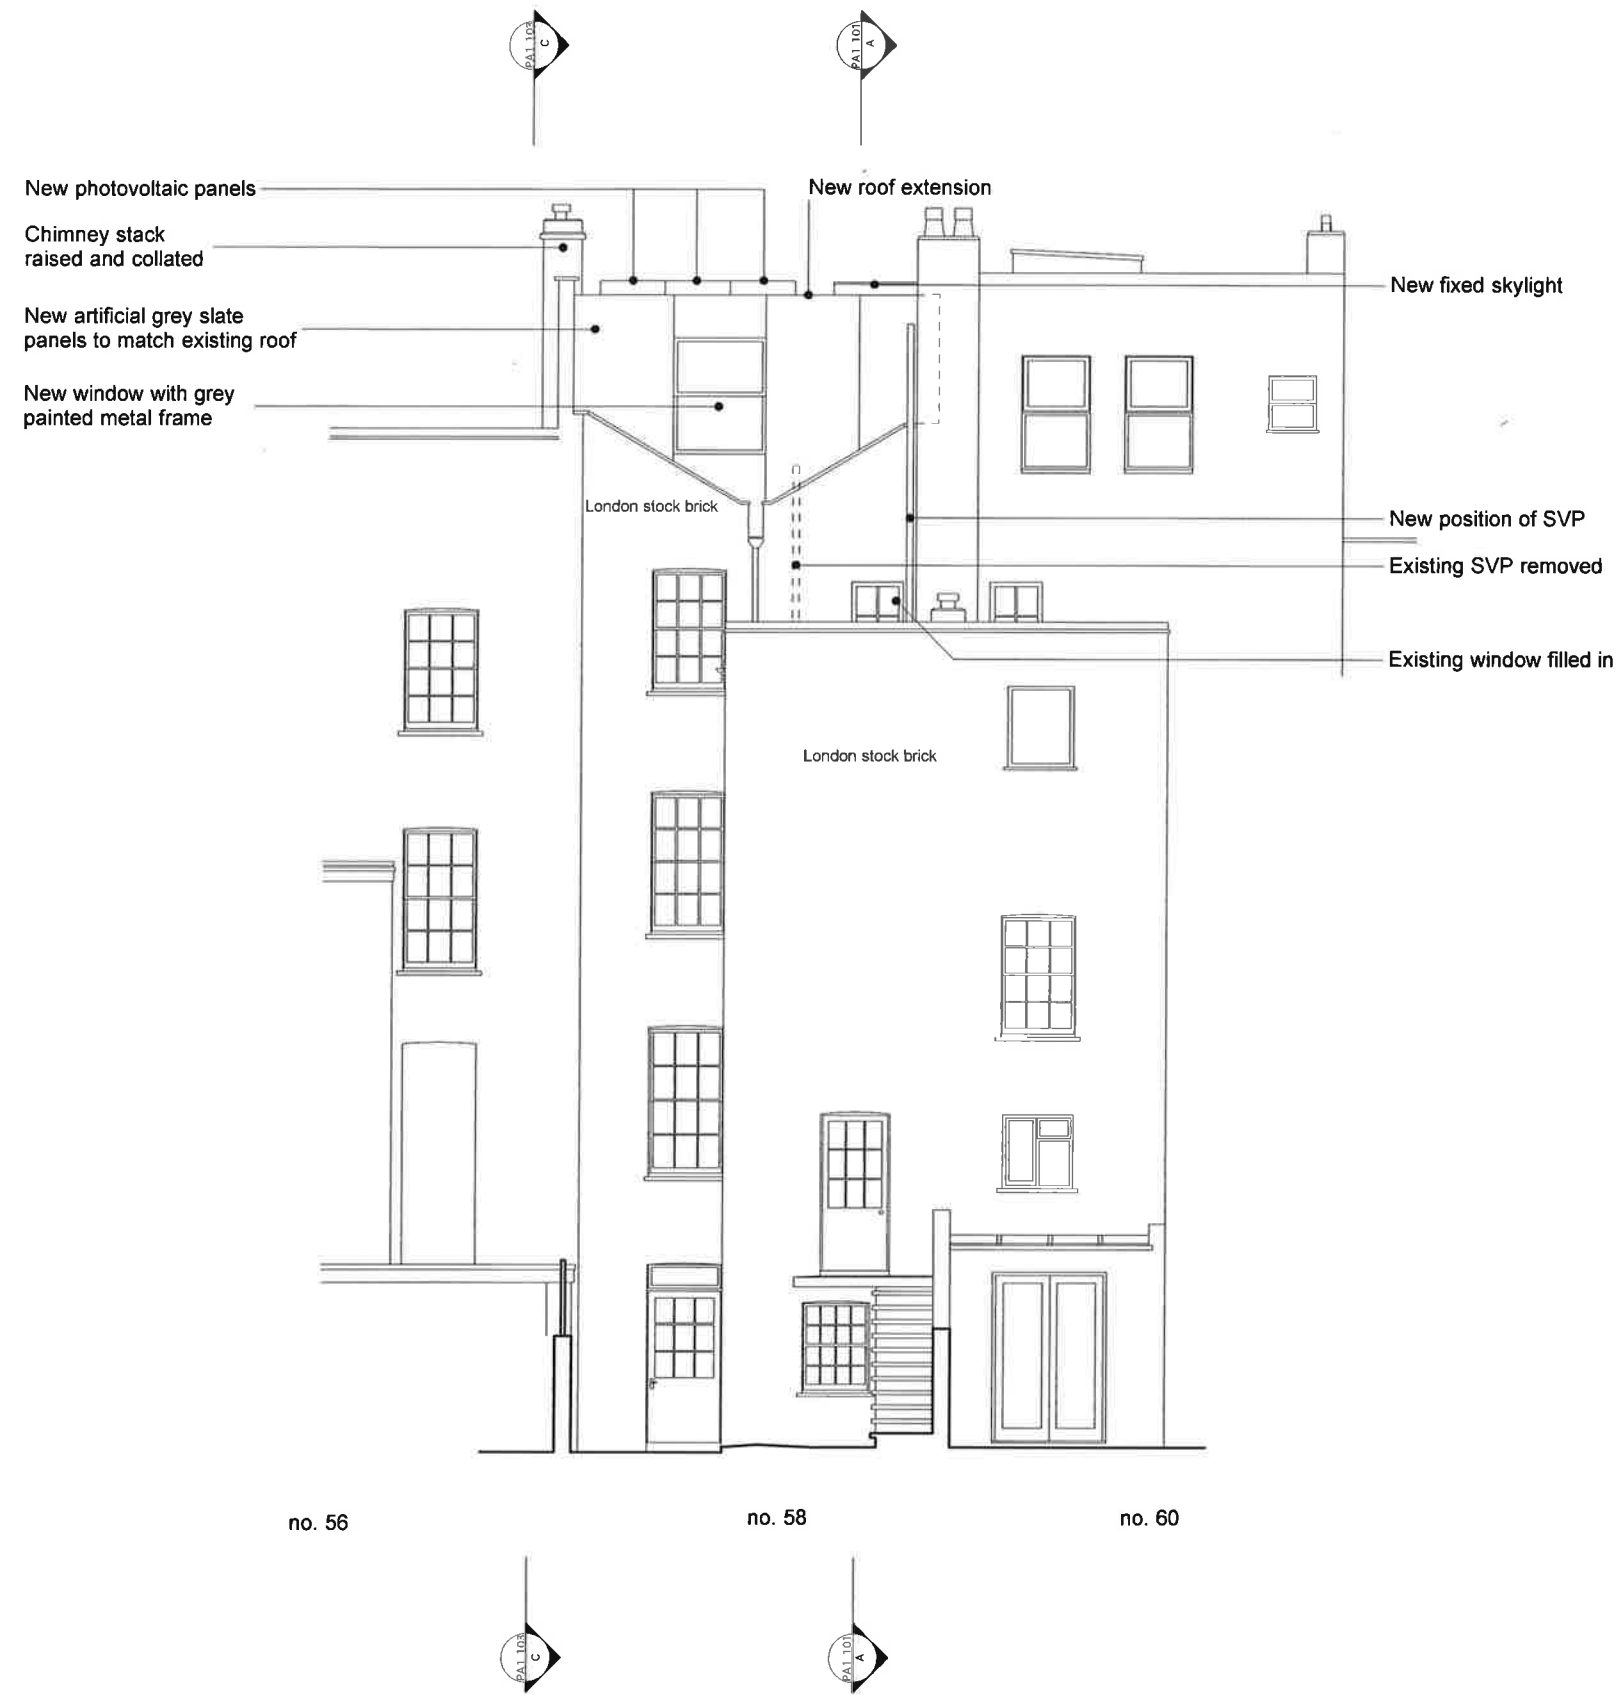

Notes

These plans and specifications prepared by Robert Dye Architects LLP as instruments of professional service shall remain the property of Robert Dye Architects LLP.

These plans may not be copied or re-used without the express written consent of Robert Dye Architects LLP. The use of these plans for construction is permitted only when specifically released for construction reference by a dated authorised signature.

These plans are project and site specific and shall only be used for their intended purpose unless otherwise permitted by written consent of Robert Dye Architects LLP.

All dimensions shown are indicative and must be double checked on site by the contractor. Any inconsistencies found must be reported to Robert Dye Architects LLP.

DO NOT SCALE FROM THE DRAWING



| Rev | Date | Notes | | | | | | | | | | | | | | | | | | | | | | | |
|-------------------------|------------|--|---------|------------|--------------------|-----|---------|-------|-------------------------|----------|----------|--|----|------------|-----|---------|---|--|------|--|------------|--|------------|--|----------|
| | | <div>robertdye</div> <div>Robert Dye Architects LLP Unit A2 Linton House 39-51 Highgate Road London NW5 1RT tel: 020 7267 9388 fax: 020 7267 9345 www.robertdye.com email: info@robertdye.com</div> | | | | | | | | | | | | | | | | | | | | | | | |
| | | <table><tr><td>project</td><td>project no</td></tr><tr><td>58 Grafton Terrace</td><td>242</td></tr><tr><td>drawing</td><td>scale</td></tr><tr><td rowspan="2">Proposed Rear Elevation</td><td>1:100@A3</td></tr><tr><td>drawn by</td></tr><tr><td></td><td>LS</td></tr><tr><td>drawing no</td><td>rev</td></tr><tr><td>PA1 202</td><td>/</td></tr><tr><td></td><td>date</td></tr><tr><td></td><td>March 2014</td></tr><tr><td></td><td>dwg status</td></tr><tr><td></td><td>Planning</td></tr></table> | project | project no | 58 Grafton Terrace | 242 | drawing | scale | Proposed Rear Elevation | 1:100@A3 | drawn by | | LS | drawing no | rev | PA1 202 | / | | date | | March 2014 | | dwg status | | Planning |
| project | project no | | | | | | | | | | | | | | | | | | | | | | | | |
| 58 Grafton Terrace | 242 | | | | | | | | | | | | | | | | | | | | | | | | |
| drawing | scale | | | | | | | | | | | | | | | | | | | | | | | | |
| Proposed Rear Elevation | 1:100@A3 | | | | | | | | | | | | | | | | | | | | | | | | |
| | drawn by | | | | | | | | | | | | | | | | | | | | | | | | |
| | LS | | | | | | | | | | | | | | | | | | | | | | | | |
| drawing no | rev | | | | | | | | | | | | | | | | | | | | | | | | |
| PA1 202 | / | | | | | | | | | | | | | | | | | | | | | | | | |
| | date | | | | | | | | | | | | | | | | | | | | | | | | |
| | March 2014 | | | | | | | | | | | | | | | | | | | | | | | | |
| | dwg status | | | | | | | | | | | | | | | | | | | | | | | | |
| | Planning | | | | | | | | | | | | | | | | | | | | | | | | |