




PROPOSED FRONT ELEVATION

35 South Hill Park

Key:

1. Zinc cladding (pre-weathered)
2. Glass sliding doors (Skyframe or Vitrocsa)
3. Wildflower meadow roof
4. Brick boundary wall rebuilt as shown
5. New brickwork to match existing
6. Glazed full height access door
7. Natural slate roof tiles

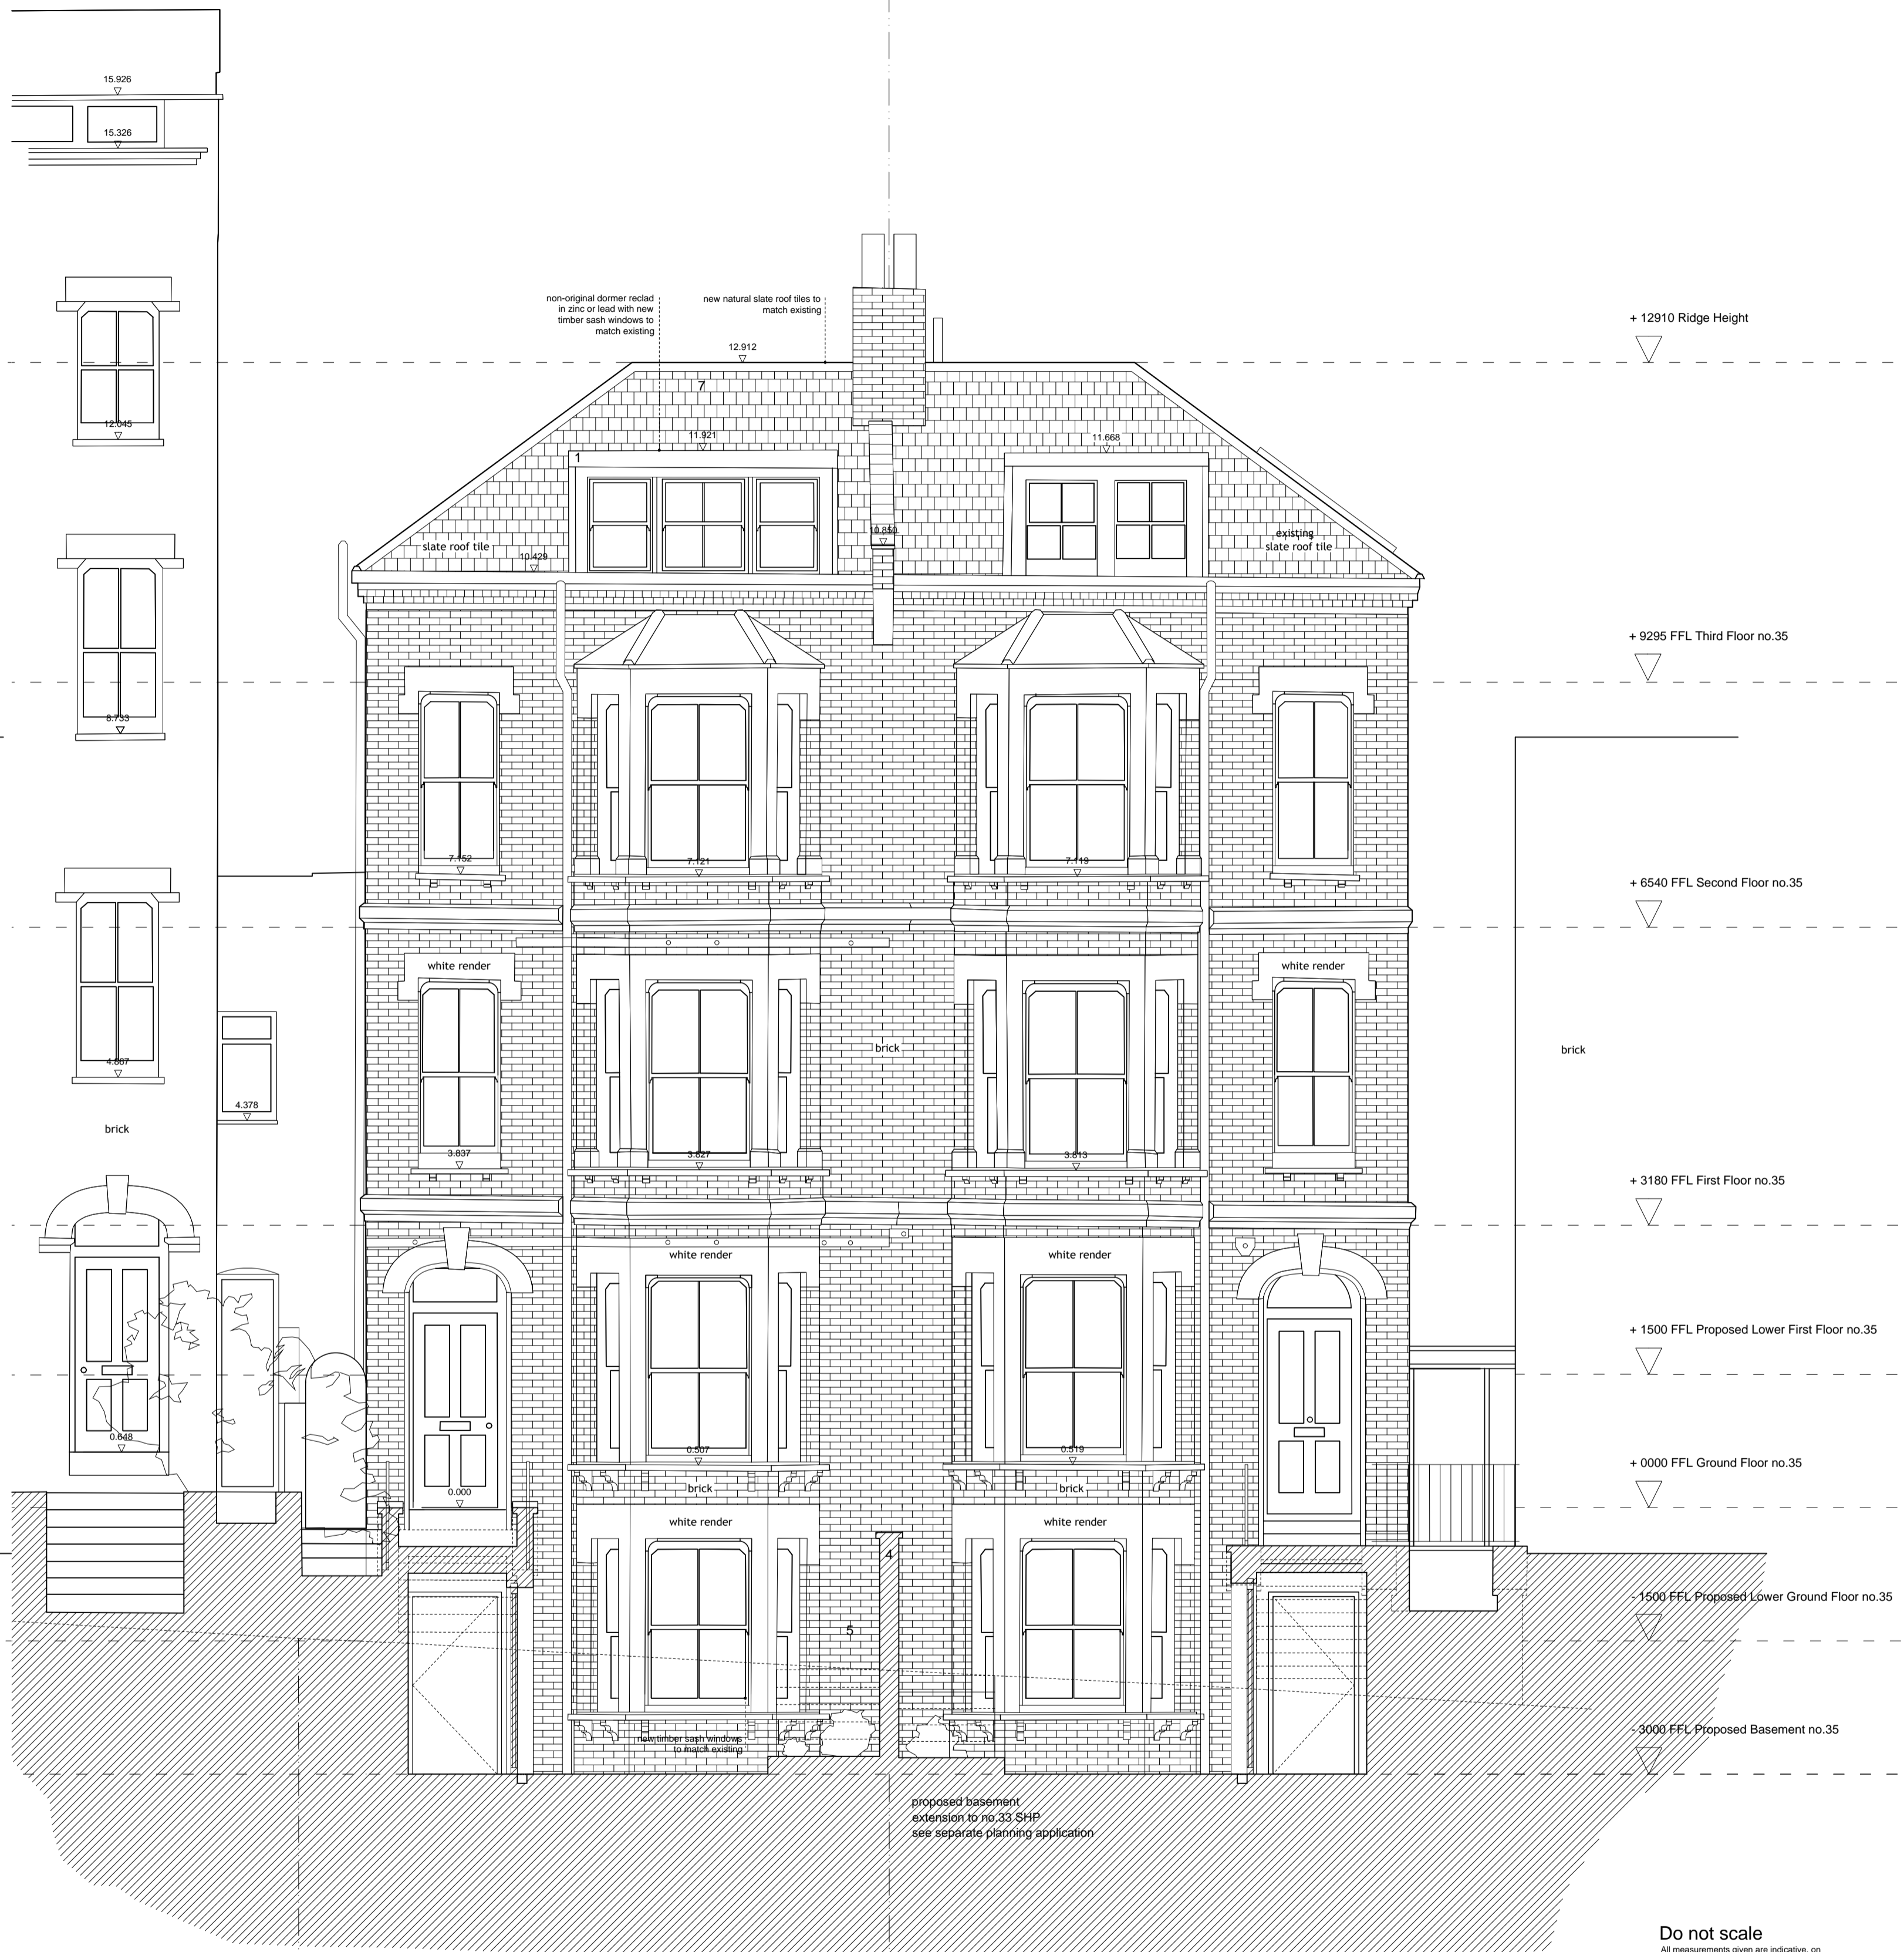


PROPOSED SECTION A-A

35 South Hill Park

Key:

1. Zinc cladding (pre-weathered)
2. Glass sliding doors (skyframe or Vitrocsa)
3. Wildflower meadow roof
4. Brick boundary wall rebuilt as shown
5. New brickwork to match existing
6. Glazed full height access door
7. Natural slate roof tiles

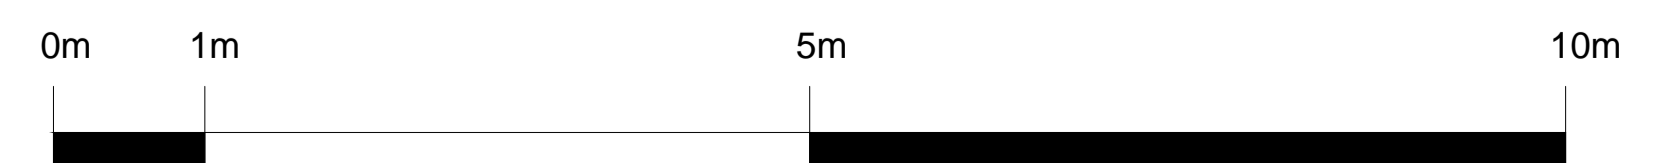

**Do not scale**  
 All measurements given are indicative, on site dimensions must be determined prior to the purchase or manufacture of any components.  
 All discrepancies between indicative dimensions given and those measured on site to be brought to architect's attention.

**David Mikhail Architects**  
 10-11 Clerkenwell Green  
 London EC1R 0DP

Project: 35 South Hill Park  
 Client: Carole & Andrew Markey

PROPOSED FRONT  
 ELEVATION & SECTION A-A  
 AL(1) 200

Scale: 1:50 @ A1 / 1:100 @ A3

Drawing Status: Date:  
 PLANNING 10/01/2014