



HOLBORN STREET

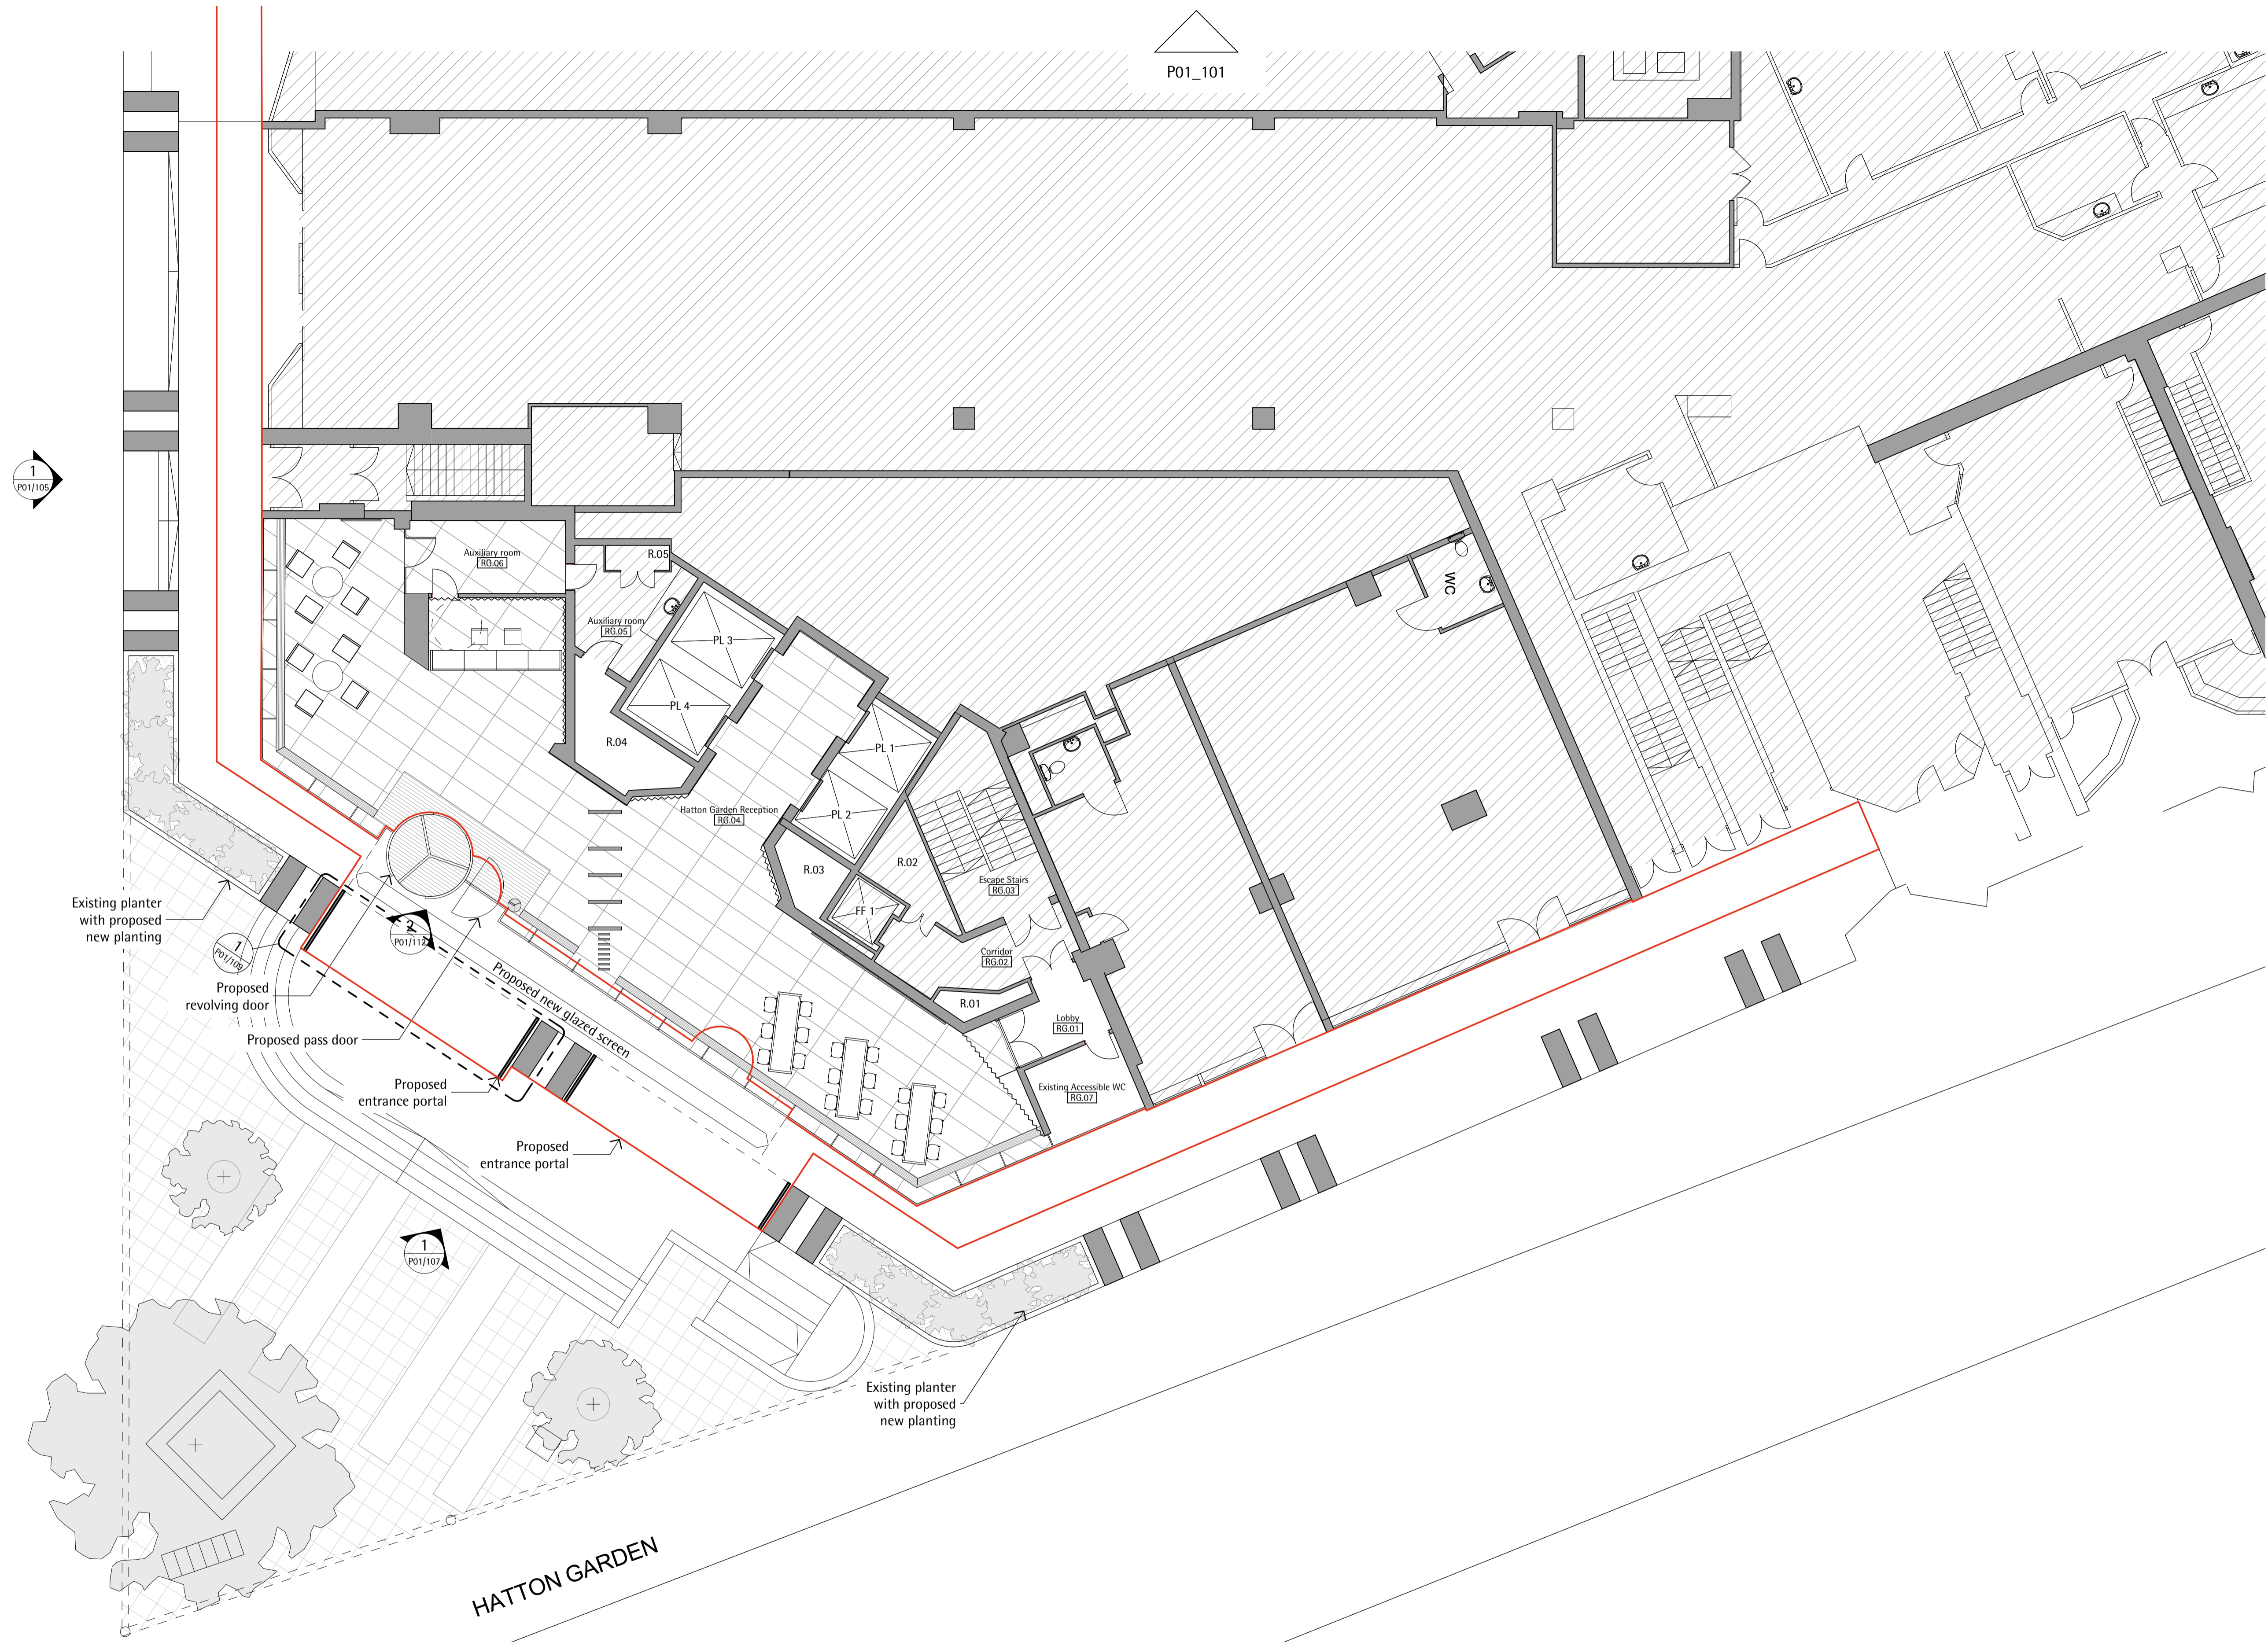

1 Proposed Ground Floor Plan - Hatton Gardens Entrance
SCALE 1:200

Notes:
Do not Scale from this drawing Use figured dimensions only
These drawings have been produced using general arrangement drawings provided by the employer.
The contractor is to validate all dimensions on site.
Existing construction is assumed from record drawings and site observations.
No investigative opening up has been undertaken and the contractor shall be responsible for verification.

Rev.	Date	Down	Description

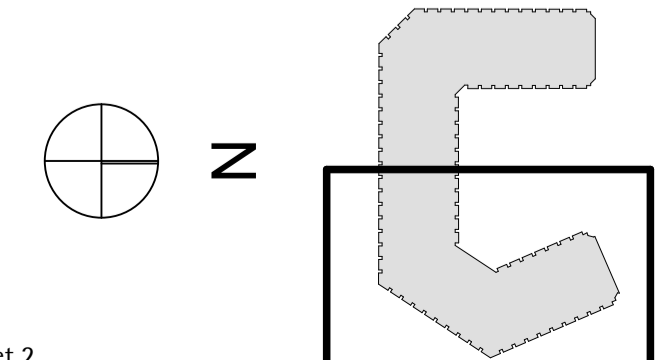

— Extent of Application

120 Holborn Investment Ltd Partnership
5 Golden Square
London W1F 9HT

120 Holborn EC1
**Proposed Ground Floor Plan
Hatton Garden**

John Robertson Architects
111 Southwark Street, London. SE1 0JF
Telephone 020 7633 5100. Facsimile 020 7620 0091

Scale(s):	Date:	Drawn:	Checked:
1:200@A3	14/02/14	IM	SW
Project No:	Drawing No:	Revision:	
1818	P01/102		