


20.0m
10.0m
5.0m
0.0m

REAR ELEVATION

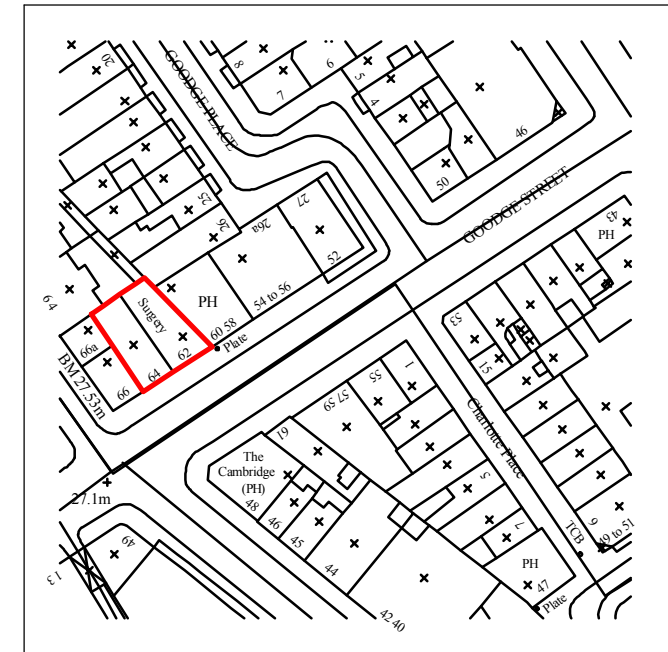

NOTES:
ALL SCALES/DIMENSIONS FOR PLANNING PURPOSES ONLY.
LOCATION PLAN @ 1:1250 SCALE & NORTH UP^.

revA	Amended	04.11.13
revB	Mansard & dormers adjusted	18.03.14

DRAWING TITLE
Rear Elevation as Proposed

ADDRESS
62-64 Goodle Street London W1

PROJECT NAME Change of Use	DATE Apr. '13
	SCALE 1:100 @ A3

CLIENT Shaftesbury Charlotte Street Ltd	DRAWING NO. 20215-P08 revB
---	--------------------------------------



1 SANDWICH STREET
LONDON WC1H 9PF
Tel: (020) 7391 7100 Fax: (020) 7391 7121