




PROPOSED REAR ELEVATION  
SCALE 1:100


0m 2.5m 5m




PROPOSED FRONT ELEVATION  
SCALE 1:100

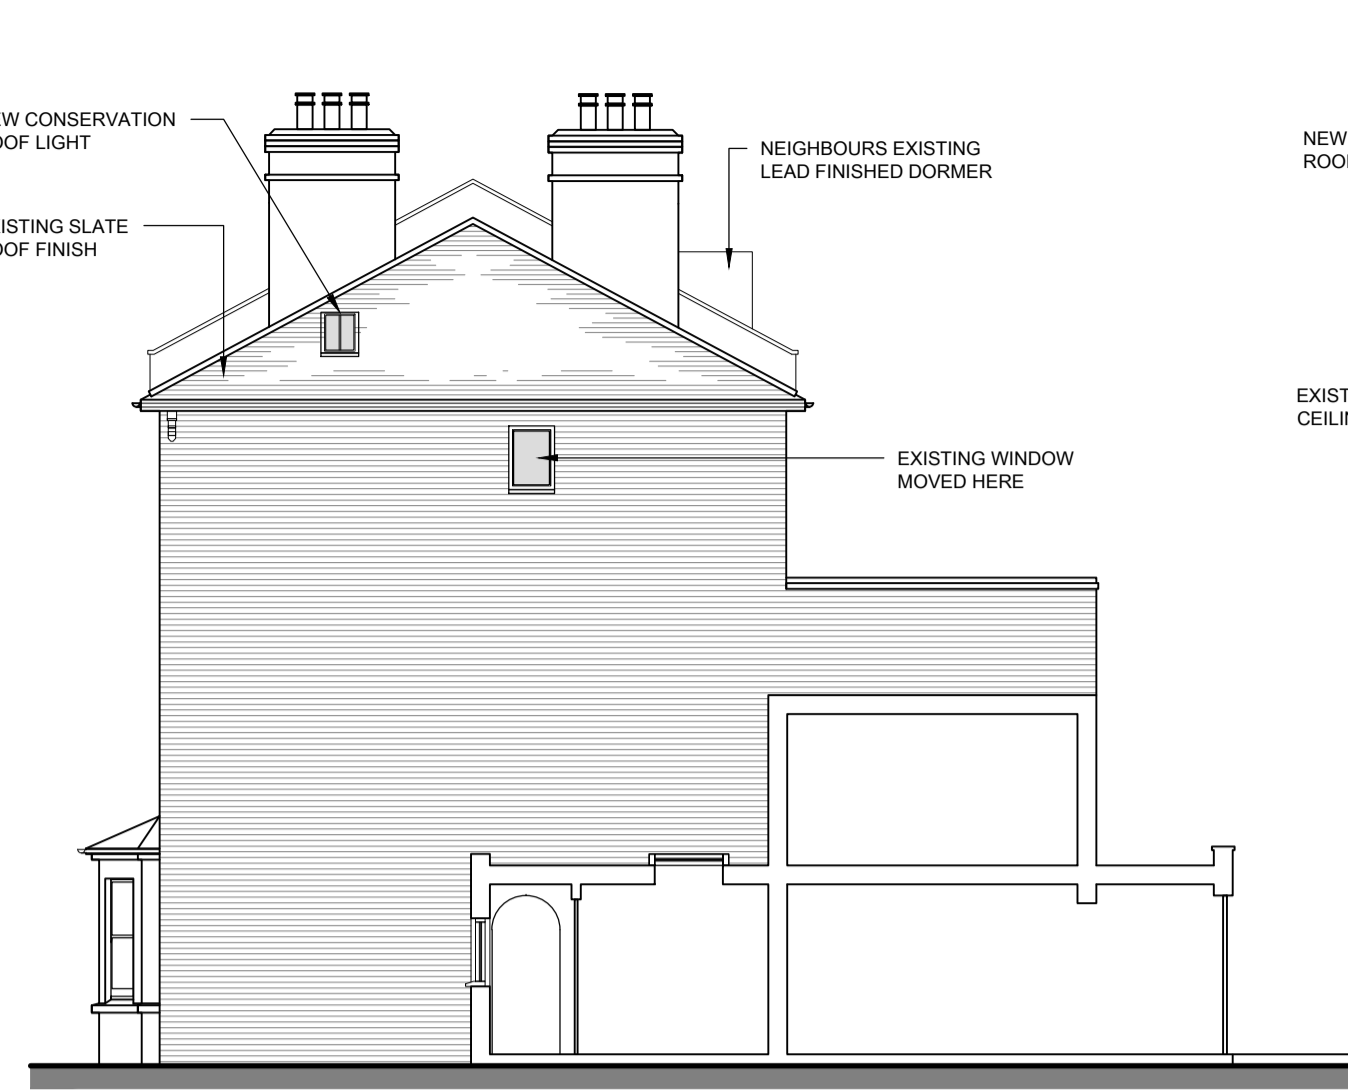

PROPOSED SIDE ELEVATION  
SCALE 1:100

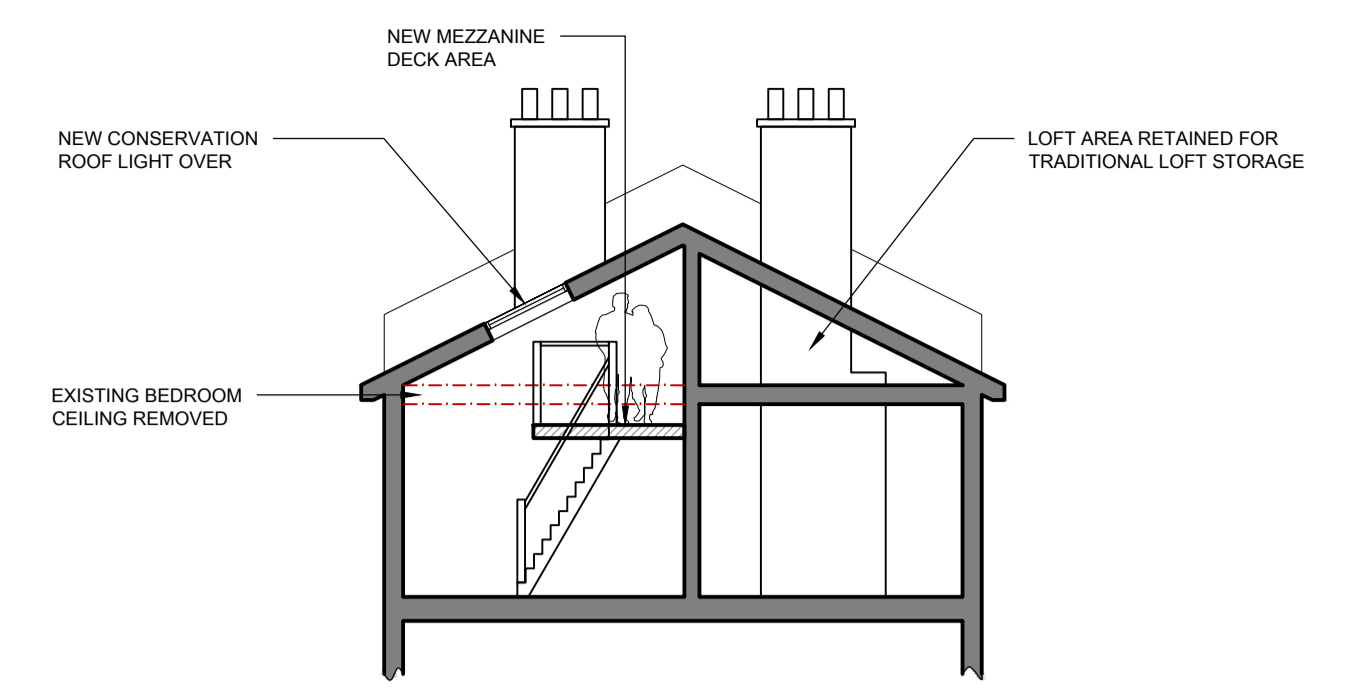


INDICATIVE BEDROOM SECTION  
SCALE 1:100

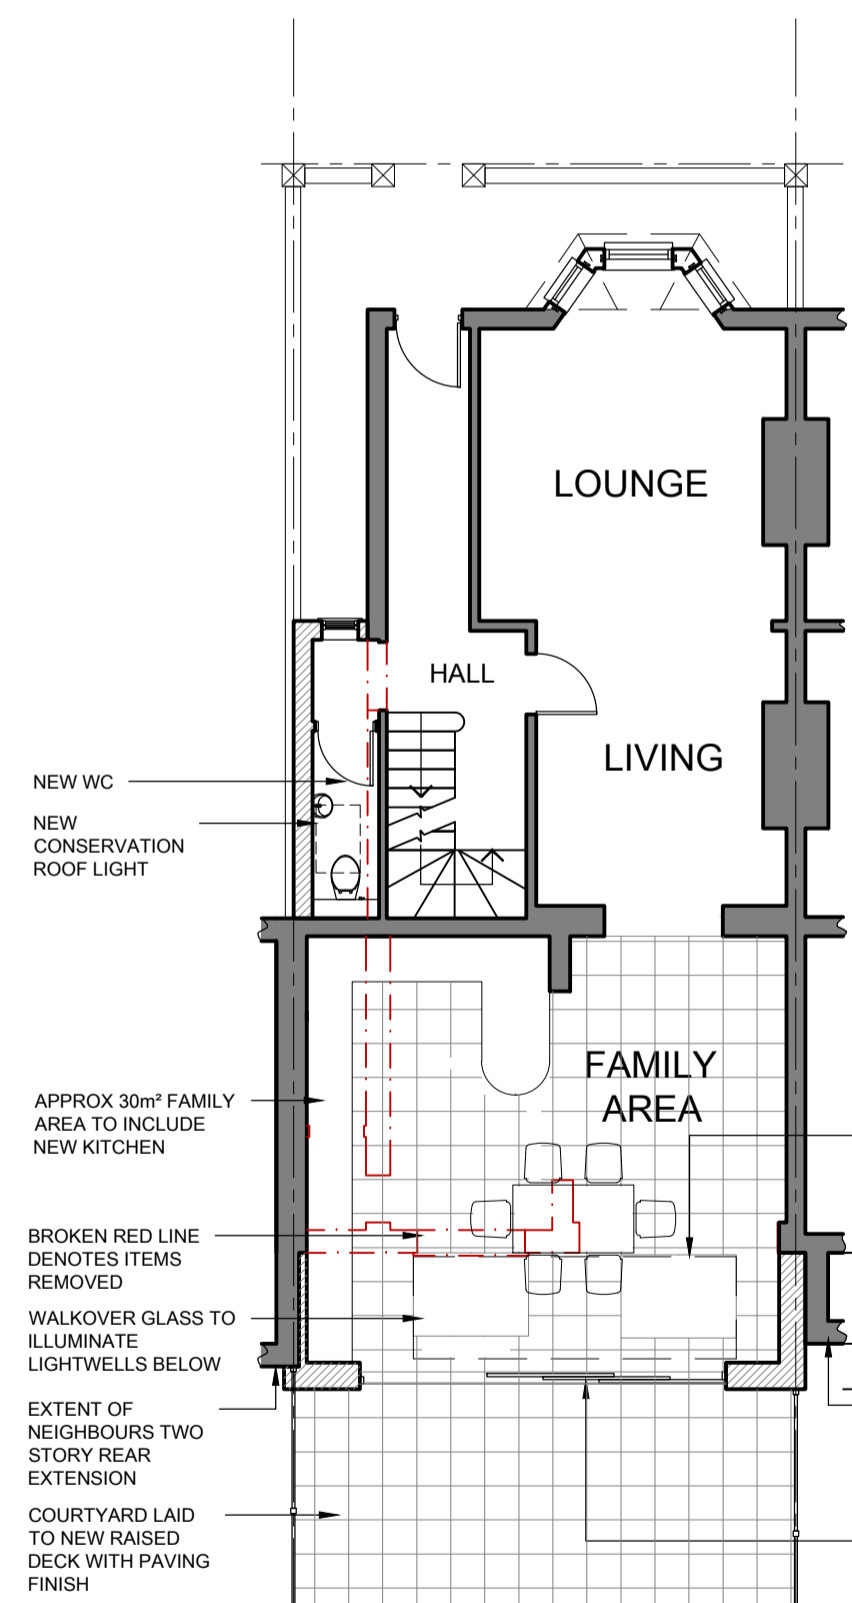


PROPOSED GROUND FLOOR PLAN  
SCALE 1:100


0m 2.5m 5m

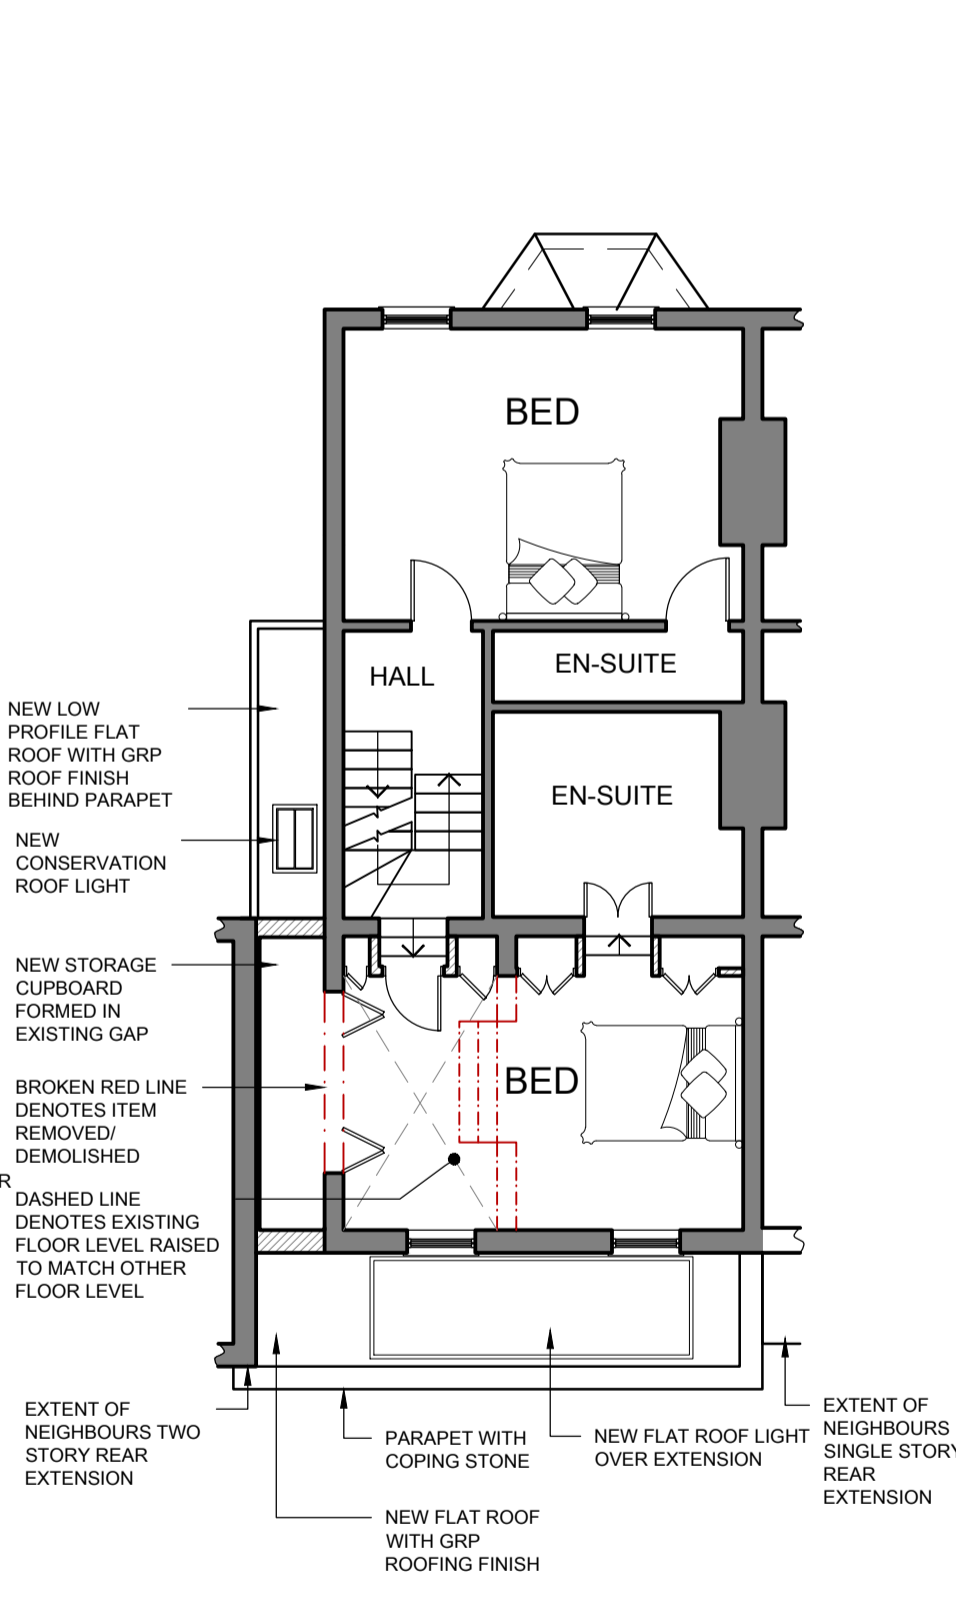


PROPOSED FIRST FLOOR PLAN  
SCALE 1:100

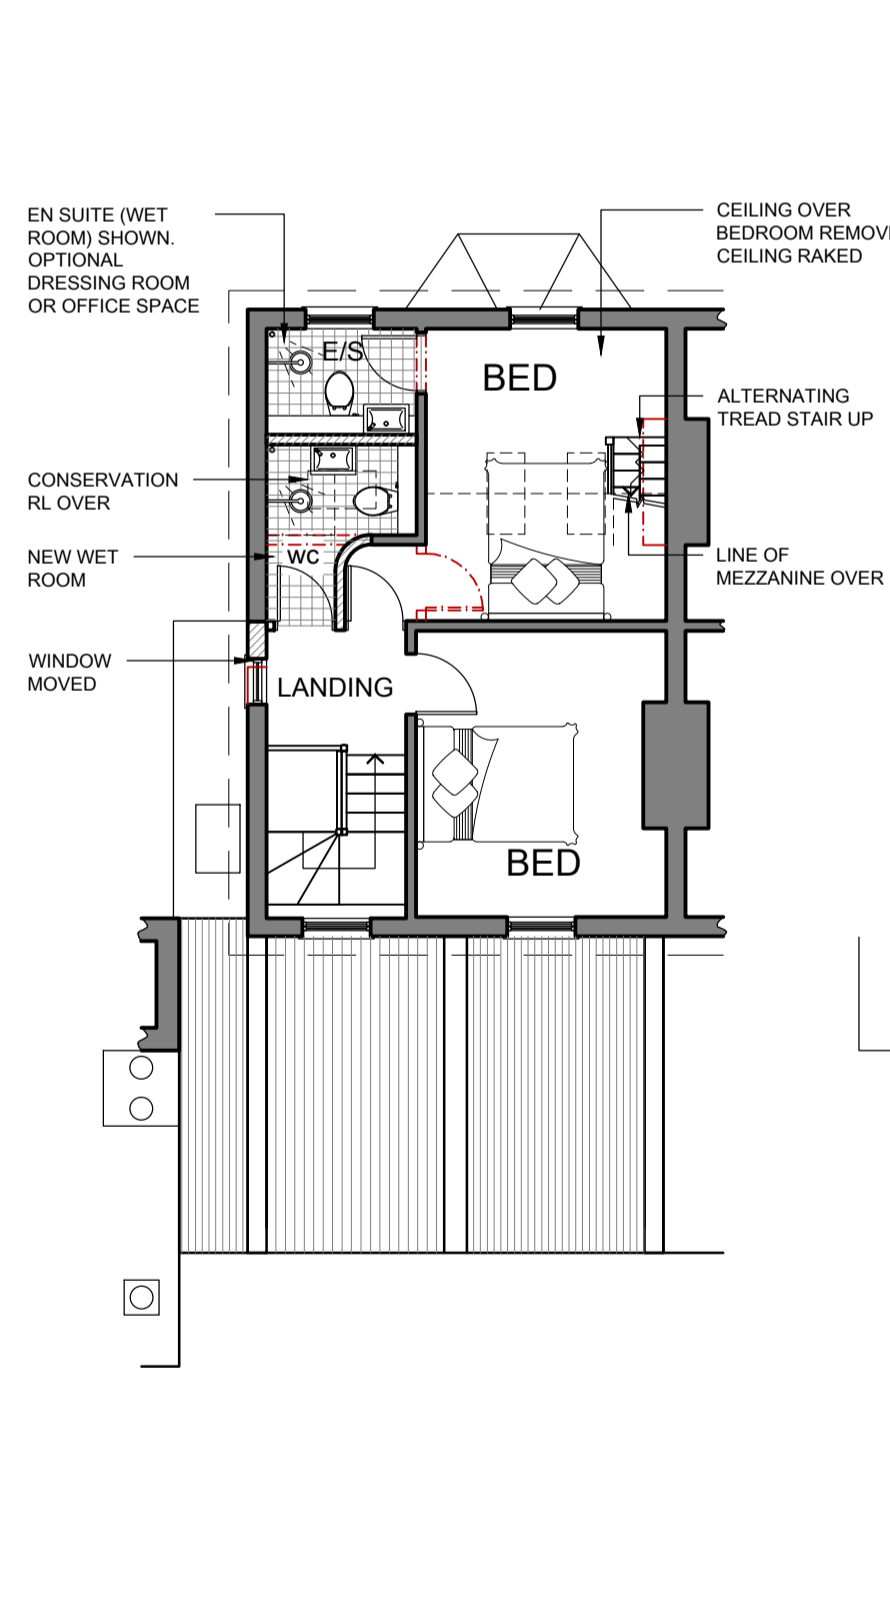


PROPOSED SECOND FLOOR PLAN  
SCALE 1:100

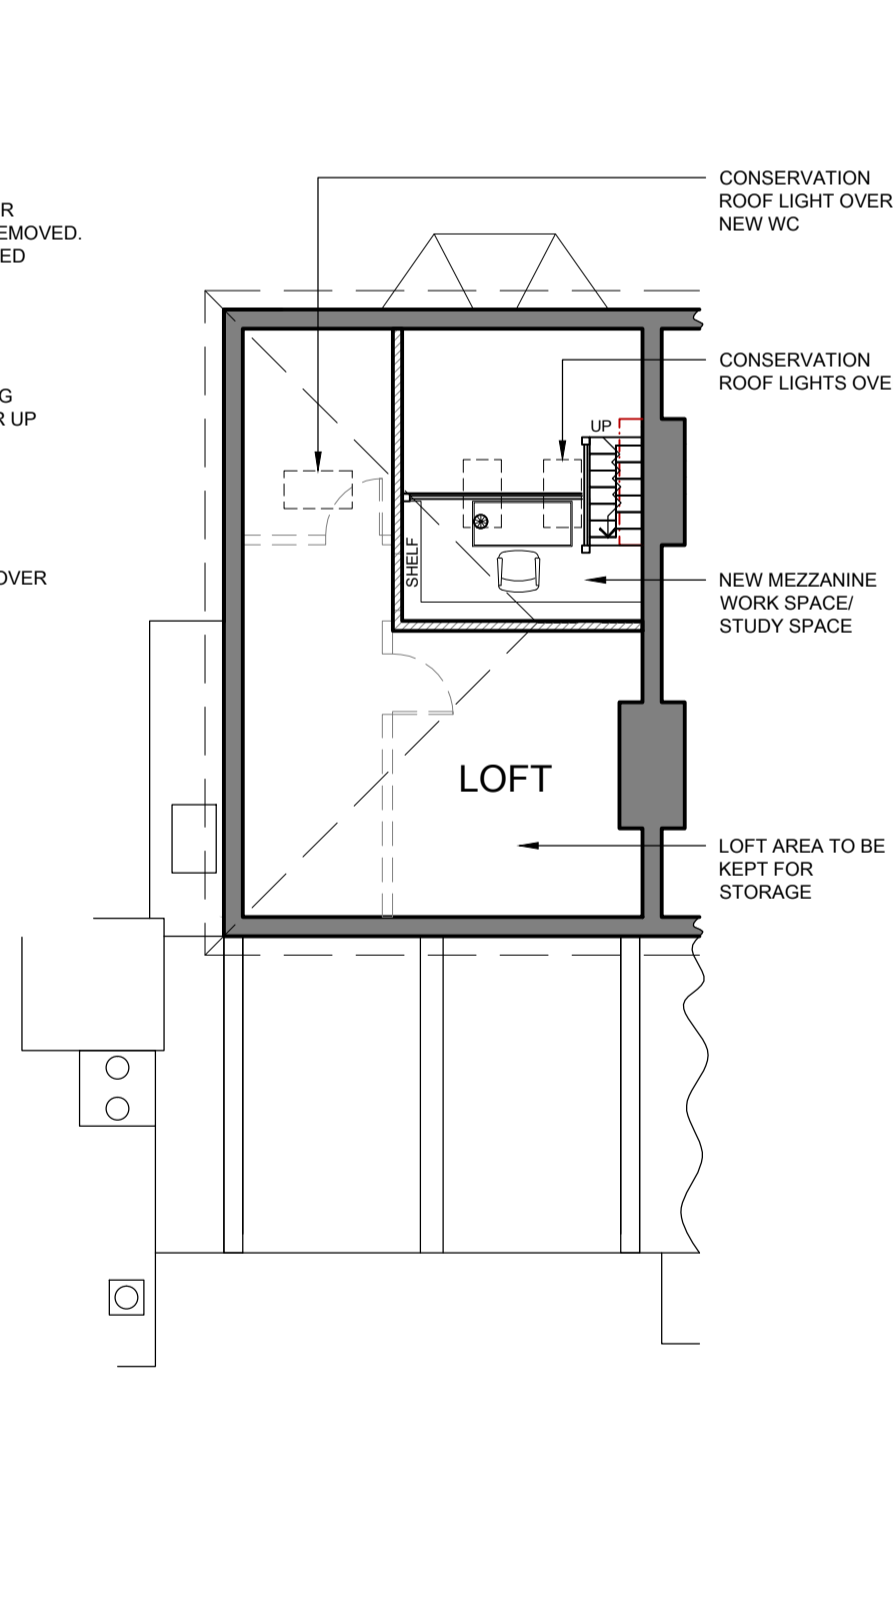

PROPOSED LOFT PLAN  
SCALE 1:100

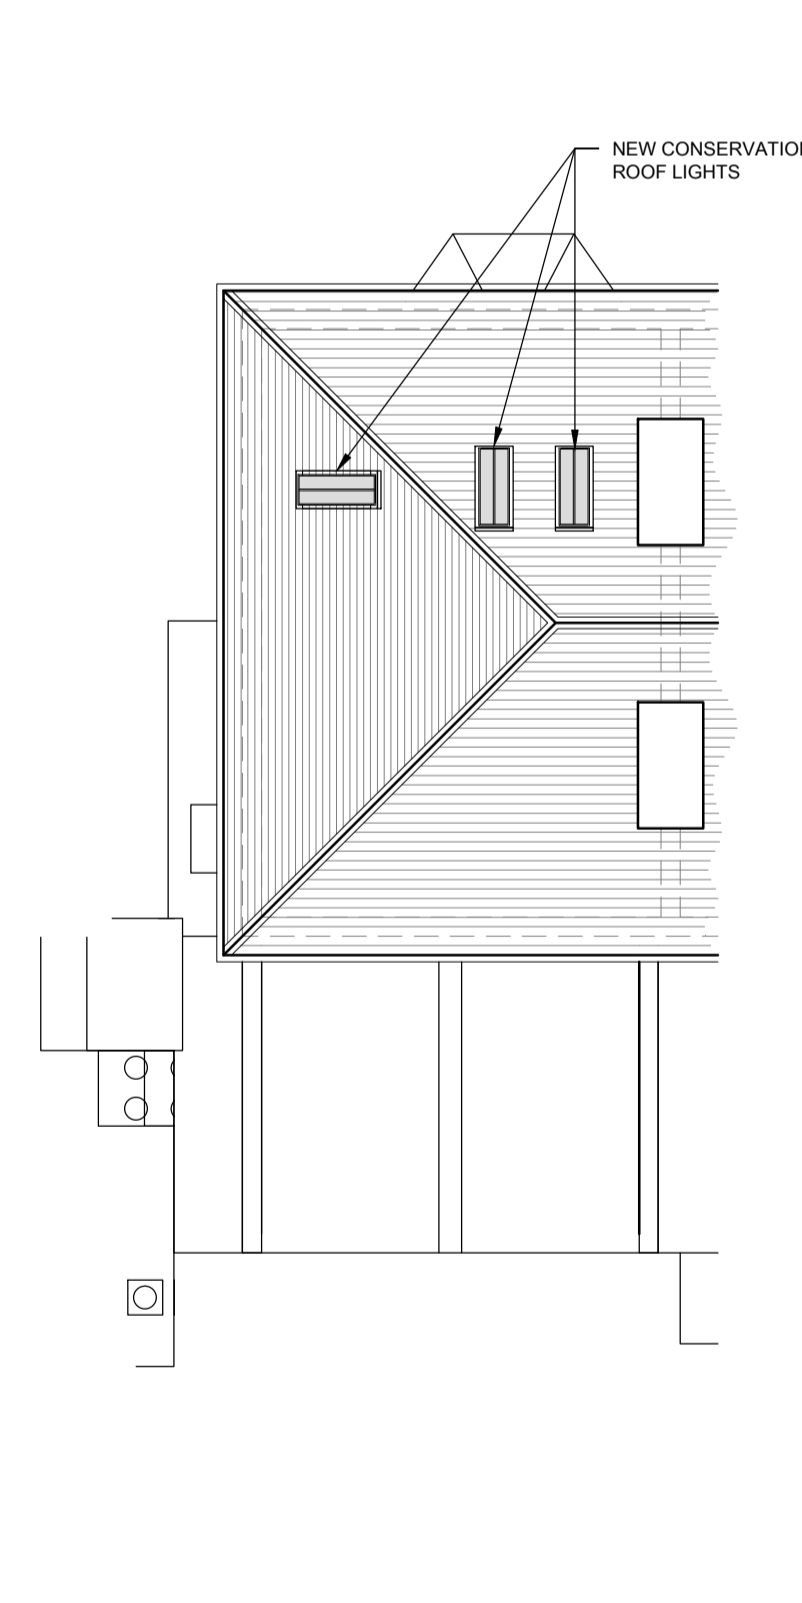

PROPOSED ROOF PLAN  
SCALE 1:100

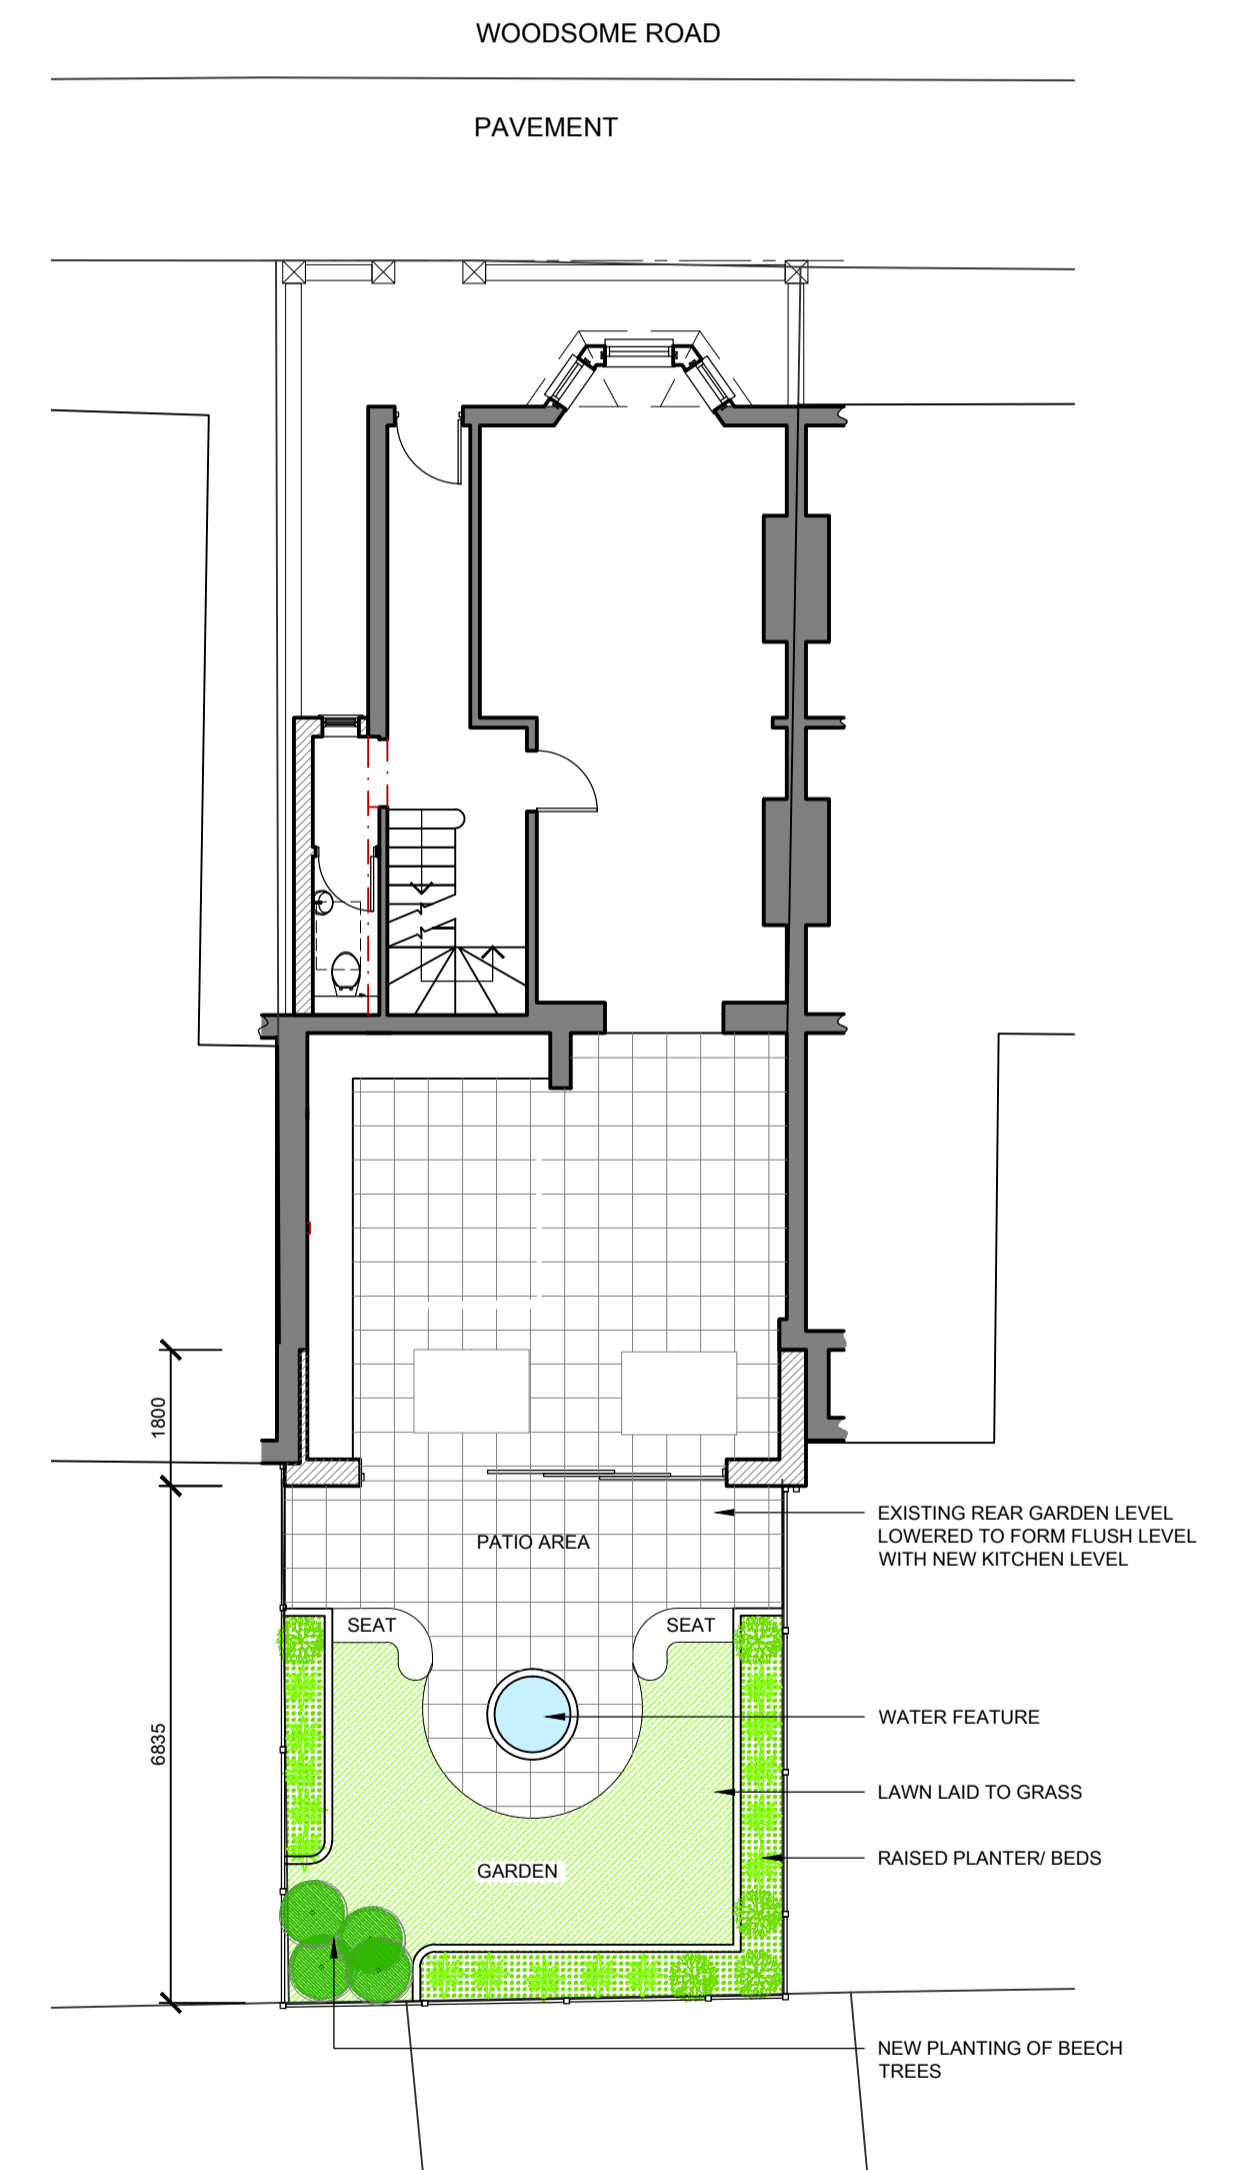

PROPOSED SITE PLAN  
SCALE 1:100

0m 2.5m 5m

Rev	Date	Revisions
B	25/02/14	ISSUED FOR PLANNING
A	24/02/14	2ND FLOOR BEDROOM MEZZ ADDED

© copyright  
  
Westall Walker Associates  
DESIGN AND BUILD STUDIO  
PO BOX 21 HASTINGS TN34 3WD  
TEL/FAX: 01424 717550 MOB: 07713 157167

Client  
Mr & Mrs S Carlisle  
Job Title  
10 WOODSOME ROAD  
LONDON  
NW5 1RY

Drawing Title  
**PROPOSED FLOOR PLANS ELEVATIONS AND SITE PLANS**

Scale  
AS SHOWN @ (A1)  
Date  
10-Mar-14  
Drawn By  
SWG  
Drawing No  
430-11-B