

Rev **P1** Date **23.01.14** Note **Planning**

Services

Structures

Client **Mohsen & Ehsan Ghorani**

Project title **66 Malden Road, Flat C**

Drawing Title **Proposed First Floor Plan**

Scale @ A3

Project No. 215	Drawing no. 1110	Revision P1
---------------------------	----------------------------	-----------------------

Status Planning	Date of Issue 23.01.14
---------------------------	----------------------------------




Clive Sall Architecture Ltd.

2 Providence Yard
Ezra Street
London E2 7RJ

Copyright CLIVE SALL ARCHITECTURE LTD



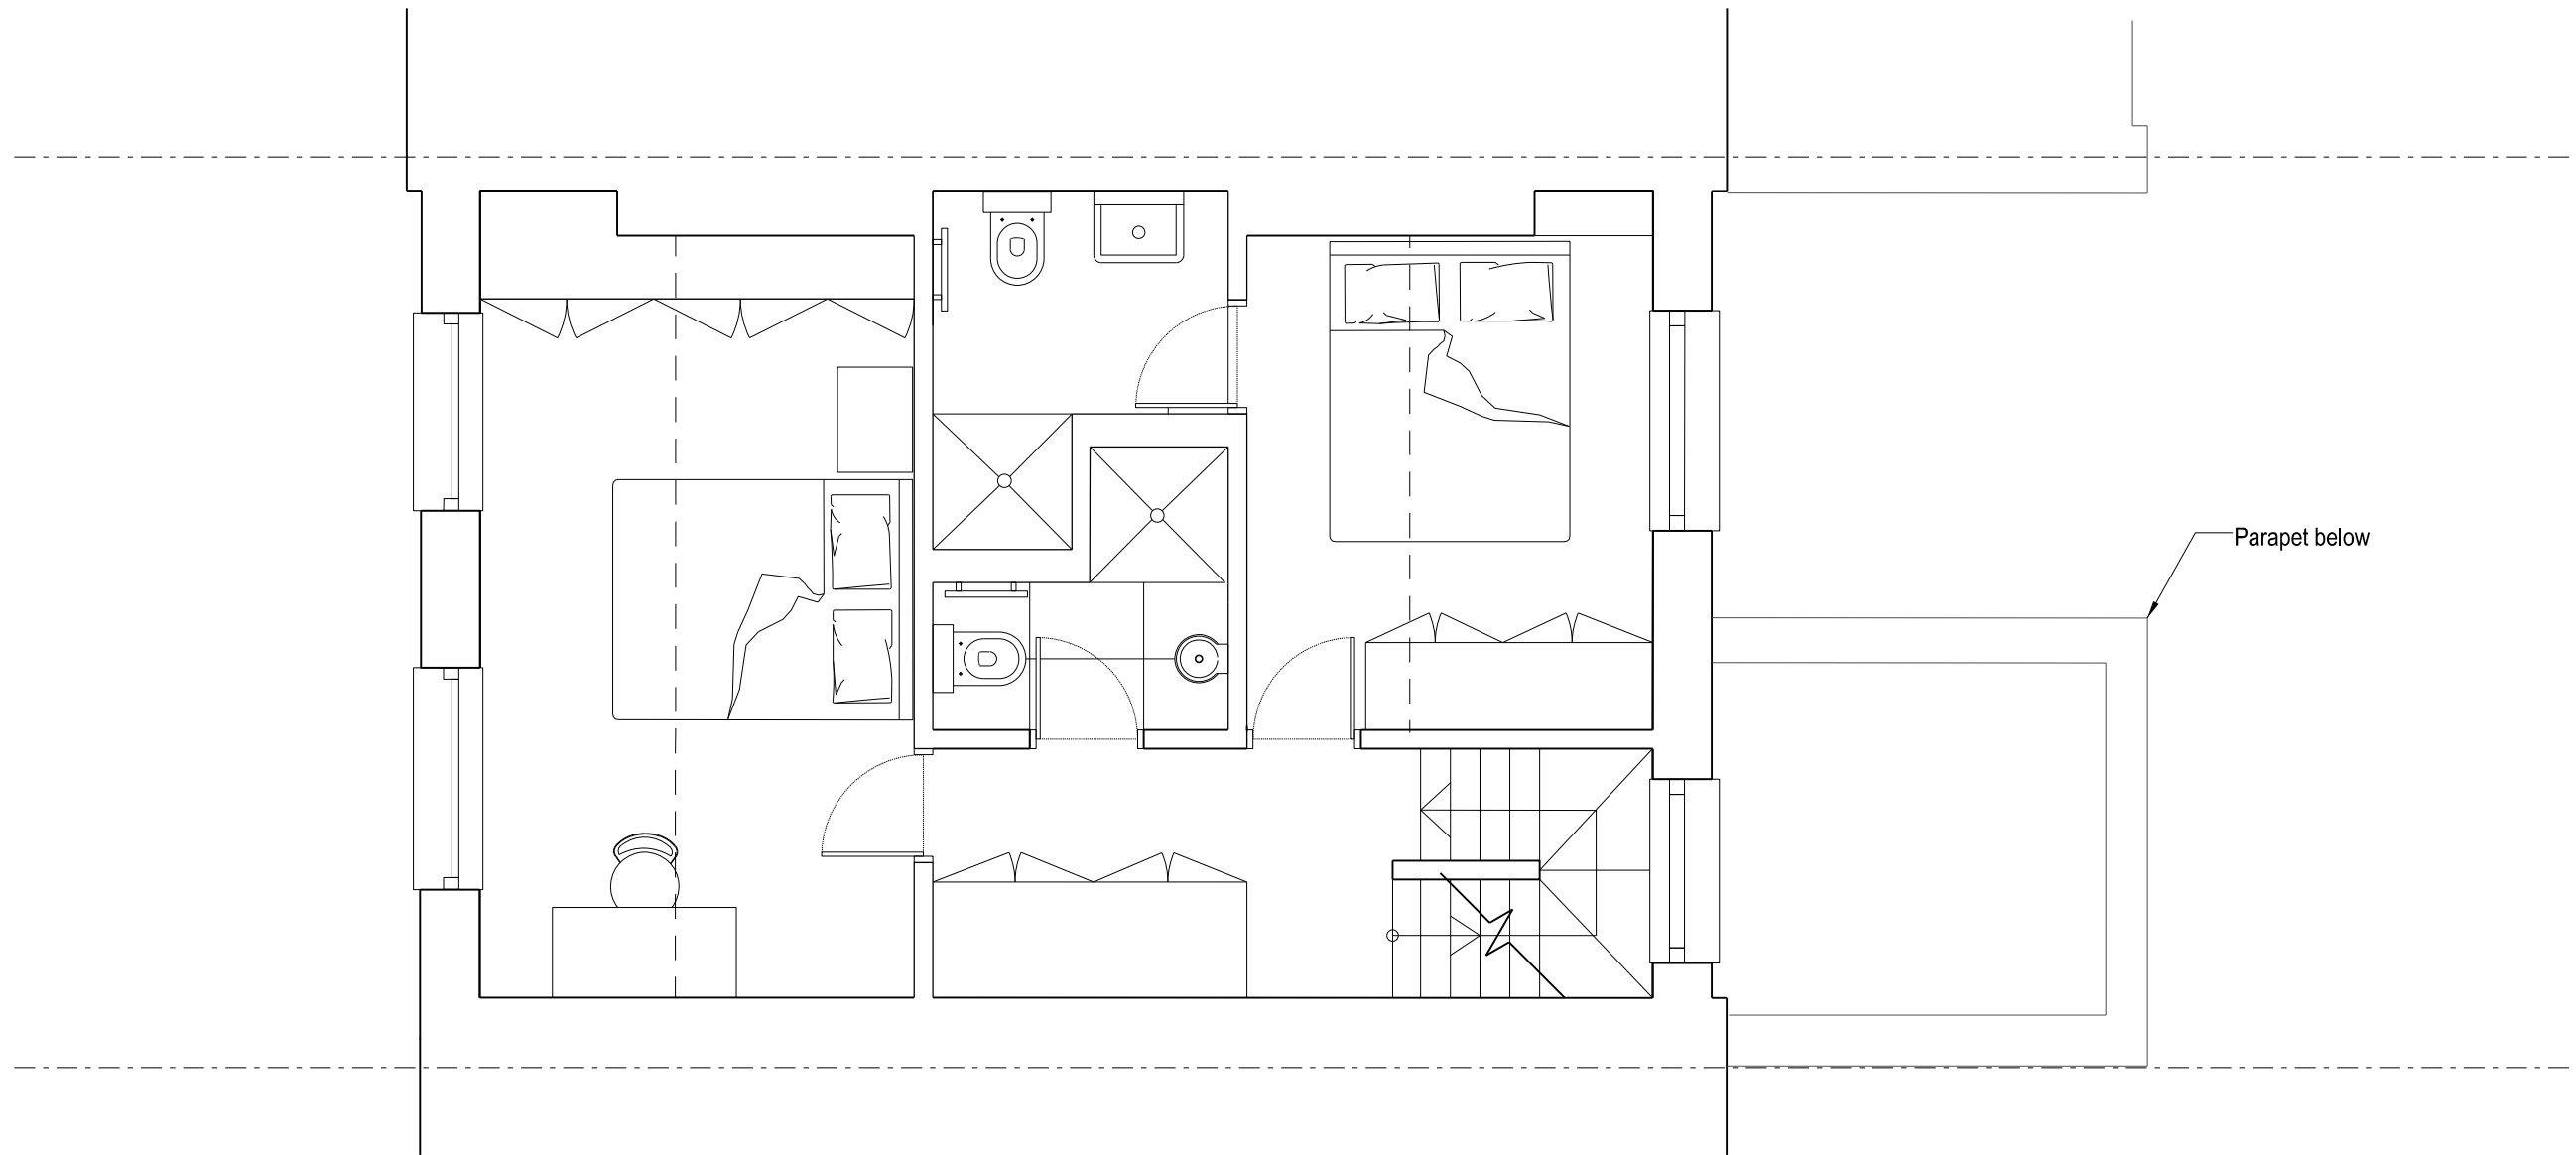

Rev **P1** Date **23.01.14** Note **Planning**

Services

Structures

Client

Mohsen & Ehsan Ghorani

Project title
66 Malden Road, Flat C

Drawing Title
Proposed Second Floor Plan

Scale @ A3

Project No. 215	Drawing no. 1111	Revision P1
---------------------------	----------------------------	-----------------------

Status Planning	Date of Issue 23.01.14
---------------------------	----------------------------------




Clive Sall Architecture Ltd.

2 Providence Yard
Ezra Street
London E2 7RJ

Copyright CLIVE SALL ARCHITECTURE LTD



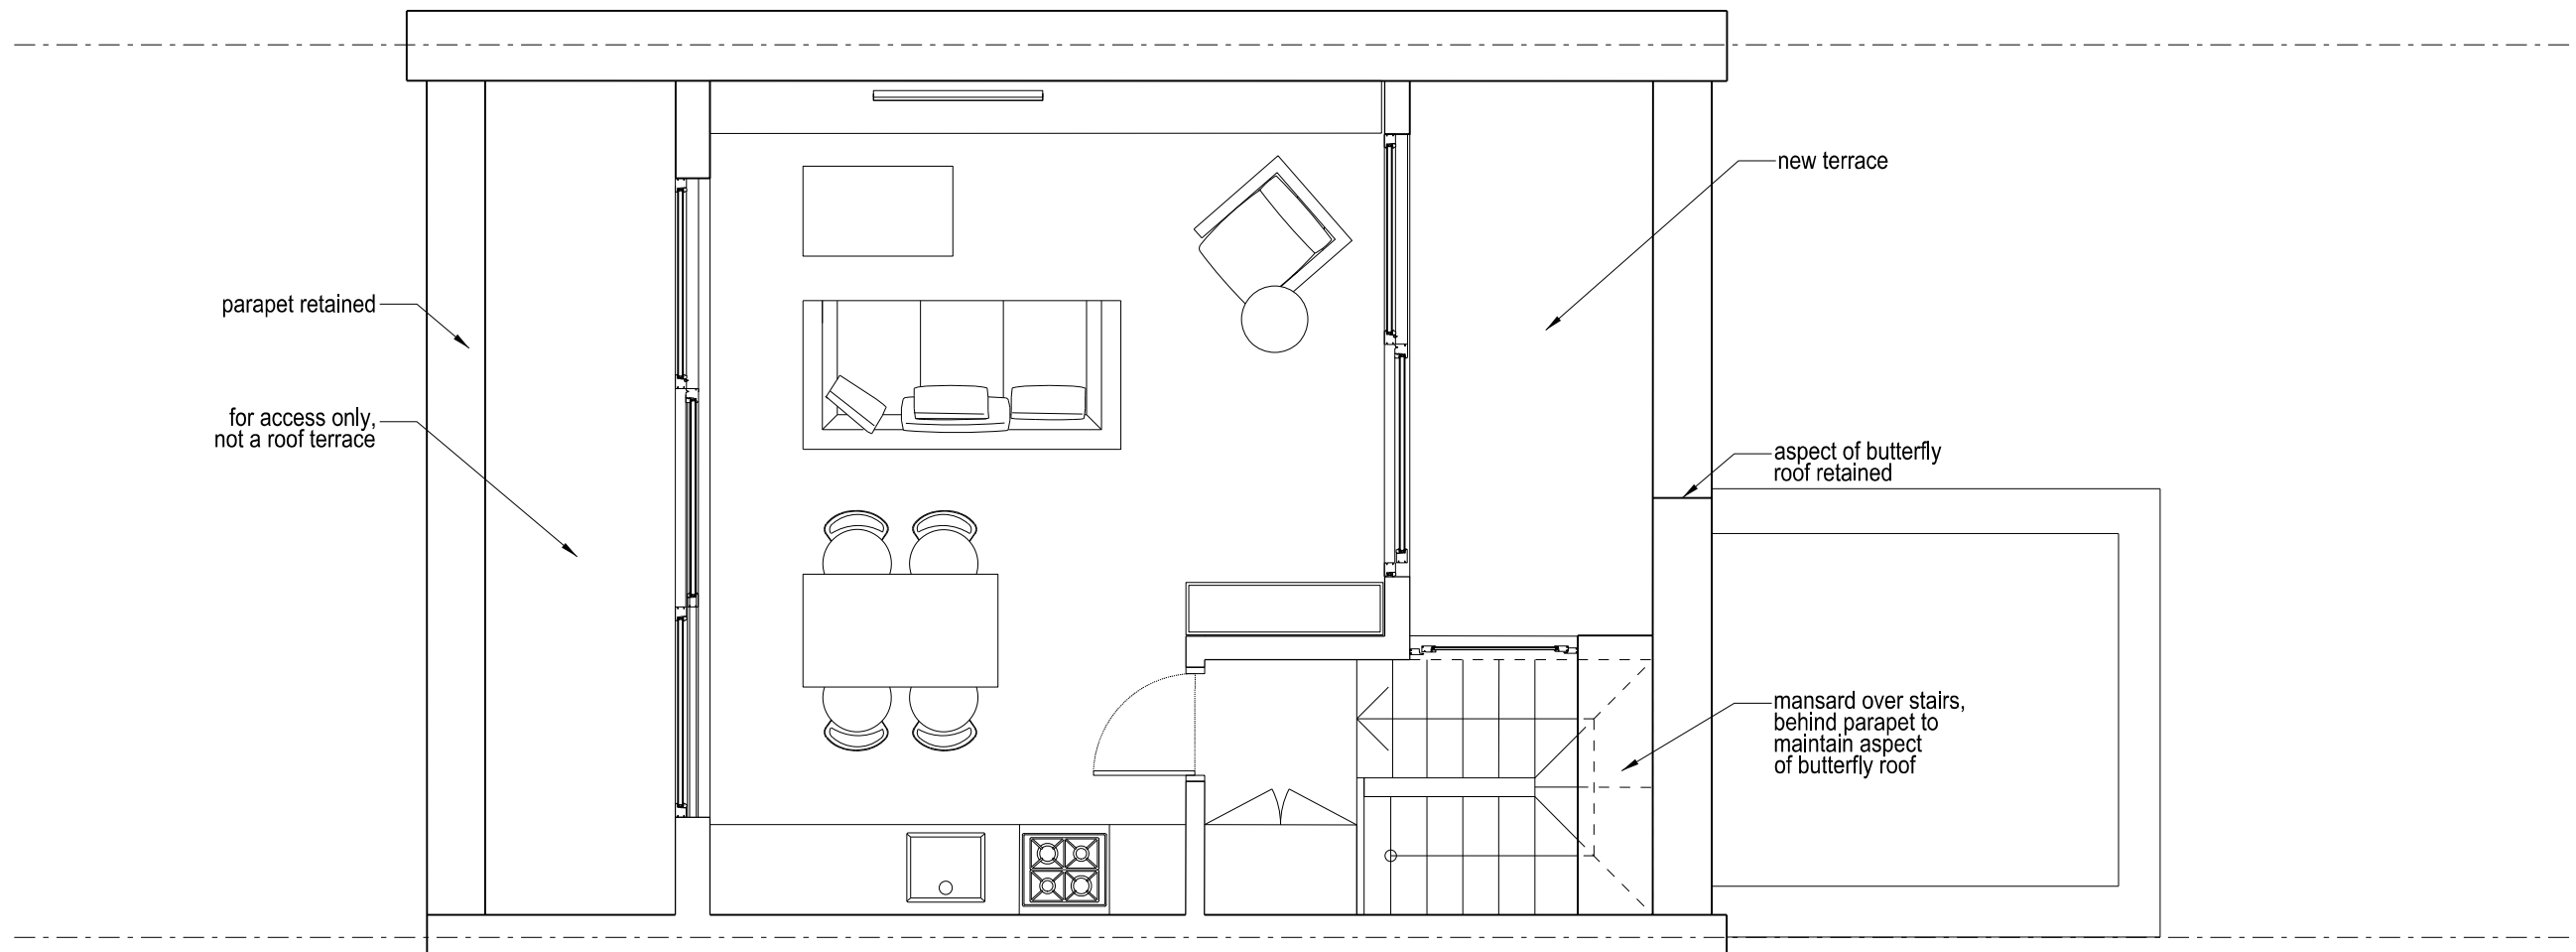

Rev **P1** Date **23.01.14** Note **Planning**

Services

Structures

Client **Mohsen & Ehsan Ghorani**

Project title **66 Malden Road, Flat C**

Drawing Title **Proposed Second Floor Plan**

Scale @ A3

Project No.	Drawing no.	Revision
215	1112	P1

Status	Date of Issue
Planning	23.01.14




Clive Sall Architecture Ltd.

2 Providence Yard
Esra Street
London E2 7RJ

Copyright CLIVE SALL ARCHITECTURE LTD



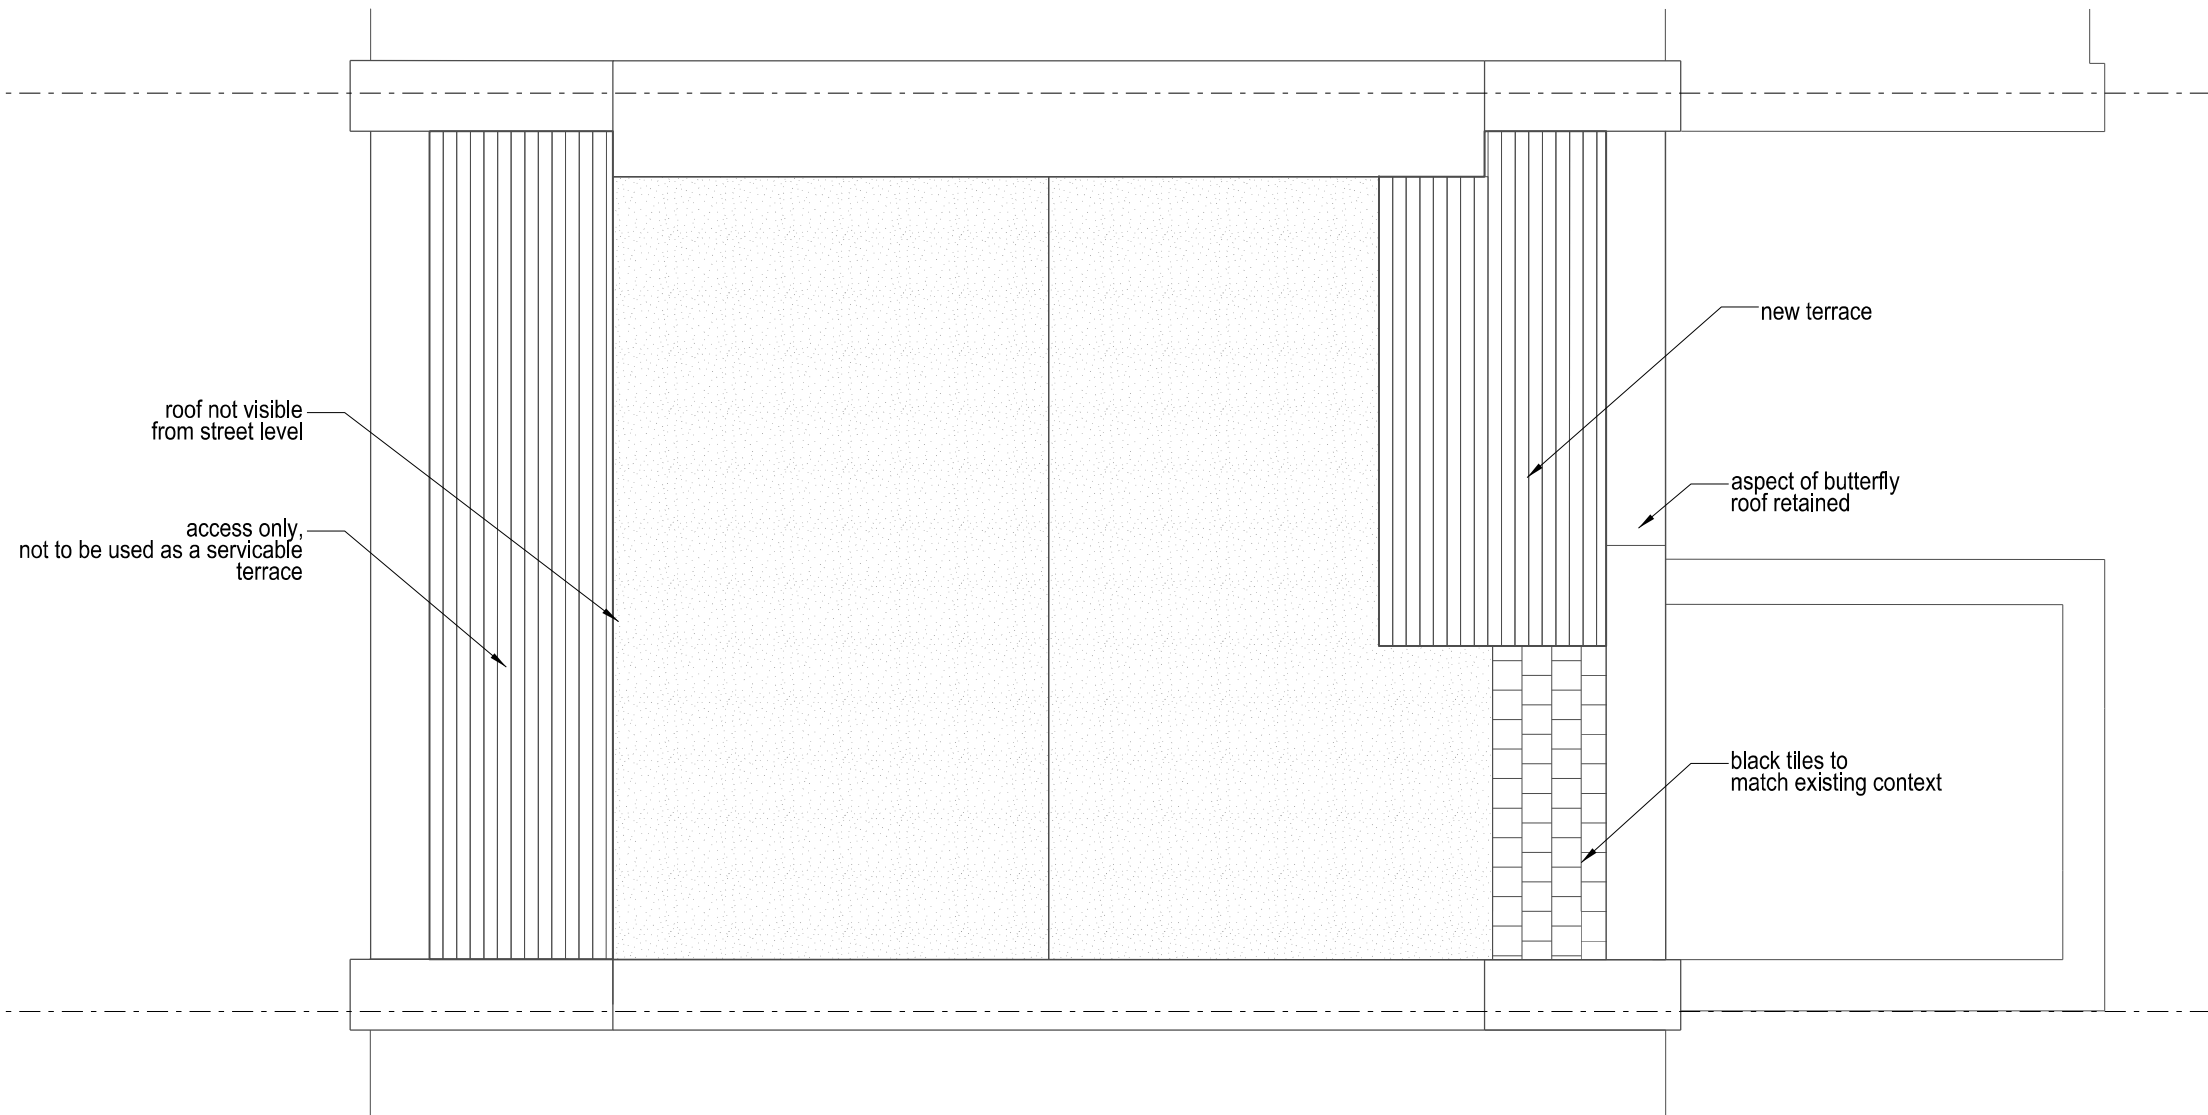

Rev **P1** Date **23.01.14** Note **Planning**

Services

Structures

Client **Mohsen & Ehsan Ghorani**

Project title **66 Malden Road, Flat C**

Drawing Title **Proposed Roof Plan**

Scale @ A3

Project No. 215	Drawing no. 1113	Revision P1
---------------------------	----------------------------	-----------------------

Status Planning	Date of Issue 23.01.14
---------------------------	----------------------------------




Clive Sall Architecture Ltd.

2 Providence Yard
Ezra Street
London E2 7RJ

Copyright CLIVE SALL ARCHITECTURE LTD



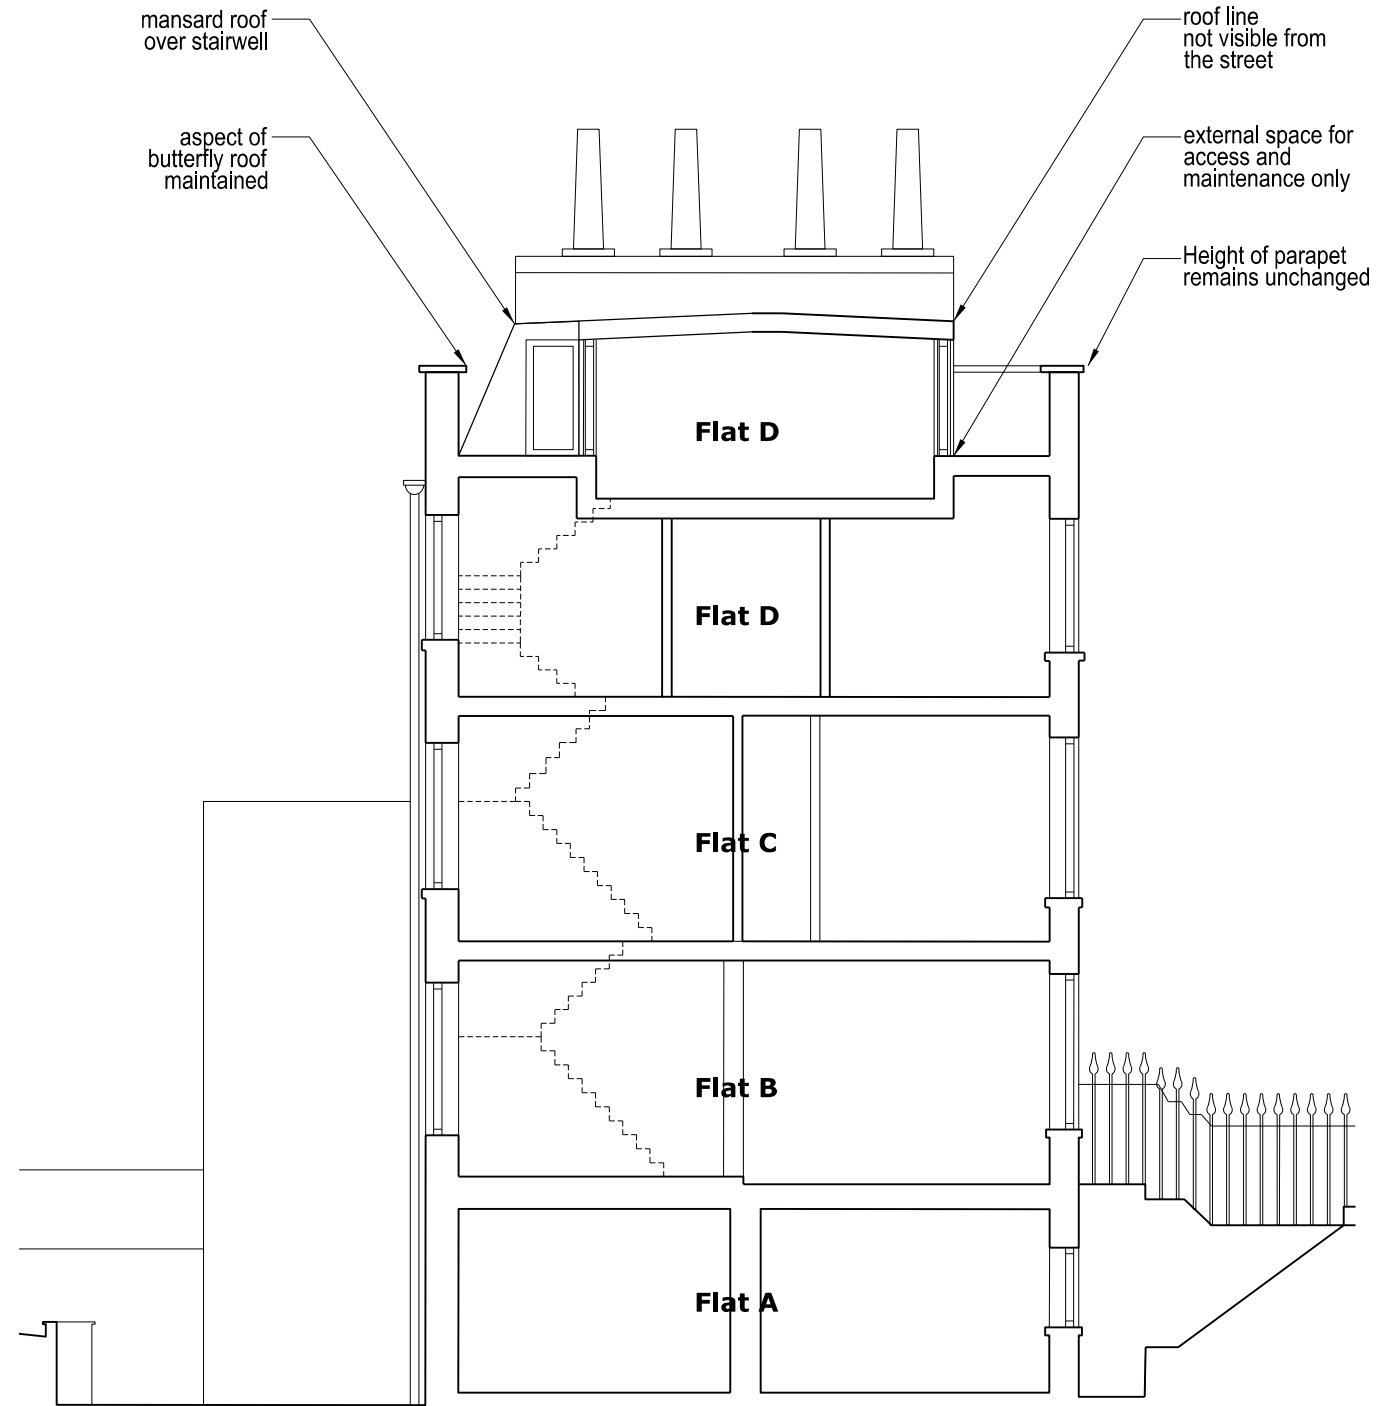

Rev **P1** Date **23.01.14** Note **Planning**

Services

Structures

Client

Mohsen & Ehsan Ghorani

Project title

66 Malden Road, Flat C

Drawing Title

Proposed Section AA

Scale @ A3 **1:100**

Project No.

215

Drawing no.

1210

Revision

P1

Status

Planning

Date of Issue

23.01.14




Clive Sall Architecture Ltd.

2 Providence Yard
Ezra Street
London E2 7RJ

Copyright CLIVE SALL ARCHITECTURE LTD



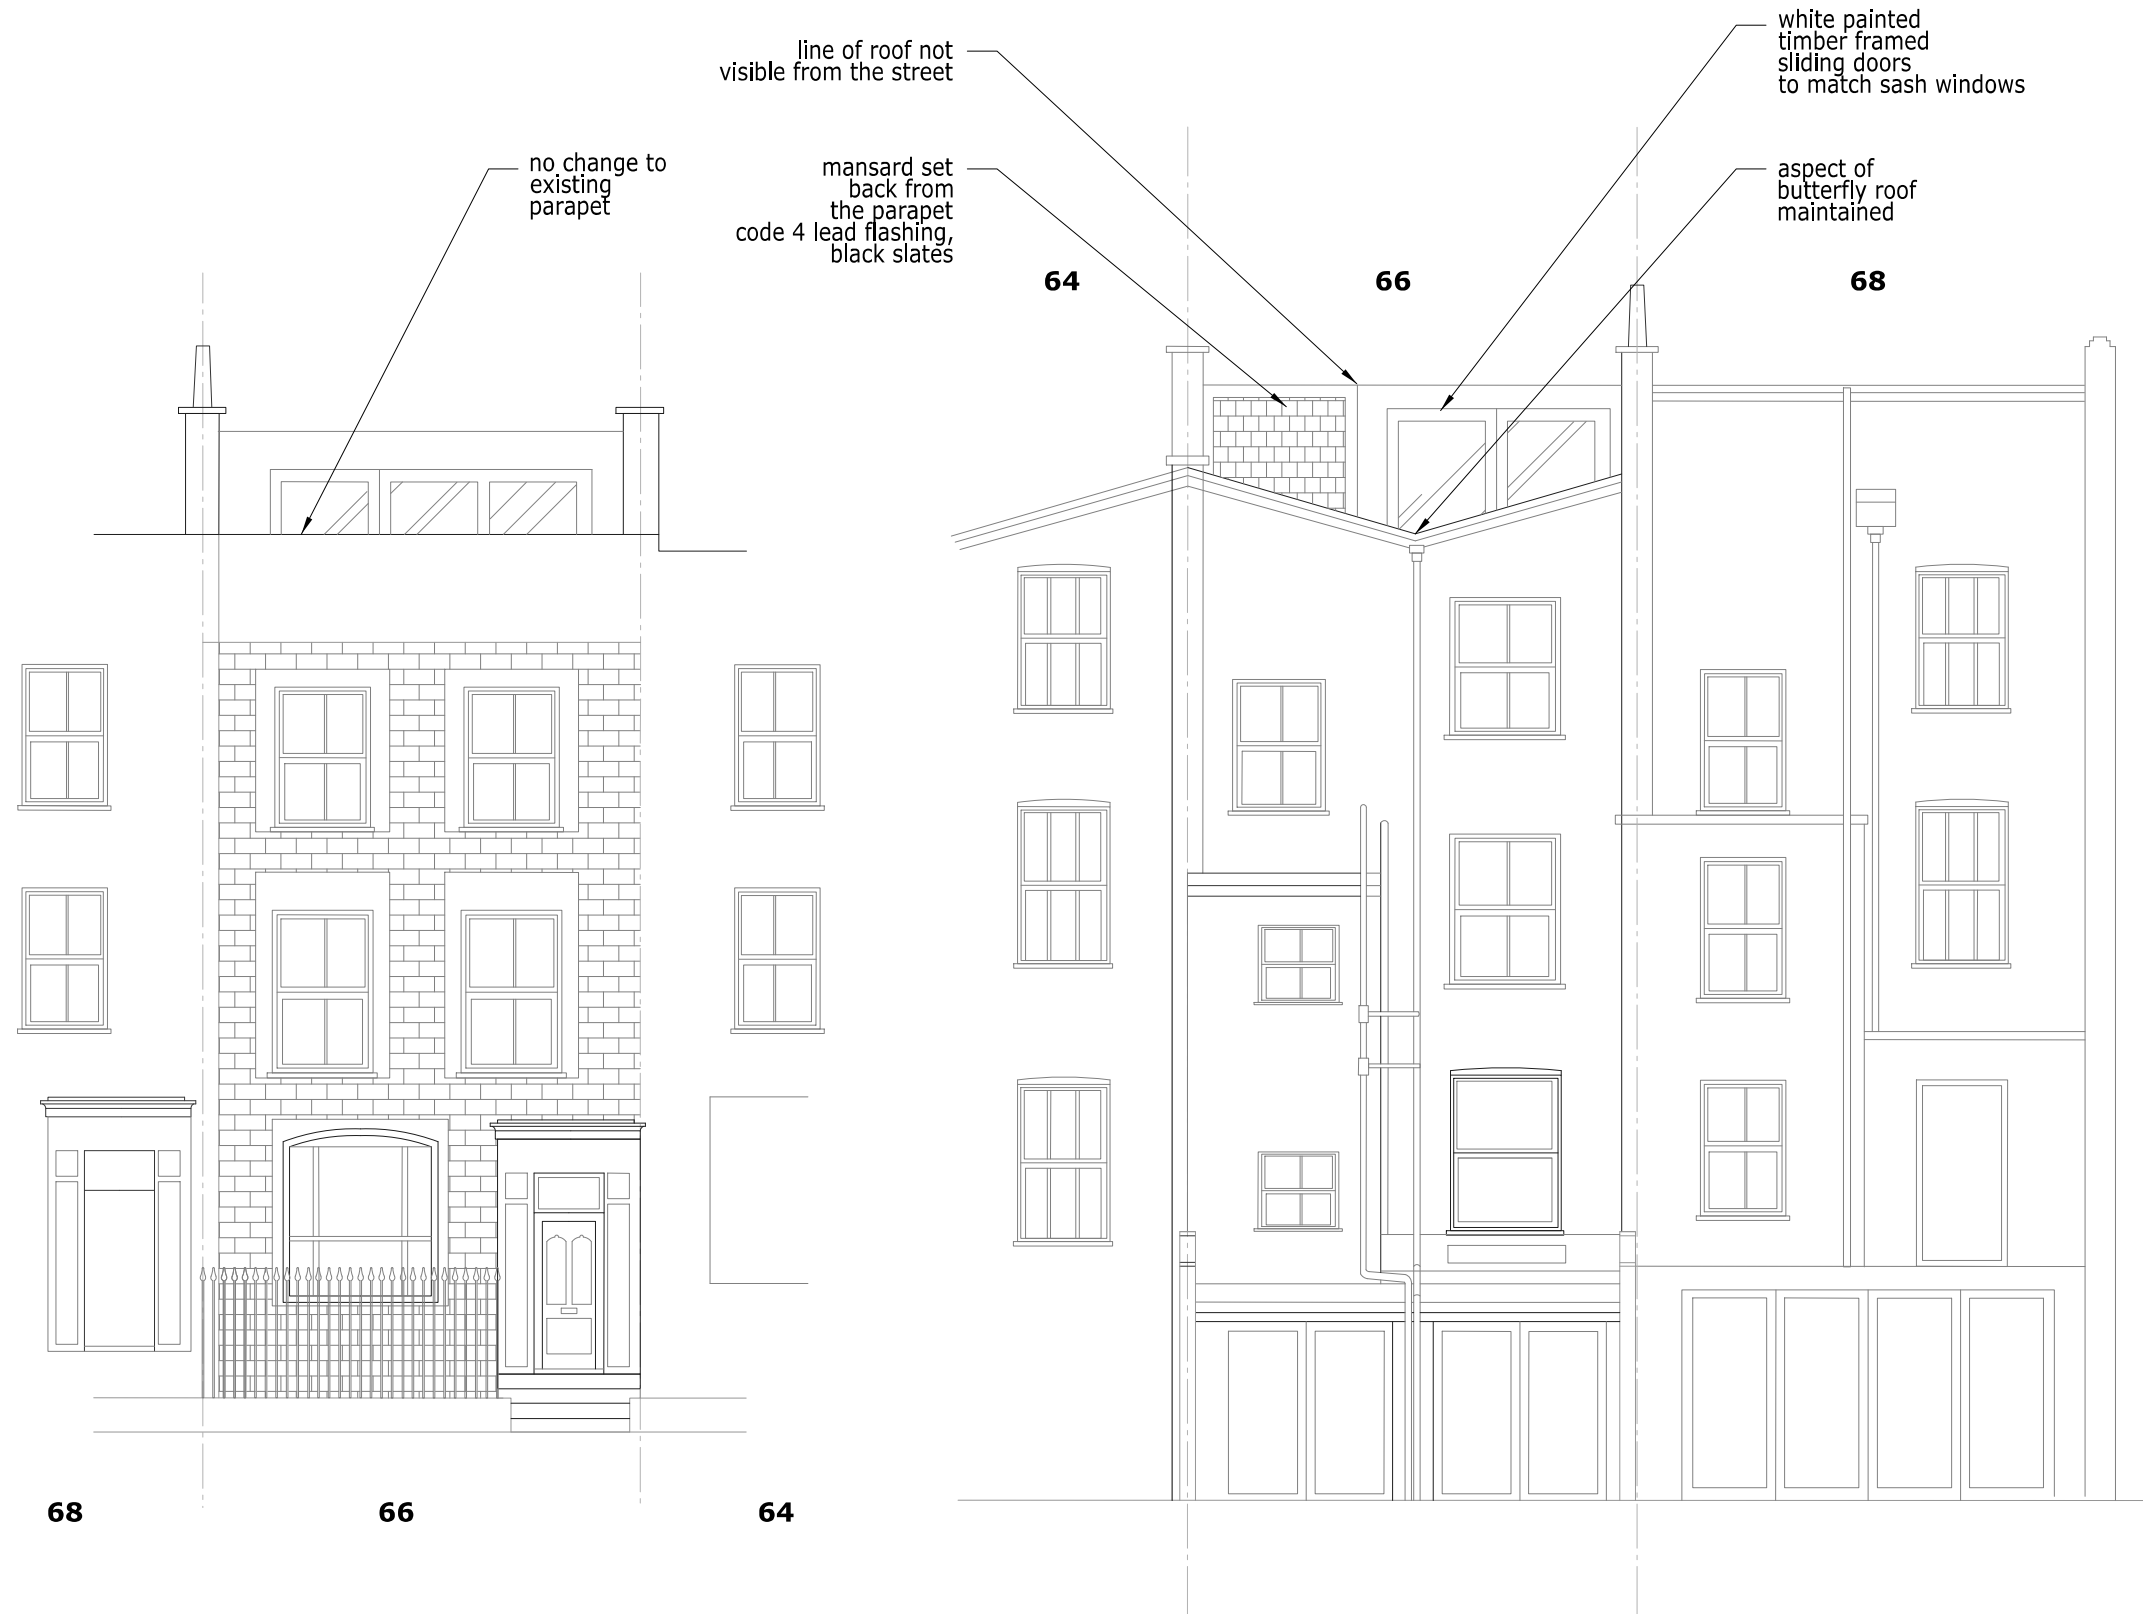

Rev **P1** Date **23.01.14** Note **Planning**

Services

Structures

Client

Mohsen & Ehsan Ghorani

Project title
66 Malden Road, Flat C

Drawing Title
Proposed Elevation Front & Rear

Scale @ A3 1:100

Project No. 215	Drawing no. 1310	Revision P1
---------------------------	----------------------------	-----------------------

Status Planning	Date of Issue 23.01.14
---------------------------	----------------------------------



Clive Sall Architecture Ltd.

2 Providence Yard
Ezra Street
London E2 7RJ

Copyright CLIVE SALL ARCHITECTURE LTD

