


Front Elevation

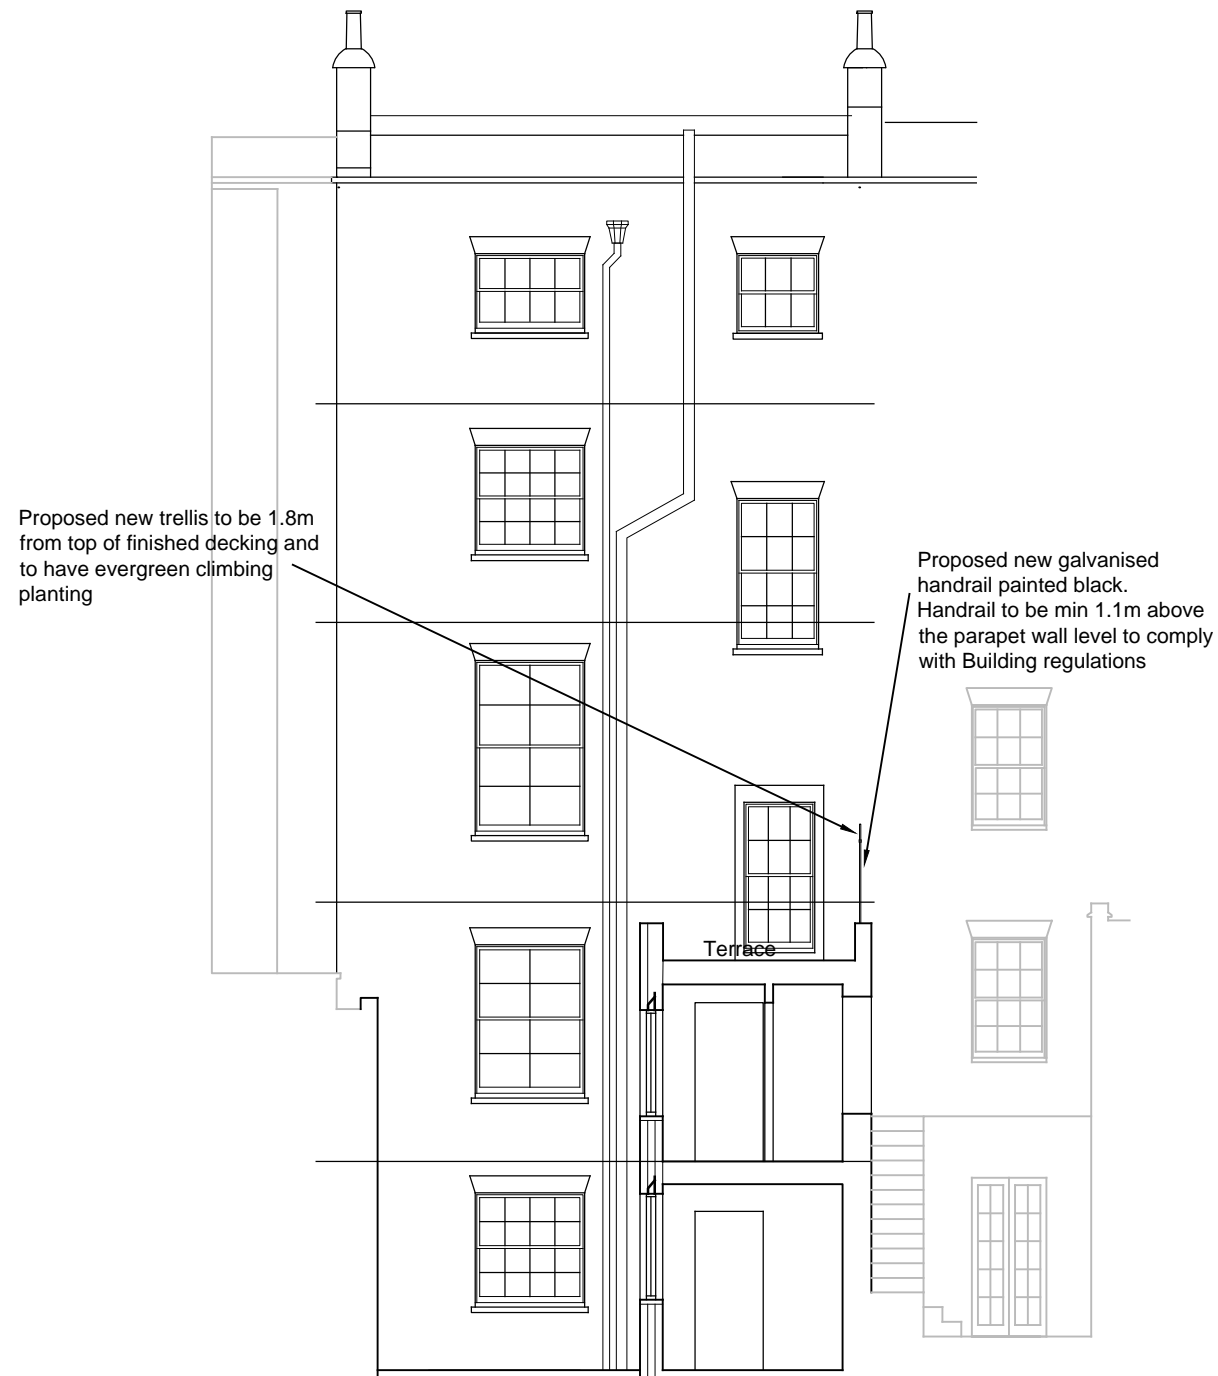

Rear Elevation / Section
 B-B

33 Conway Street, London W1T 6BW

Client A Schoeller



Title Proposed Front Elevation and
 Rear Elevation/Section B-B
 Checked by - Drawn by ga Scale 1:100@A3

Rev - Date - Amendment - By -

Drawing No 24112/P/05
 Date February 2014 Drawing Status Planning