

Rev **P1** Date **23.01.14** Note **Planning**

Services

Structures

Client **Mohsen & Ehsan Ghorani**

Project title **66 Malden Road, Flat C**

Drawing Title **Existing Plan Ground Floor**

Scale @ A3 1:50

Project No. 215	Drawing no. 2100	Revision P1
---------------------------	----------------------------	-----------------------

Status Planning	Date of Issue 23.01.14
---------------------------	----------------------------------



Clive Sall Architecture Ltd.

2 Providence Yard
Ezra Street
London E2 7RJ

Copyright CLIVE SALL ARCHITECTURE LTD






existing line of first floor extension number 68



existing extension accessed half-way up the staircase

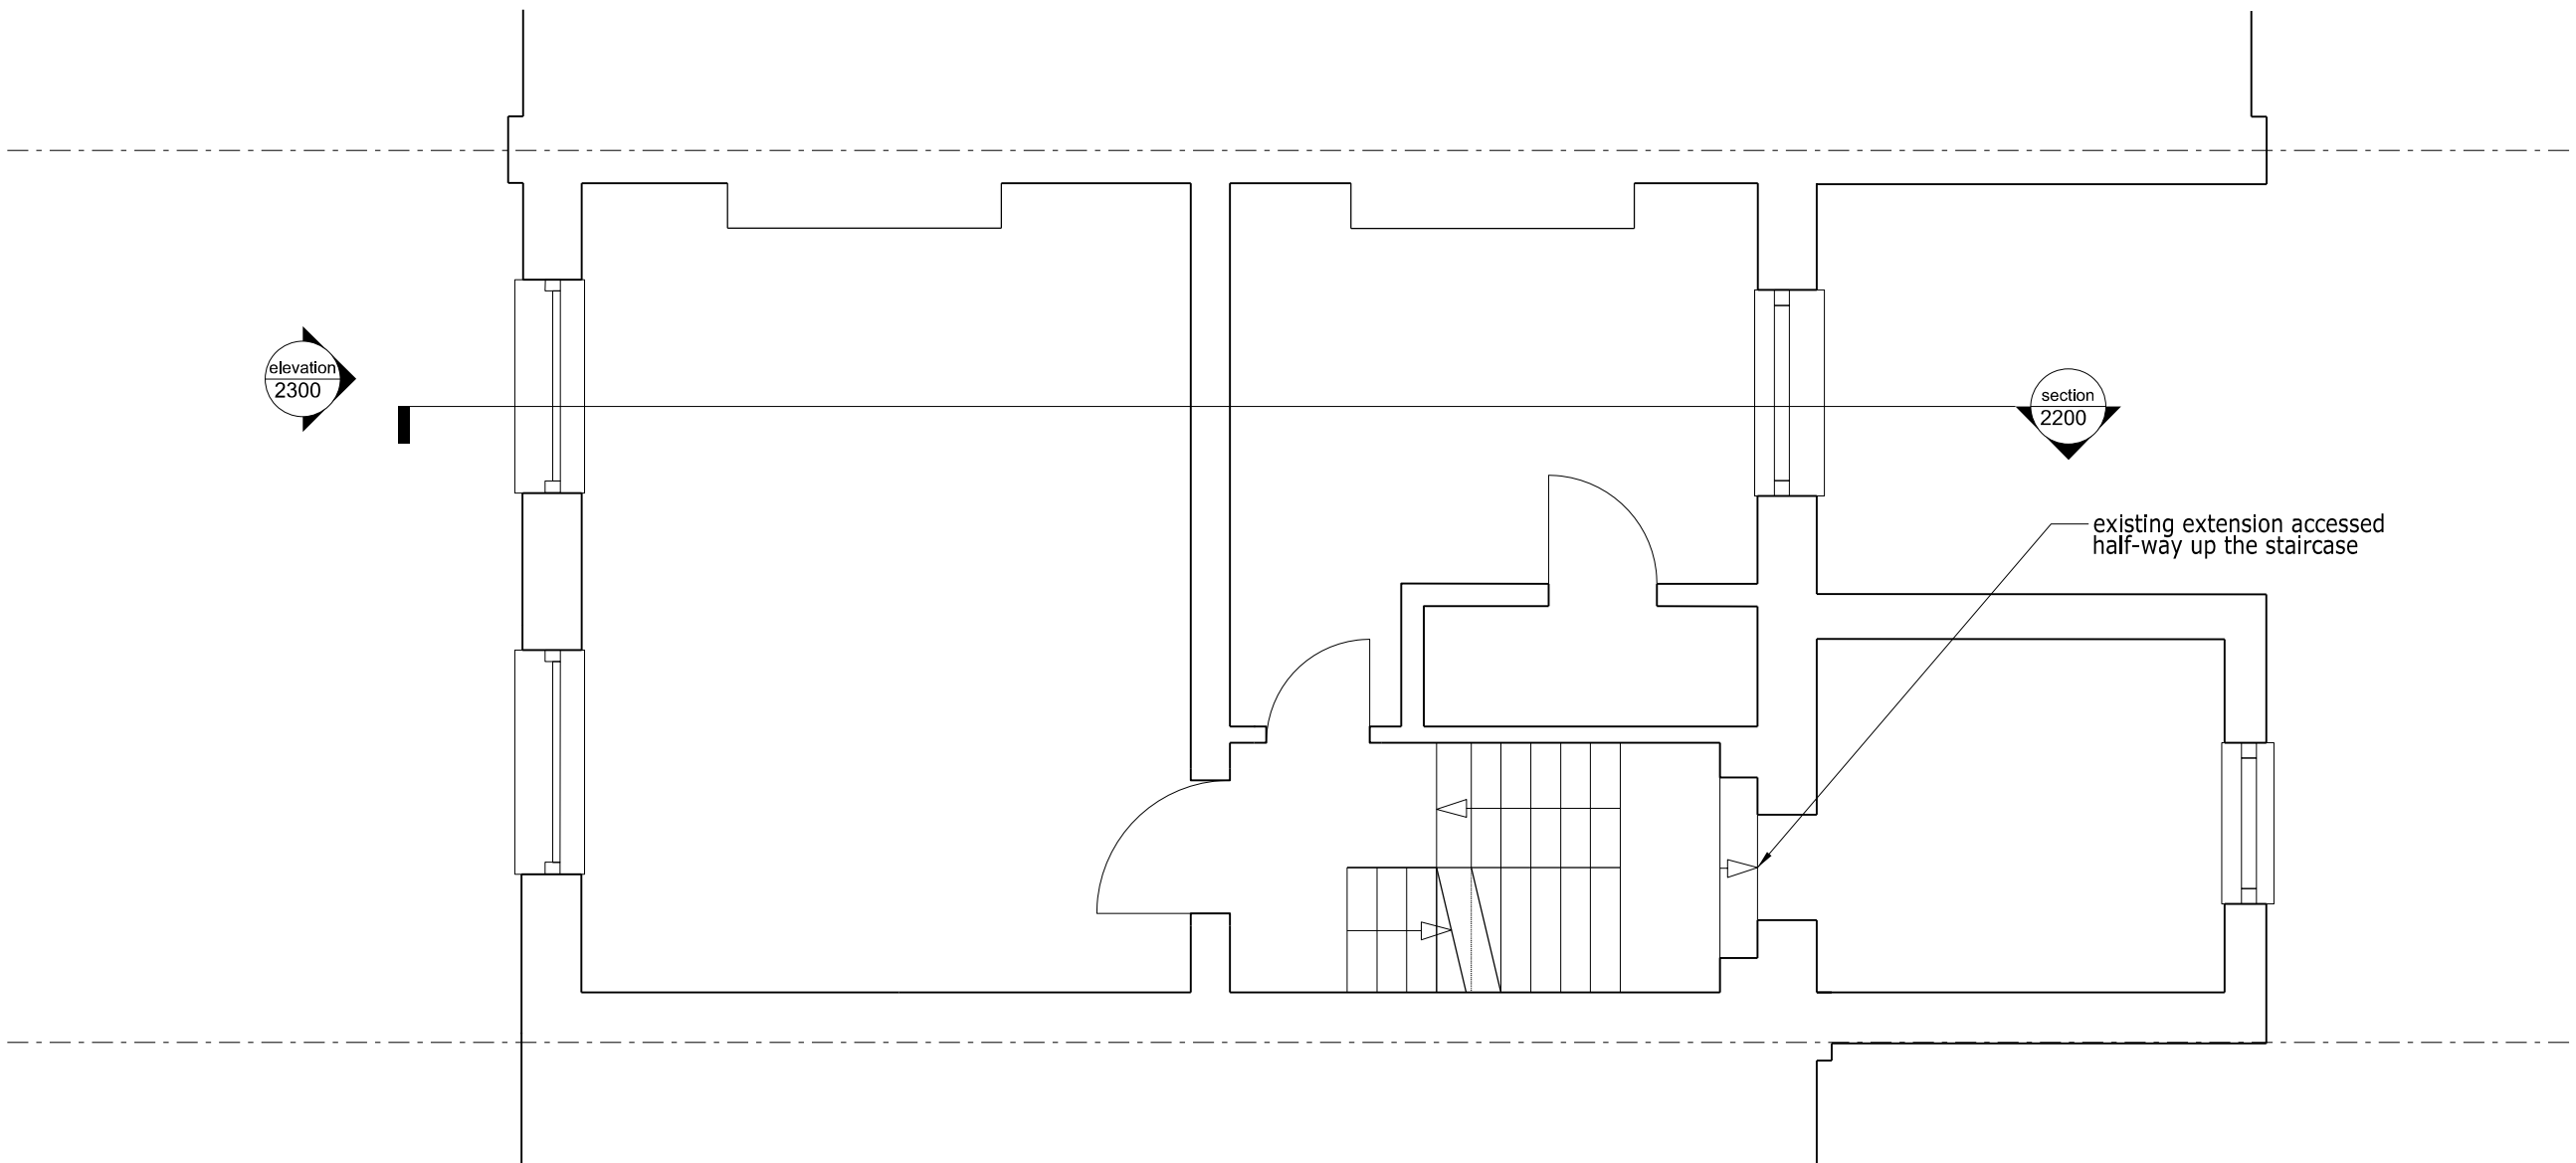

Rev **P1** Date **23.01.14** Note **Planning**

Services

Structures

Client **Mohsen & Ehsan Ghorani**

Project title **66 Malden Road, Flat C**

Drawing Title **Existing Plan First Floor**

Scale @ A3 1:50

Project No.	Drawing no.	Revision
215	2101	P1

Status	Date of Issue
Planning	23.01.14




Clive Sall Architecture Ltd.

2 Providence Yard
Ezra Street
London E2 7RJ

Copyright CLIVE SALL ARCHITECTURE LTD



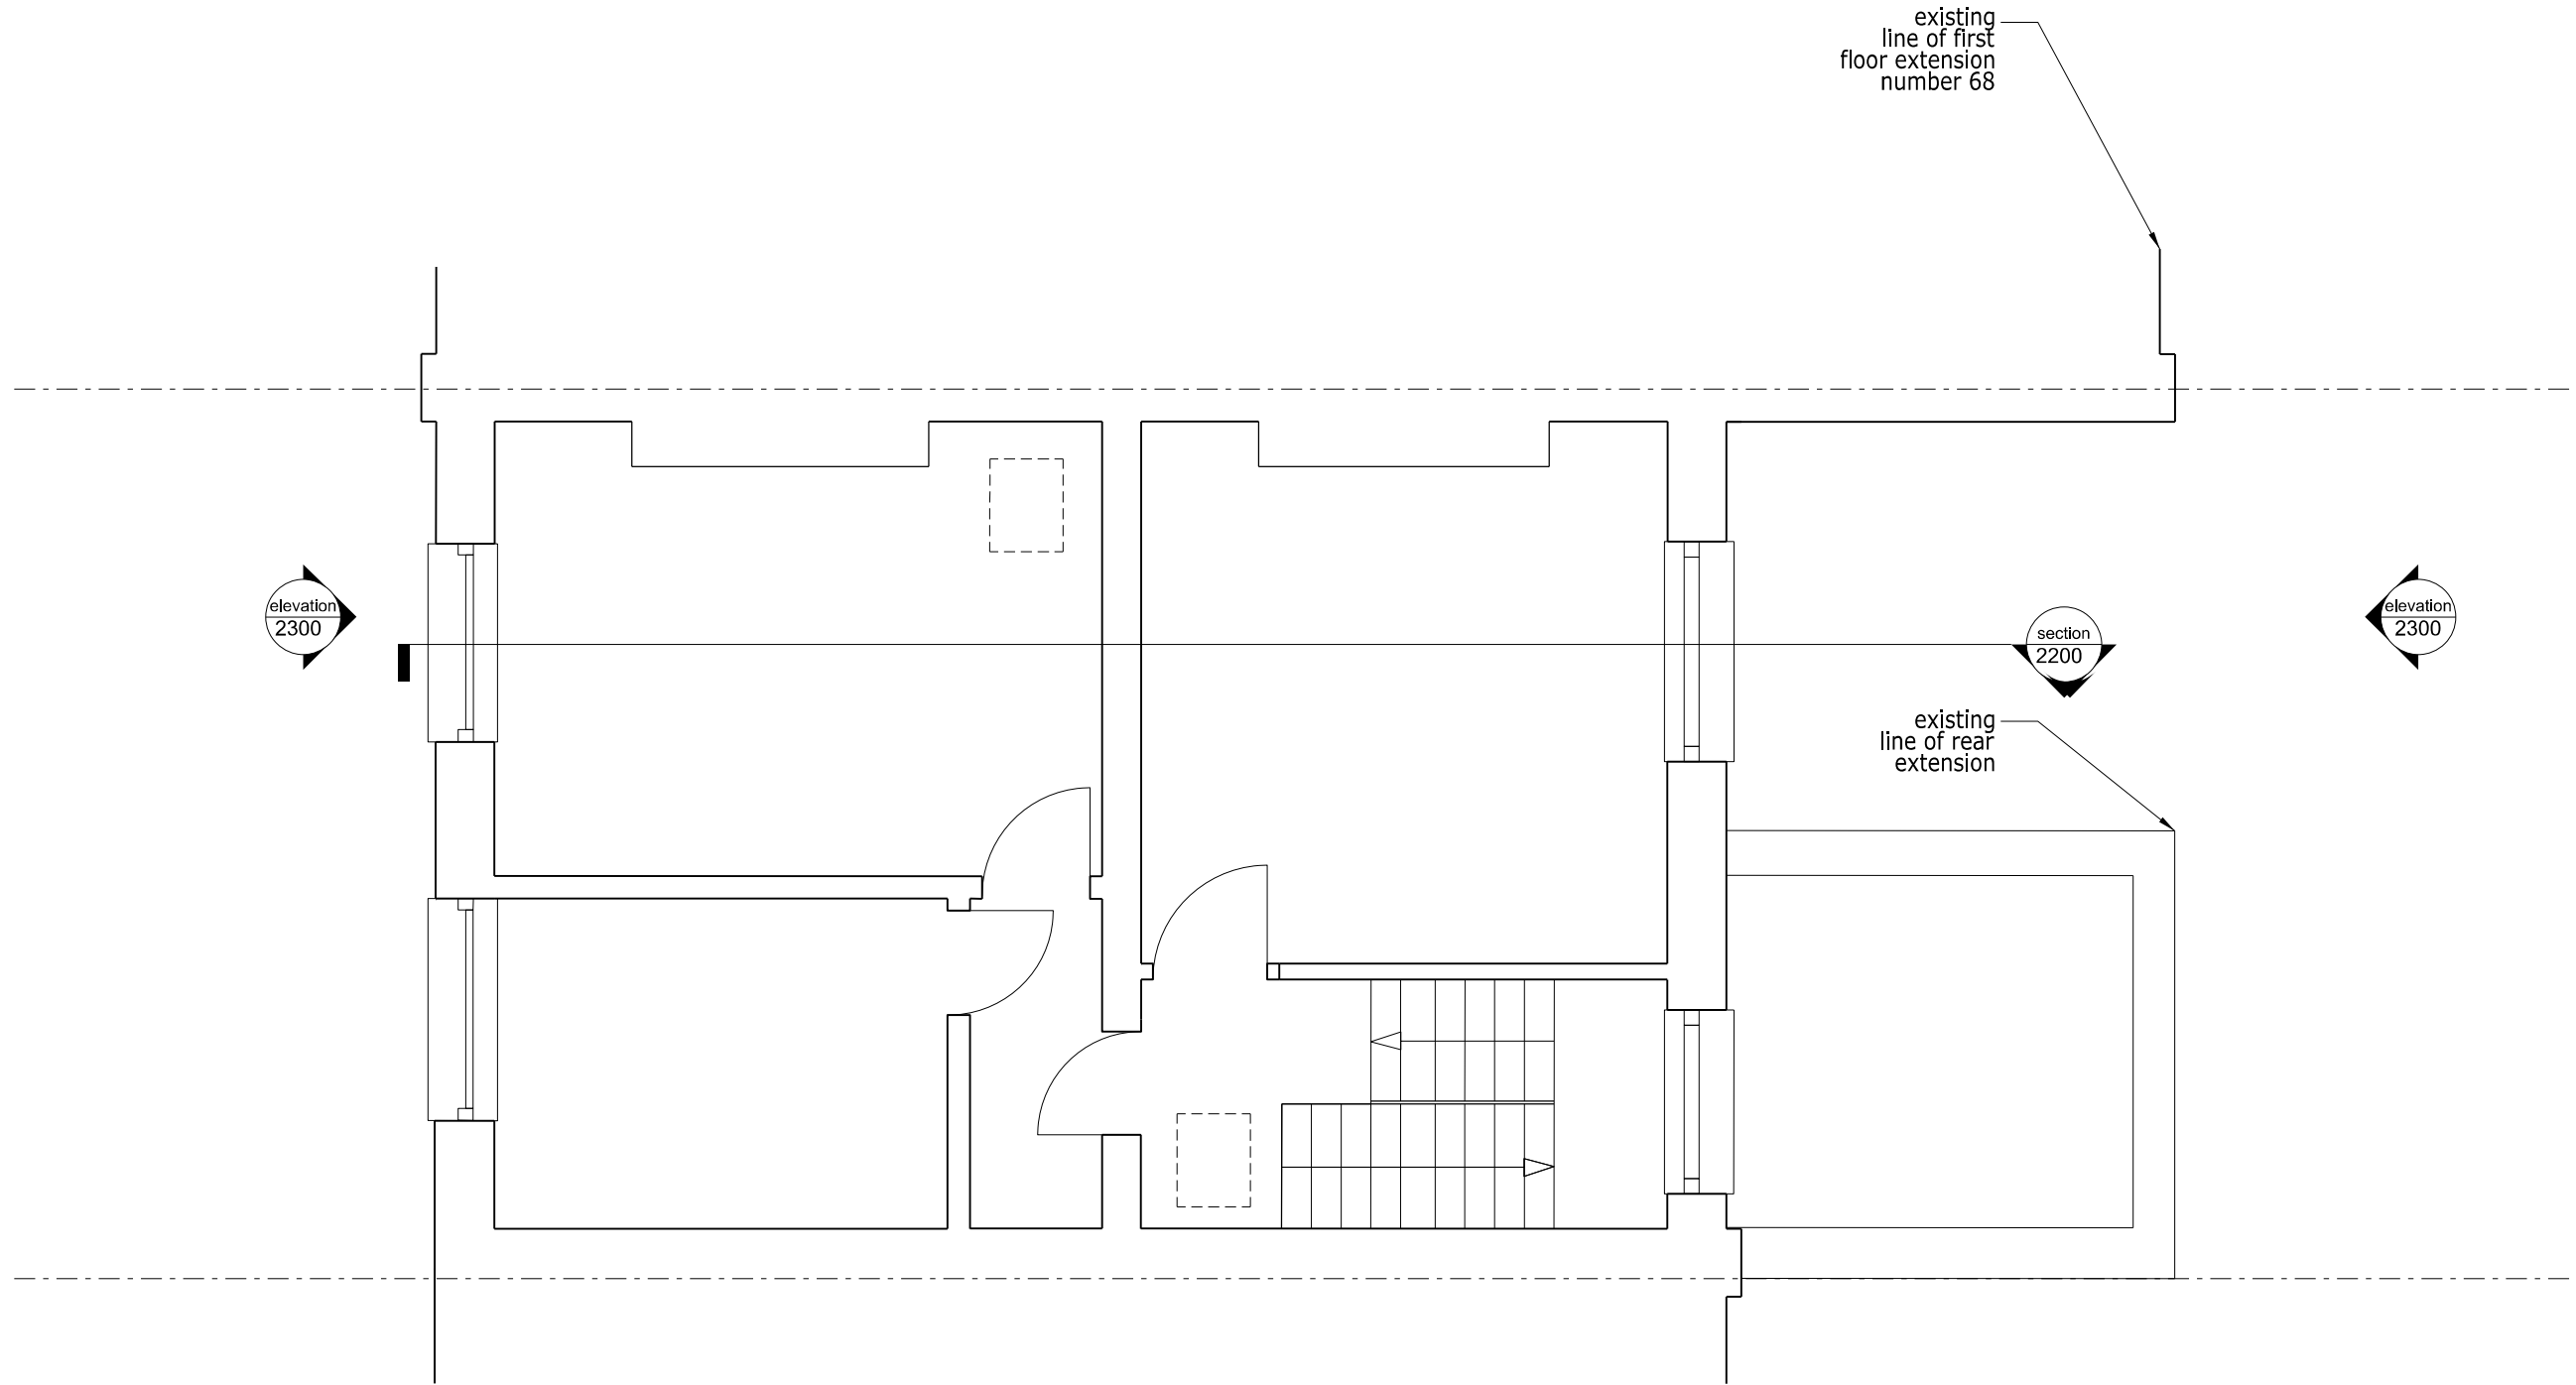

Rev **P1** Date **23.01.14** Note **Planning**

Services

Structures

Client **Mohsen & Ehsan Ghorani**

Project title **66 Malden Road, Flat C**

Drawing Title **Existing Plan Second Floor**

Scale @ A3 1:50

Project No.	Drawing no.	Revision
215	2102	P1

Status	Date of Issue
Planning	23.01.14




Clive Sall Architecture Ltd.

2 Providence Yard
Ezra Street
London E2 7RJ

Copyright CLIVE SALL ARCHITECTURE LTD



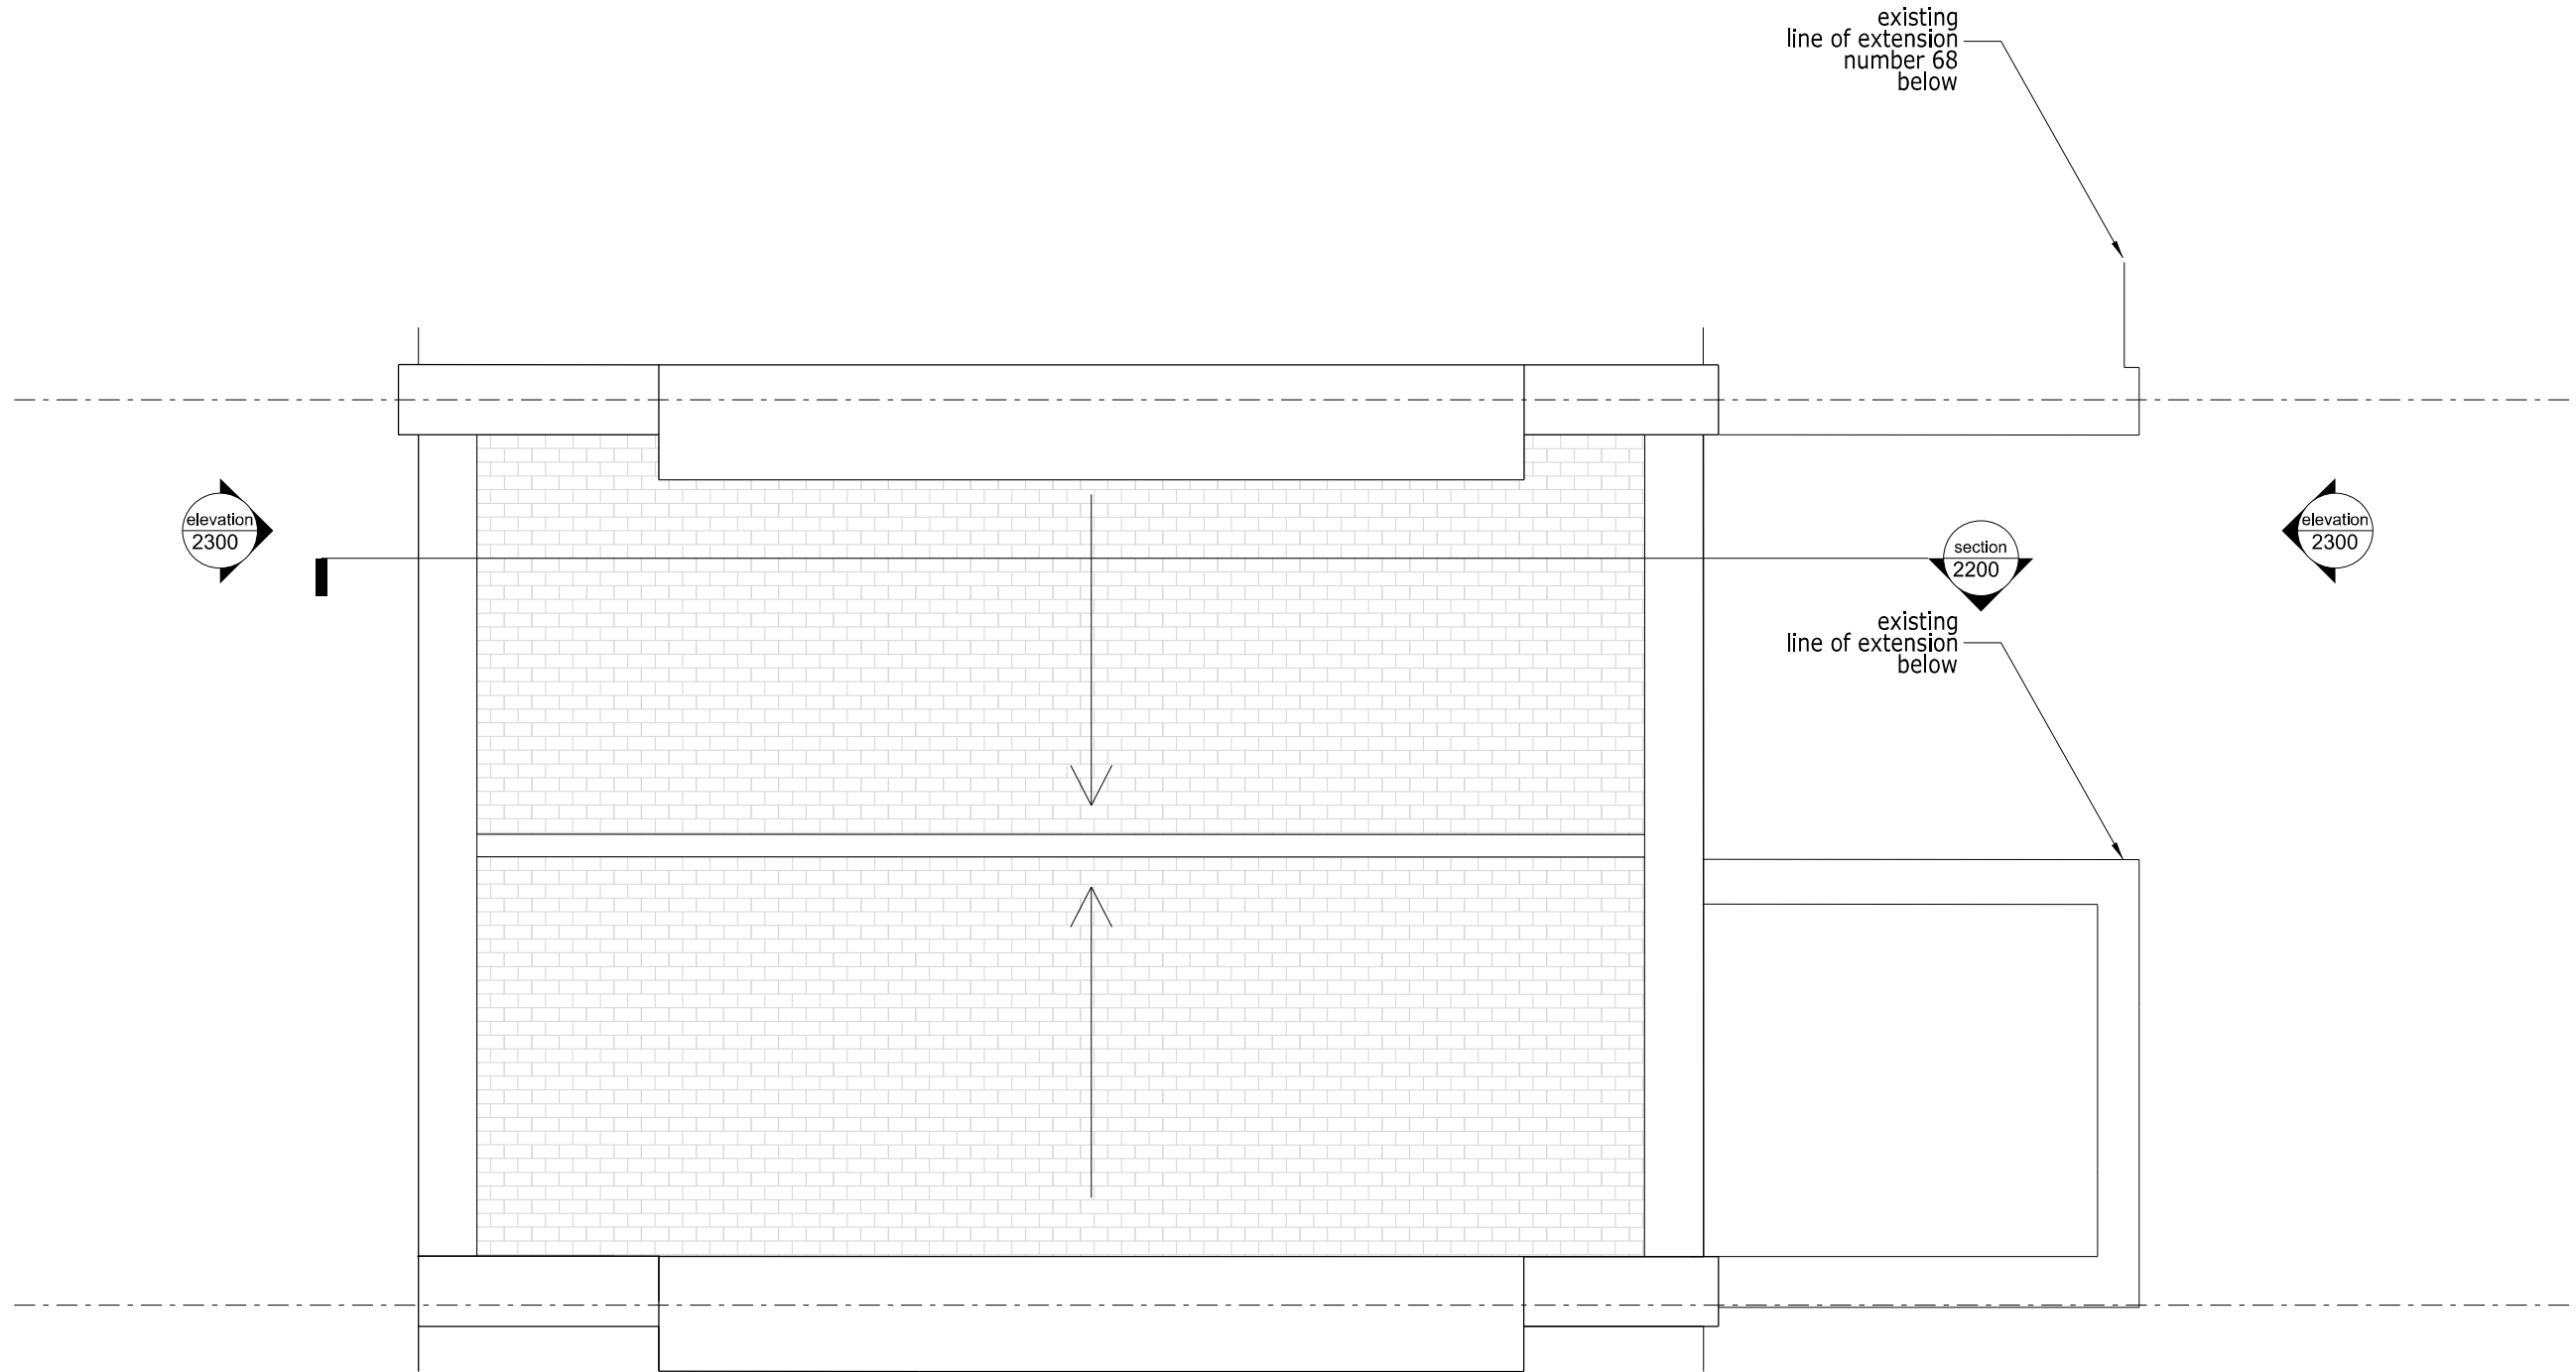

Rev **P1** Date **23.01.14** Note **Planning**

Services

Structures

Client **Mohsen & Ehsan Ghorani**

Project title **66 Malden Road, Flat C**

Drawing Title **Existing Plan Roof**

Scale @ A3 1:50

Project No. 215	Drawing no. 2103	Revision P1
---------------------------	----------------------------	-----------------------

Status Planning	Date of Issue 23.01.14
---------------------------	----------------------------------




Clive Sall Architecture Ltd.

2 Providence Yard
Ezra Street
London E2 7RJ

Copyright CLIVE SALL ARCHITECTURE LTD



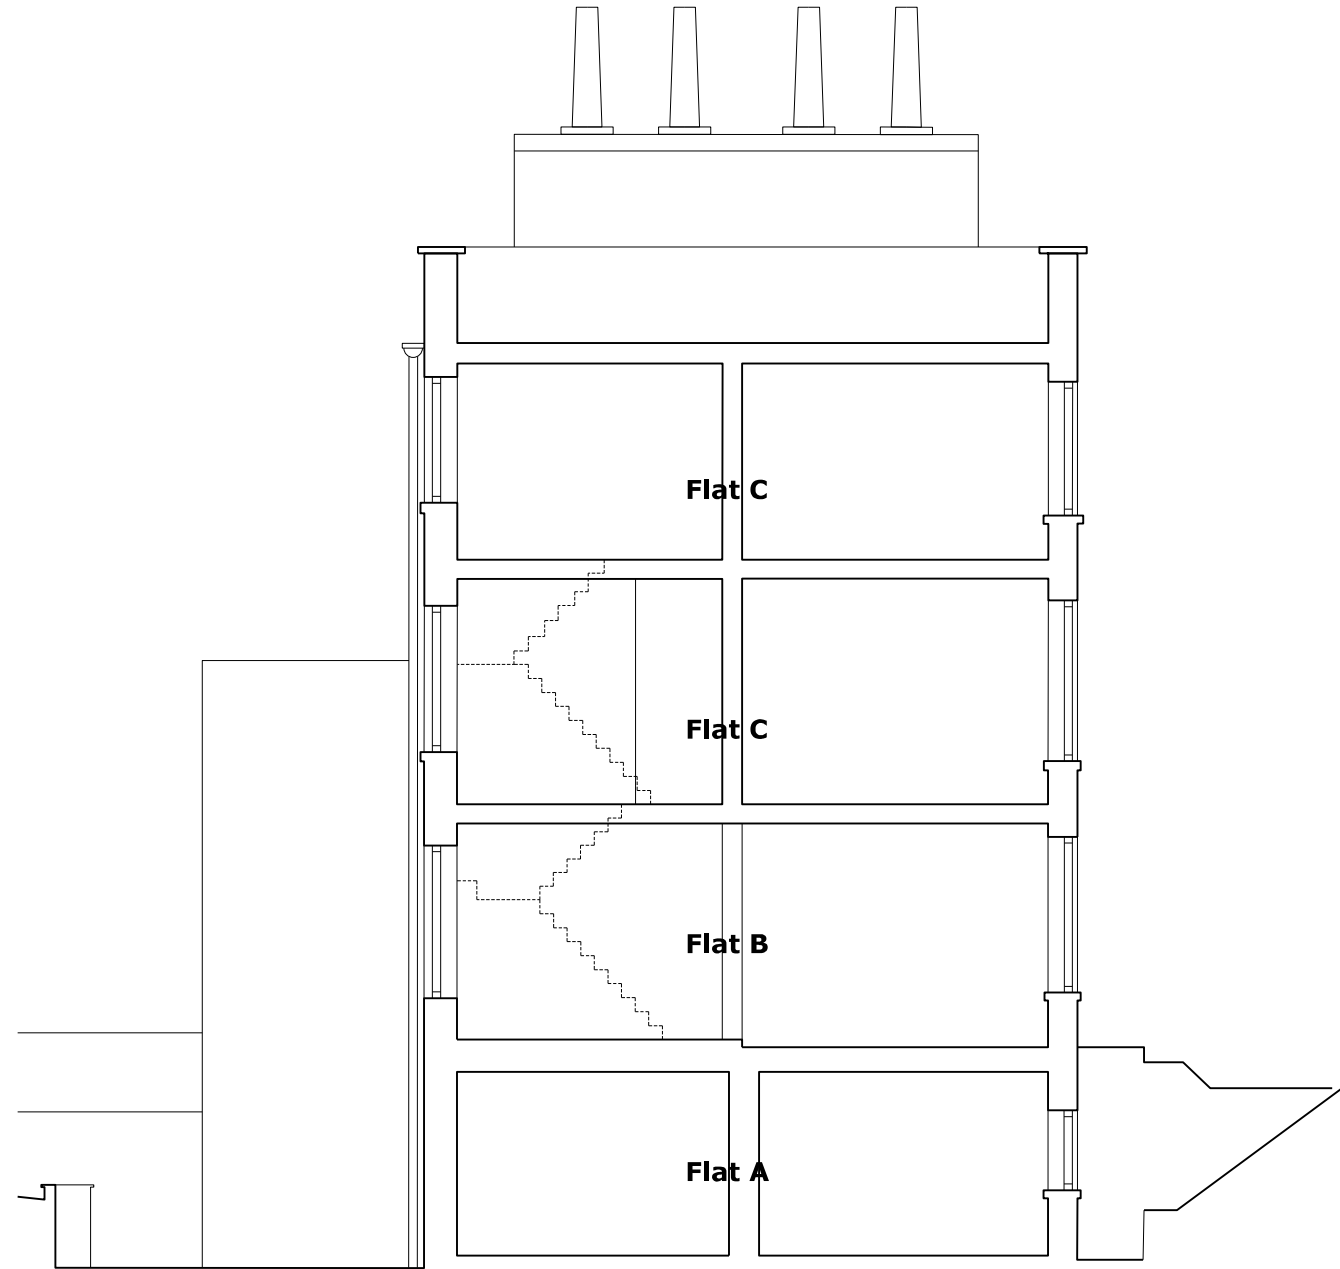

Rev **P1** Date **23.01.14** Note **Planning**

Services

Structures

Client **Mohsen & Ehsan Ghorani**

Project title **66 Malden Road, Flat C**

Drawing Title **Existing Section AA**

Scale @ A3 **1:100**

Project No. 215	Drawing no. 2200	Revision P1
---------------------------	----------------------------	-----------------------

Status Planning	Date of Issue 23.01.14
---------------------------	----------------------------------




Clive Sall Architecture Ltd.

2 Providence Yard
Ezra Street
London E2 7RJ

Copyright CLIVE SALL ARCHITECTURE LTD



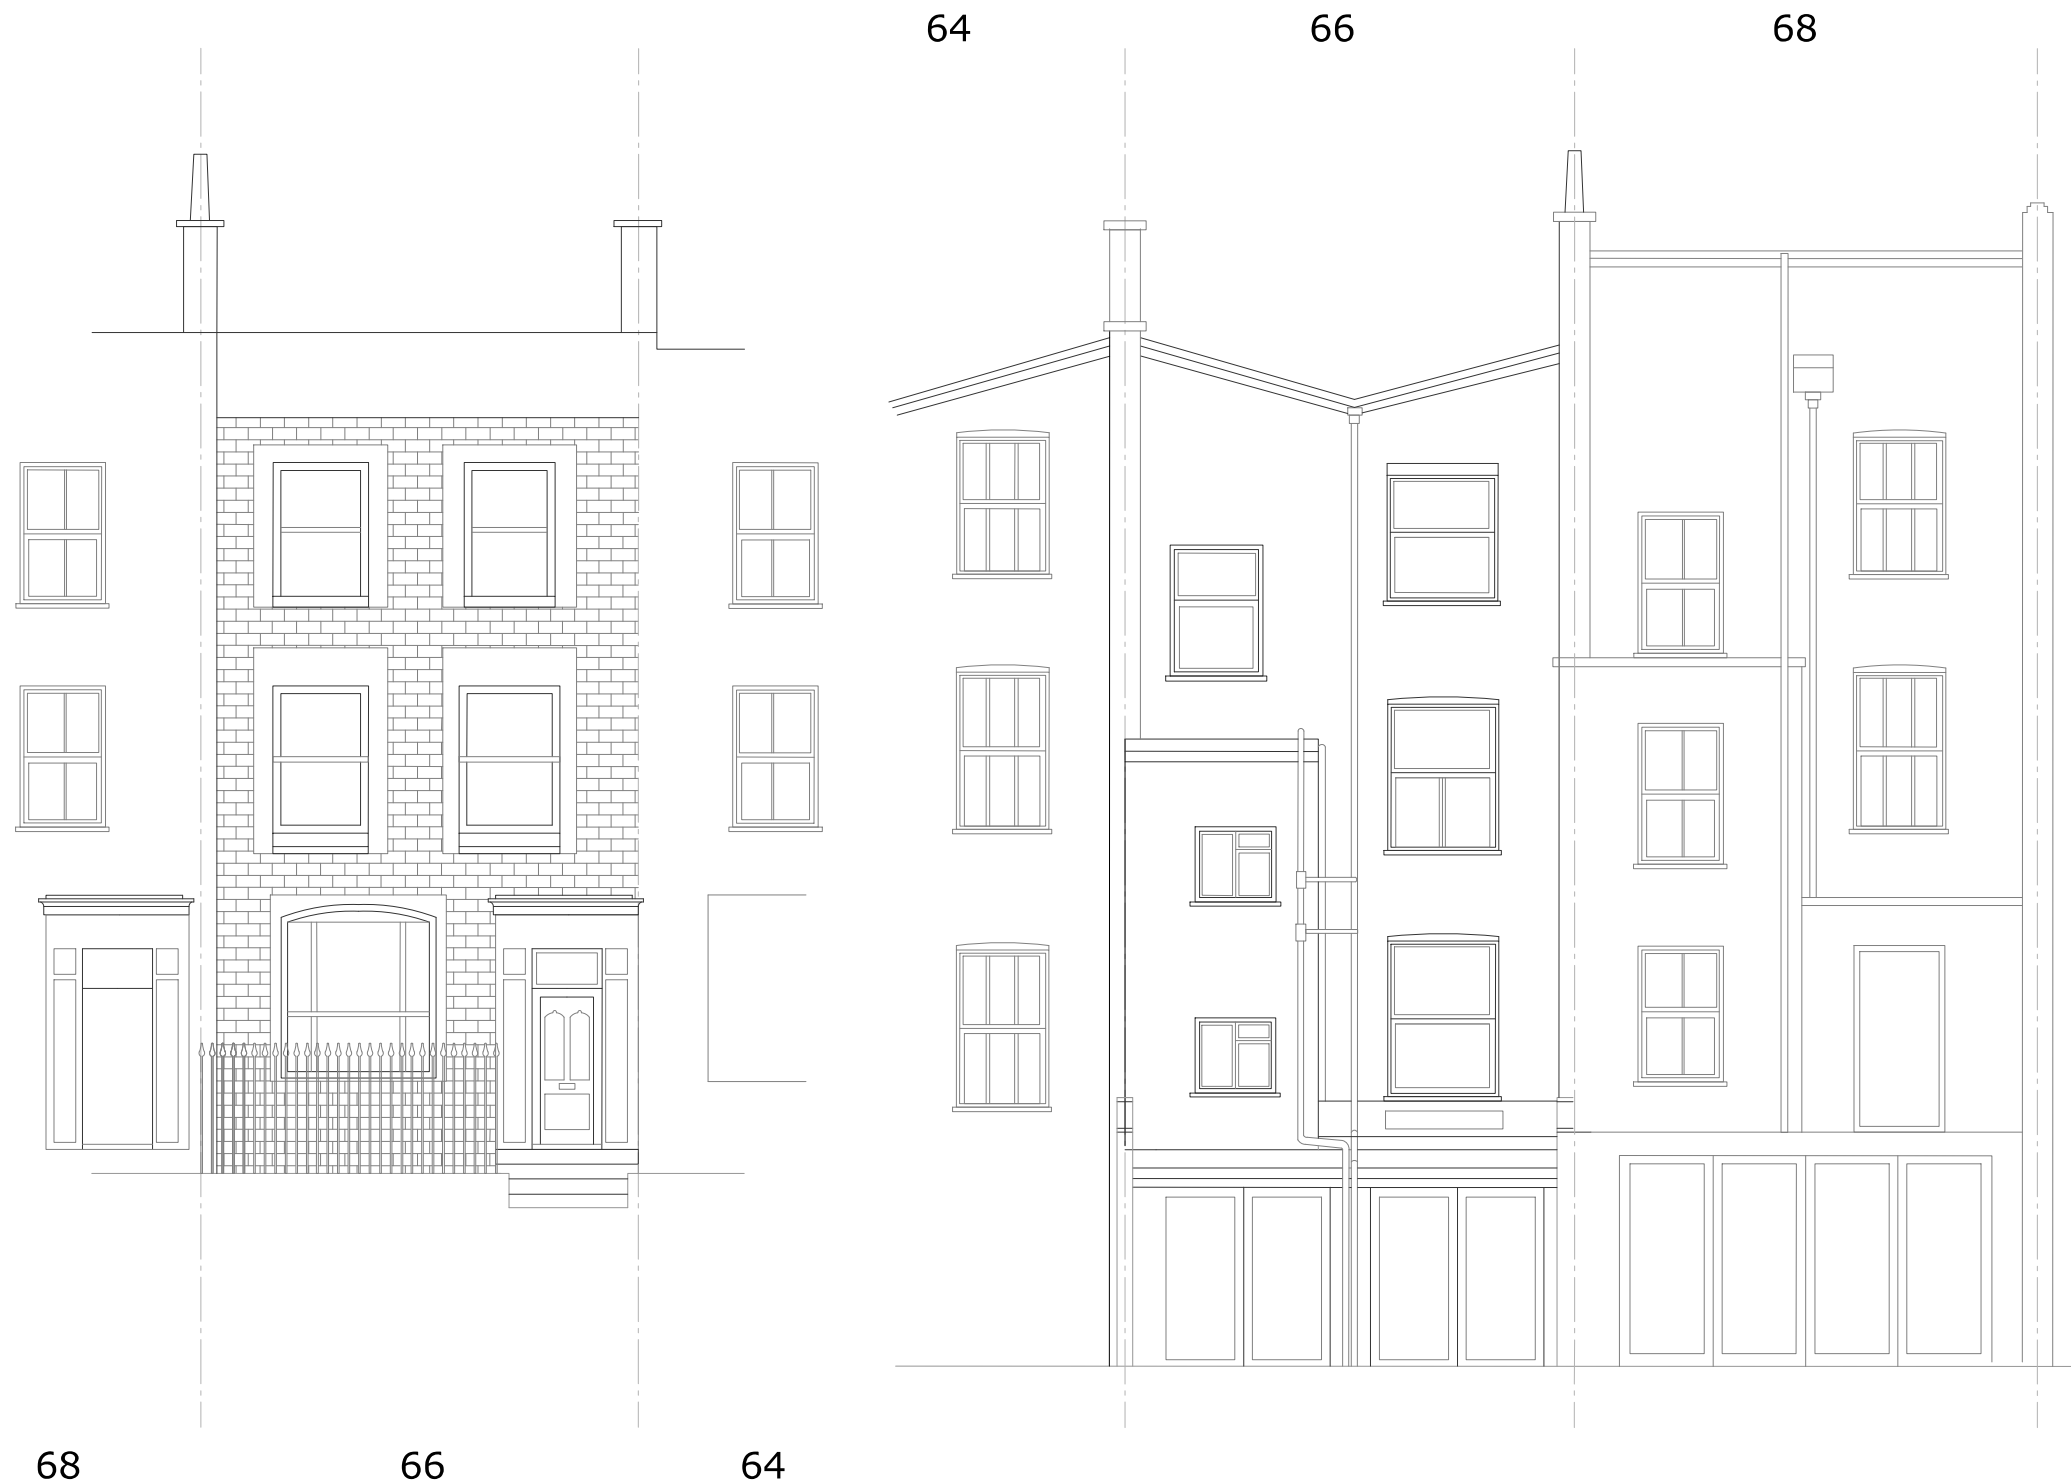

Rear elevation

Rev **P1** Date **23.01.14** Note **Planning**

Services

Structures

Client **Mohsen & Ehsan Ghorani**

Project title **66 Malden Road, Flat C**

Drawing Title **Existing Elevation Front & Rear**

Scale @ A3 1:100

Project No.	Drawing no.	Revision
215	2300	P1

Status	Date of Issue
Planning	23.01.14




Clive Sall Architecture Ltd.


2 Providence Yard
Ezra Street
London E2 7RJ

Copyright CLIVE SALL ARCHITECTURE LTD



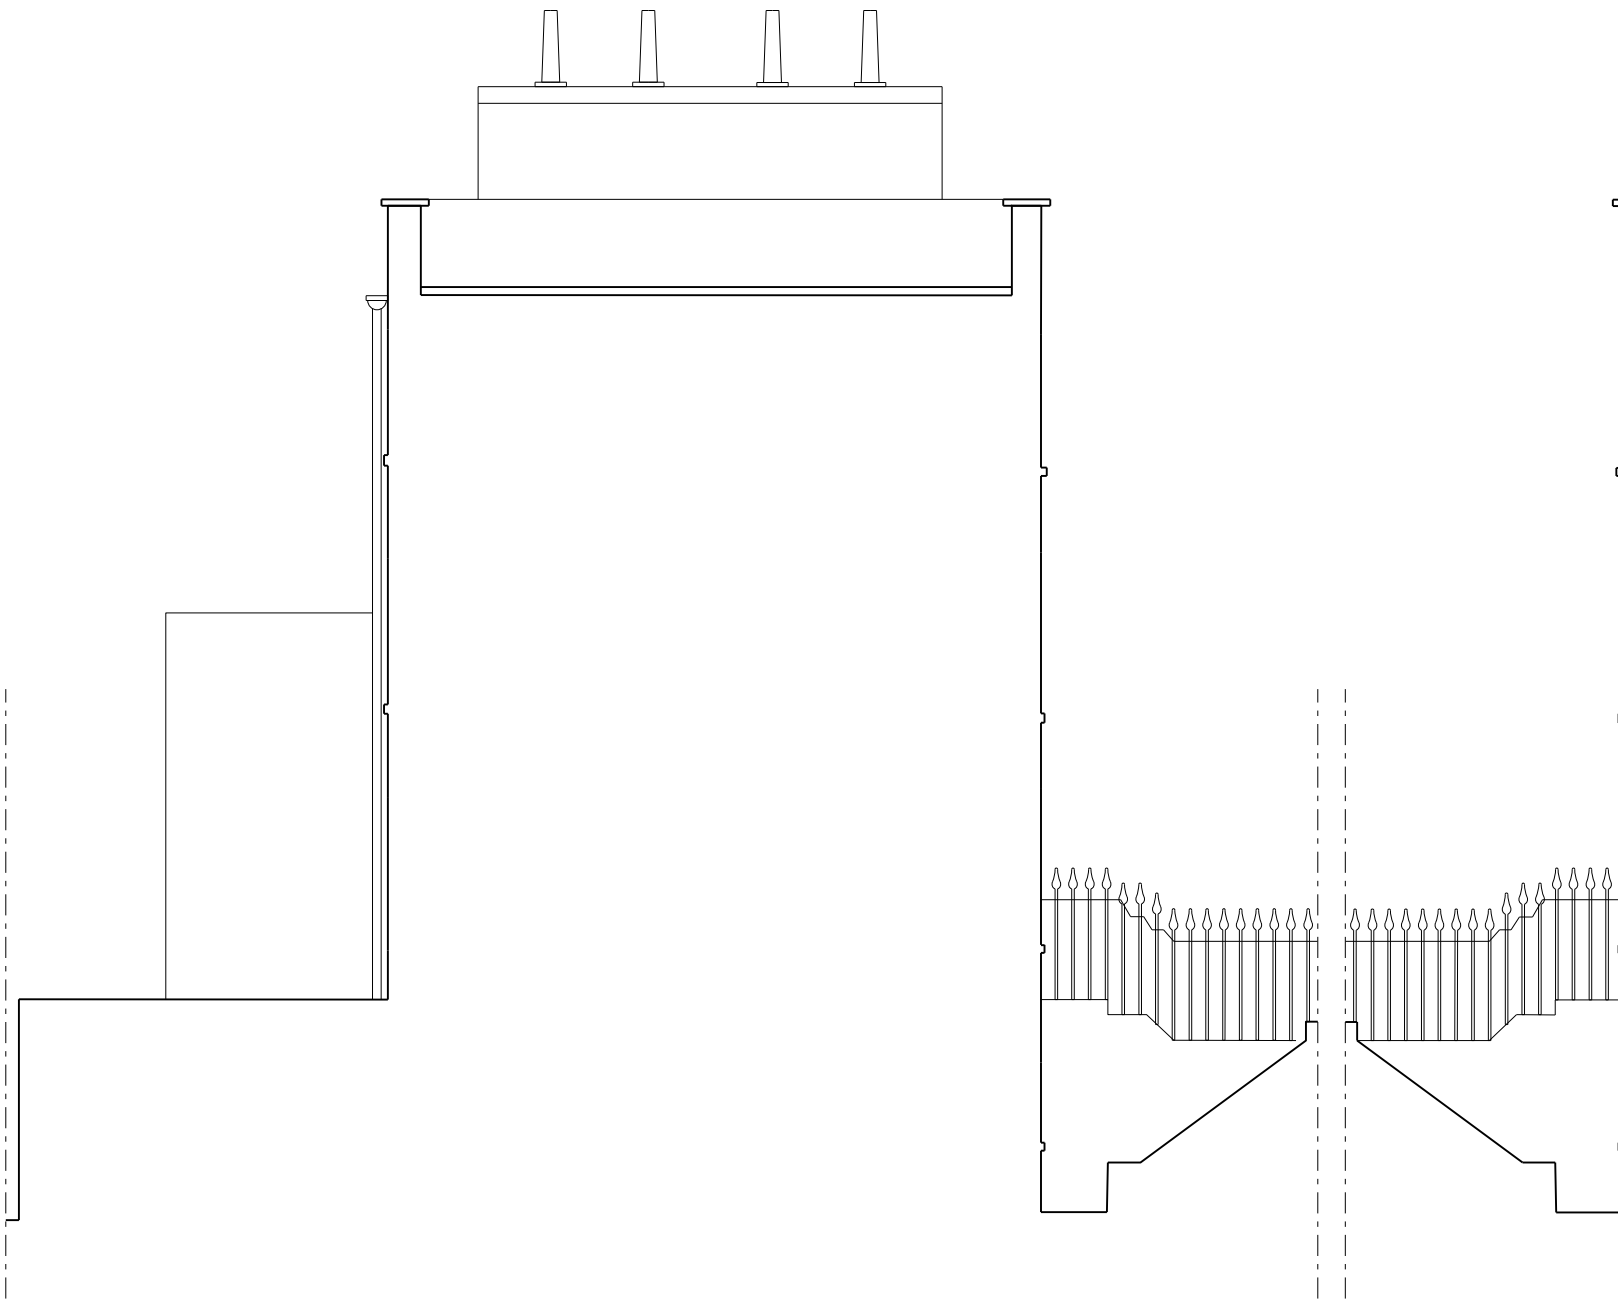

**A. Left Elevation
(looking South)**

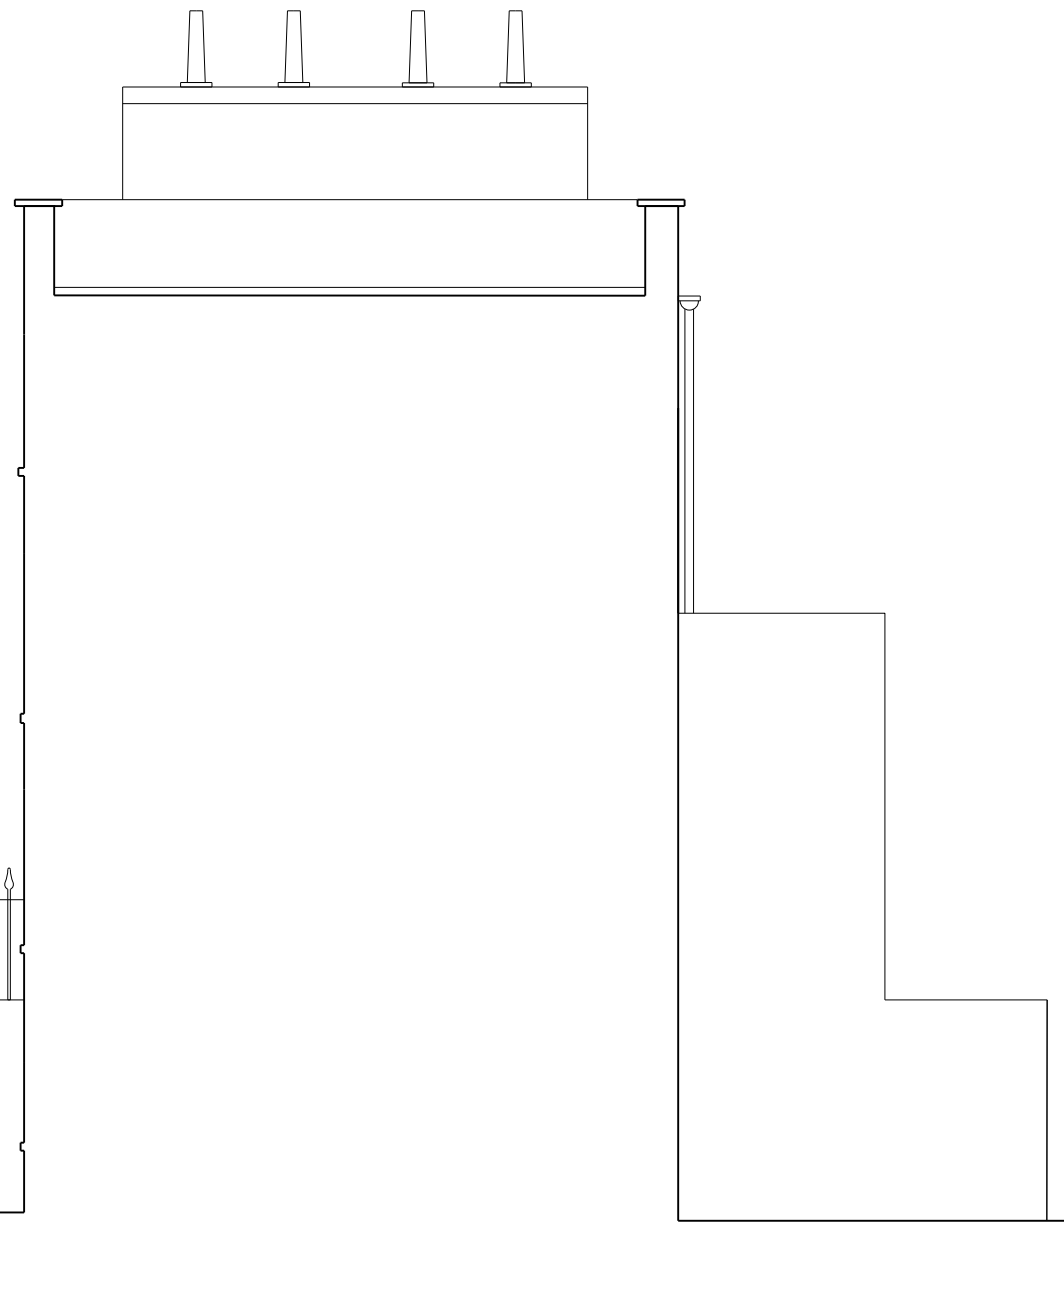

**B. Right Elevation
(Looking North)**

Rev **P1** Date **23.01.14** Note **Planning**

Services

-

Structures

-

Client

**Mohsen & Ehsan
Ghorani**

Project title

66 Malden Road, Flat C

Drawing Title

**Existing Elevation
Left and right side**

Scale @ A3 1:100

Project No.

215

Drawing no.

2320

Revision

P1

Status

Planning

Date of Issue

23.01.14



Clive Sall Architecture Ltd.

2 Providence Yard
Ezra Street
London E2 7RJ

Copyright CLIVE SALL ARCHITECTURE LTD

