

GENERAL NOTES:

DO NOT SCALE FROM THIS DRAWING

ALL DIMENSIONS TO BE CHECKED ON SITE

ANY OMISSIONS OR DISCREPANCIES TO BE

THESE RESULTS ARE

PP6	14.02.14	SECTION 73 APPLICATION	FF
REV	DATE	NOTES	DR

PLANNING

ARCHITECT

Finkernagel Ross Architects

Unicom House Third Floor
221 - 222 Shoreditch High Street
London E1 6PJ

Tel: 020 7477 5114
Fax: 020 7476 0892
info@finkernagel-ross.com


PROJECT

8 ELSWORTHY ROAD

NW3

DRAWING	OR. DATE	CHECKED	CH. DATE
AB	24.05.11	FF	06.11.13
SCALE		SHEET SIZE	
:50@A1;1:100@A3		A1	
DRAWING NO		REVISION	
8ELS-300		P6	

1
1:50
PROPOSED FRONT ELEVATION

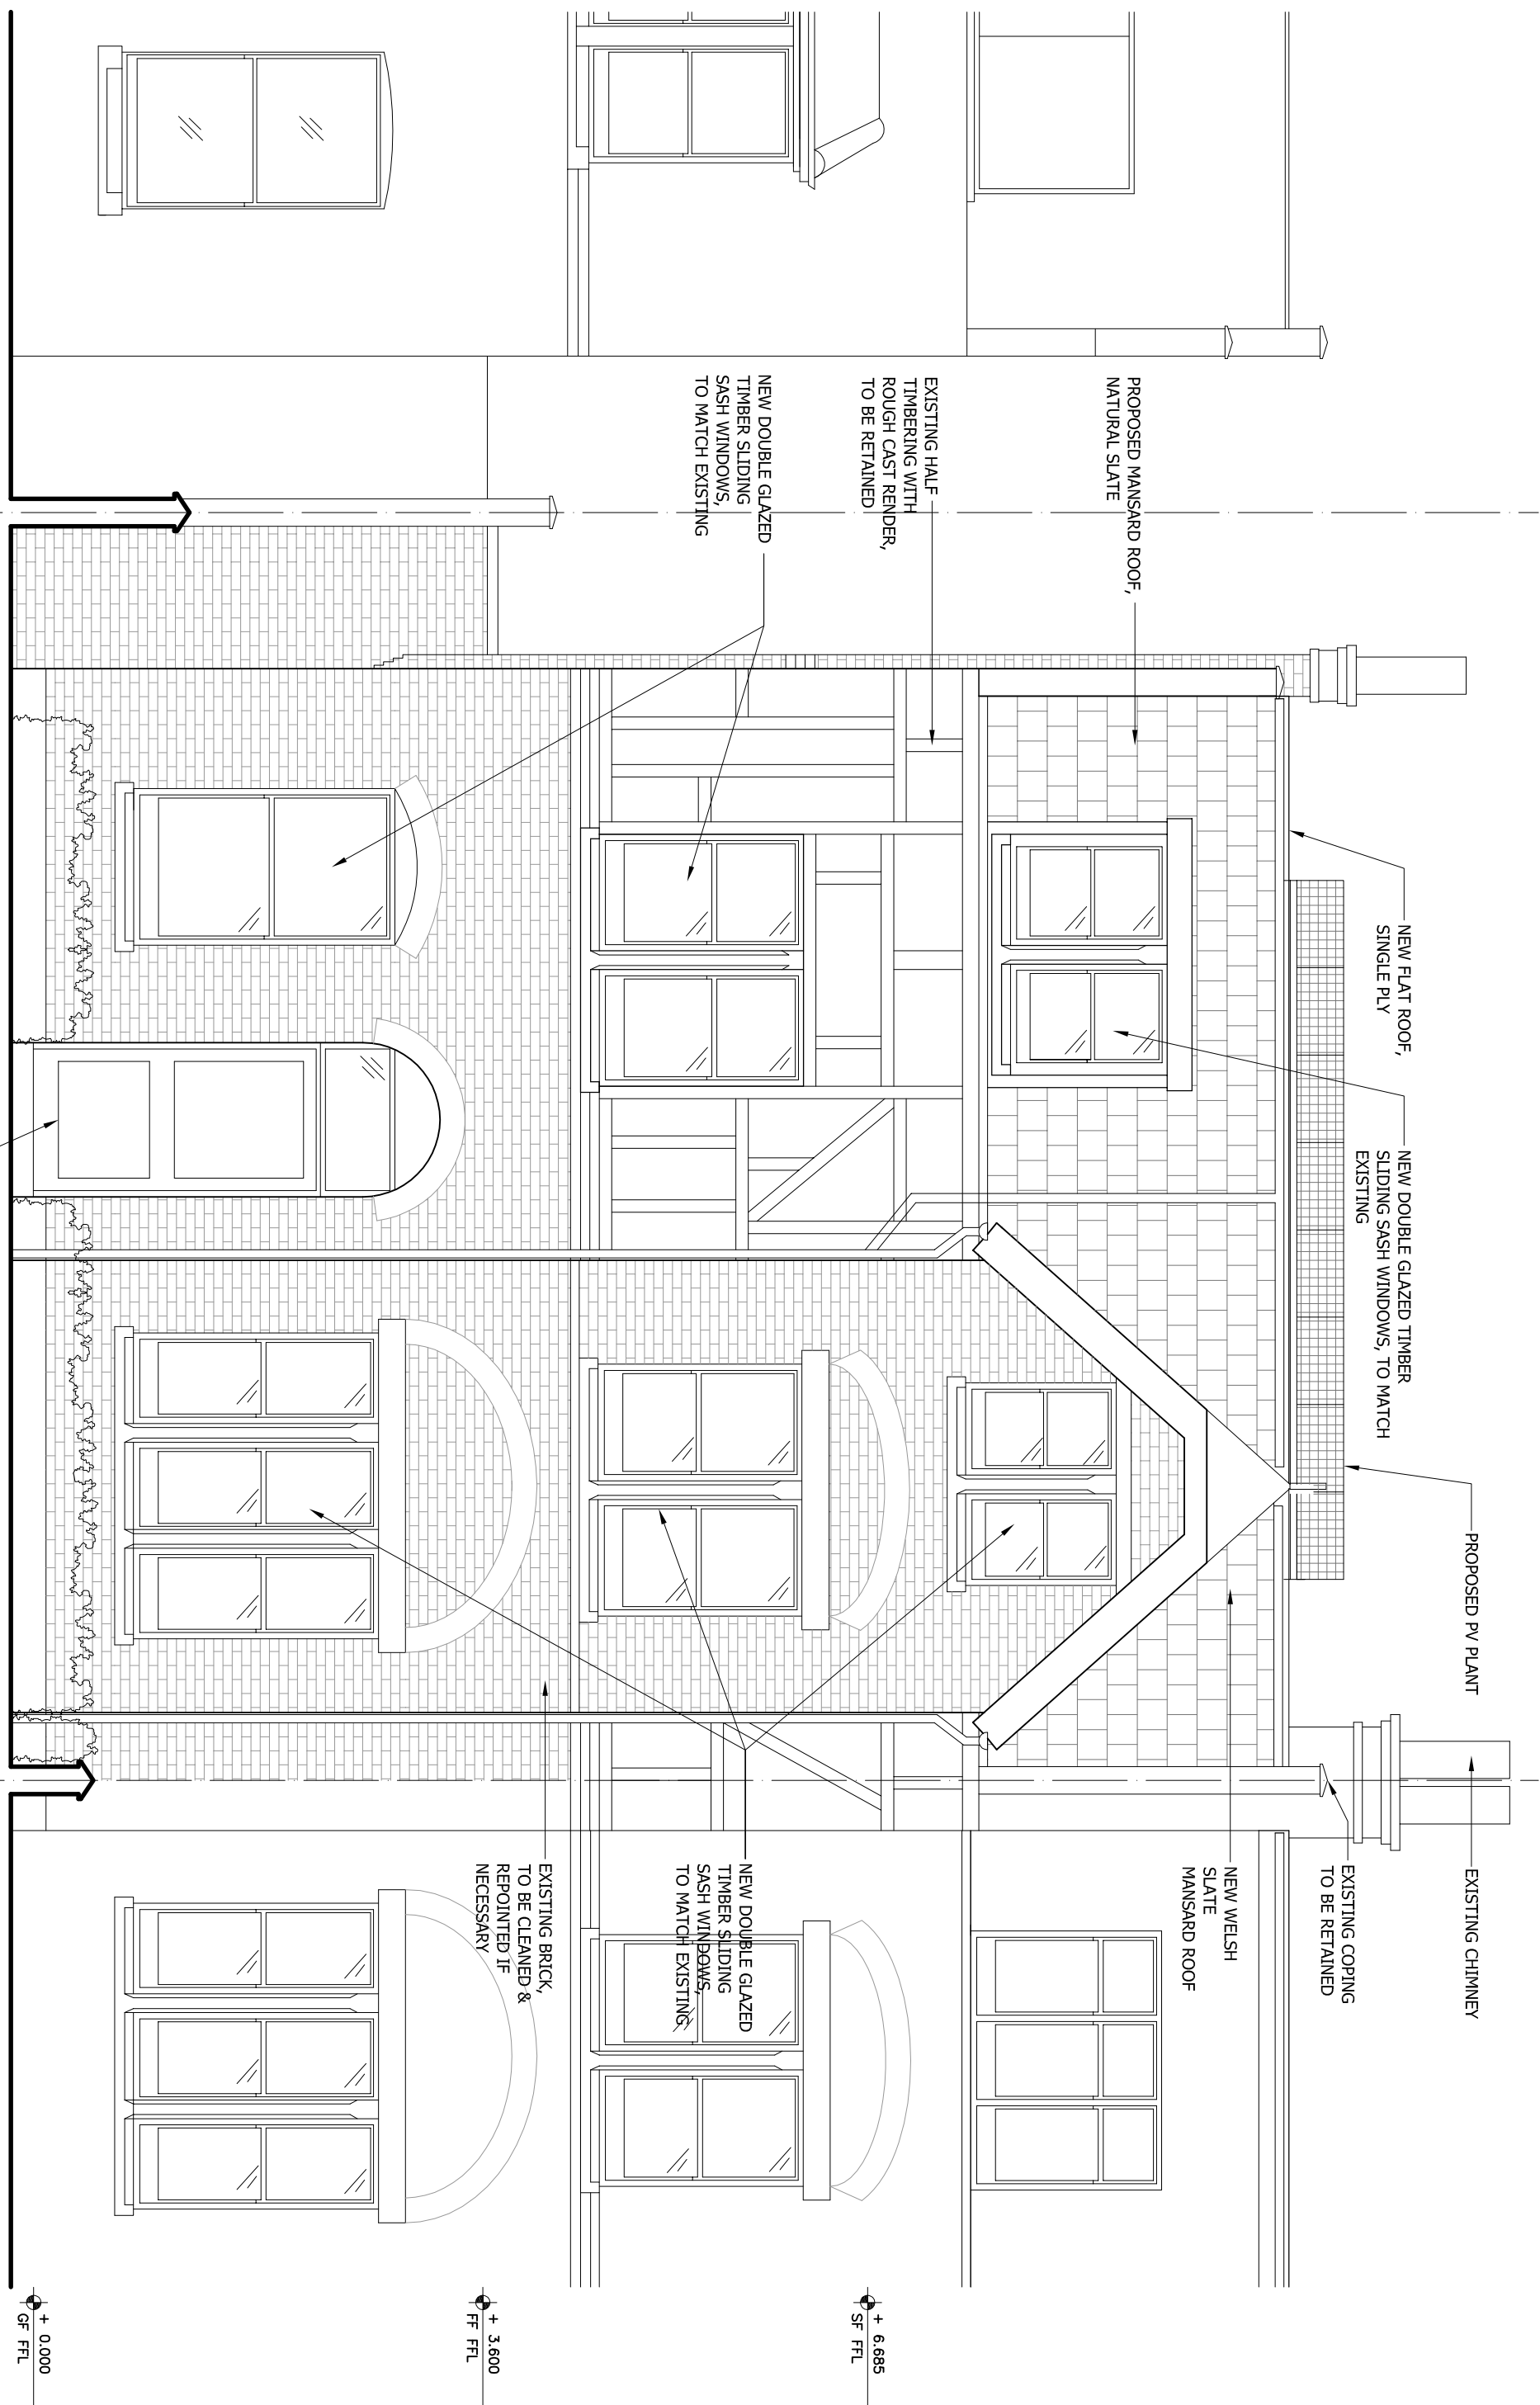

2 PROPOSED REAR ELEVATION
1:50

