

EXISTING



PROPOSED




EXAMPLE OF PROPOSED FASCIA SIGNAGE

Notes:
Copyright of this drawing and the contents remain with Pennington Phillips Limited.
Do not scale from the drawings. The contractor is to verify dimensions on site prior to the commencement of work. Any discrepancies are to be reported to the designer. If in doubt - seek clarification.


Scale 1:50 @ A1 / 1:100 @ A3

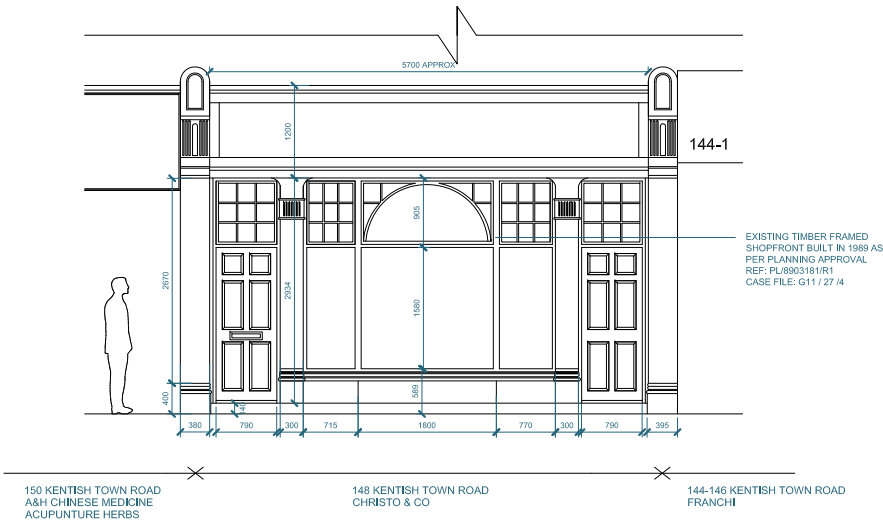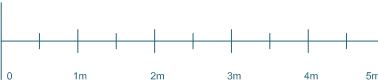


2 Existing Shopfront Elevation

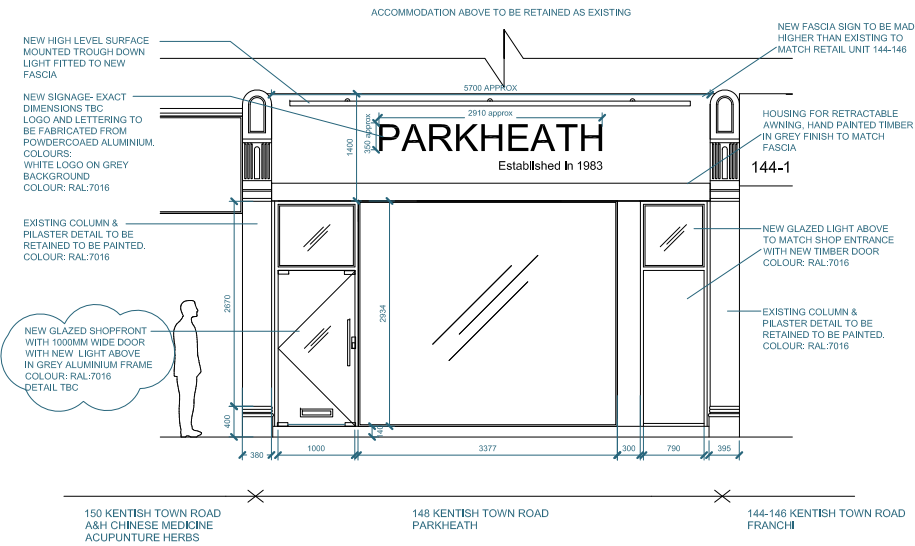


5 Proposed Shopfront Elevation
awning retracted

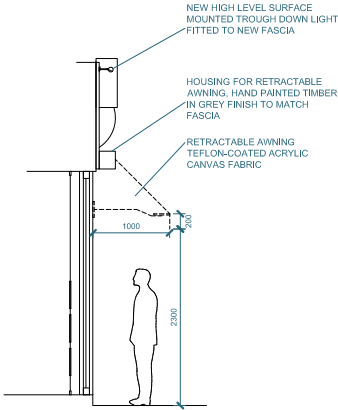


6 Proposed Shopfront Section
awning protracted / open

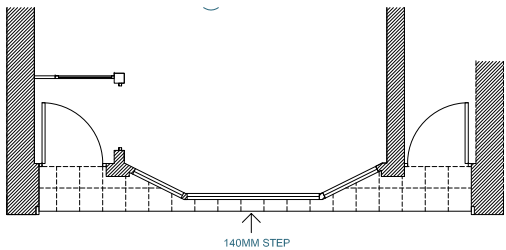

1 Existing Shopfront Plan

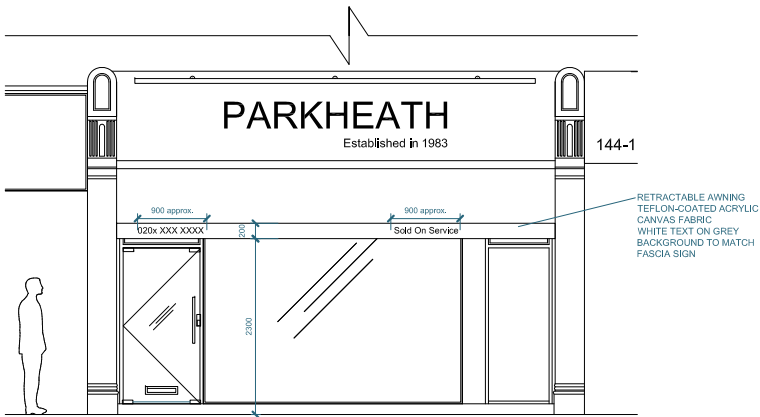

4 Proposed Shopfront Elevation
awning protracted / open

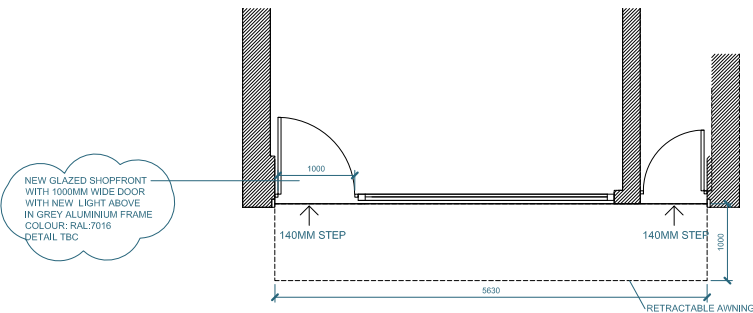

3 Proposed Shopfront Plan

B	18.02.14	Entrance door width to be 1000m
A	12.02.14	GENERAL AMENDS
Rev.	Date	Remarks

Project	148, Kentish Town Road, NW5
Drawing	Christo & Co
Scale	Existing & Proposed Shopfront
Date	1:50 @ A1 / 1:100 @ A3
Rev	28.01.14
Status	B
Drawing No.	Planning
Approved	5847_02_B
	-

penningtonphillips

16 Spectrum House
32-34 Gordon House Road
London NW5 1LP
Tel - 020 7267 1414
Fax - 020 7267 7878

www.penningtonphillips.co.uk