



**APPENDIX III
DRAWINGS OF PROPOSED BUILDINGS**


Proposed Floor Plans (Lower)
Proposed Floor Plans (Upper)
Proposed Sections
Proposed Elevations
Proposed Scheme (3D Visuals)

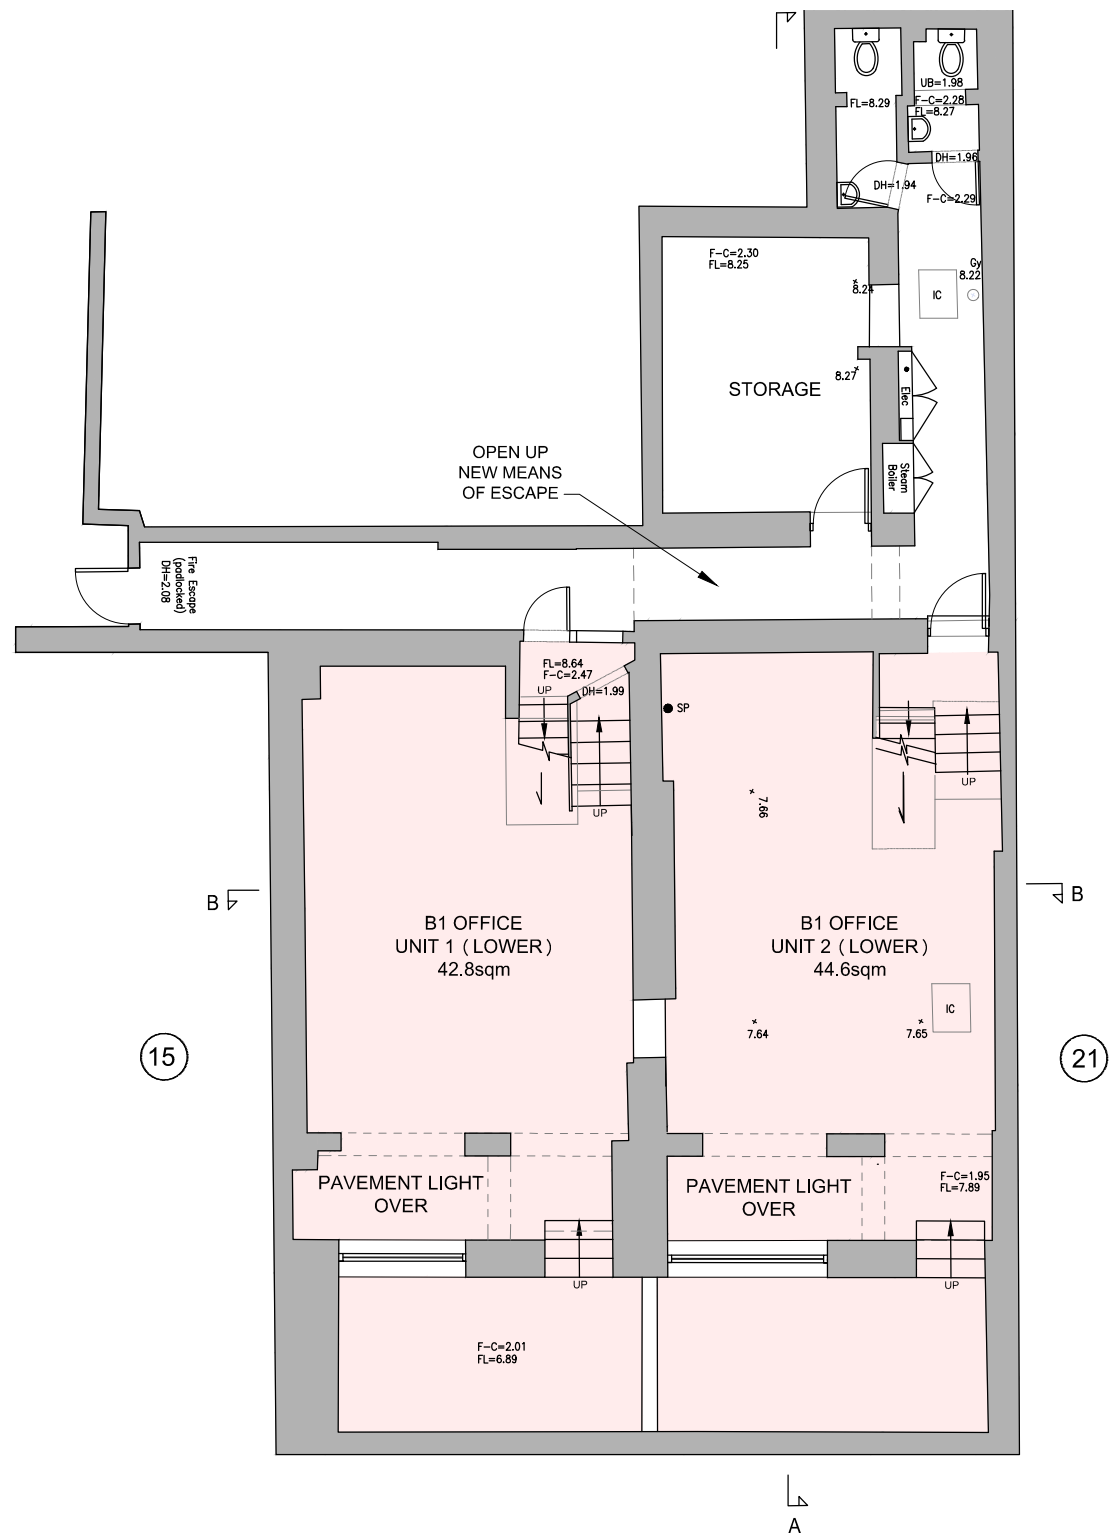

BASEMENT FLOOR PLAN

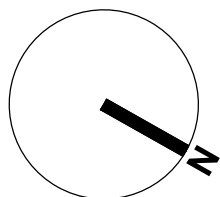

1:100 PROPOSED FLOOR PLANS

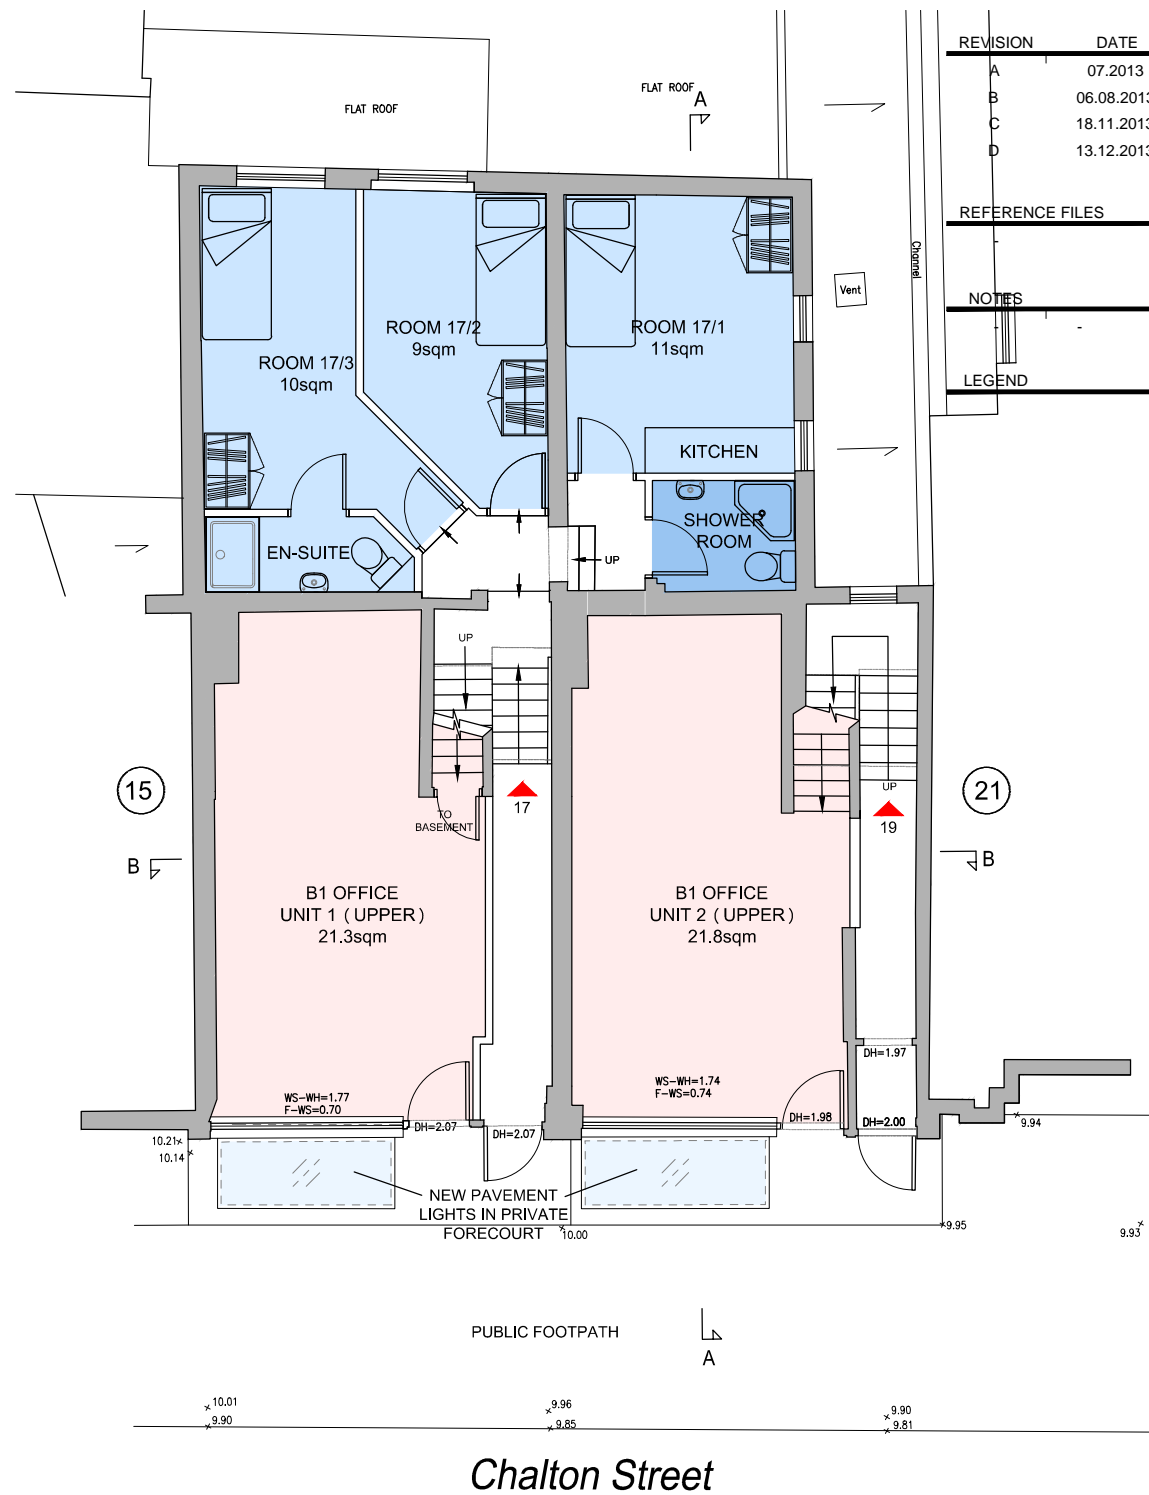

GROUND FLOOR PLAN

REVISION	DATE	BY	DESCRIPTION
A	07.2013	RB/RT	DESIGN REVISED AS PER CLIENT'S COMMENTS
B	06.08.2013	RT	FINALISE PROPOSALS FOR INITIAL MEETING W/CAMDEN
C	18.11.2013	RT	DESIGN REVISED - NO ROOF EXT/REDUCED REAR EXT
D	13.12.2013	RT	DESIGN REVISED SUBSEQUENT TO MEETING 06.12.2013


REFERENCE FILES

NOTES

LEGEND

dga architects David Gallagher Associates Telephone 0207 834 9474
 268 Flower Market info@dga-architects.co.uk
 New Covent Garden Market www.dga-architects.co.uk
 London SW8 5NB


CLIENT	KCC 1 LTD				
PROJECT	17-19 CHALTON STREET, NW1 1JD				
DRAWING	PROPOSED FLOOR PLANS				
JOB NO.	DRAWING NO.	REVISION	DATE DRAWN	DRAWN BY	SCALE
1326	100	D	13.12.2013	RT	1:100@A3

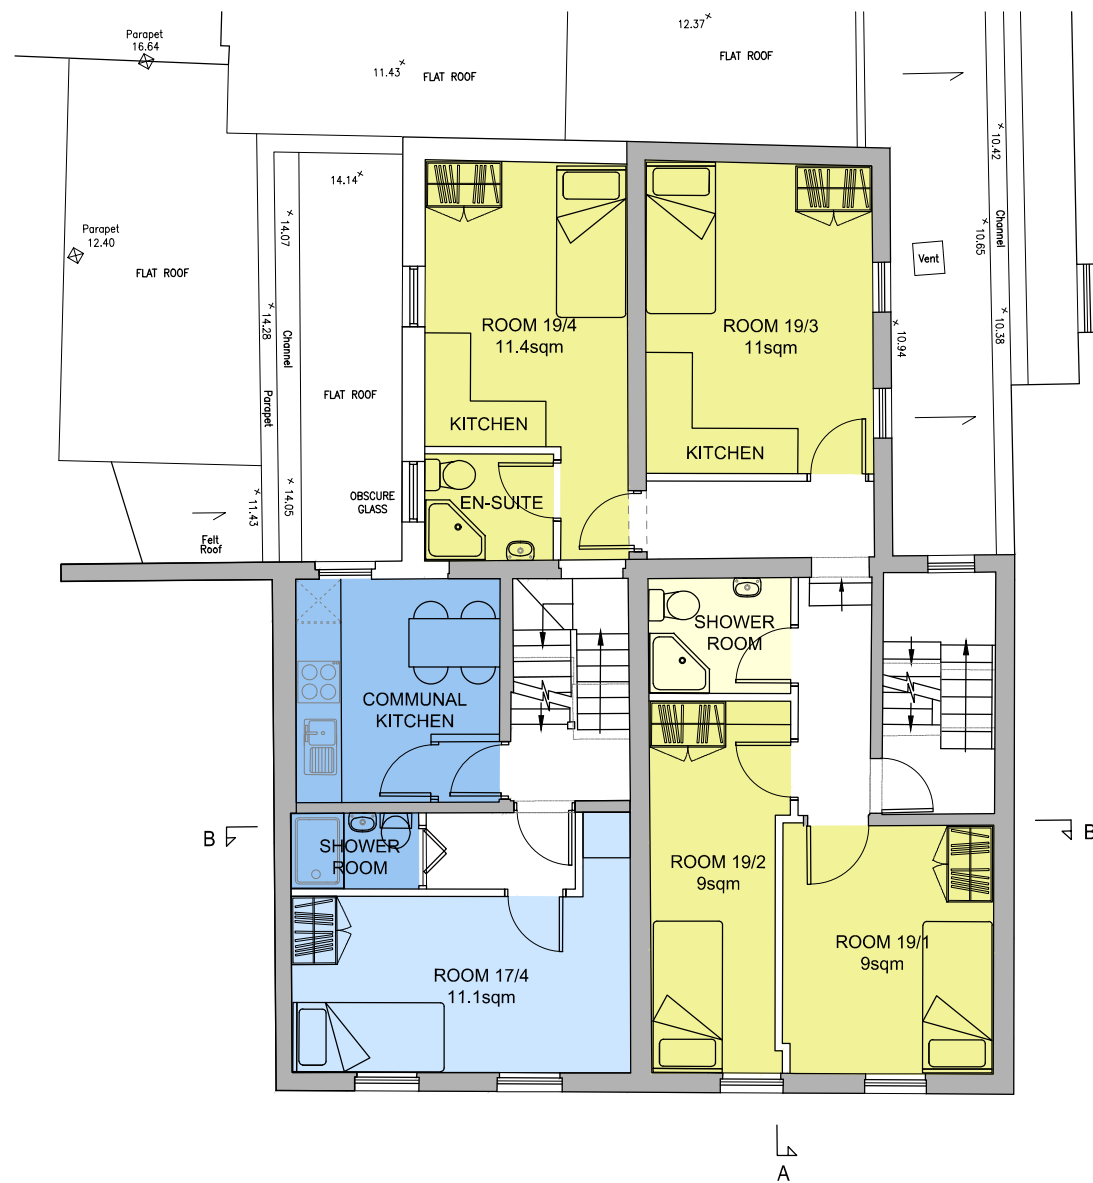

FIRST FLOOR PLAN



SECOND FLOOR PLAN

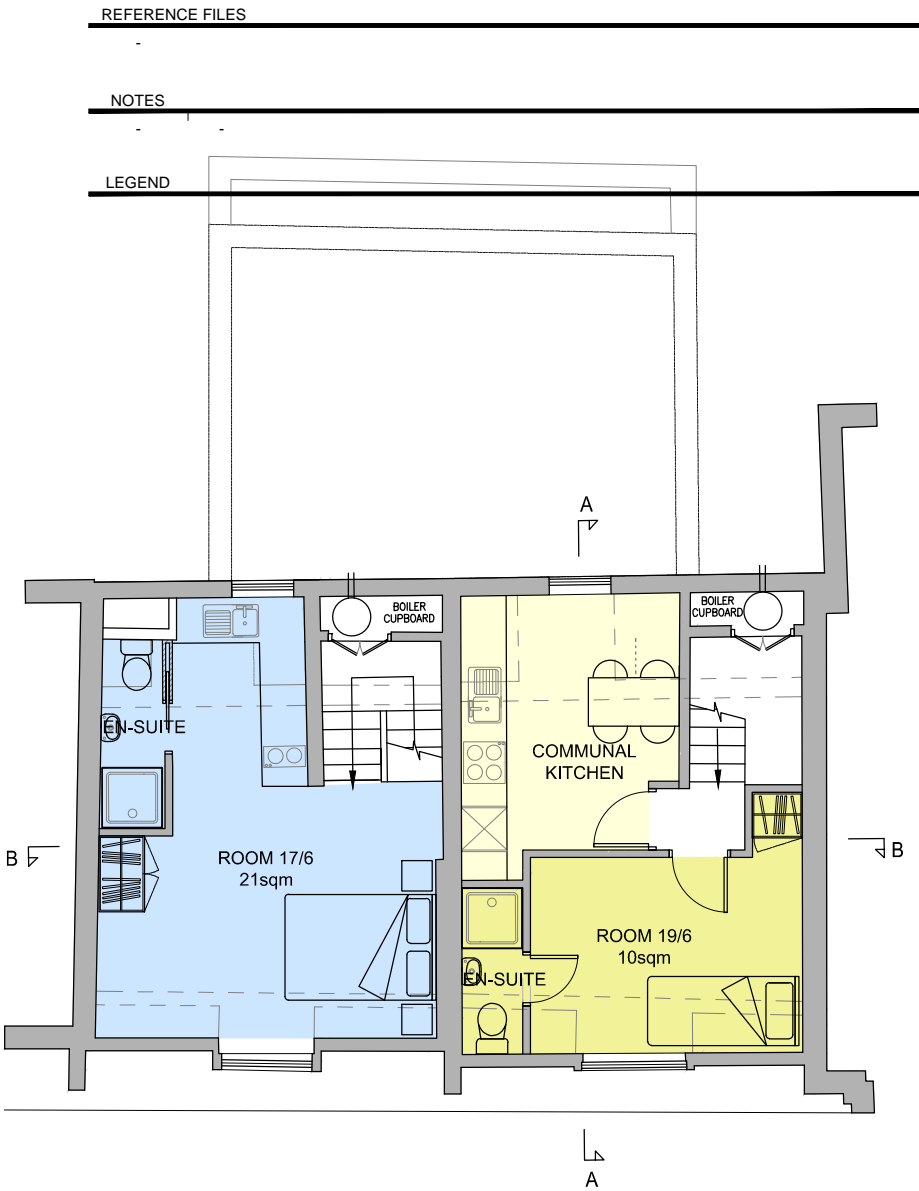


THIRD FLOOR PLAN

REVISION	DATE	BY	DESCRIPTION
A	07.2013	RB/RT	DESIGN REVISED AS PER CLIENT'S COMMENTS
B	06.08.2013	RT	FINALISE PROPOSALS FOR INITIAL MEETING W/CAMDEN
C	18.11.2013	RT	DESIGN REVISED - NO ROOF EXT/REDUCED REAR EXT
D	13.12.2013	RT	DESIGN REVISED SUBSEQUENT TO MEETING 06.12.2013

REFERENCE FILES

NOTES

LEGEND

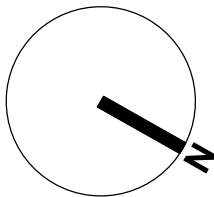

1:100 PROPOSED FLOOR PLANS

dga

architects

David Gallagher Associates

268 Flower Market

New Covent Garden Market


London SW8 5NB

Telephone 0207 834 9474


info@dga-architects.co.uk

www.dga-architects.co.uk

CLIENT	KCC 1 LTD				
PROJECT	17-19 CHALTON STREET, NW1 1JD				
DRAWING	PROPOSED FLOOR PLANS				
JOB NO.	DRAWING NO.	REVISION	DATE DRAWN	DRAWN BY	SCALE
1326	101	D	13.12.2013	RT	1:100@A3

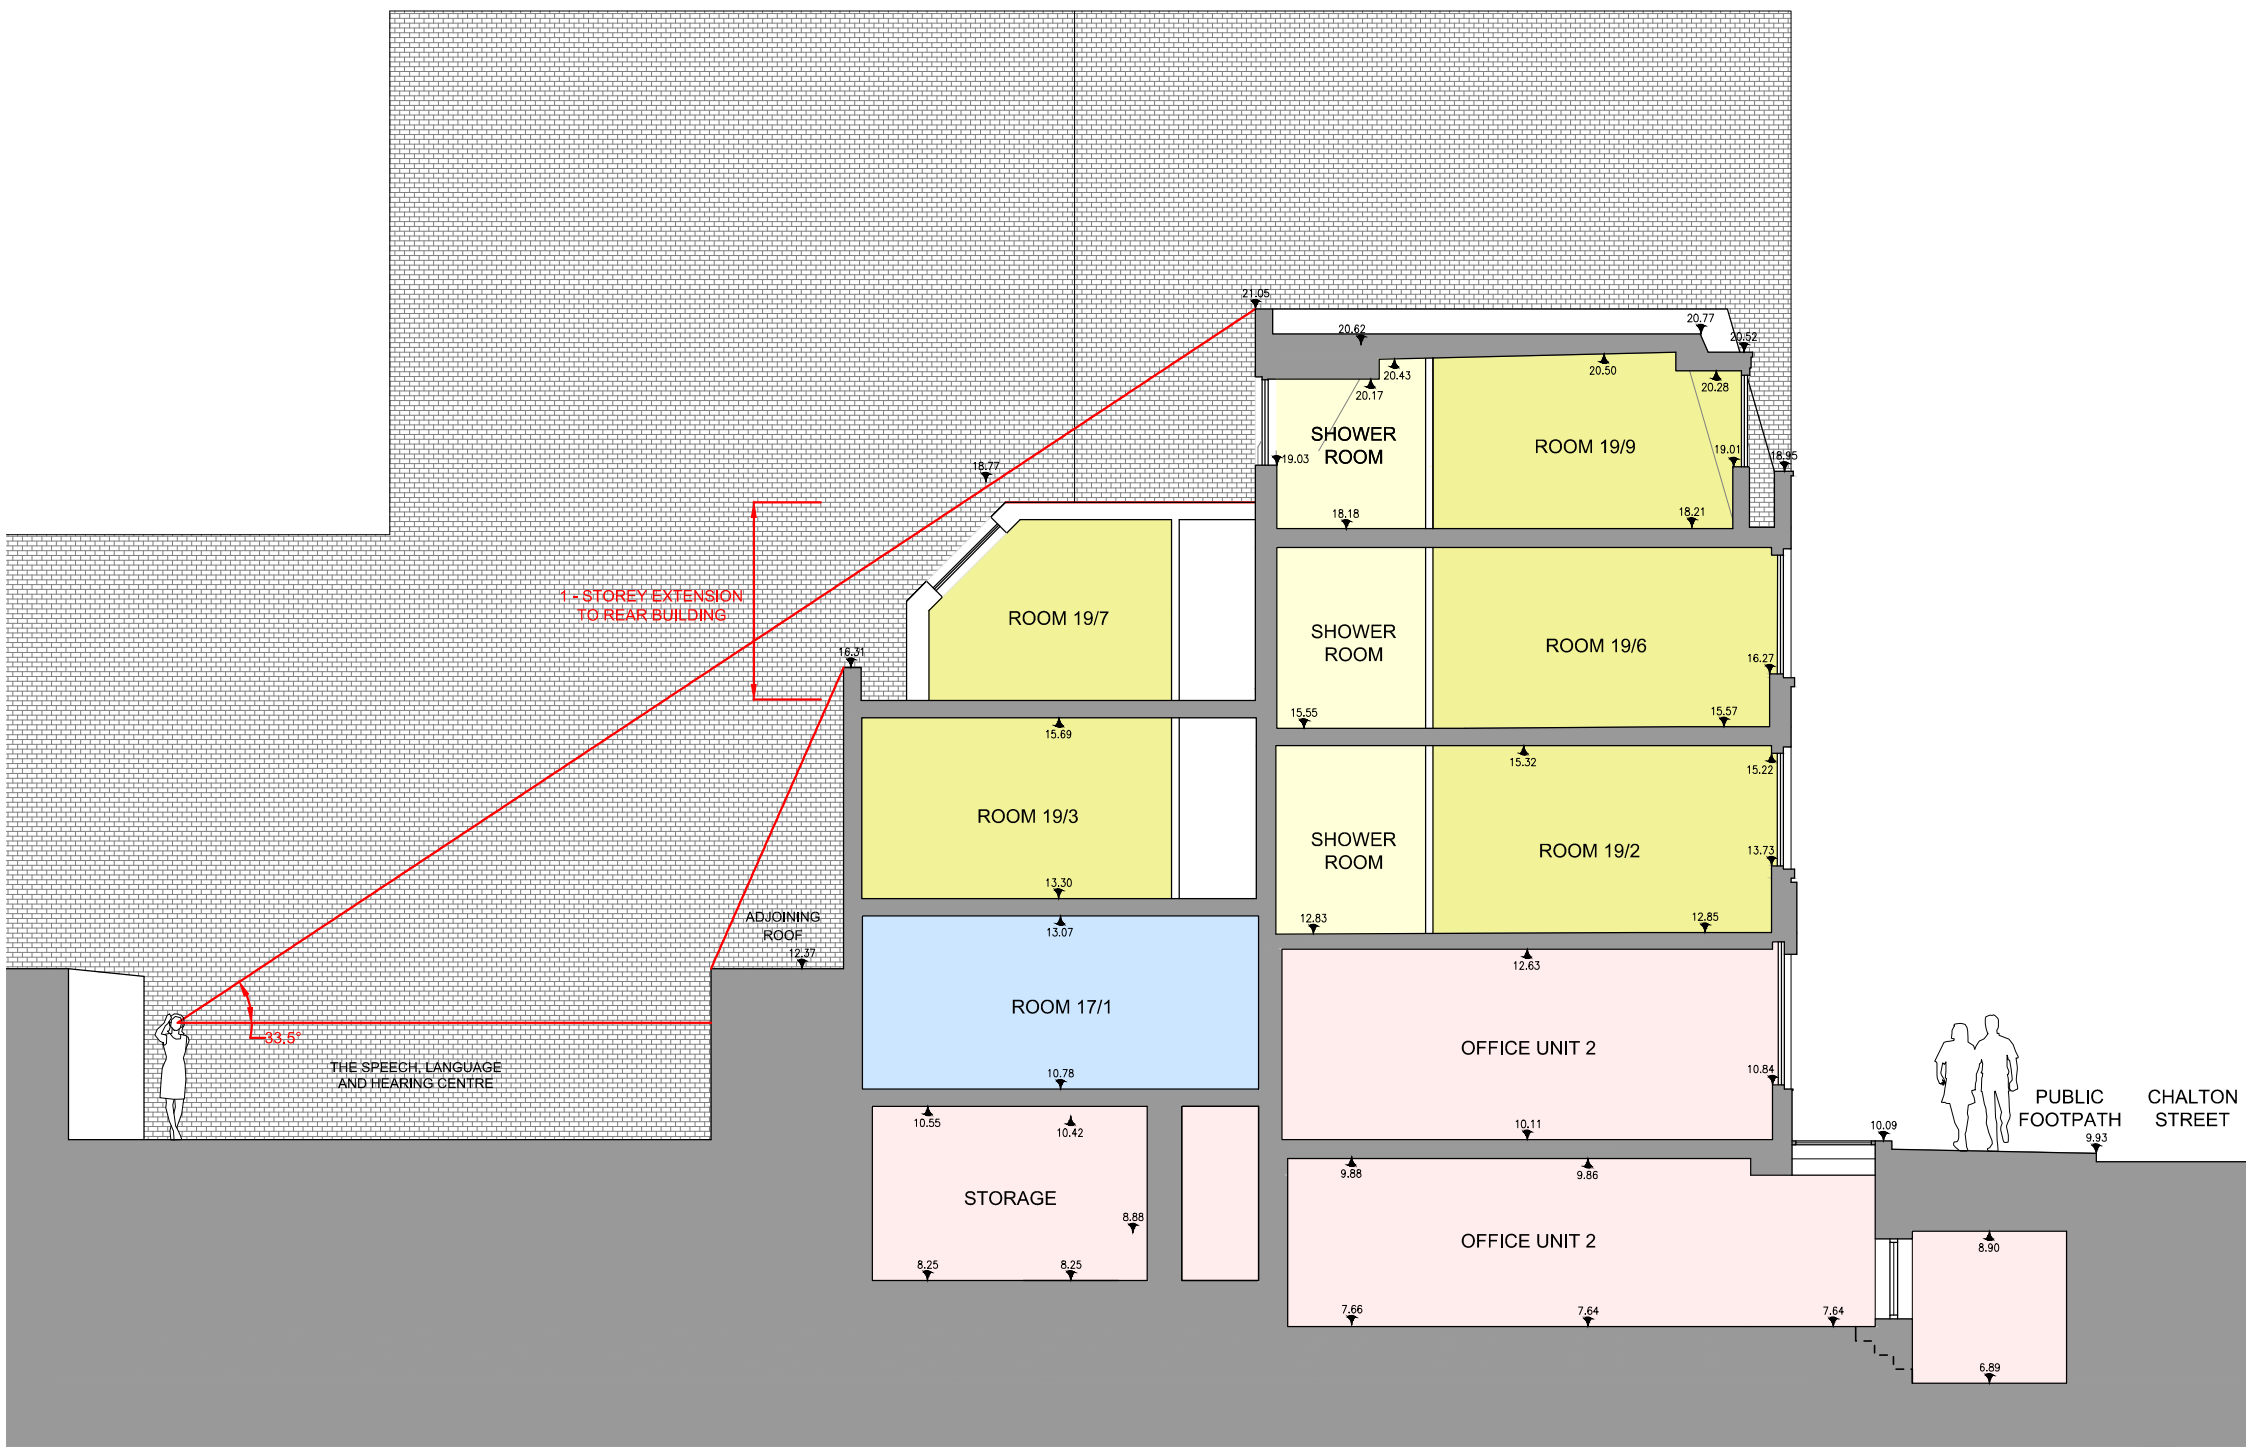

SECTION A-A

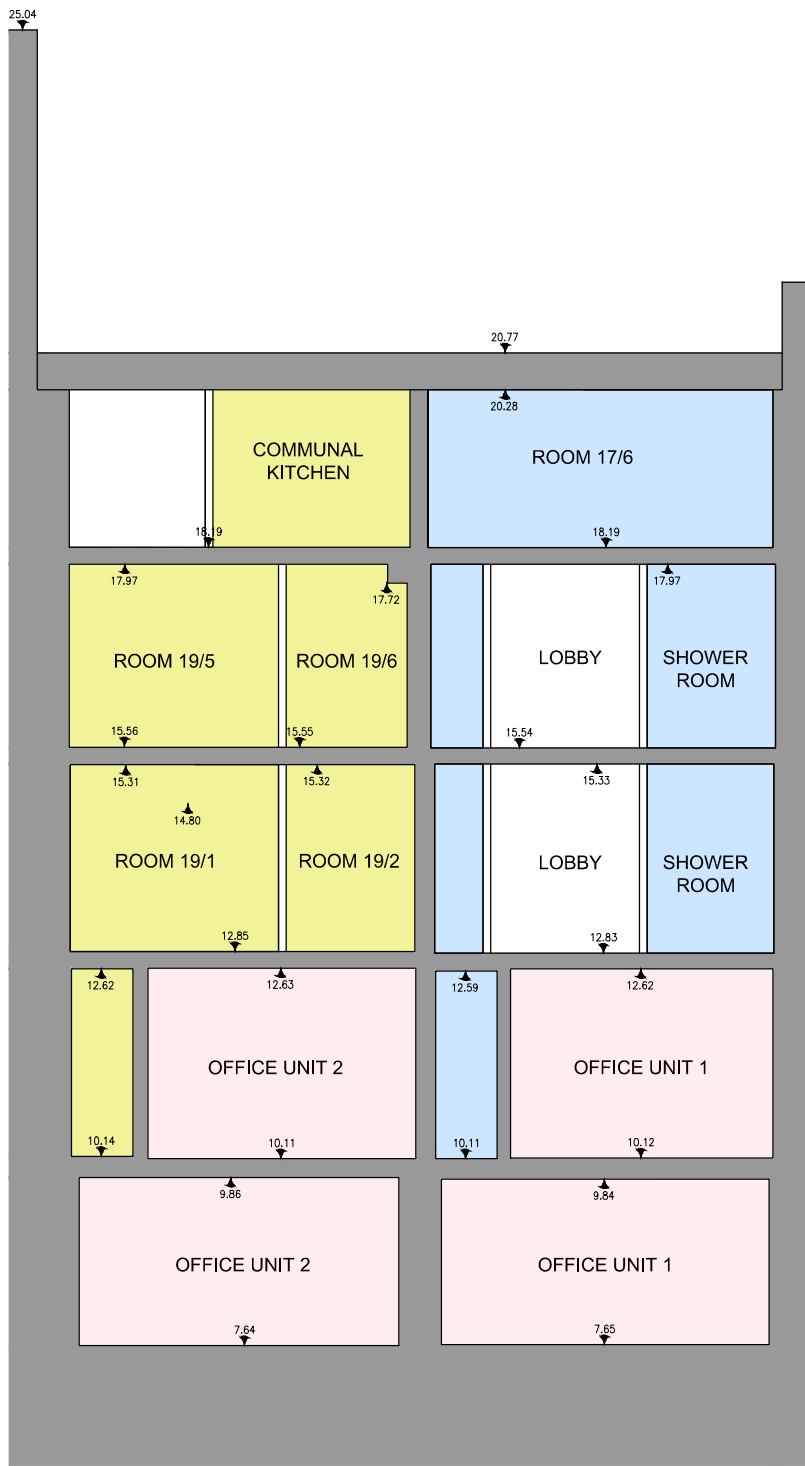

SECTION B-B

1:100 PROPOSED SECTIONS

dga

architects

David Gallagher Associates

268 Flower Market

New Covent Garden Market

London SW8 5NB

Telephone 0207 834 9474

info@dga-architects.co.uk

www.dga-architects.co.uk

CLIENT	KCC 1 LTD				
PROJECT	17-19 CHALTON STREET, NW1 1JD				
DRAWING	PROPOSED SECTIONS				
JOB NO.	DRAWING NO.	REVISION	DATE DRAWN	DRAWN BY	SCALE
1326	102	D	13.12.2013	RT	1:100@A3

REVISION	DATE	BY	DESCRIPTION
D	13.12.2013	RT	DESIGN REVISED SUBSEQUENT TO MEETING 06.12.2013


REFERENCE FILES

NOTES

LEGEND



CHALTON STREET ELEVATION (FRONT)

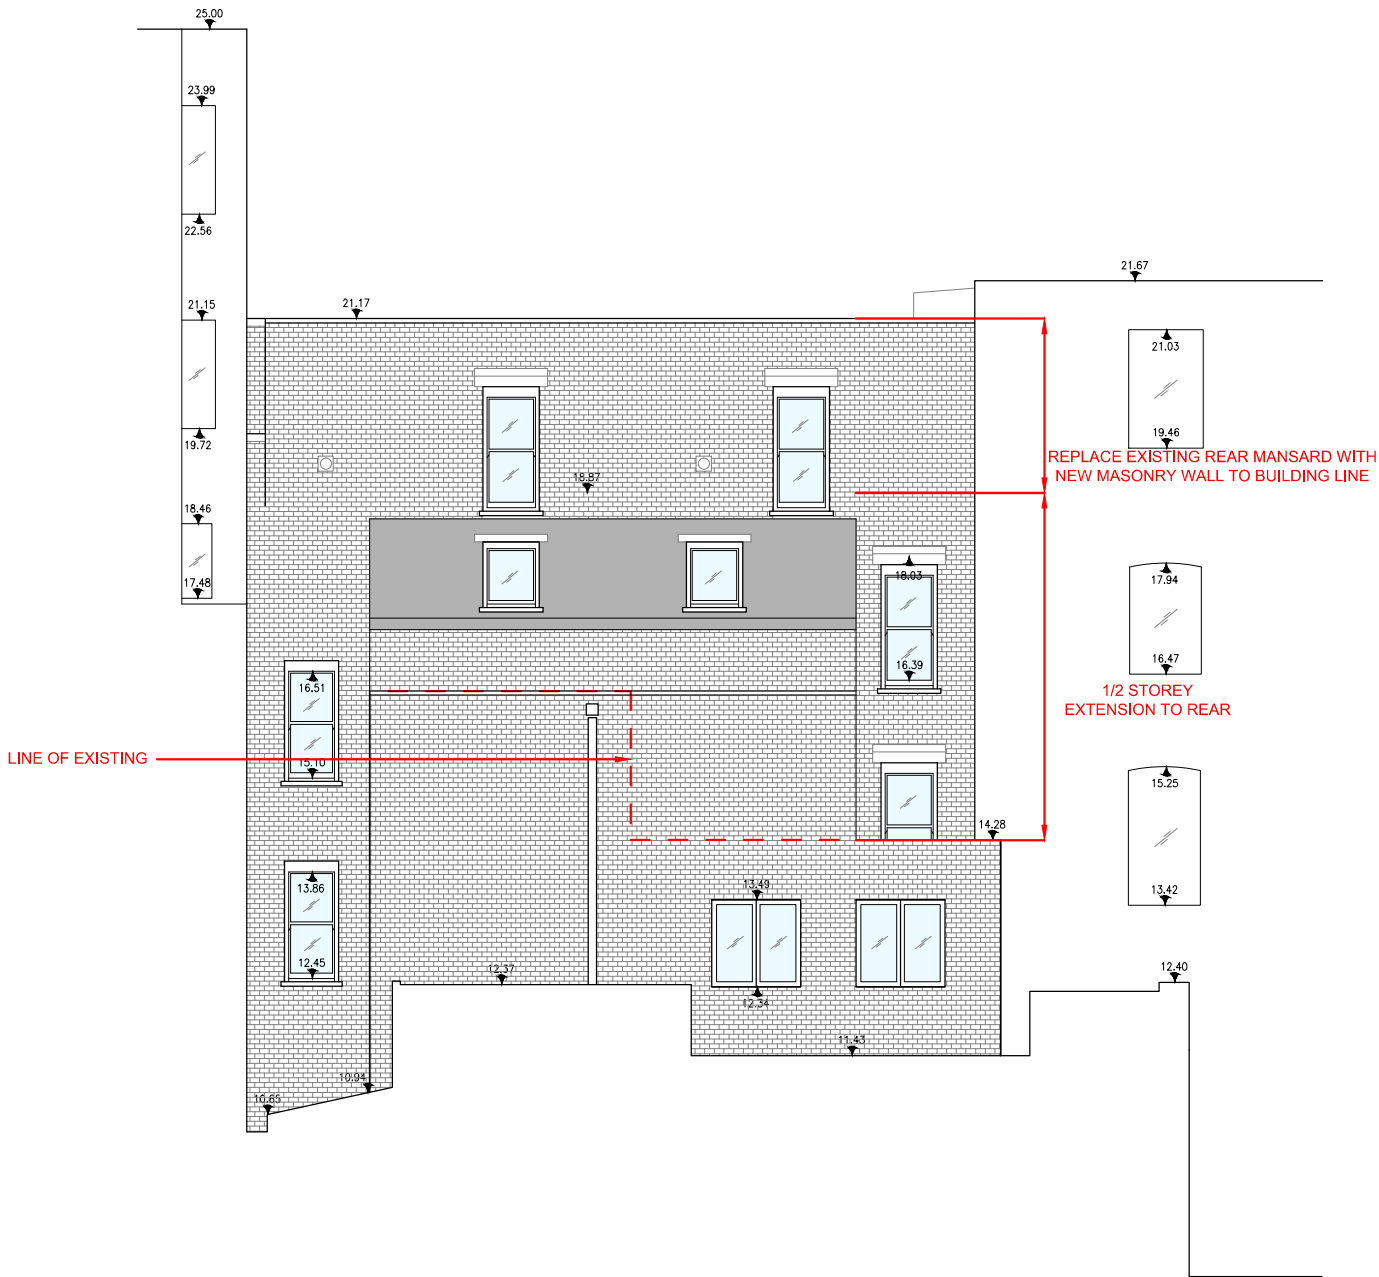

REAR ELEVATION

1:100 PROPOSED ELEVATIONS

dga

architects

David Gallagher Associates

268 Flower Market

New Covent Garden Market

London SW8 5NB

Telephone 0207 834 9474

info@dga-architects.co.uk

www.dga-architects.co.uk

CLIENT	KCC 1 LTD				
PROJECT	17-19 CHALTON STREET, NW1 1JD				
DRAWING	PROPOSED ELEVATIONS				
JOB NO.	DRAWING NO.	REVISION	DATE DRAWN	DRAWN BY	SCALE
1326	103	D	13.12.2013	RT	1:100@A3



VIEWS OF 17 & 19 CHALTON STREET AND PROPOSED LIGHTWELLS IN STREET CONTEXT



VIEWS OF PROPOSED STEPPED EXTENSION TO REAR



VISUALISATIONS OF PROPOSED SCHEME

dga

architects

David Gallagher Associates

268 Flower Market

New Covent Garden Market

London SW8 5NB

Telephone 0207 834 9474

info@dga-architects.co.uk

www.dga-architects.co.uk

CLIENT	KCC1 LTD.				
PROJECT	17-19 CHALTON STREET, NW1 1JD				
DRAWING	VISUALISATIONS OF PROPOSED SCHEME				
JOB NO.	DRAWING NO.	REVISION	DATE DRAWN	DRAWN BY	SCALE
1326	119	A	13.12.2013	RT	N/A