




East Elevation (Planning Approved)

Planning for Studio
2010/6791/P Granted



East Elevation (Minor Material Amendment Application)

GENERAL NOTES

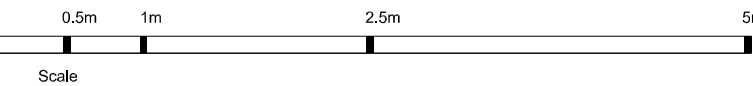

Notes

Do not scale from drawings.
Errors to be reported immediately to the Architect.
To be read in conjunction with all relevant Architects',
Services and Structural Engineers' drawings.
All existing site, tree and building information has been compiled from
different sources. All dimensions to be checked on site.


Rev.	Rev.	Description
------	------	-------------

JASON GOOD
ARCHITECTURE

The Old Stables
Danemore Lane
South Godstone
Surrey, RH9 8JF
T 07901716877
www.jasongood.co.uk

ISSUED FOR PLANNING


Project	24 Elsworthy Road London, NW3 3DL	Project No.	24 ER
Client	-		
Date	01/10/2013	Drawn	-
Scale / Format	1:50 / A1_1:100/A3	Checked	-
CAD Reference	-	Approved	-
Drawing Name	Studio East Elevations Comparison Approved and Minor Material Amendment Application	Drawing No.	24 ER_50_400

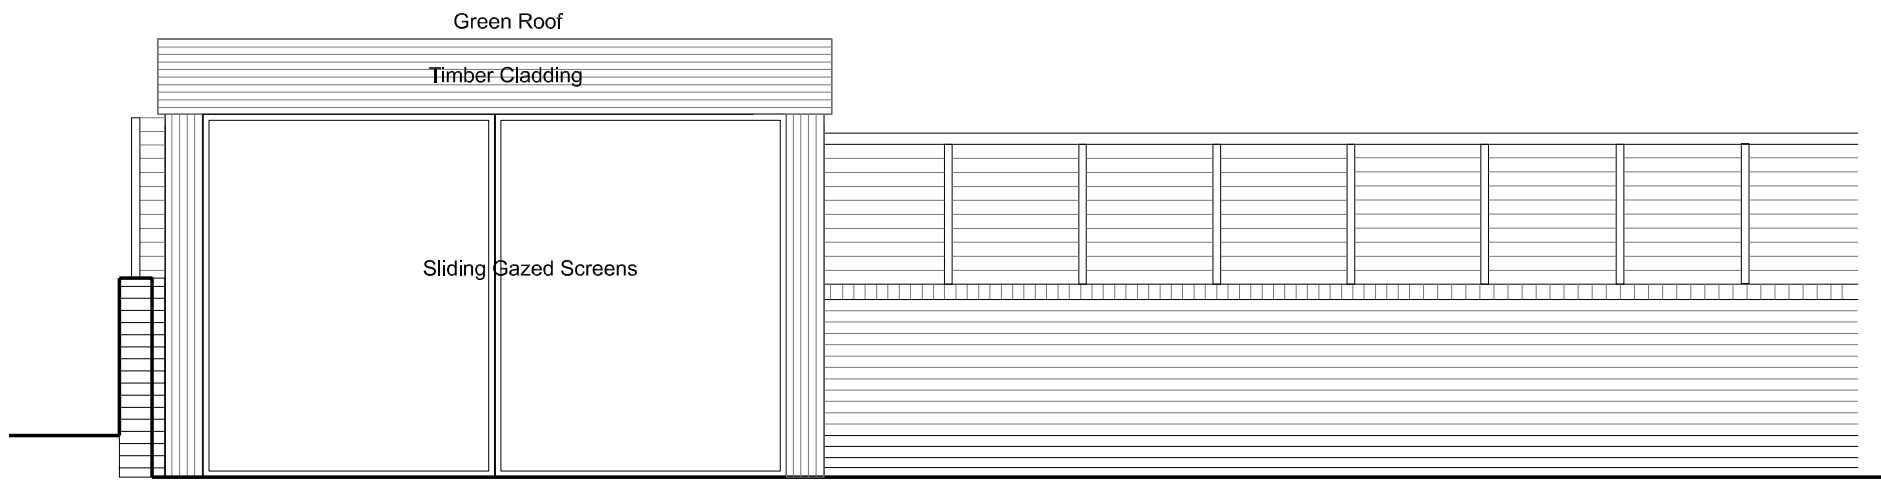


Planning for Studio
2010/6791/P Granted

Front Elevation (Planning Approved)

White Render

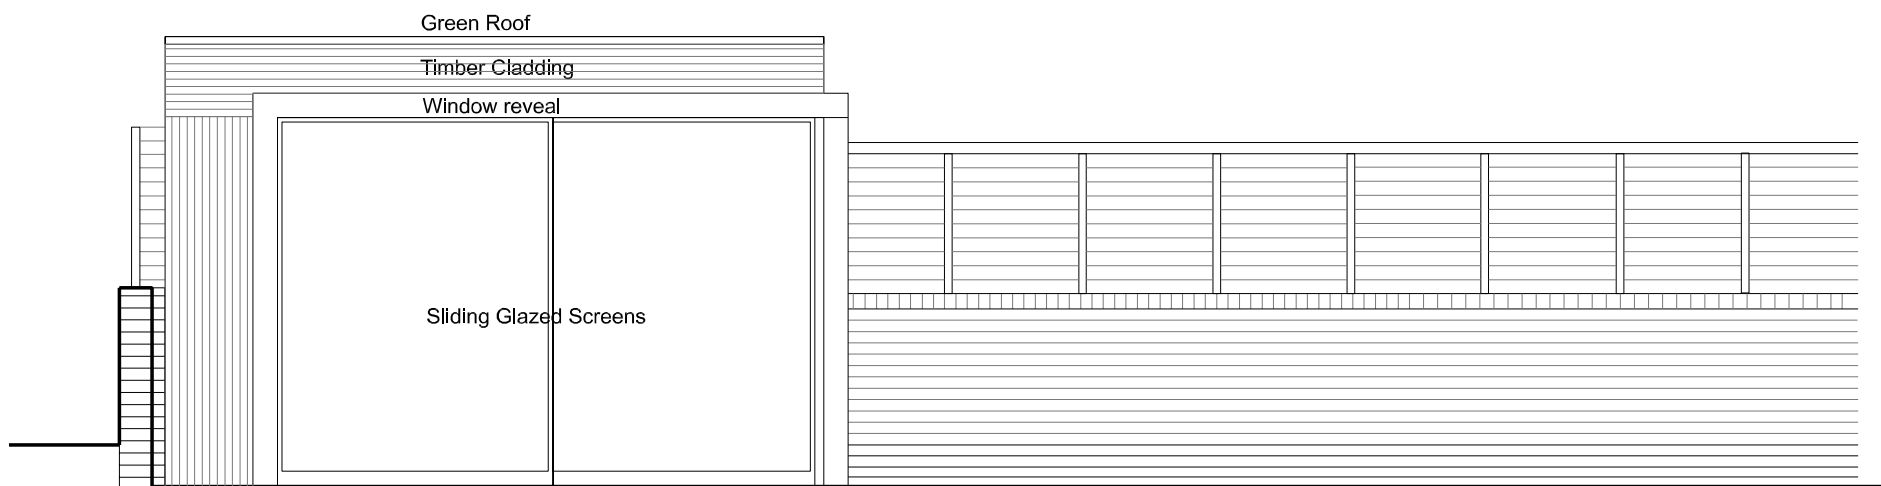


Front Elevation
(Minor Material Amendment Application)

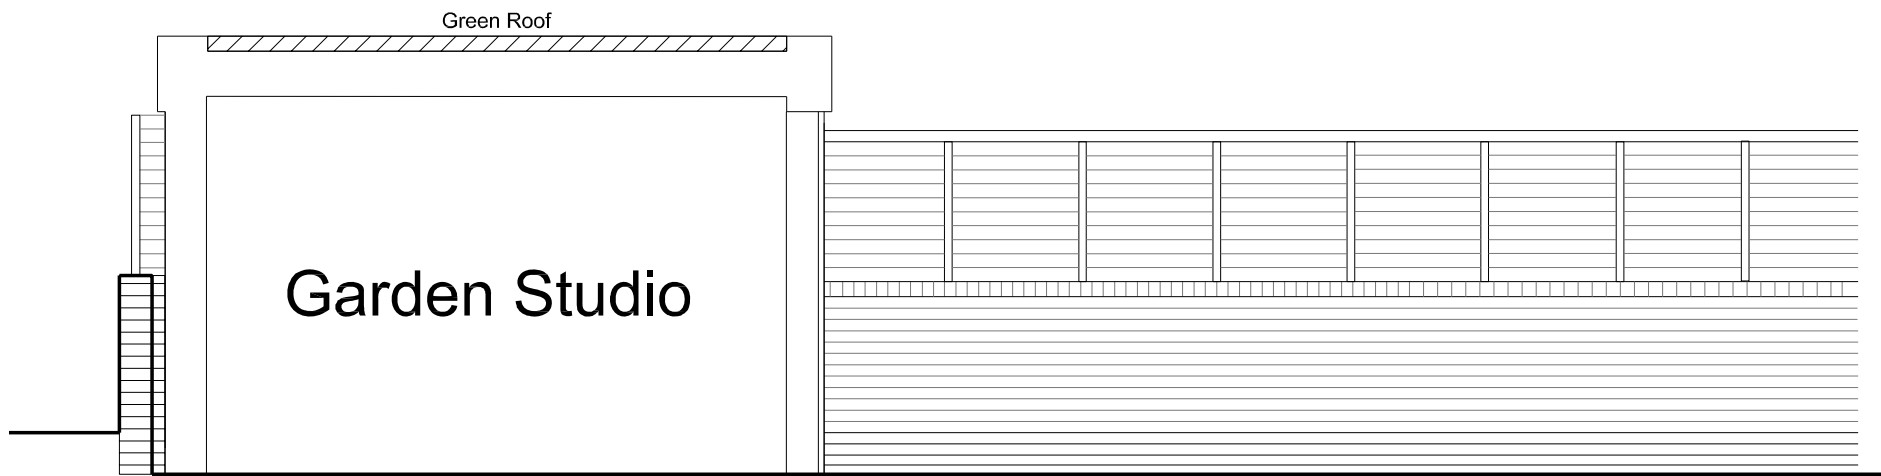


Planning for Studio
2010/6791/P Granted

Section B-B (Planning Approved)

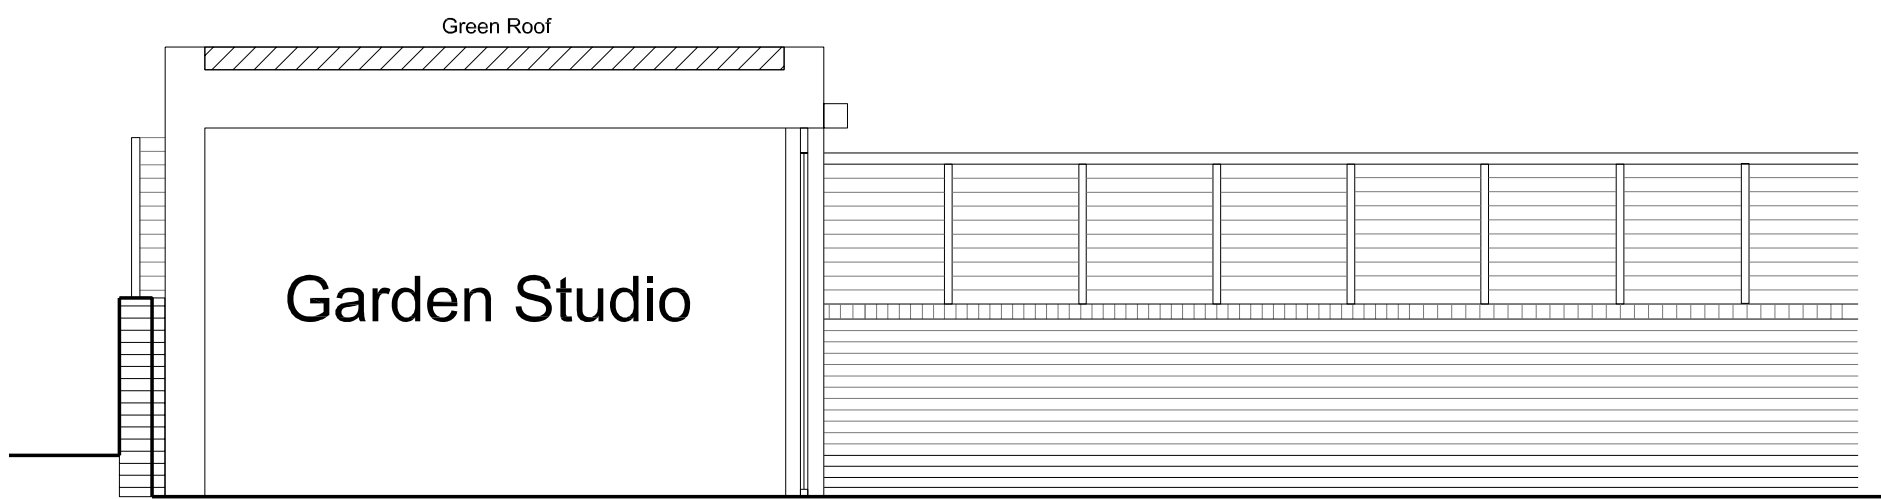


Section B-B
(Minor Material Amendment Application)

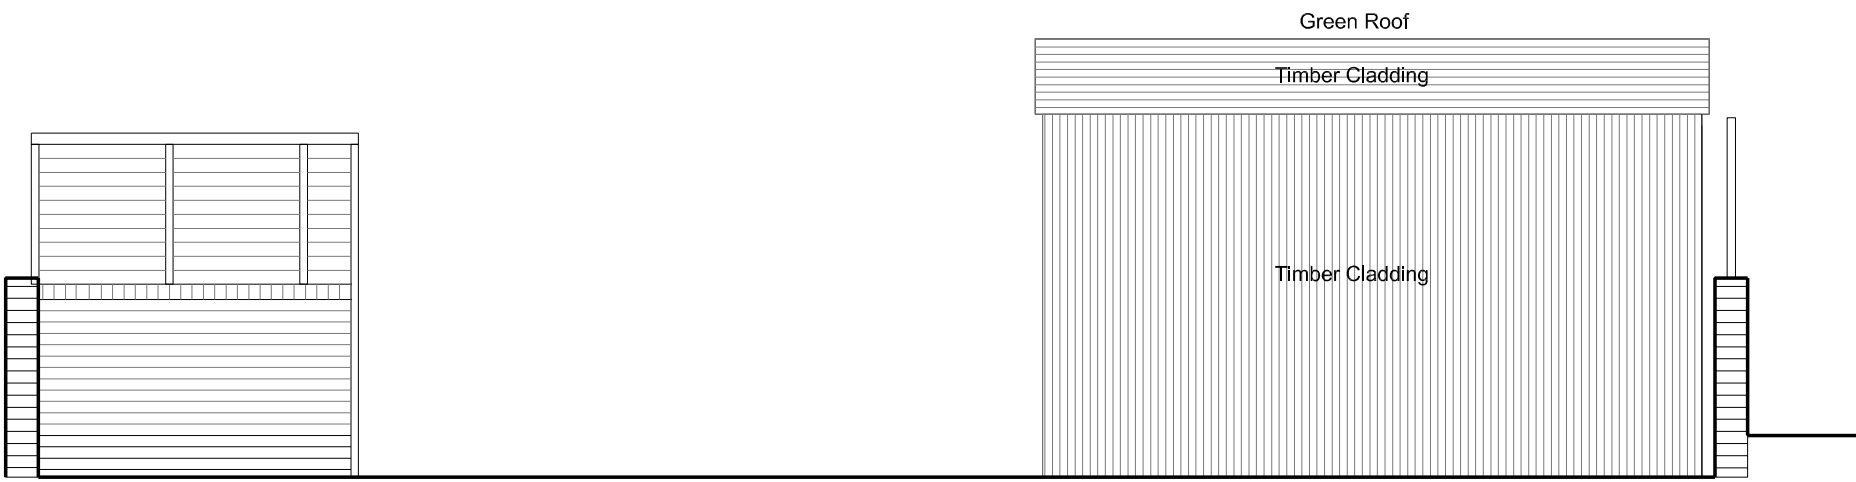

Planning for Studio
2010/6791/P Granted


Rear Elevation (Planning Approved)

White Render

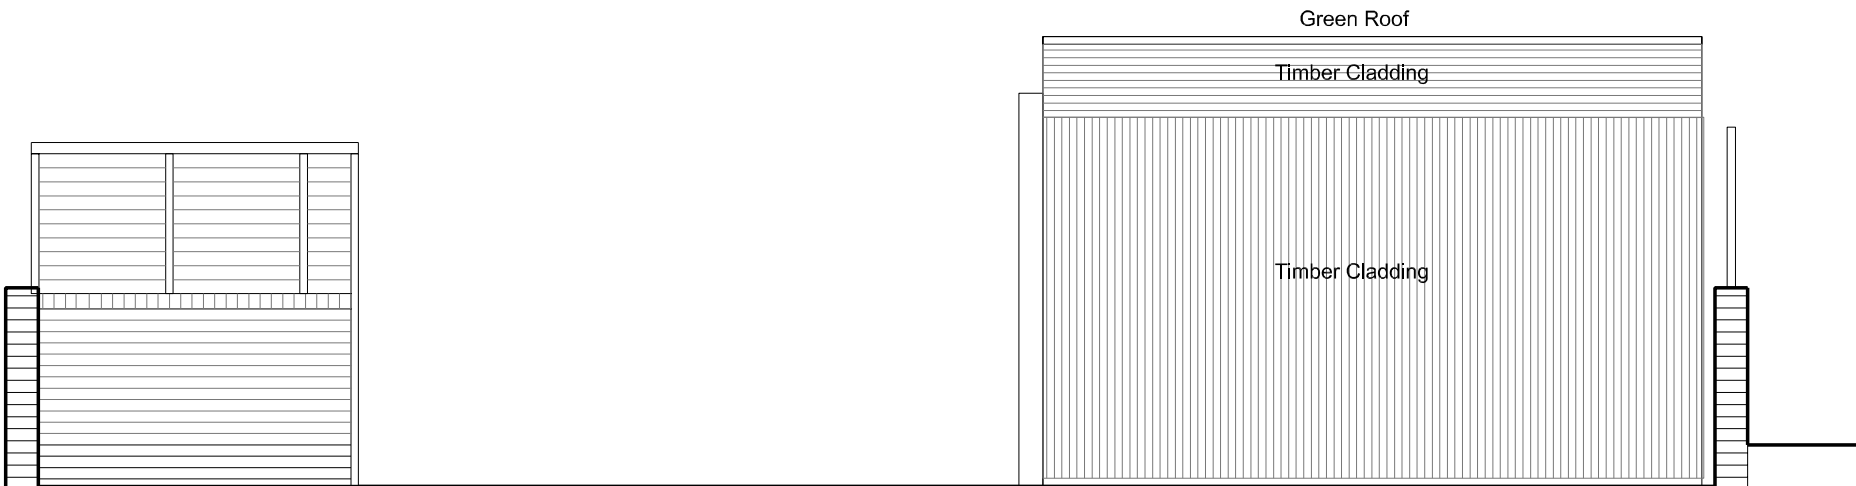

Rear Elevation
(Minor Material Amendment Application)

GENERAL NOTES

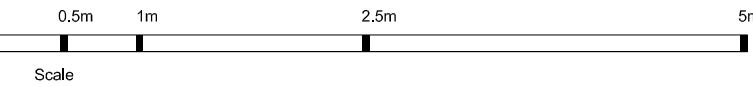

Notes


Do not scale from drawings.
Errors to be reported immediately to the Architect.
To be read in conjunction with all relevant Architects',
Services and Structural Engineers' drawings.
All existing site, tree and building information has been compiled from
different sources. All dimensions to be checked on site.

JASON GOOD
ARCHITECTURE


The Old Stables
Danemore Lane
South Godstone
Surrey, RH9 8JF
T 07901716877
www.jasongood.uk.com

ISSUED FOR PLANNING

Project	24 Elsworthy Road London, NW3 3DL	Project No.	24 ER
Client	-		
Date	01/10/2013	Drawn	-
Scale / Format	1:50 / A1_1:100/A3	Checked	-
CAD Reference	-	Approved	-
Drawing Name	Studio Elevations, Section B-B Comparison Approved and Minor Material Amendment Application	Drawing No.	24 ER_50_401

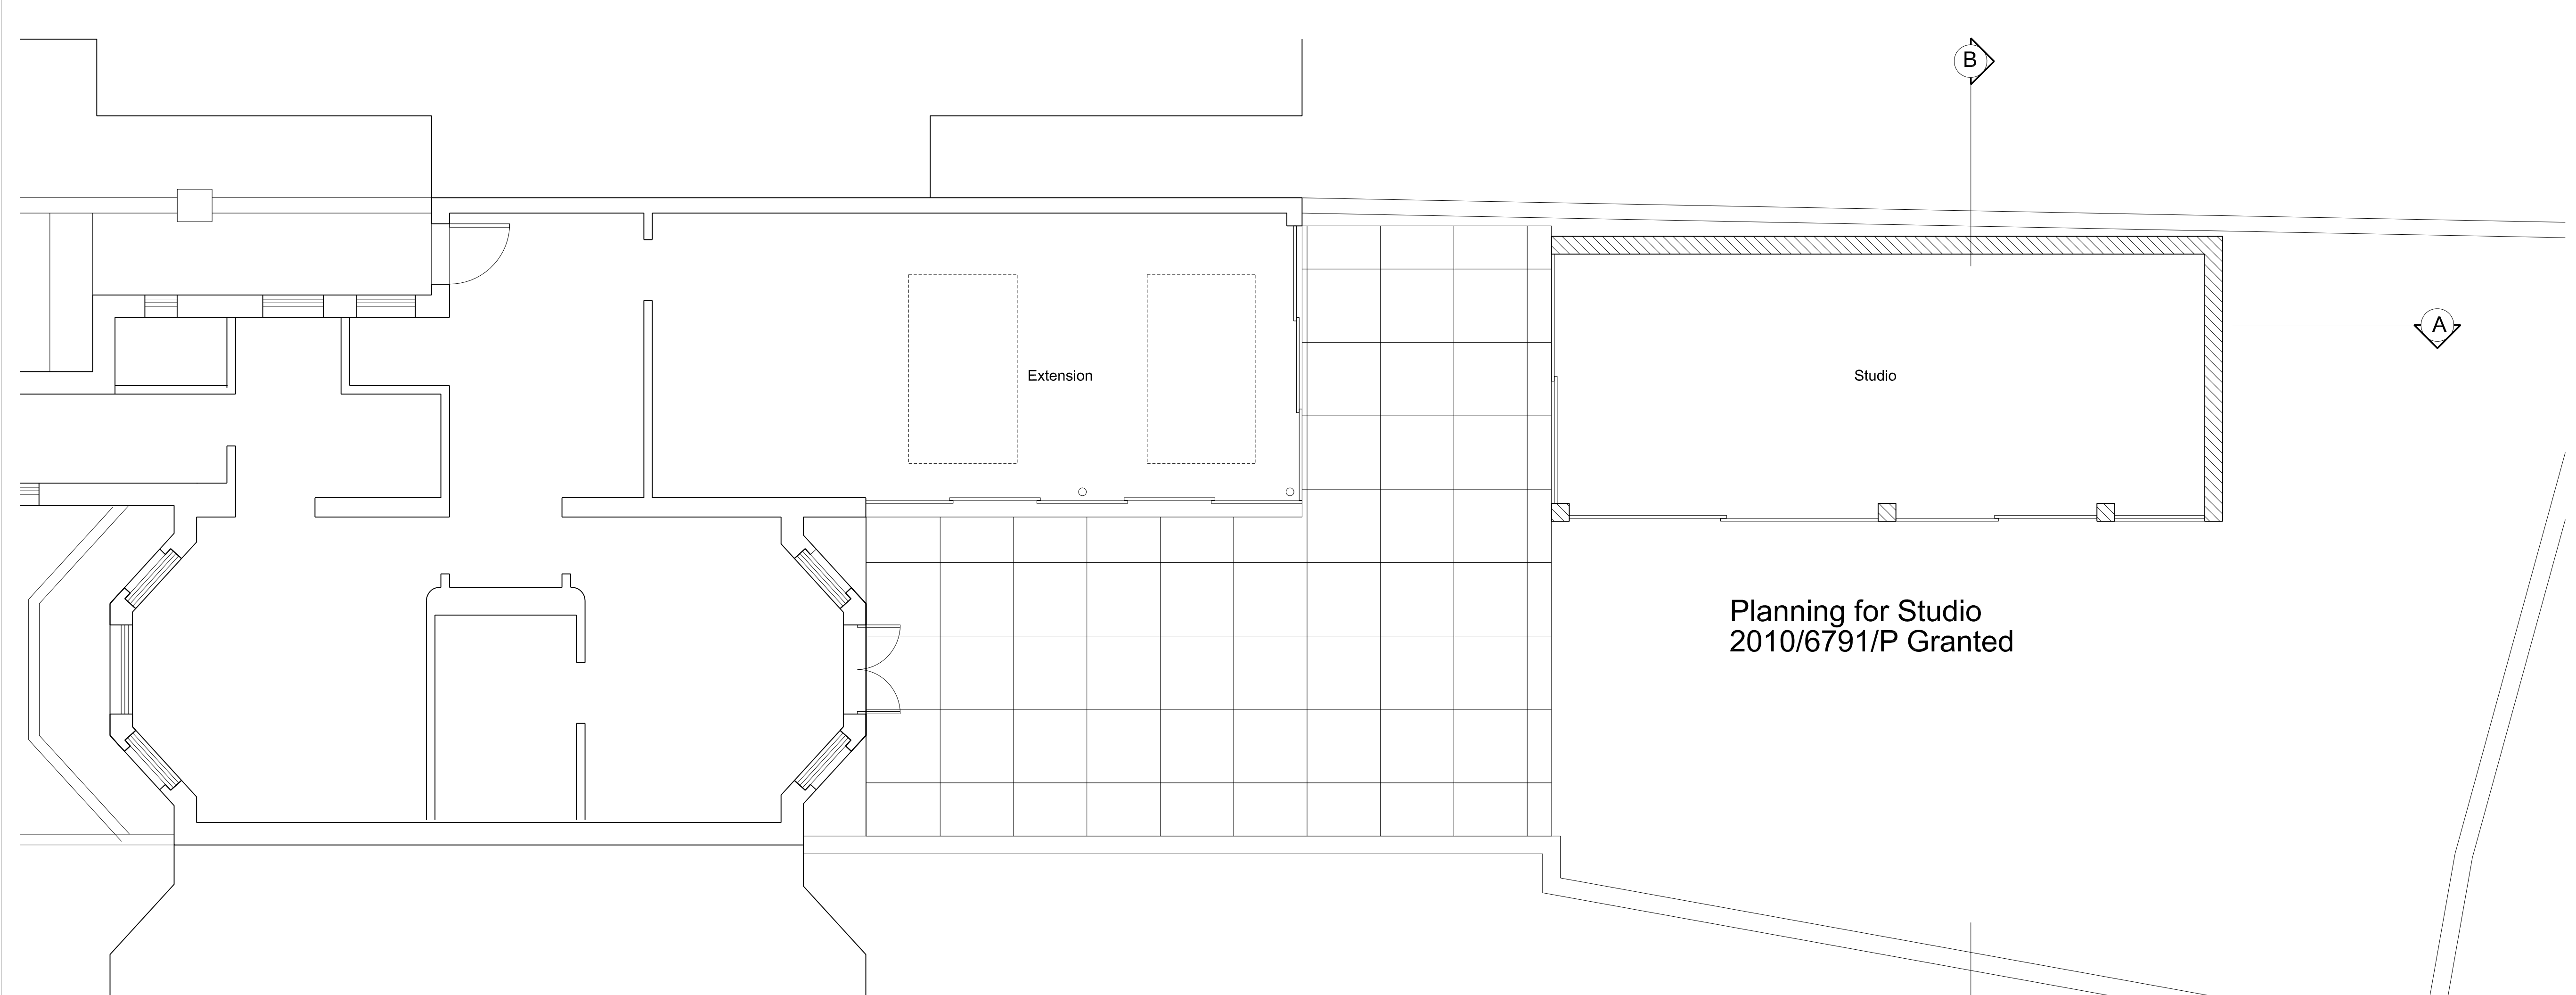

Lower Ground Floor Plan (Planning Approved)

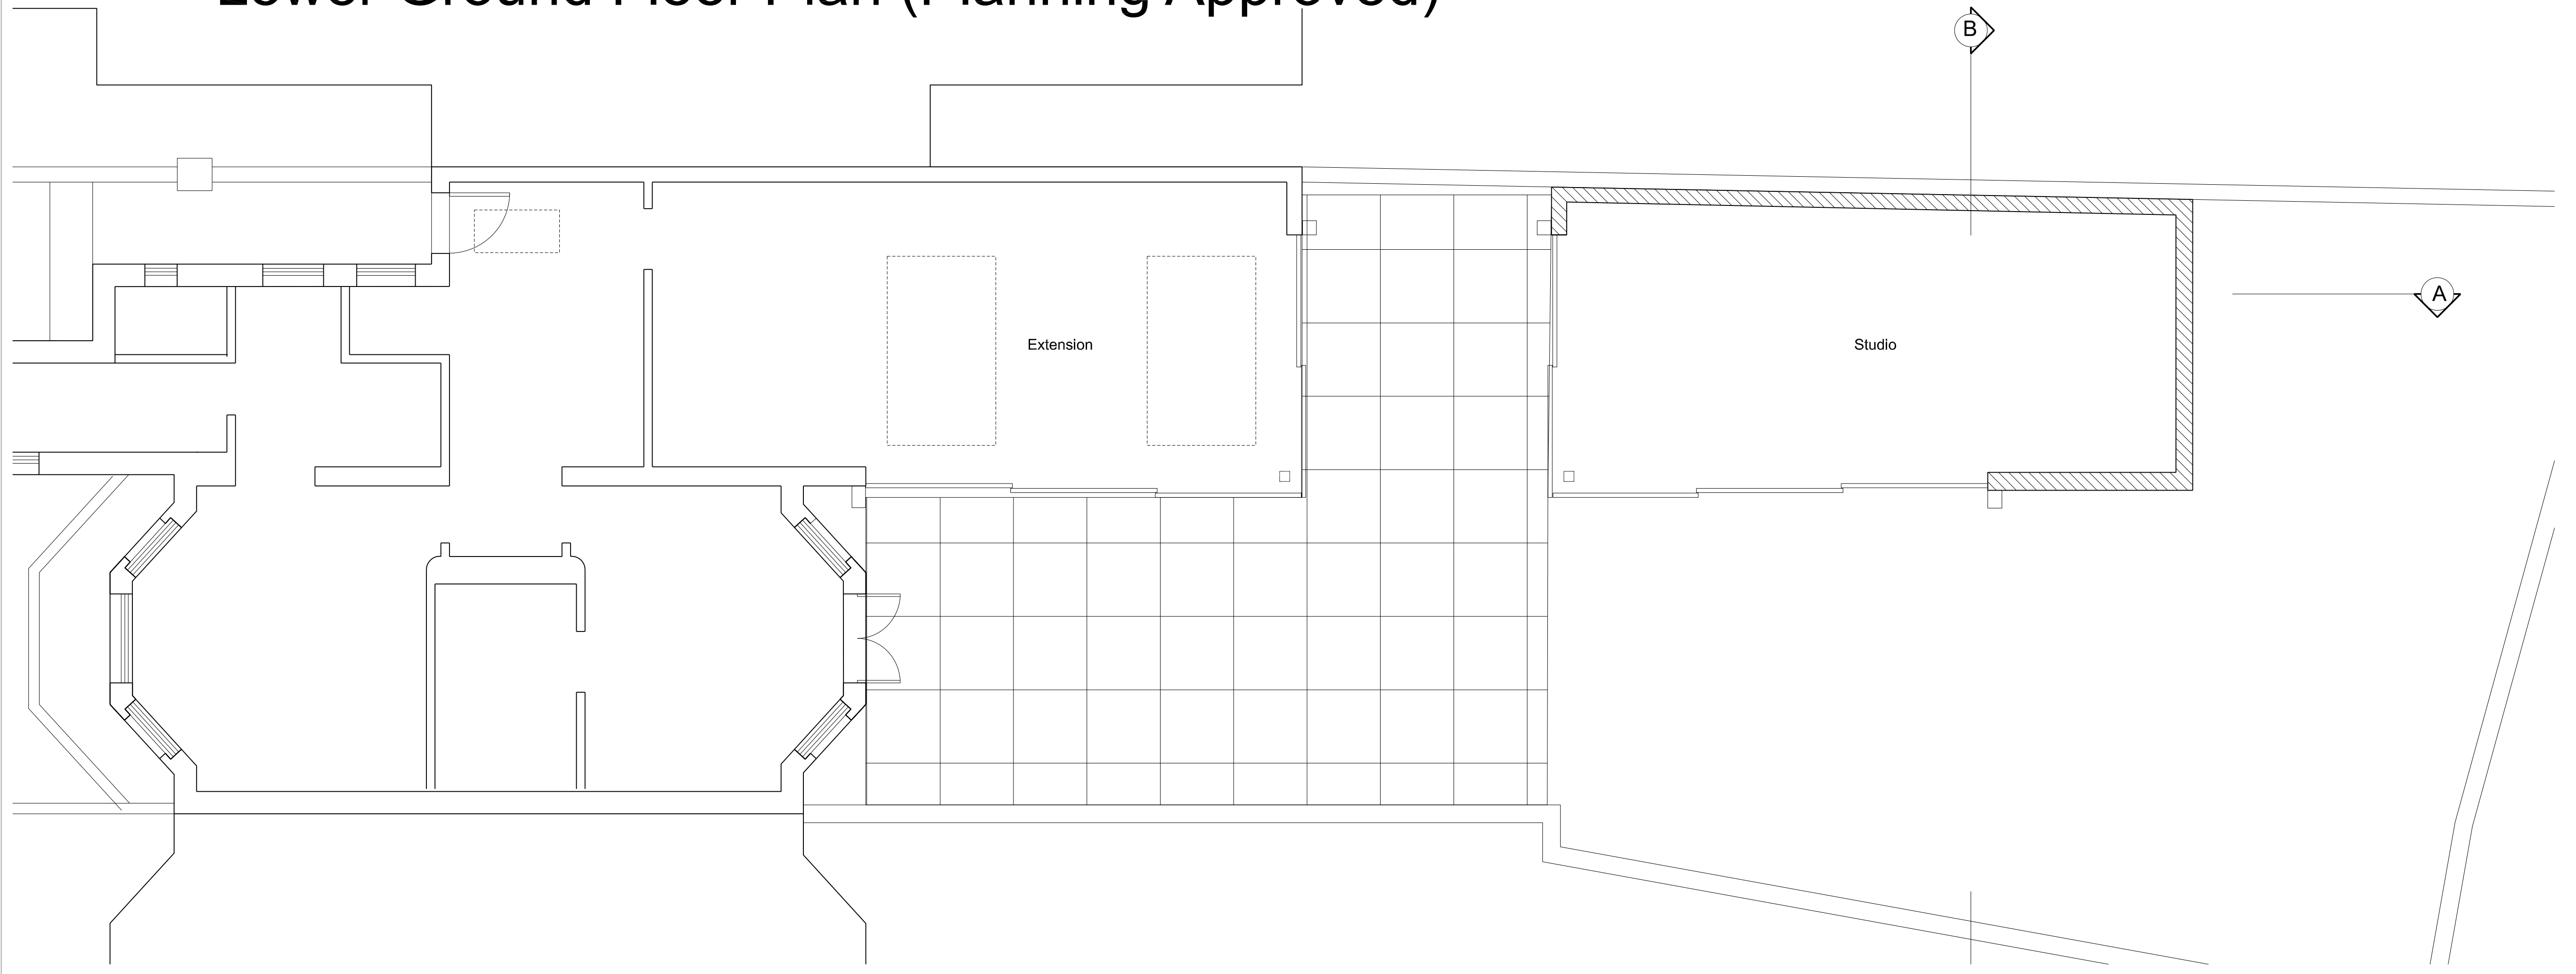

Lower Ground Floor Plan (Minor Material Amendment Application)

GENERAL NOTES

0 0.5m 1m 2.5m 5m
Scale

Notes
Do not scale from drawings.
Errors to be reported immediately to the Architect.
To be read in conjunction with all relevant Architects',
Services and Structural Engineers' drawings.
All existing site, tree and building information has been compiled from
different sources. All dimensions to be checked on site.

Rev. Rev. Description

JASON GOOD
ARCHITECTURE

The Old Stables
Danemore Lane
South Godstone
Surrey, RH9 8JF
T 07901716877
www.jasongood.co.uk

ISSUED FOR PLANNING

Project
24 Elsworthy Road
London, NW3 3DL

Project No.
24 ER

Client
-

Date
01/10/2013

Drawn
-

Issue
-

Scale / Format
1:50 / A1_1:100/A3


Checked
-

CAD Reference
-


Approved
-

Drawing Name
Studio General Arrangement
Lower Ground Floor Plans Approved and
Minor Material Amendment Application

Drawing No.
24 ER_50_301

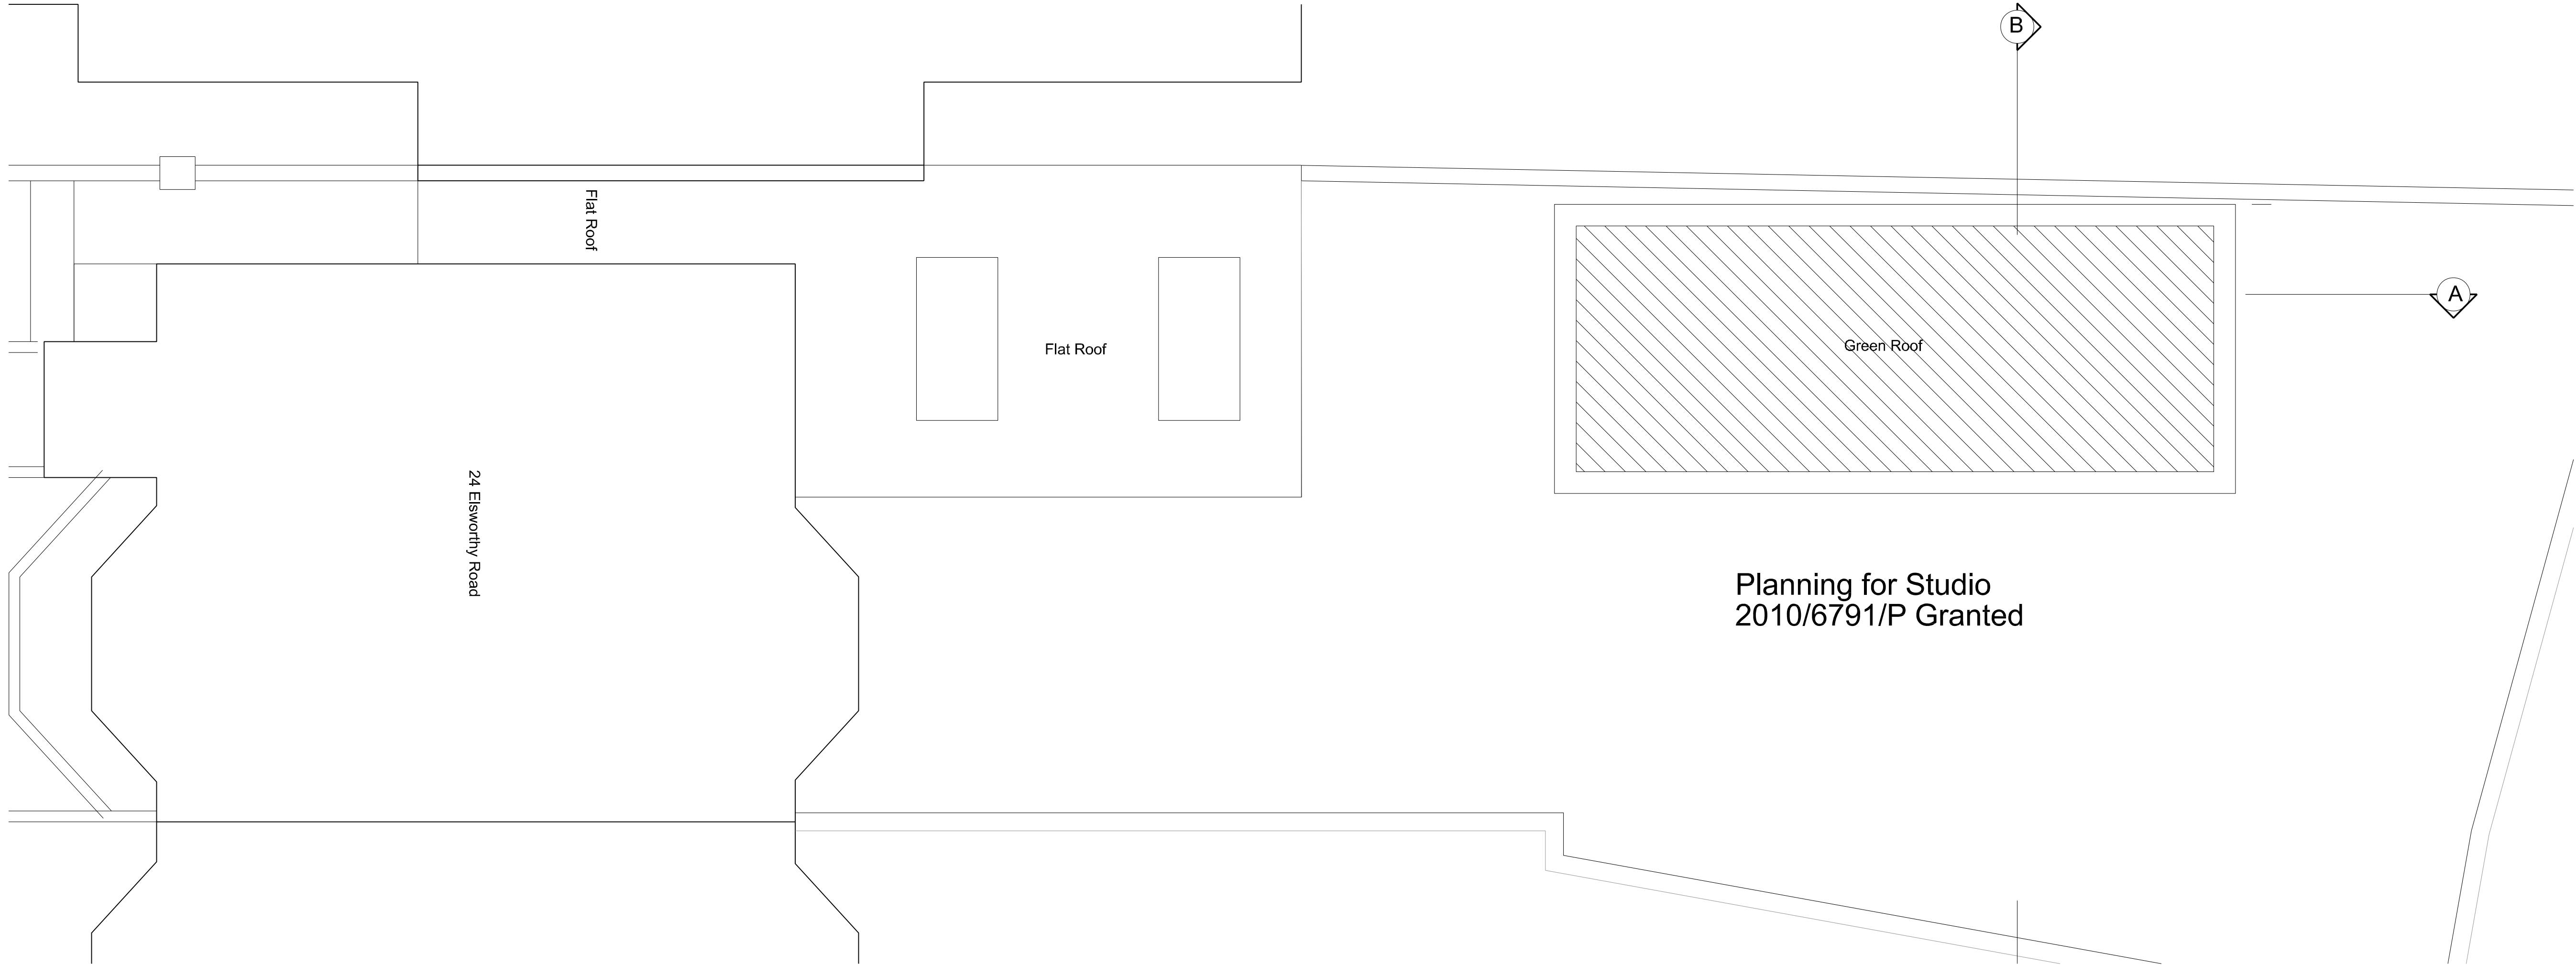


Roof Plan (Planning Approved)

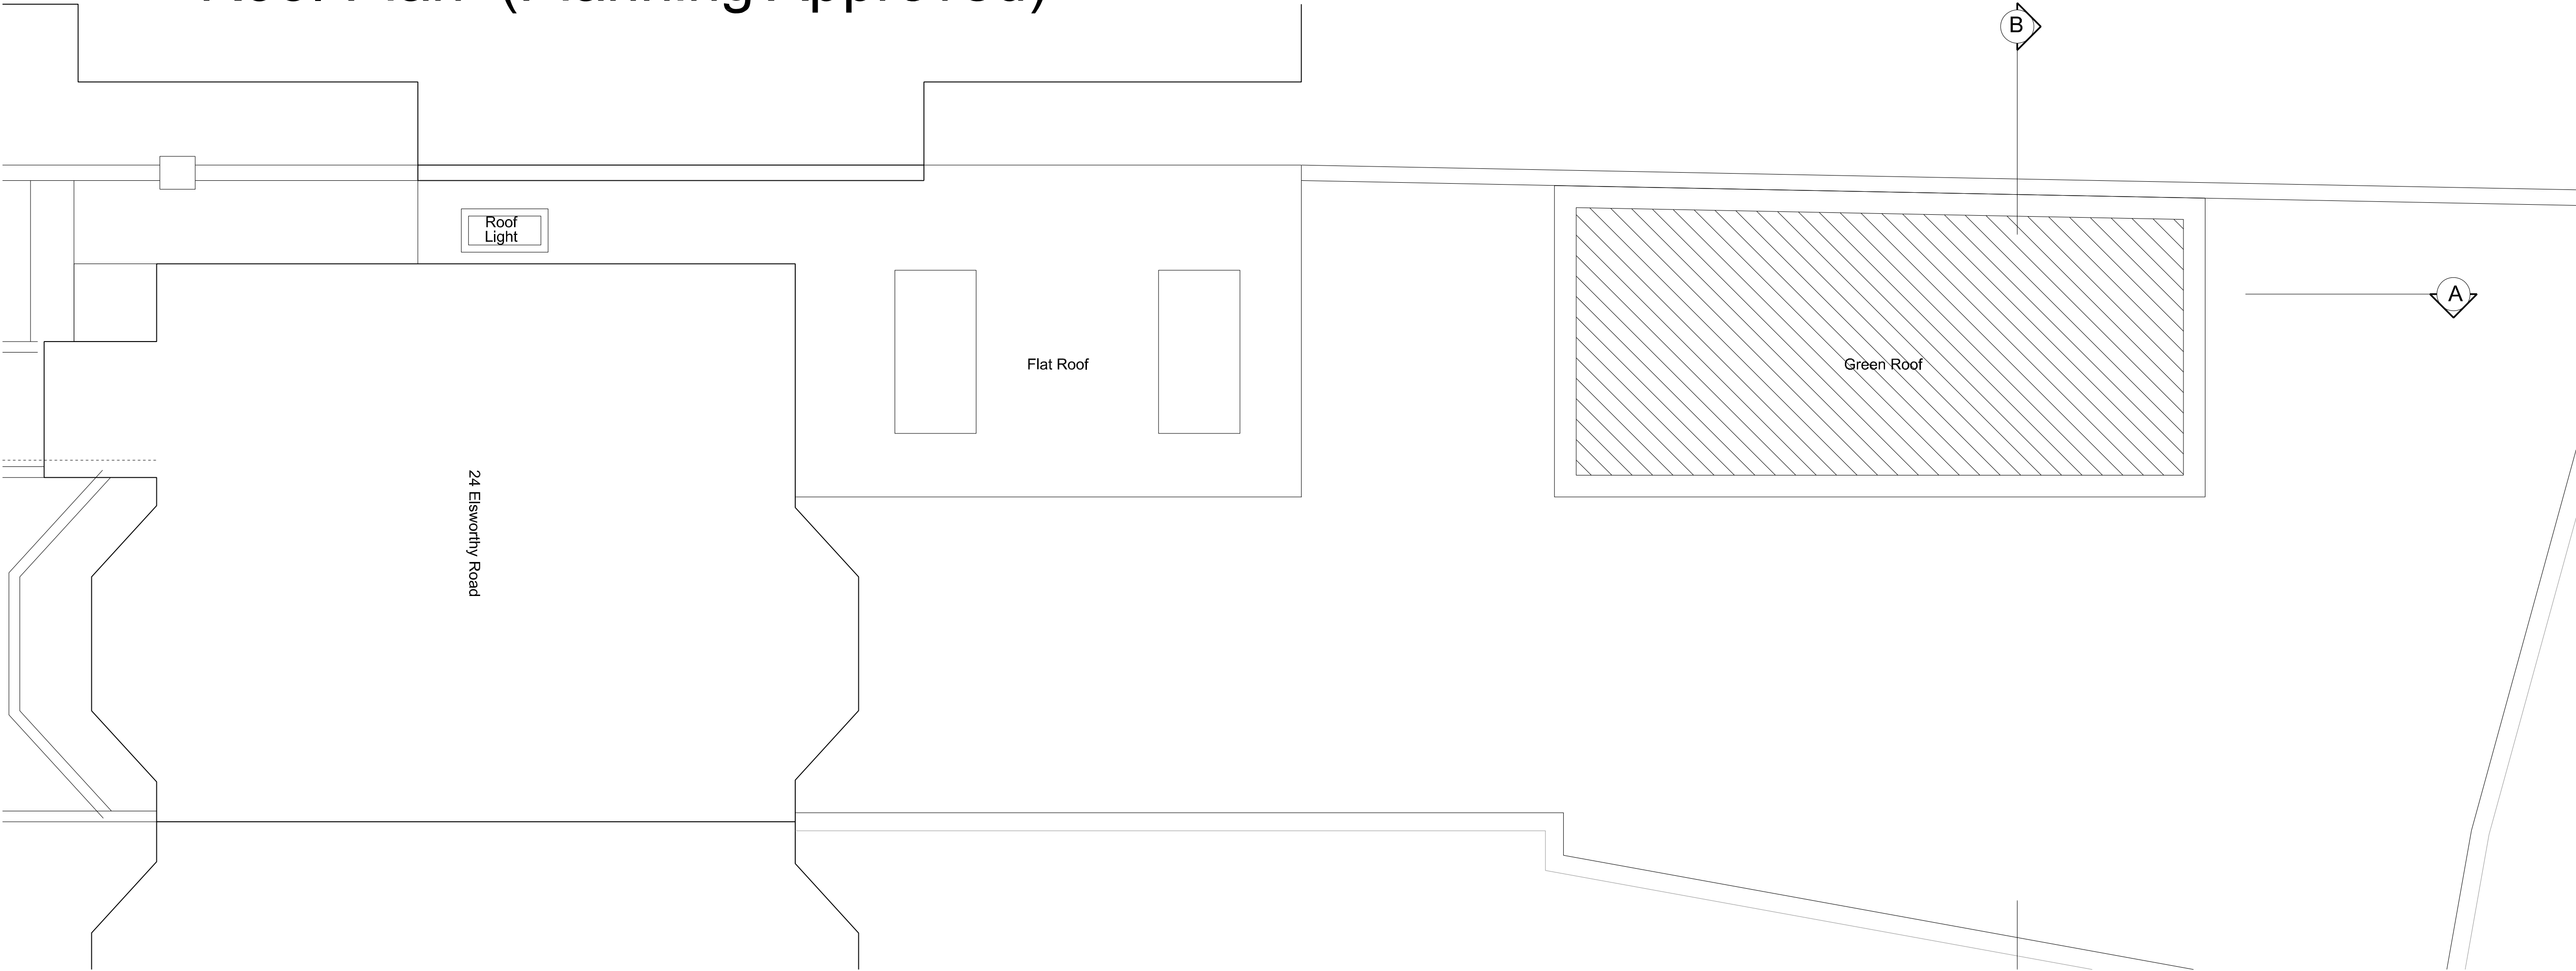

Roof Plan (Minor Material Amendment Application)

GENERAL NOTES

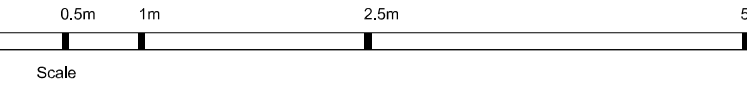

Notes

Do not scale from drawings.
Errors to be reported immediately to the Architect.
To be read in conjunction with all relevant Architects',
Services and Structural Engineers' drawings.
All existing site, tree and building information has been compiled from
different sources. All dimensions to be checked on site.

Rev.	Rev.	Description
------	------	-------------

JASON GOOD
ARCHITECTURE

The Old Stables
Danemore Lane
South Godstone
Surrey, RH9 8JF
T 07901716877
www.jasongood.uk.com


ISSUED FOR PLANNING

Project 24 Elsworthy Road London, NW3 3DL	Project No. 24 ER
Client -	
Date 01/10/2013	Drawn -
Scale / Format 1:50 / A1_1:100/A3	Checked -
CAD Reference -	Approved -
Drawing Name Studio General Arrangement Roof Plans Approved and Minor Material Amendment Application	Drawing No. 24 ER_50_300




Planning for Studio
2010/6791/P Granted

Section A-A (Planning Approved)

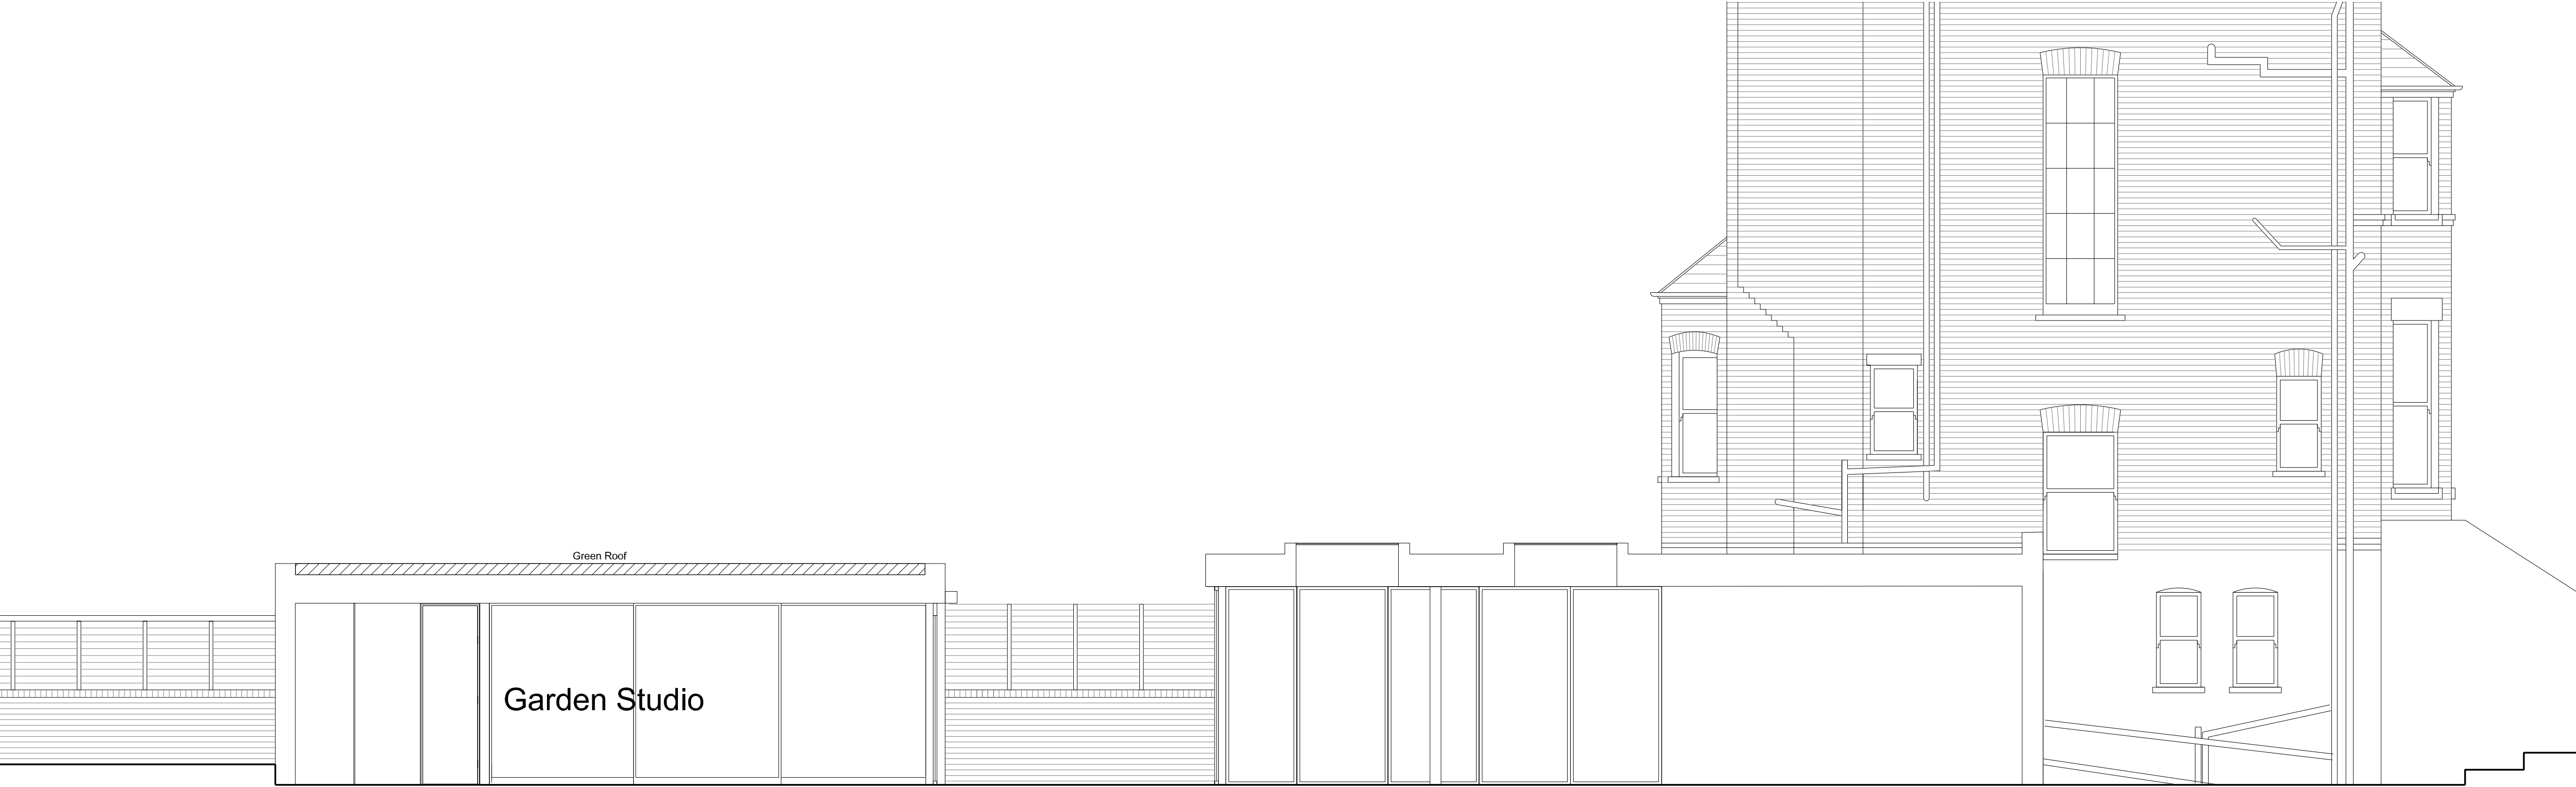

Section A-A (Minor Material Amendment Application)

GENERAL NOTES

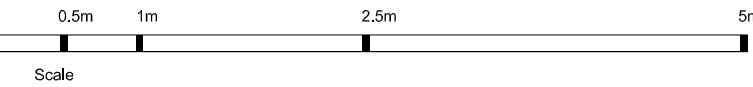

Notes

Do not scale from drawings.
Errors to be reported immediately to the Architect.
To be read in conjunction with all relevant Architects',
Services and Structural Engineers' drawings.
All existing site, tree and building information has been compiled from
different sources. All dimensions to be checked on site.

Rev.	Rev.	Description
------	------	-------------

JASON GOOD
ARCHITECTURE

The Old Stables
Danemore Lane
South Godstone
Surrey, RH9 8JF
T 07901716877
www.jasongood.uk.com

ISSUED FOR PLANNING					
Project			Project No.		
24 Elsworthy Road			24 ER		
London, NW3 3DL					
Client					
-					
Date	01/10/2013	Drawn	-	Issue	
Scale / Format	1:50 / A1_1:100/A3	Checked	-		
CAD Reference	-	Approved	-		
Drawing Name			Drawing No.		
Studio Section A-A			24 ER_50_402		
Comparison Approved and Minor Material Amendment Application					