




A
L03 1st Floor Plan _ Existing

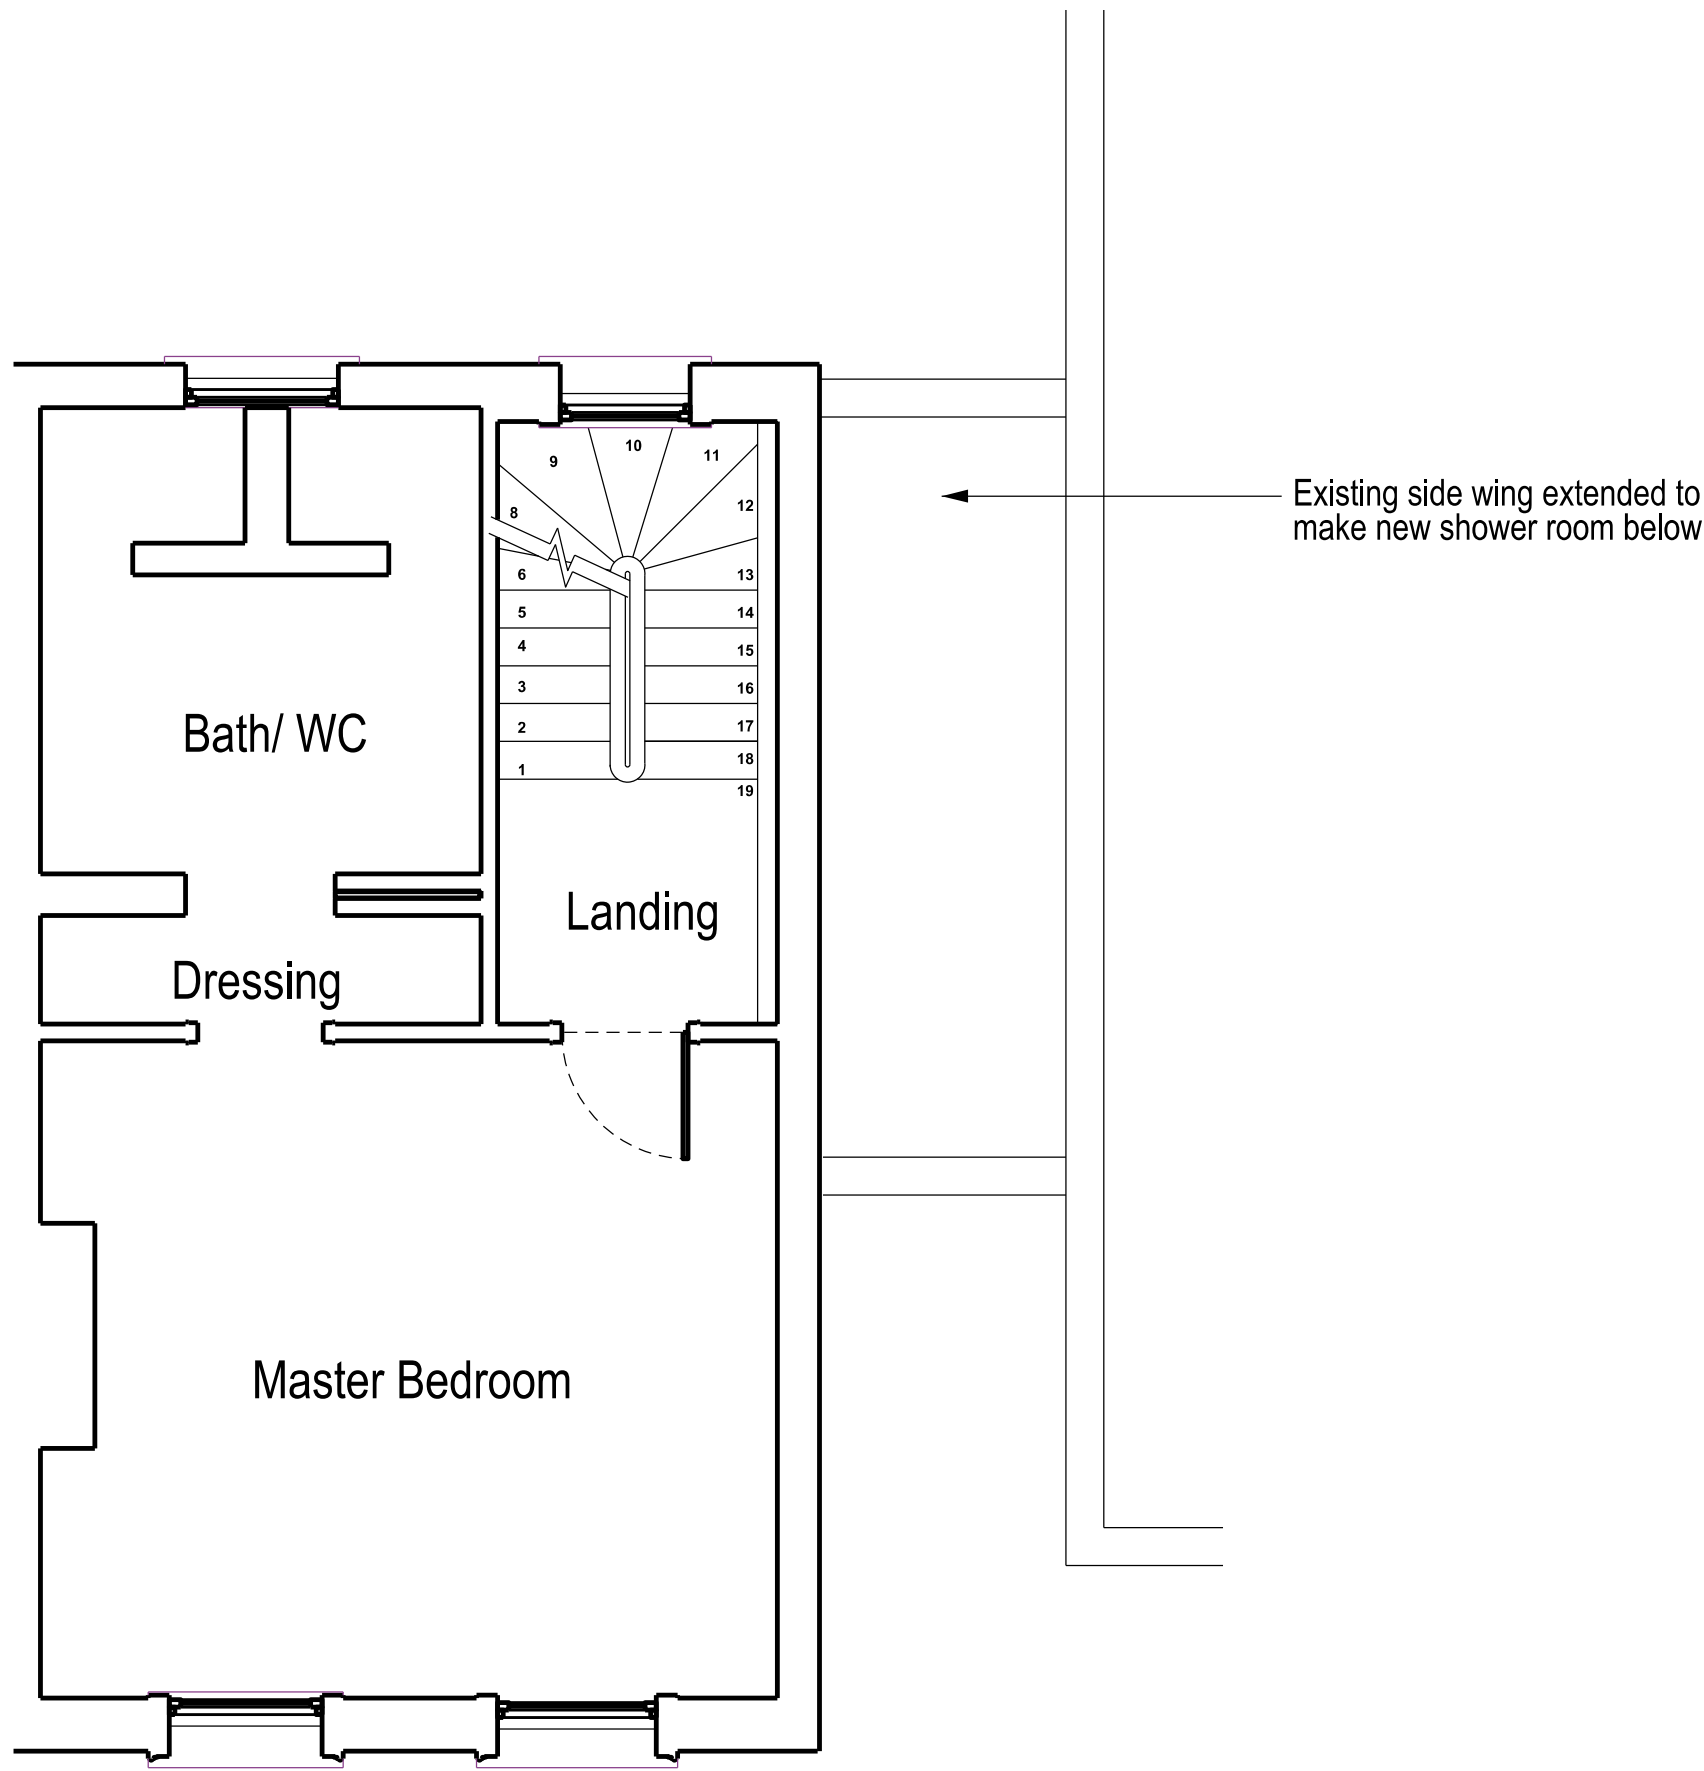


C
L03 1st Floor Plan _ Proposed

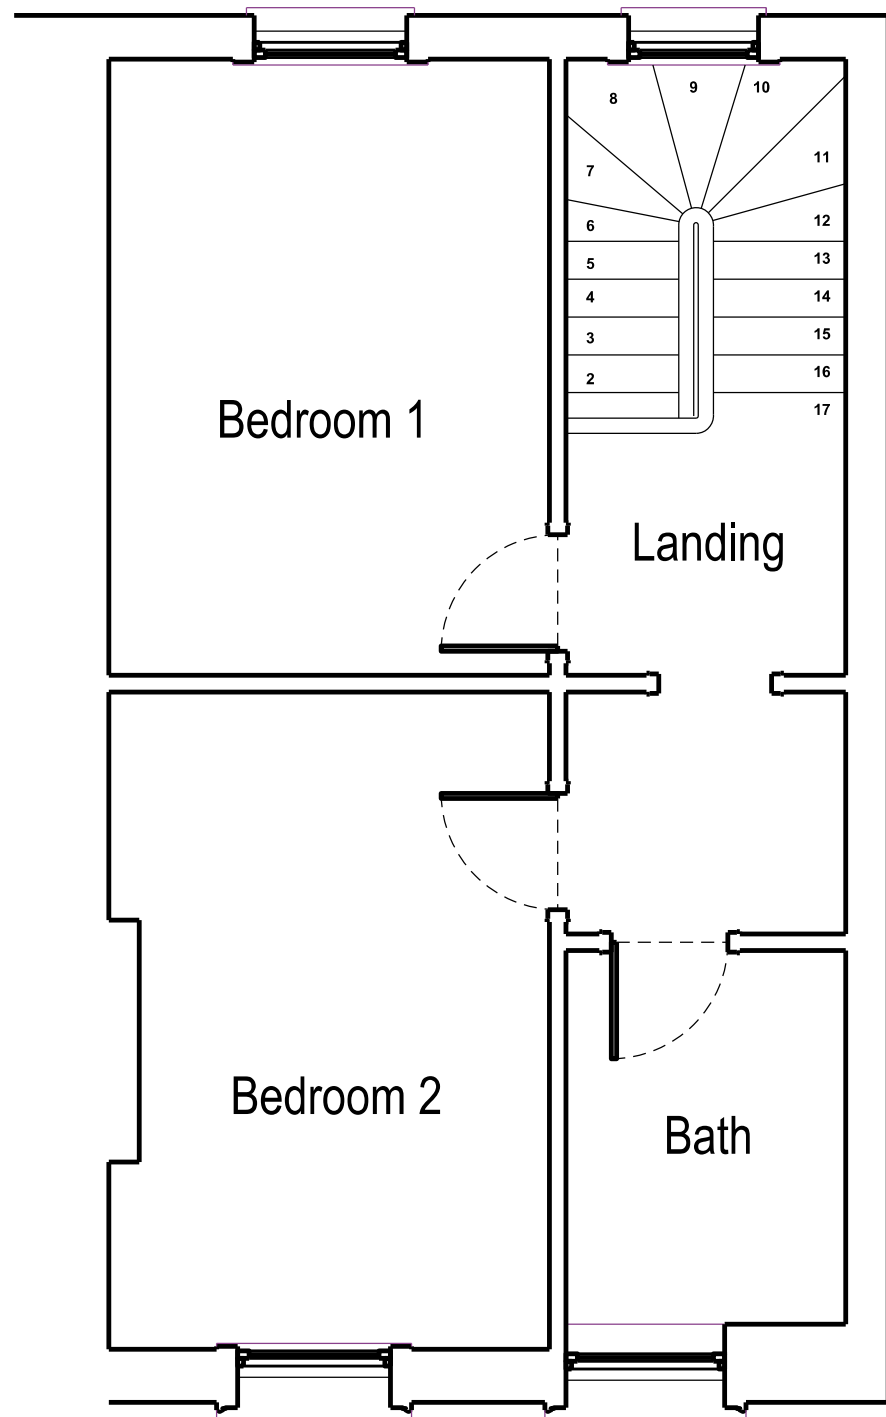

B
L03 2nd Floor Plan _ Existing

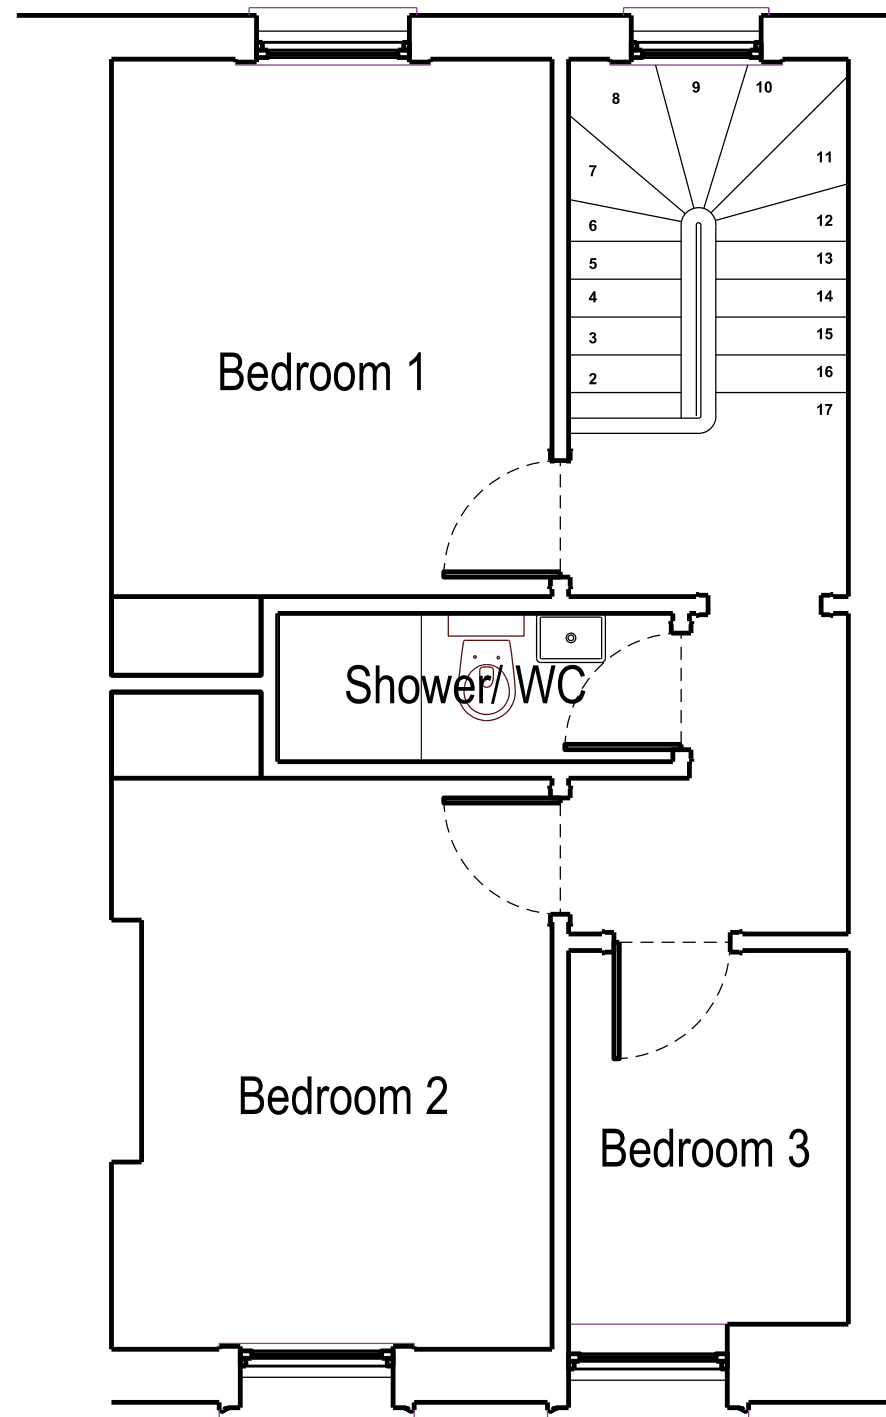

D
L03 2nd Floor Plan _ Proposed

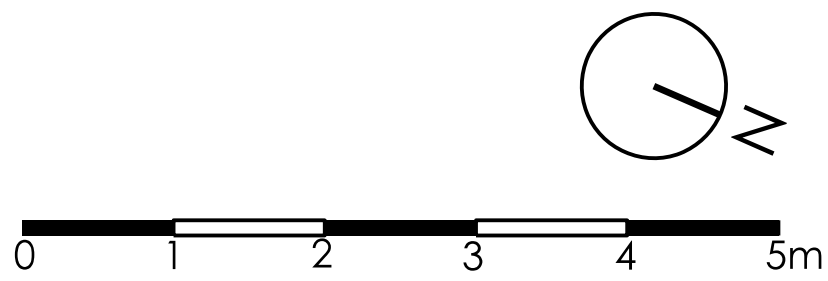

NOTES:

Drawing to be read in conjunction with the specification and all relevant drawings.

Do not scale from this drawing

Contractor to check all dimensions on site. Edward McCann to be advised of any discrepancies between this drawing and site conditions immediately

EM

EDWARD McCANN _ Architecture & Design
9 The Colonnades, 105 Wilton Way, London E8 1BH.

www.edwardmccann.net

Project
21 Oval Road
London
NW1 7EA

Client
Mr & Mrs Hennebry

REV	DATE	DETAIL

DRAWING TITLE	
1st & 2nd Floor Plans	
DATE	SCALE
01.11.13	1:100/50
STATUS	DRAWN
PLANNING	A3/A1
DRAWING NUMBER	
OVAL _ L03	
REVISION	
/	