


A
L10

Rear Elevation _ Existing

New extension to existing side wing to add a shower space. New sash window to exterior


Rear wall at basement level opened up for large glazed sliding doors to garden

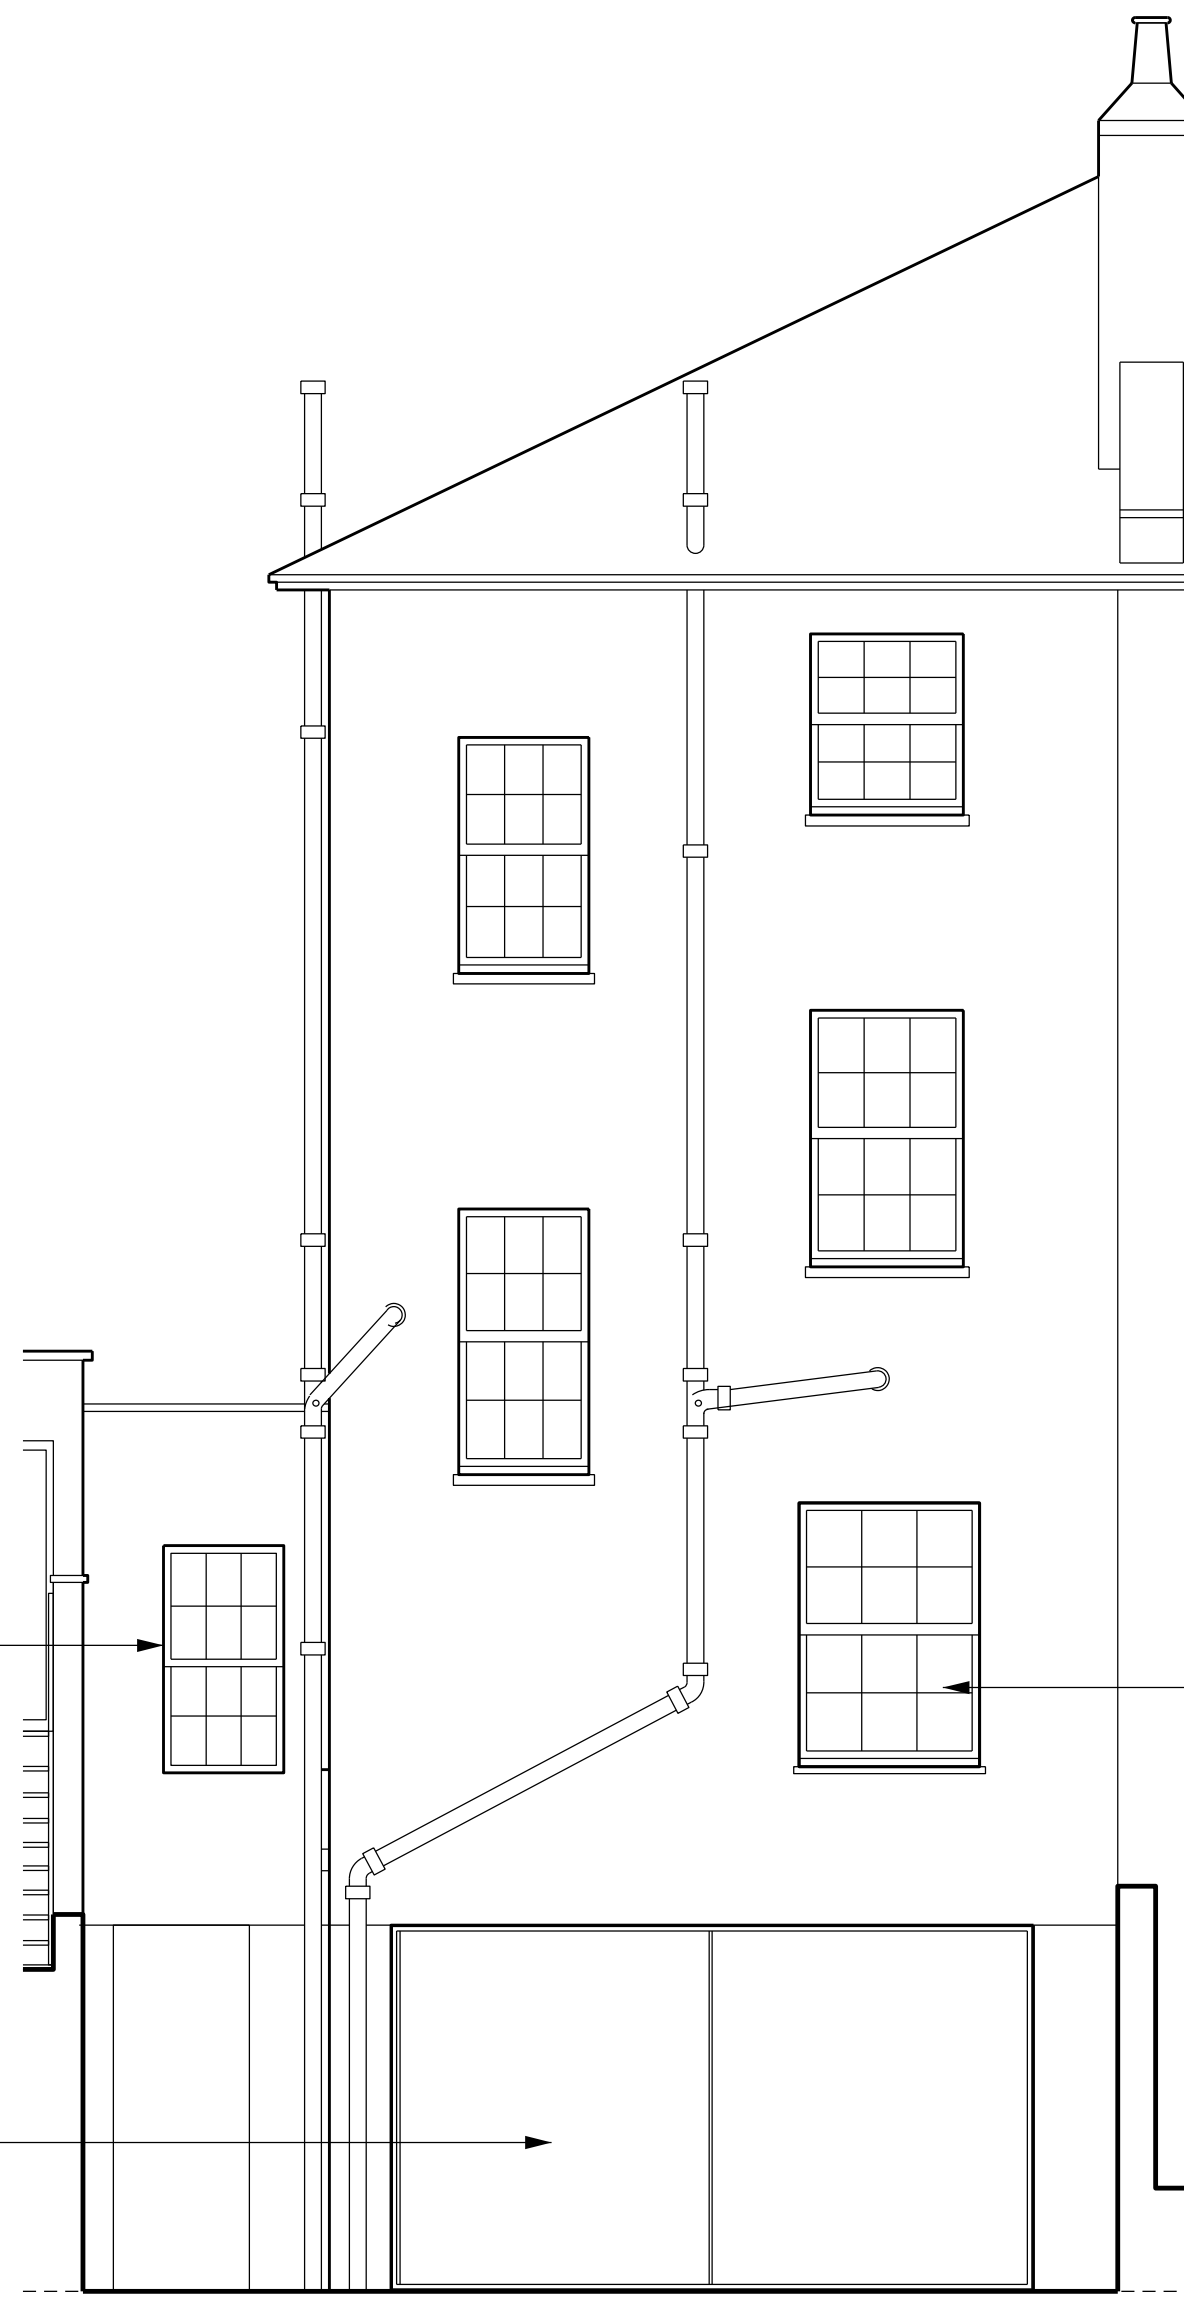

B
L10

Rear Elevation _ Proposed

Steel stair removed and long casement windows removed. Sash window re-instated in its place.

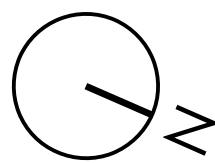


0 1 2 3 4 5m

NOTES:

Drawing to be read in conjunction with the specification and all relevant drawings.

Do not scale from this drawing

Contractor to check all dimensions on site. Edward McCann to be advised of any discrepancies between this drawing and site conditions immediately

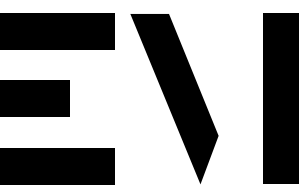

EDWARD McCANN _ Architecture & Design
9 The Colonnades, 105 Wilton Way, London E8 1BH.

www.edwardmccann.net

Project
21 Oval Road
London
NW1 7EA

Client
Mr & Mrs Hennebry

REV	DATE	DETAIL
-----	------	--------

DRAWING TITLE

Rear Elevation

DATE	SCALE
01.11.13	1:100/50

STATUS	DRAWN
PLANNING	A3/A1

DRAWING NUMBER

OVAL _ L10

REVISION

/