

Raised Ground Floor

Ke	,						
	ENERAL NO	TES:					
То	be read in co	oorted immediate onjuntion with a tructural Engine	ll relevant A	rchitects',			
		, tree and buildir es. All dimensior				oiled from	m
Rev	/ Date	Description			Ву	Chk	Арі
Rev	/ Date	Description			Ву	Chk	Ap
Rev		7		rte		Chk	Арі
Rev	Will Second Flo	iam l		rte		Chk	Ар
Rev	Second Flo 43 Belsize London NV	iam loor Park Gardens W3 4JJ		rte		Chk	Ар
Rev	Second Flo 43 Belsize London NV T +44 (0)2 F +44 (0)2 E info@w	iam l	om	rte		Chk	Api

35 Buckland Crescent London NW3

Title:


Existing Floor Plans 1

1:50@A1 Jan 2014

Issue Status: Full Planning


Job No. Drawing Number Revision
0902 35BC/DC/E1 -




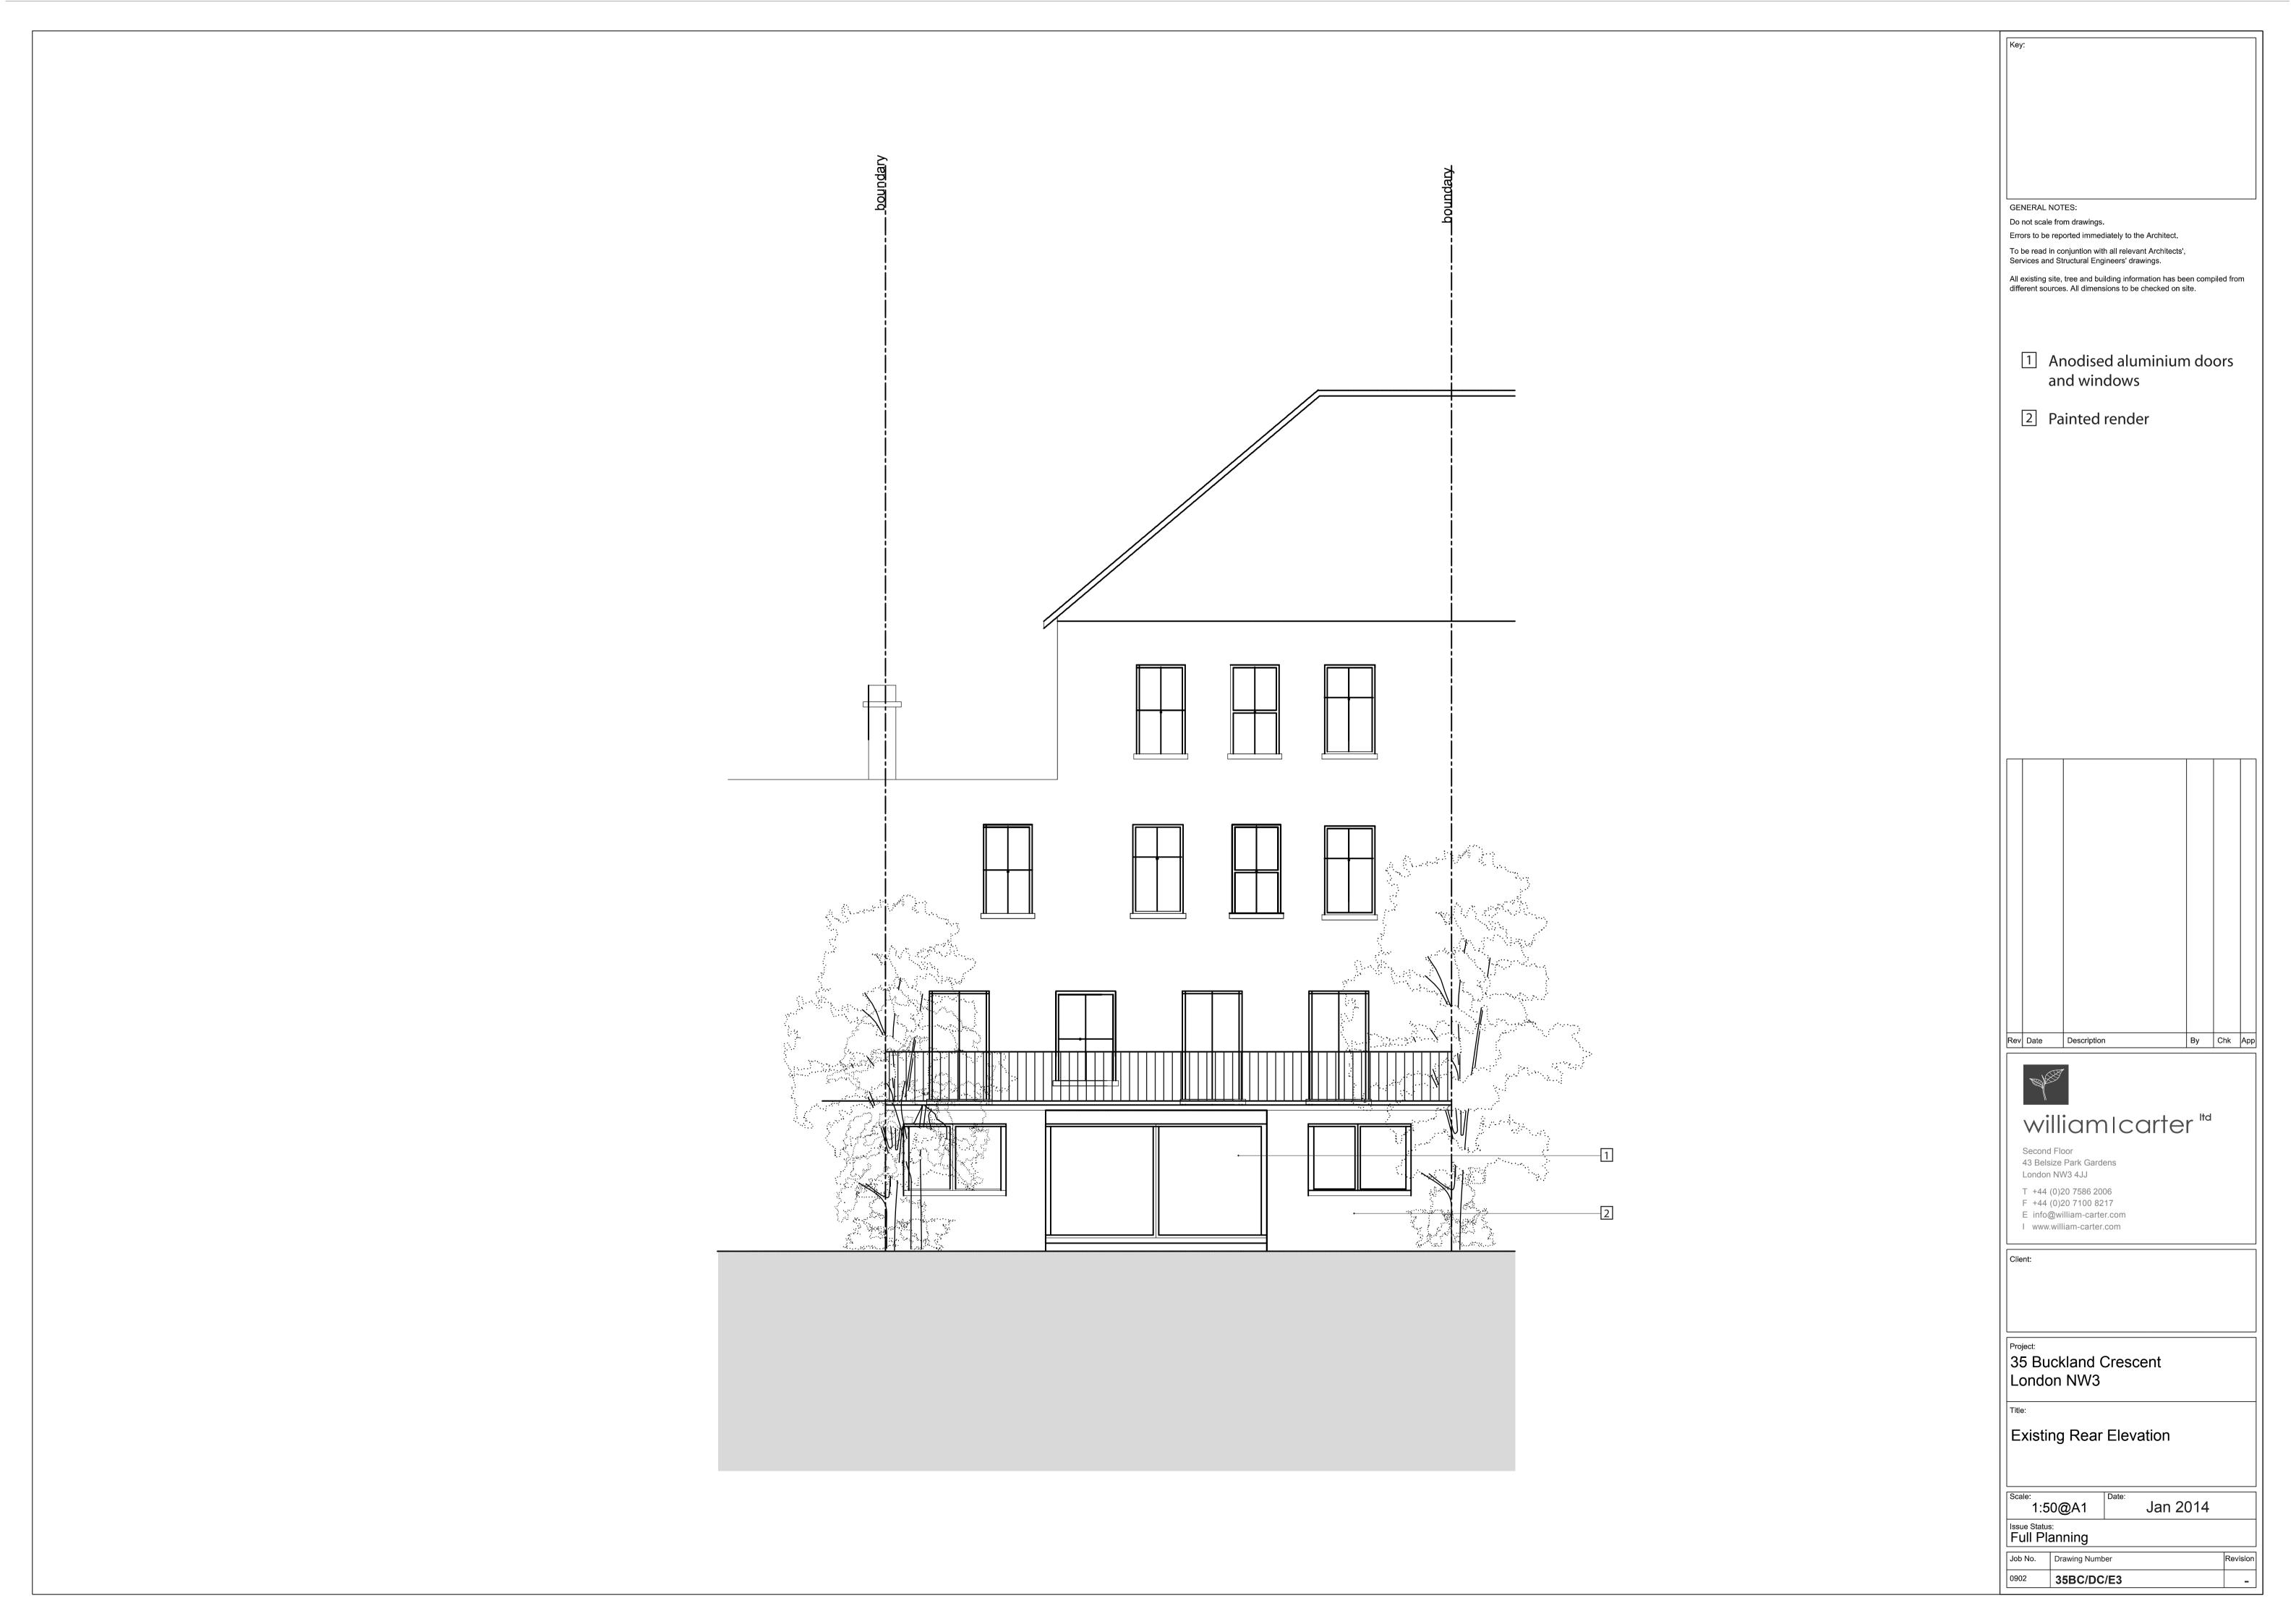





By Chk App

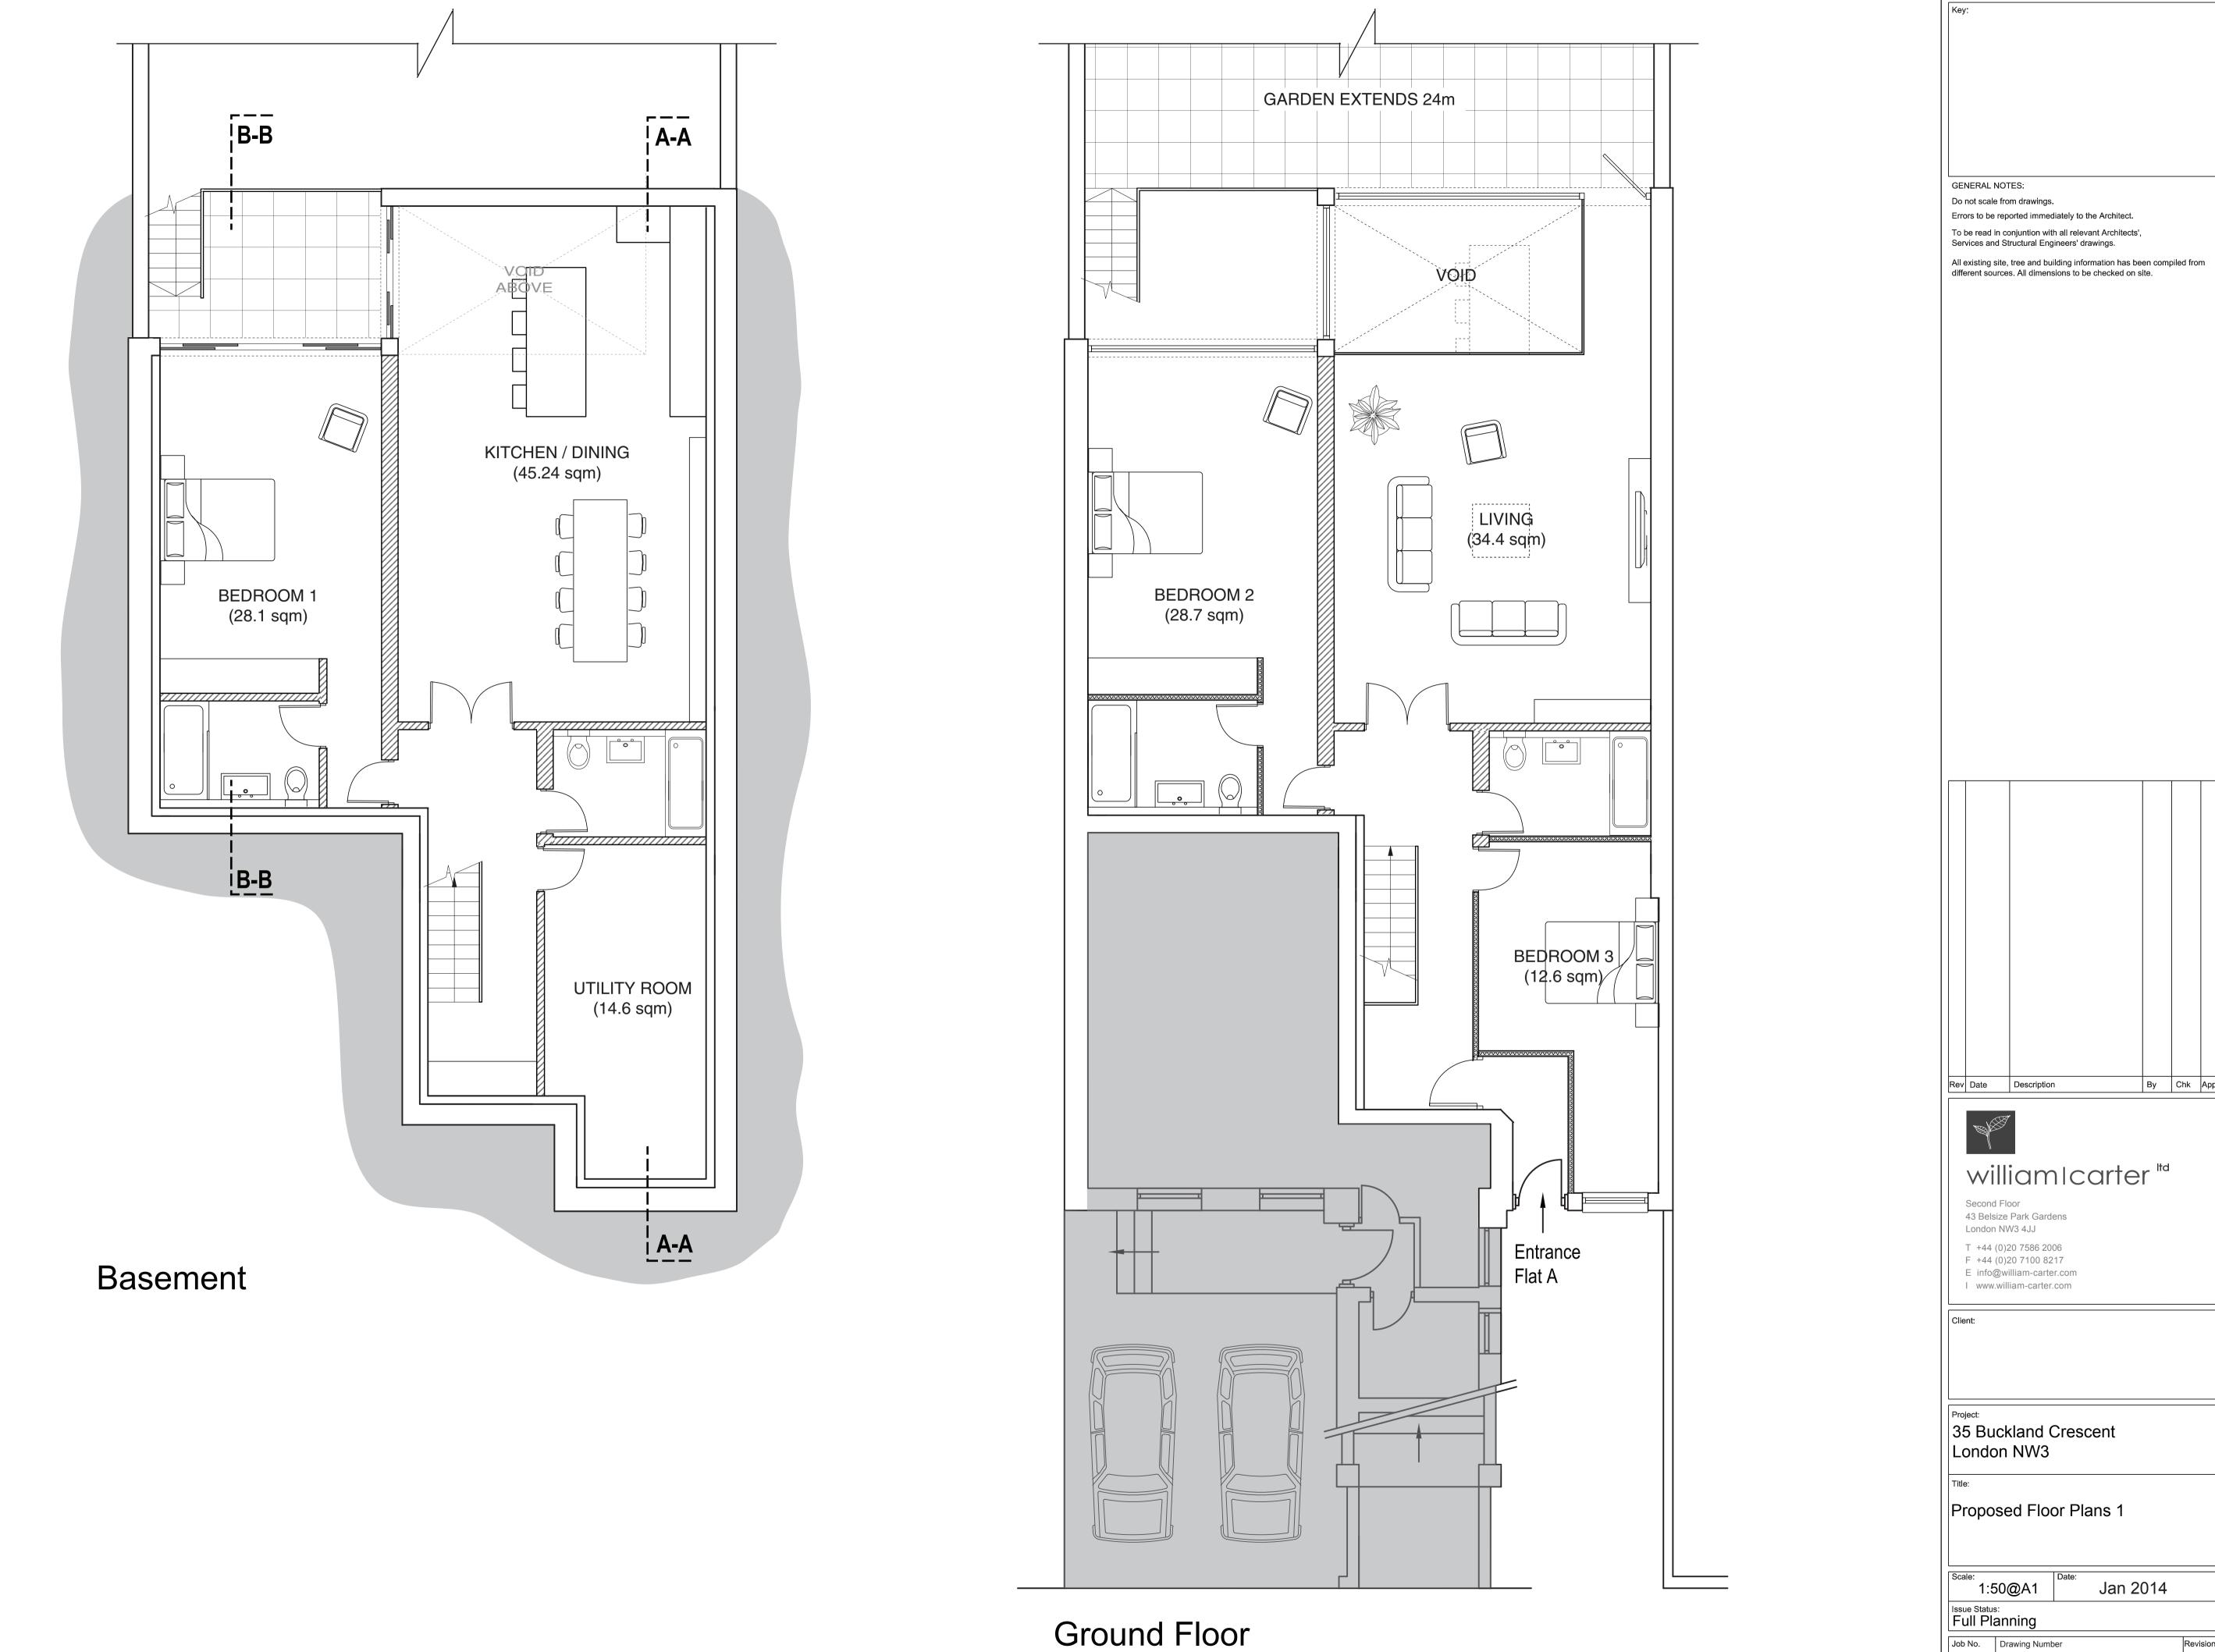


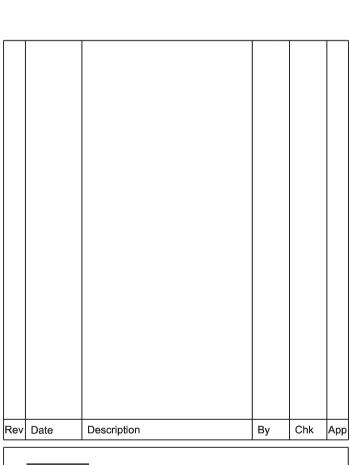

35BC/DC/P1/B

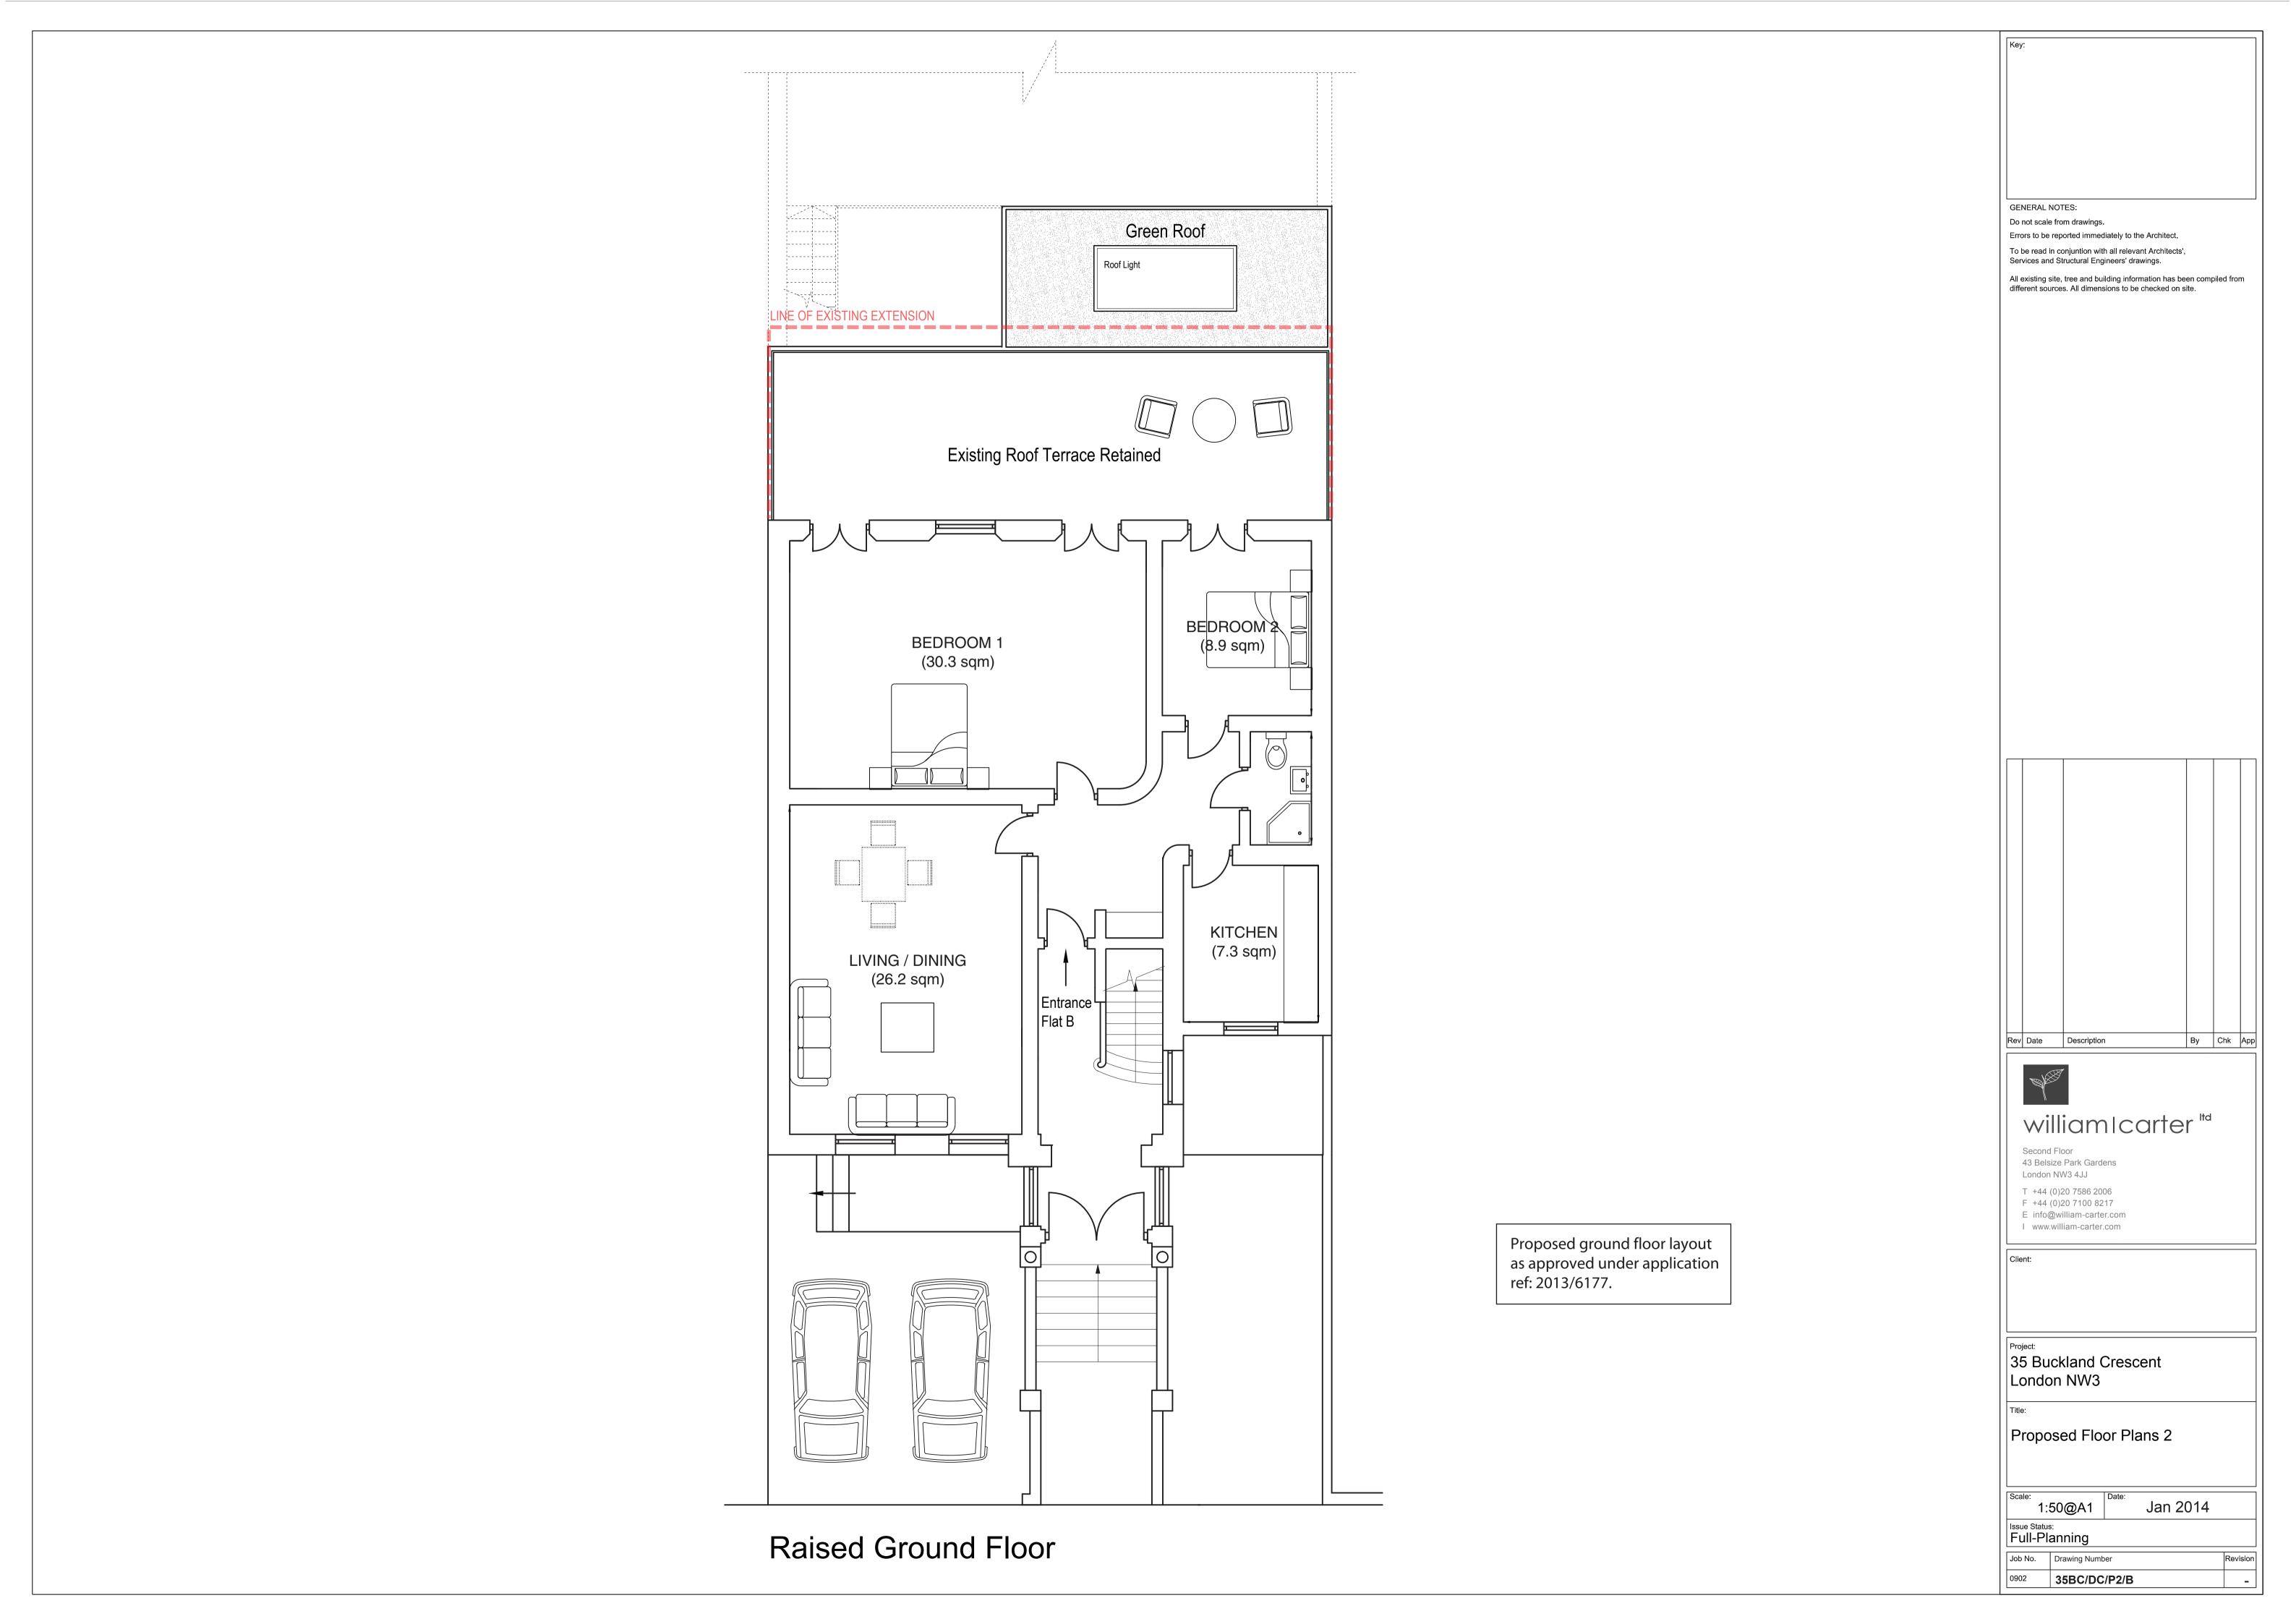

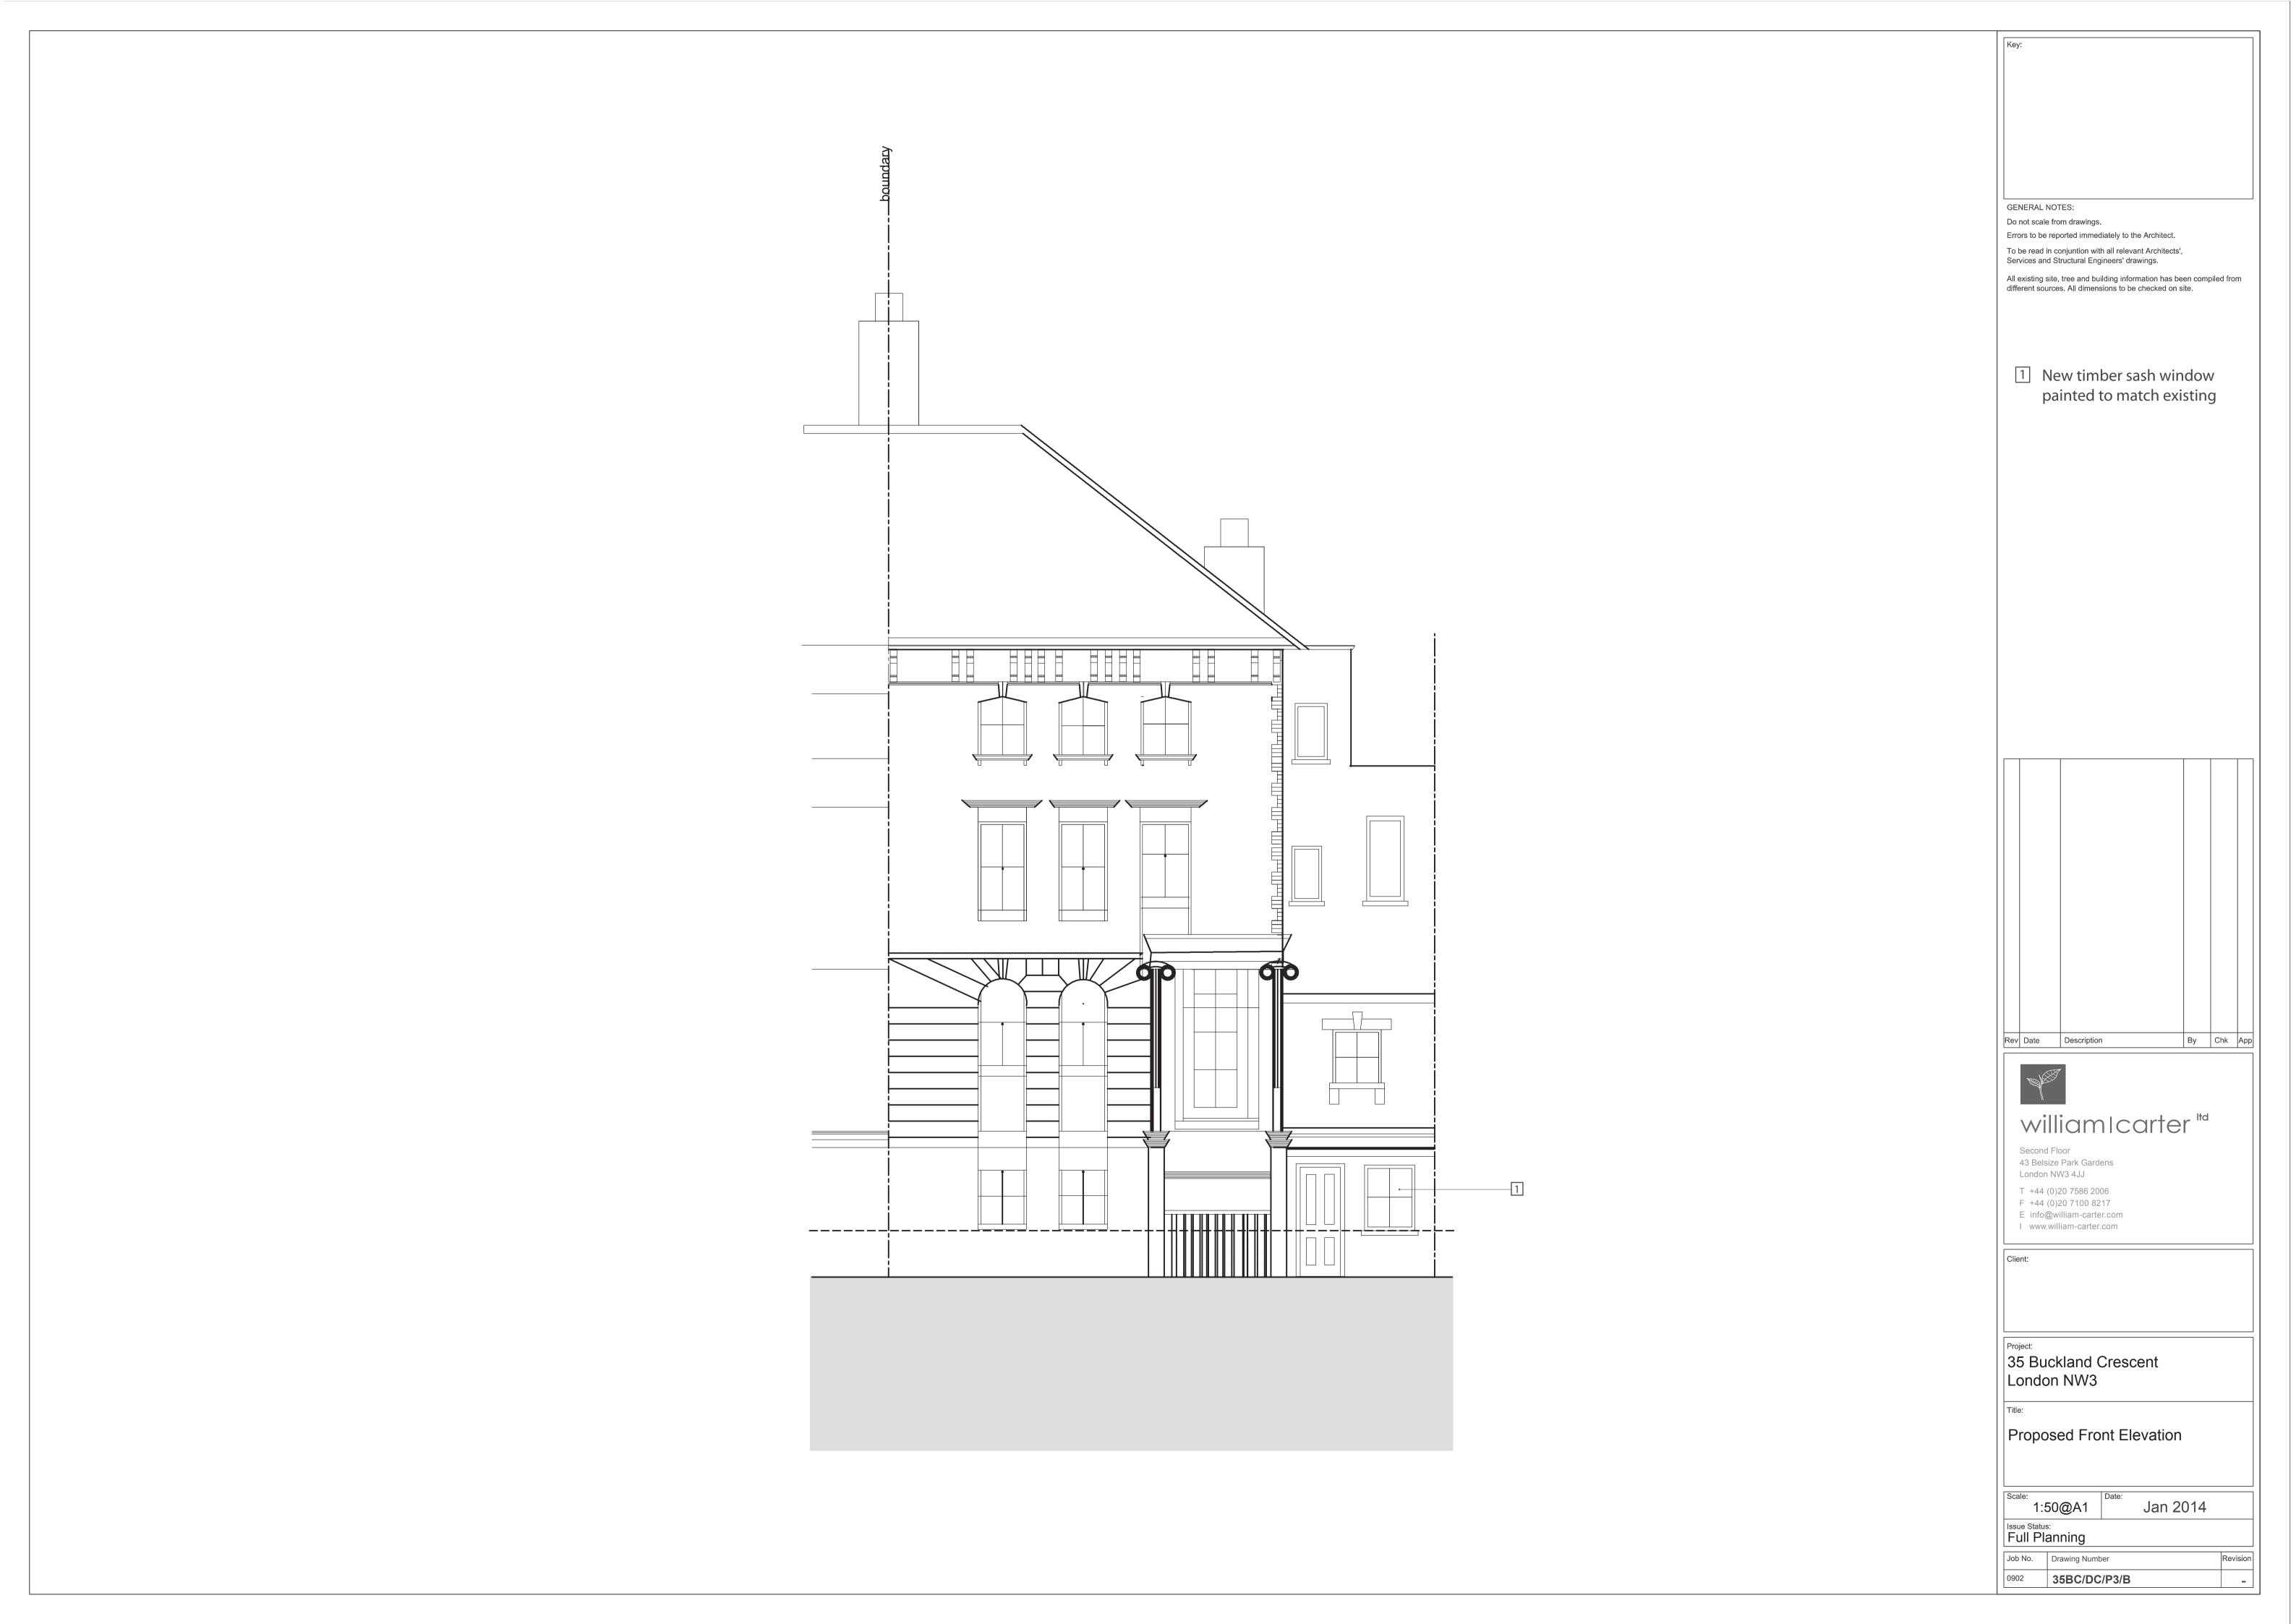

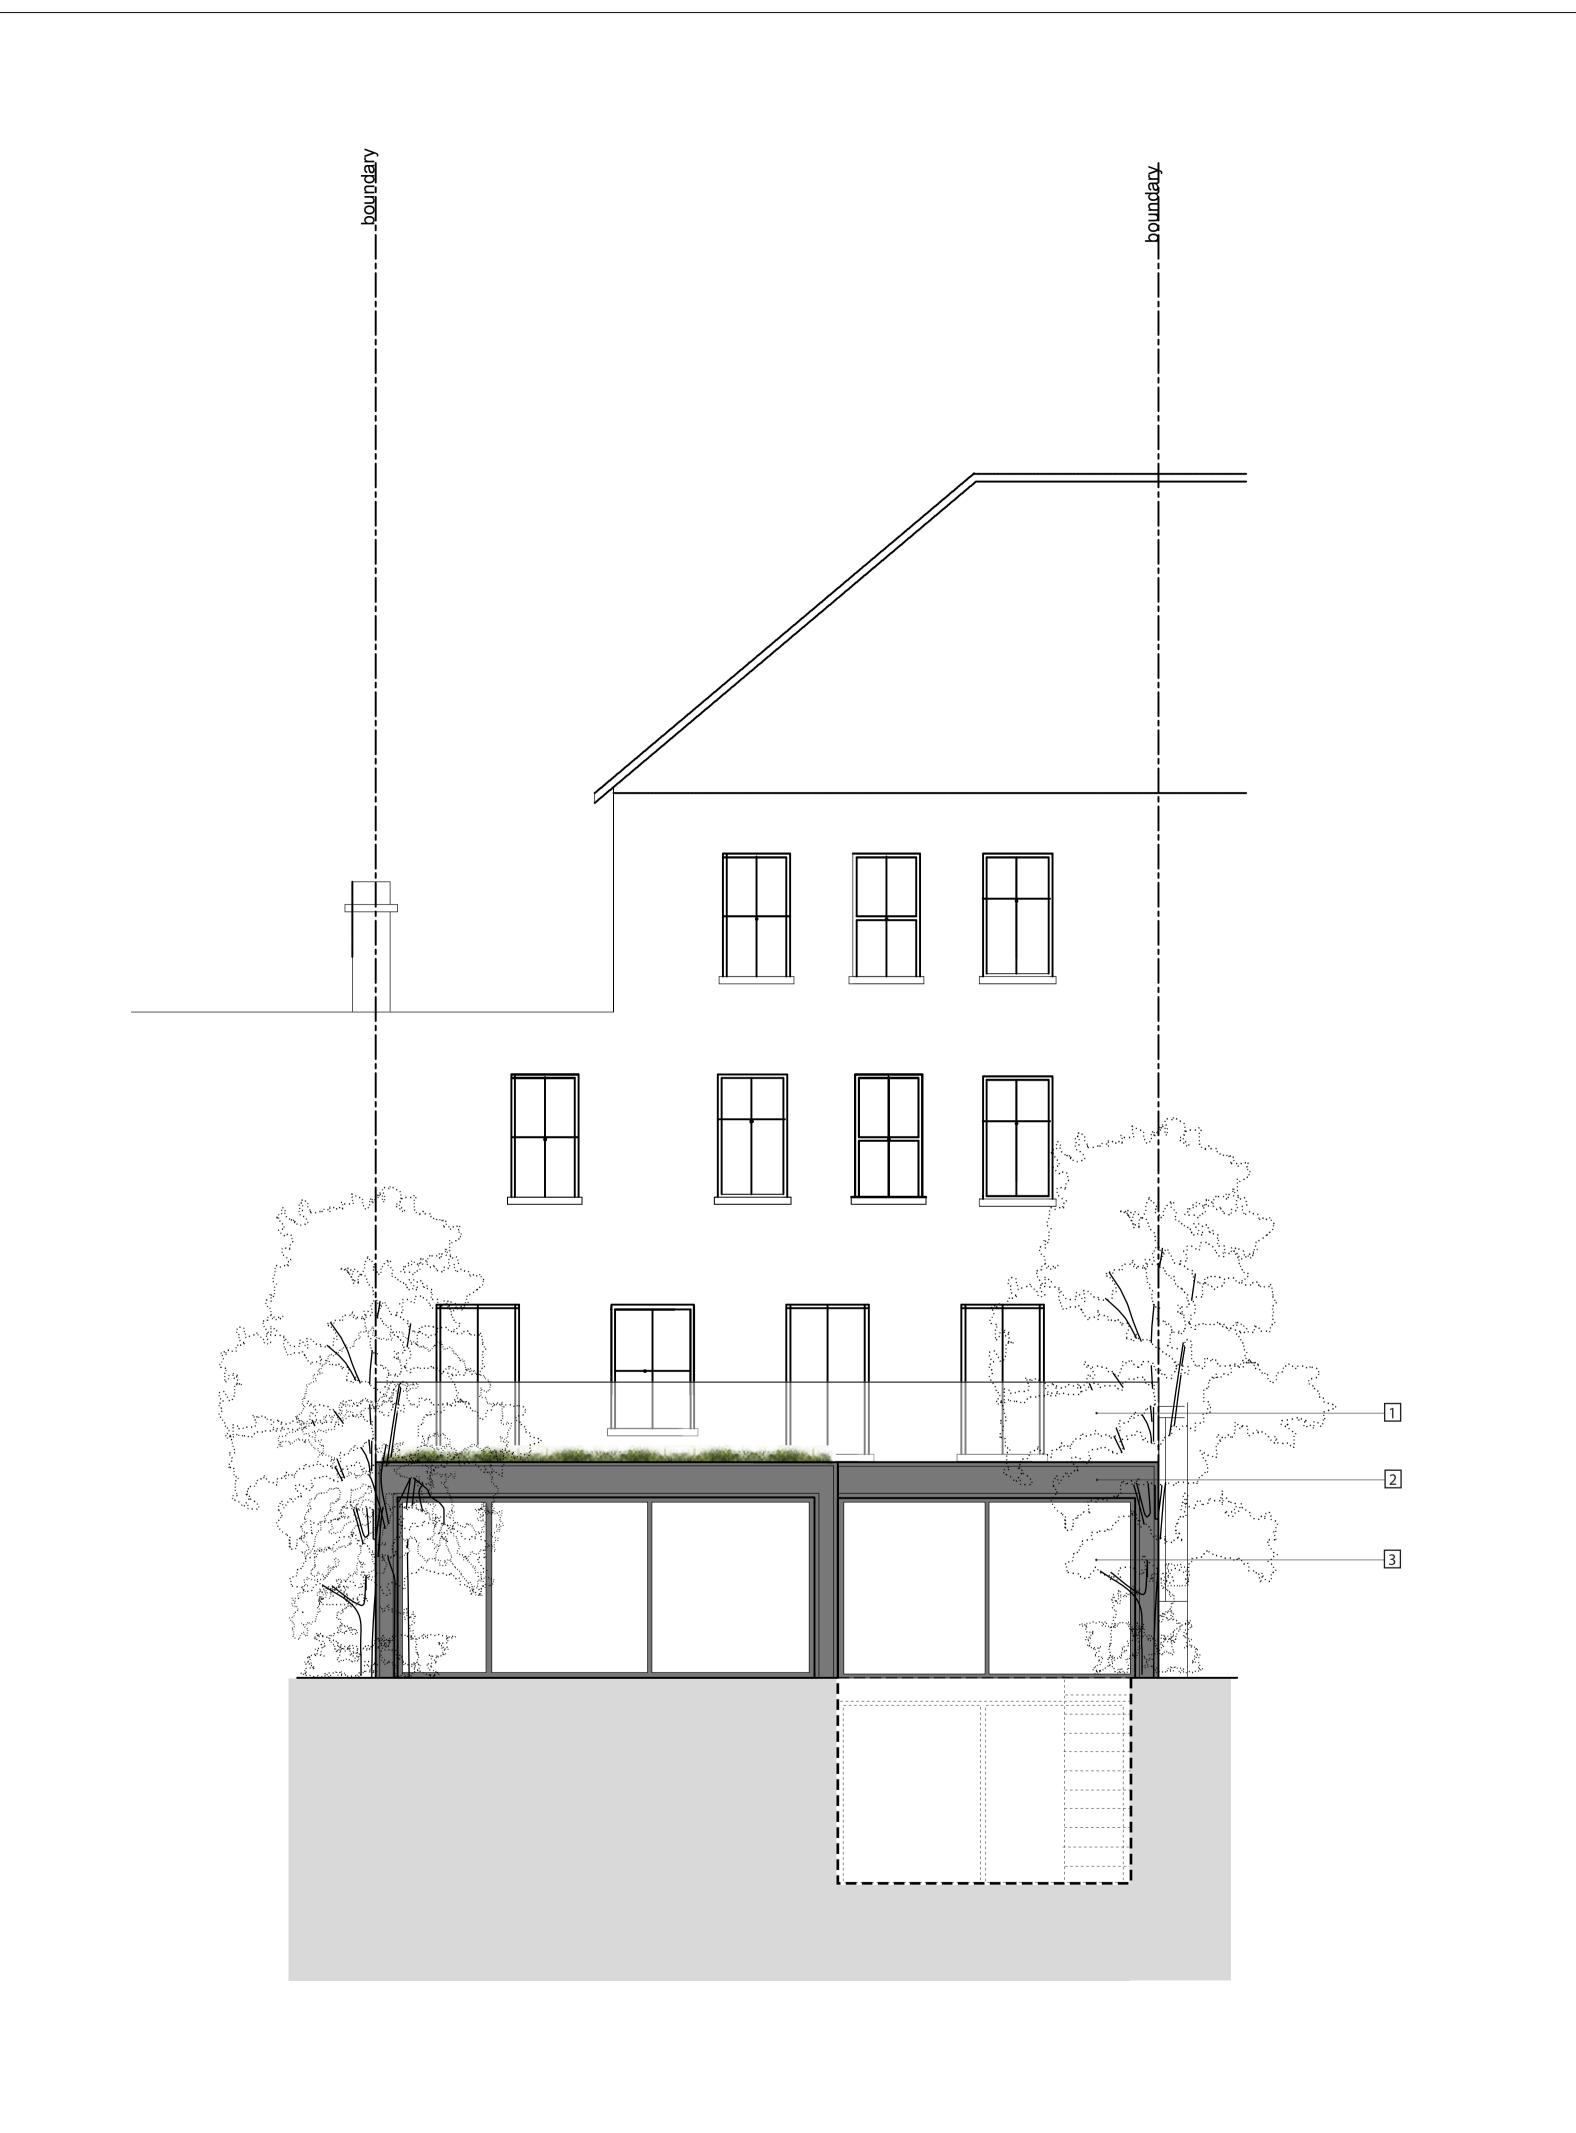

GENERAL NOTES:

Do not scale from drawings.

Errors to be reported immediately to the Architect.


To be read in conjuntion with all relevant Architects',
Services and Structural Engineers' drawings.

All existing site, tree and building information has been compiled from different sources. All dimensions to be checked on site.

1 Frameless glass balustrade as approved at 19 Buckland Crescent (Ref: 2011/3806)

Dark grey (Ral7015) zinc clad extension. See Images 1

Fineline aluminium doors powder coated RAL7015

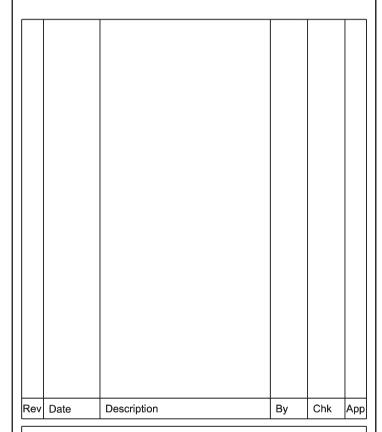



43 Belsize Park Gardens

London NW3 4JJ

T +44 (0)20 7586 2006

F +44 (0)20 7100 8217 E info@william-carter.com

I www.william-carter.com

nt:

35 Buckland Crescent London NW3

Titl


Proposed Rear Elevation


1:50@A1 Date: Jan 2014

Issue Status: Full Planning

Job No. Drawing Number Revision

0902 35BC/DC/P4/B _

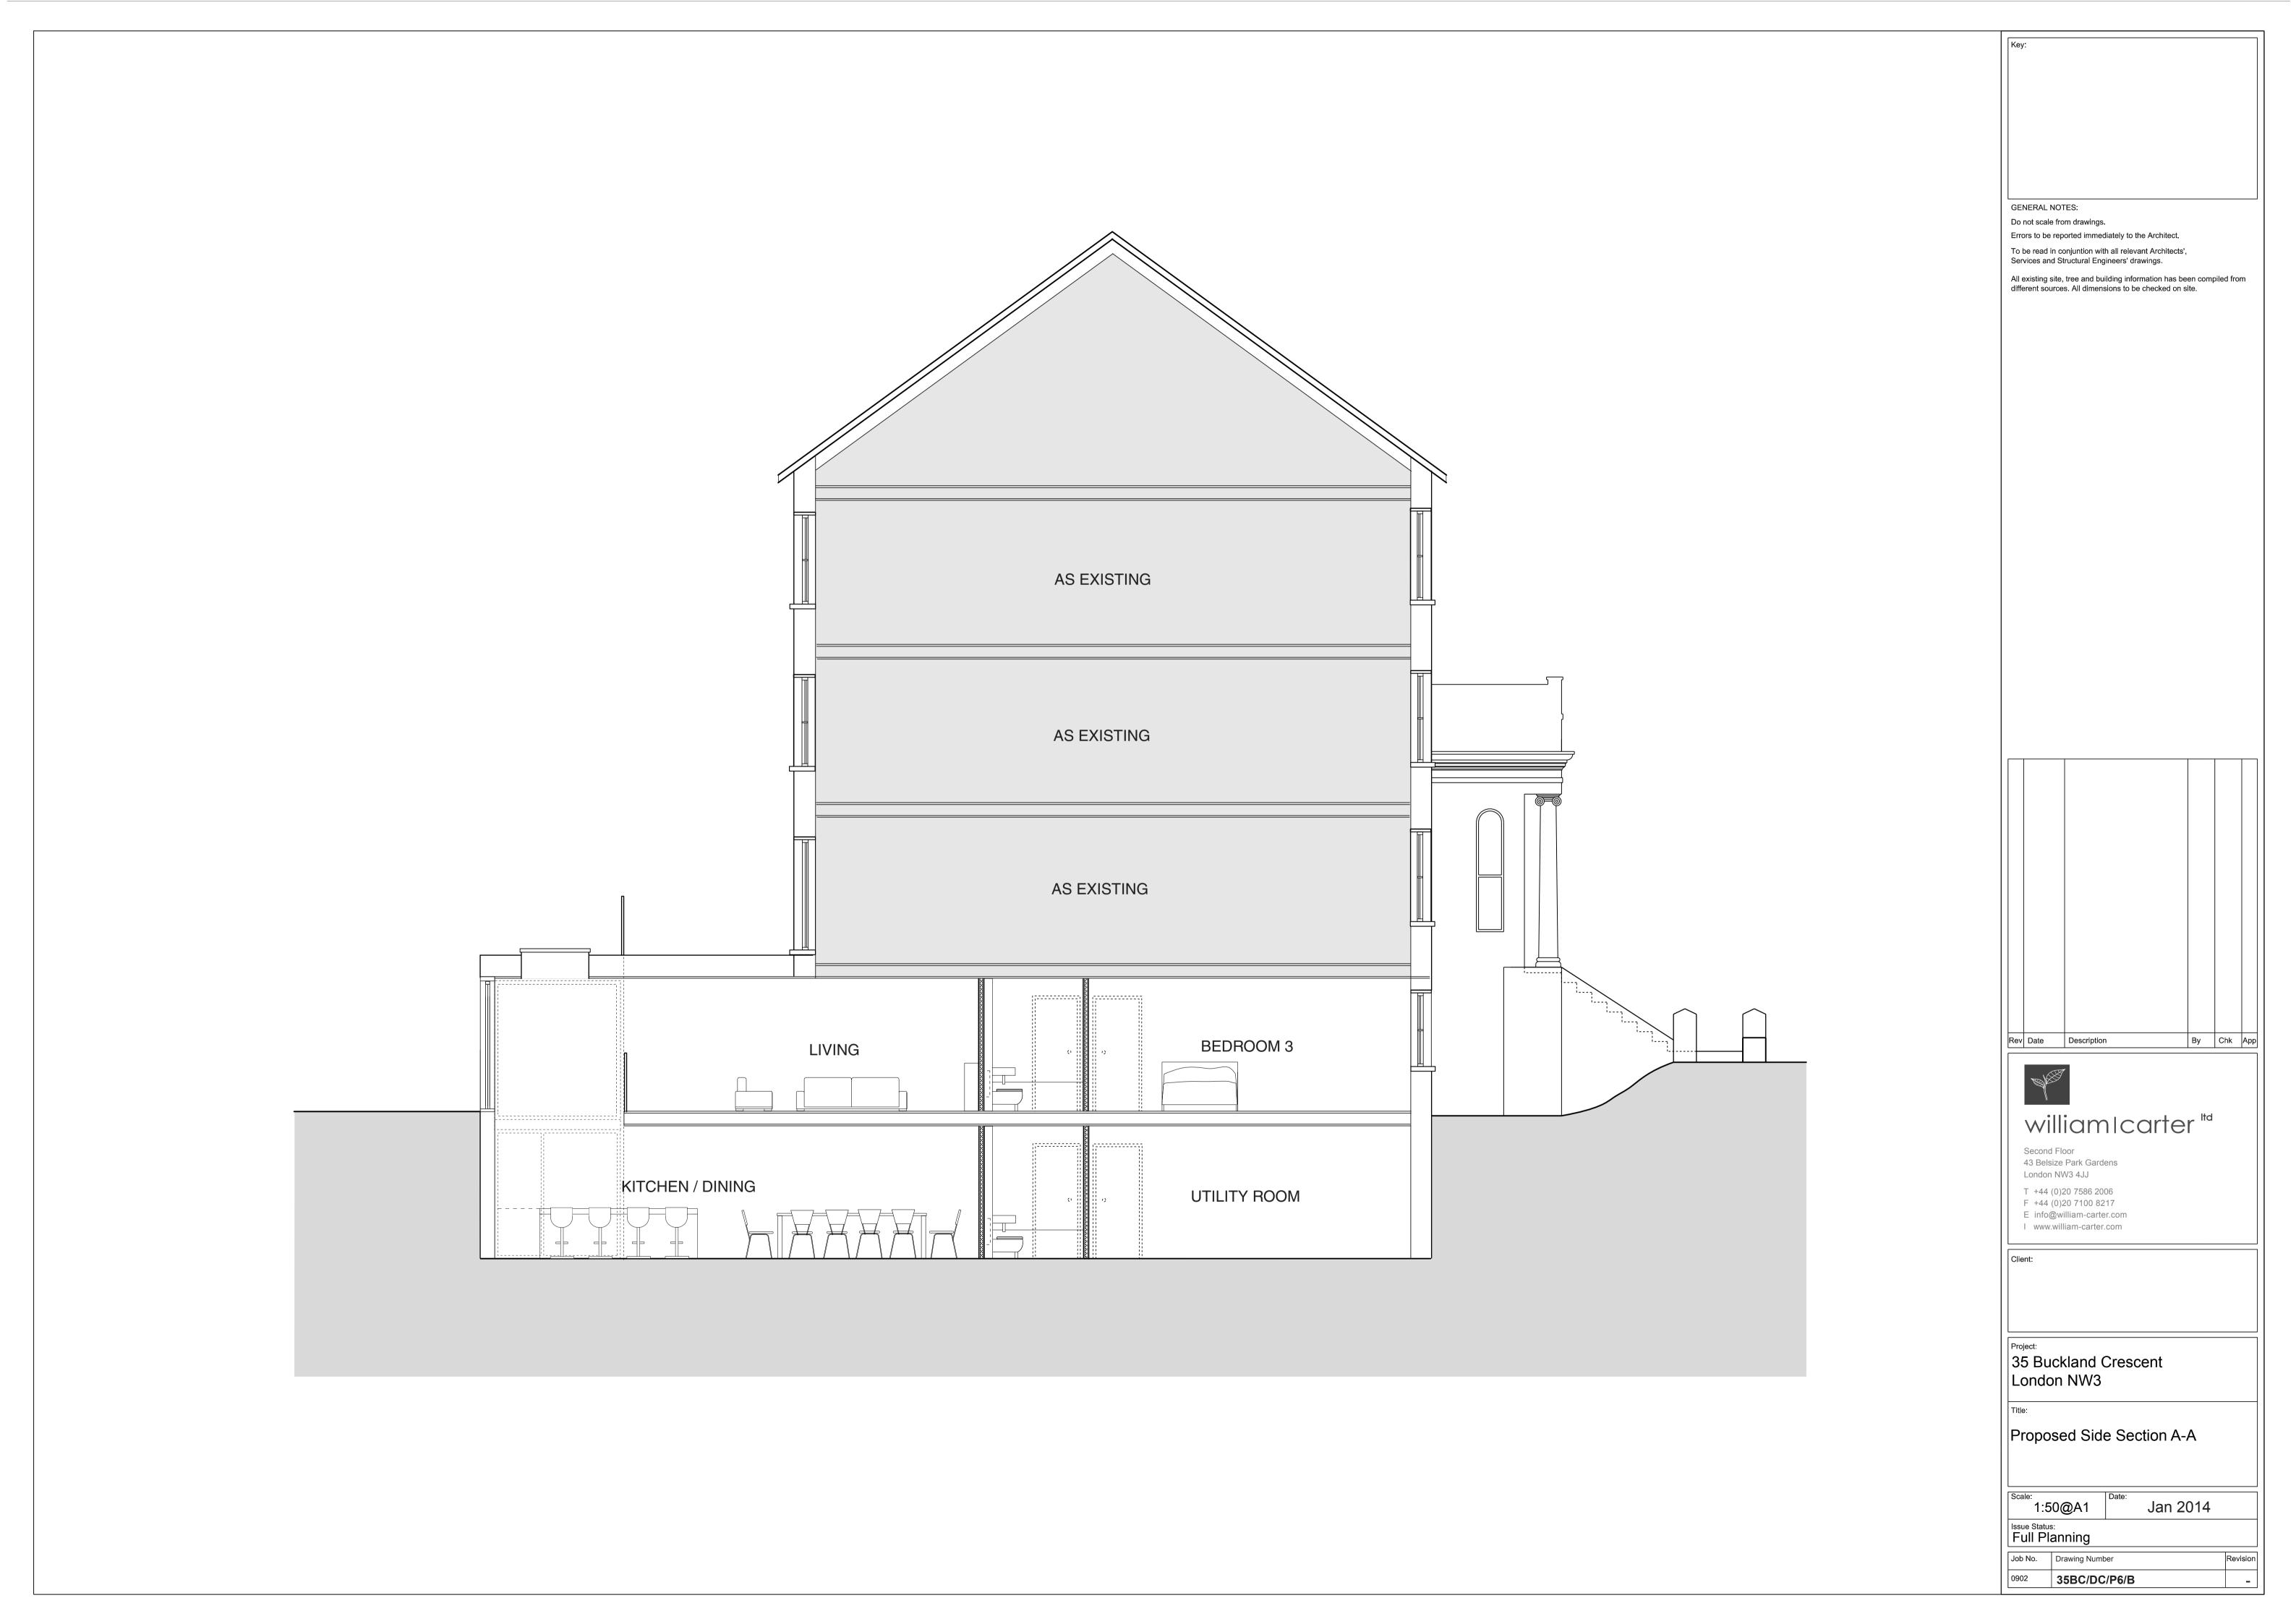

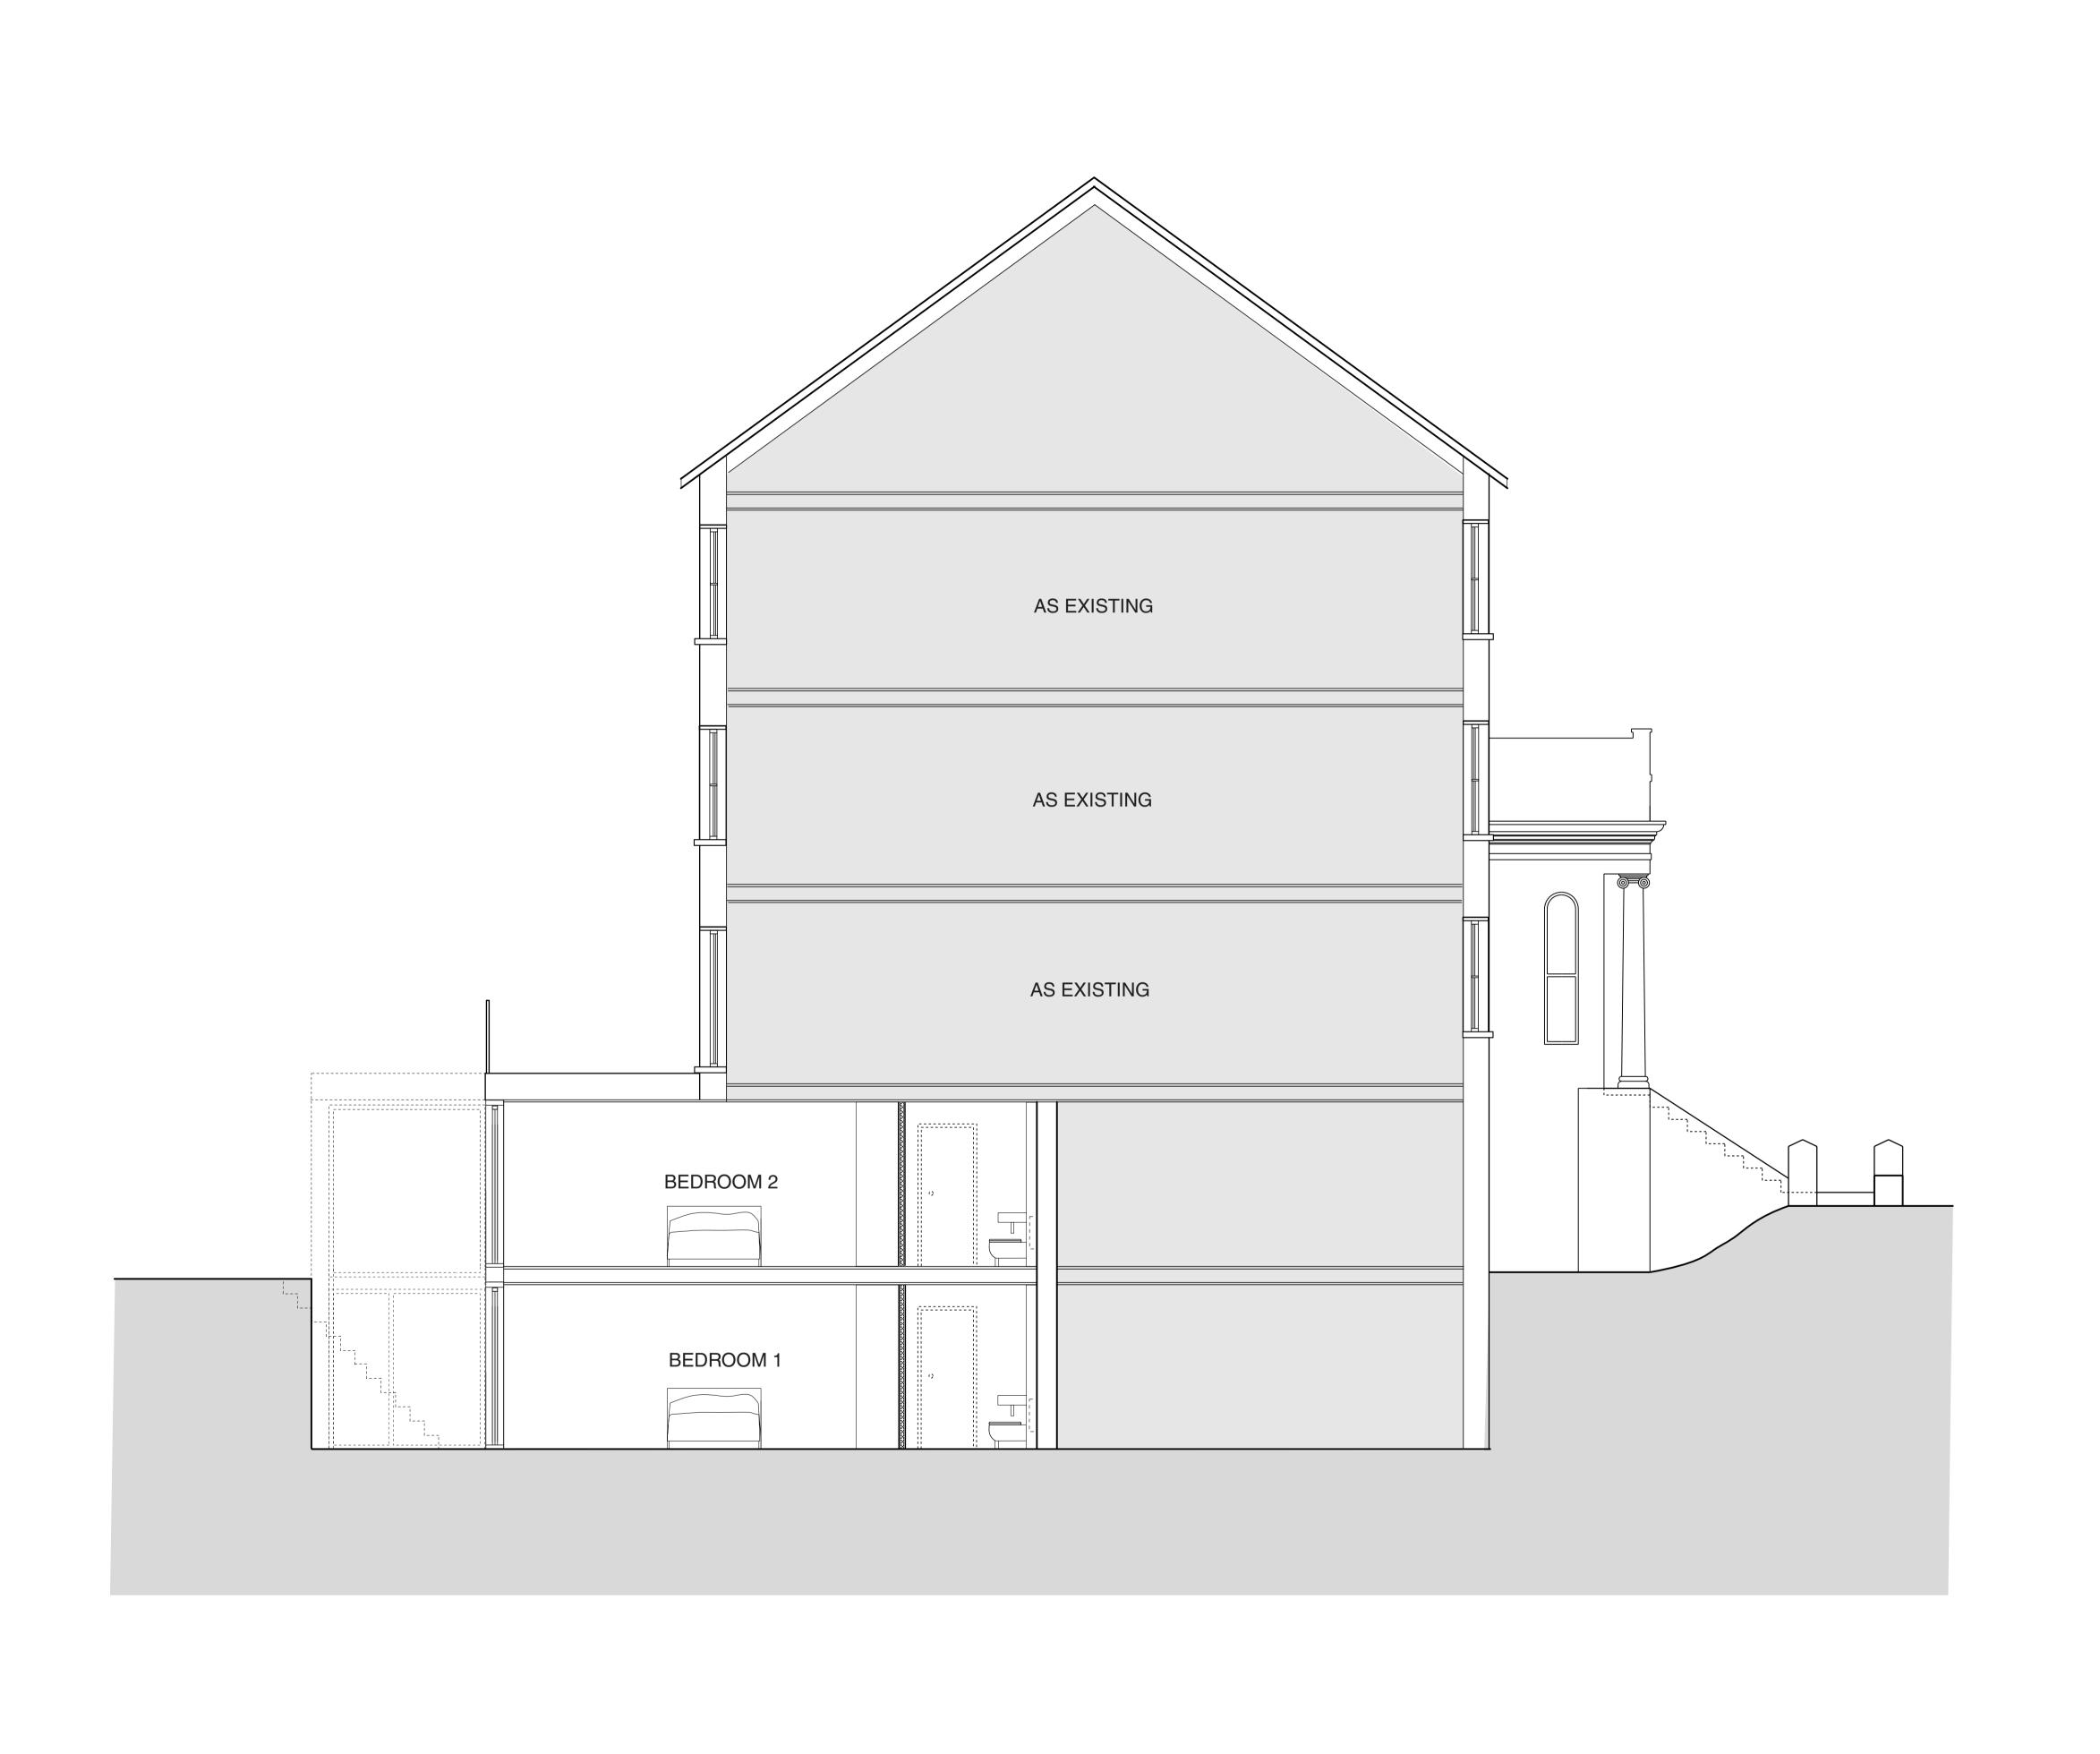


GENERAL NOTES:

Do not scale from drawings.

Errors to be reported immediately to the Architect.

To be read in conjuntion with all relevant Architects', Services and Structural Engineers' drawings.

All existing site, tree and building information has been compiled from different sources. All dimensions to be checked on site.

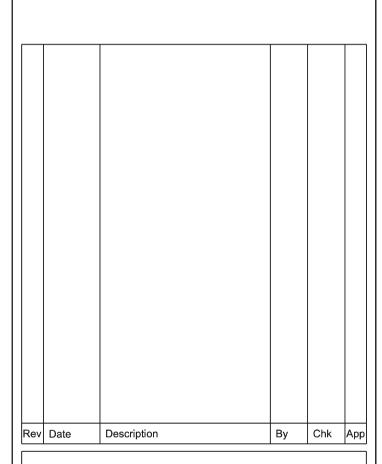



Second Floor 43 Belsize Park Gardens London NW3 4JJ

T +44 (0)20 7586 2006 F +44 (0)20 7100 8217 E info@william-carter.com I www.william-carter.com

35 Buckland Crescent London NW3

Proposed Side Section B-B

1:50@A1 Jan 2014

Issue Status: Full Planning

Job No. Drawing Number 0902 **35BC/DC/P6/B**