

Existing Survey - Drawing List

Existing Site Location Plan	EX 000	1:1250@A3
Existing Site Context	EX 001	1:200@A3
Existing Lower Ground Floor Plan	EX 002	1:100@A3
Existing Ground Floor Plan	EX 003	1:100@A3
Existing Rear Elevation	EX 201	1:100@A3
Existing Side Elevation	EX 202	1:100@A3
Existing Flank Elevations	EX 203	1:100@A3



Notes

These plans and specifications prepared by Robert Dye Associates as instruments of professional service shall remain the property of Robert Dye Architects LLP.

These plans may not be copied or re-used without the express written consent of Robert Dye Architects LLP. The use of these plans for construction is permitted only when specifically released for construction reference by a dated authorised signature.

These plans are project and site specific and shall only be used for their intended purpose unless otherwise permitted by written consent of Robert Dye Architects LLP.

All dimensions shown are indicative and must be double checked on site by the contractor. Any inconsistencies found must be reported to Robert Dye Architects LLP.

DO NOT SCALE FROM THE DRAWING



0 10 20 50m

roberdyne

Robert Dye Architects LLP  
Unit A2 Union House 39-51 Highgate Road London NW5 1RT  
tel: 020 7267 9388  
fax: 020 7267 9345  
email: info@roberdyne.com  
www.roberdyne.com


123a Gaisford Street

239

Location Plan

EX 000

PLANNING

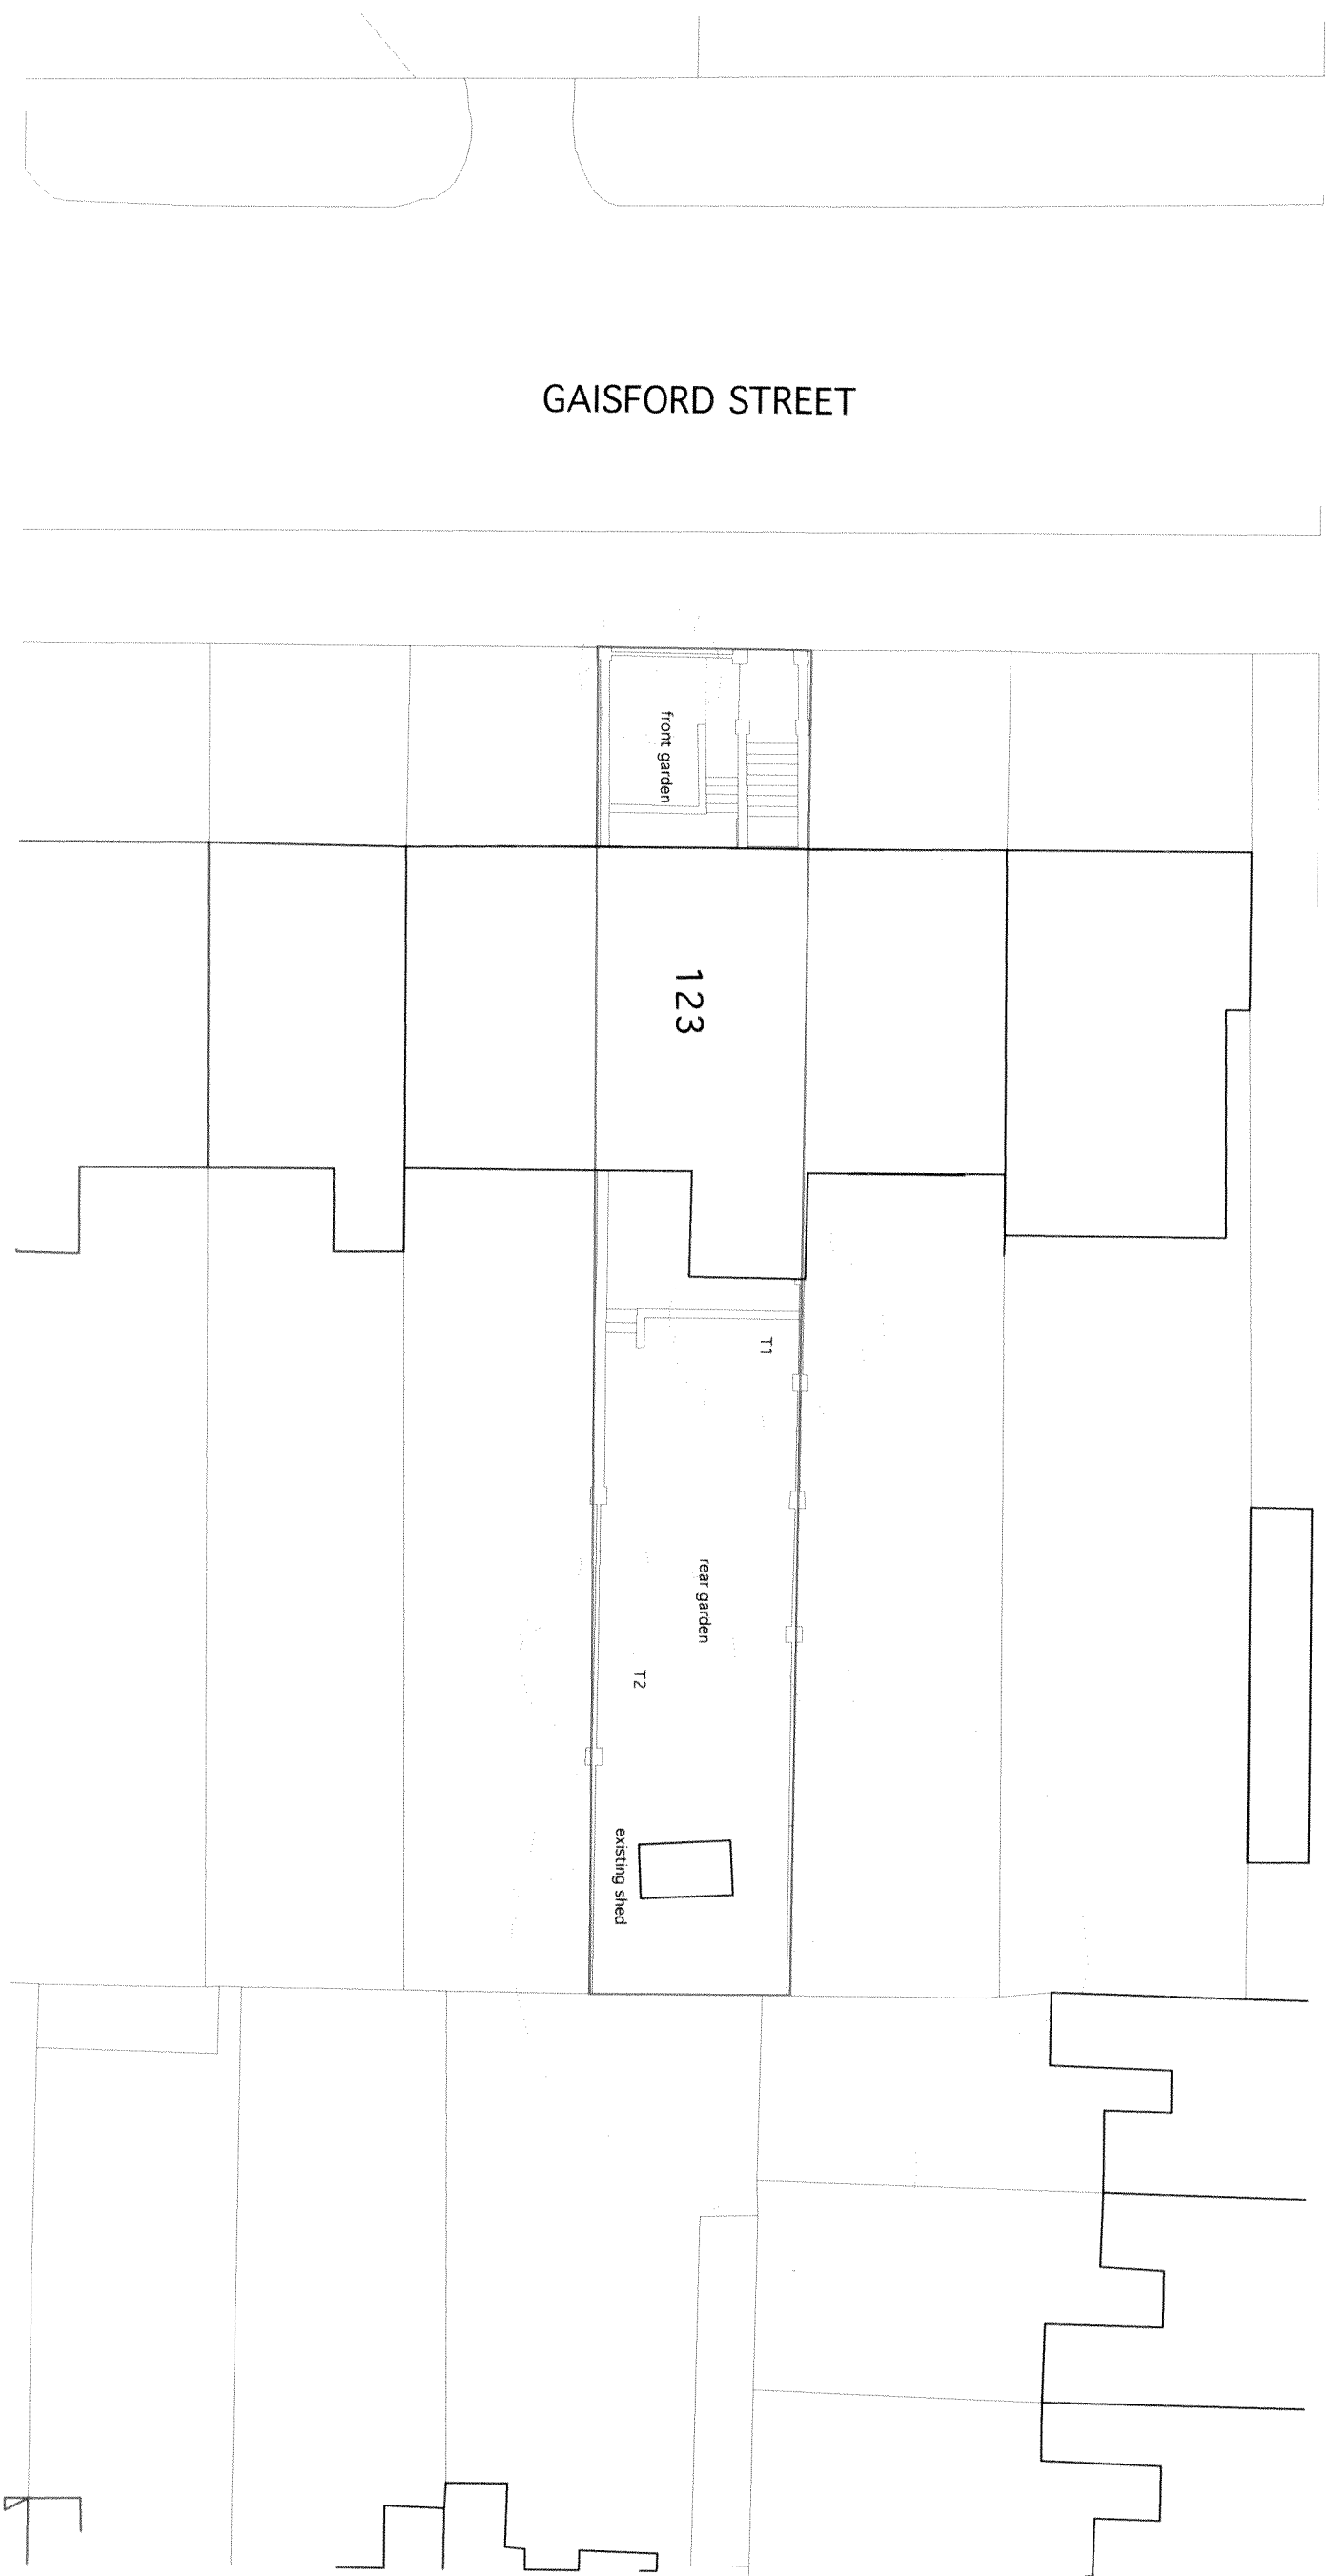

GAISFORD STREET

123

front garden

rear garden

existing shed

T1

T2

Notes

These plans and specifications prepared by Robert Dye Associates as instruments of professional service shall remain the property of Robert Dye Architects LLP

These plans may not be copied or reused without the express written consent of Robert Dye Architects LLP. The use of these plans for construction is limited to the project and any construction reference by a dated authorised signature.

These plans are project and site specific and shall only be used for their intended purpose unless otherwise permitted by written consent of Robert Dye Architects LLP

All dimensions shown are indicative and must be double checked on site by the contractor. Any inconsistencies found must be reported to Robert Dye Architects LLP

DO NOT SCALE FROM THE DRAWING



0 1 2 5m

robertdye

Robert Dye Architects LLP  
Unit A2 Union House 39-51 Highgate Road London NMG 1RT  
tel: 020 7267 9388 www.robertdye.com  
fax: 020 7267 9345 email: info@robertdye.com

123a Gaisford Street


239

Existing front and back garden plan

EX 001


Nov 2013  
PLANNING

G A I S F O R D S T R E E T

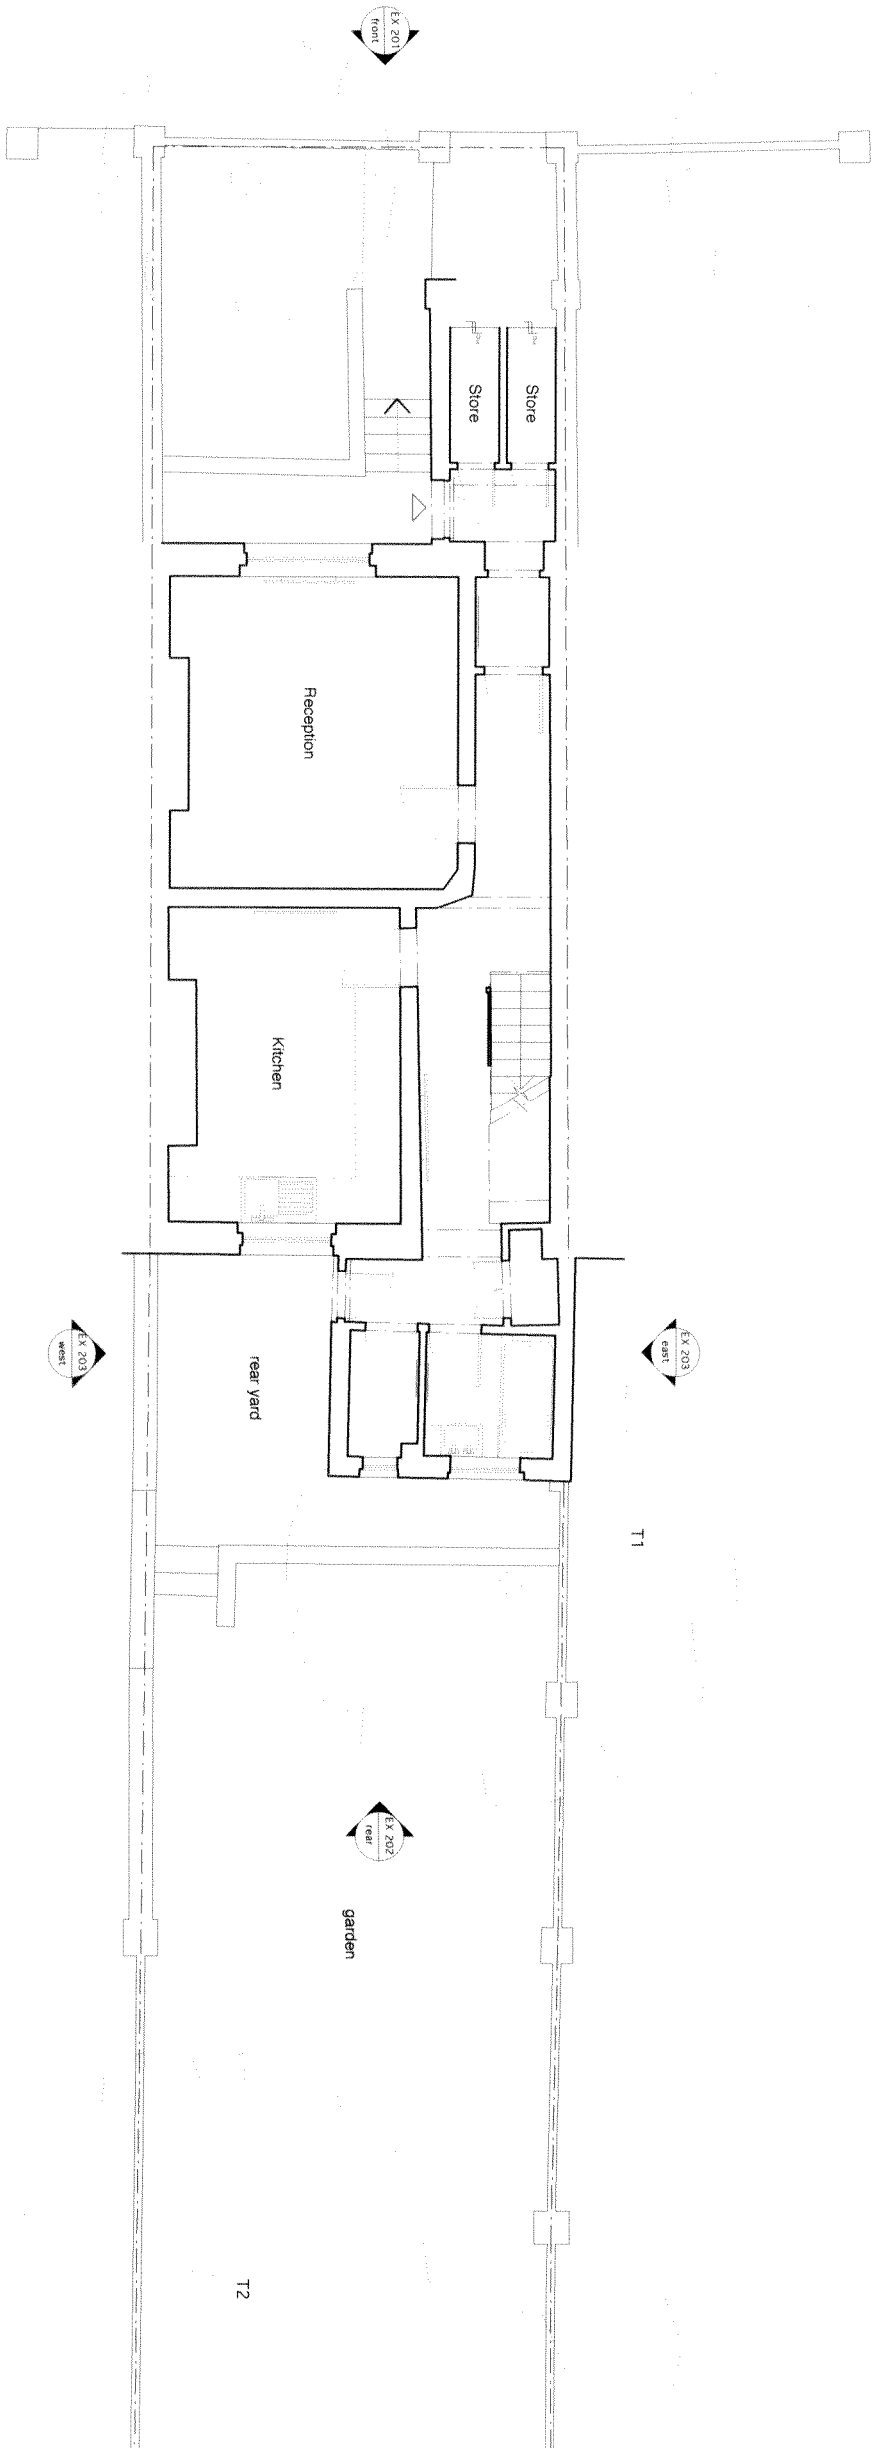

<p>Notes</p> <p>These plans and specifications prepared by Robert Dye Associates as instruments of professional service shall remain the property of Robert Dye Architects LLP</p> <p>These plans may not be copied or re-used without the express written consent of Robert Dye Architects LLP. The use of these plans for construction is permitted only when specifically released for construction reference by a dated authorised signature.</p> <p>These plans are project and site specific and shall only be used for their intended purpose unless otherwise permitted by written consent of Robert Dye Architects LLP</p> <p>All dimensions shown are indicative and must be double checked on site by the contractor. Any inconsistencies found must be reported to Robert Dye Architects LLP</p> <p>DO NOT SCALE FROM THE DRAWING</p>				<p>existing fabric proposed for demolition</p> <p>0 1 2 5m</p>			
<p>Rev</p> <p>/</p>				<p>Date</p> <p>03.02.14</p>			
<p>Notes</p> <p>Issued for Planning</p>				<p>robertdye</p> <p>Robert Dye Architects LLP</p> <p>Unit A2 Union House 39-51 Highgate Road London NW5 1RT</p> <p>tel: 020 7267 9398</p> <p>fax: 020 7267 9345</p> <p>www.robertdye.com</p> <p>email: info@robertdye.com</p>			
<p>project</p> <p>123a Gaisford Street</p>				<p>project no</p> <p>239</p>			
<p>drawing</p> <p>Existing lower ground floor plan</p>				<p>scale</p> <p>1:100 @ A3</p>			
<p>drawing no</p> <p>EX 002</p>				<p>rev</p> <p>/</p>			
<p>date</p> <p>Nov 2013</p>				<p>drawn by</p> <p>AB</p>			
<p>status</p> <p>PLANNING</p>				<p>date</p> <p>Nov 2013</p>			

G A I S F O R D S T R E E T

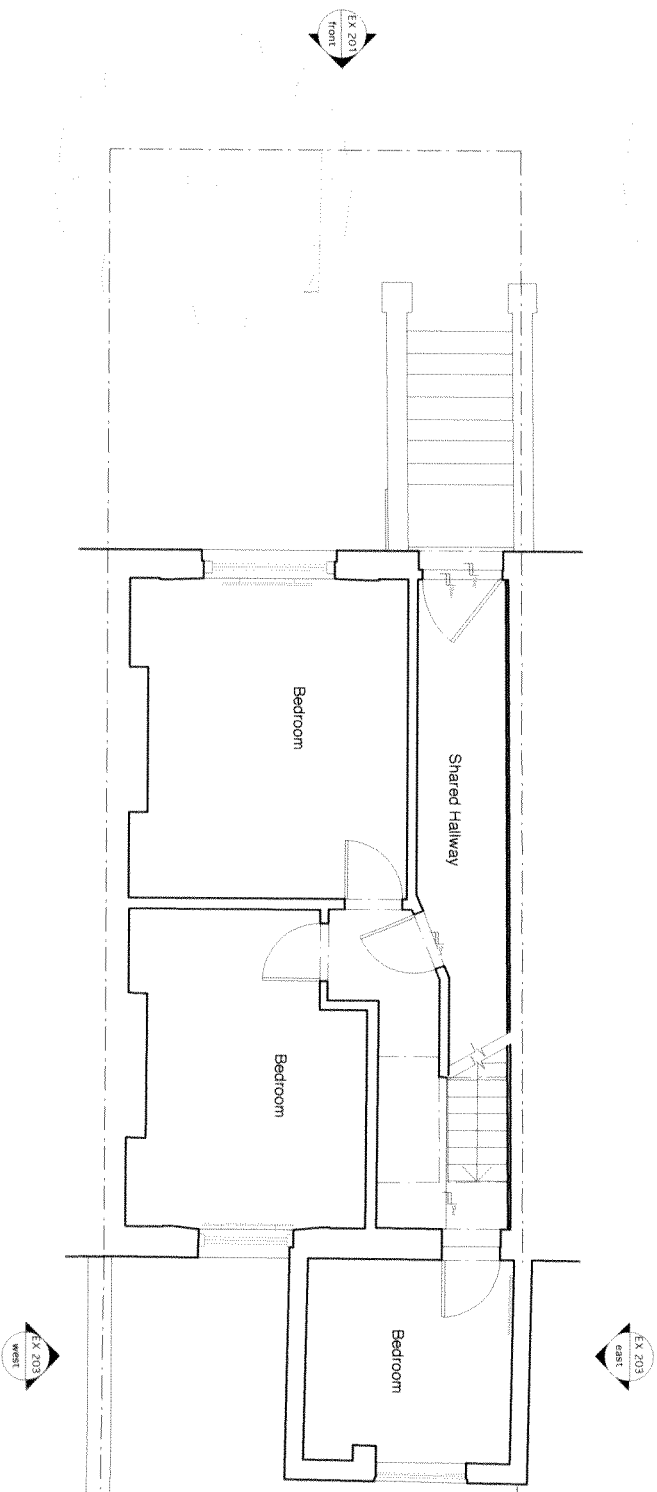

Notes

These plans and specifications prepared by Robert Dye Associates as instruments of professional service shall remain the property of Robert Dye Architects LLP

These plans may not be copied or reused without the express written consent of Robert Dye Architects LLP. The use of these plans for construction is permitted only when specifically released for construction reference by a dated authorised signature

These plans are project and site specific and shall only be used for their intended purpose unless otherwise permitted by written consent of Robert Dye Architects LLP

All dimensions shown are indicative and must be double checked on site by the contractor. Any inconsistencies found must be reported to Robert Dye Architects LLP

DO NOT SCALE FROM THE DRAWING



0 1 2

5m

Rev	Date	Notes				
/	03.02.14	Issued for Planning				




125 Gaisford Street

123a Gaisford Street

121 Gaisford Street

Notes		These plans and specifications prepared by Robert Dye Associates as instruments of professional service shall remain the property of Robert Dye Architects LLP		These plans may not be copied or re-used without the express written consent of Robert Dye Architects LLP. The use of these plans for construction is permitted only when specifically released for construction reference by a dated authorised signature.		These plans are project and site specific and shall only be used for their intended purpose unless otherwise permitted by written consent of Robert Dye Architects LLP		All dimensions shown are indicative and must be double checked on site by the contractor. Any inconsistencies found must be reported to Robert Dye Architects LLP		DO NOT SCALE FROM THE DRAWING	

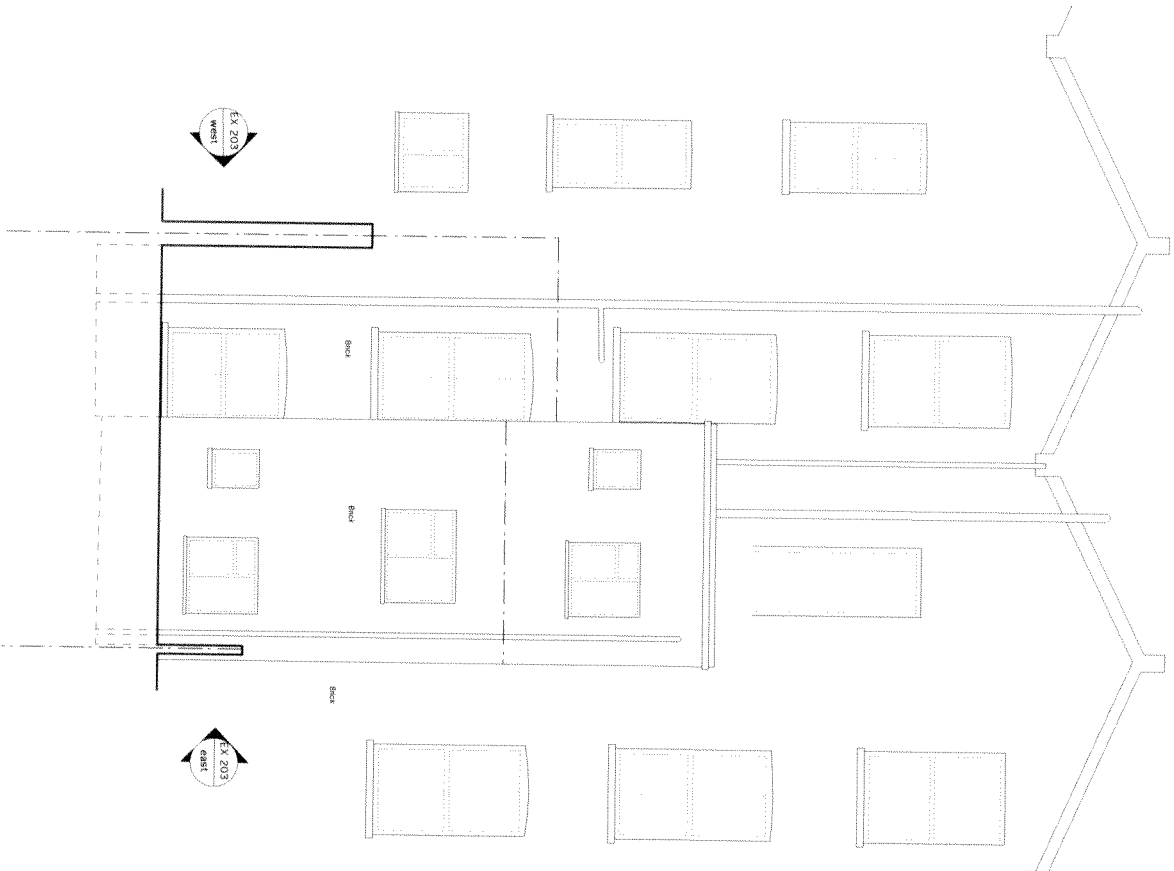

121 Gaisford Street

123a Gaisford Street

125 Gaisford Street

Notes

These plans and specifications prepared by Robert Dye Associates as instruments of professional service shall remain the property of Robert Dye Architects LLP

These plans may not be copied or re-used without the express written consent of Robert Dye Architects LLP. The use of these plans for construction is permitted only when specifically released for construction reference by a dated authorised signature.

These plans are project and site specific and shall only be used for their intended purpose unless otherwise permitted by written consent of Robert Dye Architects LLP

All dimensions shown are indicative and must be double checked on site by the contractor. Any inconsistencies found must be reported to Robert Dye Architects LLP

DO NOT SCALE FROM THE DRAWING

0 1 2

5m

robertdye

Robert Dye Architects LLP  
Unit A2 Linton House 39-51 Highgate Road London NW5 1RT  
tel: 020 7267 9388  
fax: 020 7267 9345  
www.robertdye.com  
email: info@robertdye.com

123a Gaisford Street

239

Existing rear elevation


1:100 @ A3

drawing no EX 202

rev

date Nov 2013

PLANNING

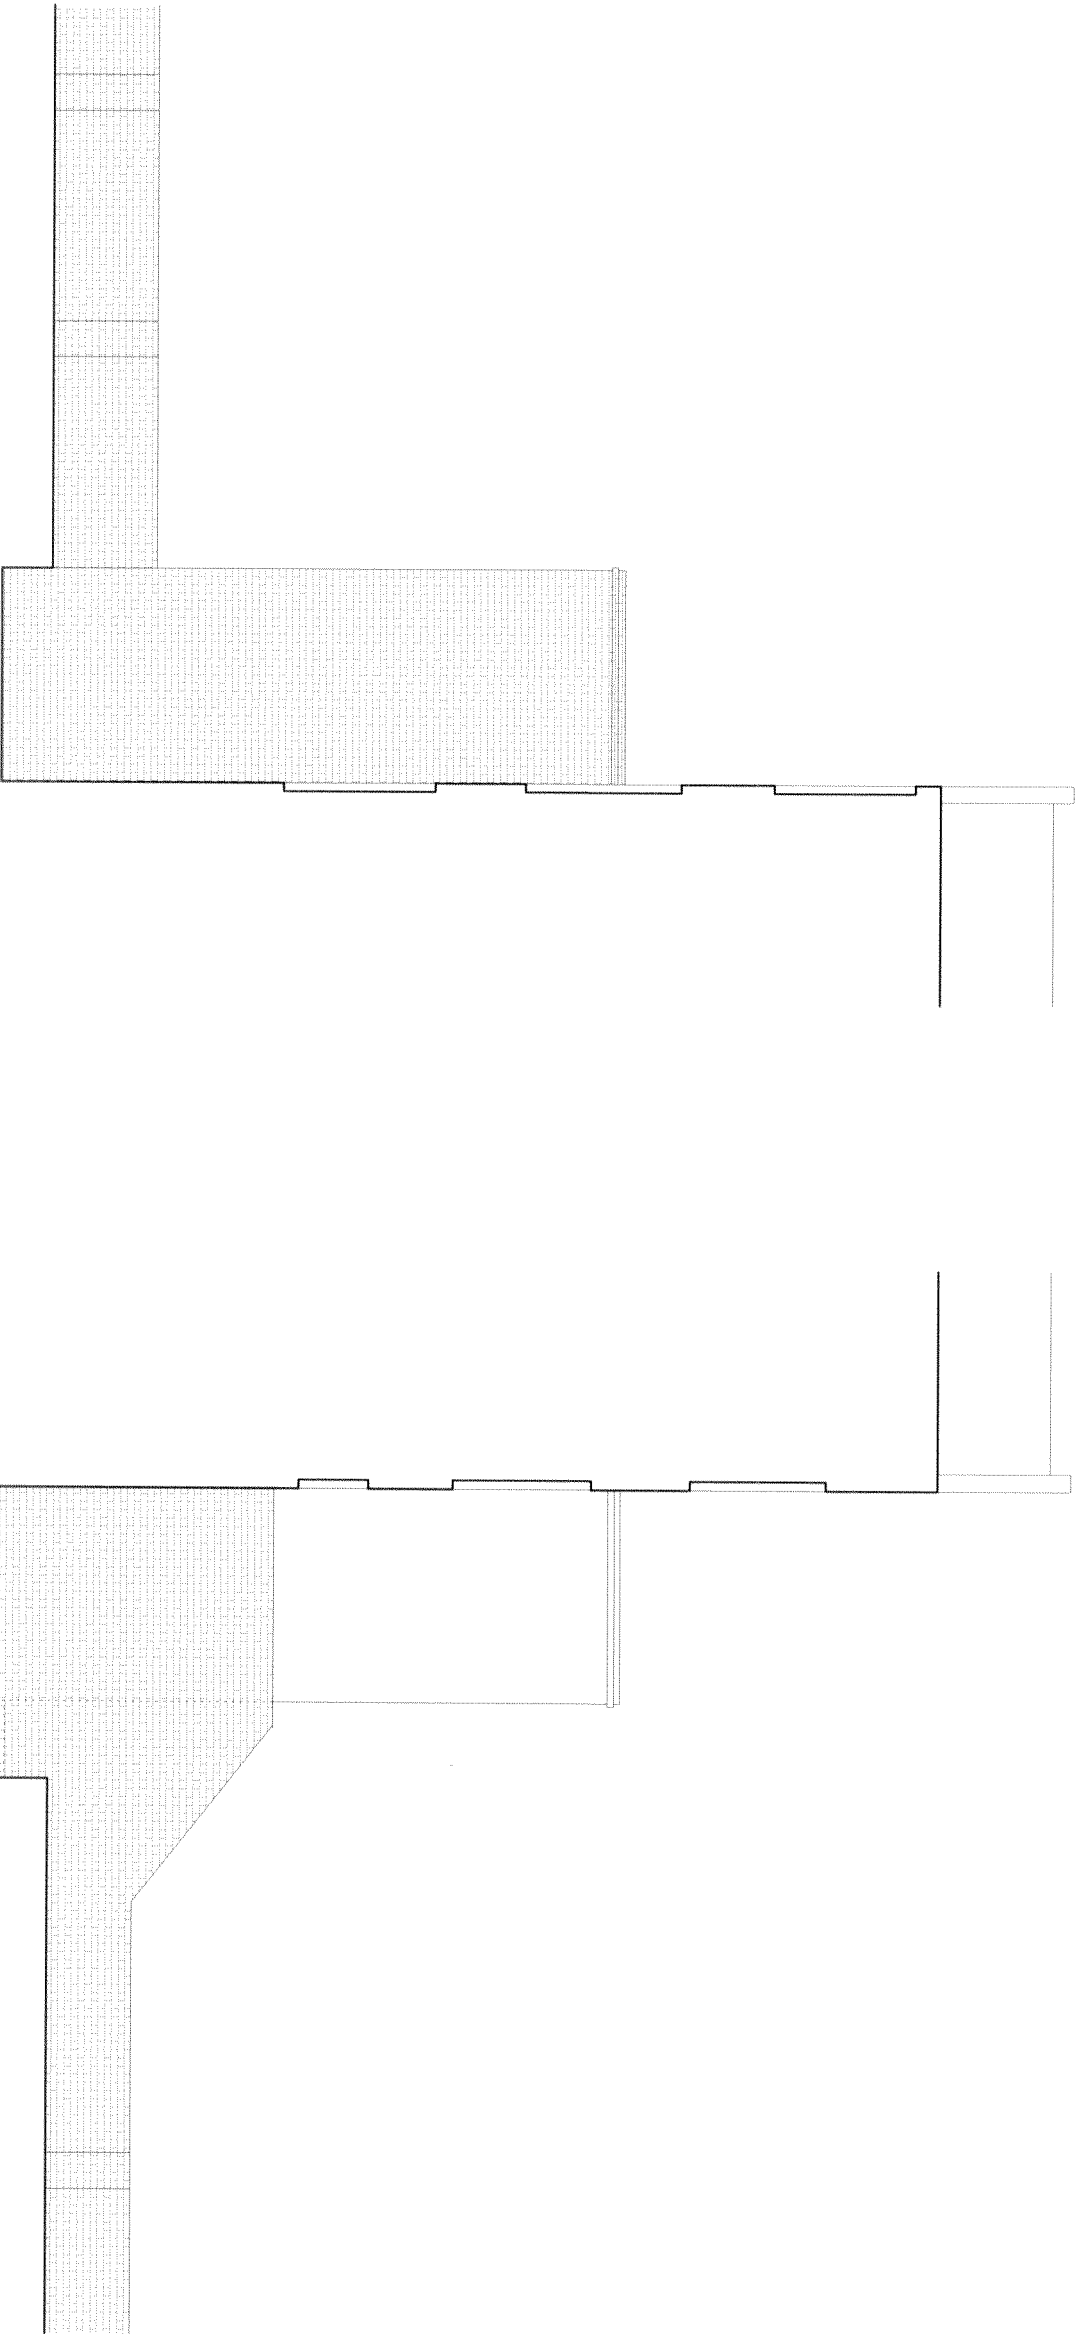

East Elevation - As Seen From No. 125 Gaisford Rd

West Elevation - As Seen From No. 121 Gaisford Rd

<p>Notes</p> <p>These plans and specifications prepared by Robert Dye Associates as instruments of professional service shall remain the property of Robert Dye Architects LLP.</p> <p>These plans may not be copied or re-used without the express written consent of Robert Dye Architects LLP. The use of these plans for construction or other purposes without the express written consent of Robert Dye Architects LLP is prohibited. Any construction reference by a dated authorized signature.</p> <p>These plans are project and site specific and shall only be used for their intended purpose unless otherwise permitted by written consent of Robert Dye Architects LLP.</p> <p>All dimensions shown are indicative and must be double checked on site by the contractor. Any inconsistencies found must be reported to Robert Dye Architects LLP.</p> <p>DO NOT SCALE FROM THE DRAWING</p>		<p>0 1 2 5m</p>	
Rev	Date	Notes	
/	03.02.14	Issued for Planning	
<p><b>robertdye</b></p> <p>Robert Dye Architects LLP Unit A2 Linton House 39-51 Highgate Road London NW5 1RT tel: 020 7267 9388 fax: 020 7267 9345 www.robertdye.com email: info@robertdye.com</p>			<p>project no</p> <p><b>239</b></p>
<p>project</p> <p><b>123a Gaisford Street</b></p>			
<p>drawing</p> <p>Existing flank elevations (rear)</p>			<p>scale</p> <p>1:100 @ A3</p>
<p>drawing no</p> <p><b>EX 203</b></p>			<p>date</p> <p>NOV 2013</p>
<p>rev</p> <p>/</p>			<p>dwg status</p> <p>PLANNING</p>