


0 2 4 6 8 16m

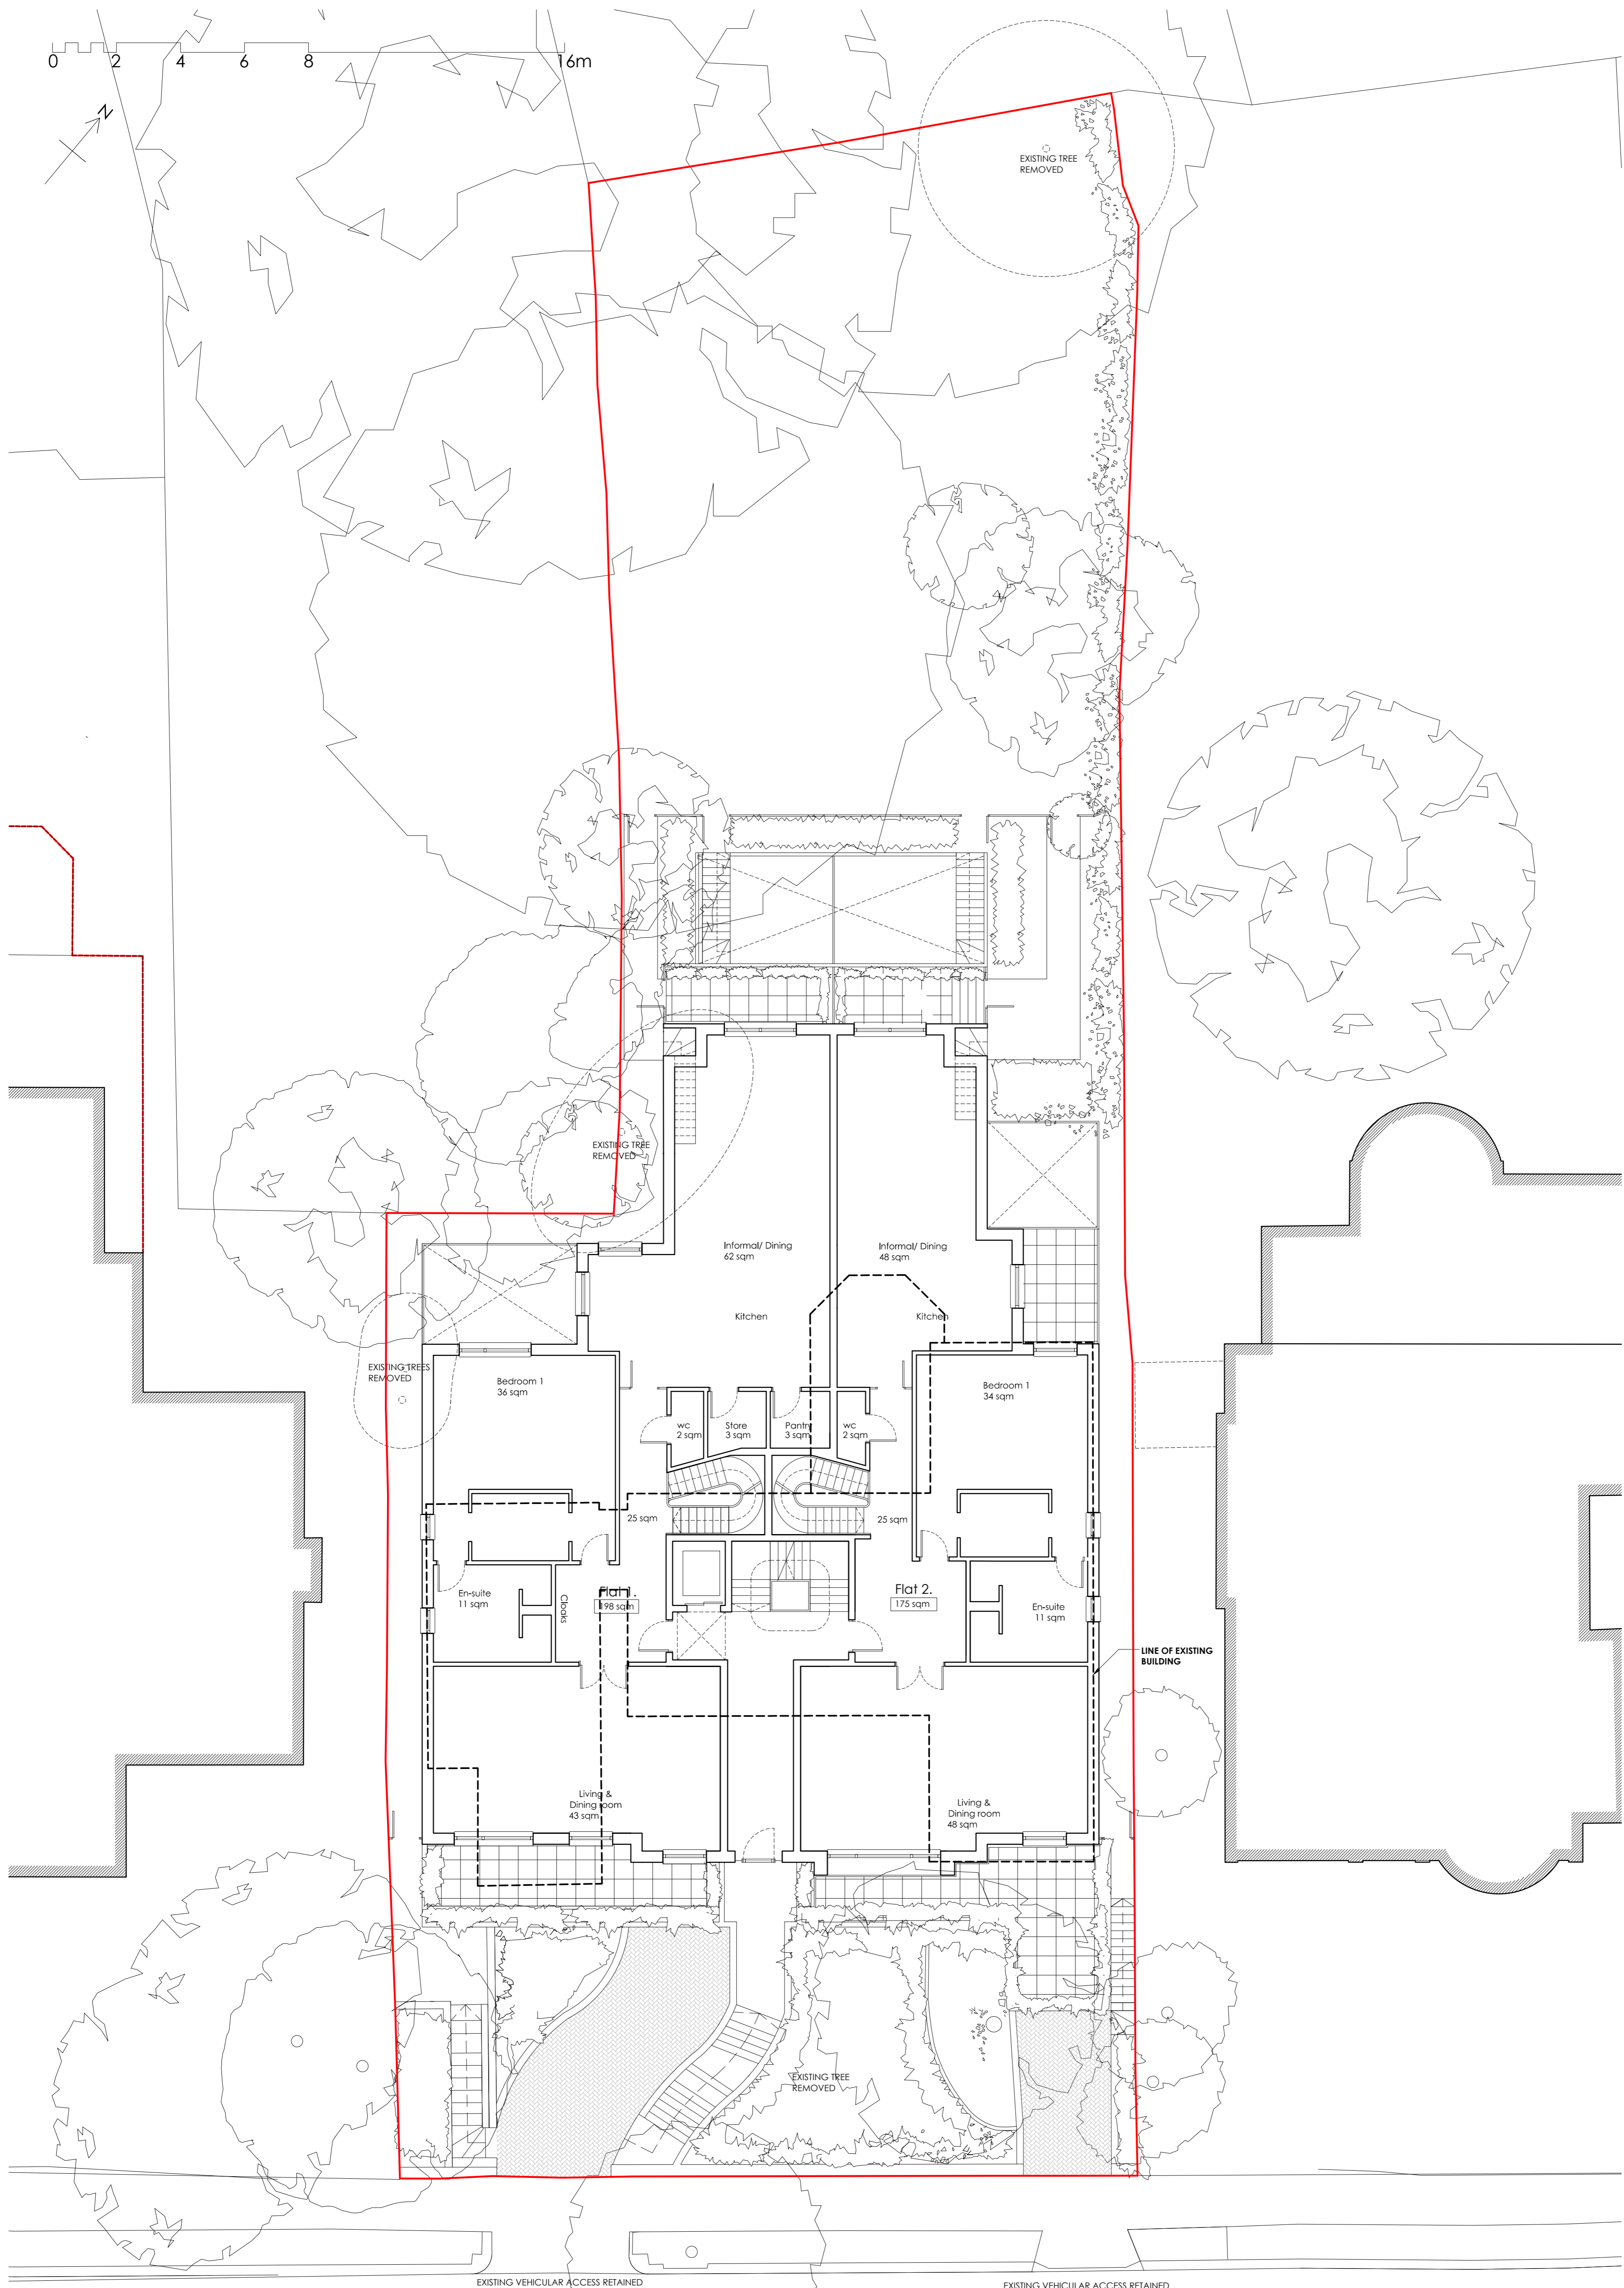



Martin Evans
Architects ©
18 Charlotte Road
London EC2A 3PB
tel 020 7729 2474

JOB
OAKHILL AVENUE
LONDON
NW3 7RE

TITLE
PROPOSED SITE PLAN

DATE 06.02.2014
SCALE 1:100 @ A1
DRAWN S.N.D.


DRAWING NO. OHA-PL-PR-01C

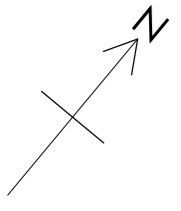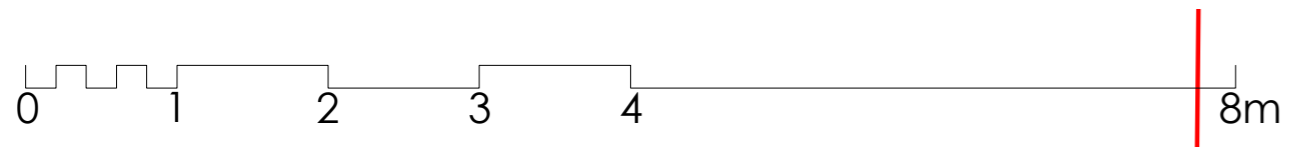

LINE OF LOWER GROUND ABOVE

LINE OF LOWER GROUND ABOVE

LINE OF LOWER GROUND ABOVE

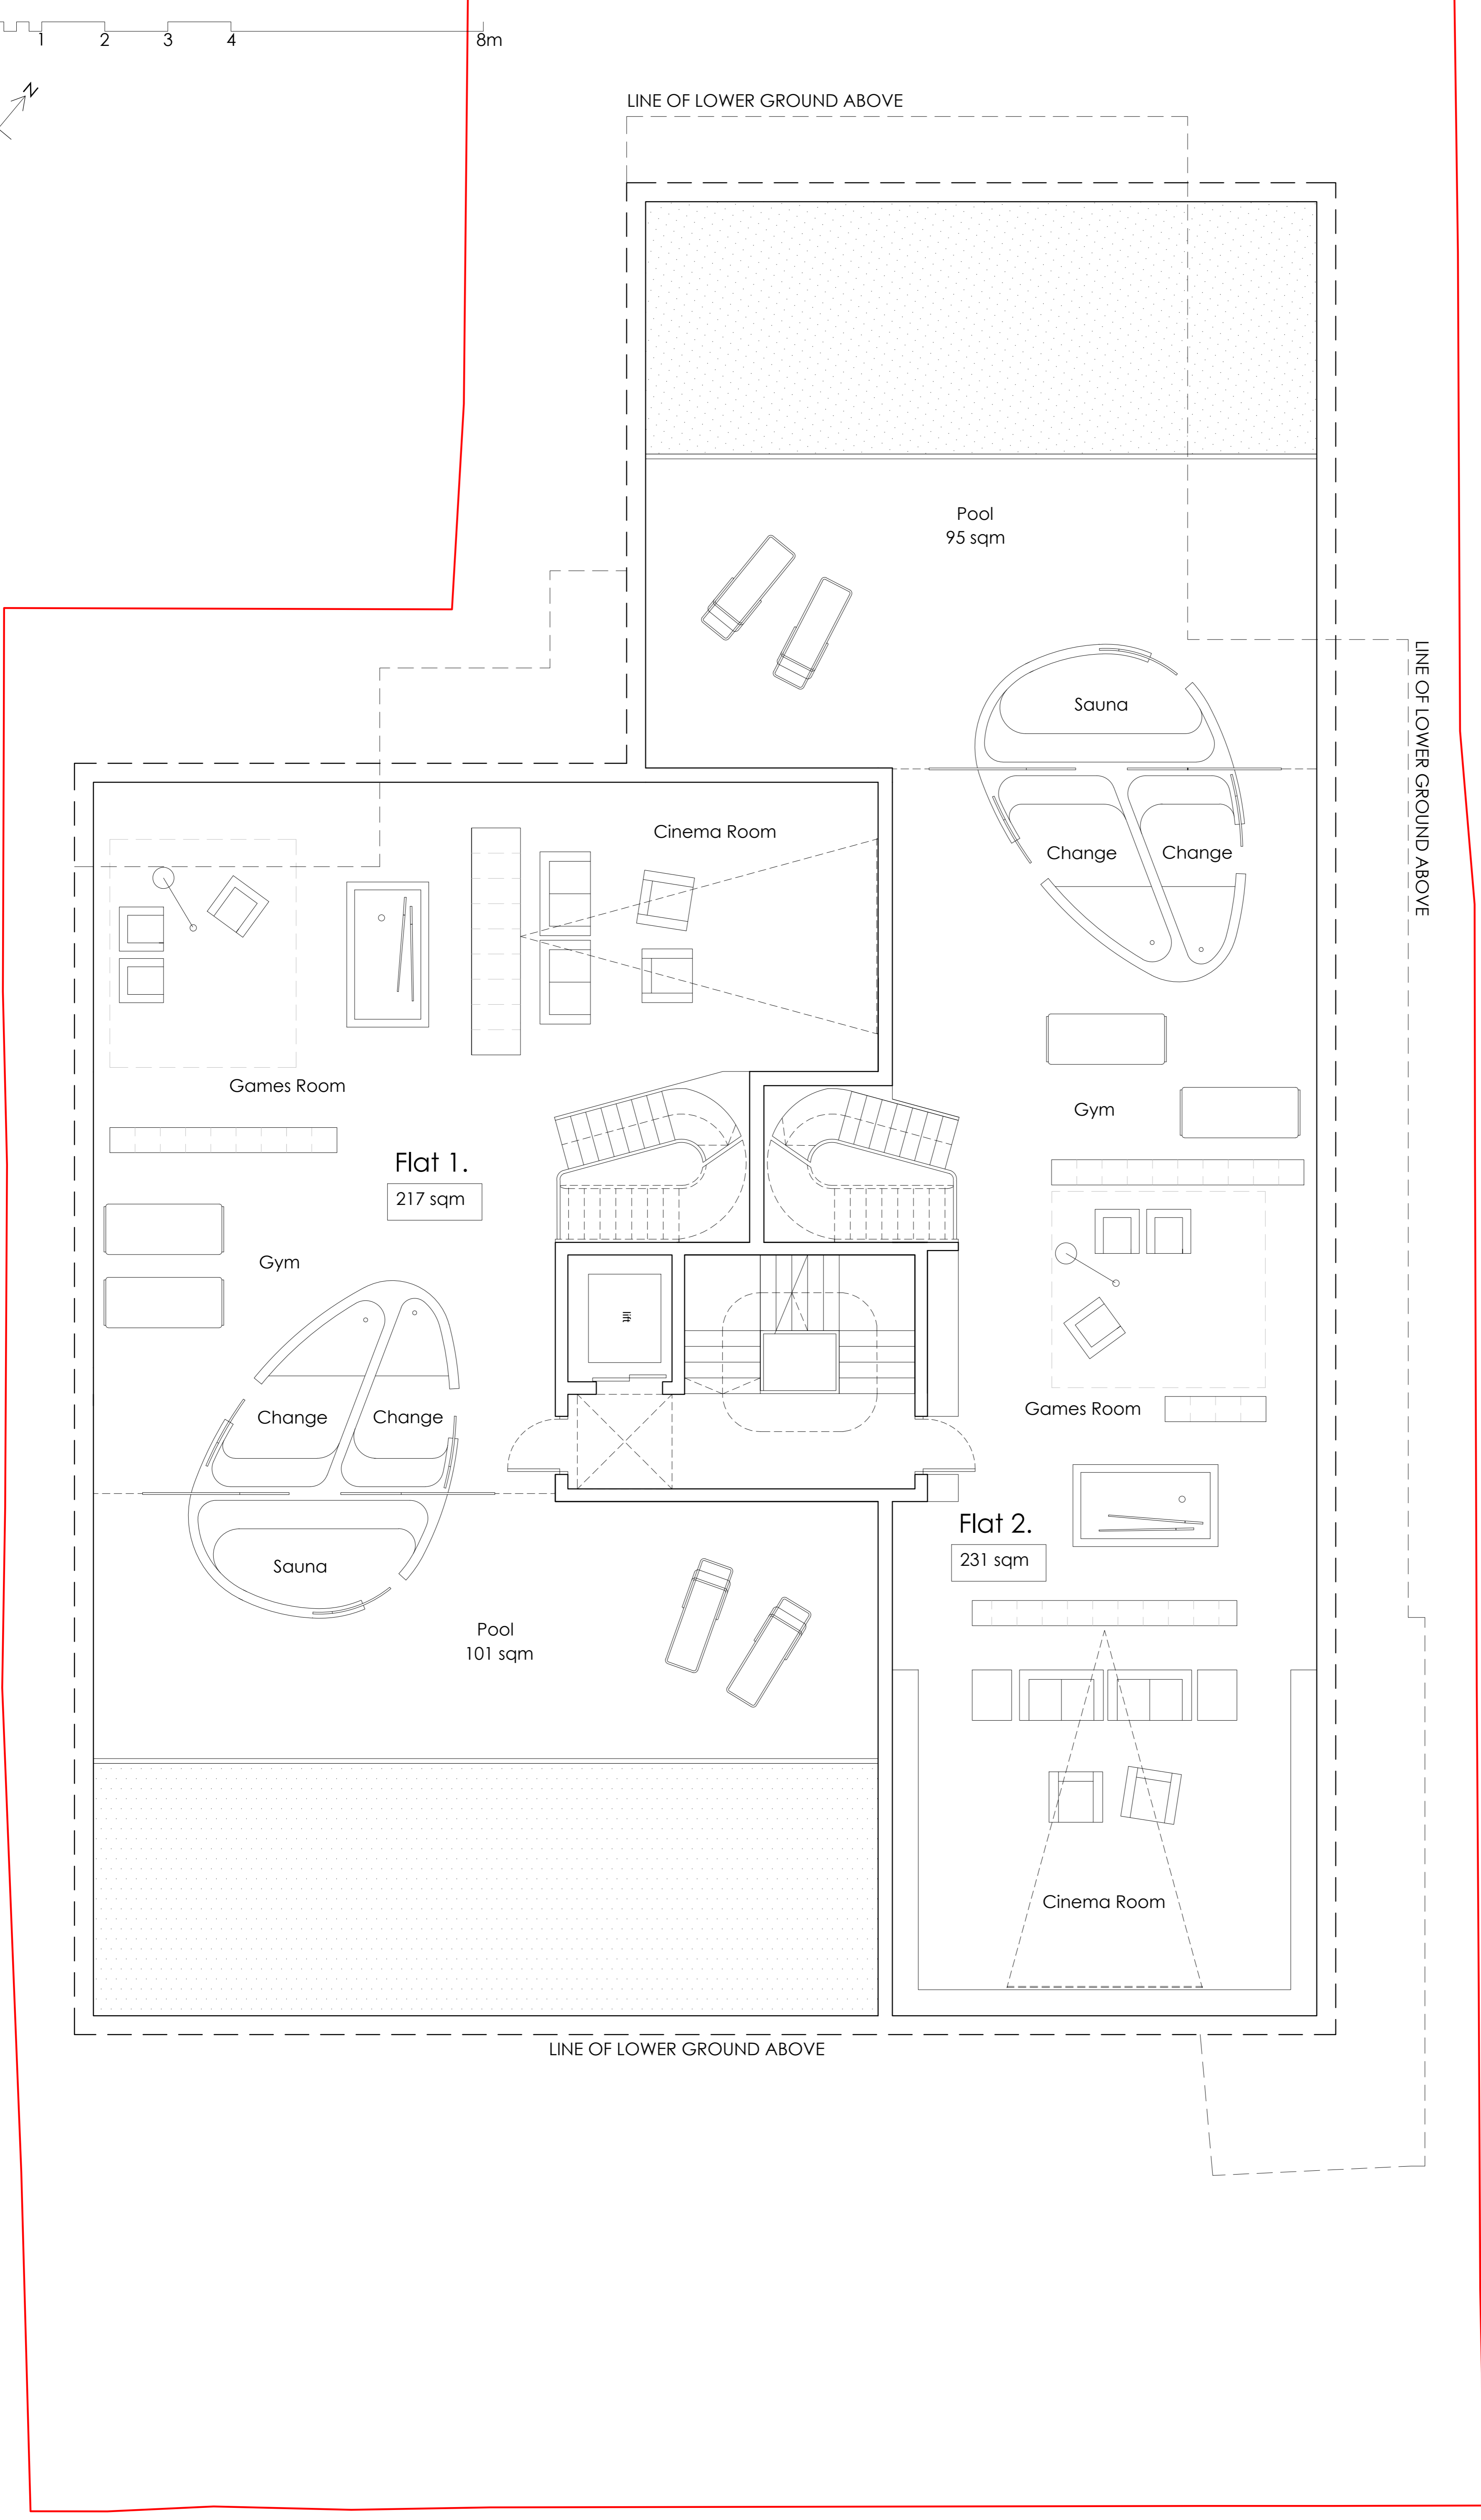

Martin Evans
Architects ©
18 Charlotte Road
London EC2A 3PB
tel 020 7729 2474


JOB
OAKHILL AVENUE
LONDON
NW3 7RE

TITLE
PROPOSED BASEMENT PLAN



DATE 06.02.2014
SCALE 1:50 @ A1
DRAWN S.N.D.

DRAWING NO. OHA-PL-PR-02F

0 1 2 3 4 8m

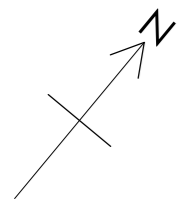

NOTES
PLANNING

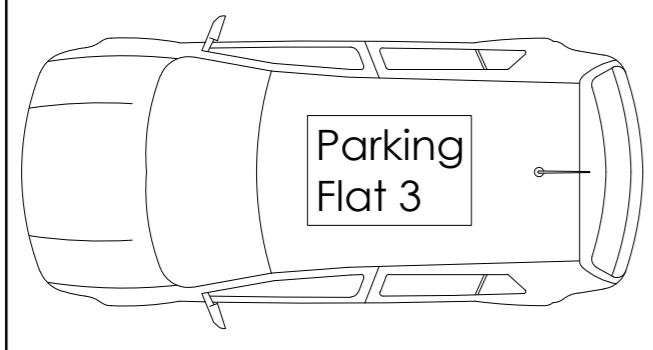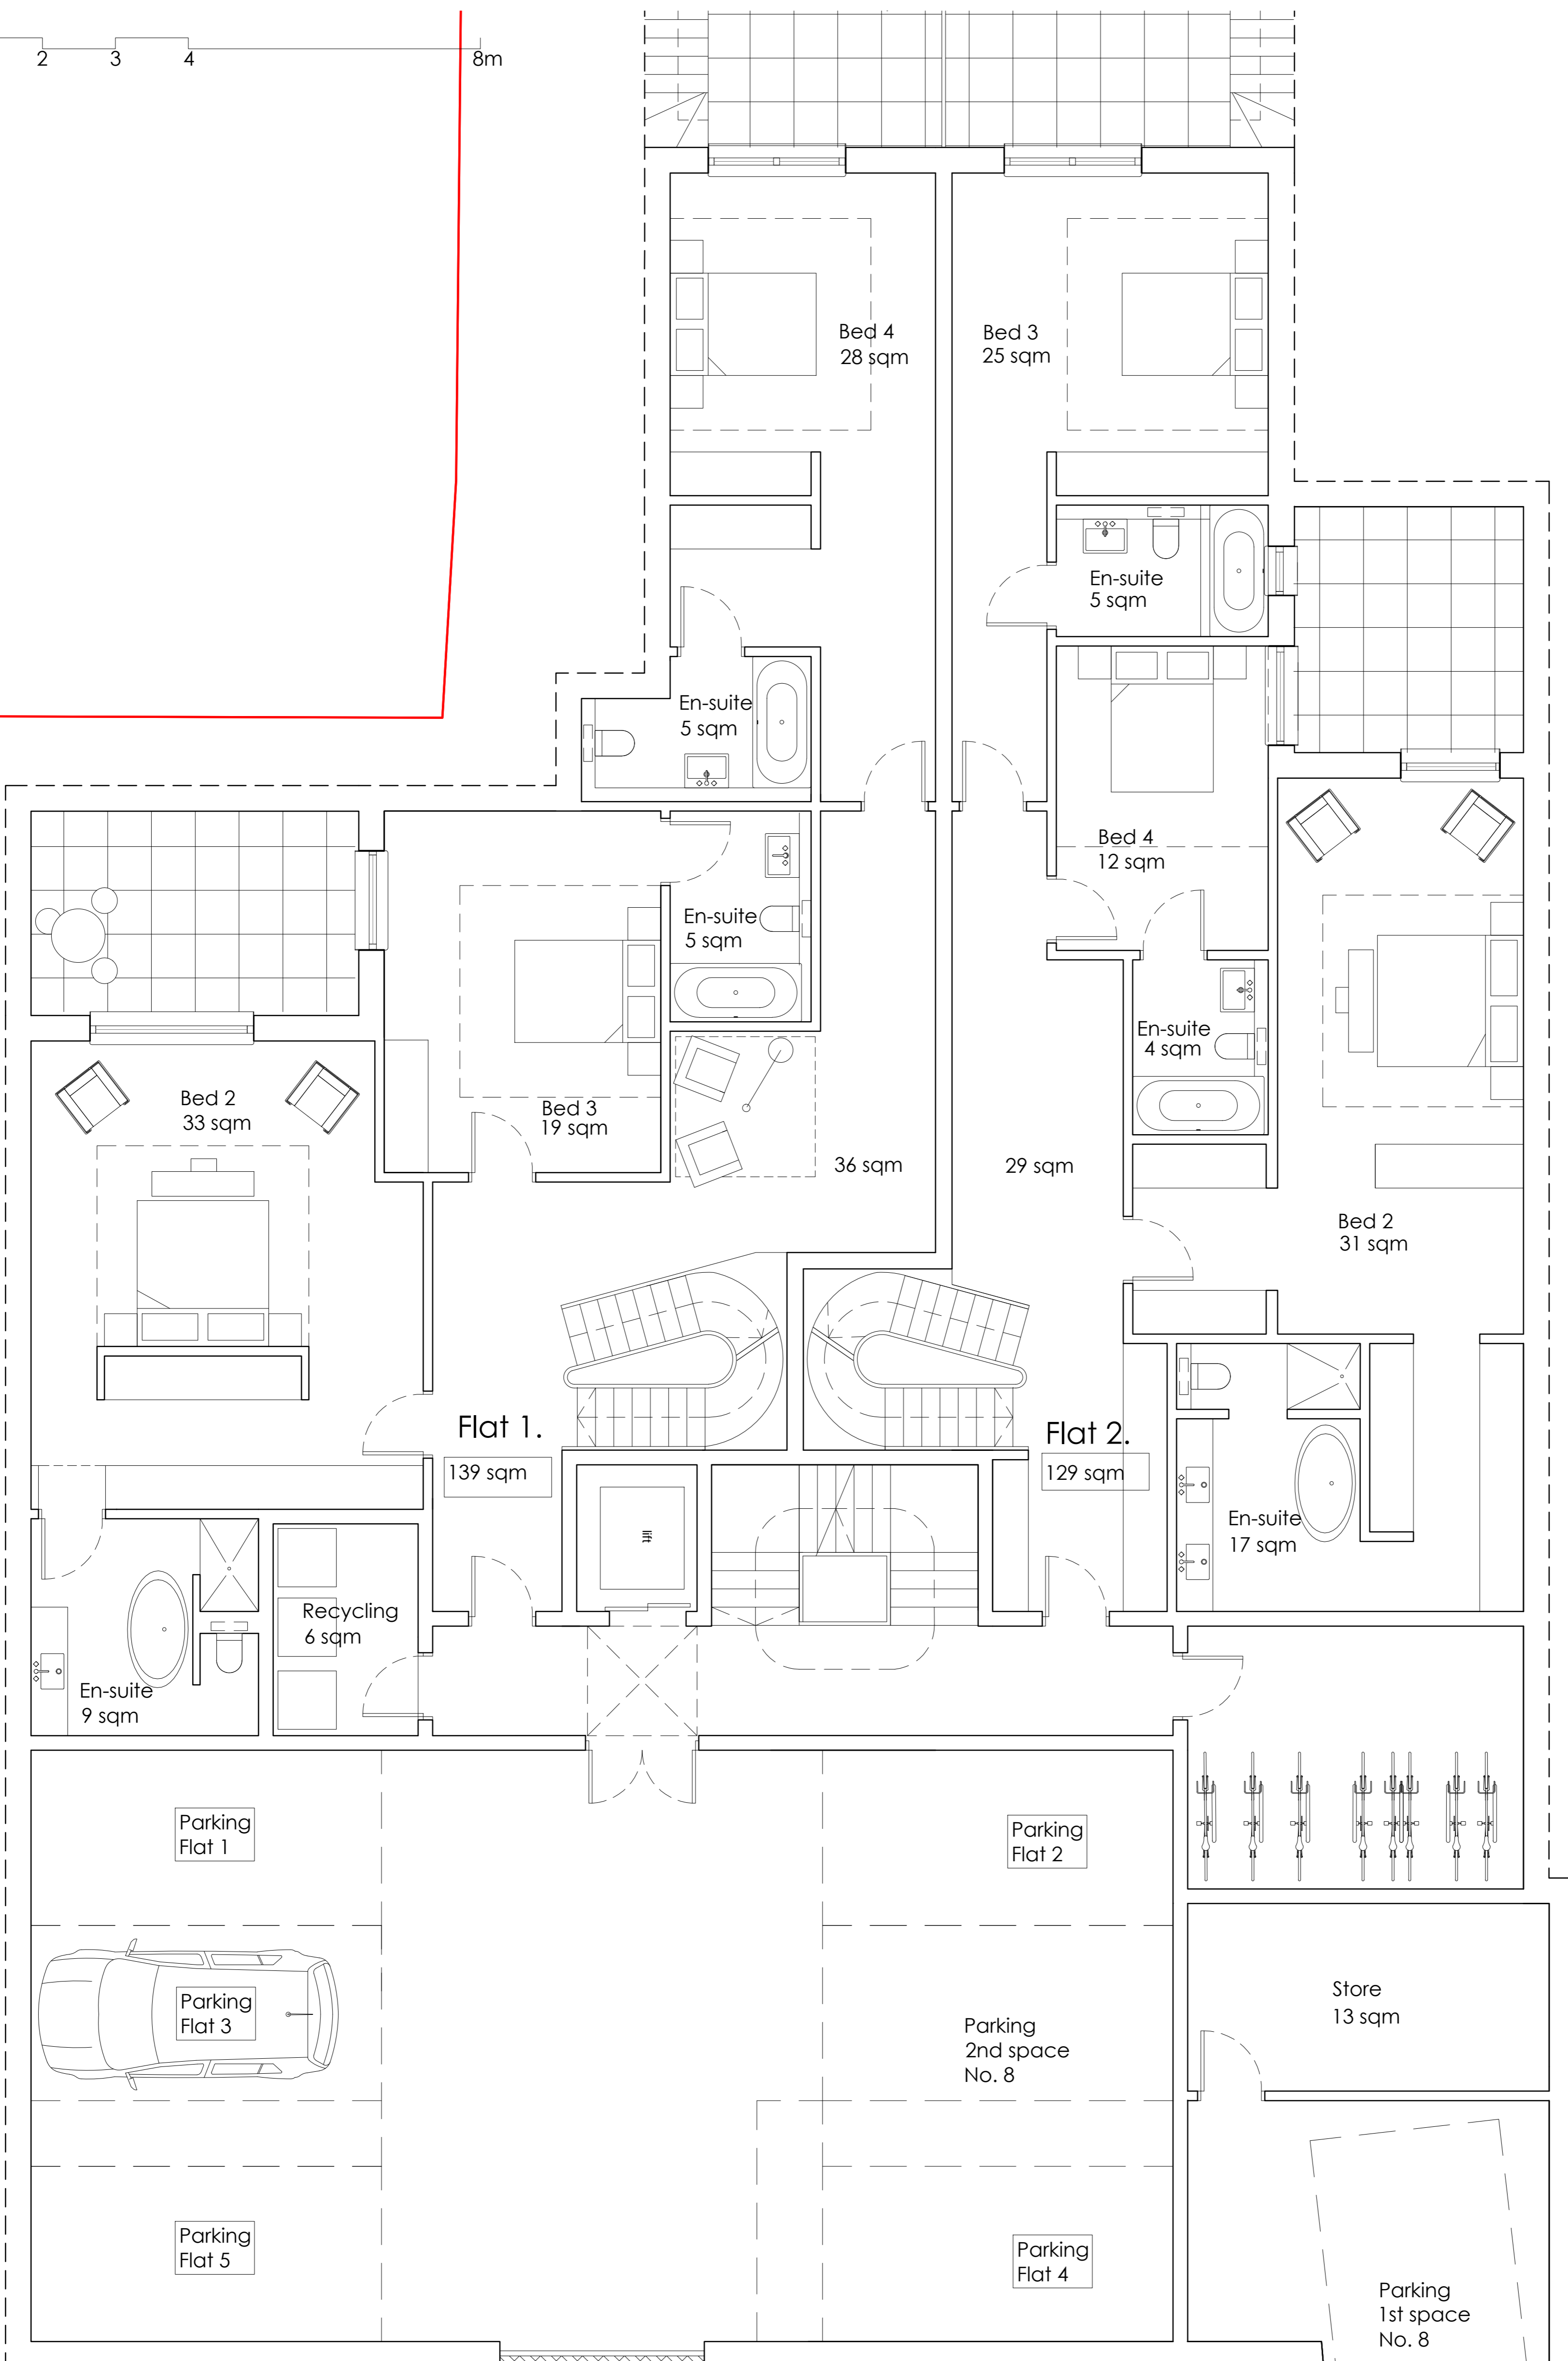

EXISTING WALL
RETAINED TO SUPPORT
EXISTING TREE

Martin Evans Architects
 18 Charlotte Road
 London EC2A 3PB
 tel 020 7729 2474


JOB
 OAKHILL AVENUE
 LONDON
 NW3 7RE

TITLE
 LOWER GROUND FLOOR PLAN

DATE	06.02.2014
SCALE	1:50 @ A1
DRAWN	A.F.

DRAWING NO. OHA-PL-PR-03J


0 1 2 3 4 8m

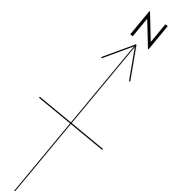

NOTES

PLANNING

NOTE:

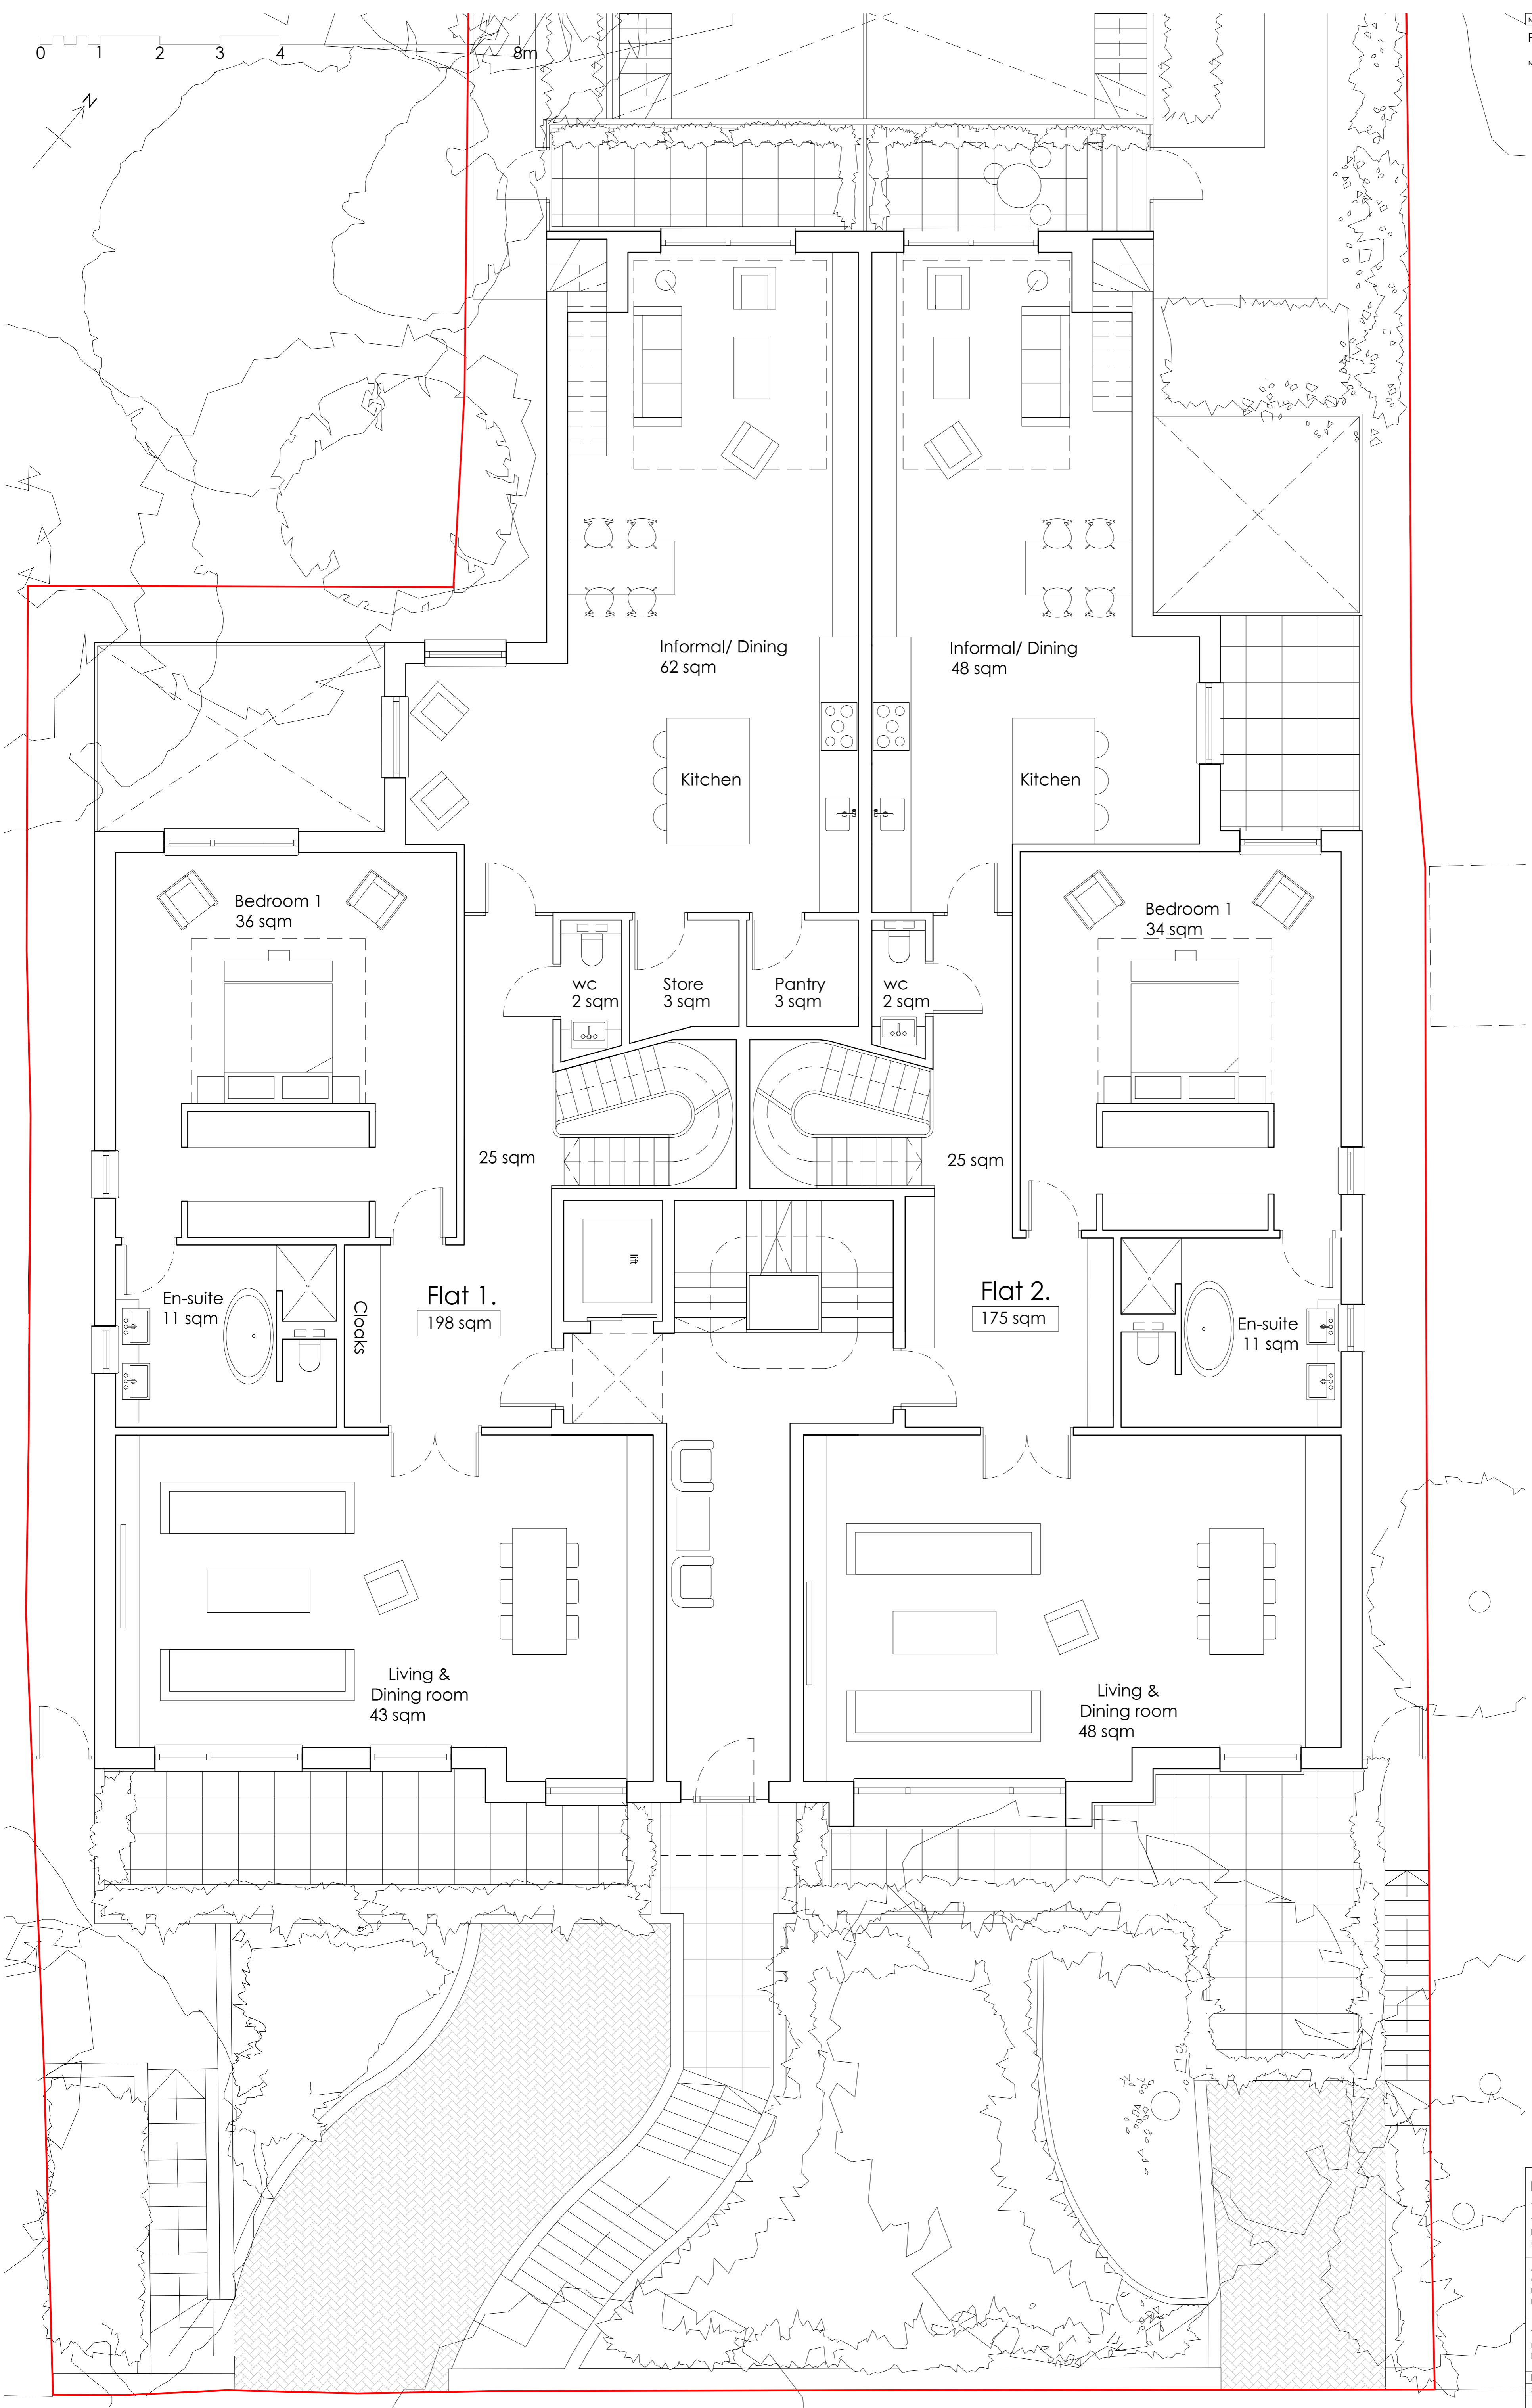


Martin Evans
Architects ©
18 Charlotte Road
London EC2A 3PB
tel 020 7729 2474

JOB
OAKHILL AVENUE
LONDON
NW3 7RE

TITLE
PROPOSED UPPER GROUND FLOOR
PLAN

DATE 06.02.2014
SCALE 1:50 @ A1
DRAWN S.N.D.


DRAWING NO. OHA-PL-PR-04J

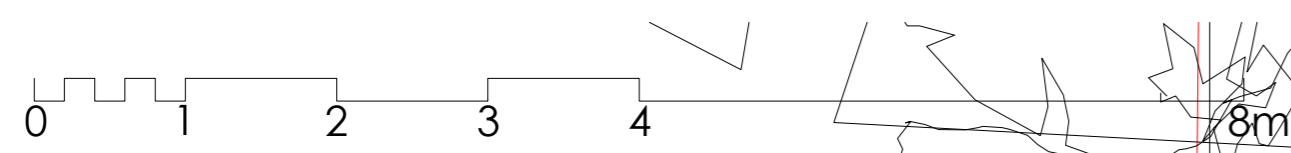

NOTES

PLANNING

NOTE:

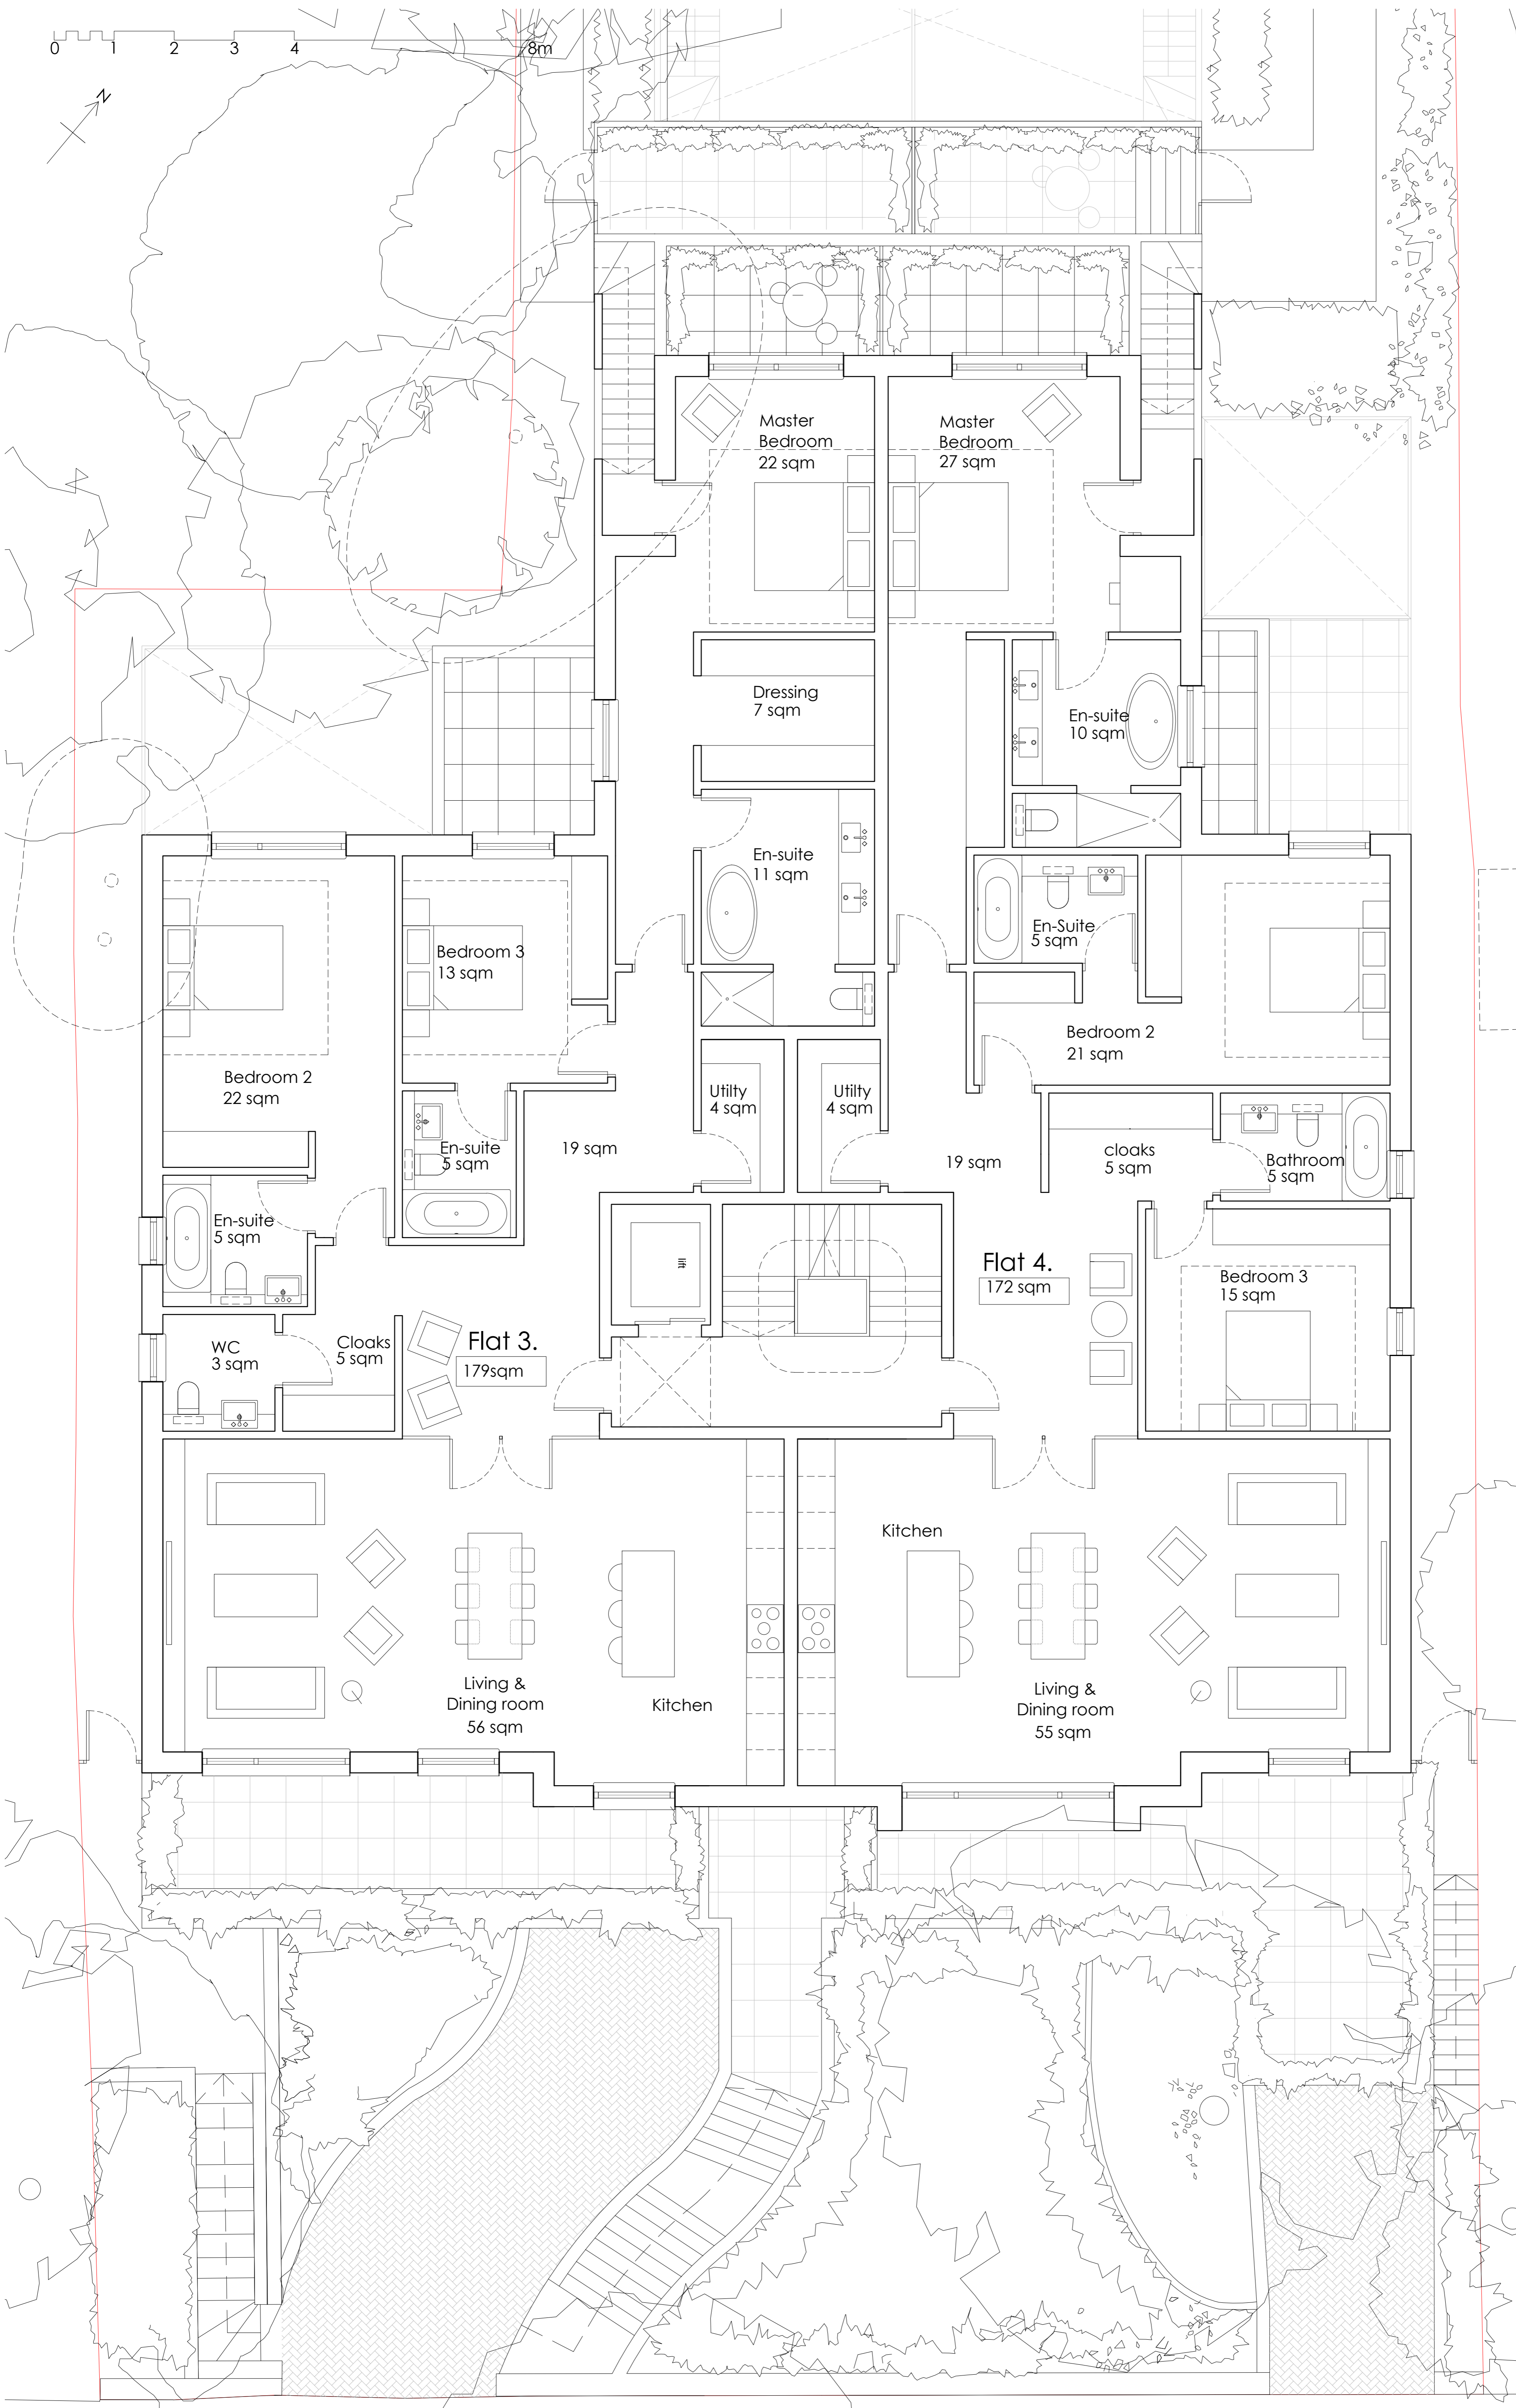

Martin Evans Architects
 18 Charlotte Road
 London EC2A 3PB
 tel 020 7729 2474


JOB
 OAKHILL AVENUE
 LONDON
 NW3 7RE

TITLE
 PROPOSED FIRST FLOOR PLAN
 PRELIMINARY

DATE 06.02.2014
SCALE 1:50 @ A1
DRAWN S.N.D.

DRAWING NO. OHA-PL-PR-05G


0 1 2 3 4

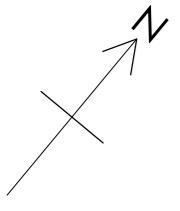

NOTES

PLANNING

NOTE:

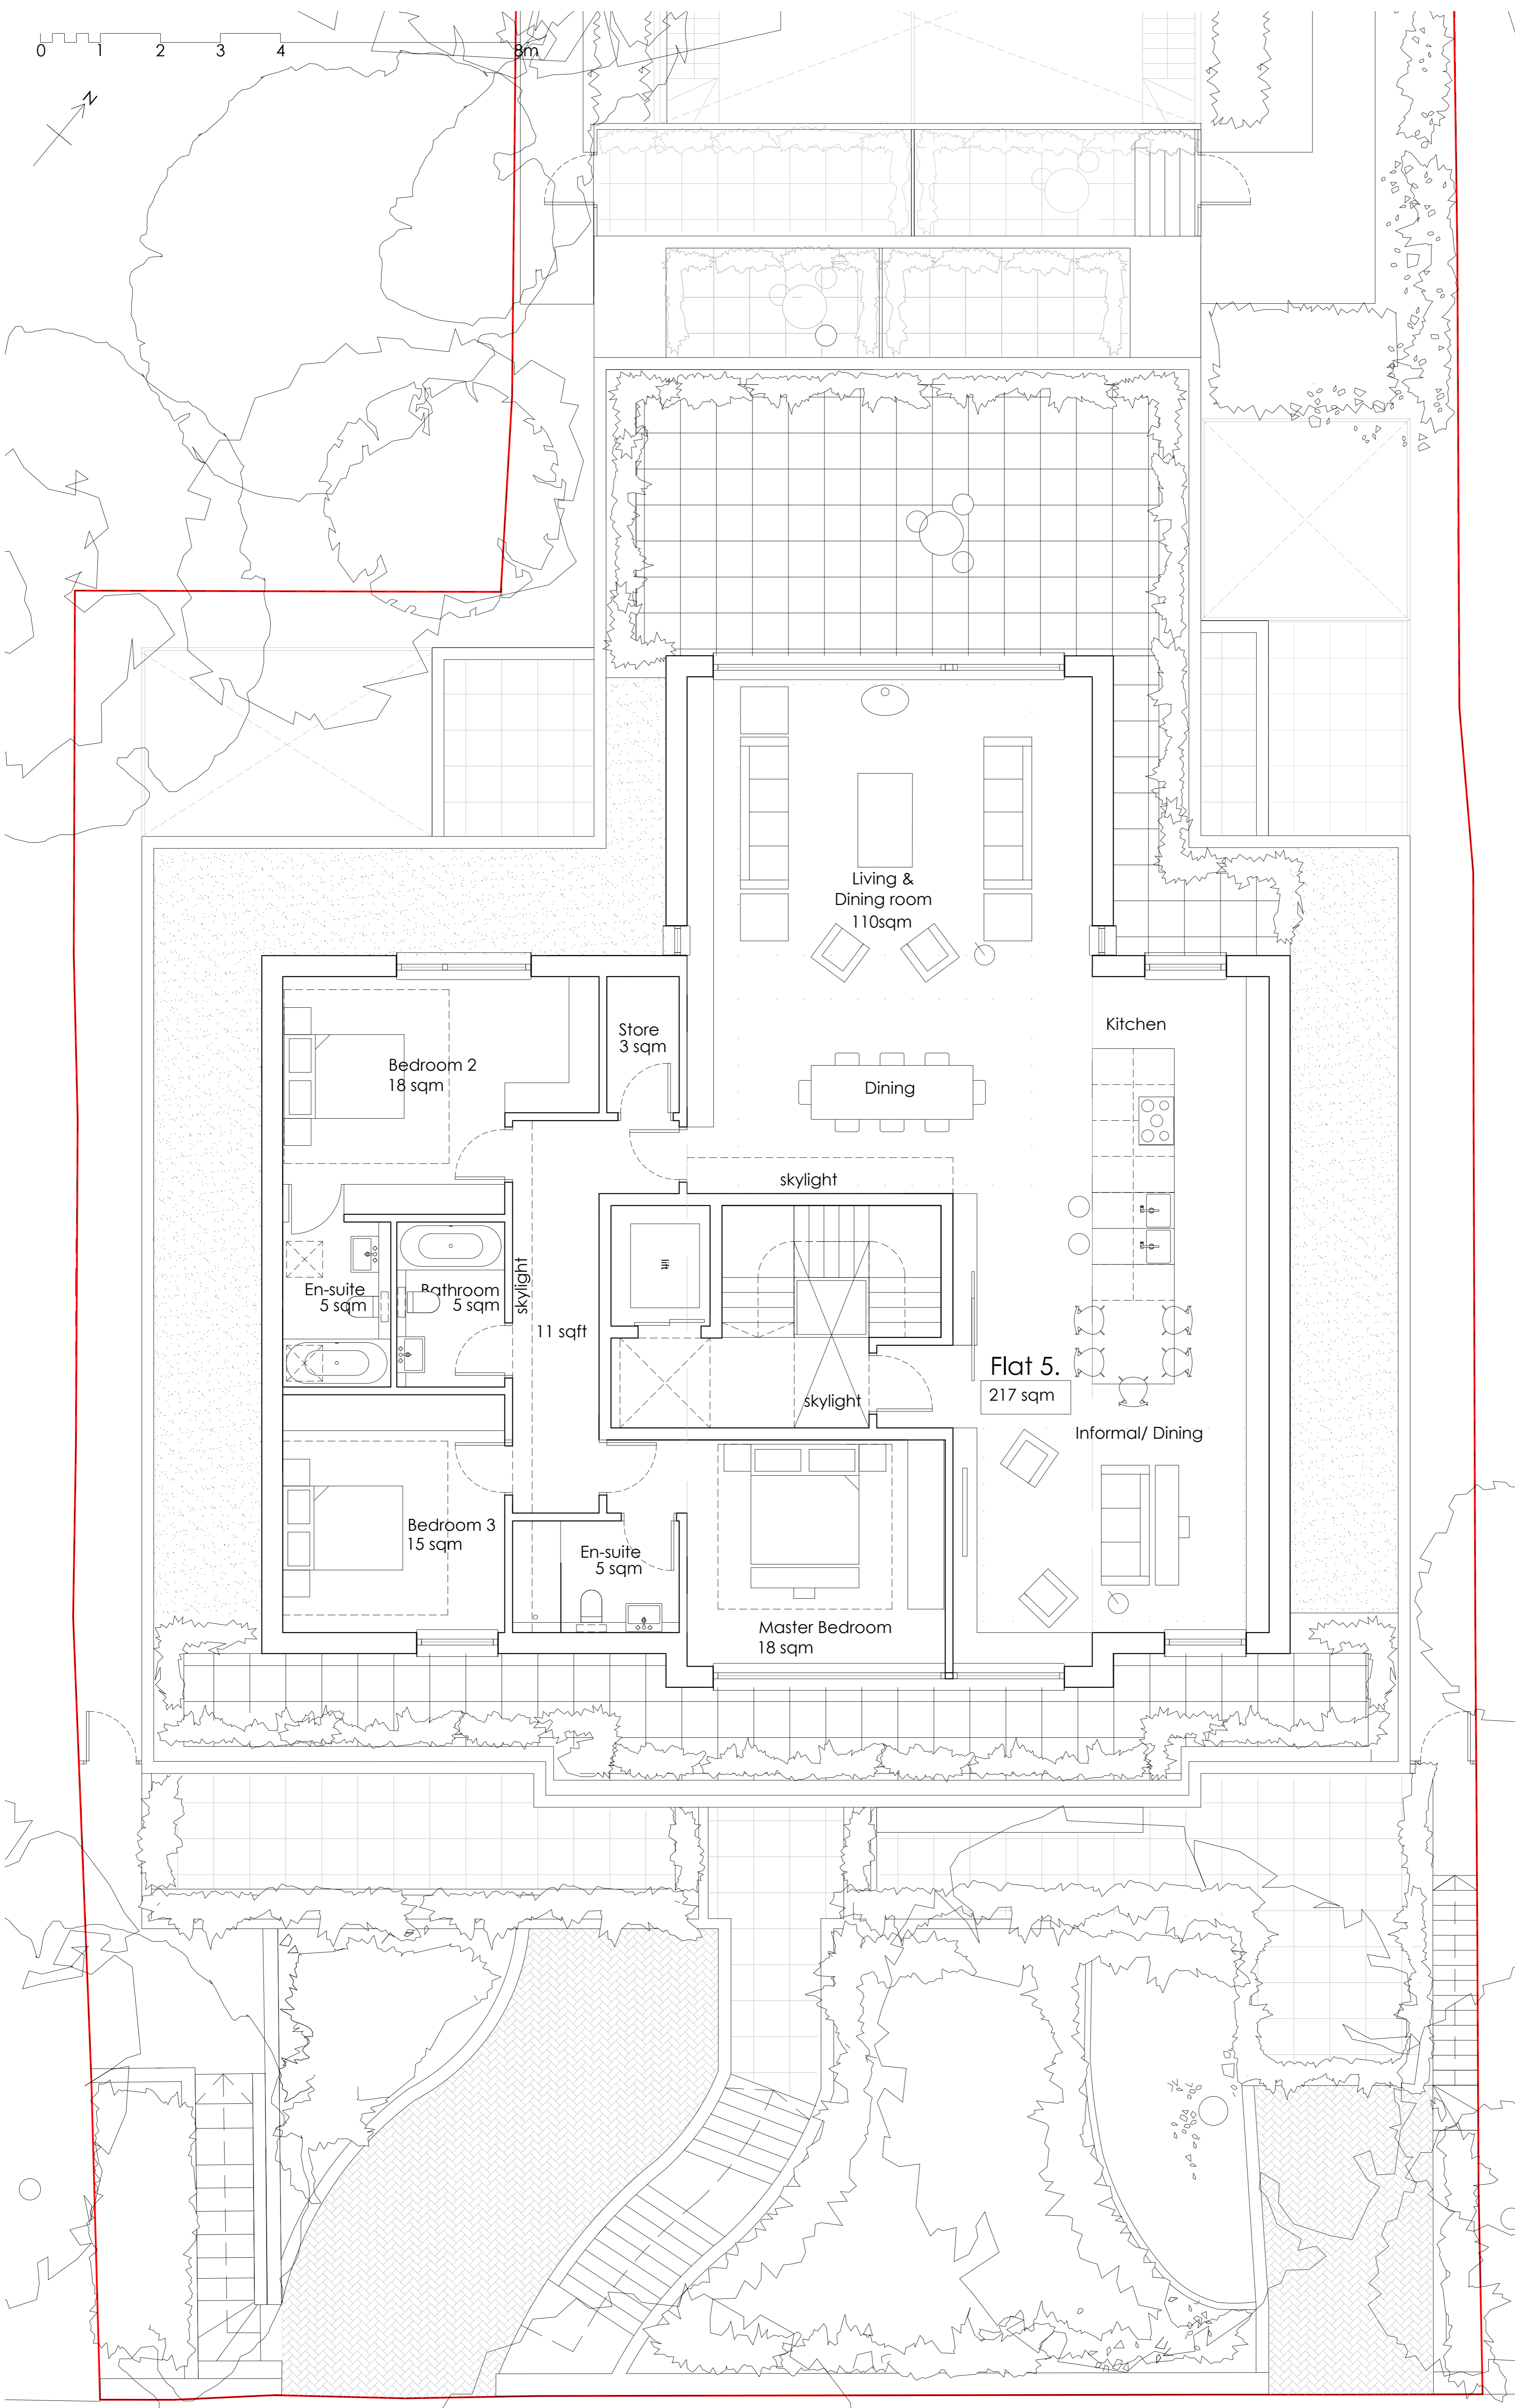

Flat 5.
217 sqm

Living &
Dining room
110sqm

Kitchen

Dining

Bedroom 2
18 sqm

Store
3 sqm

En-suite
5 sqm

Bathroom
5 sqm

11 sqft

skylight

skylight

Bedroom 3
15 sqm

En-suite
5 sqm

Master Bedroom
18 sqm

Informal/ Dining

Martin Evans
Architects ©
18 Charlotte Road
London EC2A 3PB
tel 020 7729 2474


JOB
OAKHILL AVENUE
LONDON
NW3 7RE

TITLE
PROPOSED SECOND FLOOR PLAN


DATE 06.02.2014
SCALE 1:50 @ A1
DRAWN S.N.D

DRAWING NO. OHA-PL-PR-06G

0 1 2 3 4 5m

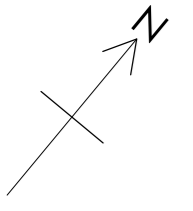

NOTES
PLANNING

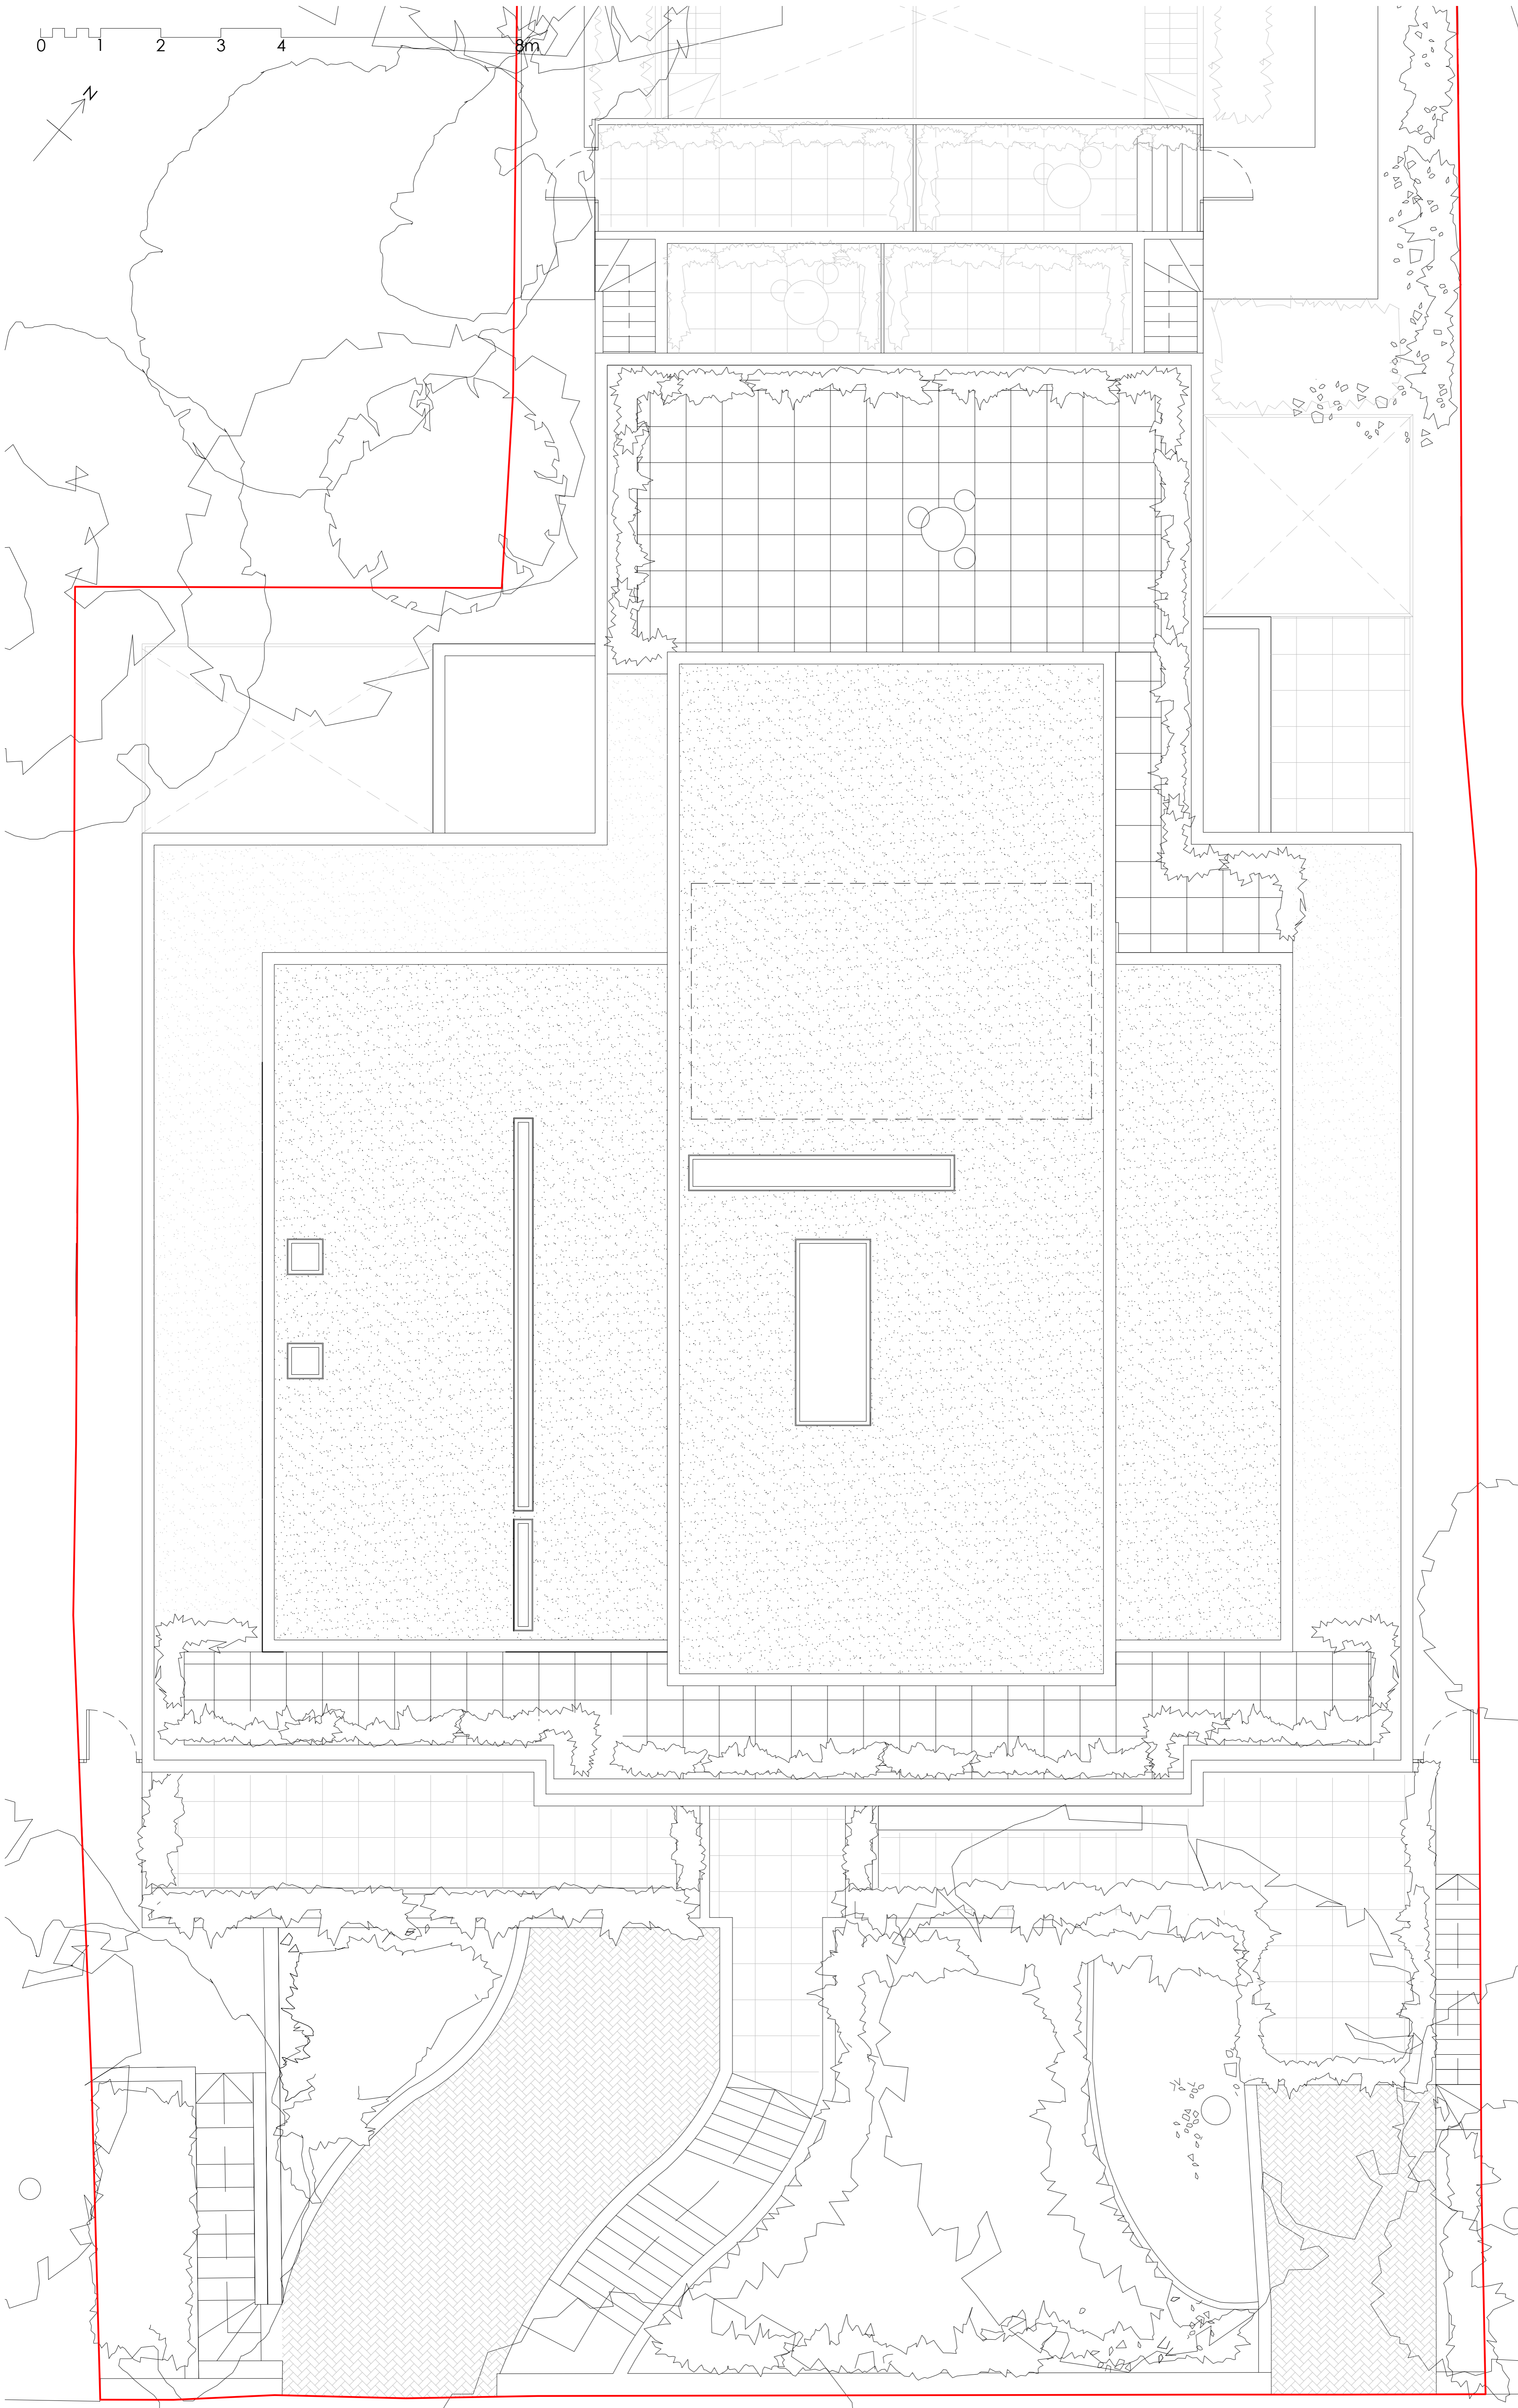

Martin Evans
Architects ©
18 Charlotte Road
London EC2A 3PB
tel 020 7729 2474

JOB
OAKHILL AVENUE
LONDON
NW3 7RE

TITLE
PROPOSED ROOF PLAN

DATE 06.02.2014
SCALE 1:50 @ A1
DRAWN S.N.D

DRAWING NO. OHA-PL-PR-08 B