

Martin Evans
Architects ©

18 Charlotte Road
London EC2A 3PB
tel 020 7729 2474

JOB
OAKHILL AVENUE
LONDON
NW3 7RE


TITLE
PROPOSED SECTION A-A

 DATE
 06.02.2014


 SCALE
 1:50 @ A1

 DRAWN
 S.N.D

DRAWING NO. OHA-PL-PR-10 A

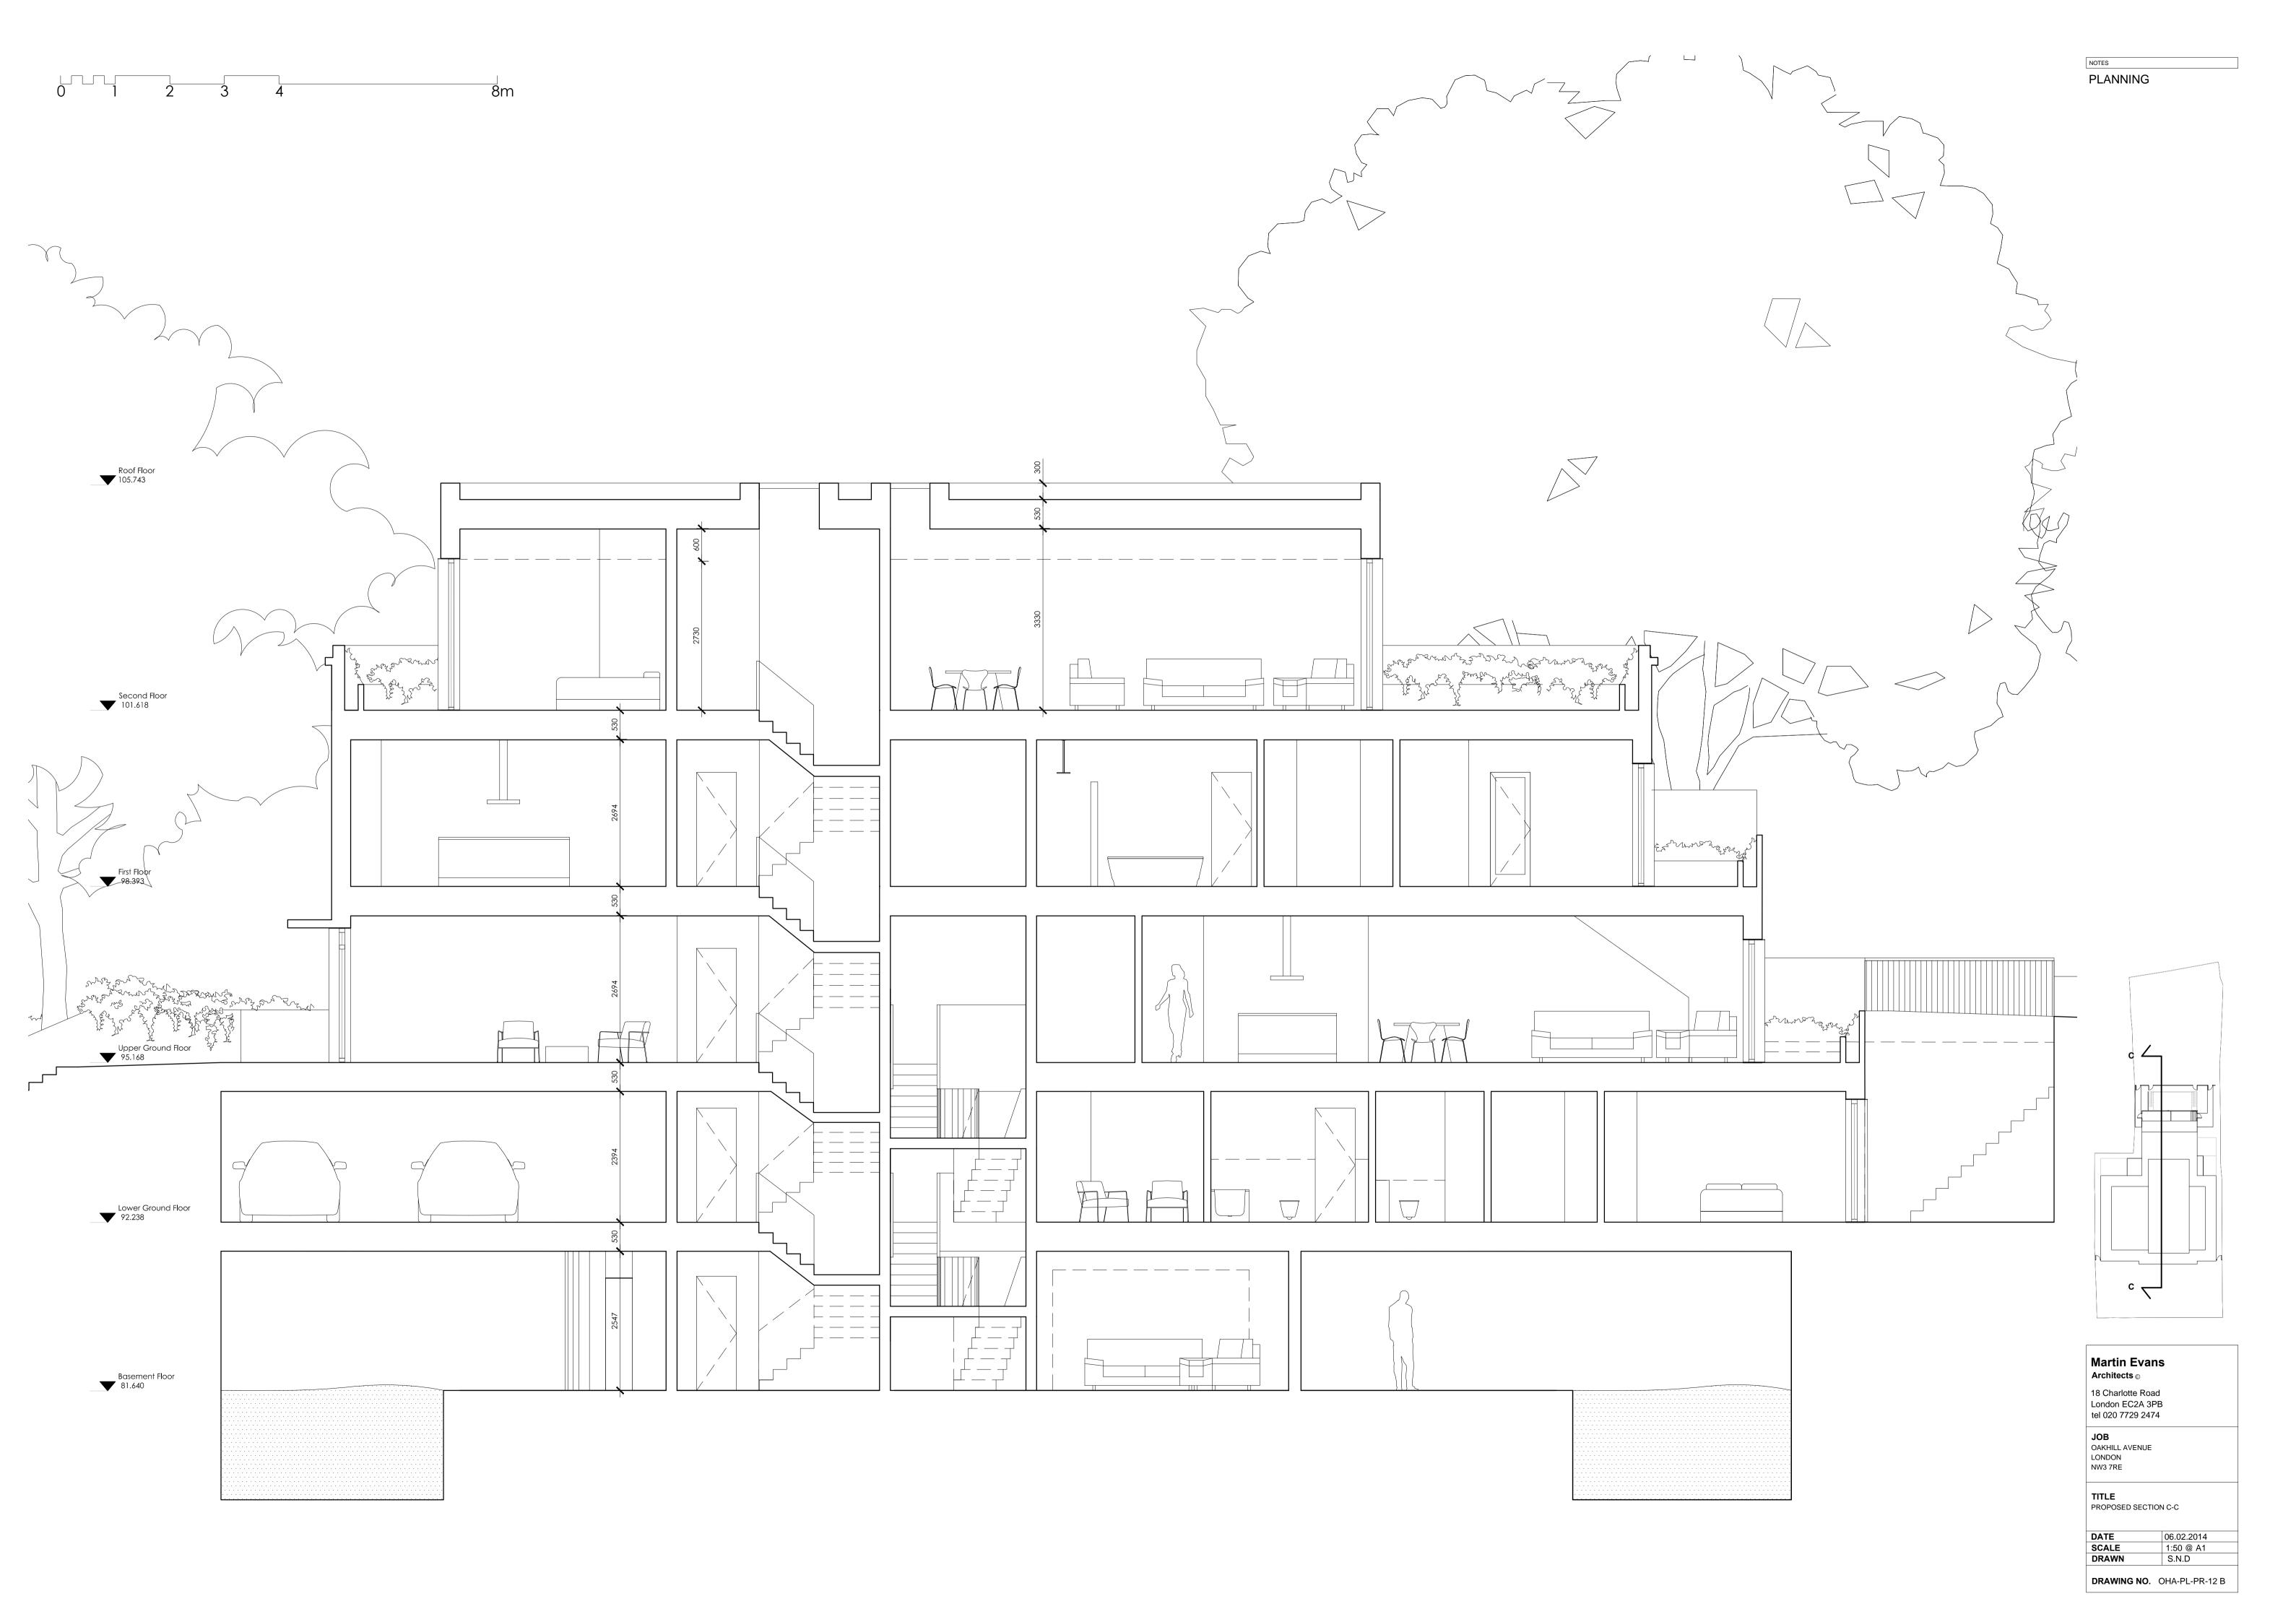

PLANNING 10 A Oakhill Avenue 8 Oakhill Avenue 10 Oakhill Avenue < — BRONZE FRAME WINDOWS ₫<u>``</u>} BRONZE FRAME WINDOWS First Floor 98.393 - TIMBER FRONT DOOR ALUMINIUM GARAGE DOORS South East Elevation (Front) Lower Ground Floor 92.238 Martin Evans Architects ⊚ 18 Charlotte Road London EC2A 3PB tel 020 7729 2474 JOB OAKHILL AVENUE LONDON NW3 7RE TITLE
PROPOSED ELEVATION
SOUTH-EAST (FRONT) 06.02.2014 1:50 @ A1 S.N.D SCALE DRAWN DRAWING NO. OHA-PL-PR-20E

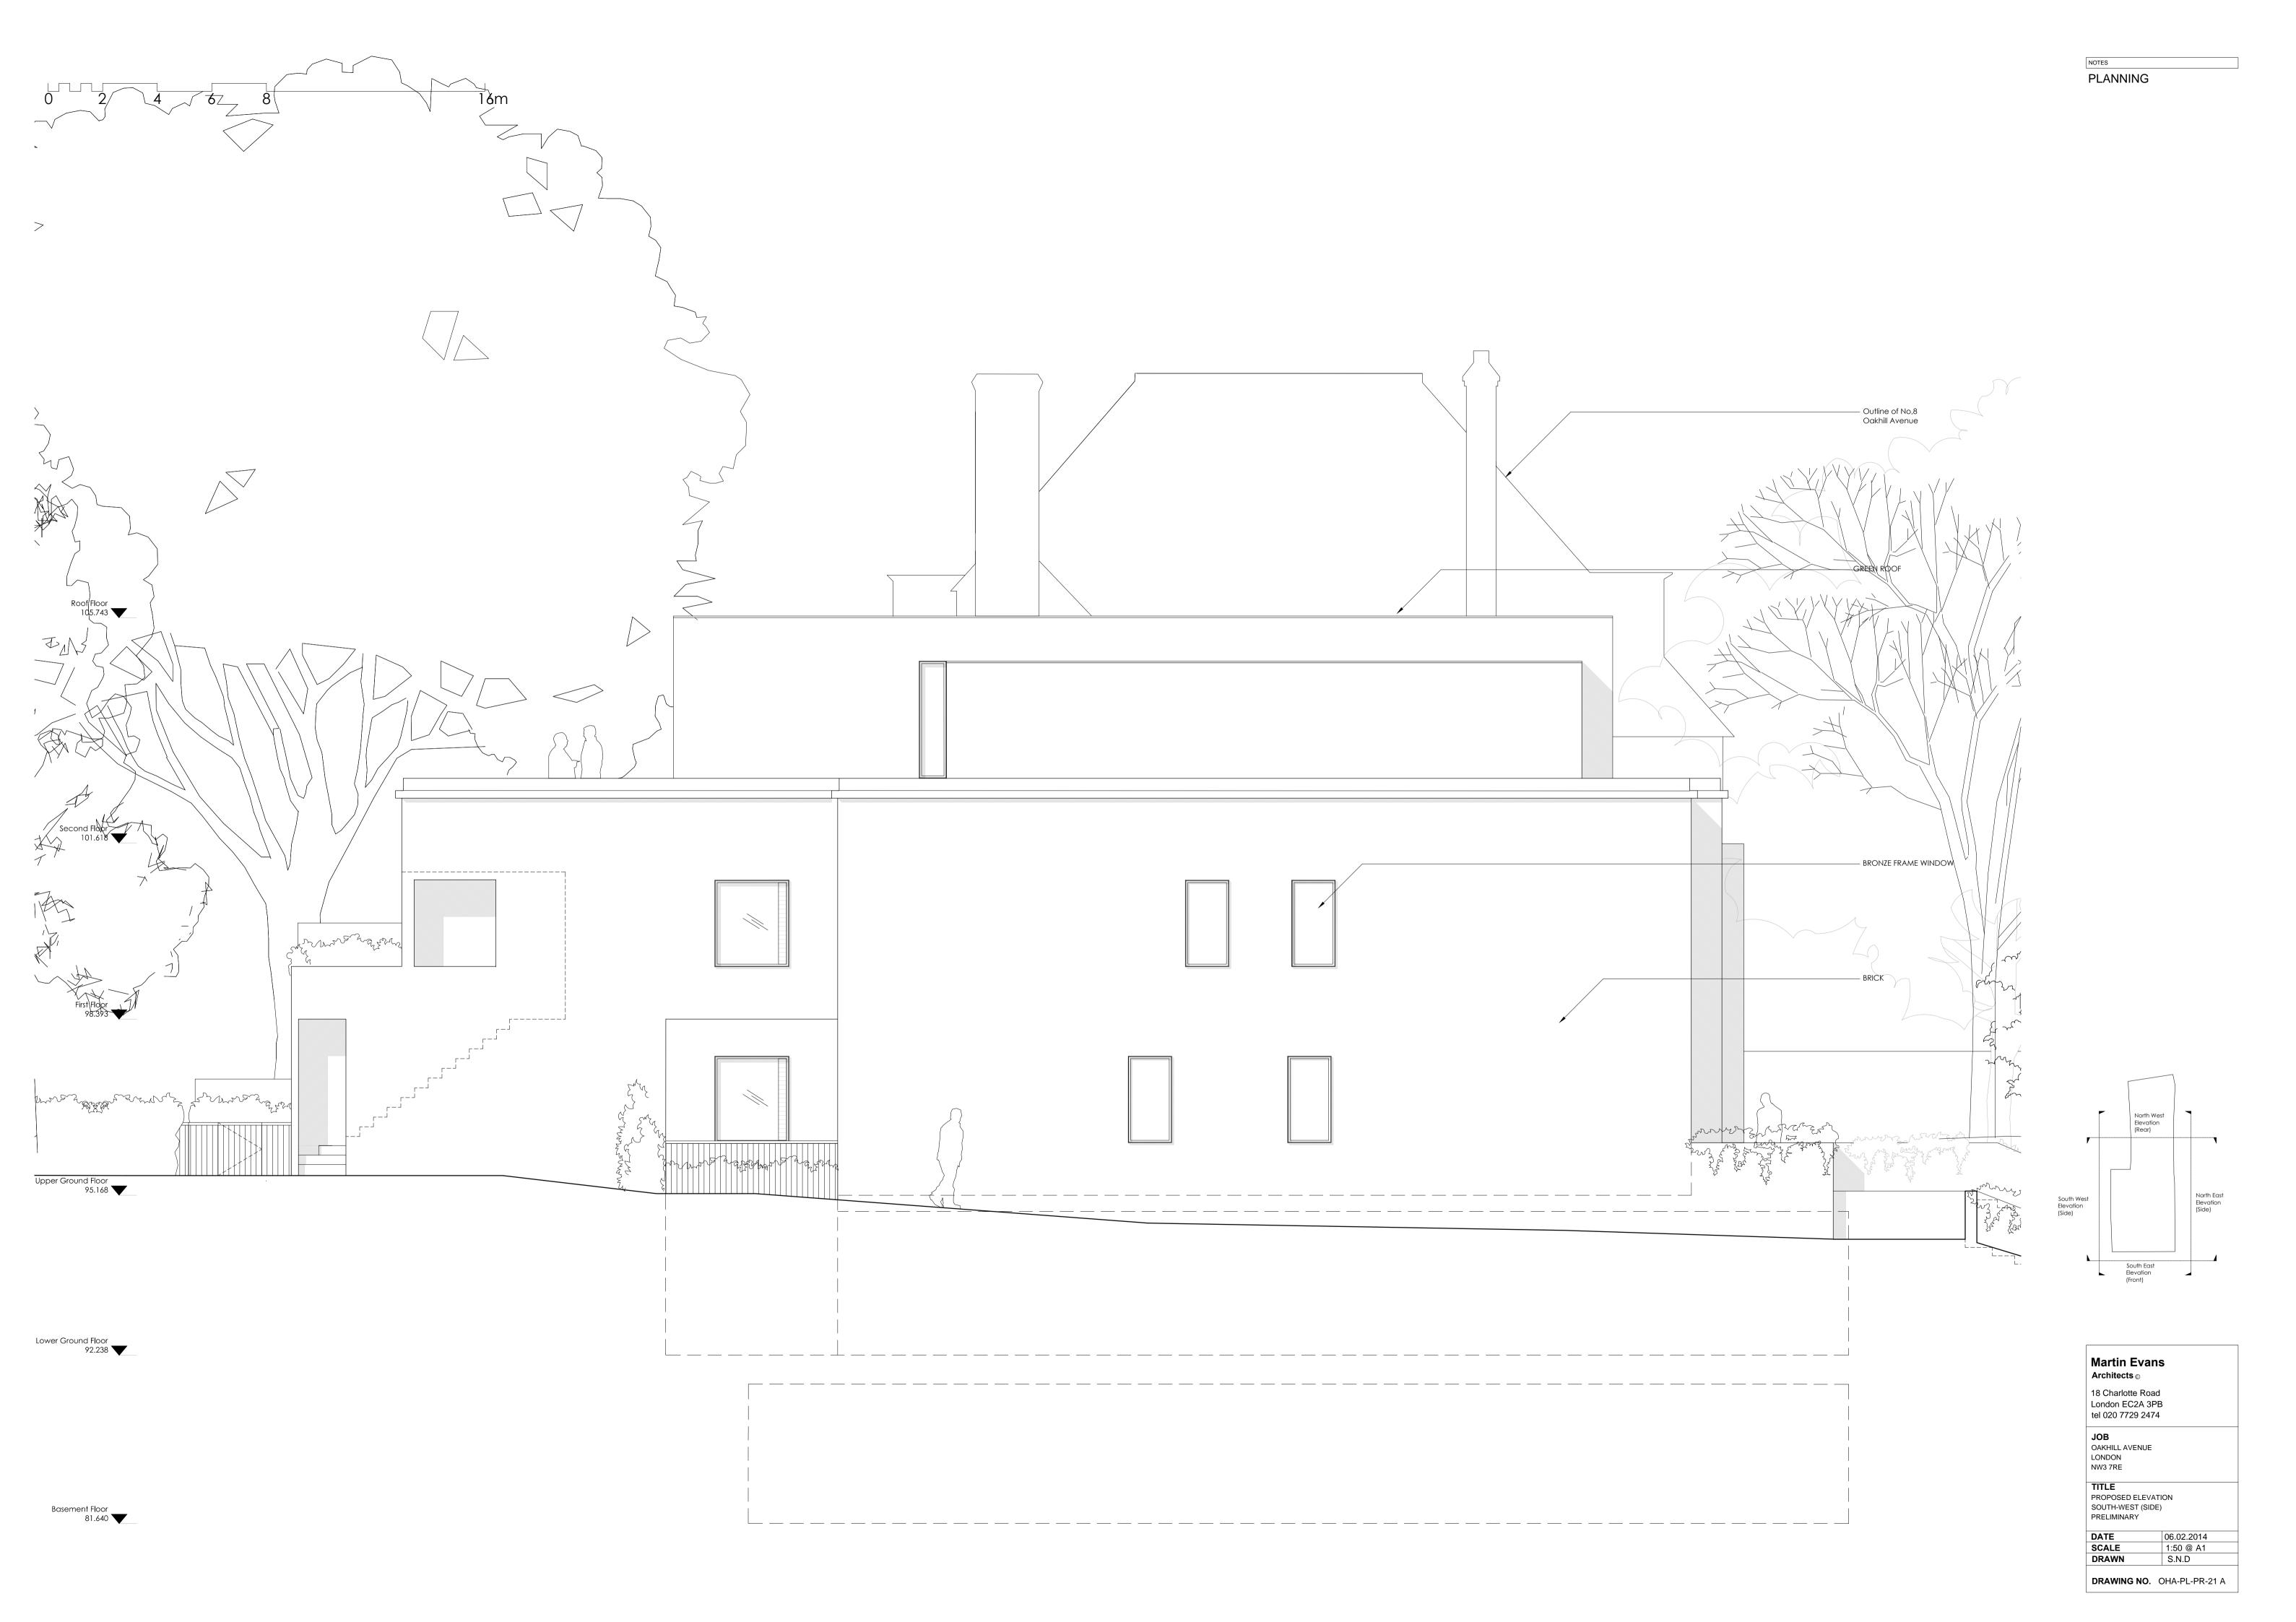




First Floor 98.393

Lower Ground Floor 92.238

Basement Floor 81.640

– BRICKS

 

- PRIVACY PLANTING

 \vdash — — — —

- GREEN ROOF

Martin Evans Architects ⊚

South East Elevation (Front)

18 Charlotte Road London EC2A 3PB tel 020 7729 2474

South West Elevation (Side)

JOB OAKHILL AVENUE LONDON NW3 7RE

TITLE
PROPOSED ELEVATION
NORTH-EAST (SIDE)

06.02.2014 1:50 @ A1 S.N.D DRAWN

DRAWING NO. OHA-PL-PR-23 A